


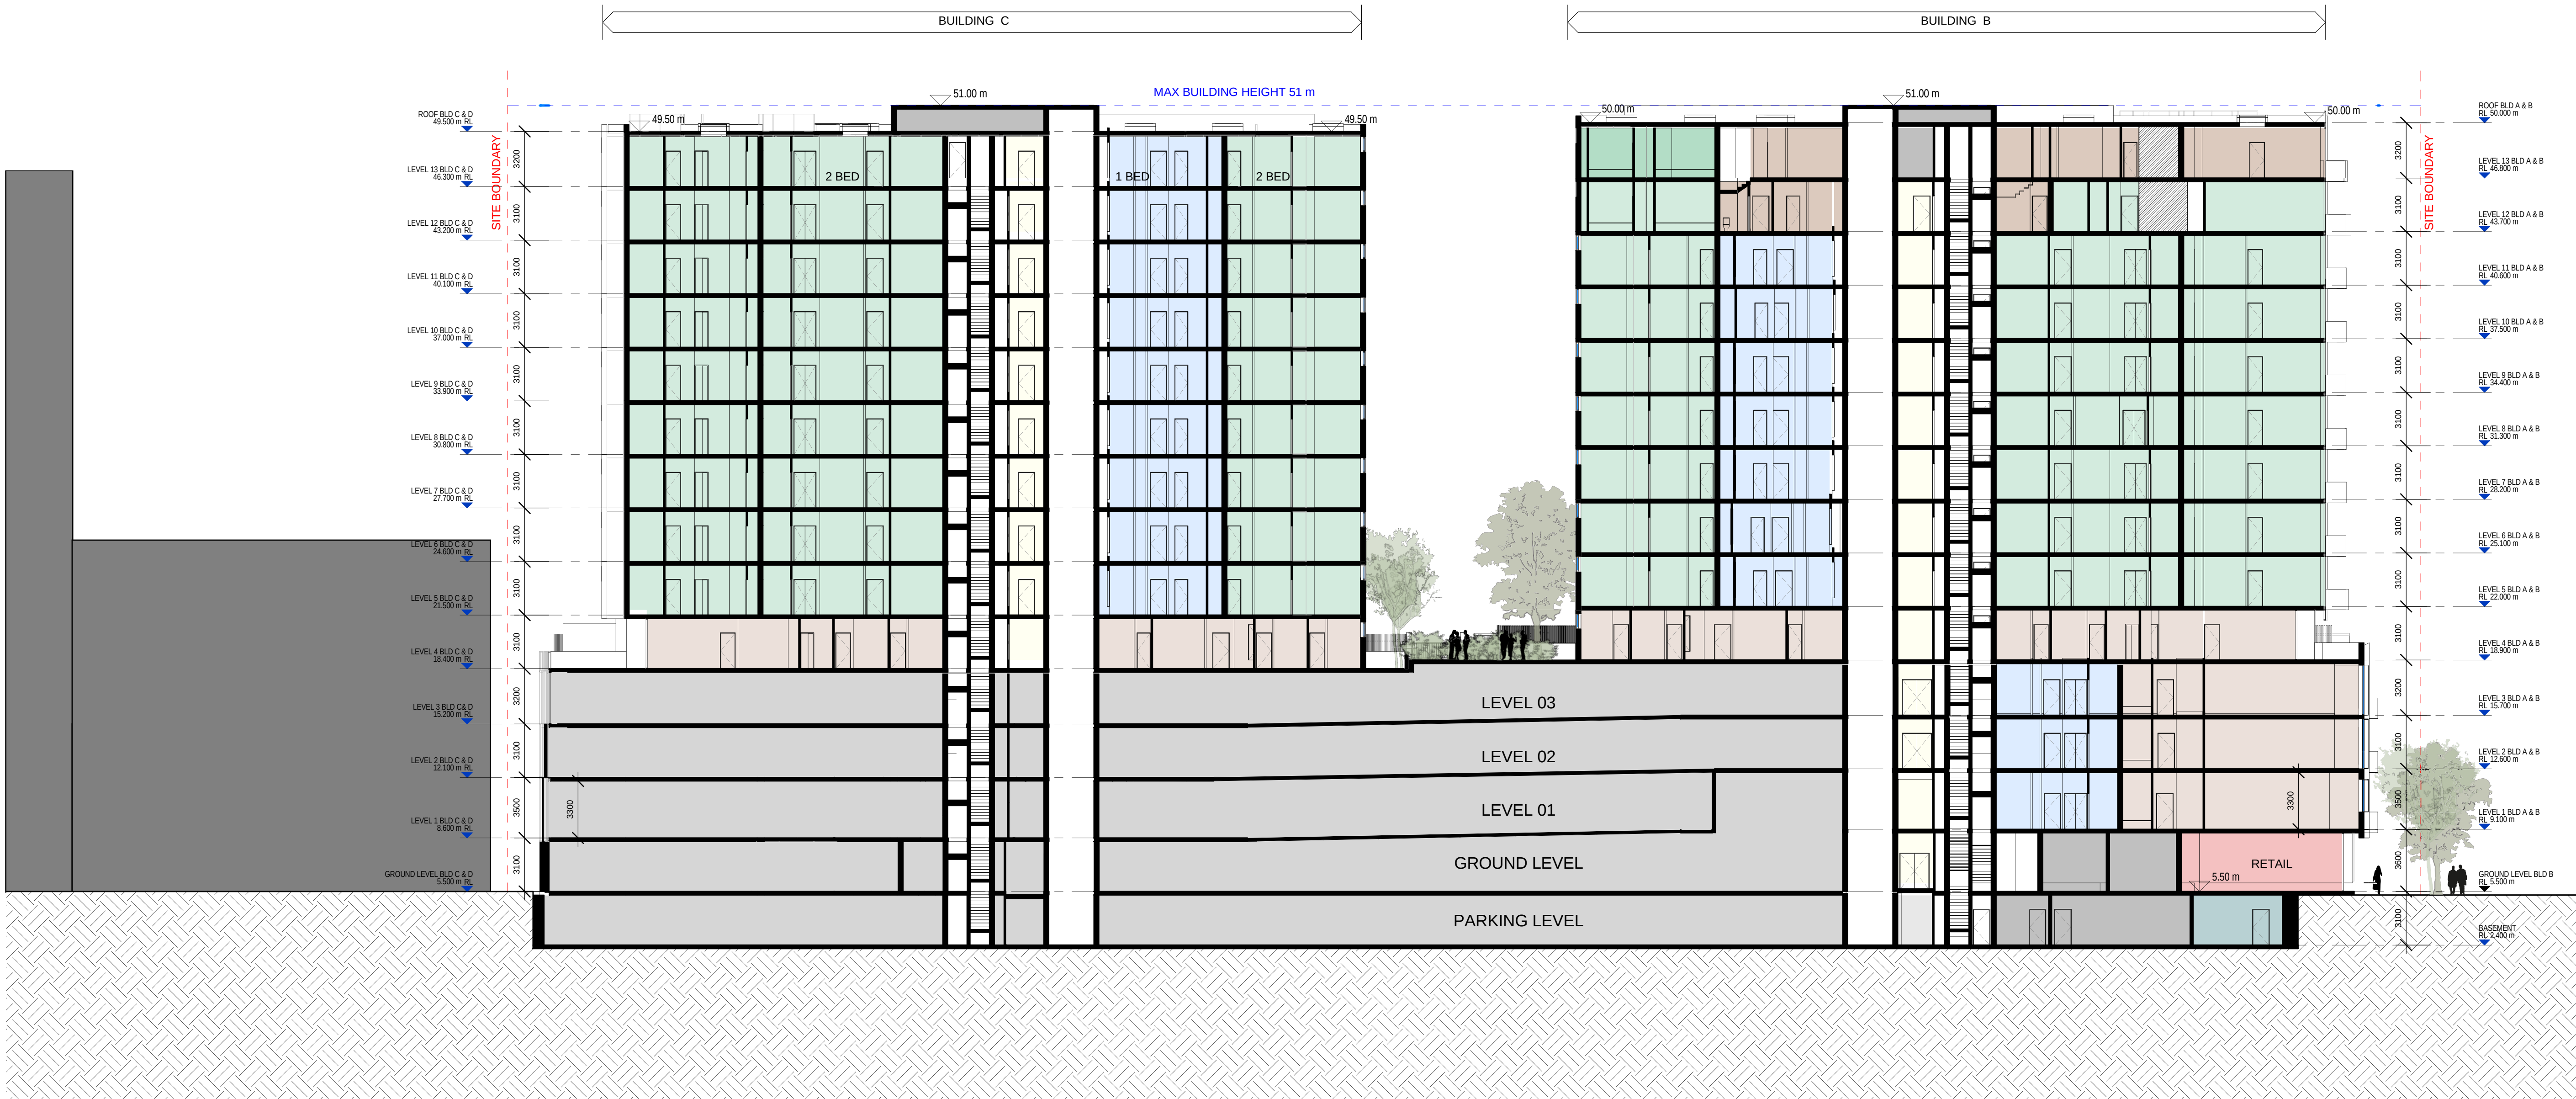


1
0030 SECTION 01 (B+C)
SCALE 1 : 200

Rev	DESCRIPTION	By	Date
A	DA Submission	AW	28/07/2016
B	Revised DA Submission	DP	14/06/2017
C	Revised DA Submission	DP	03/07/2017

Copyright
© CRONE PARTNERS PTY LTD (CRONE)

The copyright of this drawing together with any other documents created by CRONE remains the property of CRONE. Subject to full payment of our charges crone grants one licence to use this document for the purpose for which it has been created. The licence is not transferable without the written permission of CRONE.

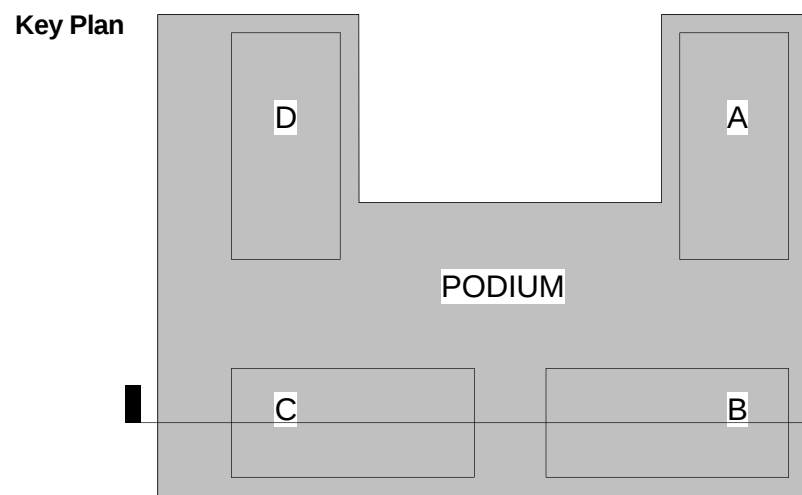


Builder
MERITON
Meriton Group
Level 11, Meriton Tower
528 Kent St, Sydney 2000
Client
MERITON
Meriton Group
Level 11, Meriton Tower
528 Kent St, Sydney 2000

CRONE
ARCHI
TECTS

Cronepartners
level 2, 364 kent street,
sydney, nsw 2000, australia
PH: +61 2 8295 5300
Fax: +61 2 8295 5301

0 2000 4000 6000 8000 10000mm
SCALE 1:200 AT ORIGINAL SIZE

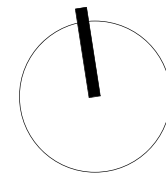

Scale **1 : 200 @ A1**
50% @ A3
Date: **03/07/2017**
Drawn: DP
Checked: AW

Project
6-7 BOURKE STREET
6-7 Bourke Street
Mascot, NSW 2020

Drawing Title
SECTION 01 (B+C)


DEVELOPMENT APPLICATION
Project No.

CA 3392

Drawing Phase.
DA

Drawing No.
0030


Rev
C

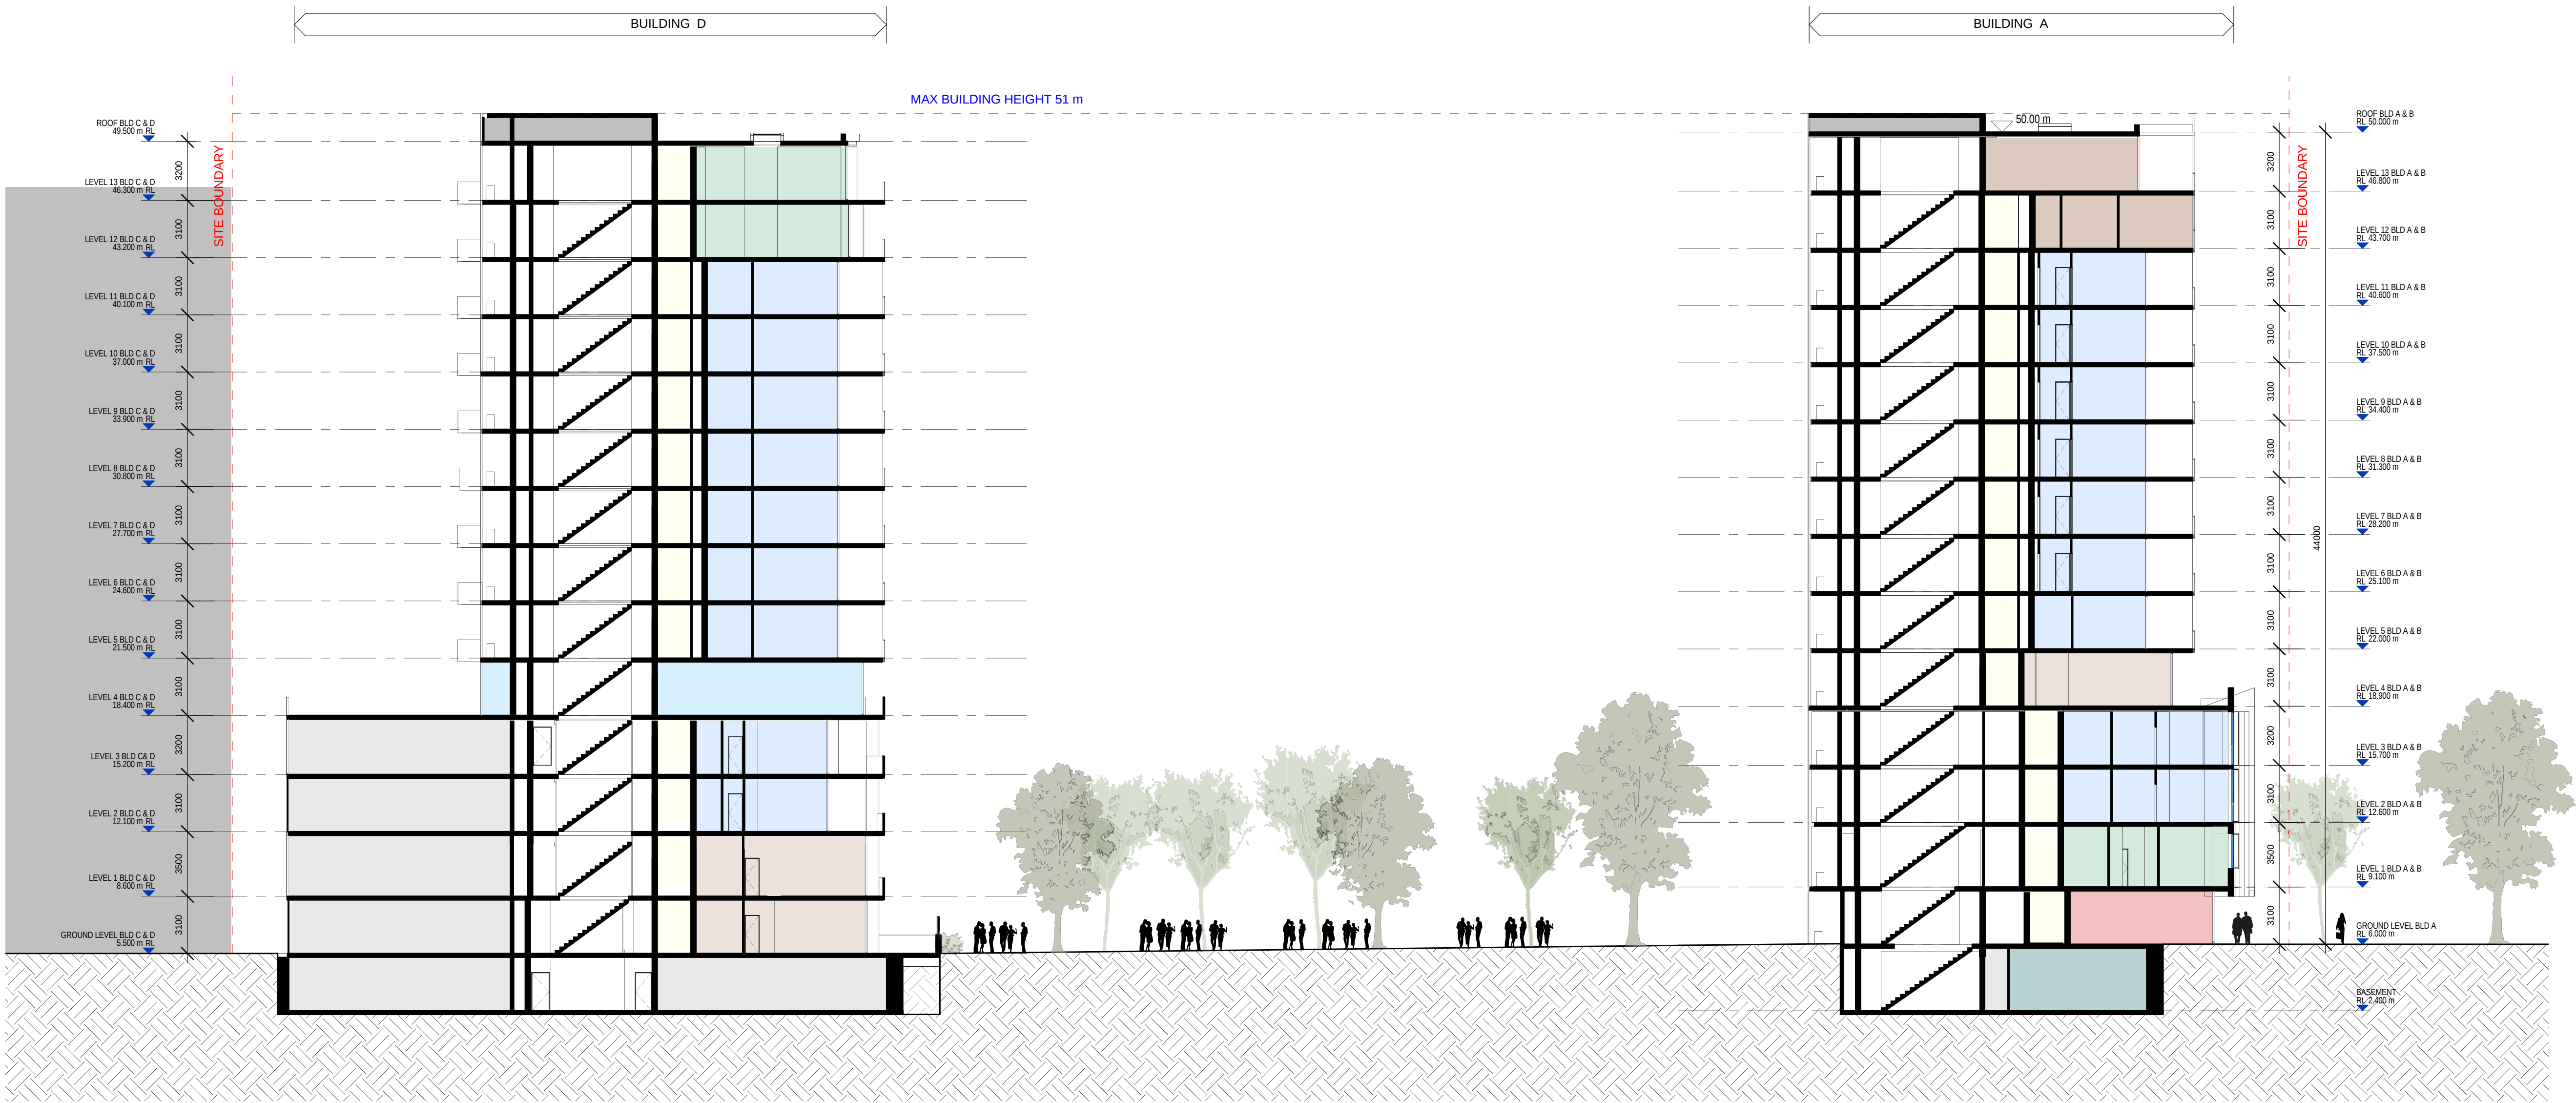

1 SECTION 02 (A+D)
0031 SCALE 1 : 200

Rev	DESCRIPTION	By	Date
A	DA Submission	AW	28/07/2016
B	COUNCIL REQUEST FOR ADDITIONAL INFORMATION	AW	13/02/2017
C	Revised DA Submission	DP	03/07/2017

Copyright
© CRONE PARTNERS PTY LTD (CRONE)
The copyright of this drawing together with any other documents created by CRONE remains the property of CRONE. Subject to full payment of our charges crone grants one licence to use this document for the purpose for which it has been created. The licence is not transferable without the written permission of CRONE.

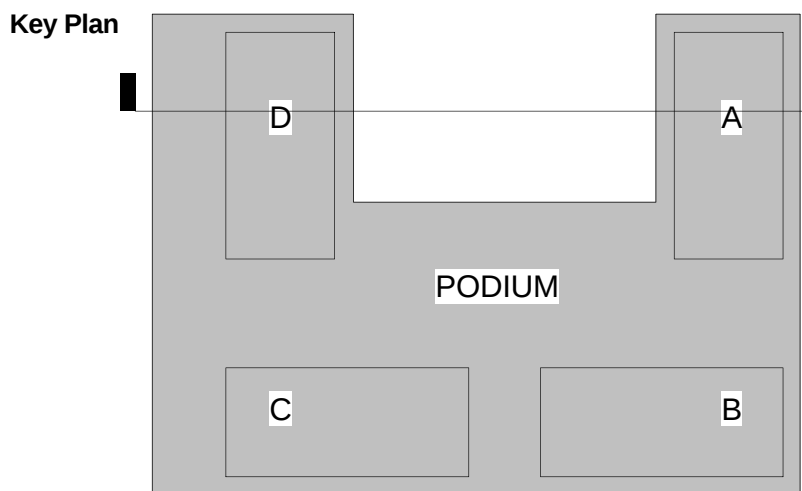

Builder
MERITON
Meriton Group
Level 11, Meriton Tower
528 Kent St, Sydney 2000
Client
MERITON
Meriton Group
Level 11, Meriton Tower
528 Kent St, Sydney 2000

CRONE
ARCHI
TECTS

Cronepartners
level 2, 364 kent street,
sydney, nsw 2000, australia
PH: +61 2 8295 5300
Fax: +61 2 8295 5301




Project
6-7 BOURKE STREET
6-7 Bourke Street
Mascot, NSW 2020

Drawing Title
SECTION 02 (A+D)

DEVELOPMENT APPLICATION
Project No.
CA 3392

Drawing Phase.	Drawing No.	Rev
DA	0031	C

Scale **1 : 200 @ A1**
50% @ A3
Date: **03/07/2017**
Drawn: DP
Checked: AW

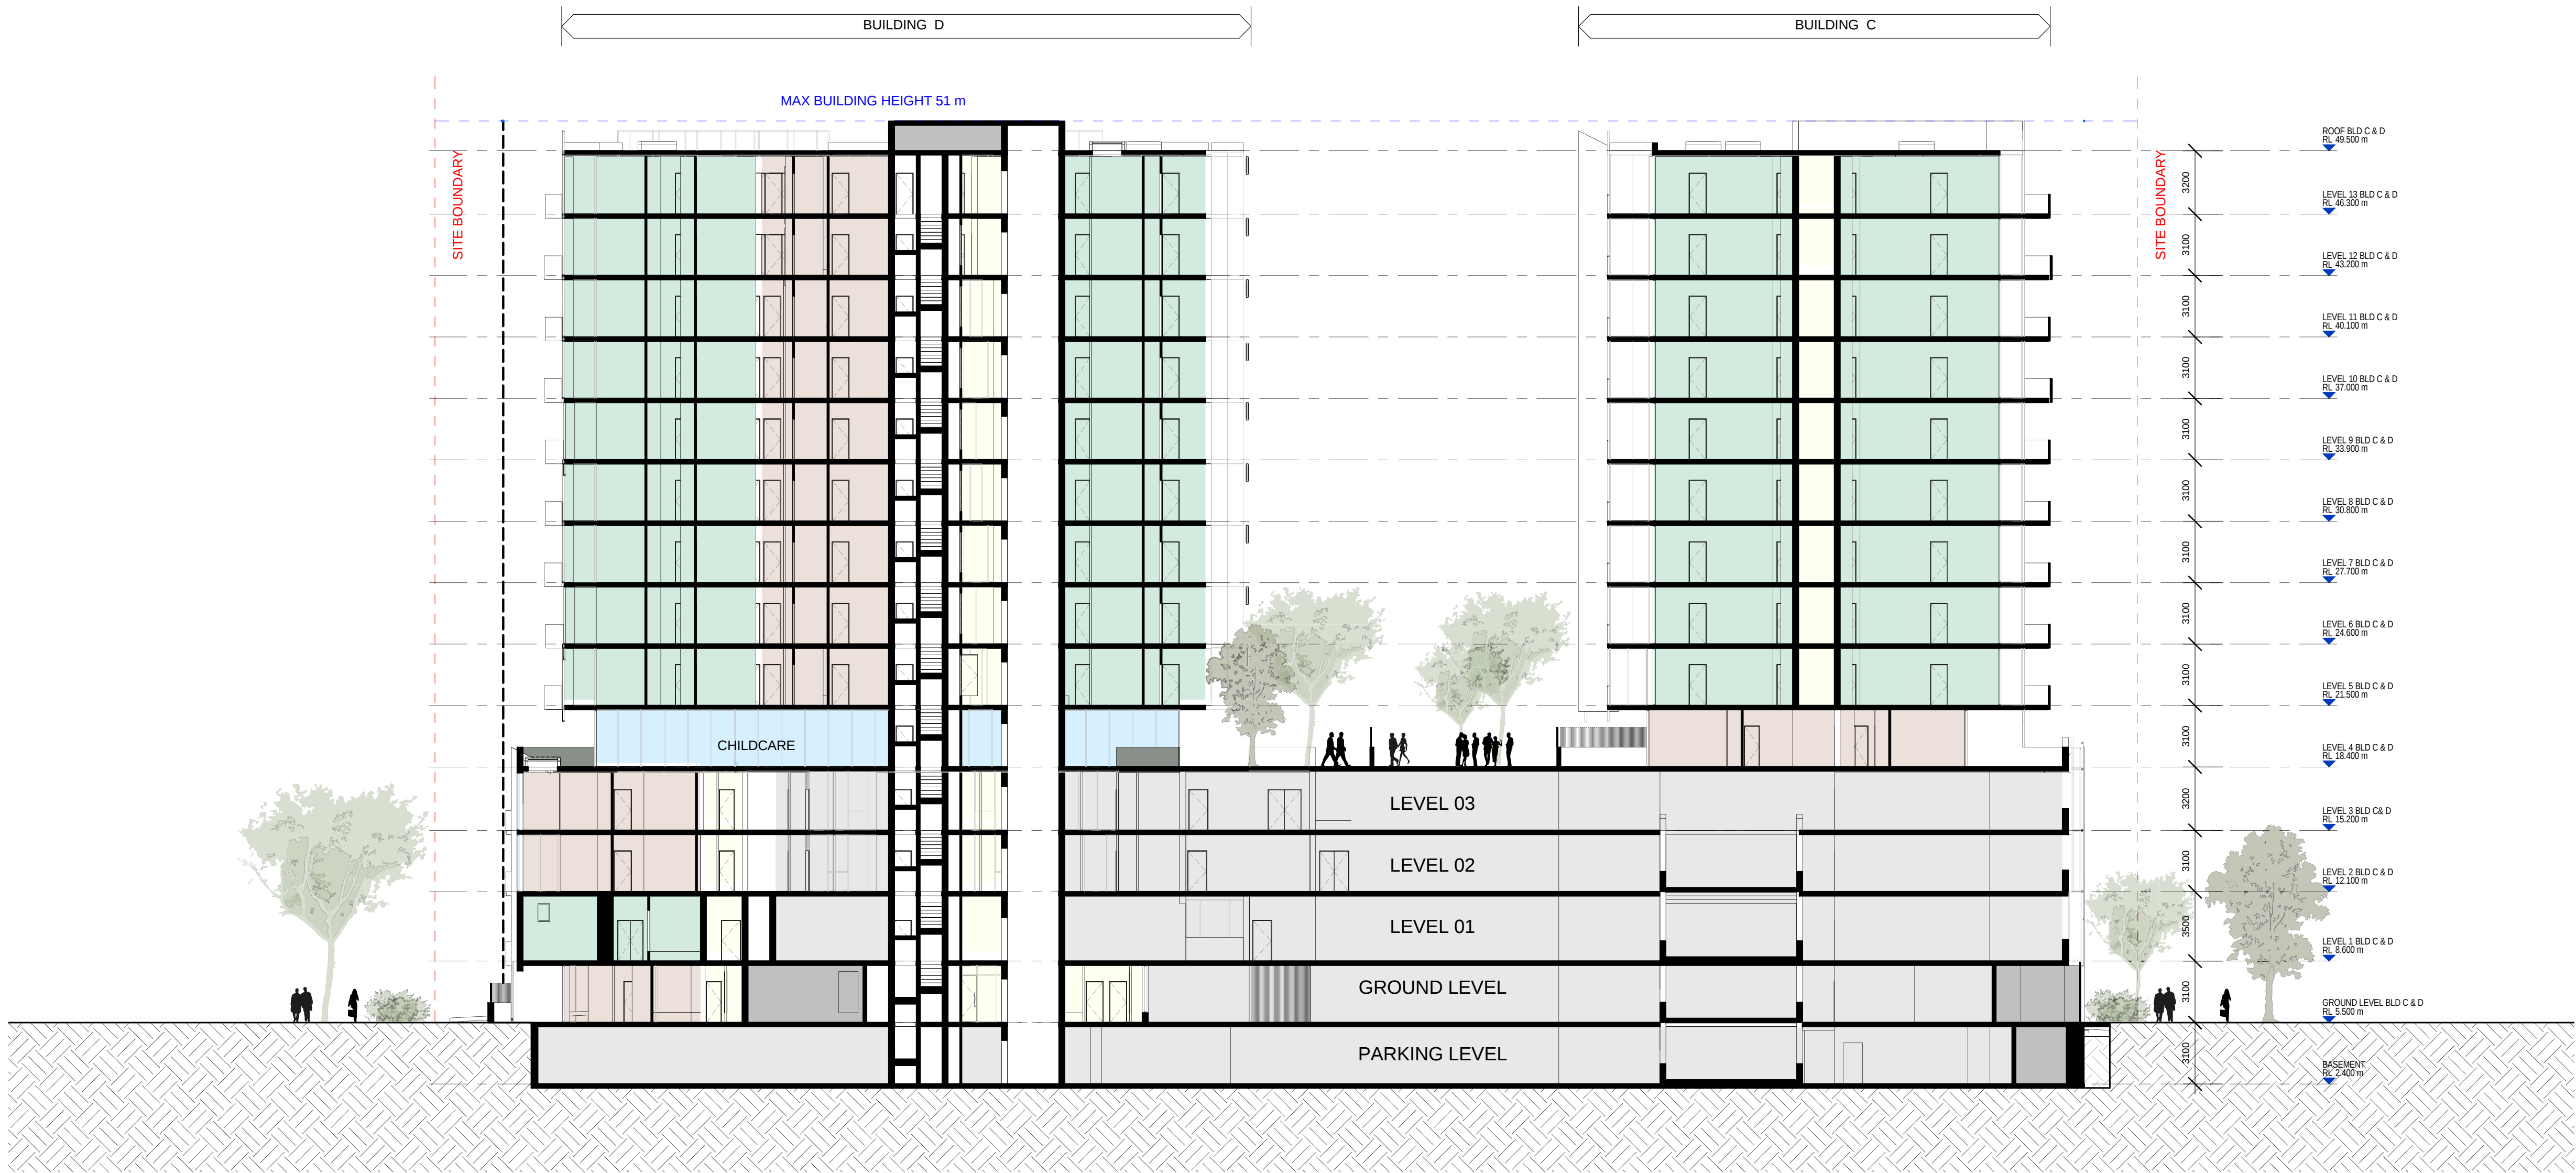

1
0032 SECTION 03 (C+D)
SCALE 1 : 200

Notes

All dimensions and setbacks to be verified prior to commencement, omissions or discrepancies to be notified to the architect.


Copyright

© CRONE PARTNERS PTY LTD (CRONE)

The copyright of this drawing together with any other documents created by CRONE remains the property of CRONE. Subject to full payment of our charges crone grants one licence to use this document for the purpose for which it has been created. The licence is not transferable without the written permission of CRONE.

Rev	DESCRIPTION	By	Date
A	DA Submission	AW	28/07/2016
B	Revised DA Submission	DP	03/07/2017

Key Plan

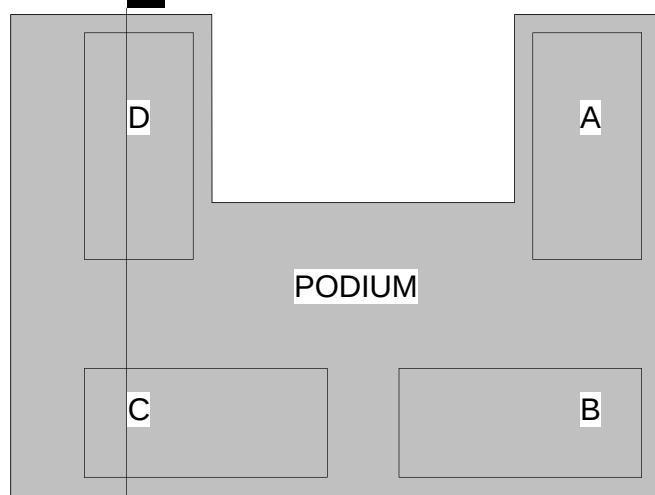

Builder

MERITON
Meriton Group
Level 11, Meriton Tower
528 Kent St, Sydney 2000
Client


MERITON

Meriton Group
Level 11, Meriton Tower
528 Kent St, Sydney 2000

CRONE
ARCHI
TECTS

Cronepartners
level 2, 364 kent street,
sydney, nsw 2000, australia
PH: +61 2 8295 5300
Fax: +61 2 8295 5301

0 2000 4000 6000 8000 10000mm
SCALE 1:200 AT ORIGINAL SIZE

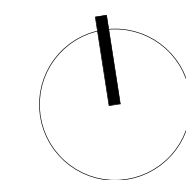

Scale **1 : 200 @ A1**
50% @ A3
Date: **03/07/2017**
Drawn: DP
Checked: AW

Project
6-7 BOURKE STREET
6-7 Bourke Street
Mascot, NSW 2020

Drawing Title
SECTION 03 (C+D)

DEVELOPMENT APPLICATION

Project No.

CA 3392

Drawing Phase.

DA

Drawing No.

0032

Rev

B