
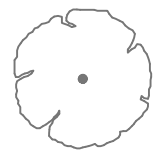
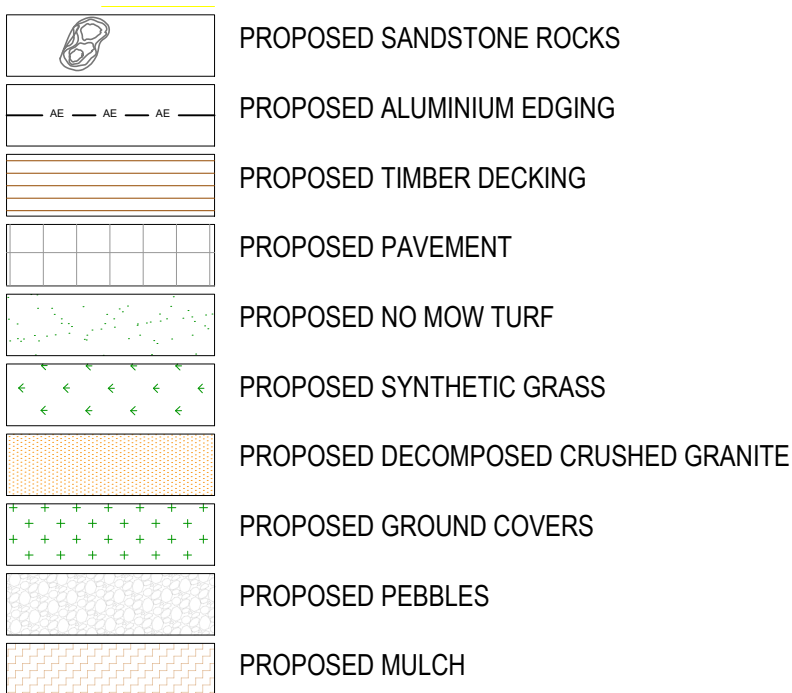
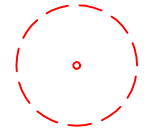


LEGEND

EXISTING TREE
TO BE RETAINED

EXISTING TREE TO BE REMOVED

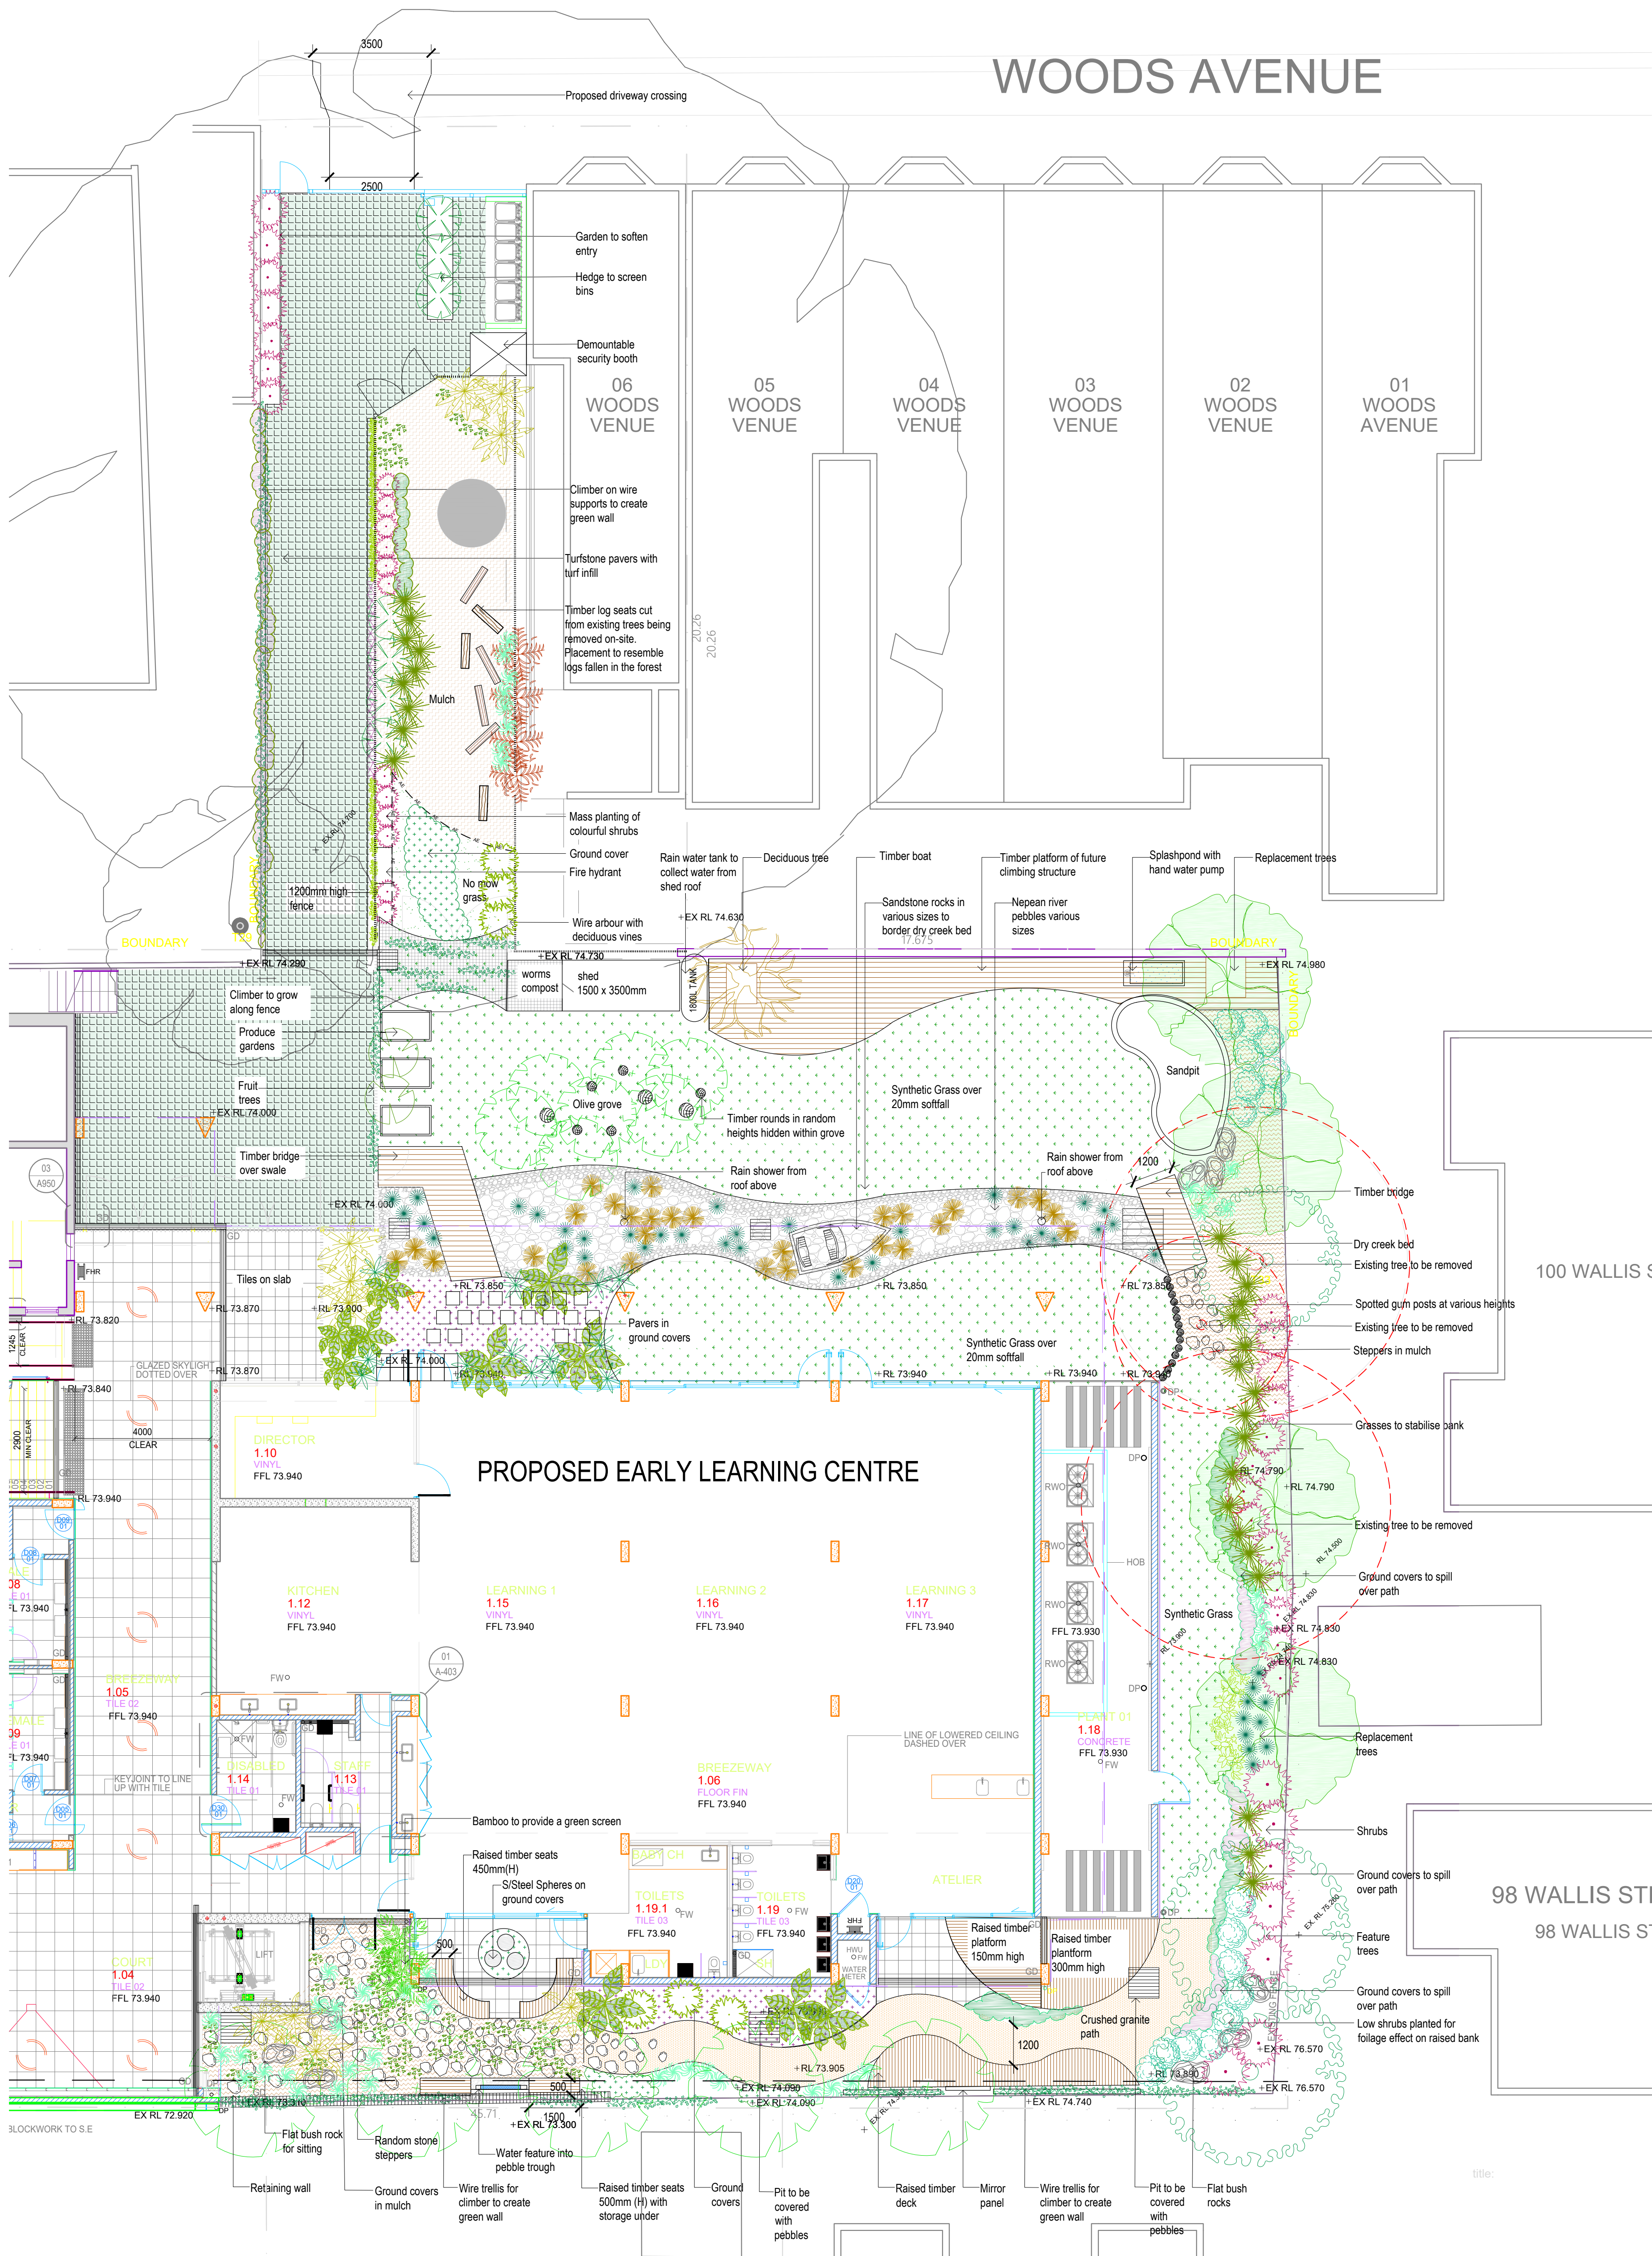

WOODS AVENUE

PROPOSED EARLY LEARNING CENTRE

100 WALLIS STREET

98 WALLIS STREET
98 WALLIS STREET

title:

NOTES:

1. Confirmations to check and verify all dimensions and all levels on site prior to any works.

2. Any discrepancies should be immediately referred to Space Landscape Designs.

3. All works to comply with S.C.A. Standards, Australian Standards and relevant Australian Standards.

4. Dimensions indicated on all drawings. All measurements are in millimetres.

Rev.	Date	Issue
A	24/11/16	Preliminary Issue
B	30/11/16	Preliminary Issue
C	03/12/16	Preliminary Issue
D	07/12/16	S98 Issue
E	17/02/17	Preliminary Issue
F	20/02/17	Preliminary Issue
G	27/02/17	Preliminary Issue
H	01/03/17	Preliminary Issue

Checked
AE
AE
AE
AE
AE
AE
AE
AE

SPACE
LANDSCAPE DESIGNS

Space Landscape Designs Pty Ltd
ABN 60 799 663 674 ACN 158 216 251
info@spacelandscape.com.au
spacelandscape.com.au
P 02 9905 7870 F 02 9905 7657
Suite 138, 117 Old Pittwater Rd,
Brookvale NSW 2100

CLIENT
Emanuel Synagogue
ADDRESS
7 Ocean Street, Woolahra

DRN: C.Wallace (B. LArch)
DATE: 24/11/2016
SCALE: 1:100@A1
PROJECT NO: 161370



LANDSCAPE PLAN
L-01

Rev H