


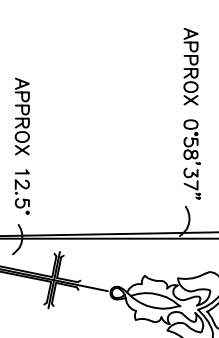




 
 

 
















A horizontal number line with tick marks at every integer from 0 to 10. The numbers 0, 1, 2, 3, 4, 5, and 10 are labeled below the line.




- | | | | |
|---|------------------------|------|--------------------|
|  | Building | BALC | Balcony Height |
|  | Walls | BOL | Bolard |
|  | Kerb Bottom | BS | Bus Stop |
|  | Concrete edge | BB | Bottom of Window |
|  | Kerb top | CHM | Chimney Height |
|  | Barrier | ER | Earth Rod |
|  | Hedge | FL | Fire Hydrant |
|  | Fence | FL | Flare Level |
|  | Overhead Powerline | GL | Gully |
|  | Manholes | GRF | Ground Floor Level |
|  | Survey Station & Name | GW | Gas Water |
|  | Bench Mark | GV | Gas Valve |
|  | HT | HT | Height |
|  | IC Inspection Cover | IC | Inspection Cover |
|  | LFLF Lower Floor Level | LM | Lower Floor Level |
|  | Mntrle | PARA | Parapet Height |
|  | PF Power Pole | SP | Second Floor Level |
|  | SLS Sill Height | SLS | Sill Height |
|  | Sign Post | SVP | Sign Post Valve |
|  | SVP Sewer Vent Pipe | SW | Water Meter |
|  | TDW Top of Door/Window | TDL | Top of Light |
|  | TEL Teletext | TL | Top of Light |
|  | TL Traffic Light | TOW | Top of Window |
|  | TOW Top of Fence | UND | Understore Height |
|  | WAB Water Meter | W-B | Wall to Boundary |

ALL DIMENSIONS/LEVELS SHOULD BE CHECKED ON SITE PRIOR TO THE DESIGN AND CONSTRUCTION OF THE TREE INFORMATION (WHERE APPLICABLE) HAS BEEN SURVEYED FROM GROUND LEVEL AND THEREFORE SHOULD BE TREATED AS APPROXIMATE ONLY.

- 1) SURVEY MARKS MUST BE PLACED PRIOR TO ANY CONSTRUCTION WORK.
- 2) ORIGIN OF LETTERS SHALL BE 87.090, R3.1322 AND 0.
- 3) SITE AND BOUNDARY SURVEYS SHALL HAVE BEEN CARRIED OUT.
- 4) NO UNDERGROUND SERVICES SEARCH HAVE, ANY PITS CUT VISIBLE AT TIME OF SURVEY. PLANT
- 5) BEARINGS ARE ON M.G.A.
- 6) ELEVATION OF THREE CORNERS IS APPROPRIATE & DIAGNOSTIC ONLY.
- 7) ALL SURVEY DATA MUST BE PLACED PRIOR TO ANY CONSTRUCTION.
- 8) MUST BE PLACED PRIOR TO ANY CONSTRUCTION.
- 9) SITE AREA CALCULATED BY SURVEY
- 10) THE RECORDS OF THE SURVEY OPERATIONS HAVE NOT BEEN INVESTIGATED, ONLY THOSE SERVING THAT ARE VISIBLE AND ACCESSIBLE AT THE DATE OF SURVEY HAVE BEEN SEARCHED.
- 11) THERE IS A RISK OF FAILURE, A. FORCEFUL TAIL, MAIL POINTING, ROCK, ROUSE ETC. DURING THE PREPARATION OF BOREHOLE FOR CONSTRUCTION, THAT POINT OR FEATURE SHOULD BE MADE AND NOT ACCIDENTALLY LOADED PRIOR TO THE COMPLETION OF THESE TASKS OR CONSEQUENCE OF CONSTRUCTION
- 12) STAFF STOPS, STOPS AND LUNARDS HAVE BEEN INDIVIDUALLY LOCATED, AND THE DRAINAGE ON 25

THE INFORMATION SHOWN/CONTAINED IN THIS DRAWING/FILE IS COPYRIGHT. THE INFORMATION MAY ONLY BE USED FOR THE PURPOSE FOR WHICH IT WAS PRODUCED. NO PART OF THIS DRAWING/FILE MAY BE USED OR REPRODUCED IN PART OR WHOLE, FOR ANY OTHER CLIENT, PERSON OR COMPANY WITHOUT THE PRIOR WRITTEN PERMISSION OF HILL & BLUME PTY. LTD.

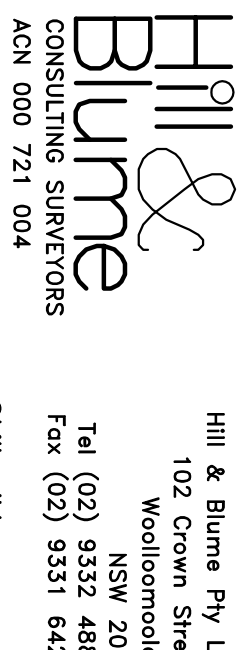

ACN 000 721 004




SHOWING SELECTED LEVELS
AND DETAIL OVER

LOT 1 IN DP 835049 BEING
OPEN HIGH SCHOOL - WEST &
GORDON STREET, PETERSHAM

GA INDEPENDENT MEET	REGISTERED SURVEYOR
---------------------	---------------------

SCALE	DRAWN/PAPER SIZE
1:100	CH/A1

<u>SURVEY DATE</u>	01/08/16	<u>DRAWING No.</u>	58541001A
--------------------	----------	--------------------	-----------

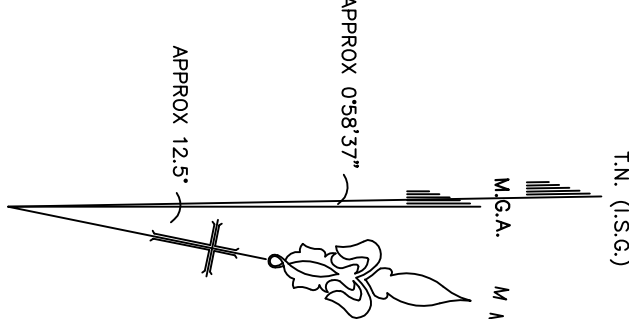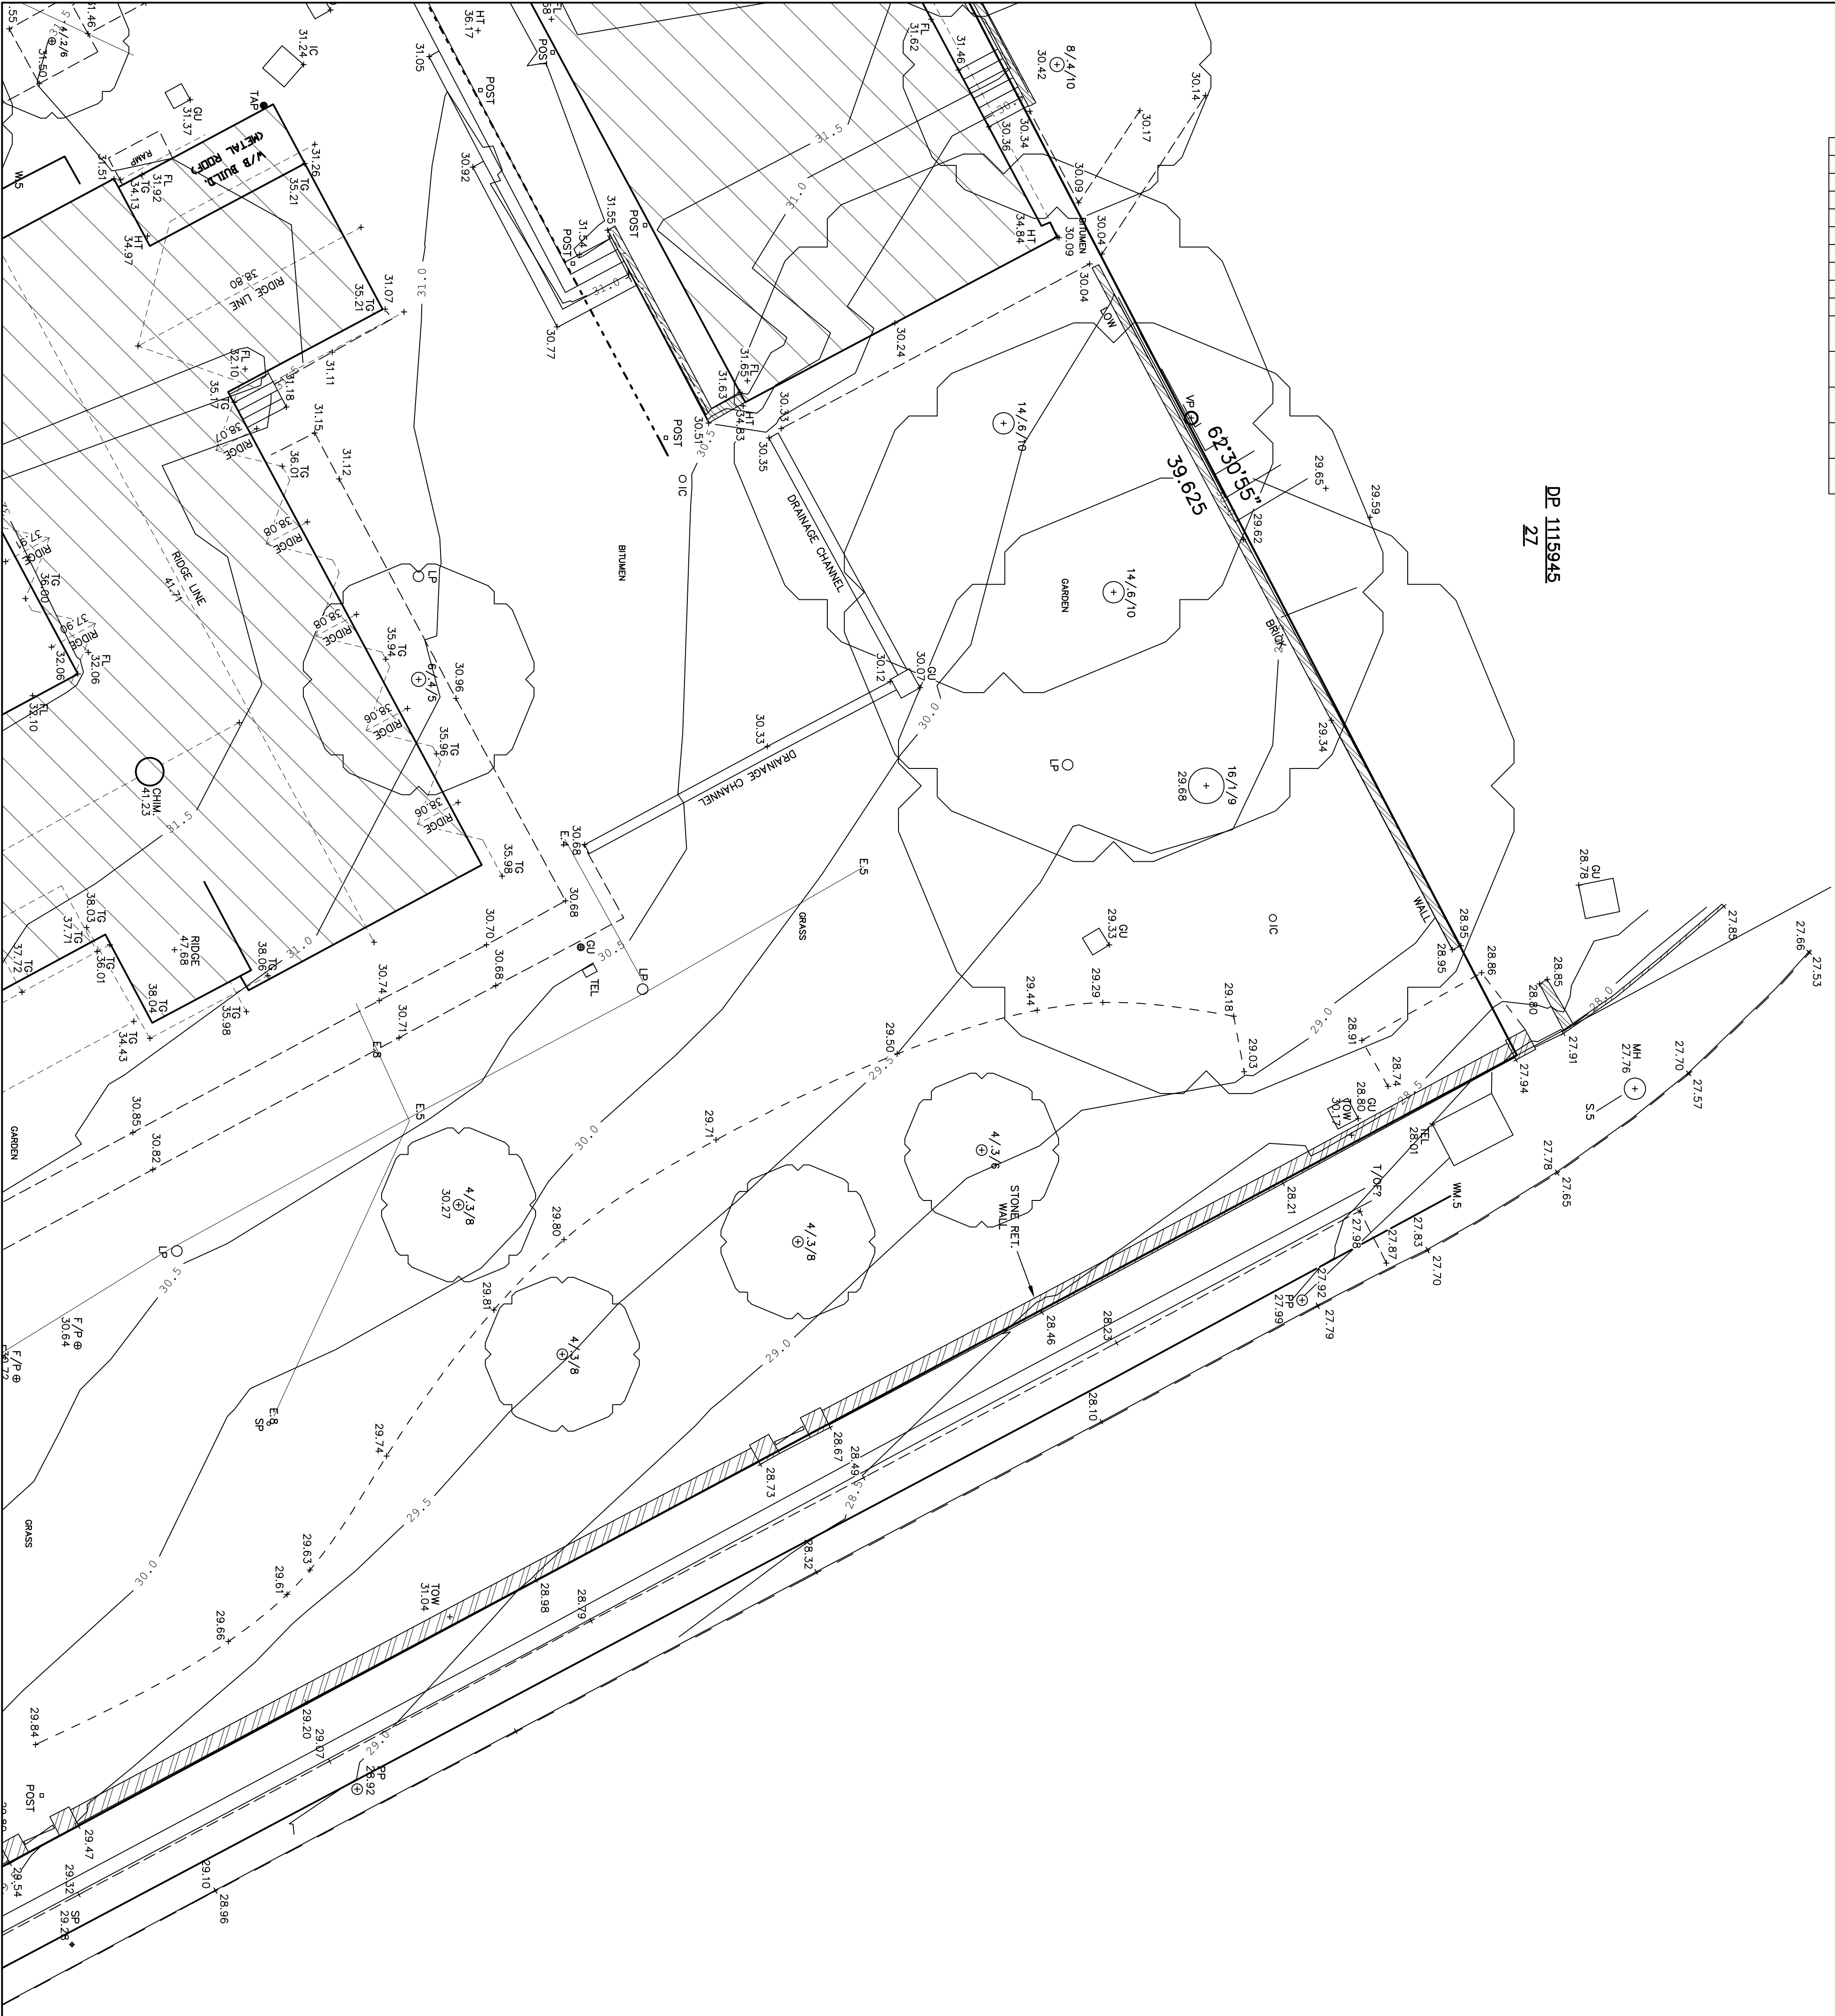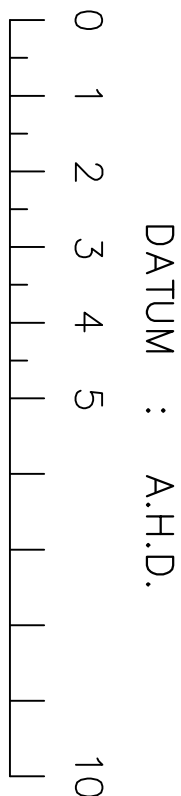

LEGEND


	Building	BALC	Balcony Height
	Walls	BOL	Boilard
	Kerb Bottom	BS	Bus Stop
	Concrete edge	BW	Bottom of Window
	Kerb top	CHM	Chimney Height
	Barrier	ER	Earth Road
	Hedge	FH	Fire Hydrant
	Fence	FL	Floor Level
	Overhead Powerline	GU	Gully
	Members	GFL	Ground Floor Level
	Survey Station & Name	GM	Gas Meter
	Bench Mark	GV	Gas Valve
	Spiling	HT	Height
	Tree, 12/05/10 (Spread/Trunk/Height)	IC	Inspection Cover
	Area Of Undergrowth	LGFL	Lower Floor Level
	Gate	MH	Manhole
	Inspection chamber	PP	Parapet Height
	Cover level	SFL	Second Floor Level
	Invert level	SP	Stop Post
	Invert level	SV	Stop Valve
	Pipe invert (diameter)	SYP	Sewer Vent Pipe
	Back Gully	TD	Top of Door/Window
	Manhole	TG	Top of Gutter
	Manhole	TL	Traffic Light
	Manhole	TW	Top of Window
	Manhole	TOW	Top of Wall
	Manhole	UND	Underside Height
	Manhole	WM	Water Meter
	Manhole	W-B	Wall to Boundary

NOTES:

- ALL DIMENSIONS/LEVELS SHOULD BE CHECKED ON SITE PRIOR TO THE DESIGN AND CONSTRUCTION, THE TREE INFORMATION (WHERE APPLICABLE) HAS BEEN SURVEYED FROM GROUND LEVEL AND THEREFORE SHOULD BE TREATED AS APPROXIMATE ONLY.
- 1) SURVEY MARKS MUST BE PLACED PRIOR TO ANY CONSTRUCTION WORK.
 - 2) SITE AND BOUNDARY SURVEY HAS BEEN CARRIED OUT.
 - 3) ORIGIN OF LEVELS SSN 81790, RL31928 A.H.D.
 - 4) THE UNDERGROUND SERVICES SEARCH MADE, ONLY FITS ETC. VISIBLE AT TIME OF SURVEY PLOTTED ON THIS PLAN.
 - 5) THE EXISTING SERVICES ARE SHOWN AS APPROXIMATE ONLY.
 - 6) THE EXTENT OF TREE CANOPY IS APPROXIMATE & DIAGRAMMATIC ONLY.
 - 7) THE INFORMATION ON THIS SURVEY IS TO BE USED FOR DESIGN AND IN APPROXIMATE ONLY. SURVEY MARKS MUST BE PLACED PRIOR TO ANY CONSTRUCTION.
 - 8) SITE AREA CALCULATED BY SURVEY.
 - 9) THE SERVICES AND DIMENSIONS HAVE NOT BEEN INVESTIGATED, ANY THOSE SERVICES THAT ARE VISIBLE AND ACCESSIBLE AT THE DATE OF SURVEY HAVE BEEN SHOWN.
 - 10) SERVICES SHOWN ARE INDICATIVE ONLY, OTHER SERVICES MAY EXIST THAT ARE NOT SHOWN, THEREFORE FIELD CONFIRMATION OF THEIR EXACT POSITION SHOULD BE MADE PRIOR TO COMMENCEMENT OF EXCAVATION.
 - 11) THE PREPARATION OF DESIGN PLANS OR CONSTRUCTION, THAT POINT OR FEATURES SHOULD BE MADE KNOWN TO US AND ACCURATELY LOCATED PRIOR TO THE COMPLETION OF THOSE PLANS OR CONSTRUCTION.
 - 12) STAKE RISERS, STRIPS AND LANDINGS HAVE NOT BEEN INDIVIDUALLY LOCATED, AND ARE DIAGRAMMATIC ONLY.

COPYRIGHT:

THE INFORMATION SHOWN/CONTAINED IN THIS DRAWING/FILE IS COPYRIGHT. THE INFORMATION MAY ONLY BE USED FOR THE PURPOSE FOR WHICH IT WAS PRODUCED. NO PART OF THIS DRAWING/FILE MAY BE USED OR REPRODUCED IN PART OR WHOLE FOR ANY OTHER CLIENT, PERSON OR COMPANY WITHOUT THE PRIOR WRITTEN PERMISSION OF HILL & BLUME PTY. LTD.




Hill & Blume
CONSULTING SURVEYORS
ACN 000 721 004

Hill & Blume Pty Ltd
102 Crown Street
Woolloomooloo NSW 2011
Tel (02) 9332 4888
Fax (02) 9331 6422
surveyors@hillandblume.com.au

PROJECT
SHOWING SELECTED LEVELS
AND DETAIL OVER
LOT 1 IN DP 835049 BEING
OPEN HIGH SCHOOL – WEST &
GORDON STREET, PETERSHAM

LGA	INNER WEST	REGISTERED SURVEYOR
SCALE	1:100	DRAWN/PAPER SIZE
		CH/A1
SURVEY DATE	01/08/16	DRAWING No.
		58541002A

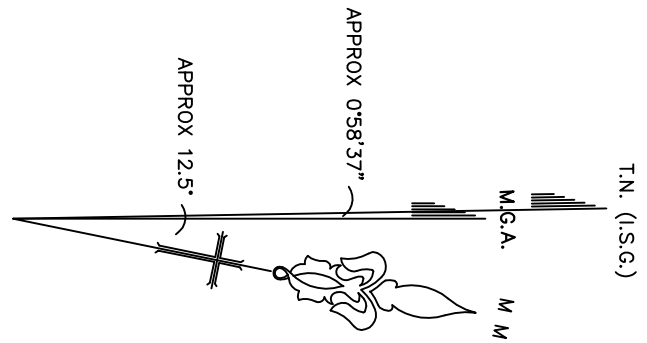


LEGEND	
	Building
	Walls
	Kerb Bottom
	Concrete edge
	Kerb top
	Barrier
	Hedge
	Fire Hydrant
	Fence
	Overhead Powerline
	Manholes
	Survey Station & Name
	Bench Mark
	Sodling
	Tree, 12/05/10 (Spread/Trunk/Height)
	Area Of Undergrowth
	S/S Still Height
	SP Stop Post
	SV Stop Valve
	SYP Sewer Vent Pipe
	TD Top of Door/Window
	TL Cover level
	TL Invert level
	TEL Telestra
	TG Top of Gutter
	TL Traffic Light
	TW Top of Window
	TOF Top of Fence
	TOW Top of Wall
	UND Underside Height
	WM Water Meter
	W-B Wall to Boundary

NOTES:

- ALL DIMENSIONS/LEVELS SHOULD BE CHECKED ON SITE PRIOR TO THE DESIGN AND CONSTRUCTION, THE TREE INFORMATION (WHERE APPLICABLE) HAS BEEN SURVEYED FROM GROUND LEVEL, AND THEREFORE SHOULD BE TREATED AS APPROXIMATE ONLY.
- 1) SURVEY MARKS MUST BE PLACED PRIOR TO ANY CONSTRUCTION WORK.
- 2) ORIGIN OF LEVELS SSN 81790, RL31.928 A+1.0
- 3) SITE AND BOUNDARY SURVEY HAS BEEN CARRIED OUT.
- 4) THE UNDERGROUND SERVICES SEARCH MADE, ONLY FITS ETC. VISIBLE AT TIME OF SURVEY PLOTTED.
- 5) THE SERVICES SHOWN ARE INDICATIVE ONLY, OTHER SERVICES MAY EXIST THAT ARE NOT SHOWN, THEREFORE FIELD CONFIRMATION OF THEIR EXACT POSITION SHOULD BE MADE PRIOR TO COMMENCEMENT OF EXCAVATION.
- 6) EXTENT OF TREE CANOPY IS APPROXIMATE, & DIAGRAMMATIC ONLY.
- 7) THE INFORMATION ON THIS SURVEY IS TO BE USED FOR DESIGN AND IN APPROX ONLY. SURVEY MARKS MUST BE PLACED PRIOR TO ANY CONSTRUCTION.
- 8) SITE AREA CALCULATED BY SURVEY.
- 9) THE SERVICES SHOWN ARE INDICATIVE ONLY, OTHER SERVICES MAY EXIST THAT ARE NOT SHOWN, THEREFORE FIELD CONFIRMATION OF THEIR EXACT POSITION SHOULD BE MADE PRIOR TO COMMENCEMENT OF EXCAVATION.
- 10) SERVICES SHOWN ARE INDICATIVE ONLY, OTHER SERVICES MAY EXIST THAT ARE NOT SHOWN, THEREFORE FIELD CONFIRMATION OF THEIR EXACT POSITION SHOULD BE MADE PRIOR TO COMMENCEMENT OF EXCAVATION.
- 11) THE PREPARATION OF DESIGN PLANS OR CONSTRUCTION, THAT POINT OR FEATURES SHOULD BE MADE KNOWN TO US AND ACCURATELY LOCATED PRIOR TO THE COMPLETION OF THESE PLANS OR CONSTRUCTION.
- 12) STAKE RISERS, STRIPS AND LANDINGS HAVE NOT BEEN INDIVIDUALLY LOCATED, AND ARE DIAGRAMMATIC ONLY.

COPYRIGHT:

THE INFORMATION SHOWN/CONTAINED IN THIS DRAWING/FILE IS COPYRIGHT. THE INFORMATION MAY ONLY BE USED FOR THE PURPOSE FOR WHICH IT WAS PRODUCED. NO PART OF THIS DRAWING/FILE MAY BE USED OR REPRODUCED IN PART OR WHOLE FOR ANY OTHER CLIENT, PERSON OR COMPANY WITHOUT THE PRIOR WRITTEN PERMISSION OF HILL & BLUME PTY. LTD.



Hill & Blume
CONSULTING SURVEYORS
ACN 000 721 004

Hill & Blume Pty Ltd
102 Crown Street
Woolloomooloo NSW 2011
Tel (02) 9332 4888
Fax (02) 9331 6422
surveys@hillandblume.com.au

PROJECT

SHOWING SELECTED LEVELS
AND DETAIL OVER
LOT 1 IN DP 835049 BEING
OPEN HIGH SCHOOL – WEST &
GORDON STREET, PETERSHAM

LGA

INNER WEST REGISTERED SURVEYOR



SCALE



1:100 DRAWN/PAPER SIZE CH/A1

SURVEY DATE

01/08/16 DRAWING NO. 58541003A

DATUM : A.H.D.

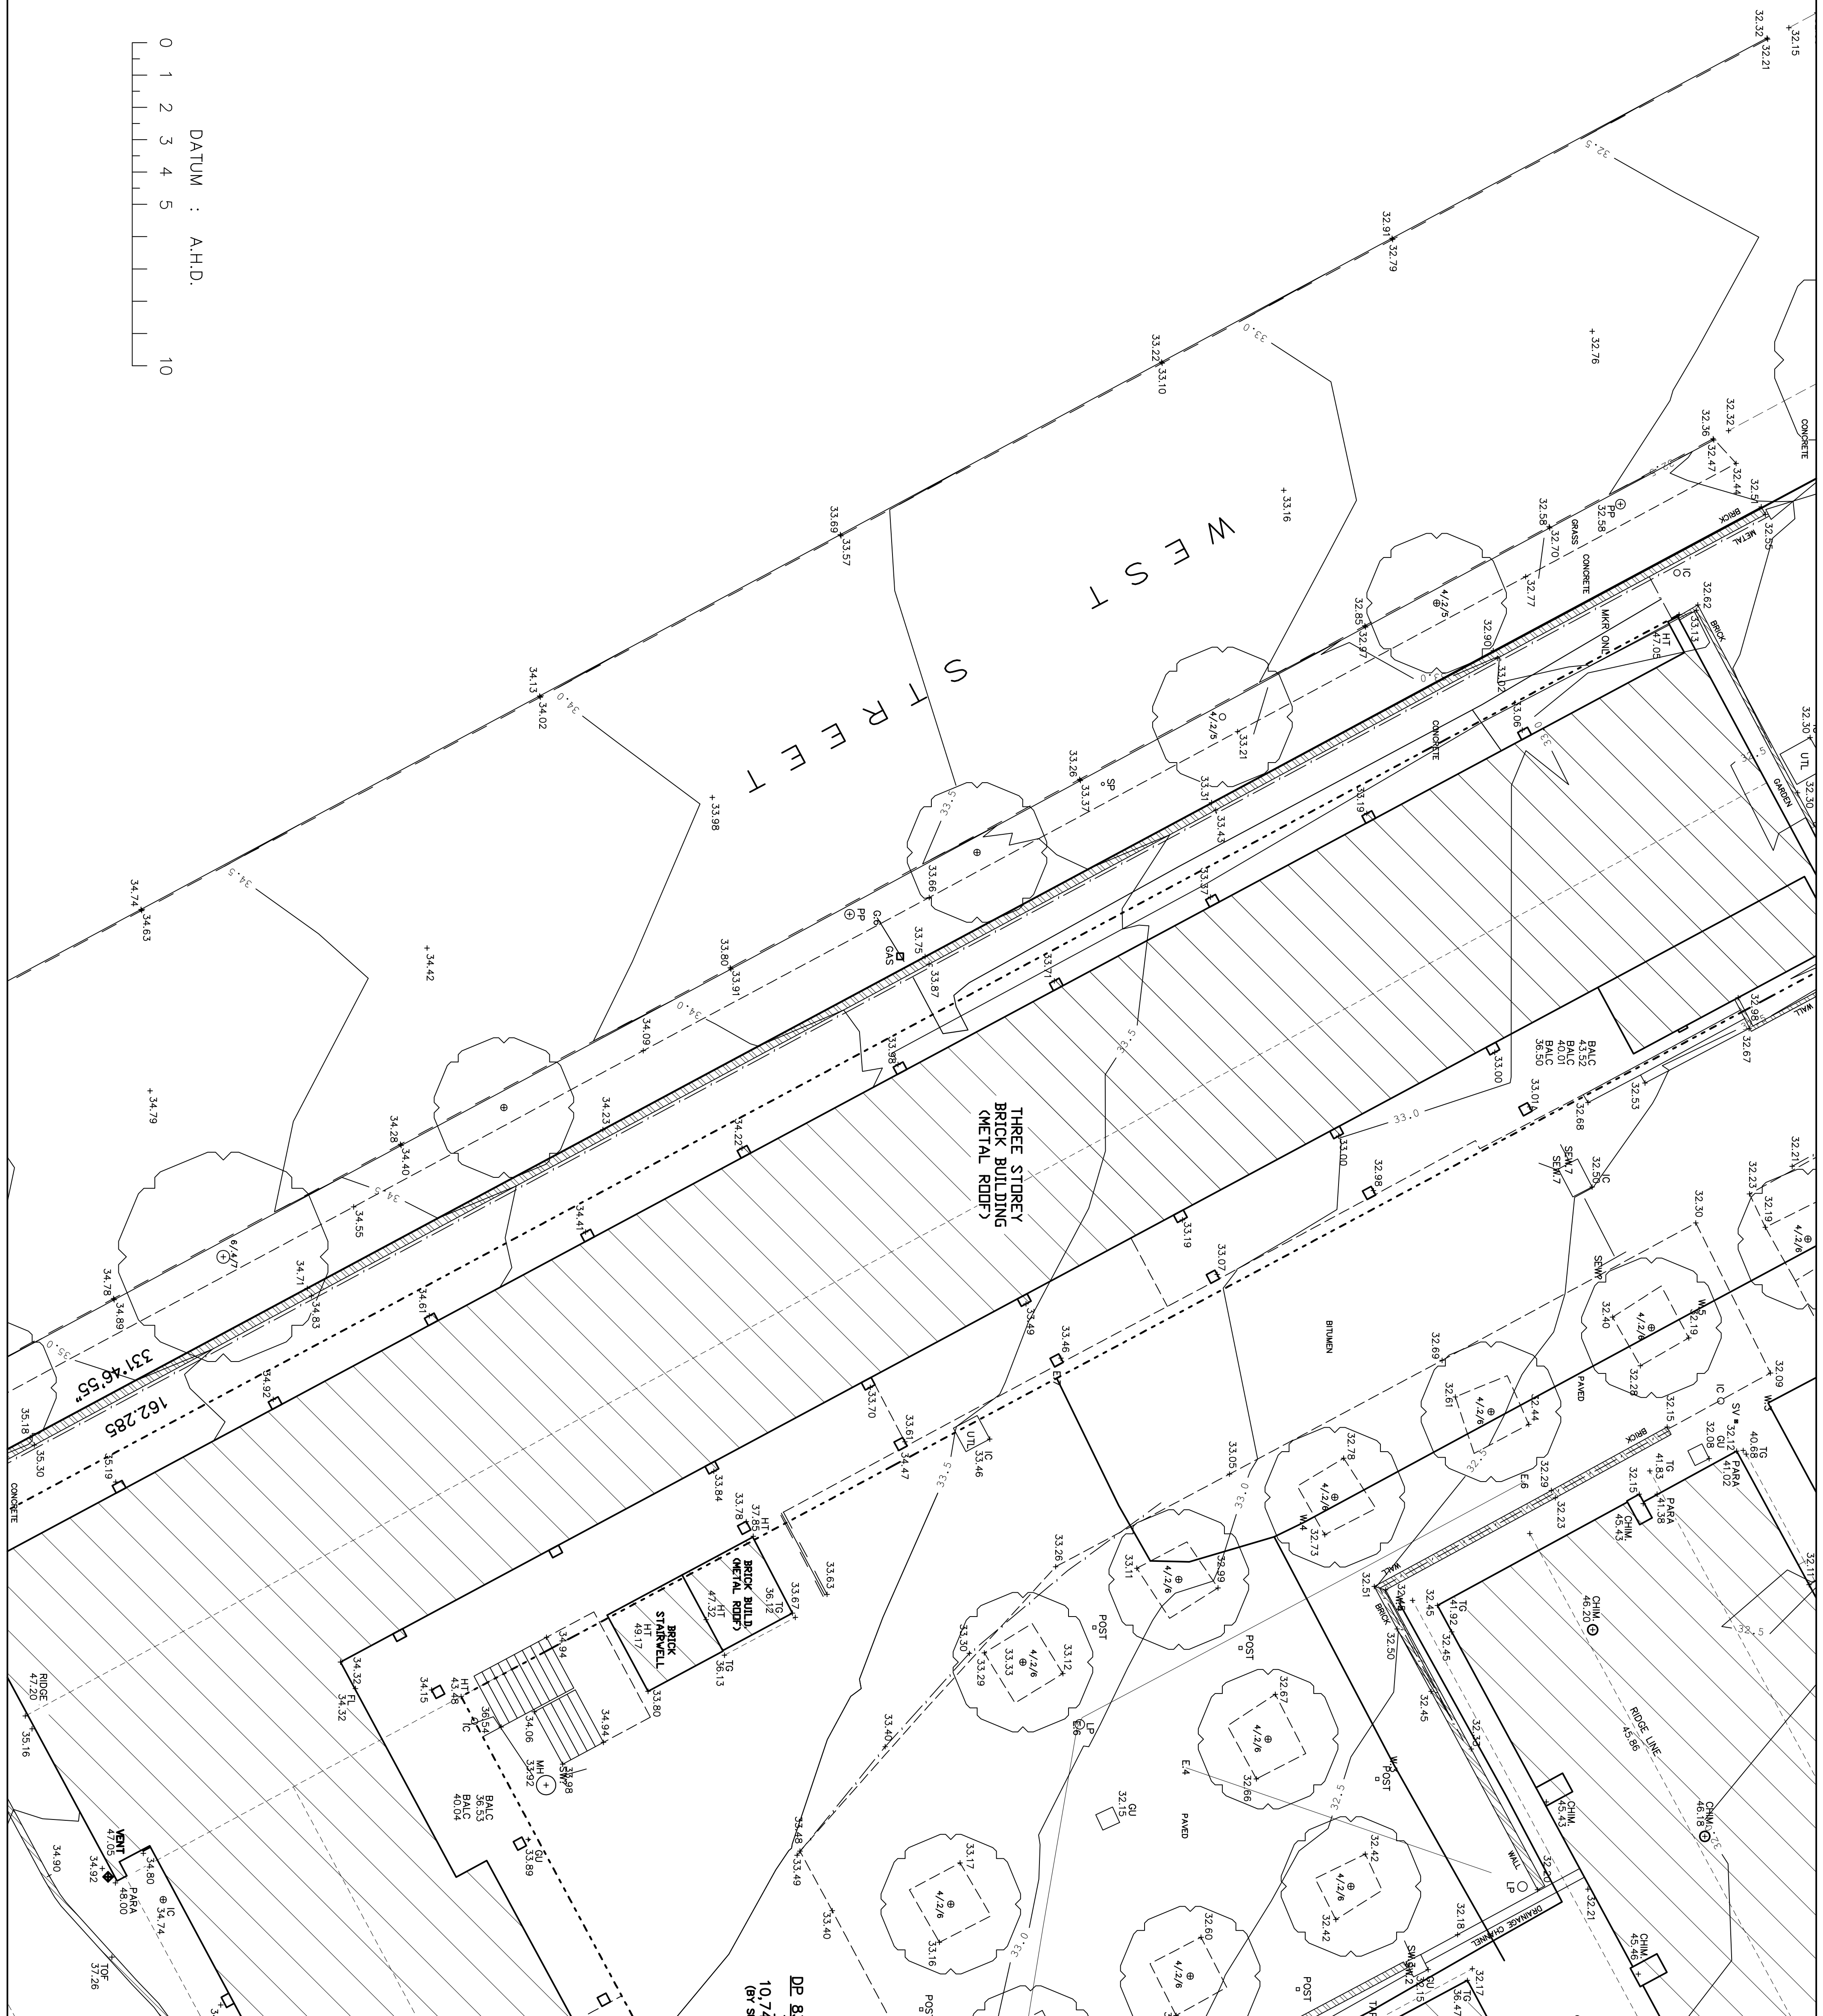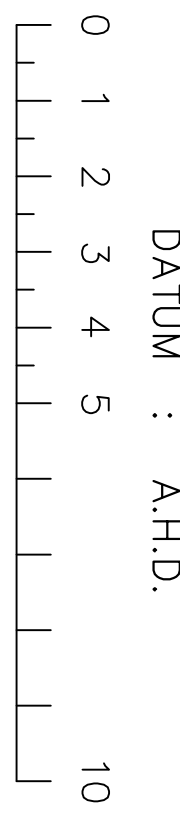

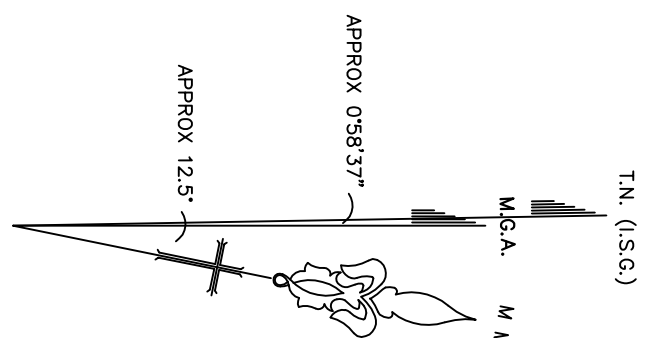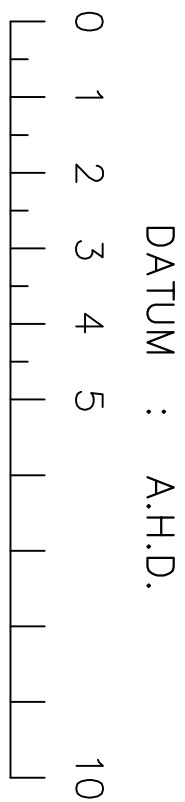

LEGEND


- Building
- BOL. Balcony Height
- BOL. Bollard
- BS Bus Stop
- BW Bottom of Window
- CHM. Chimney Height
- ER Earth Road
- FH Fire Hydrant
- FL Floor Level
- GU Gully
- GWL Ground Floor Level
- GM Gas Meter
- GV Gas Valve
- HT Height
- IC Inspection Cover
- LGFL Lower Floor Level
- MH Manhole
- PARA Parapet Height
- PP Power Pole
- SFL Second Floor Level
- SIL Still Height
- SP Sign Post
- SV Stop Valve
- SYP Sewer Vent Pipe
- IC Inspection chamber
- CL Cover level
- TL Telesia
- TL Top of Gutter
- TL Traffic Light
- TW Top of Window
- TOW Top of Fence
- UND Underside Height
- WM Water Meter
- W-B Wall to Boundary

NOTES:

- ALL DIMENSIONS/LEVELS SHOULD BE CHECKED ON SITE PRIOR TO THE DESIGN AND CONSTRUCTION. THE TRUE INFORMATION (WHERE APPLICABLE) HAS BEEN SURVEYED FROM GROUND LEVEL AND THEREFORE SHOULD BE TREATED AS APPROXIMATE ONLY.
- 1) SURVEY MARKS MUST BE PLACED PRIOR TO ANY CONSTRUCTION WORK.
 - 2) ORIGIN OF LEVELS SSN 81790, RL31928 A.H.D.
 - 3) SITE AND BOUNDARY SURVEY HAS BEEN CARRIED OUT.
 - 4) NEIGHBOURING SERVICES SEARCH MADE, ONLY FTS ETC. VISIBLE AT TIME OF SURVEY PLOTTED.
 - 5) THE EXISTING SERVICE LINES ARE NOT BEEN INVESTIGATED. ANY THOSE SERVICES THAT ARE VISIBLE AND ACCESSIBLE AT THE DATE OF SURVEY HAVE BEEN SHOWN.
 - 6) EXTENT OF TREE CANOPY IS APPROXIMATE & DIAGRAMMATIC ONLY.
 - 7) THE INFORMATION ON THIS SURVEY IS TO BE USED FOR DESIGN AND IN PURPOSE ONLY. SURVEY MARKS MUST BE PLACED PRIOR TO ANY CONSTRUCTION.
 - 8) SITE AREA CALCULATED BY SURVEY.
 - 9) THE SERVICES AND BOUNDARY LINES HAVE NOT BEEN INVESTIGATED. ANY THOSE SERVICES THAT ARE VISIBLE AND ACCESSIBLE AT THE DATE OF SURVEY HAVE BEEN SHOWN.
 - 10) SERVICES SHOWN ARE INDICATIVE ONLY. OTHER SERVICES MAY EXIST THAT ARE NOT SHOWN. THEREFORE FIELD CONFIRMATION OF THEIR EXACT POSITION SHOULD BE MADE PRIOR TO COMMENCEMENT OF EXCAVATION.
 - 11) THE PREPARATION OF DESIGN PLANS OR CONSTRUCTION, THAT POINT OR FEATURES SHOULD BE MADE KNOWN TO US AND ACCURATELY LOCATED PRIOR TO THE COMPLETION OF THOSE PLANS OR CONSTRUCTION.
 - 12) STAKE RISERS, STIPS AND LANDINGS HAVE NOT BEEN INDIVIDUALLY LOCATED, AND ARE DIAGRAMMATIC ONLY.

COPYRIGHT:

THE INFORMATION SHOWN/CONTAINED IN THIS DRAWING/FILE IS COPYRIGHT. THE INFORMATION MAY ONLY BE USED FOR THE PURPOSE FOR WHICH IT WAS PRODUCED. NO PART OF THIS DRAWING/FILE MAY BE USED OR REPRODUCED IN PART OR WHOLE FOR ANY OTHER CLIENT, PERSON OR COMPANY WITHOUT THE PRIOR WRITTEN PERMISSION OF HILL & BLUME PTY. LTD.



Hill & Blume
CONSULTING SURVEYORS
ACN 000 721 004

Hill & Blume Pty Ltd
102 Crown Street
Woolloomooloo NSW 2011
Tel (02) 9332 4888
Fax (02) 9331 6422
surveys@hillandblume.com.au


PROJECT



SHOWING SELECTED LEVELS
AND DETAIL OVER
LOT 1 IN DP 835049 BEING
OPEN HIGH SCHOOL – WEST &
GORDON STREET, PETERSHAM

LGA INNER WEST REGISTERED SURVEYOR

SCALE 1:100 DRAWN/PAPER SIZE CH/A1

SURVEY DATE 01/08/16 DRAWING No. 58541006A

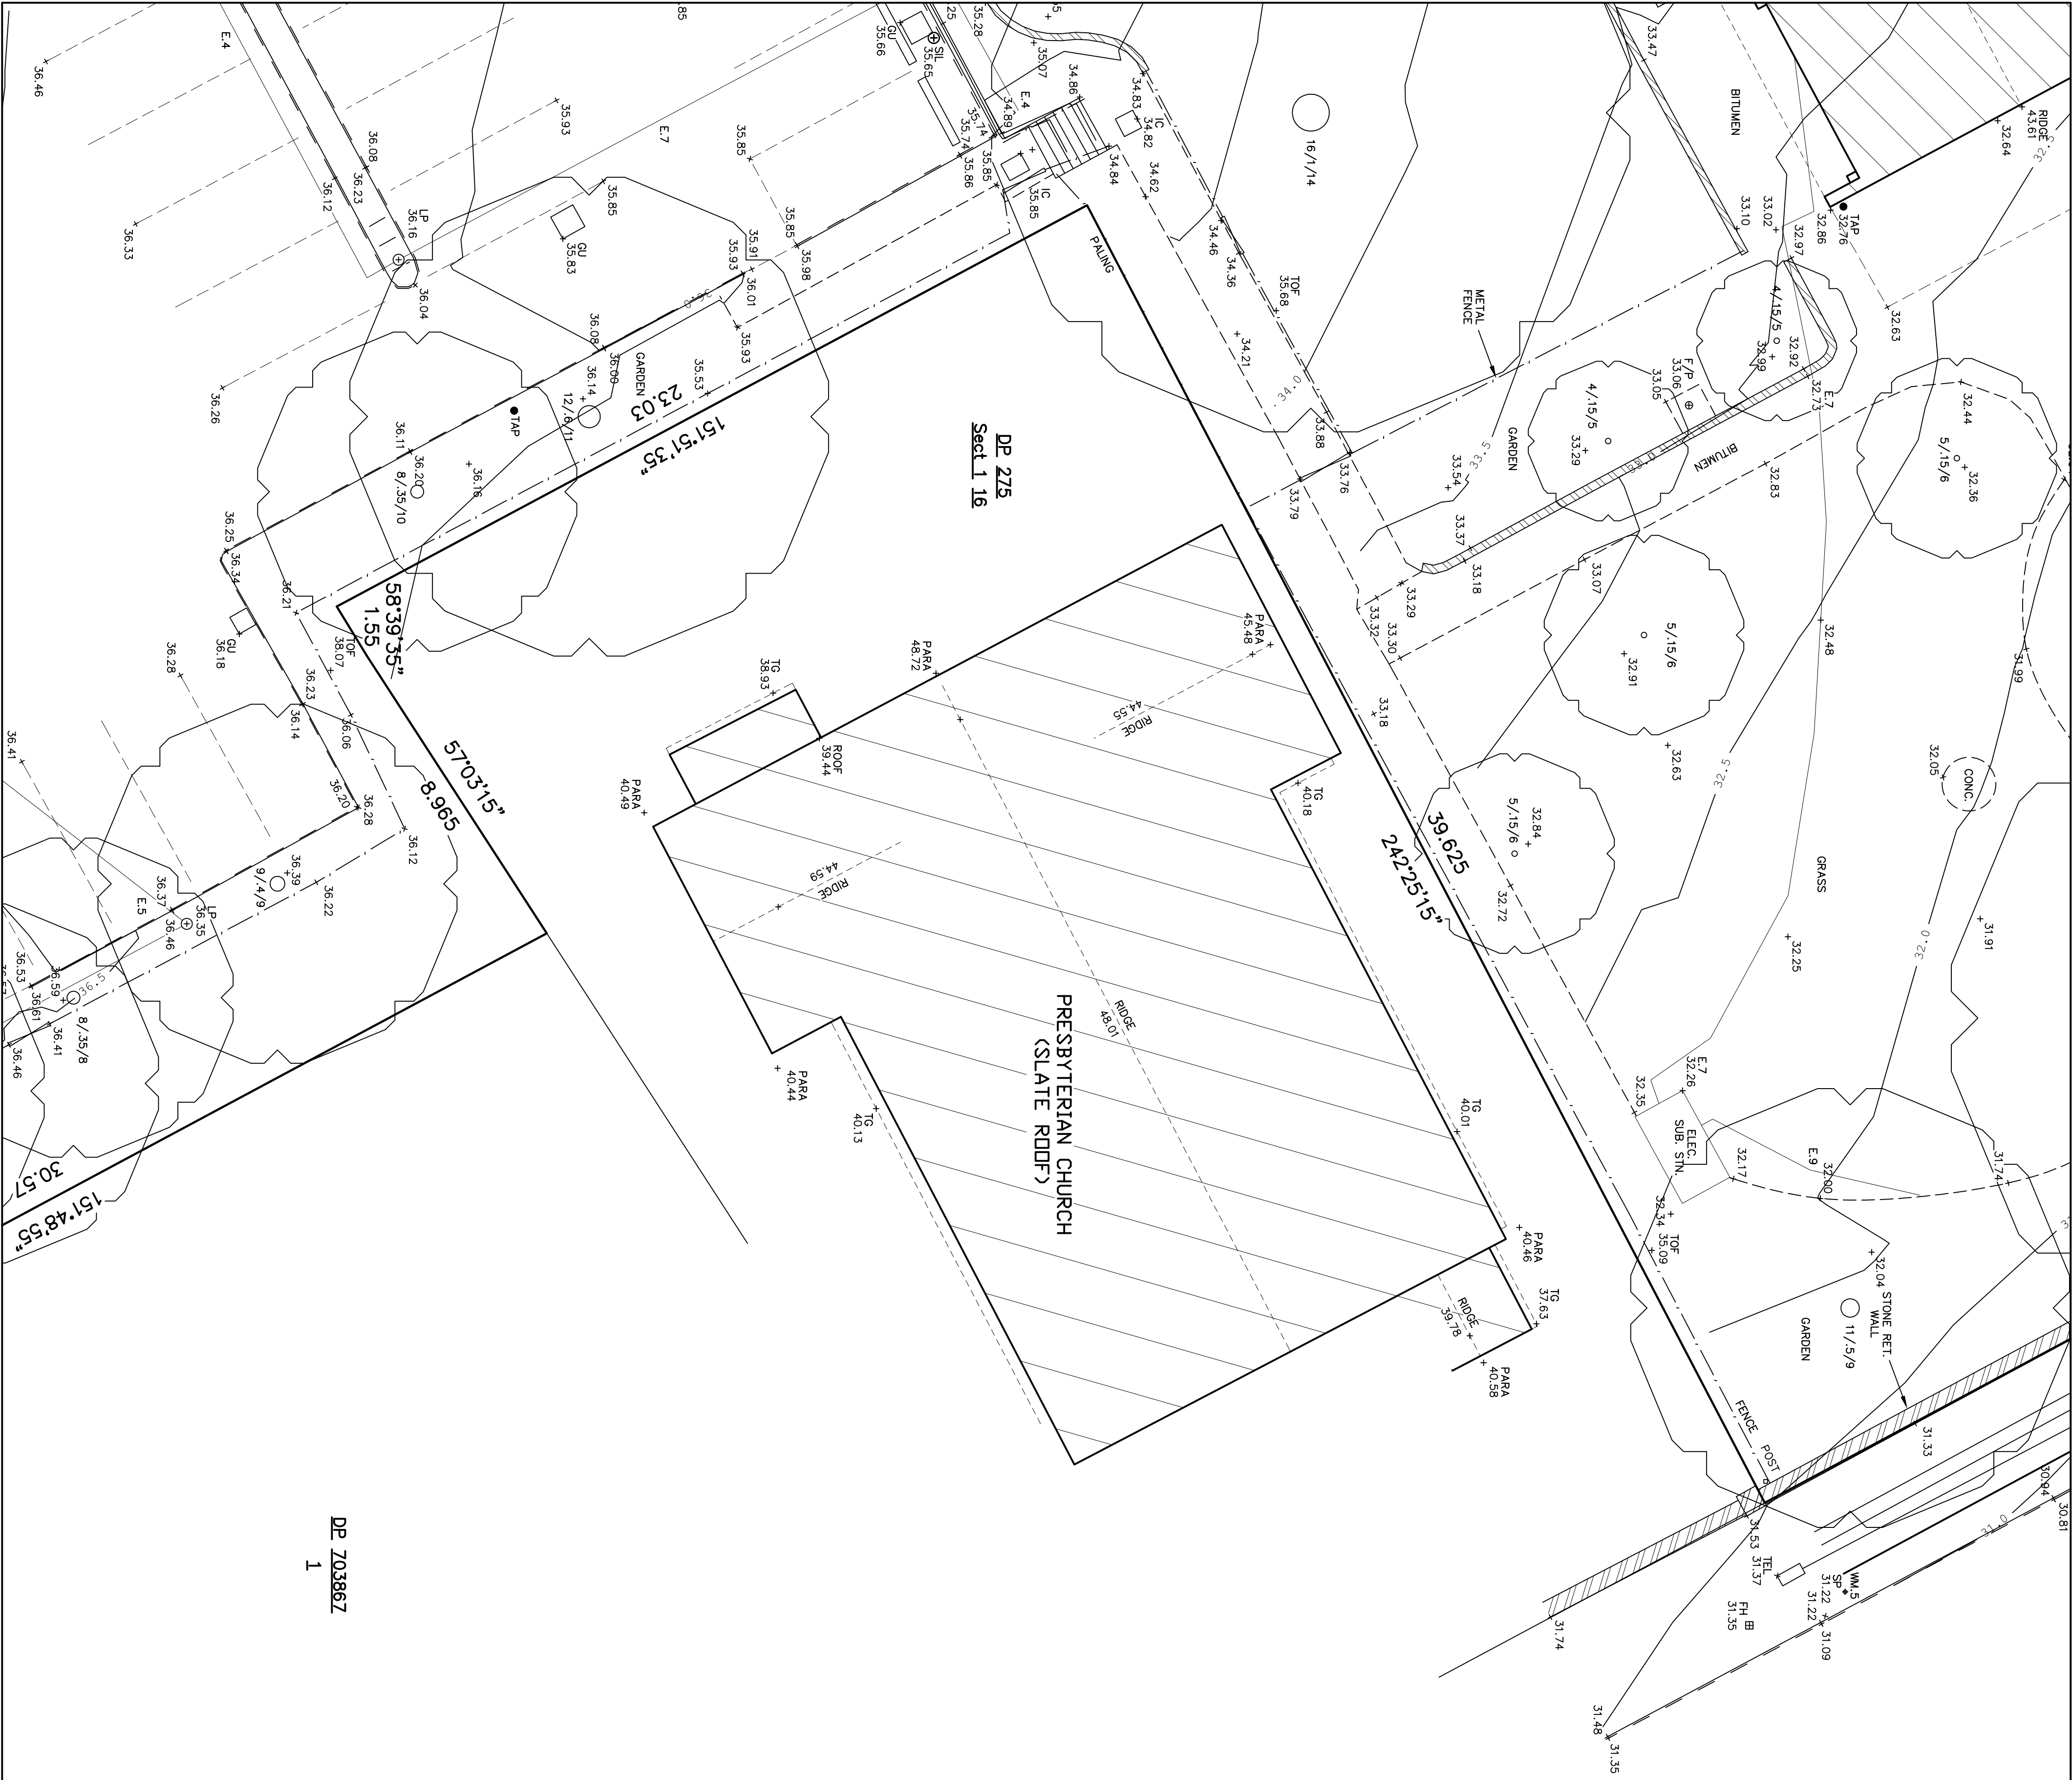

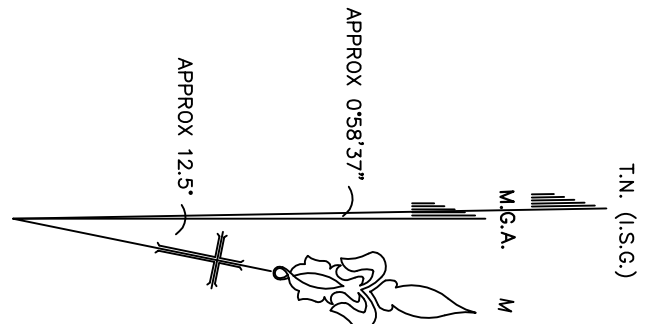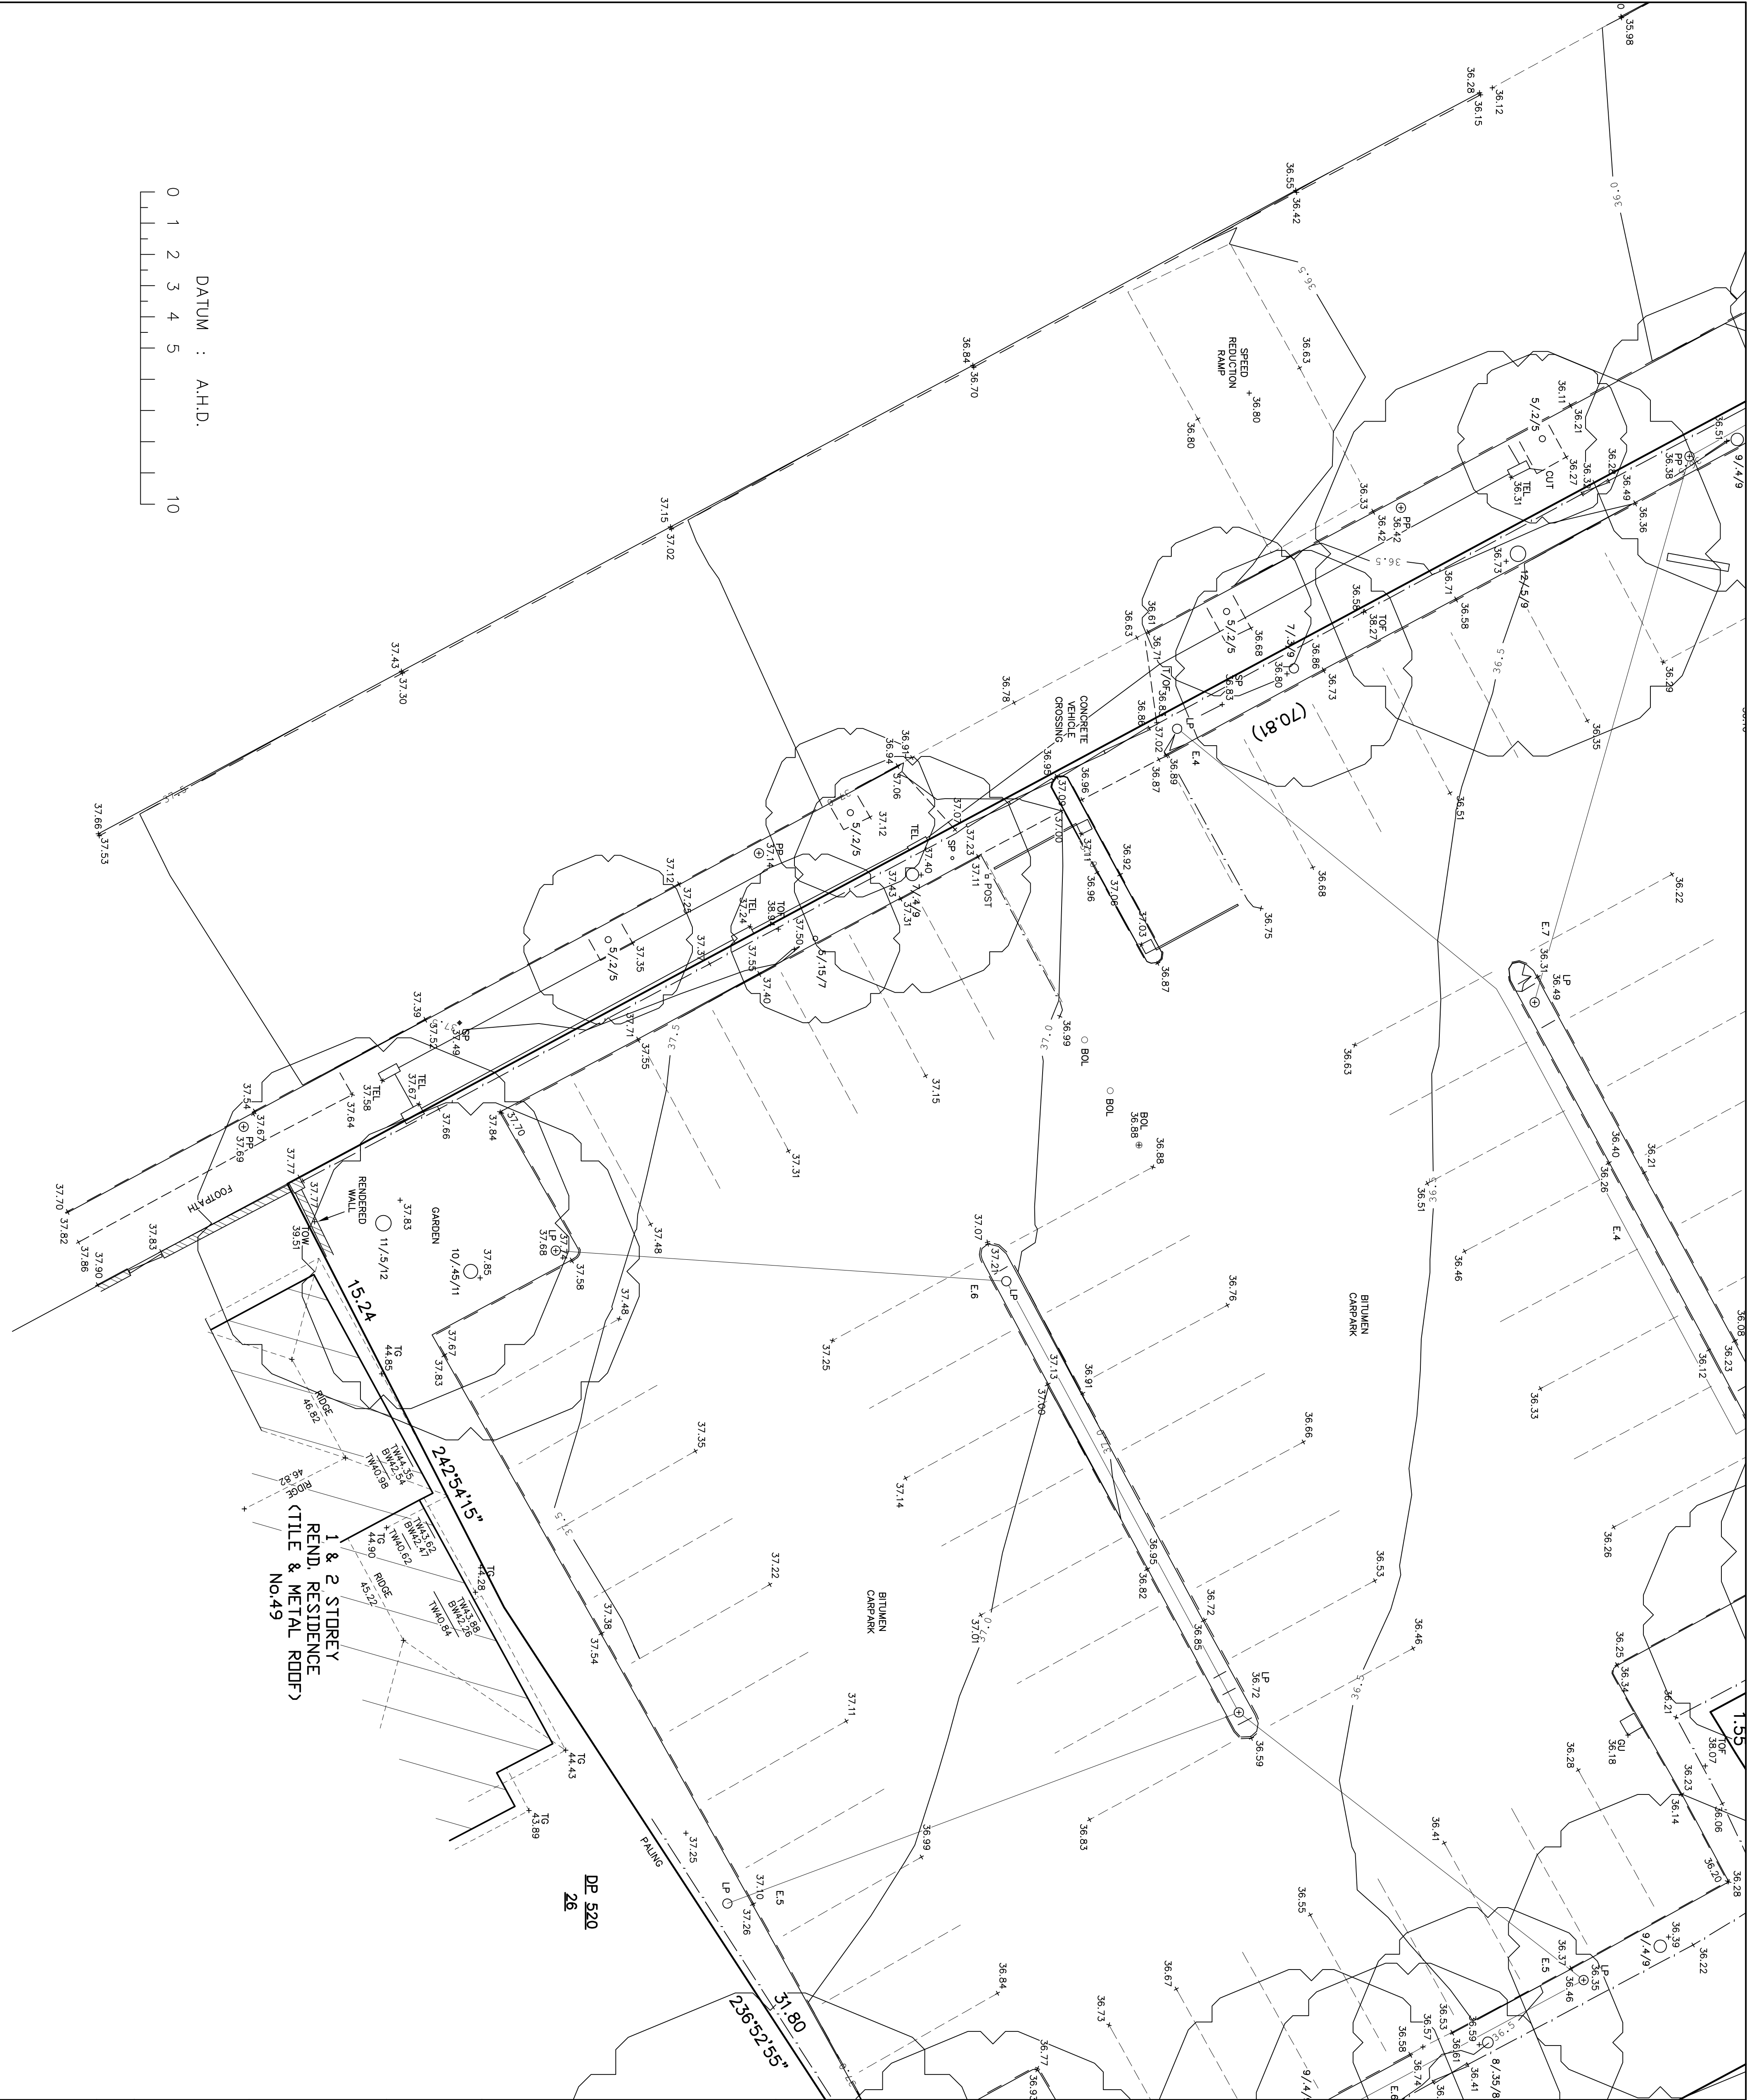

LEGEND


	Building	BALC	Balcony Height
	Walls	BOL	Boilard
	Kerb Bottom	BS	Bus Stop
	Concrete edge	BW	Bottom of Window
	Kerb top	CHM	Chimney Height
	Barrier	CHP	Earth Road
	Hedge	FH	Fire Hydrant
	Fence	FL	Floor Level
	Overhead Powerline	GU	Gully
	Members	GFL	Ground Floor Level
	Survey Station & Name	GM	Gas Meter
	Bench Mark	GV	Gas Valve
	Height	HT	Height
	Sapling	IC	Inspection Cover
	Tree, 12/0.5/10 (Spread/Trunk/Height)	LGFL	Lower Floor Level
	Para	MH	Manhole
	Power Pole	PP	Power Pole
	SFL	Second Floor Level	
	SLL	Sill Height	
	SP	Sign Post	
	SV	Stop Valve	
	SYP	Sewer Vent Pipe	
	TD	Top of Door/Window	
	TL	Top of Gutter	
	TL	Telstra	
	TG	Top of Gutter	
	TL	Traffic Light	
	TW	Top of Window	
	TOW	Top of Wall	
	UND	Underside Height	
	WM	Water Meter	
	W-B	Wall to Boundary	

NOTES:

- ALL DIMENSIONS/LEVELS SHOULD BE CHECKED ON SITE PRIOR TO THE DESIGN AND CONSTRUCTION. THE TREE INFORMATION (WHERE APPLICABLE) HAS BEEN SURVEYED FROM GROUND LEVEL AND THEREFORE SHOULD BE TREATED AS APPROXIMATE ONLY.
- 1) SURVEY MARKS MUST BE PLACED PRIOR TO ANY CONSTRUCTION WORK.
 - 2) ORIGIN OF LEVELS SSN 81790, RL31328 A.H.D.
 - 3) SITE AND BOUNDARY SURVEY HAS BEEN CARRIED OUT.
 - 4) THE UNDERGROUND SERVICES SEARCH MADE, ONLY THIS ETC. VISIBLE AT TIME OF SURVEY PLOTTED.
 - 5) THE EXISTING SERVICES ARE SHOWN AS APPROXIMATE ONLY.
 - 6) EXTENT OF TREE CANOPY IS APPROXIMATE & DIAGRAMMATIC ONLY.
 - 7) THE INFORMATION ON THIS SURVEY IS TO BE USED FOR DESIGN AND IN PURPOSE ONLY. SURVEY MARKS MUST BE PLACED PRIOR TO ANY CONSTRUCTION.
 - 8) SITE AREA CALCULATED BY SURVEY.
 - 9) THE INFORMATION ON THIS SURVEY IS TO BE USED FOR DESIGN AND IN PURPOSE ONLY. SURVEY MARKS MUST BE PLACED PRIOR TO ANY CONSTRUCTION.
 - 10) SERVICES SHOWN ARE INDICATIVE ONLY. OTHER SERVICES MAY EXIST THAT ARE NOT SHOWN.
 - 11) THE PREPARATION OF DESIGN PLANS OR CONSTRUCTION, THAT PLANS OR DETAILS SHOULD BE MADE KNOWN TO US AND ACCURATELY LOCATED PRIOR TO THE COMPLETION OF THOSE PLANS OR CONSTRUCTION.
 - 12) STAKE RISERS, STRIPS AND LANDINGS HAVE NOT BEEN INDIVIDUALLY LOCATED, AND ARE DIAGRAMMATIC ONLY.

COPYRIGHT:

THE INFORMATION SHOWN/CONTAINED IN THIS DRAWING/FILE IS COPYRIGHT. THE INFORMATION MAY ONLY BE USED FOR THE PURPOSE FOR WHICH IT WAS PRODUCED. NO PART OF THIS DRAWING/FILE MAY BE USED OR REPRODUCED IN PART OR WHOLE FOR ANY OTHER CLIENT, PERSON OR COMPANY WITHOUT THE PRIOR WRITTEN PERMISSION OF HILL & BLUME PTY. LTD.

**Hill & Blume**
CONSULTING SURVEYORS
ACN 000 721 004
surveys@hillandblume.com.au

Hill & Blume Pty Ltd
102 Crown Street
Woolloomooloo NSW 2011
Tel (02) 9332 4888
Fax (02) 9331 6422

PROJECT

SHOWING SELECTED LEVELS
AND DETAIL OVER
LOT 1 IN DP 835049 BEING
OPEN HIGH SCHOOL – WEST &
GORDON STREET, PETERSHAM

LGA

INNER WEST

REGISTERED SURVEYOR

SCALE

1:100

DRAWN/PAPER SIZE

CH/A1

SURVEY DATE

01/08/16

DRAWING NO.

58541007A

