




<b>IMPORTANT NOTES:</b> Do not scale from drawings. All dimensions shall be checked on site before commencement of work. All discrepancies shall be brought to the attention of the Architect. Larger scale drawings and written dimensions take precedence. This drawing is copyright and the property of the author, and must not be retained, copied or used without the express authority of MARCHESE PARTNERS INTERNATIONAL PTY. LTD.	REVISION		DATE	DESCRIPTION	BY
	A		2016.12.20	REQUEST FOR ADDITIONAL INFORMATION	LP
	<div><div><div>marchesepartners</div><div>Marchese Partners International Pty Ltd Level 1, 53 Walker Street, North Sydney, NSW 2060, Australia P +61 2 9922 4375 F +61 2 9929 5786 E info@marchesepartners.com www.marchesepartners.com Sydney • Brisbane • Canberra • Melbourne • Adelaide • Perth London • Kuala Lumpur • Auckland ABN 20 098 552 151</div></div><div><div><div><div></div><div></div><div></div><div></div></div><div>012345</div></div></div></div>				
	<div><div><div>CLIENT</div><div>DPG PROJECT 7 PTY LTD</div></div><div><div><div>PROJECT</div><div>14-38 COWPER ST, 21 41 EAST ST, 5-5A ROWELL ST GRANVILLE NSW 2142</div></div></div></div>				
	<div><div><div>DRAWING TITLE</div><div>DETAIL PLAN - PUBLIC DOMAIN 03</div></div><div><div><div>SCALE</div><div>1:100 AT A1 1:200 AT A3</div></div><div><div>DATE</div><div>17/06/2016</div></div><div><div>DRAWN</div><div>LP</div></div><div><div>CHECKED</div><div>MS</div></div></div></div>				
	<div><div><div>JOB</div><div>16007</div></div><div><div>DRAWING</div><div>DA1.22</div></div><div><div>REVISION</div><div>A</div></div></div>				

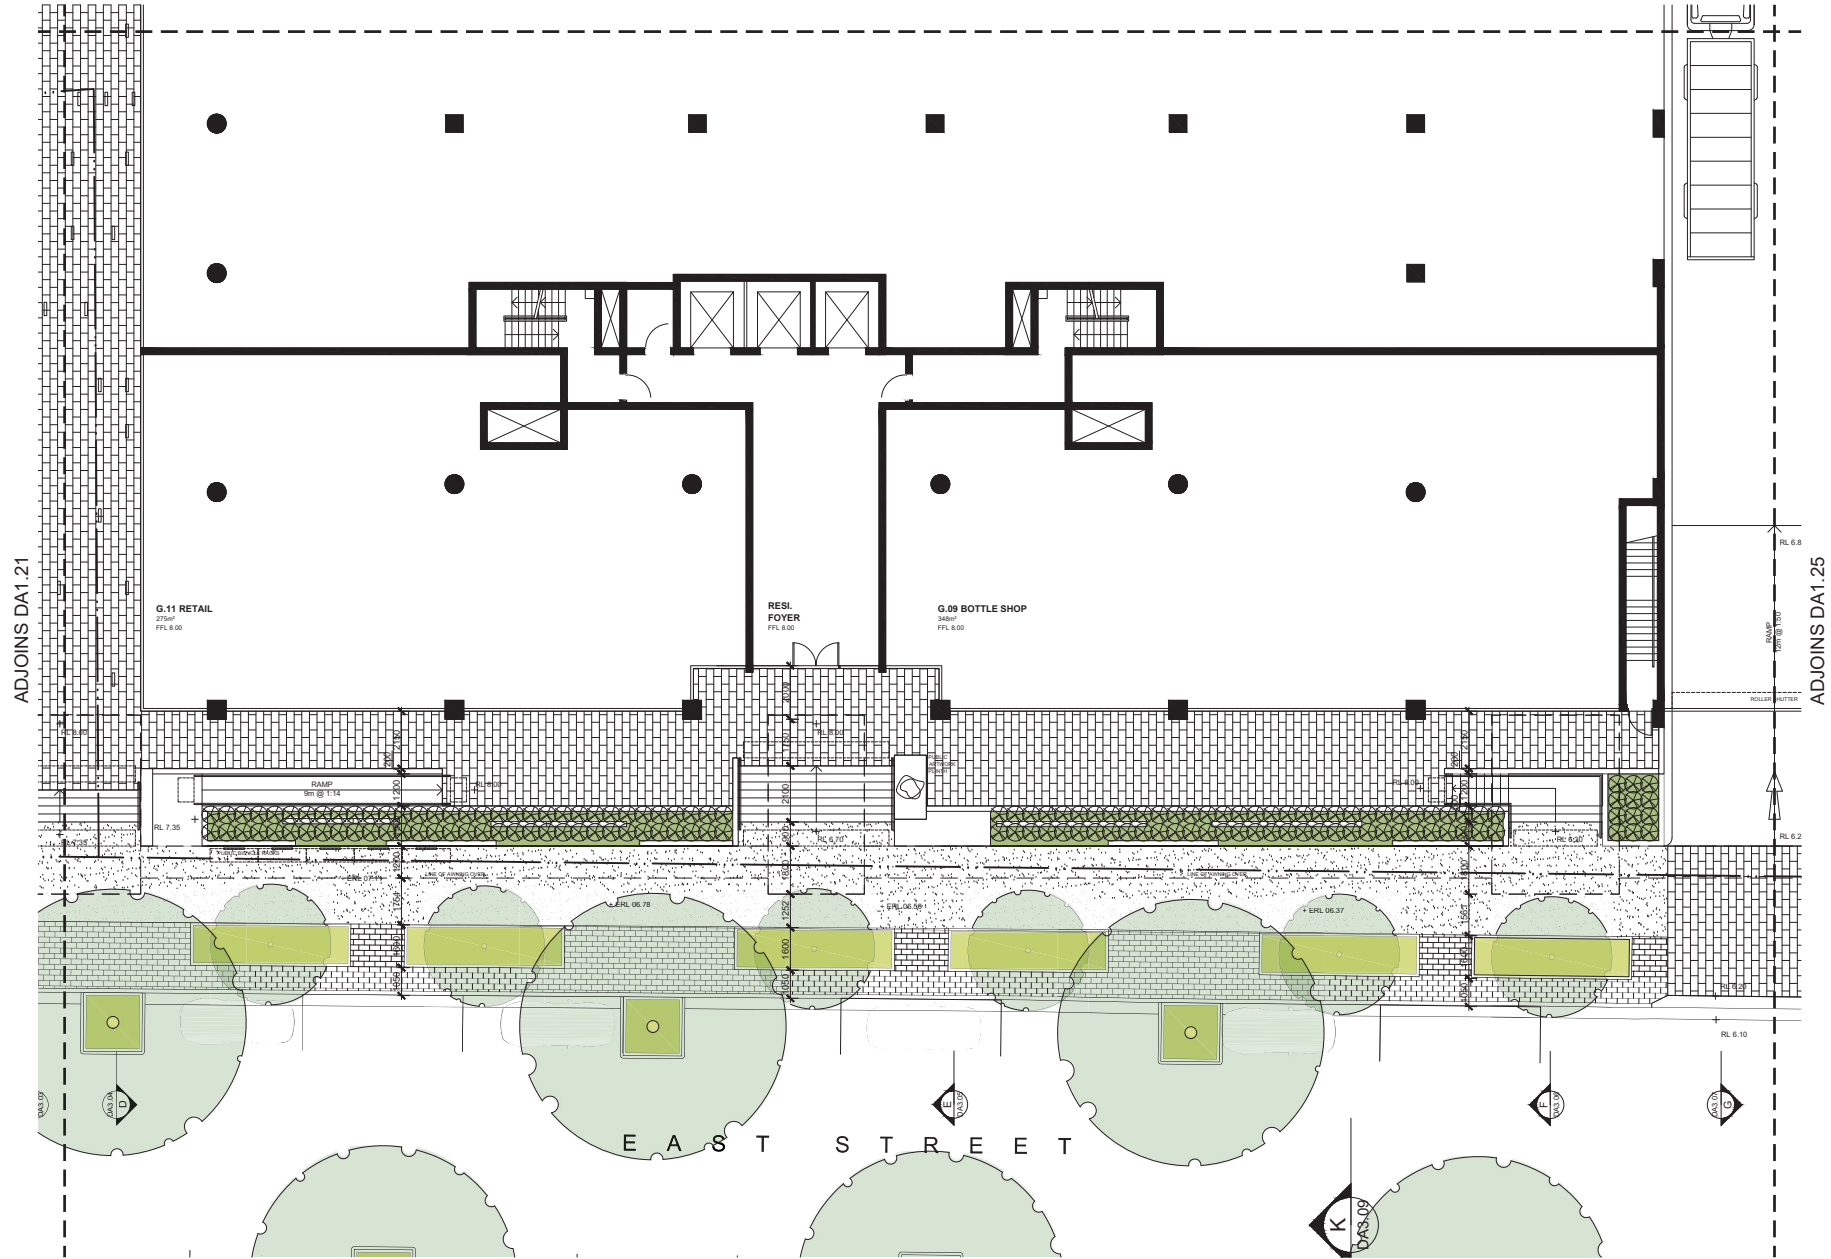

<b>IMPORTANT NOTES:</b> Do not scale from drawings. All dimensions shall be checked on site before commencement of work. All discrepancies shall be brought to the attention of the Architect. Larger scale drawings and written dimensions take precedence. This drawing is copyright and the property of the author, and must not be retained, copied or used without the express authority of MARCHESE PARTNERS INTERNATIONAL PTY. LTD.	REVISION	DATE	DESCRIPTION	BY
<b>marchesepartners</b> Marchese Partners International Pty Ltd Level 1, 53 Walker Street, North Sydney, NSW 2060, Australia P +61 2 9922 4375 F +61 2 9929 5786 E info@marchesepartners.com www.marchesepartners.com Sydney • Brisbane • Canberra • Melbourne • Adelaide • Perth London • Kuala Lumpur • Auckland ABN 20 098 552 151				
 0 1 2 3 4 5				
CLIENT DPG PROJECT 7 PTY LTD				
DRAWING TITLE DETAIL PLAN - PUBLIC DOMAIN 04				
PROJECT 14-38 COWPER ST, 21 41 EAST ST, 5-5A ROWELL ST GRANVILLE NSW 2142		SCALE 1:100 AT A1 1:200 AT A3	DATE 17/06/2016	DRAWN LP
JOB 16007		DRAWING DA1.23	CHECKED MS	REVISION A

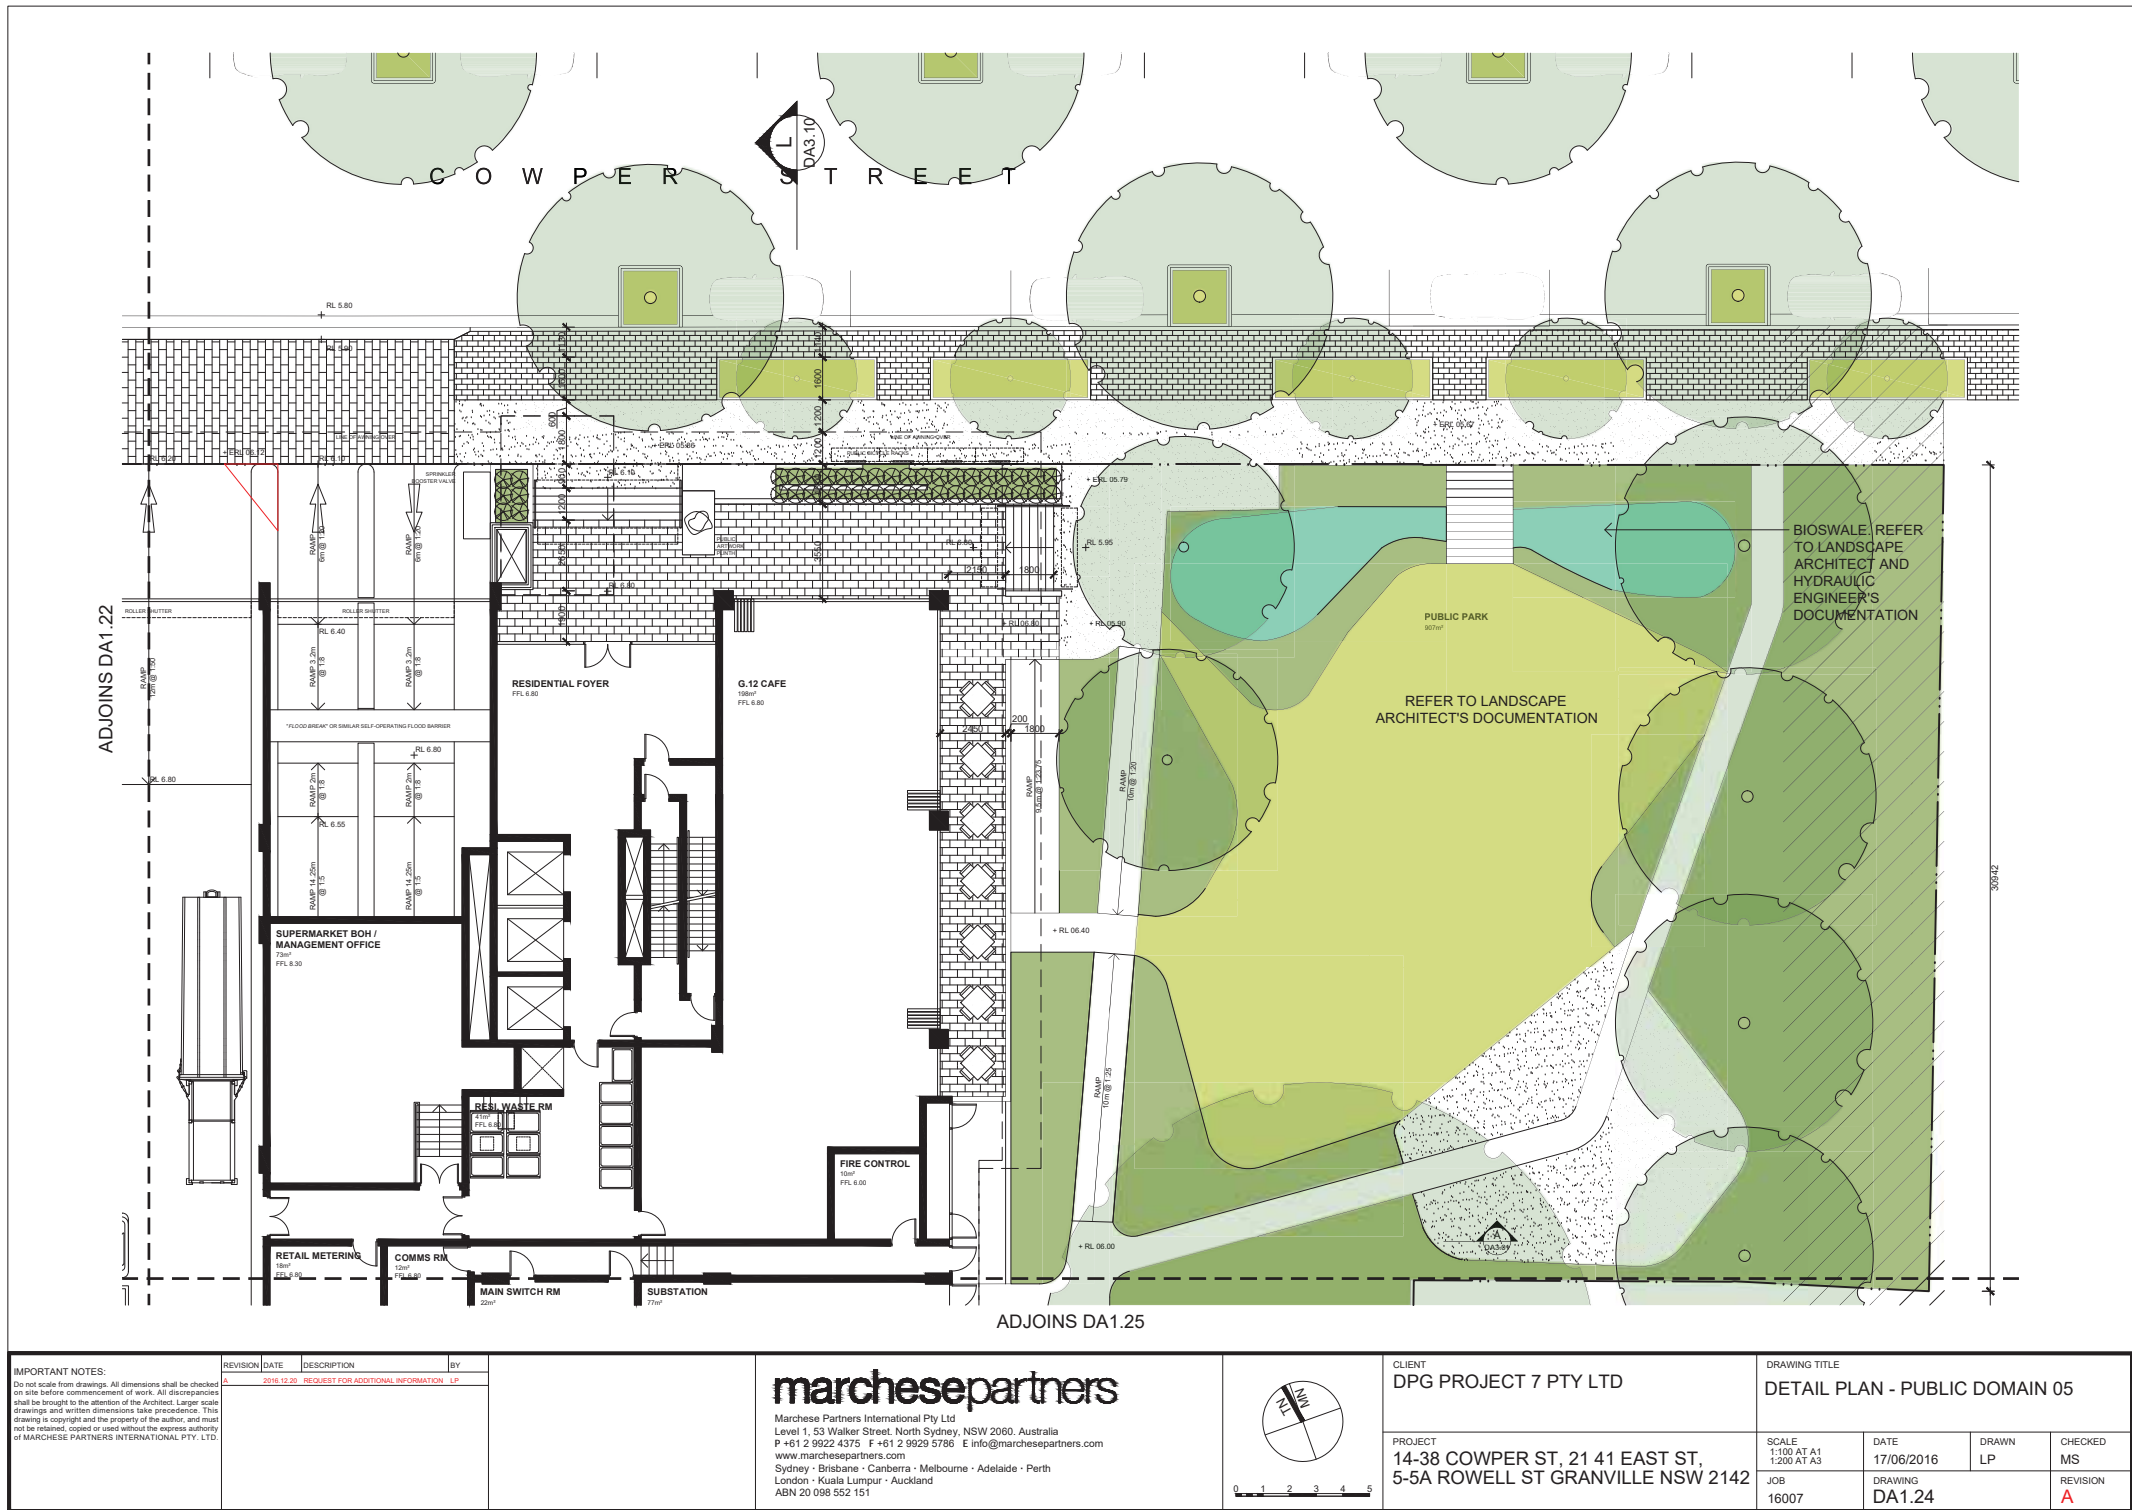


ADJOINS DA1.24

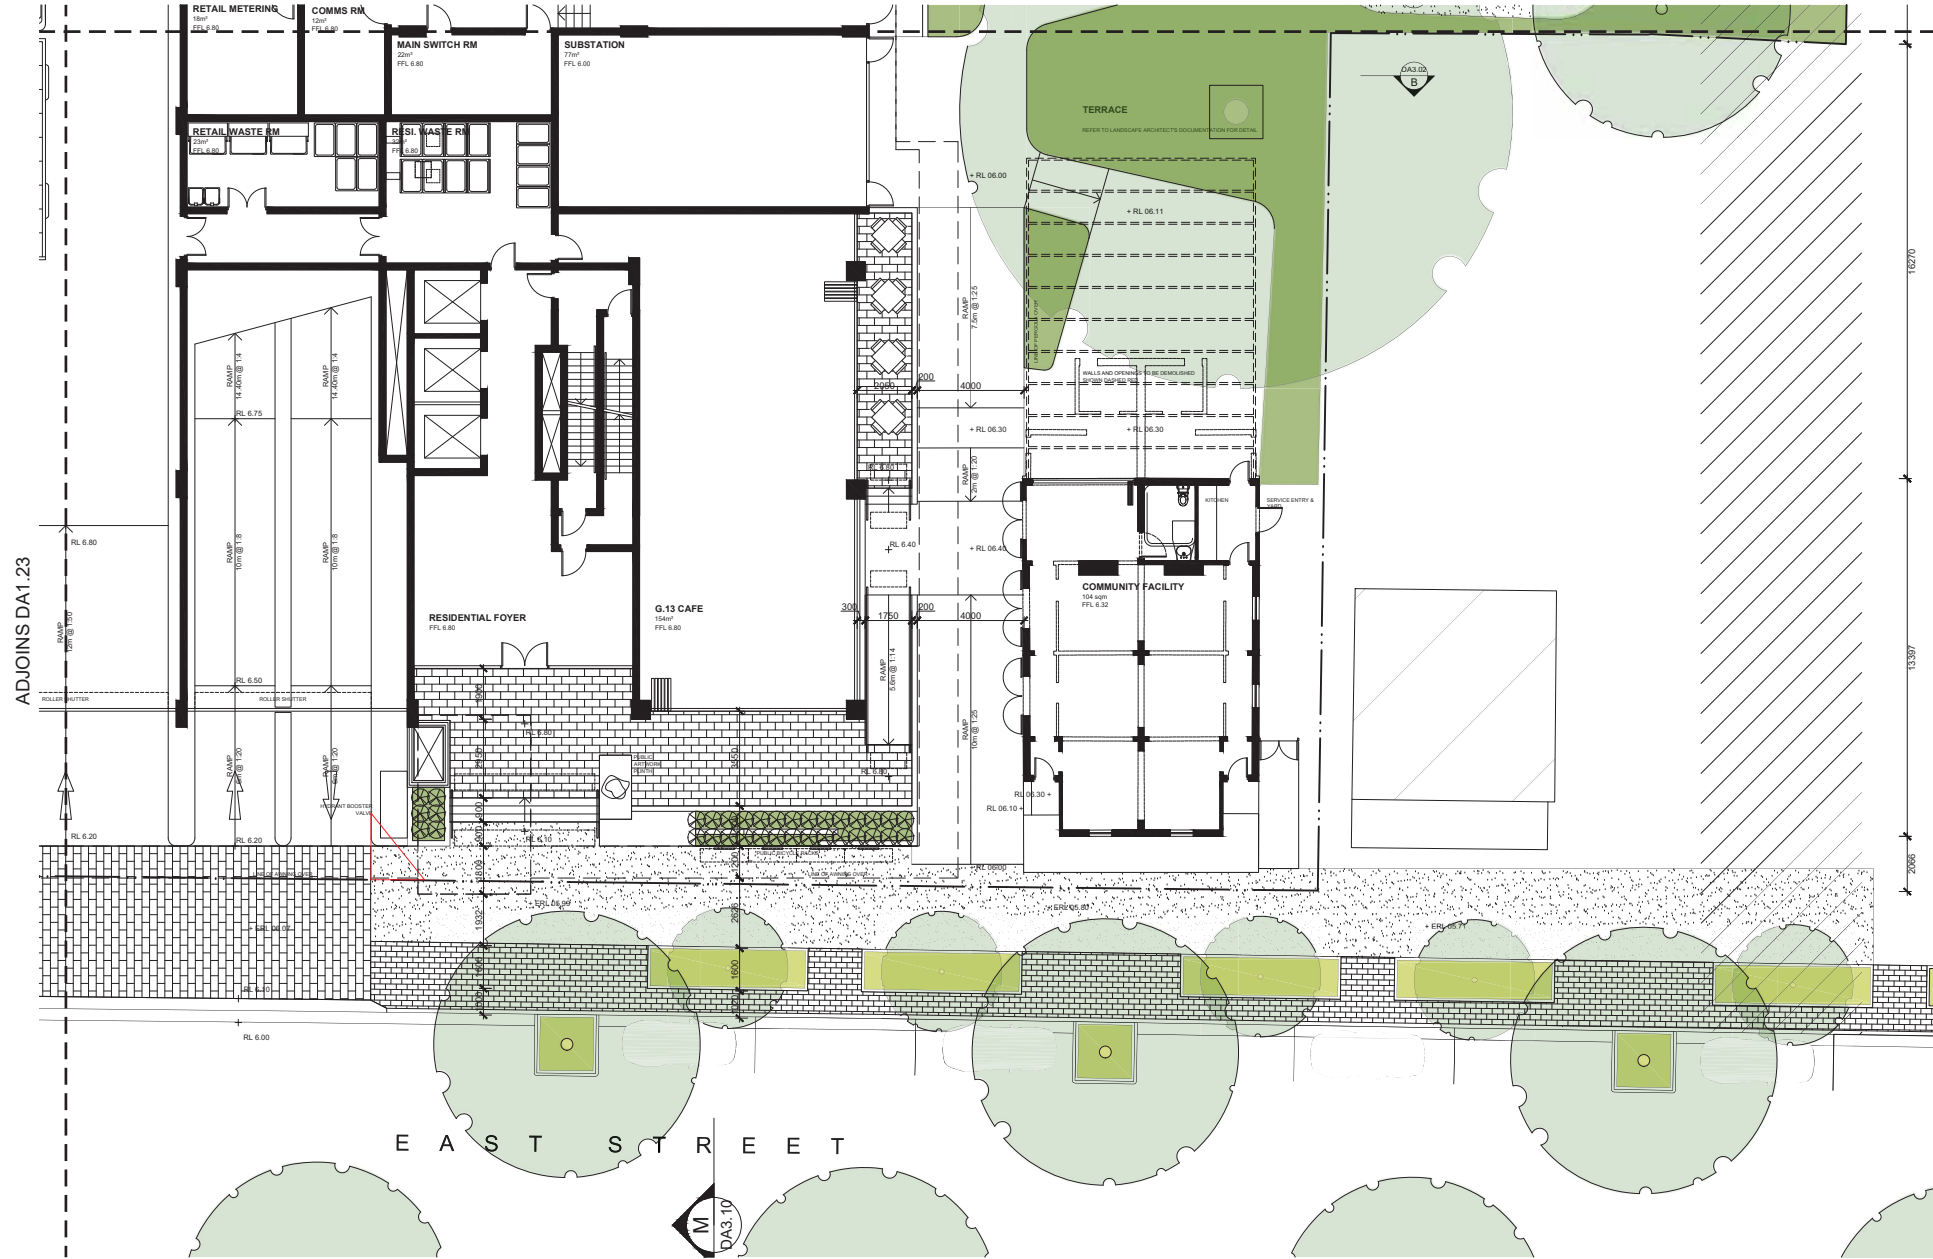

<div>IMPORTANT NOTES:</div> <div>Do not scale from drawings. All dimensions shall be checked on site before commencement of work. All discrepancies shall be brought to the attention of the Architect. Larger scale drawings and written dimensions take precedence. This drawing is copyright and the property of the author, and must not be retained, copied or used without the express authority of MARCHESE PARTNERS INTERNATIONAL PTY. LTD.</div>	REVISION		DATE	DESCRIPTION	BY	<div>marchesepartners</div> <div>Marchese Partners International Pty Ltd Level 1, 53 Walker Street, North Sydney, NSW 2060, Australia P +61 2 9922 4375 F +61 2 9929 5786 E info@marchesepartners.com www.marchesepartners.com Sydney • Brisbane • Canberra • Melbourne • Adelaide • Perth London • Kuala Lumpur • Auckland ABN 20 098 552 151</div>	<div></div> <div></div>	CLIENT DPG PROJECT 7 PTY LTD				DRAWING TITLE DETAIL PLAN - PUBLIC DOMAIN 06							
	A		2016.12.25	REQUEST FOR ADDITIONAL INFORMATION LP				PROJECT 14-38 COWPER ST, 21 41 EAST ST, 5-5A ROWELL ST GRANVILLE NSW 2142				SCALE 1:100 AT A1 1:200 AT A3		DATE 17/06/2016		DRAWN LP		CHECKED MS	
												JOB 16007		DRAWING DA1.25		REVISION A			





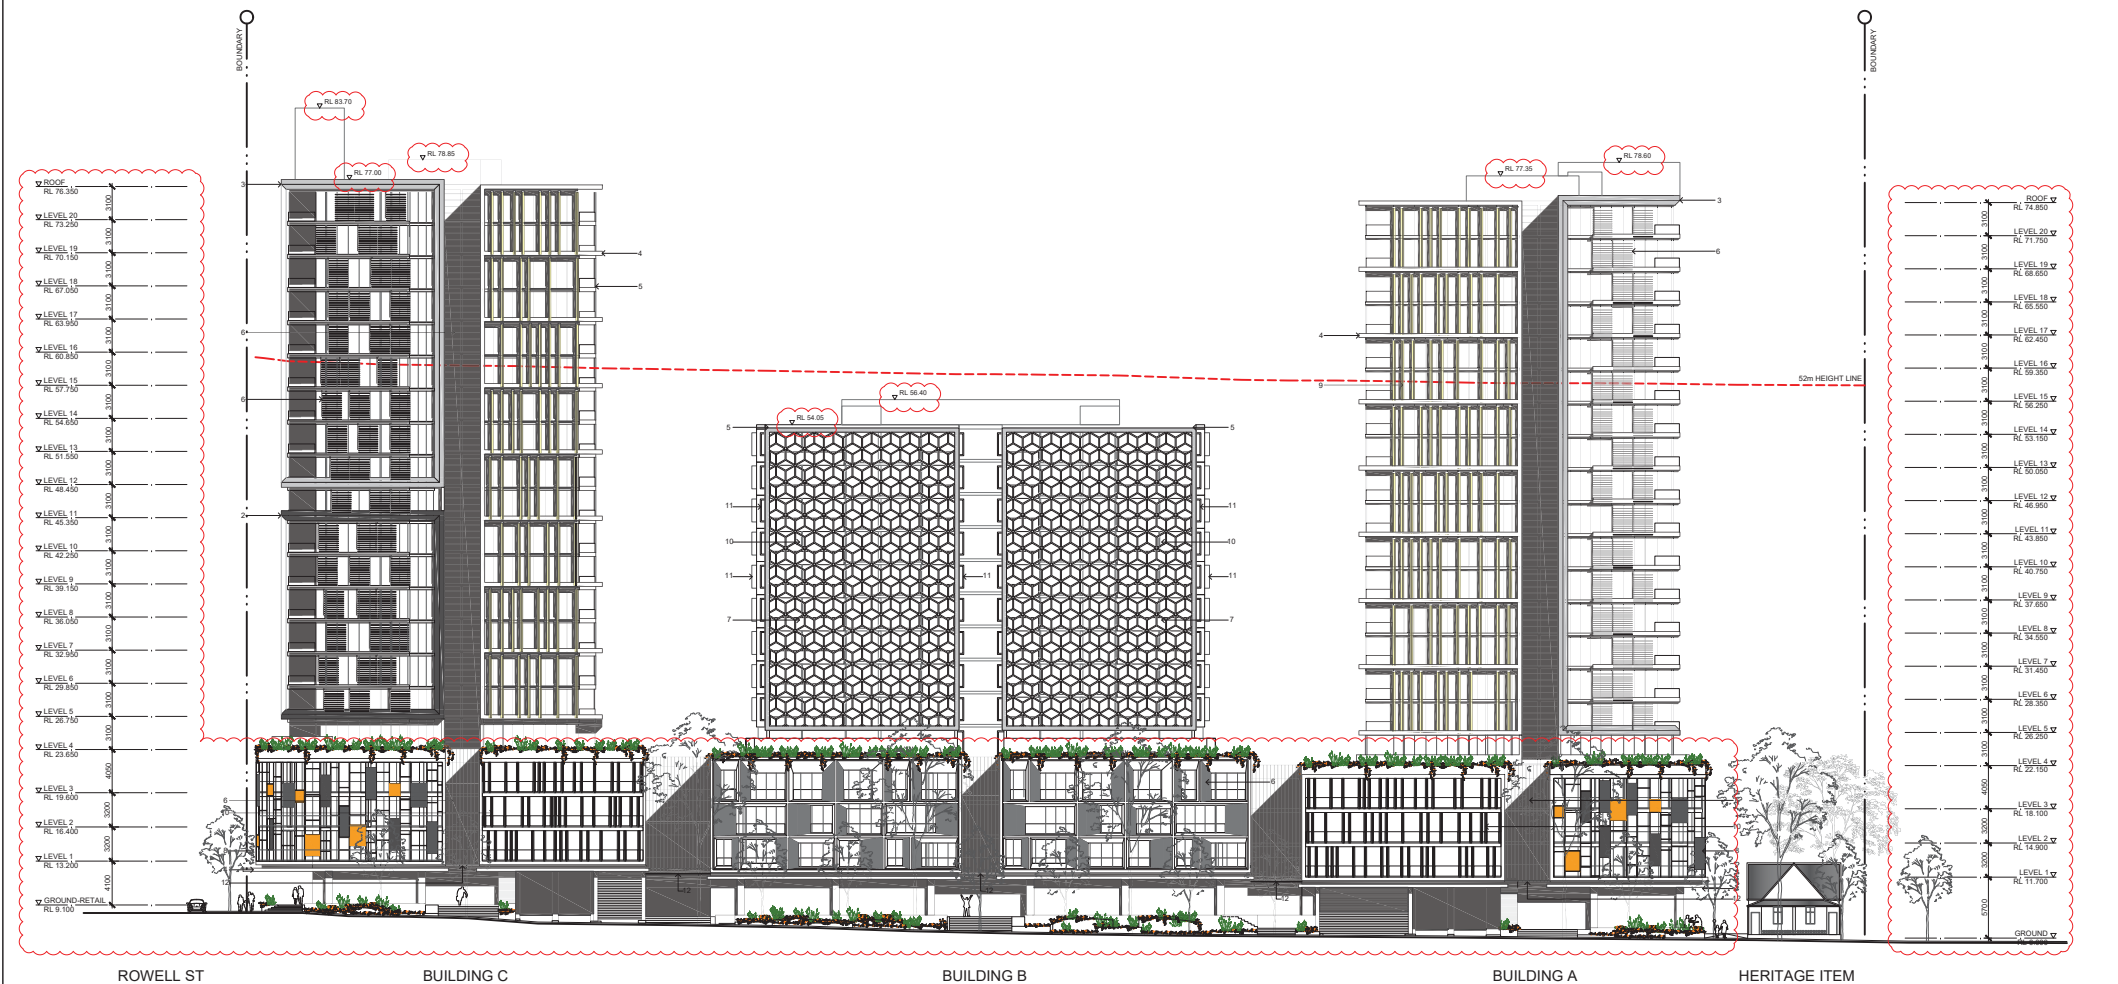

NOTES

1. LOW-DOUBLE GLAZING TO SOUTH FACING PODIUM UNITS AS PER BASIX REQUIREMENTS

LEGEND

1. DULUX PAINT COLOUR - DAIRY MADE	7. TRESPA - MONTREUX AMBER
2. DULUX PAINT COLOUR - WESTERN MYALL	8. DULUX POWDERCOAT - MONUMENT MATT
3. DULUX PAINT COLOUR - MILTON MOON	9. INTERPONE POWDERCOAT ALUMINUM SUNSCREEN
4. DULUX PAINT COLOUR - VIVID WHITE	10. DULUX PAINT COLOUR - ZEUS WHITE POWDERCOATED ALUMINUM SCREEN
5. DULUX PAINT COLOUR - TIMELESS GREY	11. GREEN COPPER PANEL CLADDING
6. HARDWOOD TIMBER - CASUARINA	12. FRAMED GLASS RAILING

IMPORTANT NOTES:

Do not scale from drawings. All dimensions shall be checked on site before commencement of work. All discrepancies shall be brought to the attention of the Architect. Larger scale drawings and written dimensions take precedence. This drawing is copyright and the property of the author, and must not be retained, copied or used without the express authority of MARCHESSE PARTNERS INTERNATIONAL PTY LTD.

REVISION	DATE	DESCRIPTION	BY
2016.07.08	2016.07.08	DEVELOPMENT APPLICATION	HS
2016.08.04	2016.08.04	REVISED WINDOW SIZES TO MEET BASIX REQUIREMENTS	HS
2016.11.25	2016.11.25	REQUEST FOR ADDITIONAL INFORMATION	LP
2016.12.25	2016.12.25	REQUEST FOR ADDITIONAL INFORMATION	LP

**marchesepartners**

Marchese Partners International Pty Ltd  
Level 1, 53 Walker Street, North Sydney, NSW 2060, Australia  
P +61 2 9922 4375 F +61 2 9929 5786 E info@marchesepartners.com  
www.marchesepartners.com  
Sydney • Brisbane • Canberra • Melbourne • Adelaide • Perth  
London • Kuala Lumpur • Auckland  
ABN 20 098 552 151

0 1 2 3 4 5 10

CLIENT  
DPG PROJECT 7 PTY LTD

PROJECT  
14-38 COWPER ST, 21 41 EAST ST,  
5-5A ROWELL ST GRANVILLE NSW 2142

DRAWING TITLE  
SOUTH - EAST STREET ELEVATION

SCALE 1:250 AT A1 1:500 AT A3	DATE 17/06/2016	DRAWN HS	CHECKED MS
JOB 16007	DRAWING DA2.02	REVISION D	



LEGEND	
1. DULUX PAINT COLOUR - DAIRY MADE	7. TRESPA - MONTREUX AMBER
2. DULUX PAINT COLOUR - WESTERN MYALL	8. DULUX POWDERCOAT - MONUMENT MATT
3. DULUX PAINT COLOUR - MILTON MOON	9. INTERPONE POWDERCOAT ALUMINUM SUNSCREEN
4. DULUX PAINT COLOUR - VIVID WHITE	10. DULUX PAINT COLOUR - ZEUS WHITE POWDERCOATED ALUMINUM SCREEN
5. DULUX PAINT COLOUR - TIMELESS GREY	11. GREEN COPPER PANEL CLADDING
6. HARDWOOD TIMBER - CASUARINA	12. FRAMED GLASS RAILING

IMPORTANT NOTES:  
Do not scale from drawings. All dimensions shall be checked on site before commencement of work. All discrepancies shall be brought to the attention of the Architect. Larger scale drawings and written dimensions take precedence. This drawing is copyright and the property of the author, and must not be retained, copied or used without the express authority of MARCHESE PARTNERS INTERNATIONAL PTY. LTD.

REVISION	DATE	DESCRIPTION	BY
1	2016.07.08	DEVELOPMENT APPLICATION	HS
2	2016.08.34	REVISED WINDOW SIZES TO MEET BASIX REQUIREMENTS	HS
3	2016.11.25	REQUEST FOR ADDITIONAL INFORMATION	LP
4	2016.12.25	REQUEST FOR ADDITIONAL INFORMATION	LP

**marchesepartners**  
Marchese Partners International Pty Ltd  
Level 1, 53 Walker Street, North Sydney, NSW 2060, Australia  
P +61 2 9922 4375 F +61 2 9929 5786 E info@marchesepartners.com  
www.marchesepartners.com  
Sydney • Brisbane • Canberra • Melbourne • Adelaide • Perth  
London • Kuala Lumpur • Auckland  
ABN 20 098 552 151

0 1 2 3 4 5 10


CLIENT  
DPG PROJECT 7 PTY LTD

PROJECT  
14-38 COWPER ST, 21 41 EAST ST,  
5-5A ROWELL ST GRANVILLE NSW 2142

DRAWING TITLE  
EAST - PUBLIC PARK ELEVATION

SCALE 1:250 AT A1 1:500 AT A3	DATE 17/06/2016	DRAWN HS	CHECKED MS
JOB 16007	DRAWING DA2.03	REVISION D	




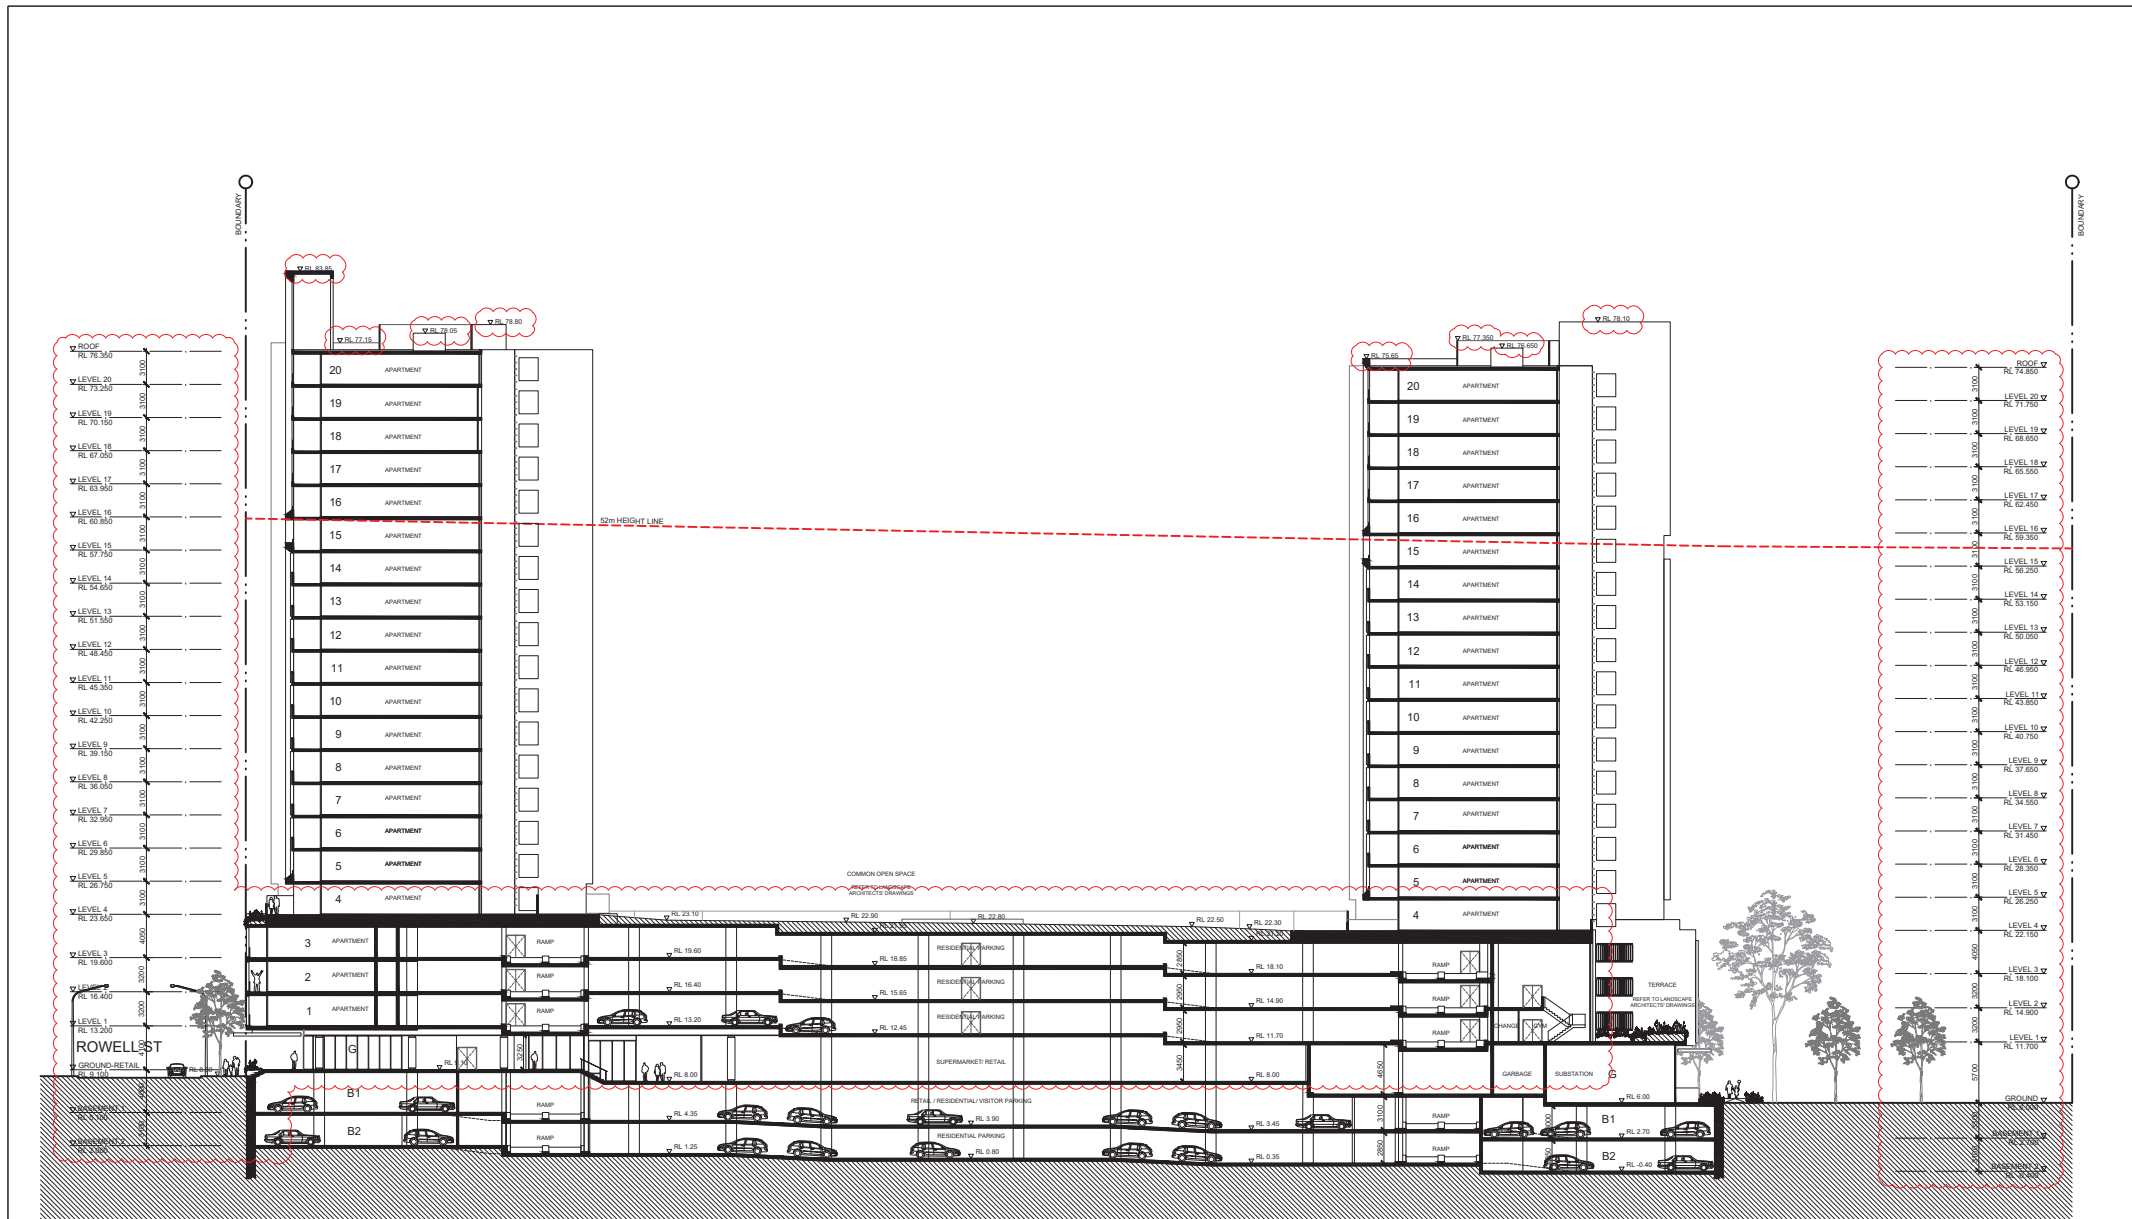

LEGEND		
1. DULUX PAINT COLOUR - DAIRY MADE	7. THE SPA - MONTREUX AMBER	
2. DULUX PAINT COLOUR - WESTERN MYALL	8. DULUX POWDERCOAT - MONUMENT MATT	
3. DULUX PAINT COLOUR - MILTON MOON	9. INTERPONE POWDERCOAT ALUMINUM SUNSCREEN	
4. DULUX PAINT COLOUR - VIVID WHITE	10. DULUX PAINT COLOUR - ZEUS WHITE POWDERCOATED ALUMINUM SCREEN	
5. DULUX PAINT COLOUR - TIMELESS GREY	11. GREEN COPPER PANEL CLADDING	
6. HARDWOOD TIMBER - CASUARINA	12. FRAMED GLASS PANEL	

<b>IMPORTANT NOTES:</b> Do not scale from drawings. All dimensions shall be checked on site before commencement of work. All discrepancies shall be brought to the attention of the Architect. Larger scale drawings and written dimensions take precedence. This drawing is copyright and the property of the author, and must not be retained, copied or used without the express authority of MARCHESE PARTNERS INTERNATIONAL PTY. LTD.	<b>REVISION</b>	<b>DATE</b>	<b>DESCRIPTION</b>	<b>BY</b>
	A	2016.07.08	DEVELOPMENT APPLICATION	JS
	B	2016.11.18	REQUEST FOR ADDITIONAL INFORMATION	LP
	C	2016.11.29	REQUEST FOR ADDITIONAL INFORMATION	LP
	D	2016.12.20	REQUEST FOR ADDITIONAL INFORMATION	LP
<b>marchesepartners</b> Marchese Partners International Pty Ltd Level 1, 53 Walker Street, North Sydney, NSW 2060, Australia P +61 2 9922 4375 F +61 2 9929 5786 E info@marchesepartners.com www.marchesepartners.com Sydney • Brisbane • Canberra • Melbourne • Adelaide • Perth London • Kuala Lumpur • Auckland ABN 20 098 552 151				
0 1 2 3 4 5 6 7 8 9 10				
<b>CLIENT</b> DPG PROJECT 7 PTY LTD		<b>DRAWING TITLE</b> SECTION AA		
<b>PROJECT</b> 14-38 COWPER ST, 21 41 EAST ST, 5-5A ROWELL ST GRANVILLE NSW 2142		<b>SCALE</b> 1:250 AT A1 1:500 AT A3	<b>DATE</b> 17/06/2016	<b>DRAWN</b> JR
<b>JOB</b> 16007		<b>DRAWING</b> DA3.01	<b>CHECKED</b> MS	<b>REVISION</b> D



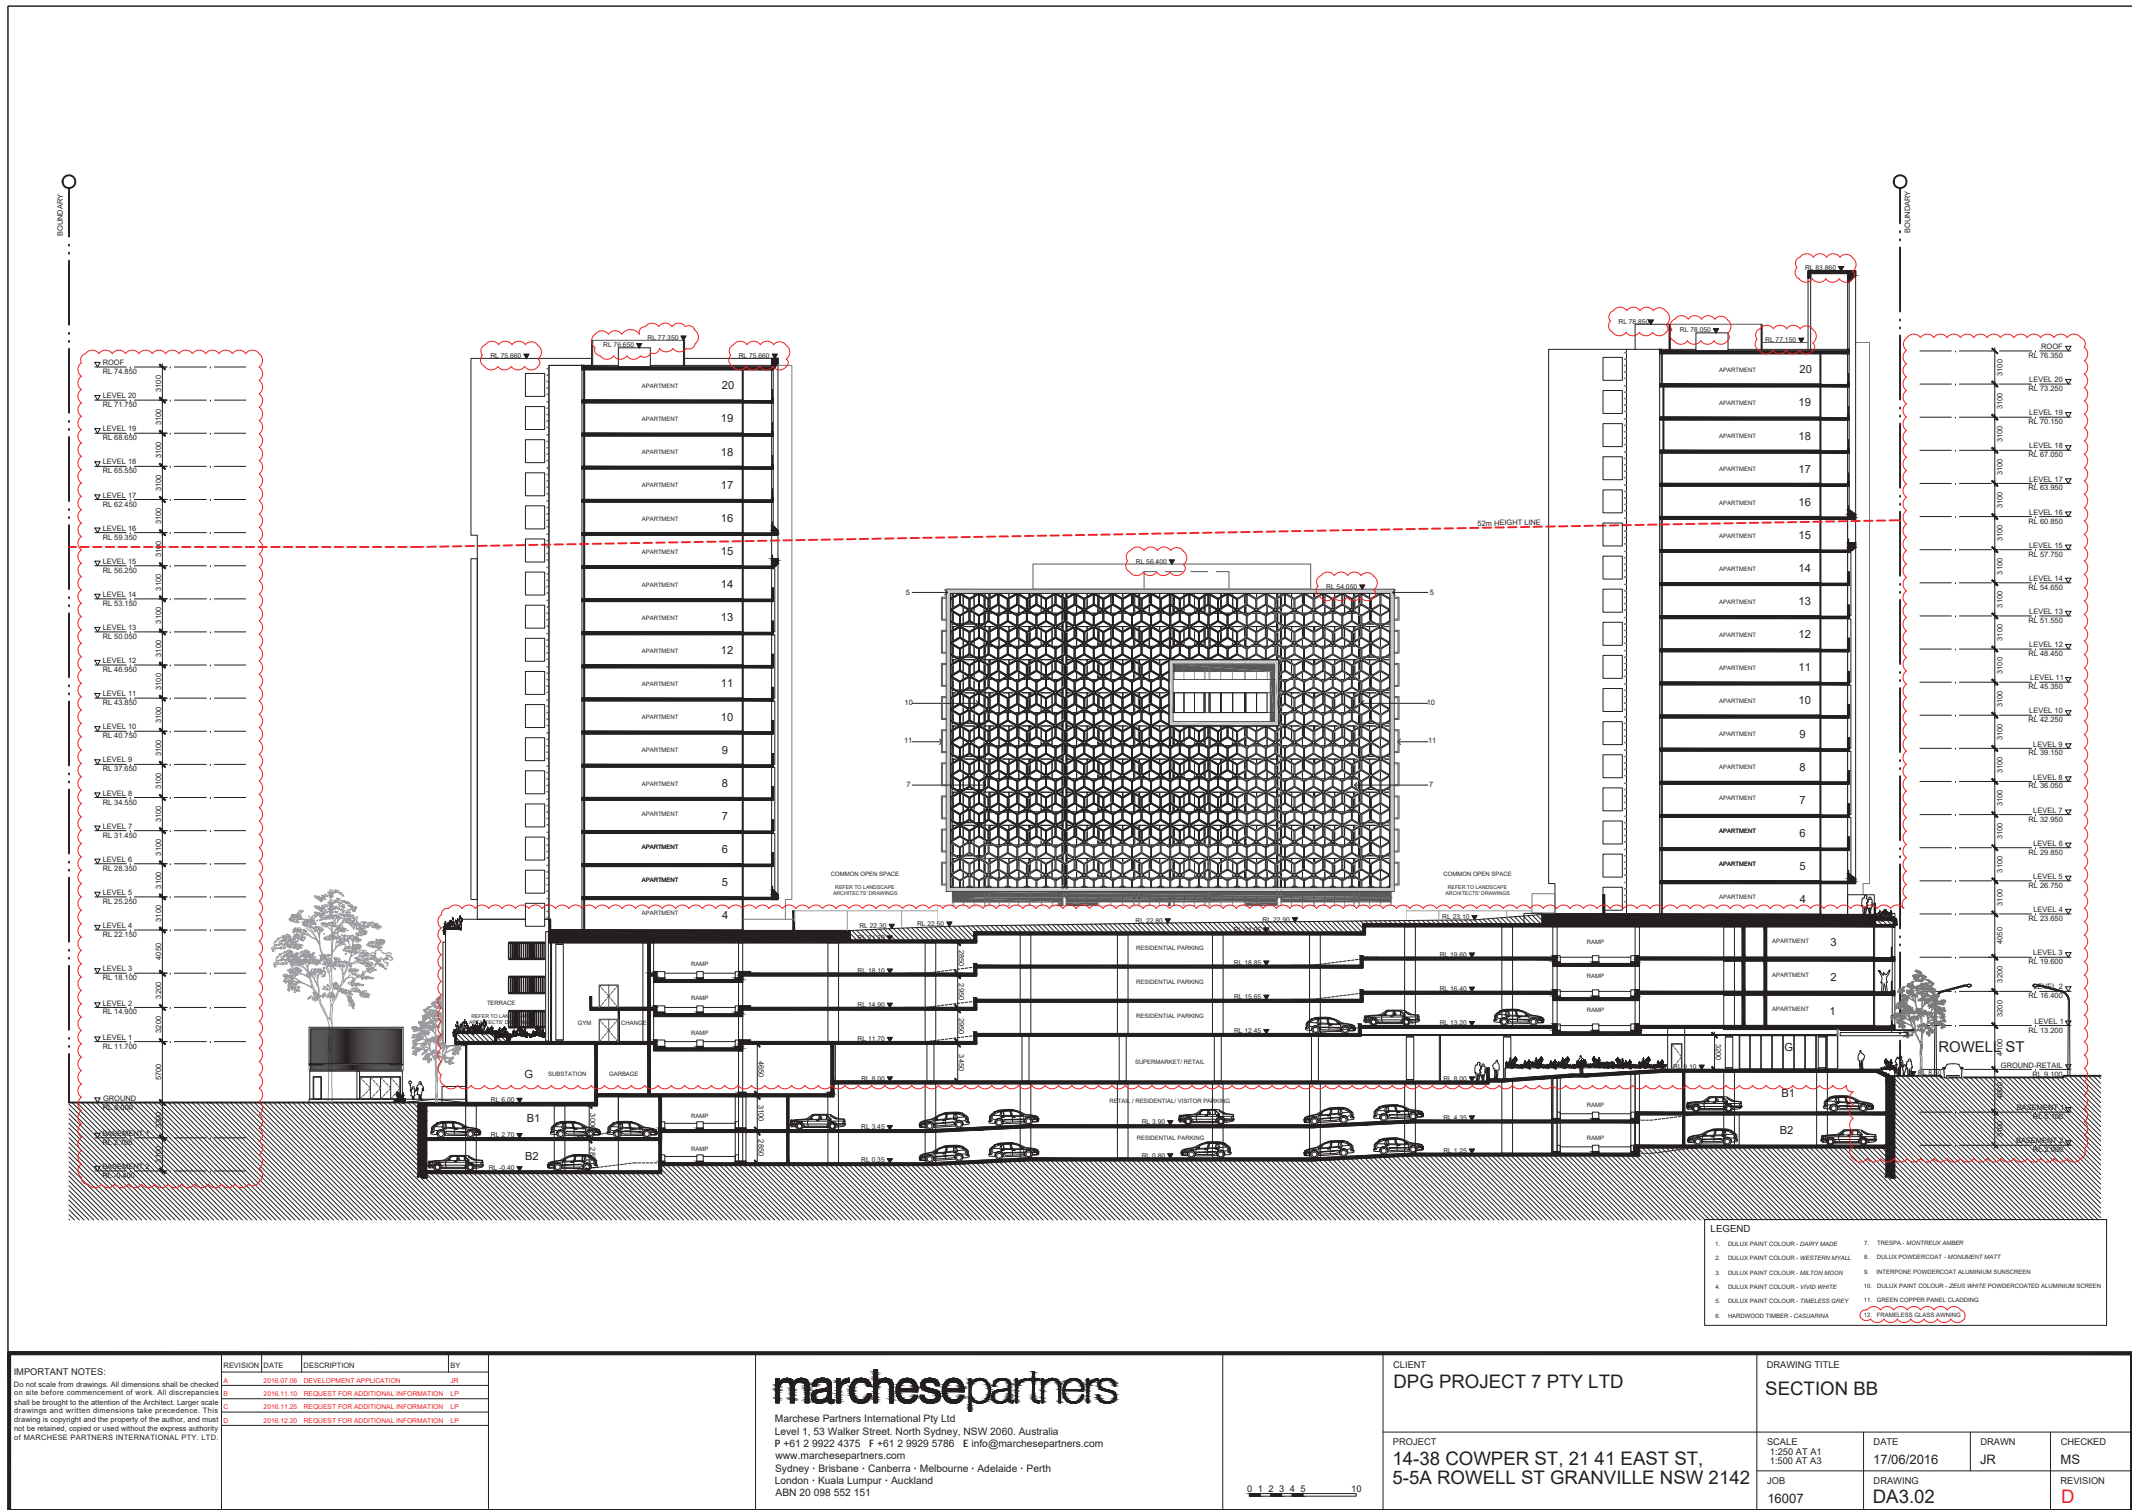

IMPORTANT NOTES:			
Do not scale from drawings. All dimensions shall be checked on site before commencement of work. All discrepancies shall be brought to the attention of the Architect. Larger scale drawings and written dimensions take precedence. This drawing is copyright and the property of the author, and must not be retained, copied or used without the express authority of MARCHESE PARTNERS INTERNATIONAL PTY. LTD.			
REVISION	DATE	DESCRIPTION	BY
A	2016.07.08	DEVELOPMENT APPLICATION	JP
B	2016.11.18	REQUEST FOR ADDITIONAL INFORMATION	LP
C	2016.11.29	REQUEST FOR ADDITIONAL INFORMATION	LP
D	2016.12.20	REQUEST FOR ADDITIONAL INFORMATION	LP


**marchesepartners**

Marchese Partners International Pty Ltd  
Level 1, 53 Walker Street, North Sydney, NSW 2060, Australia  
P +61 2 9922 4375 F +61 2 9929 5786 E info@marchesepartners.com  
www.marchesepartners.com  
Sydney • Brisbane • Canberra • Melbourne • Adelaide • Perth  
London • Kuala Lumpur • Auckland  
ABN 20 098 552 151


0 1 2 3 4 5 6 7 8 9 10

CLIENT  
DPG PROJECT 7 PTY LTD


PROJECT  
14-38 COWPER ST, 21 41 EAST ST,  
5-5A ROWELL ST GRANVILLE NSW 2142

DRAWING TITLE  
SECTION BB

SCALE 1:250 AT A1 1:500 AT A3	DATE 17/06/2016	DRAWN JR	CHECKED MS
JOB 16007	DRAWING DA3.02	REVISION D	

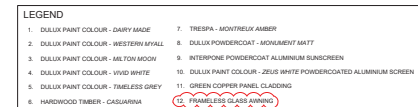

SCALE 1:250 AT A1 1:500 AT A3	DATE 17/06/2016	DRAWN JR	CHECKED MS
JOB 16007	DRAWING DA3.03		REVISION C

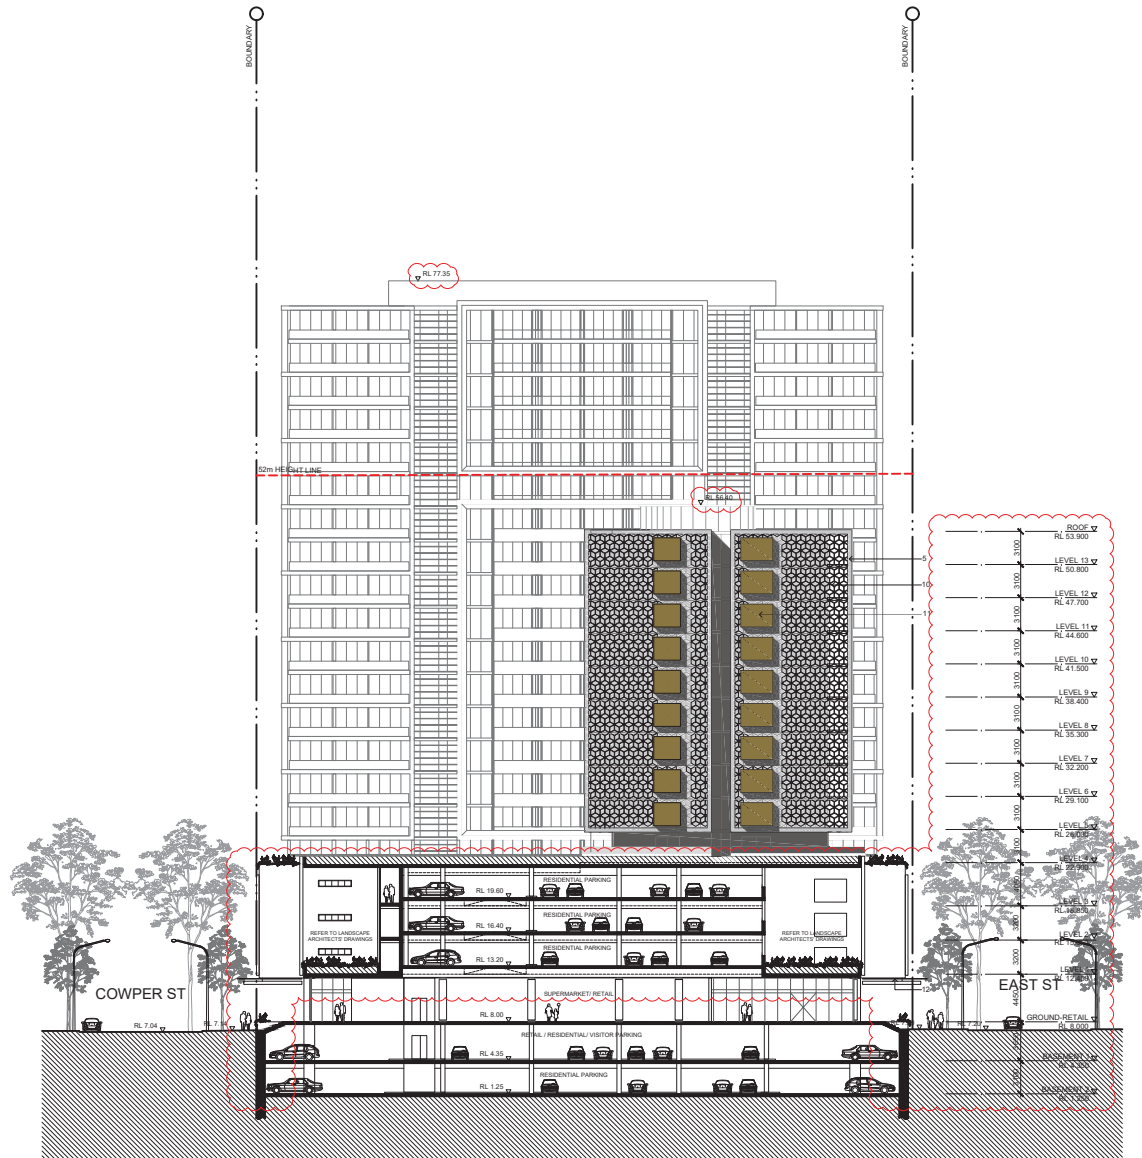

LEGEND	
2. DULUX PAINT COLOUR - WESTERN MYALL	8. DULUX POWDERCOAT - MONUMENT MATT
3. DULUX PAINT COLOUR - MILTON MOON	9. INTERPONE POWDERCOAT ALUMINUM SUNSCREEN
4. DULUX PAINT COLOUR - VIVID WHITE	10. DULUX PAINT COLOUR - ZEUS WHITE POWDERCOATED ALUMINUM SCREEN
5. DULUX PAINT COLOUR - TIMELESS GREY	11. GREEN COPPER PANEL CLADDING

IMPORTANT NOTES:  
Do not scale from drawings. All dimensions shall be checked on site before commencement of work. All discrepancies shall be brought to the attention of the Architect. Larger scale drawings and written dimensions take precedence. This drawing is copyright and the property of the author, and must not be retained, copied or used without the express authority of MARCHESE PARTNERS INTERNATIONAL PTY LTD.

REVISION	DATE	DESCRIPTION	BY
1	2016.07.08	DEVELOPMENT APPLICATION	JR
2	2016.12.30	REQUEST FOR ADDITIONAL INFORMATION	JP

**marchesepartners**  
Marchese Partners International Pty Ltd  
Level 1, 53 Walker Street, North Sydney, NSW 2060, Australia  
P +61 2 9922 4375 F +61 2 9929 5786 E info@marchesepartners.com  
www.marchesepartners.com  
Sydney • Brisbane • Canberra • Melbourne • Adelaide • Perth  
London • Kuala Lumpur • Auckland  
ABN 20 098 552 151


0 1 2 3 4 5 10

CLIENT  
DPG PROJECT 7 PTY LTD


PROJECT  
14-38 COWPER ST, 21 41 EAST ST,  
5-5A ROWELL ST GRANVILLE NSW 2142

DRAWING TITLE  
SECTION DD

SCALE 1:250 AT A1 1:500 AT A3	DATE 17/06/2016	DRAWN JR	CHECKED MS
JOB 16007	DRAWING DA3.04	REVISION B	

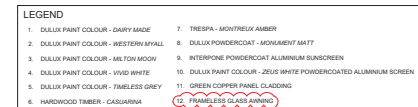

SCALE 1:250 AT A1 1:500 AT A3	DATE 17/06/2016	DRAWN JR	CHECKED MS
JOB 16007	DRAWING DA3.05		REVISION B

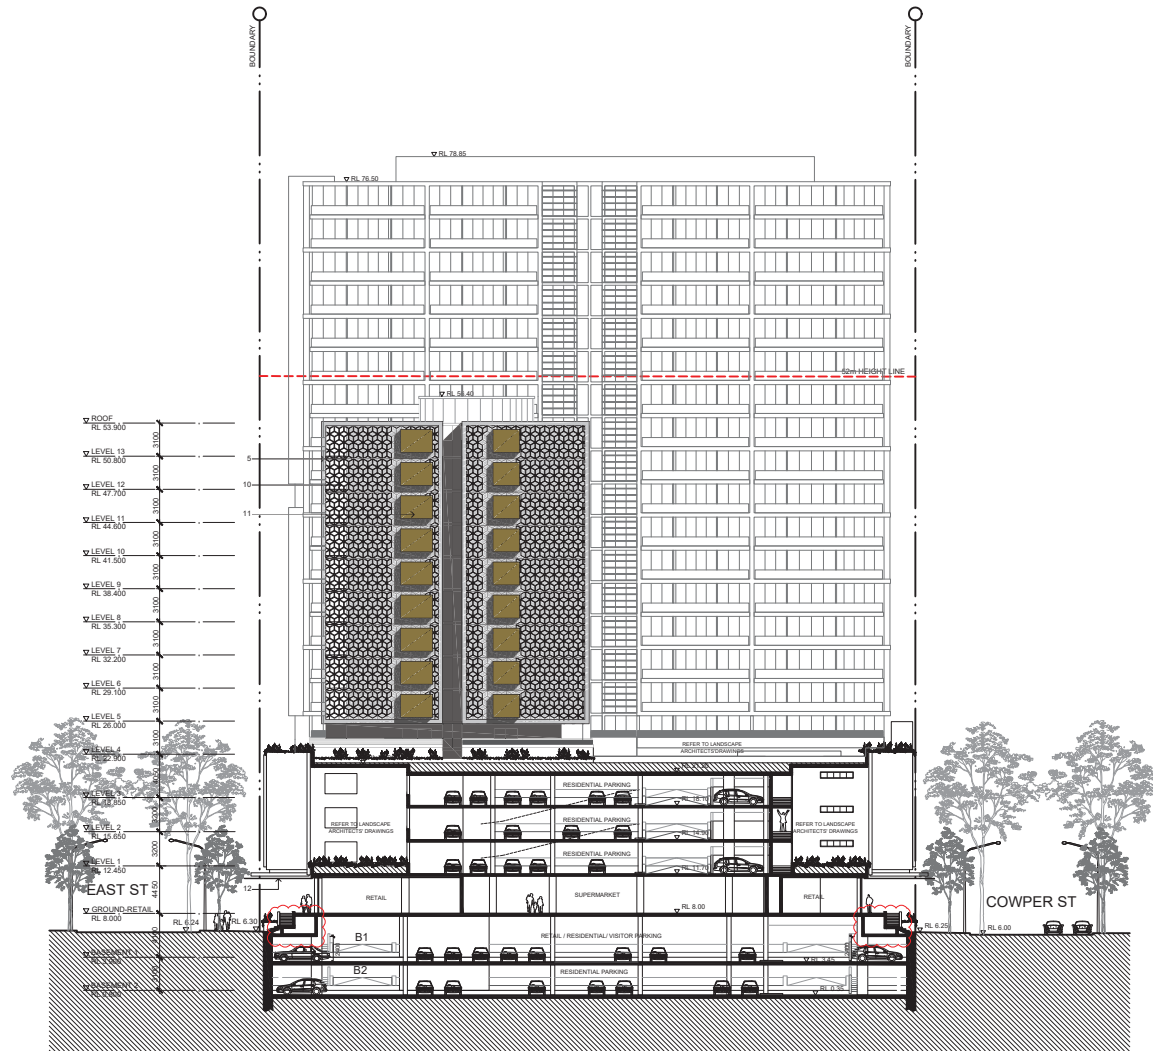

LEGEND	
2. DULUX PAINT COLOUR - WESTERN MYALL	8. DULUX POWDERCOAT - MONUMENT MATT
3. DULUX PAINT COLOUR - MILTON MOON	9. INTERPONE POWDERCOAT ALUMINUM SUNSCREEN
4. DULUX PAINT COLOUR - VIVID WHITE	10. DULUX PAINT COLOUR - ZEUS WHITE POWDERCOATED ALUMINUM SCREEN
5. DULUX PAINT COLOUR - TIMELESS GREY	11. GREEN COPPER PANEL CLADDING

IMPORTANT NOTES:  
Do not scale from drawings. All dimensions shall be checked on site before commencement of work. All discrepancies shall be brought to the attention of the Architect. Larger scale drawings and written dimensions take precedence. This drawing is copyright and the property of the author, and must not be retained, copied or used without the express authority of MARCHESE PARTNERS INTERNATIONAL PTY LTD.

REVISION	DATE	DESCRIPTION	BY
A	2016/07/06	DEVELOPMENT APPLICATION - JP	
B	2016/12/28	REQUEST FOR ADDITIONAL INFORMATION - LP	
C	2017/02/03	INCORPORATED REVISED HYD. ENG. INFO - LP	

**marchesepartners**  
Marchese Partners International Pty Ltd  
Level 1, 53 Walker Street, North Sydney, NSW 2060, Australia  
P +61 2 9922 4375 F +61 2 9929 5786 E info@marchesepartners.com  
www.marchesepartners.com  
Sydney • Brisbane • Canberra • Melbourne • Adelaide • Perth  
London • Kuala Lumpur • Auckland  
ABN 20 098 552 151

0 1 2 3 4 5 10

CLIENT  
DPG PROJECT 7 PTY LTD


PROJECT  
14-38 COWPER ST, 21 41 EAST ST,  
5-5A ROWELL ST GRANVILLE NSW 2142

DRAWING TITLE  
SECTION FF

SCALE	DATE	DRAWN	CHECKED
1:250 AT A1 1:500 AT A3	17/06/2016	JR	MS
JOB	DRAWING	REVISION	
16007	DA3.06	C	





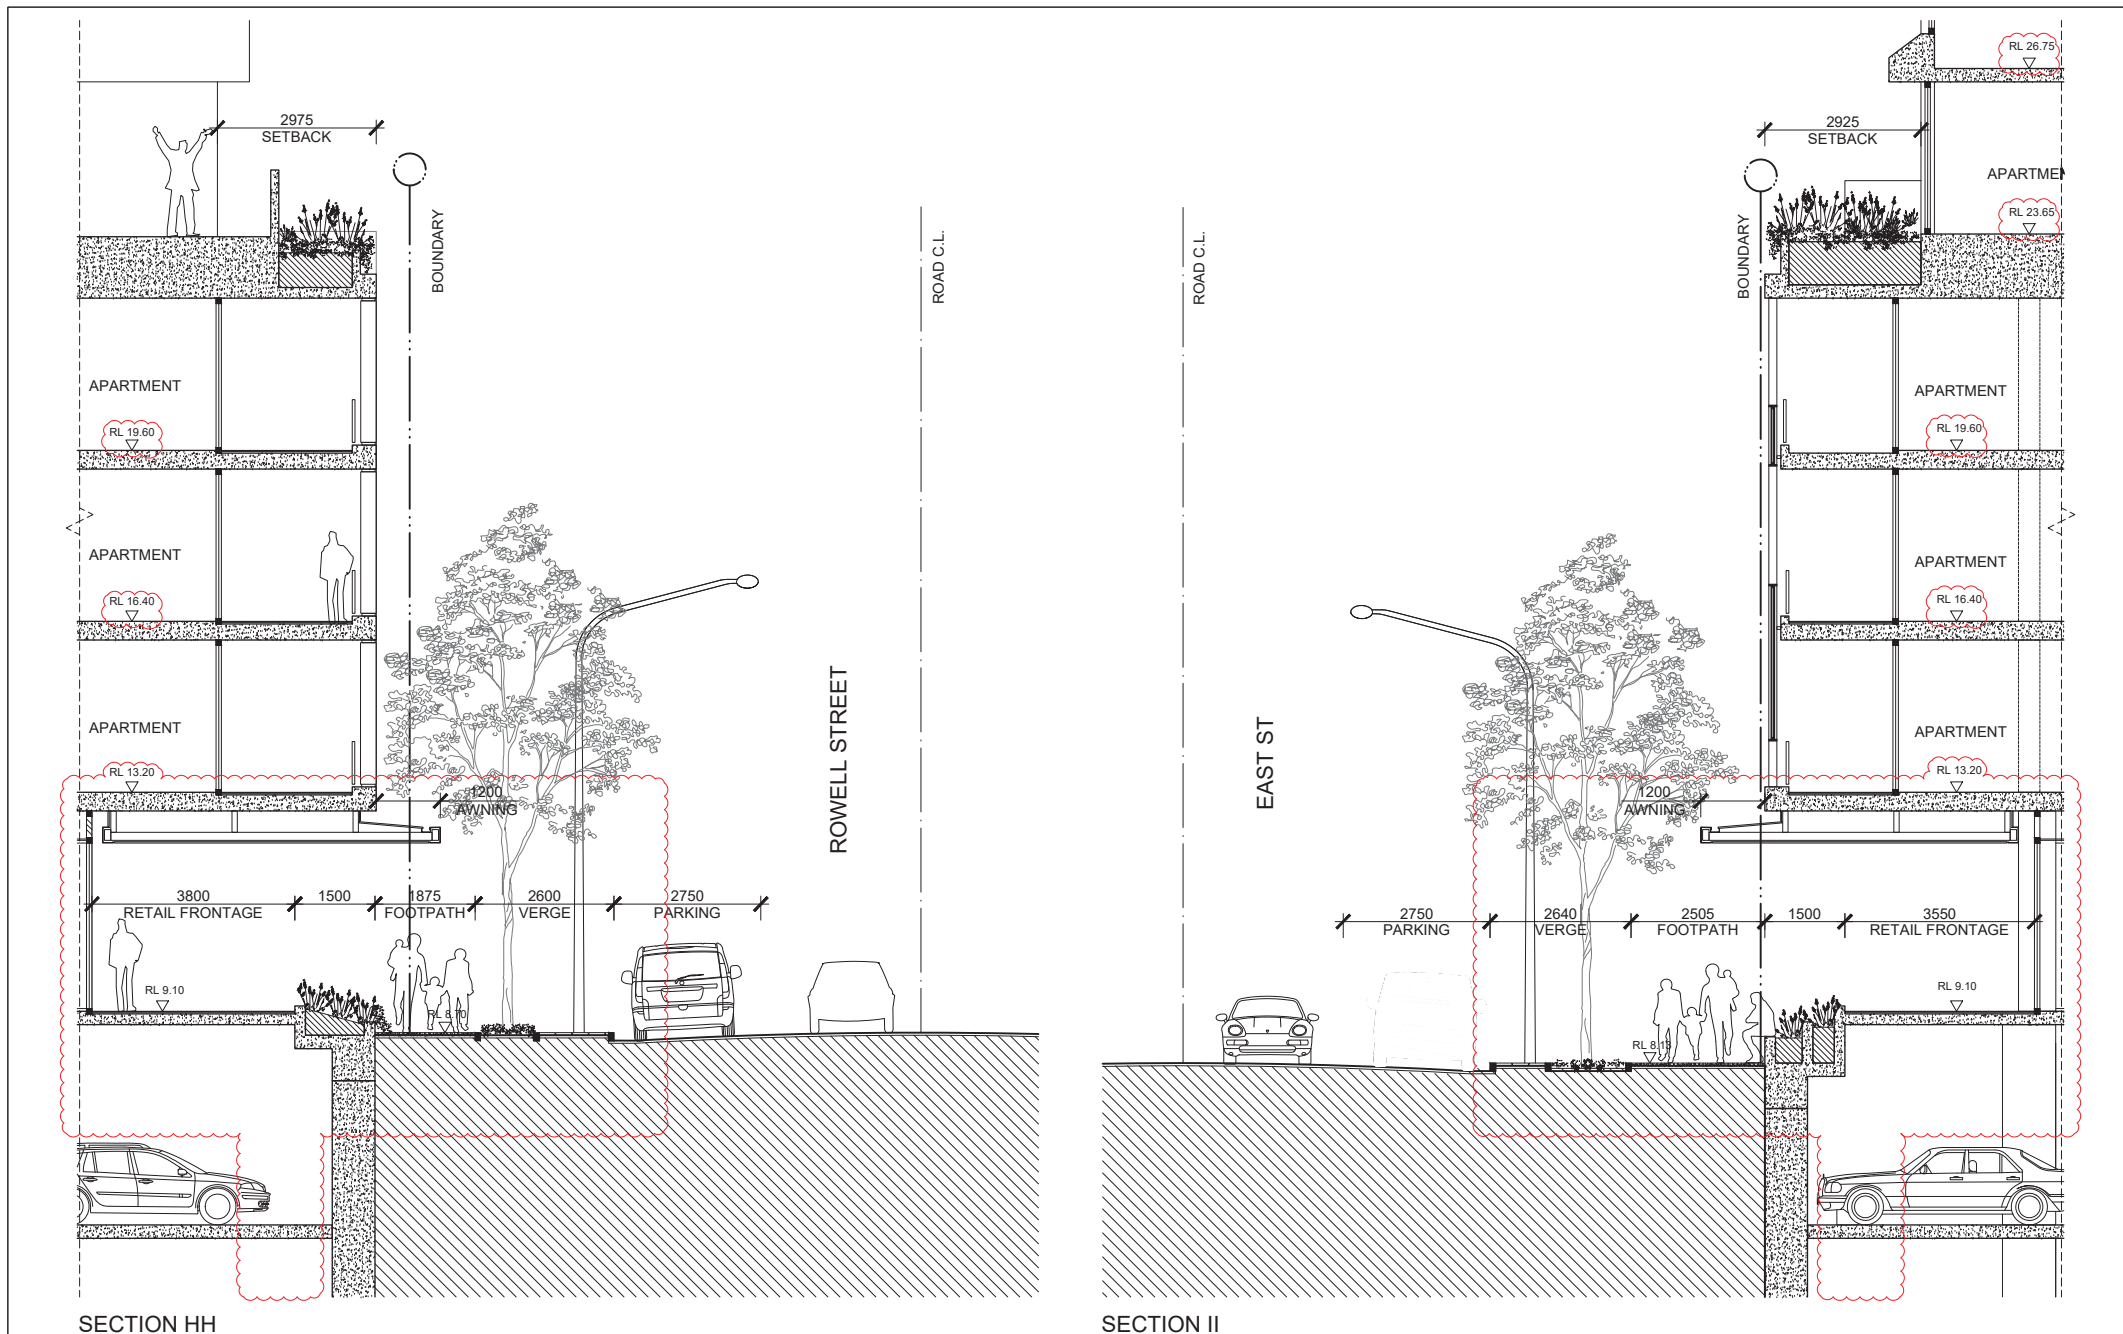

SECTION HH

SECTION II

<div>IMPORTANT NOTES:</div> <div>Do not scale from drawings. All dimensions shall be checked on site before commencement of work. All discrepancies shall be brought to the attention of the Architect. Larger scale drawings and written dimensions take precedence. This drawing is copyright and the property of the author, and must not be retained, copied or used without the express authority of MARCHESE PARTNERS INTERNATIONAL PTY. LTD.</div>	REVISION	DATE	DESCRIPTION	BY
	A	2016.11.10	REQUEST FOR ADDITIONAL INFORMATION - HS	
	B	2016.11.25	REQUEST FOR ADDITIONAL INFORMATION - LP	
	C	2016.12.20	REQUEST FOR ADDITIONAL INFORMATION - LP	


marchesepartners

Marchese Partners International Pty Ltd  
Level 1, 53 Walker Street, North Sydney, NSW 2060, Australia  
P +61 2 9922 4375 F +61 2 9929 5786 E info@marchesepartners.com  
www.marchesepartners.com  
Sydney · Brisbane · Canberra · Melbourne · Adelaide · Perth  
London · Kuala Lumpur · Auckland  
ABN 20 098 552 151

012

CLIENT DPG PROJECT 7 PTY LTD	
PROJECT 14-38 COWPER ST, 21 41 EAST ST, 5-5A ROWELL ST GRANVILLE NSW 2142	

DRAWING TITLE DETAIL SECTION HH AND II			
SCALE 1:50 AT A1 1:100 AT A3	DATE 17/06/2016	DRAWN LP	CHECKED MS
JOB 16007	DRAWING DA3.08	REVISION C	

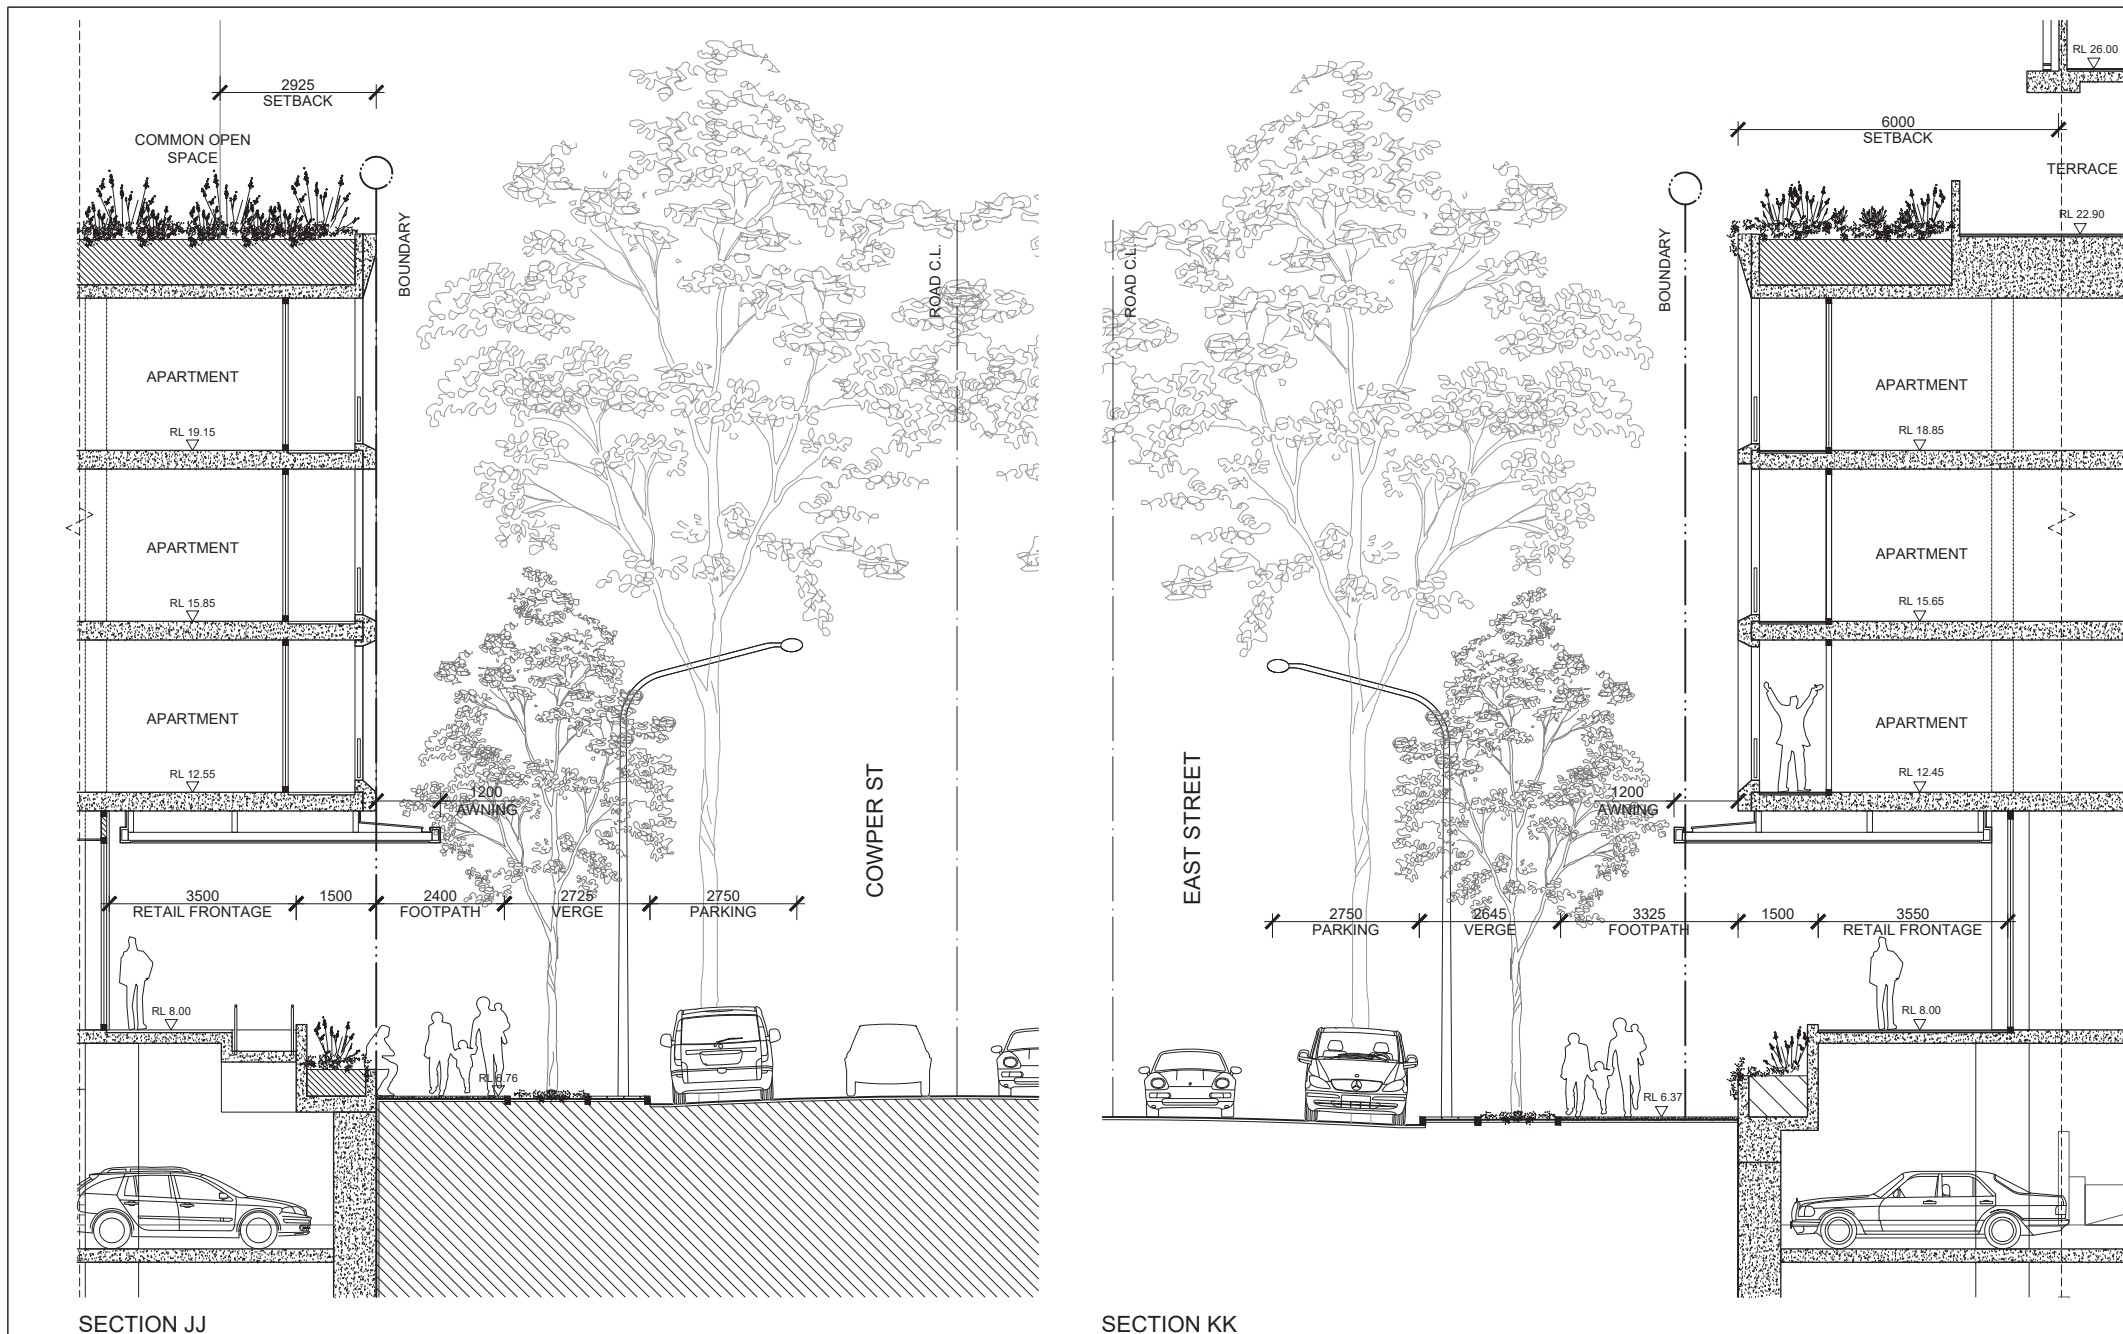


SECTION JJ


SECTION KK

</



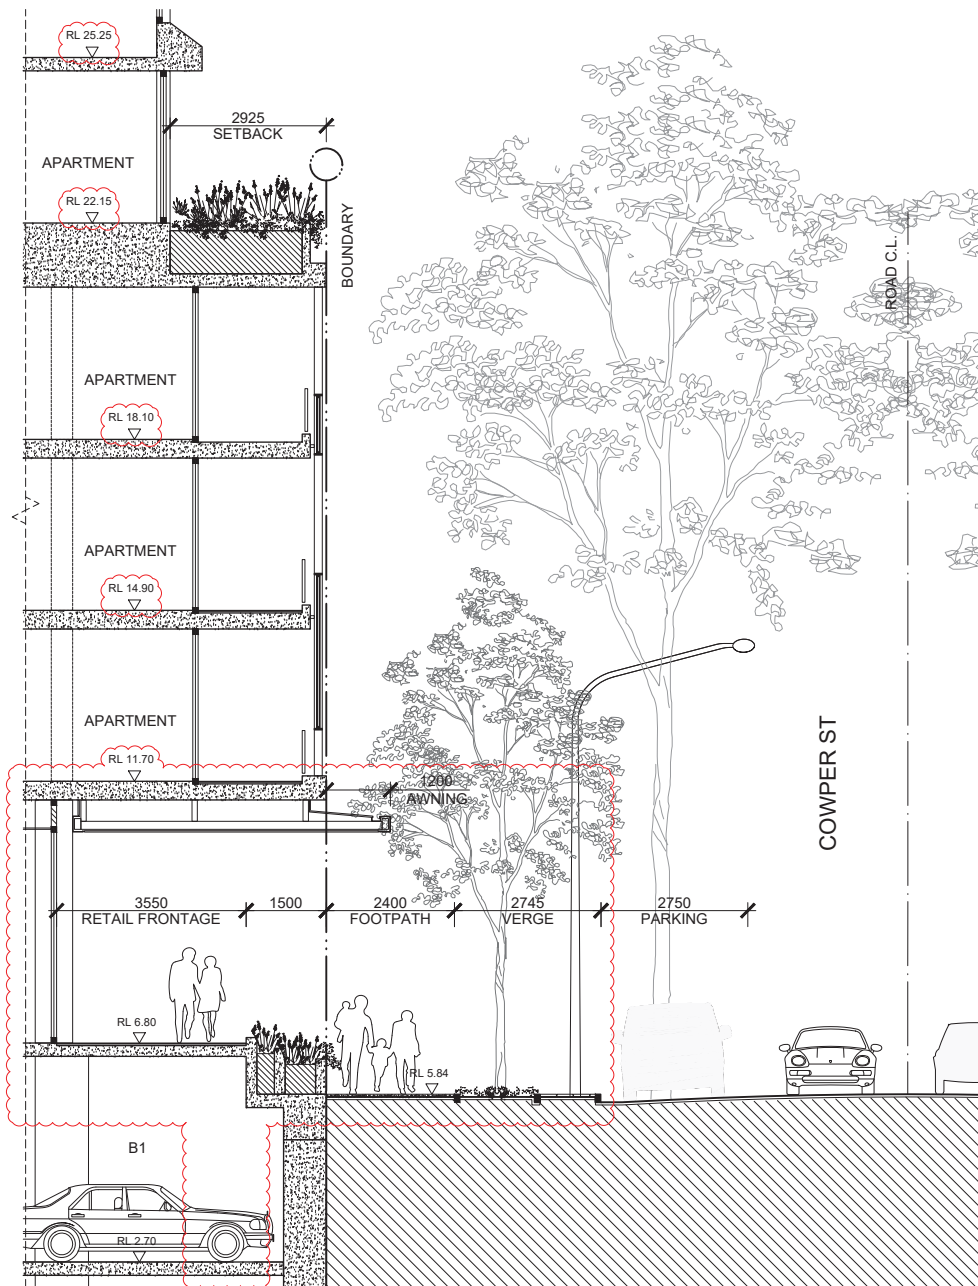

SECTION LL

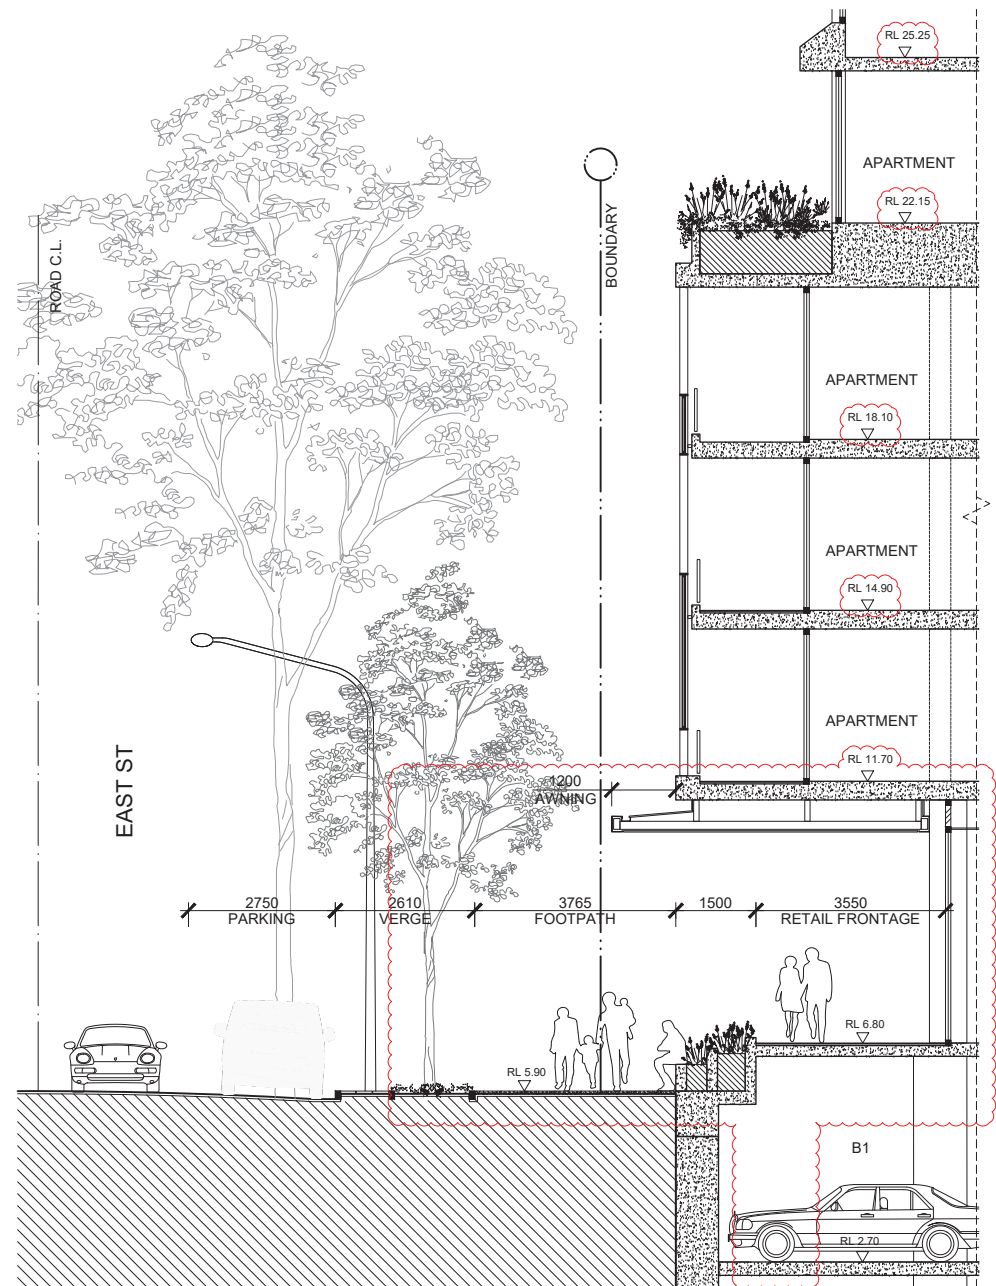

SECTION MM

**IMPORTANT NOTES:**  
Do not scale from drawings. All dimensions shall be checked on site before commencement of work. All discrepancies shall be brought to the attention of the Architect. Larger scale drawings and written dimensions take precedence. This drawing is copyright and the property of the author, and must not be retained, copied or used without the express authority of MARCHESE PARTNERS INTERNATIONAL PTY. LTD.

REVISION	DATE	DESCRIPTION	BY
2016.11.10	2016.11.10	REQUEST FOR ADDITIONAL INFORMATION - HS	
2016.11.20	2016.11.20	REQUEST FOR ADDITIONAL INFORMATION - LP	
2016.12.20	2016.12.20	REQUEST FOR ADDITIONAL INFORMATION - LP	

**marchesepartners**  
Marchese Partners International Pty Ltd  
Level 1, 53 Walker Street, North Sydney, NSW 2060, Australia  
P +61 2 9922 4375 F +61 2 9929 5786 E info@marchesepartners.com  
www.marchesepartners.com  
Sydney • Brisbane • Canberra • Melbourne • Adelaide • Perth  
London • Kuala Lumpur • Auckland  
ABN 20 098 552 151


0 1 2

CLIENT  
DPG PROJECT 7 PTY LTD

PROJECT  
14-38 COWPER ST, 21 41 EAST ST,  
5-5A ROWELL ST GRANVILLE NSW 2142

DRAWING TITLE  
DETAIL SECTION LL AND MM

SCALE	DATE	DRAWN	CHECKED
1:50 AT A1 1:100 AT A3	17/06/2016	LP	MS
JOB 16007	DRAWING DA3.10	REVISION C	

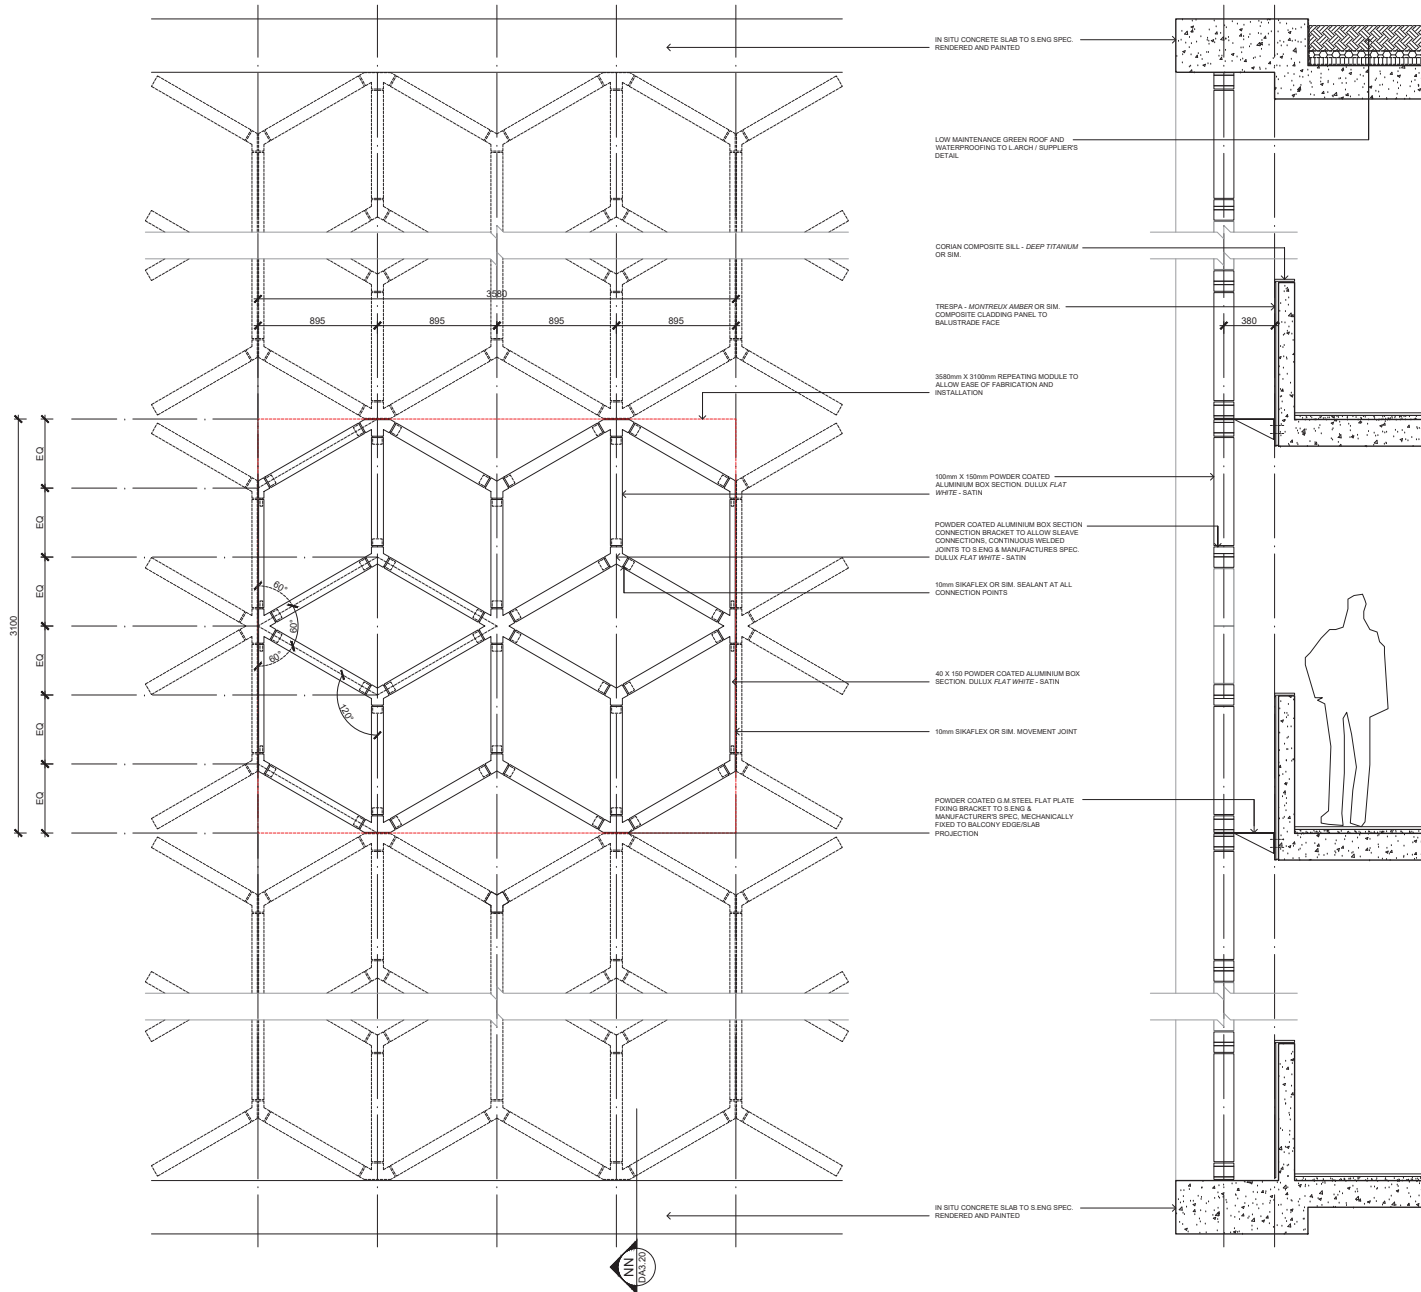

**IMPORTANT NOTES:**  
Do not scale from drawings. All dimensions shall be checked on site before commencement of work. All discrepancies shall be brought to the attention of the Architect. Larger scale drawings and written dimensions take precedence. This drawing is copyright and the property of the author, and must not be retained, copied or used without the express authority of MARCHESE PARTNERS INTERNATIONAL PTY LTD.

REVISION	DATE	DESCRIPTION	BY
1	2016.11.10	REQUEST FOR ADDITIONAL INFORMATION MS	

**marchesepartners**  
Marchese Partners International Pty Ltd  
Level 1, 53 Walker Street, North Sydney, NSW 2060, Australia  
P +61 2 9922 4375 F +61 2 9929 5786 E info@marchesepartners.com  
www.marchesepartners.com  
Sydney • Brisbane • Canberra • Melbourne • Adelaide • Perth  
London • Kuala Lumpur • Auckland  
ABN 20 098 552 151

0 0.5 1


CLIENT  
DPG PROJECT 7 PTY LTD

PROJECT  
14-38 COWPER ST, 21 41 EAST ST,  
5-5A ROWELL ST GRANVILLE NSW 2142

DRAWING TITLE  
DETAIL SECTION NN

SCALE	DATE	DRAWN	CHECKED
1:20 AT A1 1:40 AT A3	17/06/2016	MS	MS
JOB	DRAWING	REVISION	
16007	DA3.20	A	



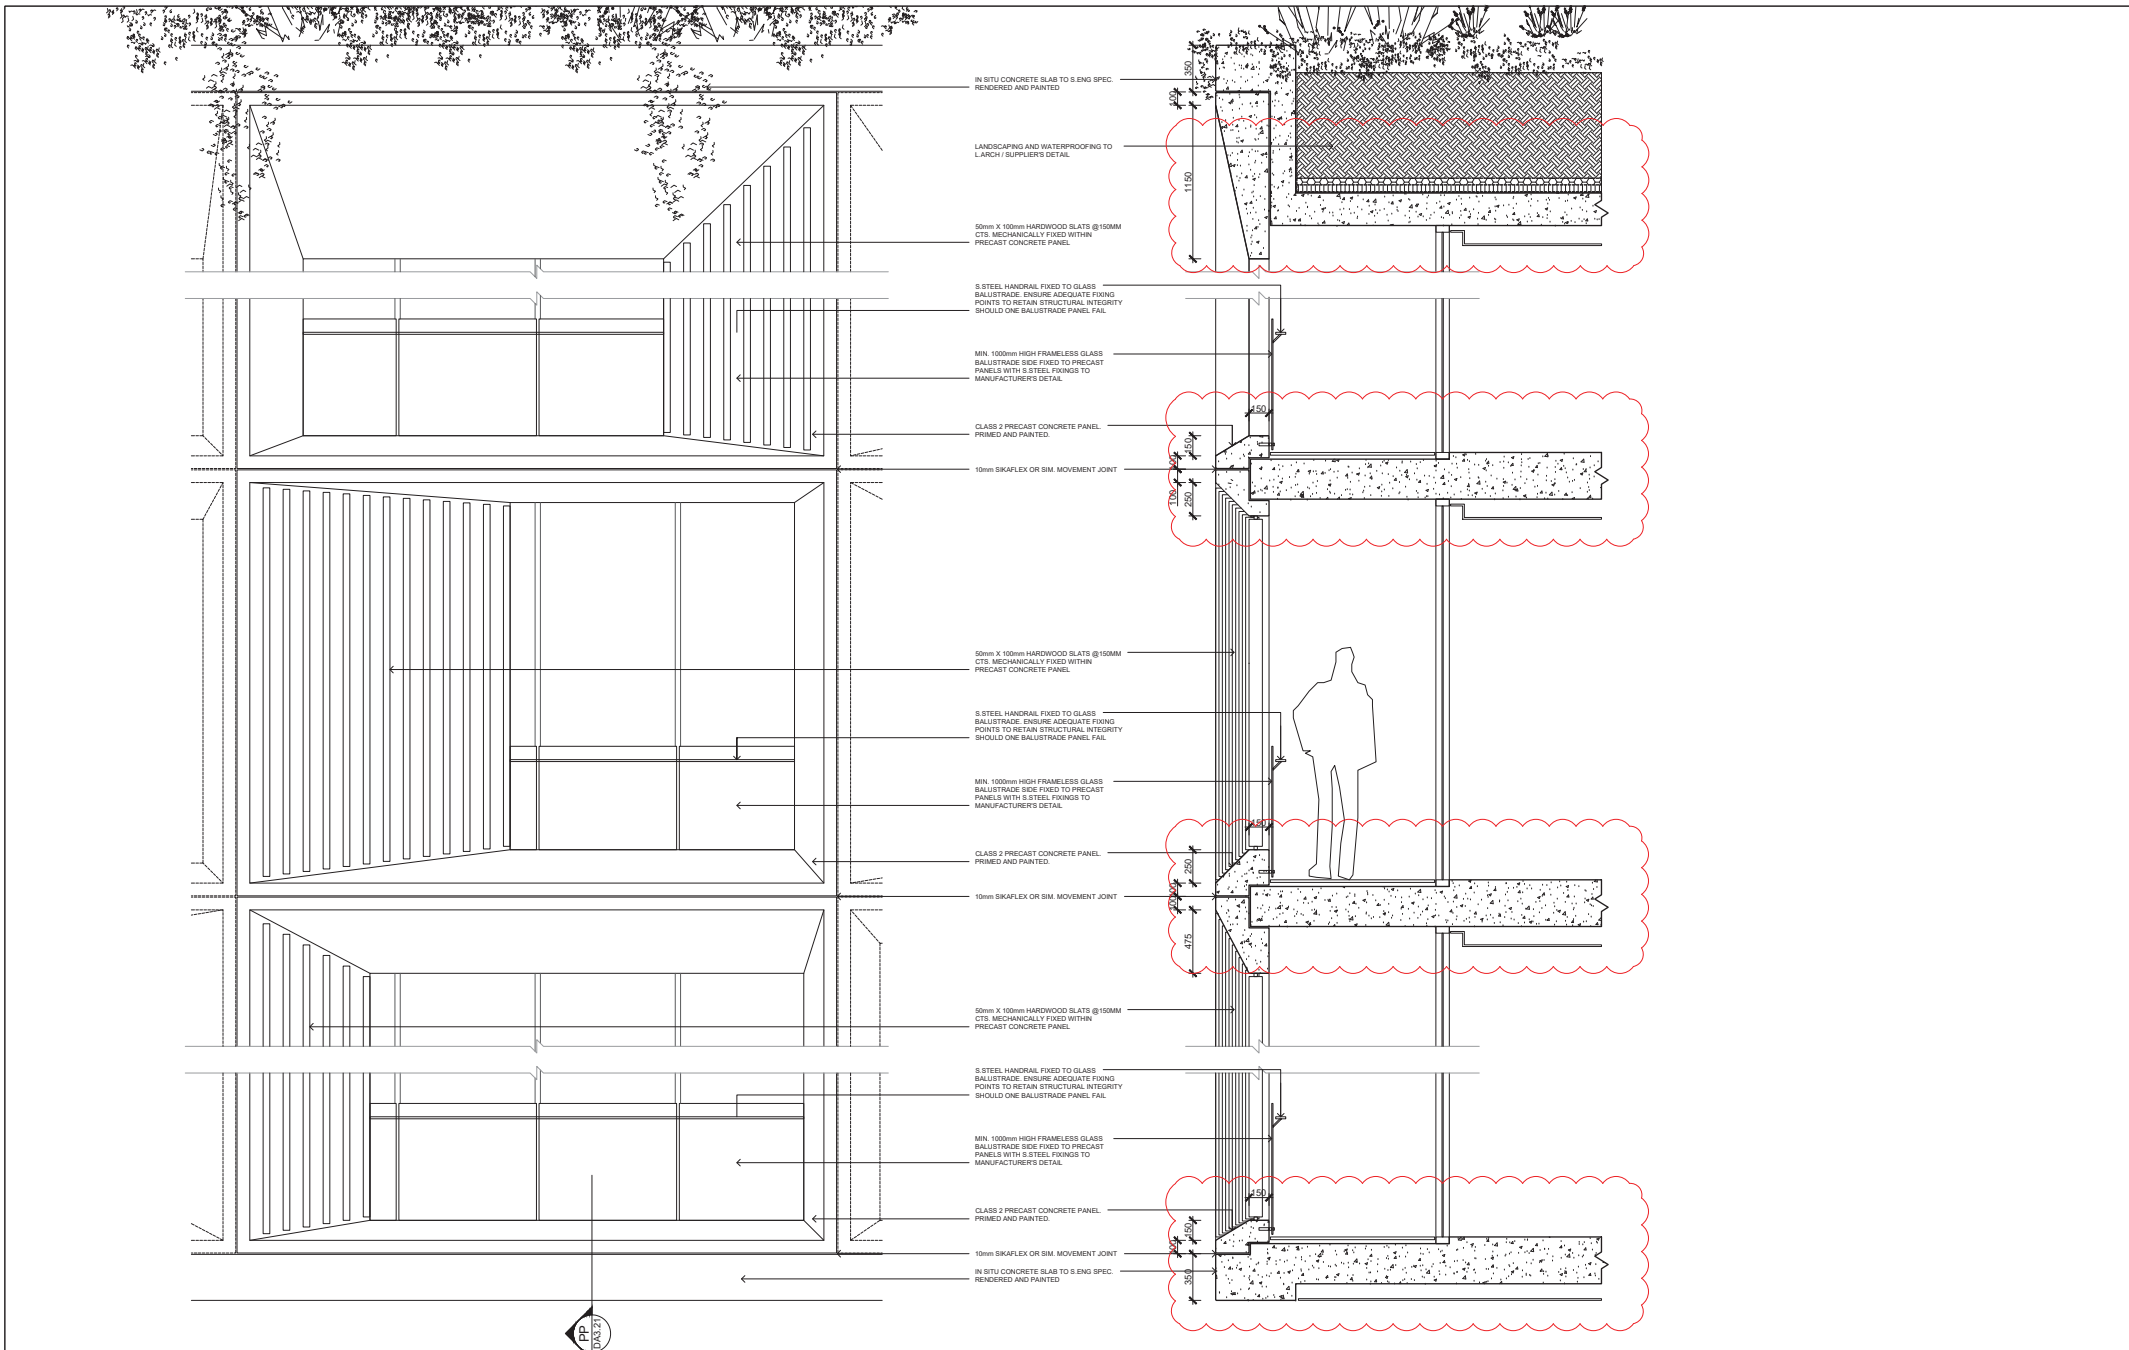

<b>IMPORTANT NOTES:</b> Do not scale from drawings. All dimensions shall be checked on site before commencement of work. All discrepancies shall be brought to the attention of the Architect. Larger scale drawings and written dimensions take precedence. This drawing is copyright and the property of the author, and must not be retained, copied or used without the express authority of MARCHESE PARTNERS INTERNATIONAL PTY. LTD.	REVISION	DATE	DESCRIPTION	BY
	1	2016.11.10	REQUEST FOR ADDITIONAL INFORMATION - MS	
	2	2016.12.30	REQUEST FOR ADDITIONAL INFORMATION - MS	
<b>marchesepartners</b> Marchese Partners International Pty Ltd Level 1, 53 Walker Street, North Sydney, NSW 2060, Australia P +61 2 9922 4375 F +61 2 9929 5786 E info@marchesepartners.com www.marchesepartners.com Sydney • Brisbane • Canberra • Melbourne • Adelaide • Perth London • Kuala Lumpur • Auckland ABN 20 098 552 151				
0 0.5 1				
CLIENT DPG PROJECT 7 PTY LTD		DRAWING TITLE DETAIL SECTION PP		
PROJECT 14-38 COWPER ST, 21 41 EAST ST, 5-5A ROWELL ST GRANVILLE NSW 2142		SCALE 1:20 AT A1 1:40 AT A3	DATE 17/06/2016	DRAWN MS
JOB 16007		DRAWING DA3.21	CHECKED MS	REVISION B