


MONZA DRIVE

1 LEVEL 6
1:400

LEVEL 6 FLOOR PLAN

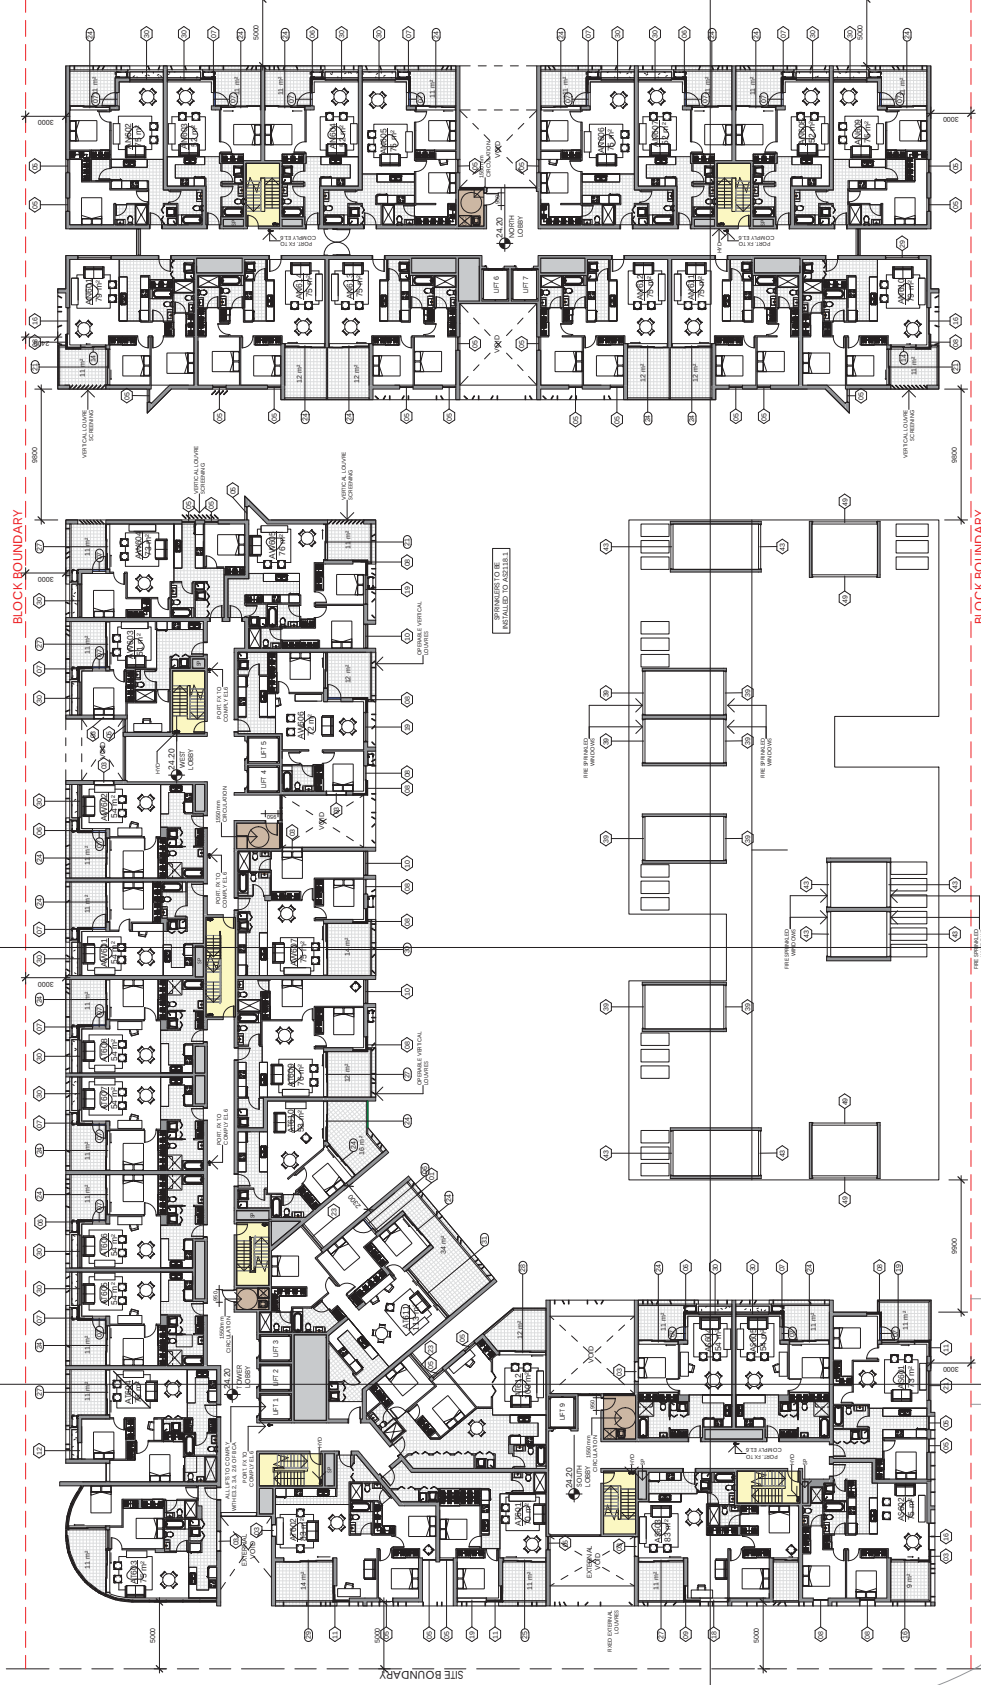

MONZA DRIVE

1 LEVEL 7
1:400



SITE BOUNDARY

MONZA DRIVE

BAYWATER DRIVE

NUVOLARI PLACE

MARINE PARADE

1
LEVEL 8
1 : 400




REVISIONS
DATE
DESCRIPTION




DEVELOPMENT APPLICATION

CLIENT: HOMEBUSH BAY HOLDINGS PTY LTD
DATE: 08/11/2016
PROJECT: 6-8 BAYWATER DR. WENTWORTH POINT
TIER ARCHITECTS
DWG NO: 209
REVISIONS: 1
DATE: 08/11/2016
DESCRIPTION: LEVEL 8 FLOOR PLAN

LEVEL 8 FLOOR PLAN

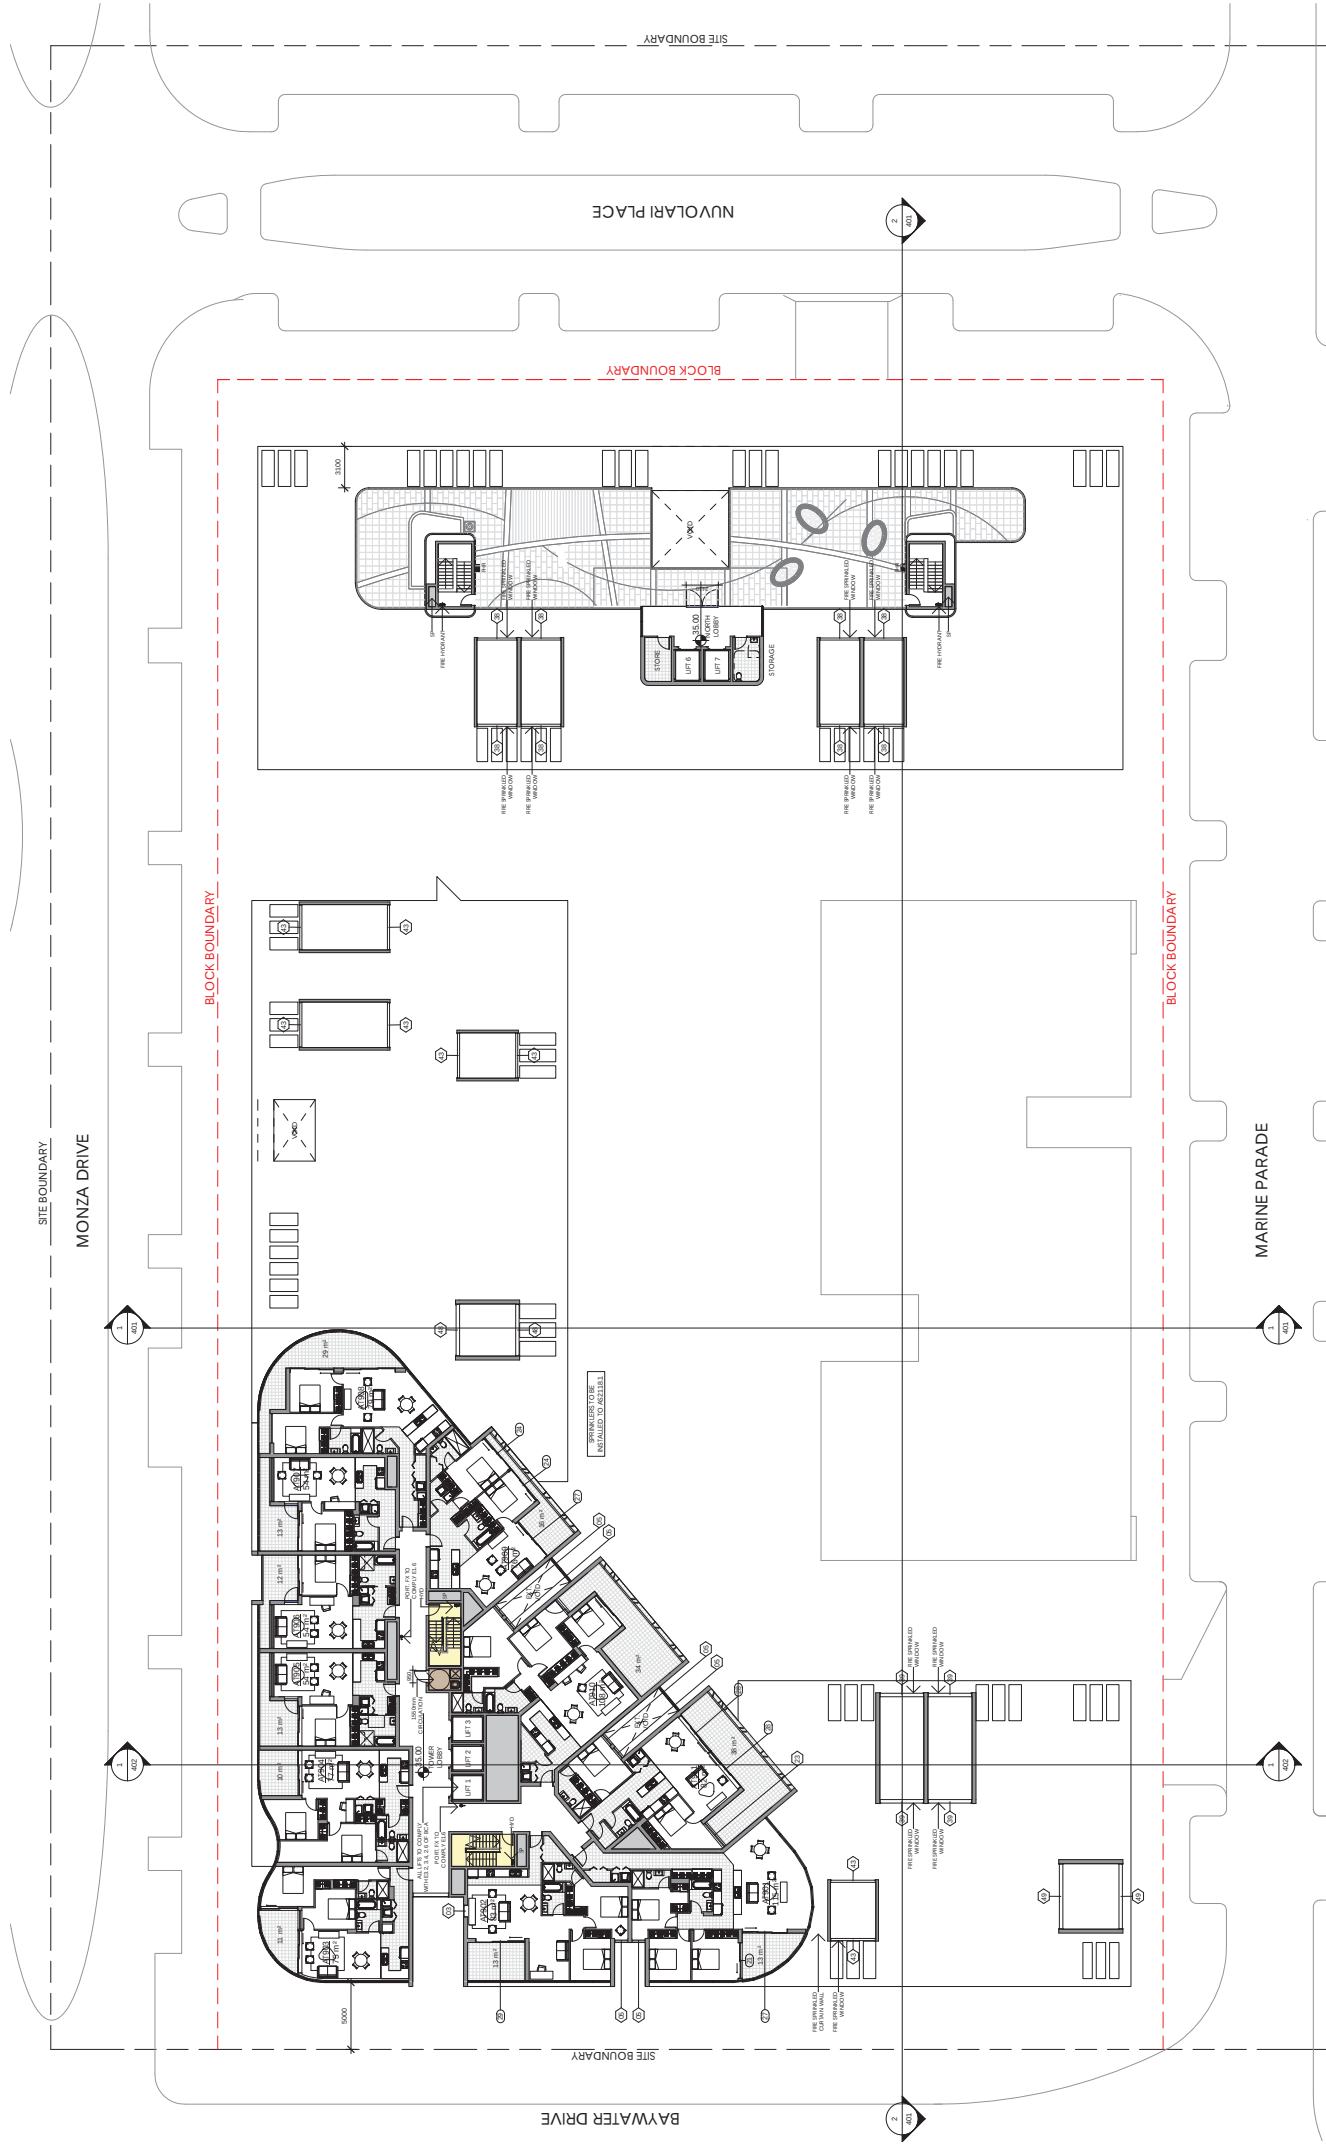

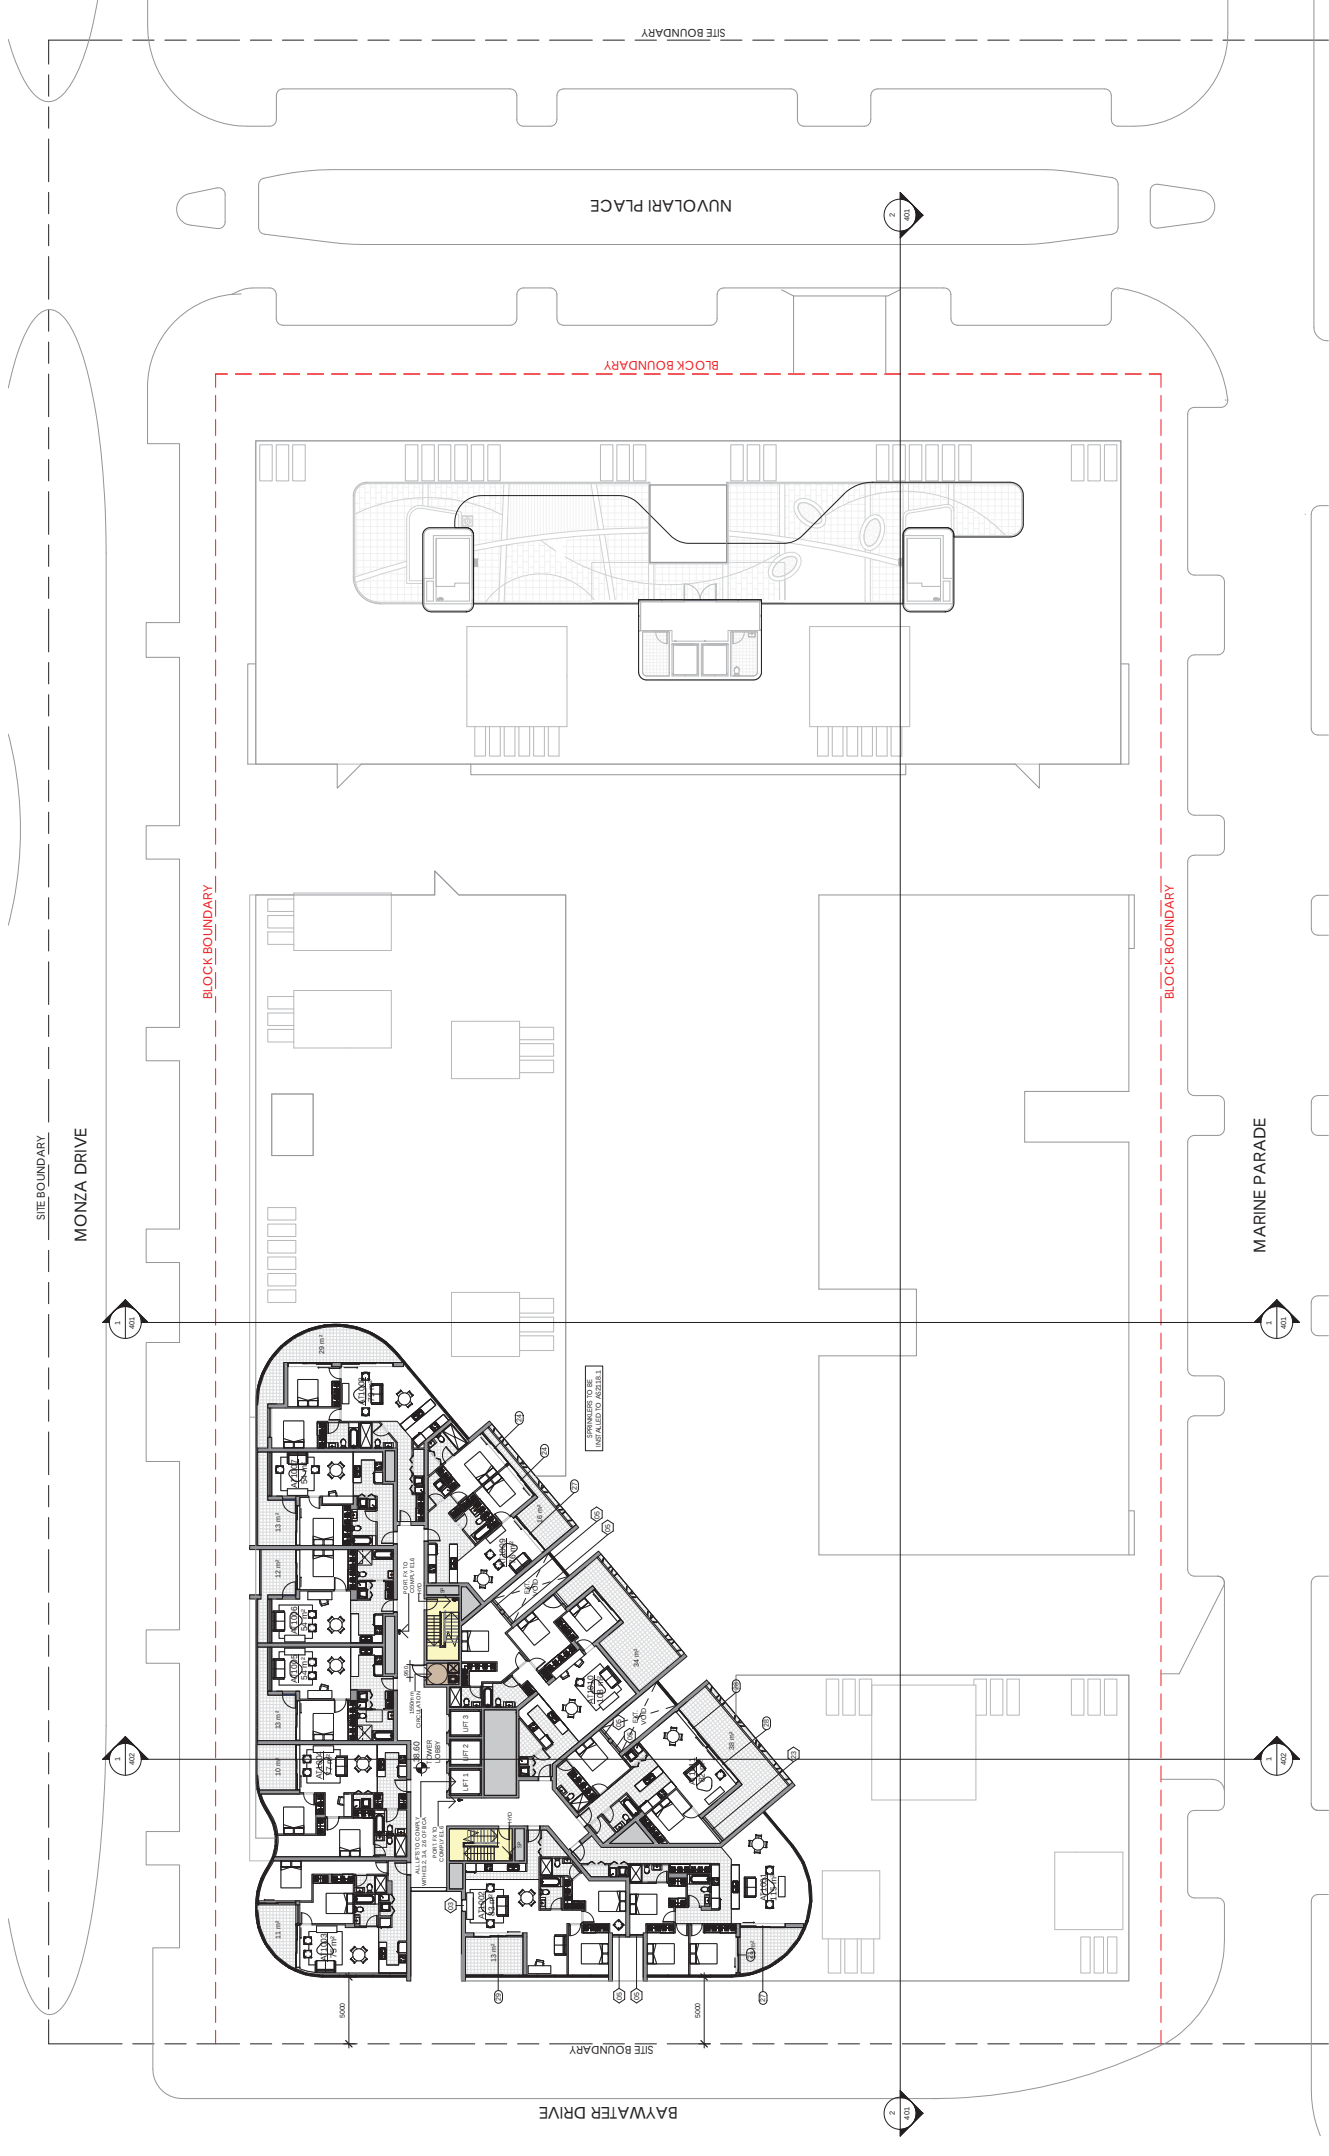


1
LEVEL 10
1 : 400



DEVELOPMENT APPLICATION			
TIER ARCHITECTS			

LEVEL 10 FLOOR PLAN

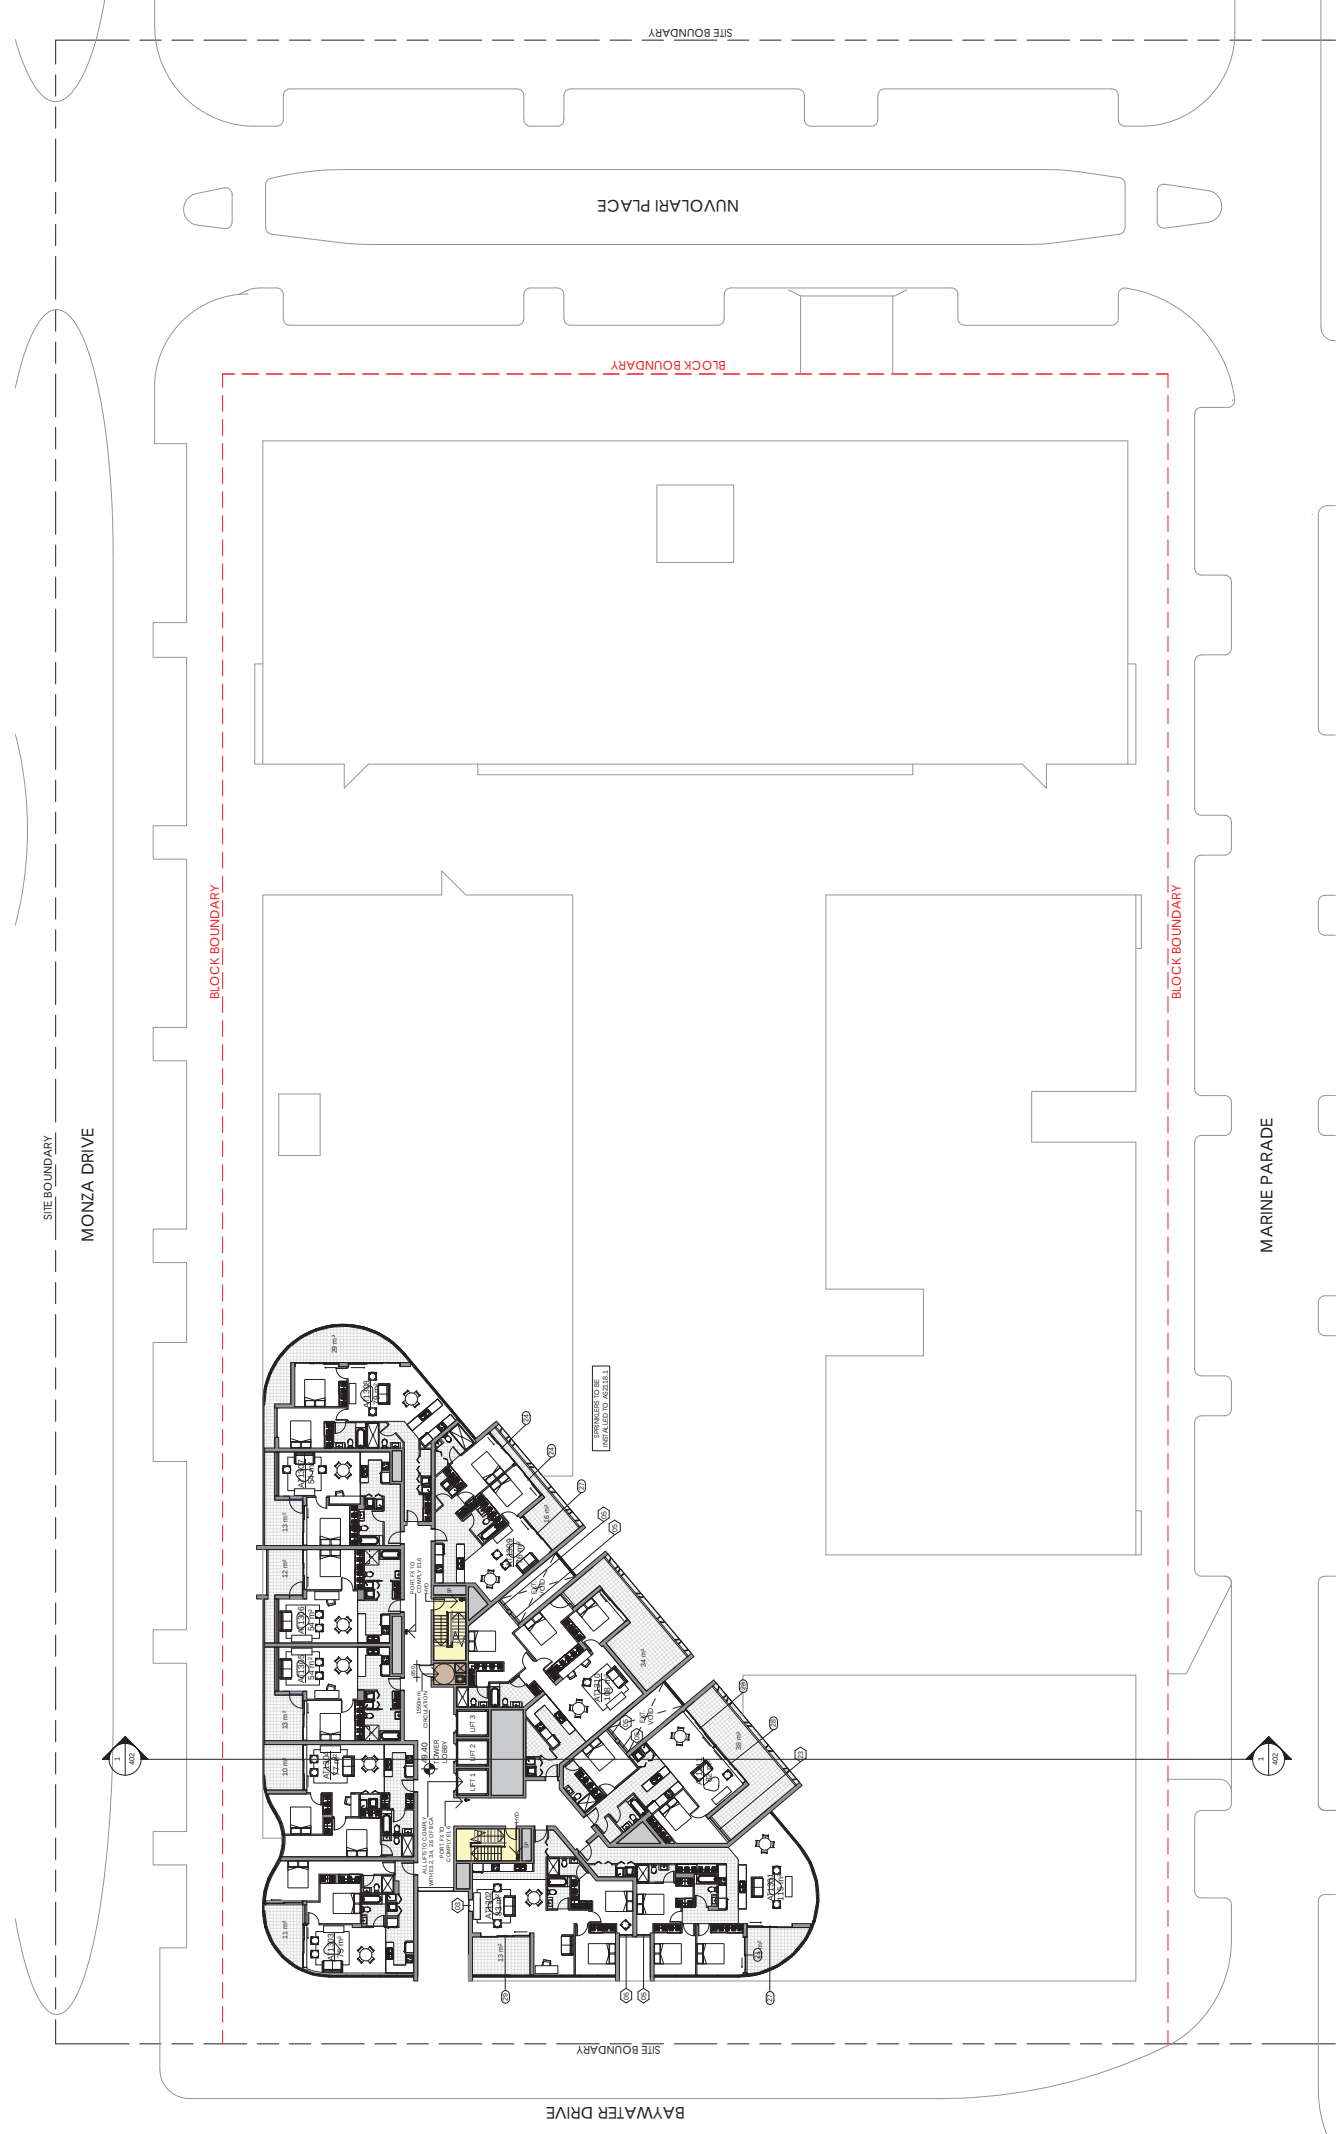

1
LEVEL 13
1 : 400



DEVELOPMENT APPLICATION			
CLIENT	HOMEBSH BAY HOLDINGS PTY LTD	DATE	ASL 200 08/11/2018
PROJECT	6-8 BAYWATER DR, WENTWORTH POINT	DRAWN	ASL
TITLE	LEVEL 13 FLOOR PLAN	DWG NO	214

LEVEL 13 FLOOR PLAN

MONZA DRIVE

BAYWATER DRIVE

SITE BOUNDARY

NUVOLARI PLACE

— BLOCK BOUNDARY —

----- BLOCK BOUNDARY -----

MARINE PARADE

LEVEL 16

1:400

LEVEL 16 FLOOR PLAN







1 NORTH BUILDING - NORTH ELEVATION

1 : 400



2 NORTH BUILDING - SOUTH ELEVATION

1 : 400



DEVELOPMENT APPLICATION			
CLIENT	HOMEBSH BAY HOLDINGS PTY LTD	DATE	21/11/2018
PROJECT	6-8 BAYWATER DR. WENTWORTH POINT	DRAWN BY	AL
TITLE	ELEVATIONS	CHECKED BY	AL
DWG NO	300	DATE	20/11/2018



1 WEST ELEVATION
1 : 400

DEVELOPMENT APPLICATION			






