


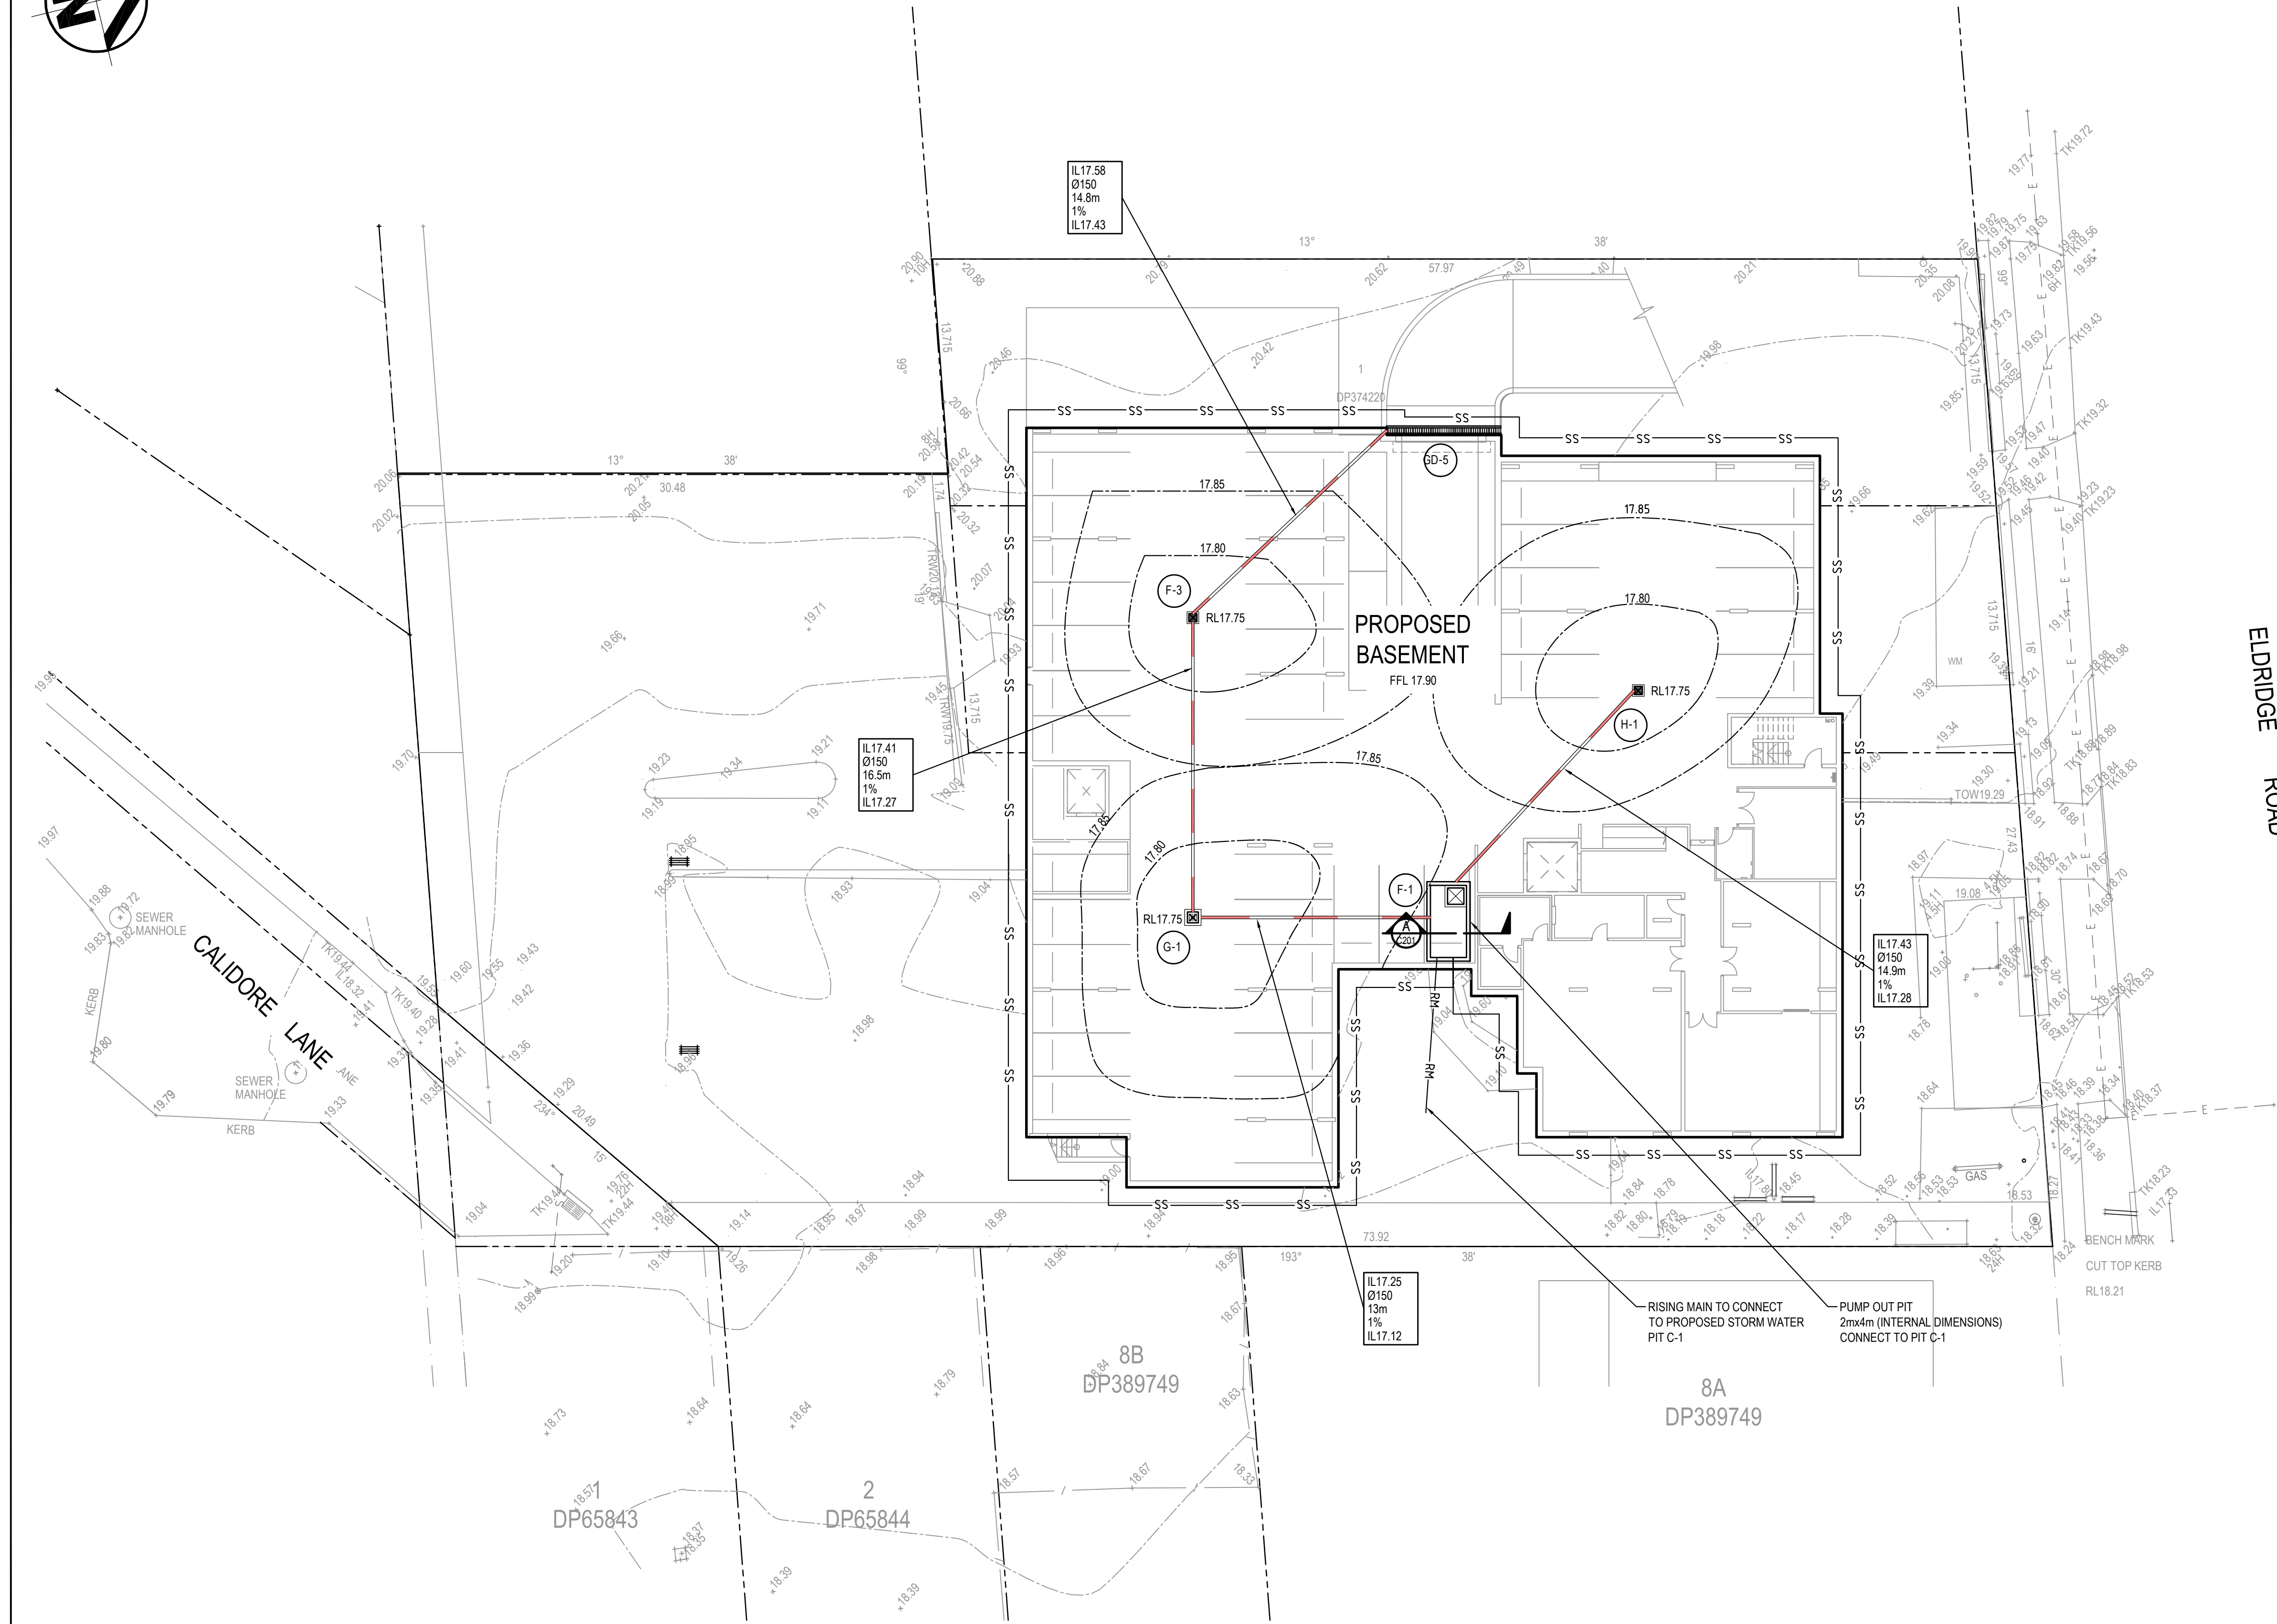

1. EXISTING BOUNDARY

2. PROPOSED RIDGE LINE

3. PROPOSED VALLEY LINE

4. PROPOSED SUBSOIL LINE

5. PROPOSED JUNCTION PITS

6. PROPOSED SURFACE INLET PITS

7. PROPOSED LINTEL ONGRADE & SAG PITS

8. LINE LETTER

9. PIT NUMBER

10. STORMWATER UPSTREAM INVERT RL

11. STORMWATER PIPE DIAMETER & CLASS

12. STORMWATER PIPE LENGTH

13. STORMWATER PIPE GRADE

14. STORMWATER DOWNSTREAM INVERT RL

15. PROPOSED GRATED DRAIN

16. PROPOSED STORMWATER PIPE

17. PROPOSED BATTER LINE

18. EXISTING CONTOURS

19. PROPOSED CONTOURS

20. PROPOSED SPOT LEVEL

21. PROPOSED RISING MAIN

SURVEY INFORMATION SURVEYED BY FRANKHAM ENGINEERING SURVEYS PTY. LTD DATUM: A.H.D ORIGIN OF LEVELS:											Client OPAL AGED CARE Kioskops ALLEN JACK + COTTIER This drawing and design remains the property of Henry & Hymas and may not be copied in whole or in part without the prior written approval of Henry & Hymas.										Level 5, 79 Victoria Avenue Chattwood NSW 2067 Global Reach.com.au® Telephone +61 2 9417 8400 Facsimile +61 2 9417 8337 Email enquiries@hhconsult.com.au Web www.henryandhyamas.com.au henry&hymas										Project OPAL _ NEW RACF 14-20 ELDRIDGE ROAD BANKSTOWN NSW Checked N.Heazlewood Approved A.Francis Title BASEMENT PLAN										Drawn G.Pan Designed N.Heazlewood Date NOV 2015 Checked N.Heazlewood Approved A.Francis Scale 1:200 @ A1 Drawing number 15696_DA_C101 Revision 01	