


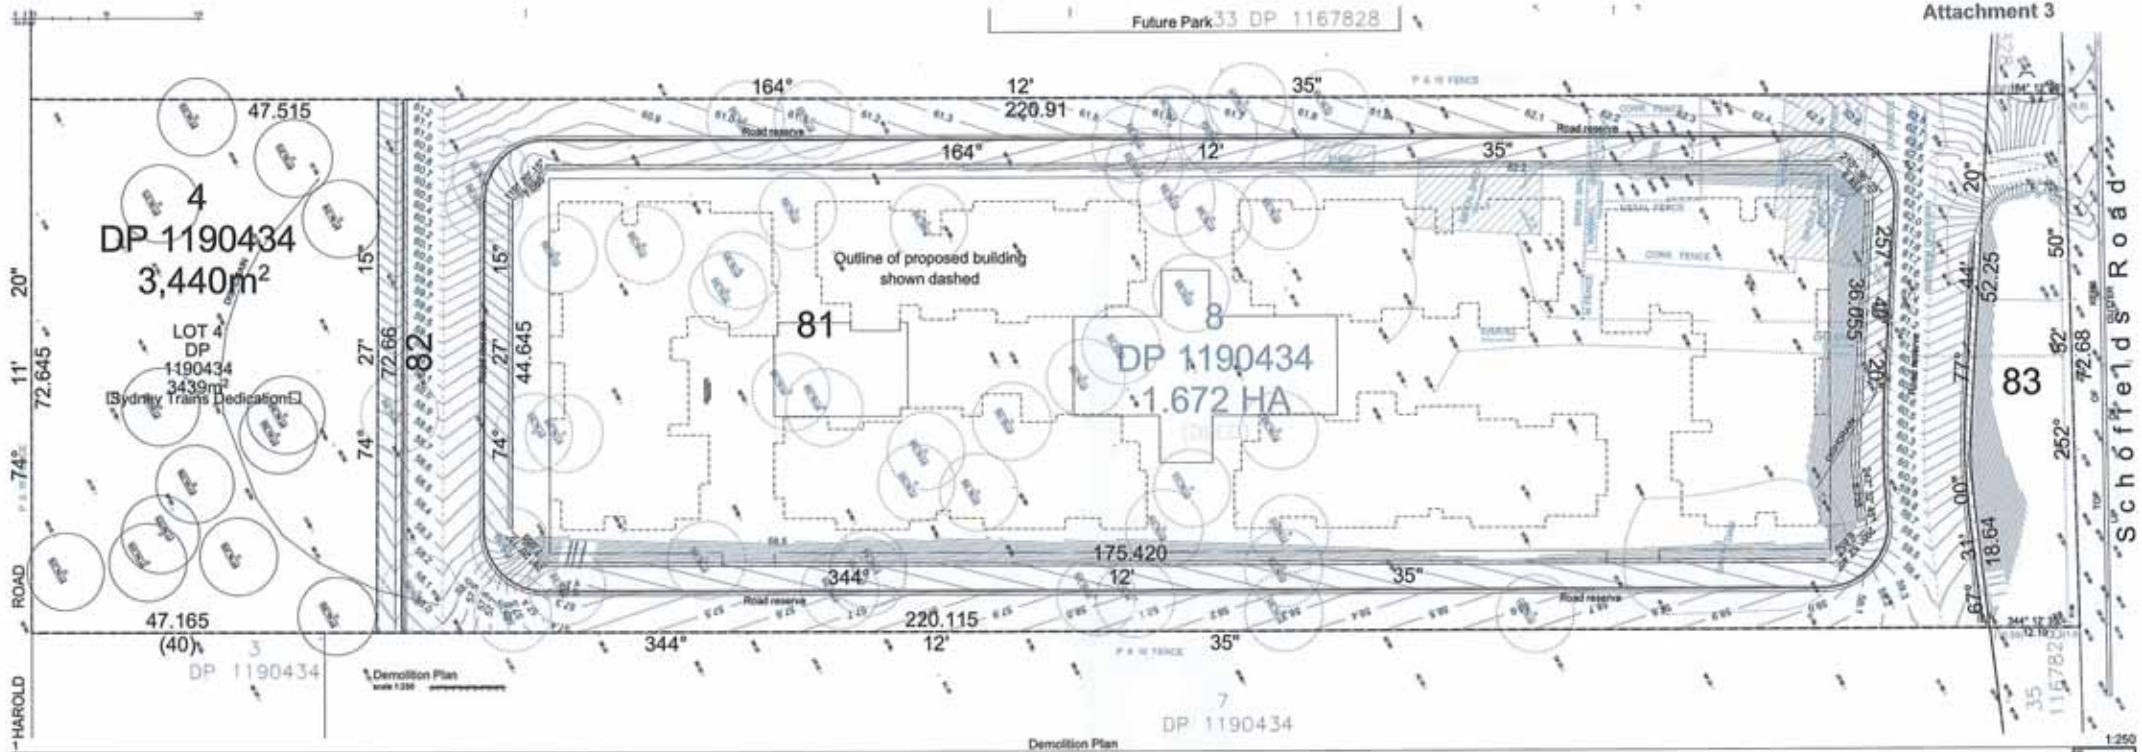


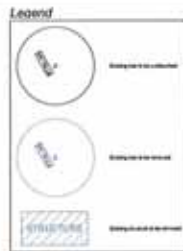


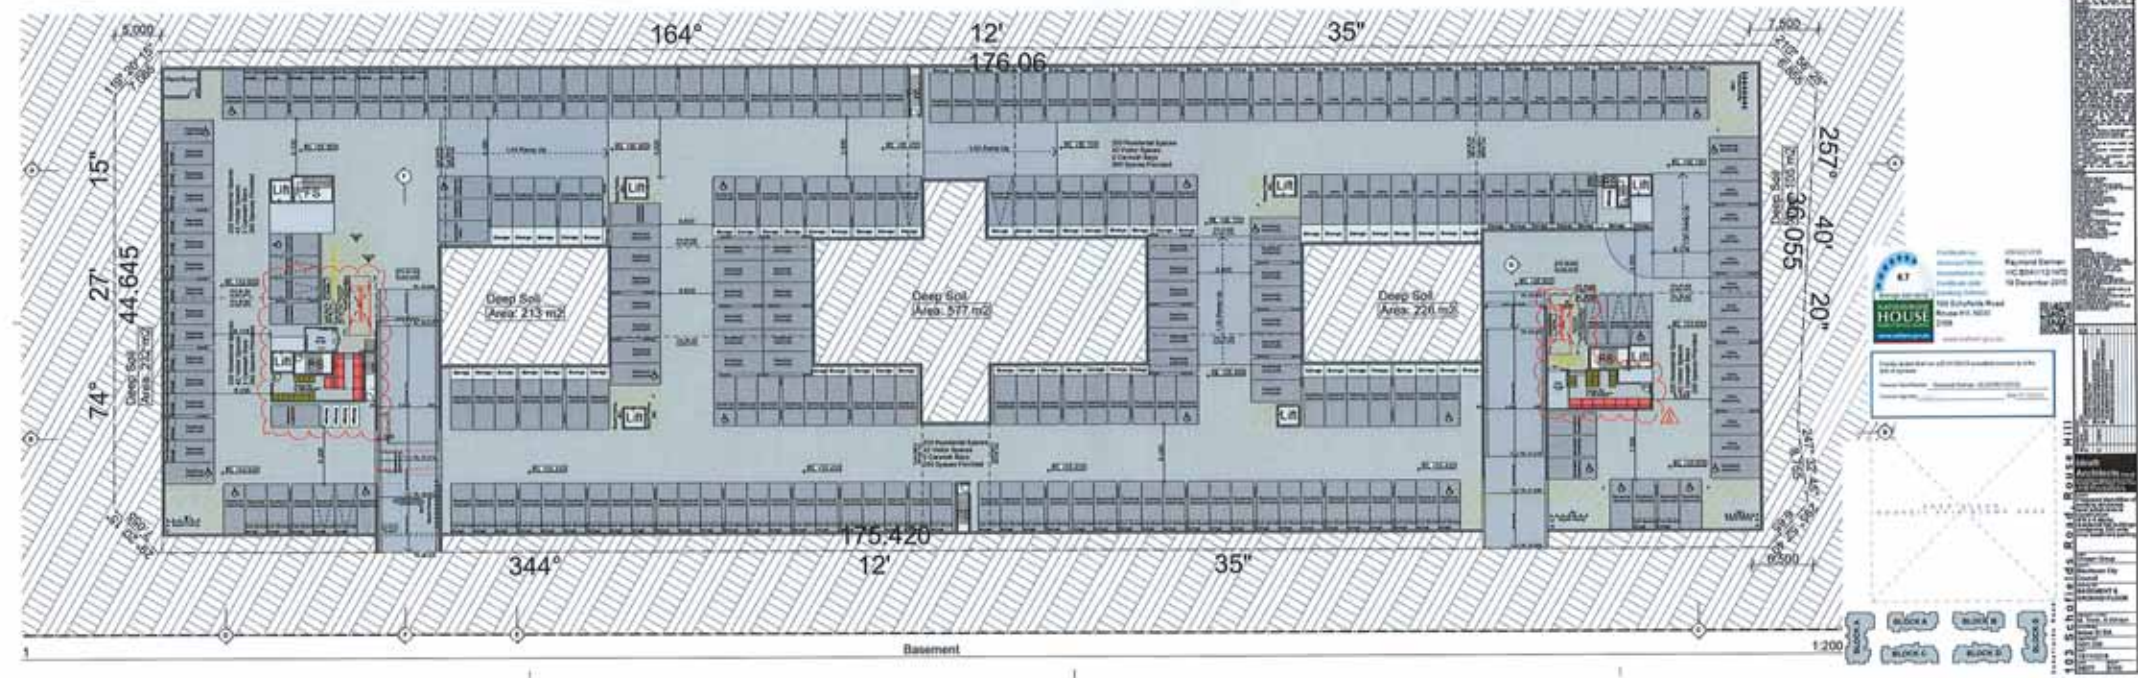


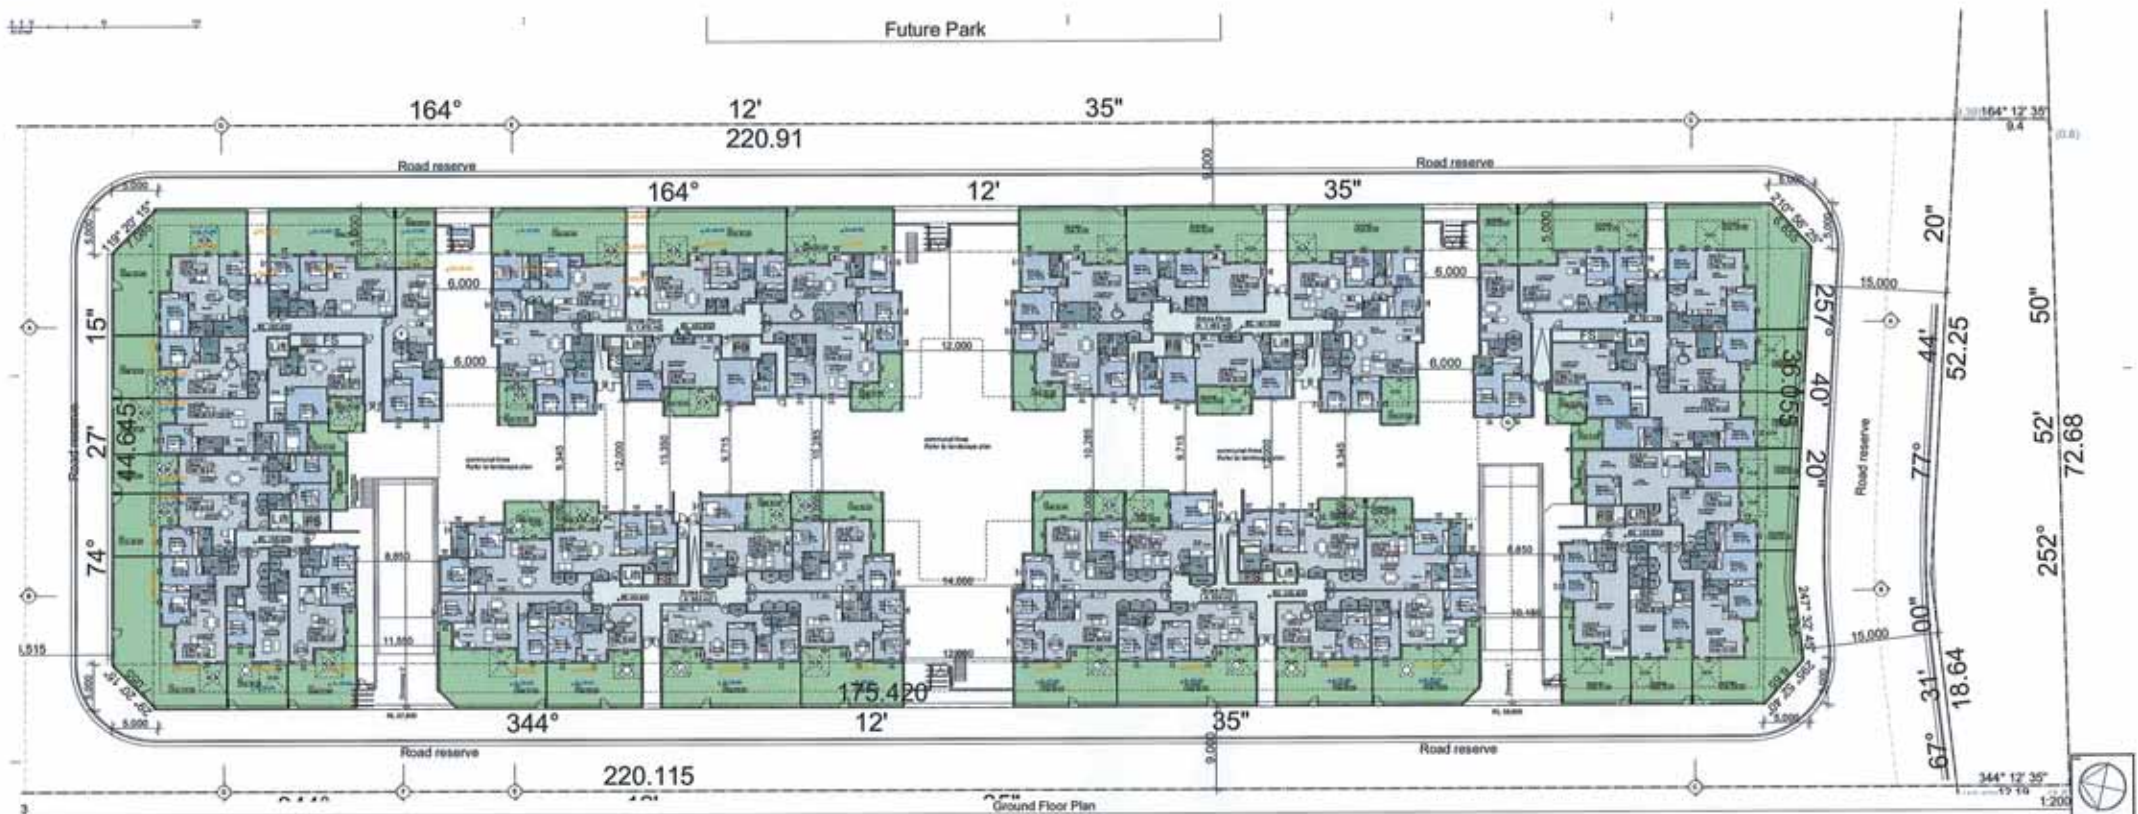


HOUSE




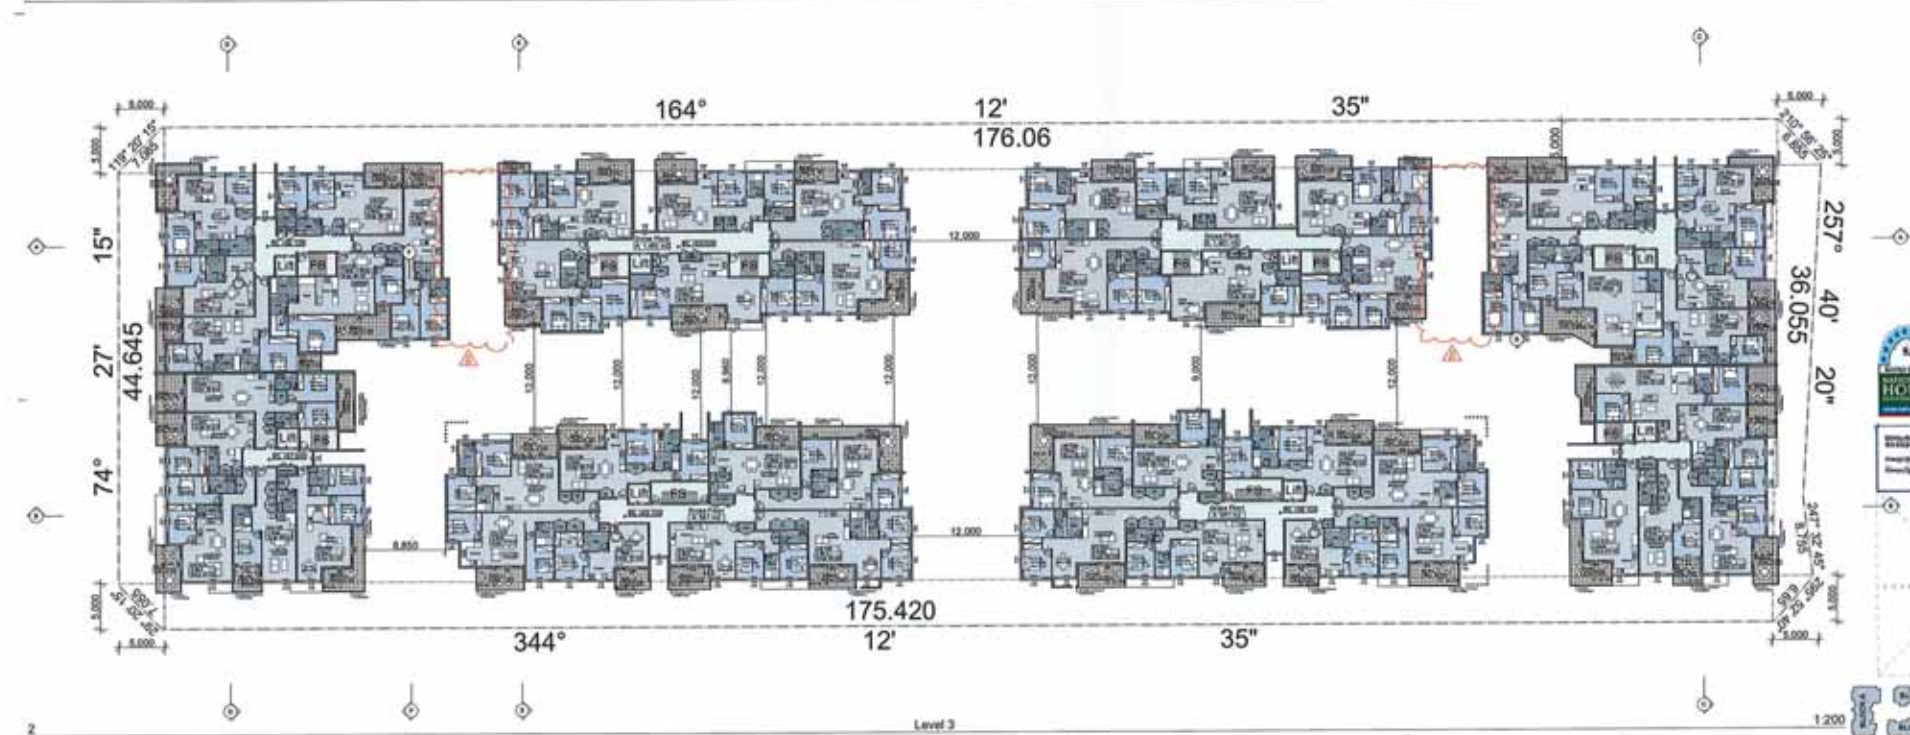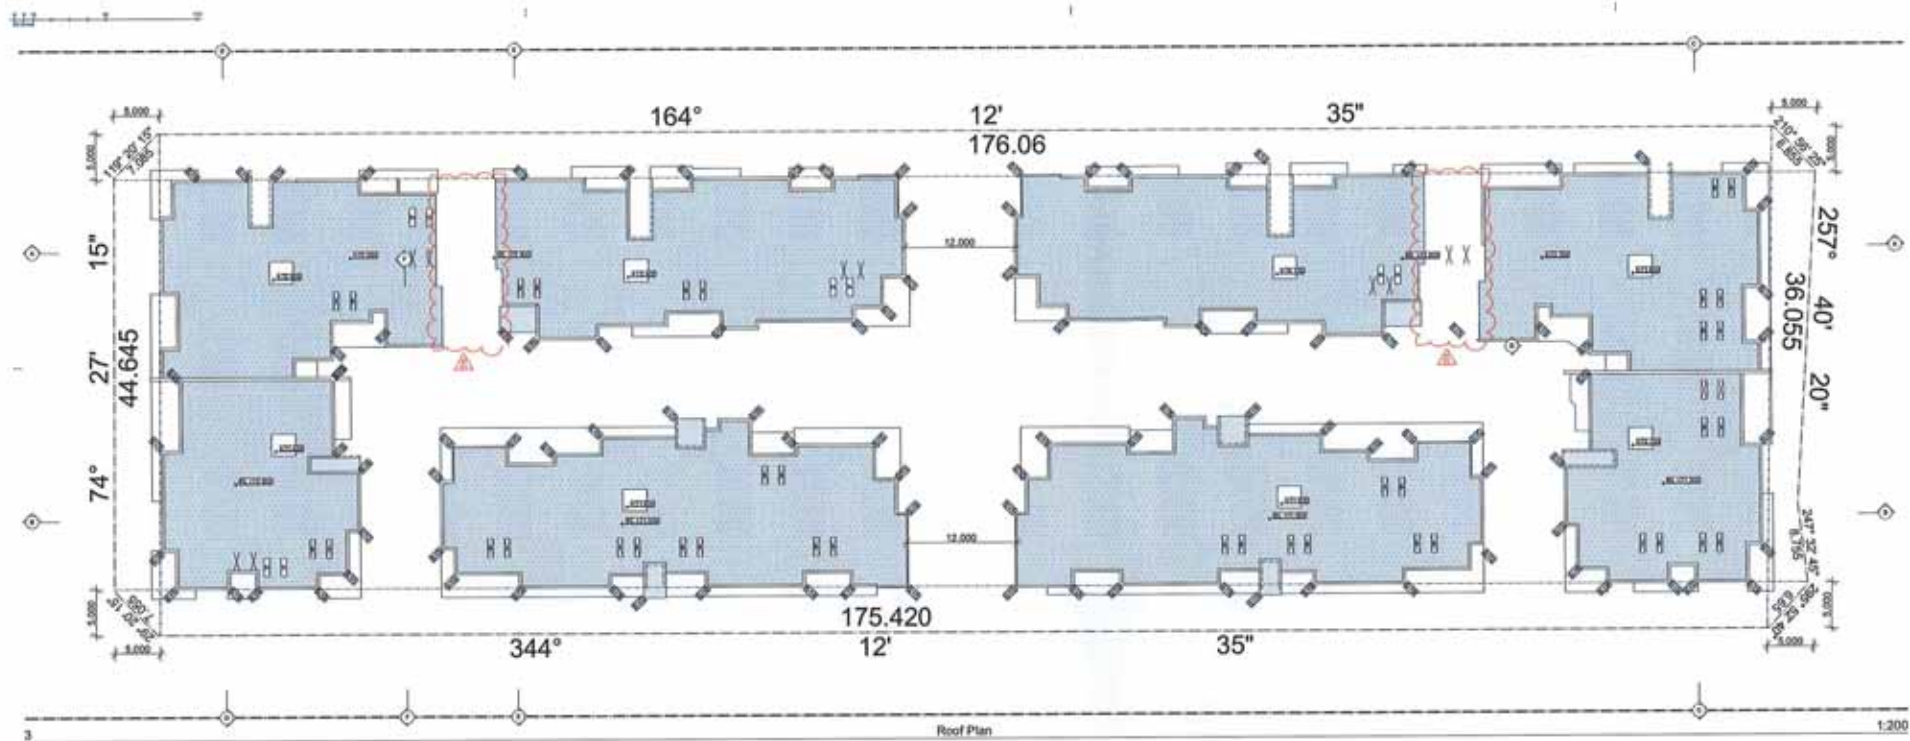

HOUSE

Architectural drawing showing the floor plan of Level 3. The drawing includes a scale bar at the bottom right indicating 1:200.







BLOCK A NORTH

1:200



BLOCK A EAST

1:200



BLOCK A WEST

1:200



BLOCK A SOUTH

1:200



OVERALL EAST

1:200



OVERALL WEST

1:200



OVERALL NORTH

1:200



OVERALL SOUTH

1:200

- REN A
Rendered Masonry
Dulux "Lexicon" PN2F1
- REN B
Rendered Masonry
Dulux "Domino" PG1A8
- REN C
Render Masonry
Dulux "Gold Rush" P14H9
- ALB A
Aluminium Composite Panel
Alucobond Silver Metallic
- ALB B
Aluminium Composite Panel
Alucobond Champagne Metallic
- ALB C
Aluminium Composite Panel
Alucobond Grey Metallic
- ALB D
Aluminium Composite Panel
Alucobond Indiana Copper
- TIM 1
Timber Paneling
Shadowd "Nutmeg"
- STT 1
Stacked Stone Tile
Rockface Antique White Krystal



BLOCK A

BLOCK B

BLOCK C


BLOCK D





ABA 80 - WEST

1:200

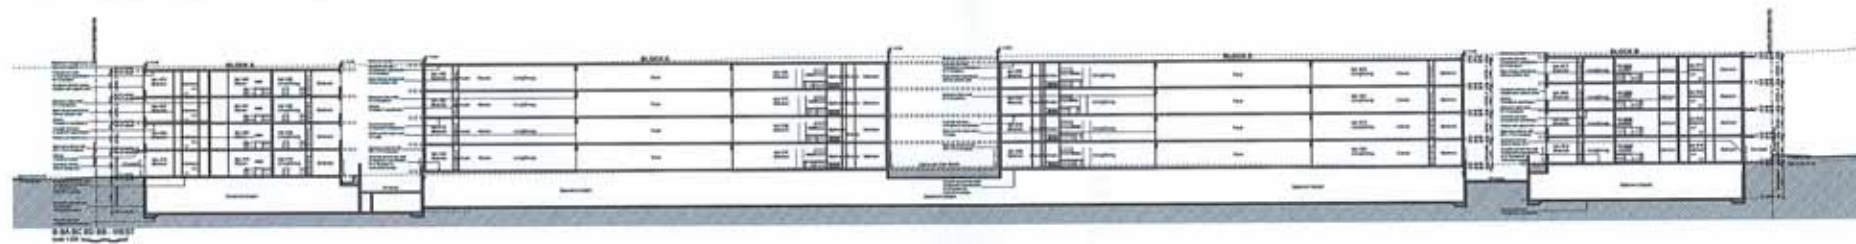


B BA BC BD BB - WEST

1:203




C BB - NORTH

1:200

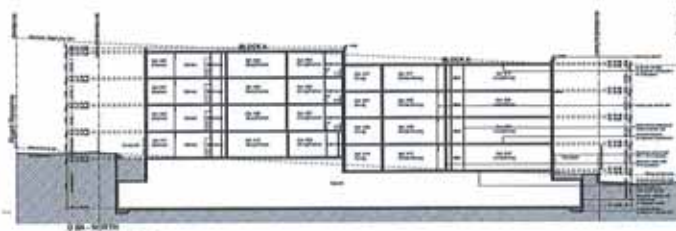

D BA - NORTH

1200

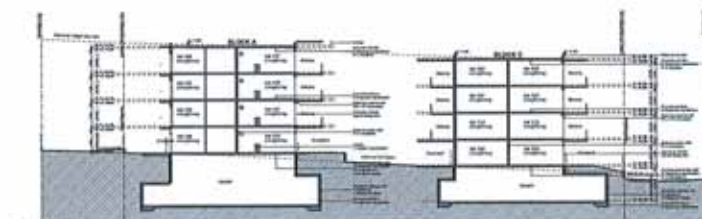


E BA BC + NORTH

1:200



G Driveway South - N

scale 1:100 1

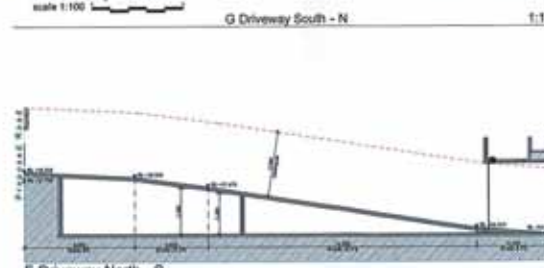




F Driveway North - S

scale 1:100 1m



F Driveway North - S

1:100



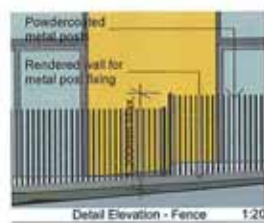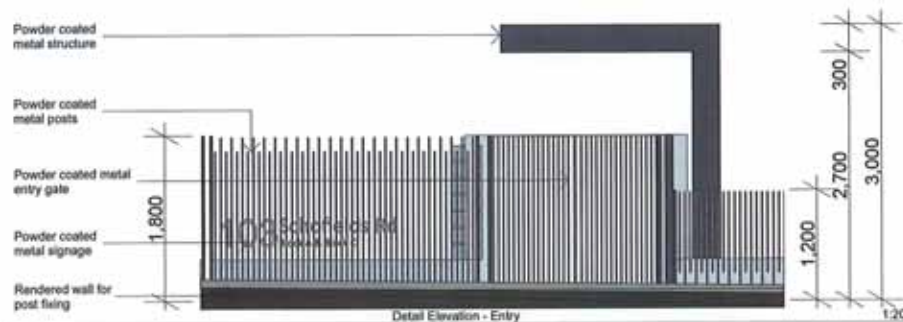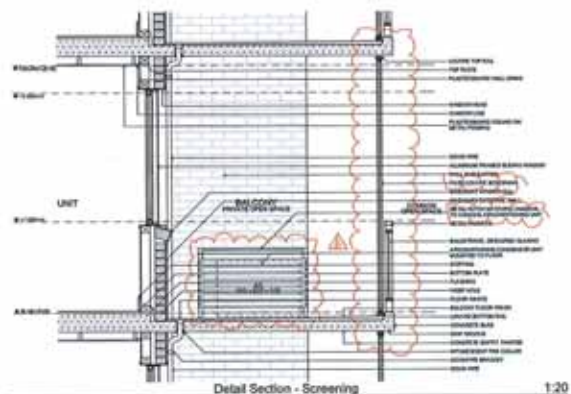

ADAPTABLE DETAILS

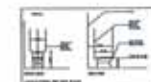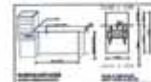

ADAPTABLE UNIT LAYOUT



Post Adaptable Unit
Units A07, A25 & A43, B01 & B19



Post Adaptable Unit
Units A10, A28, A40 & A54, B11, C

Units A10, A28, A40 & A54, B11, B29, B47 & B50





Post-Adaptable Unit

Units C03, C11, C19 & C27, D06, D14, D22 & D30




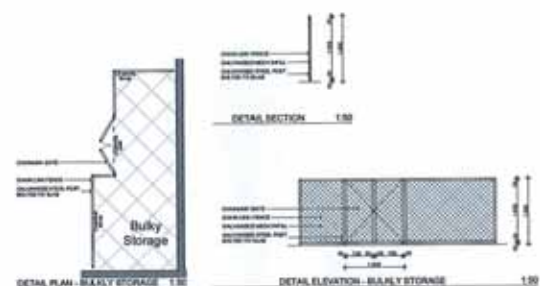

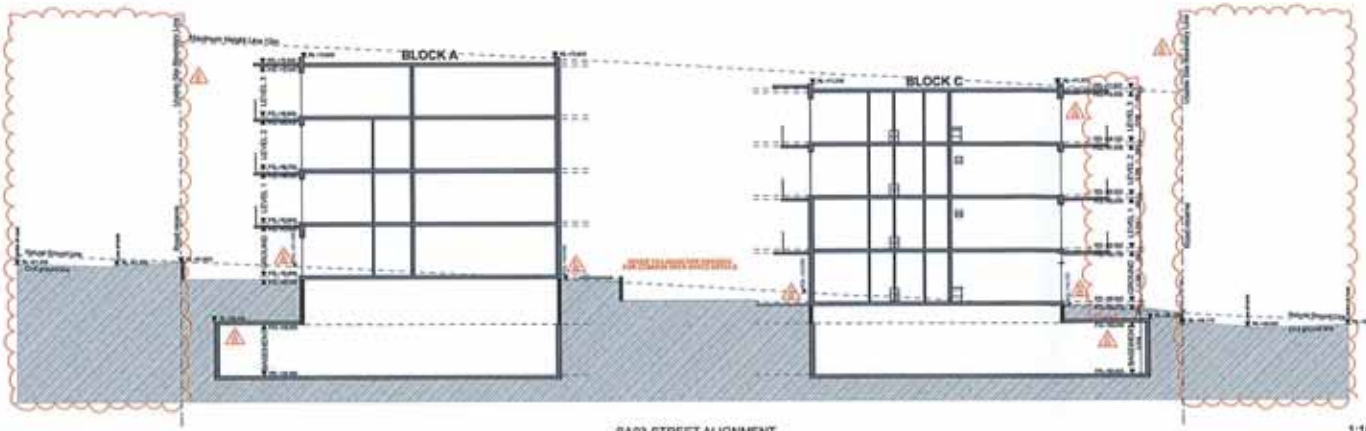


SA03 STREET ALIGNMENT

1:100

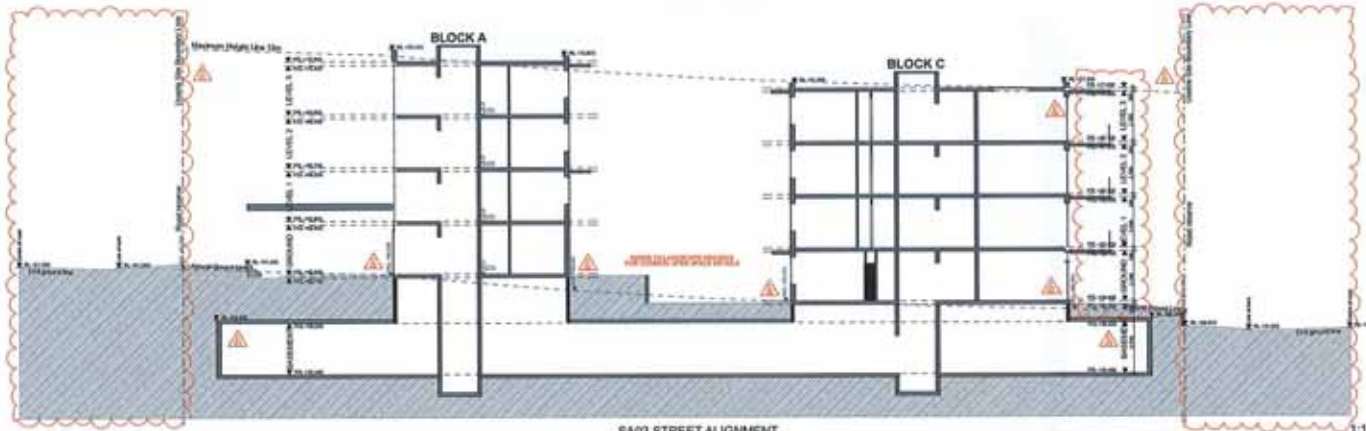


SA02 STREET ALIGNMENT


1:100

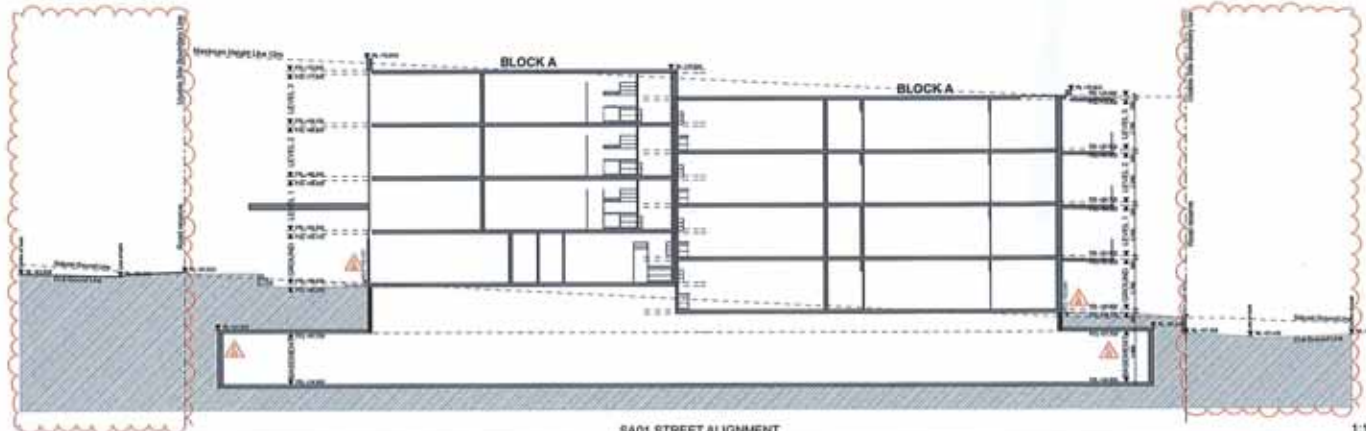

SA01 STREET ALIGNMENT


1:100

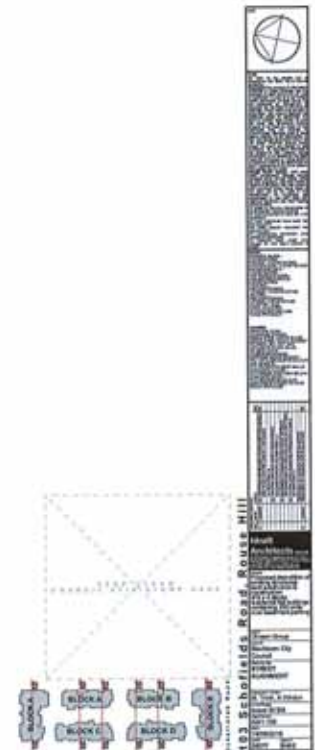

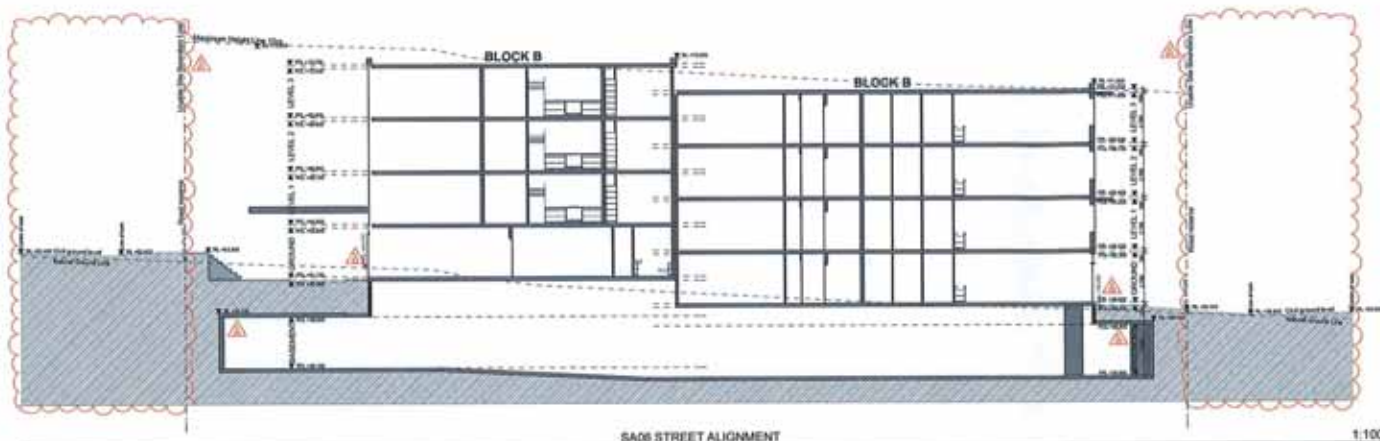


SA06 STREET ALIGNMENT

1:100

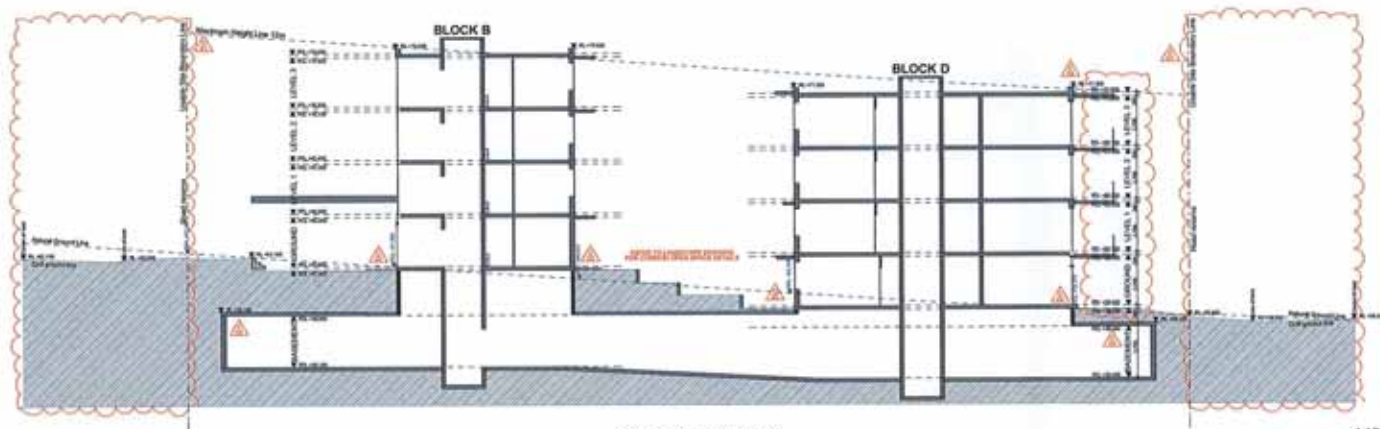

SA05 STREET ALIGNMENT


1:100

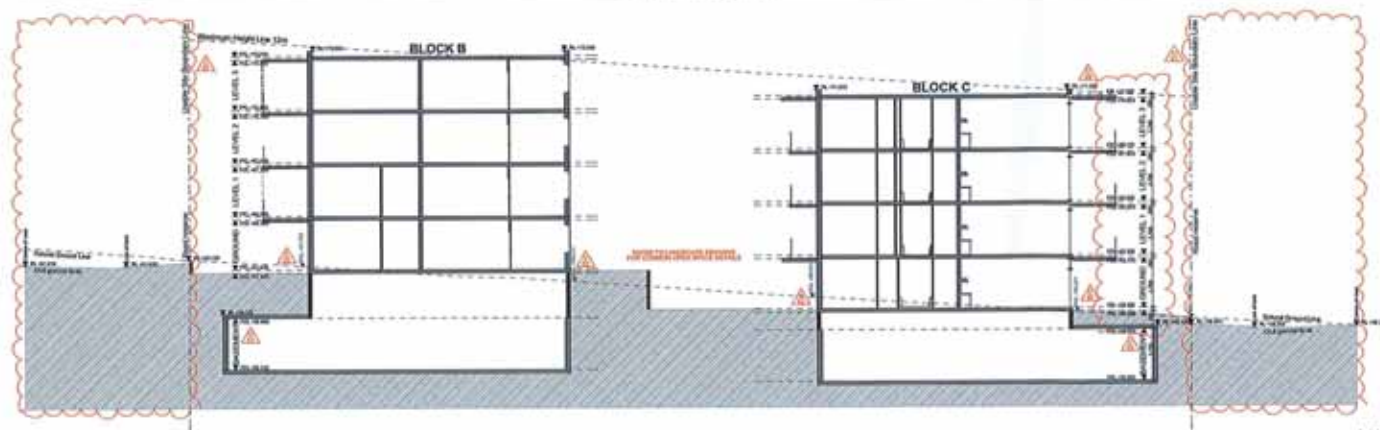

SA04 STREET ALIGNMENT

1:100



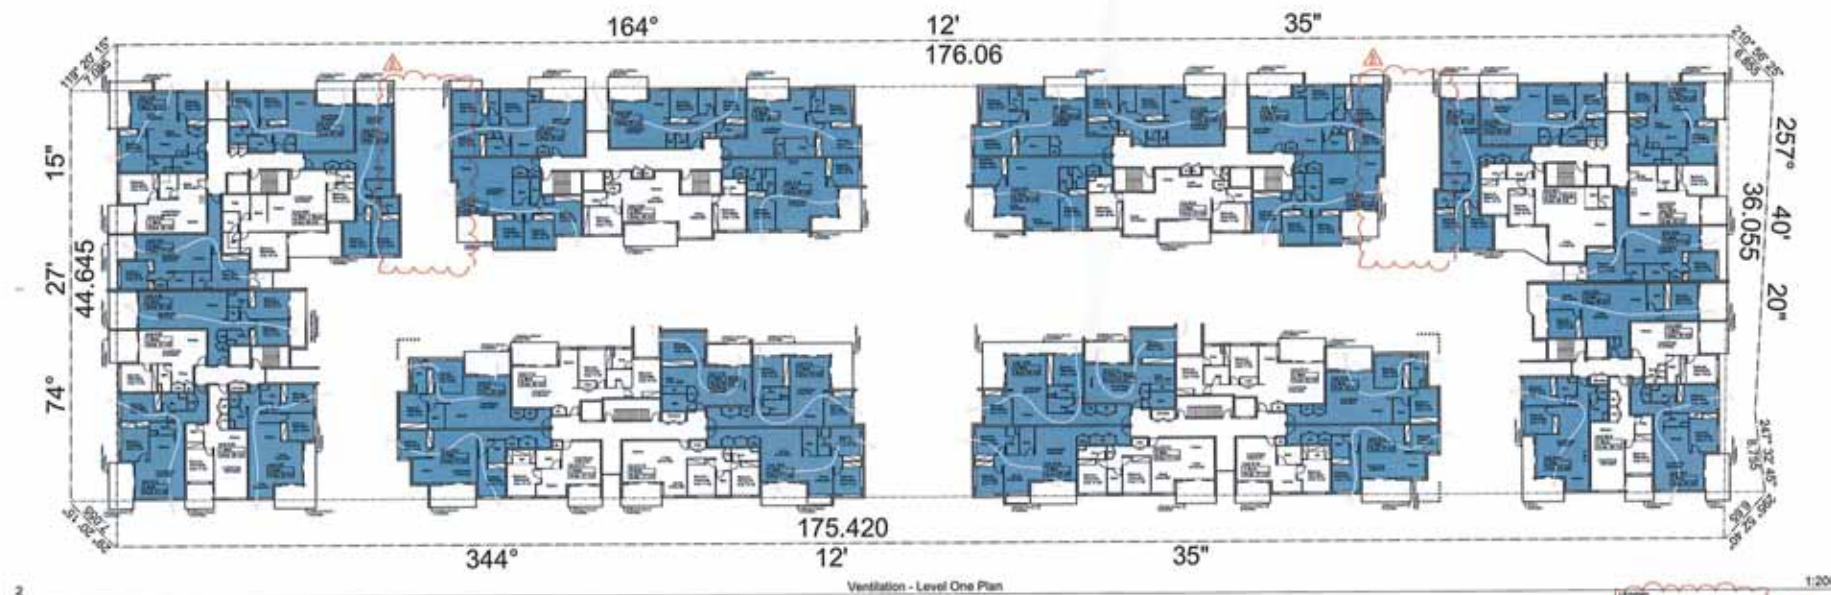


Ventilation Required (100%) 139 Units
Ventilation Provided (80%) 139 Units


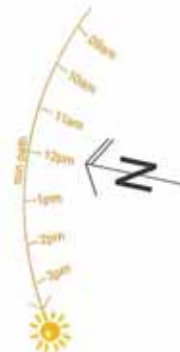

Solar Access - Level Two Plan

Solar Access - Level Three Plan

[illegible]

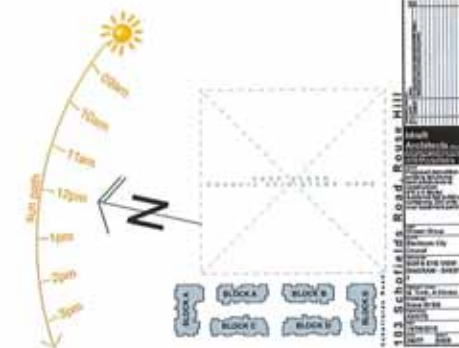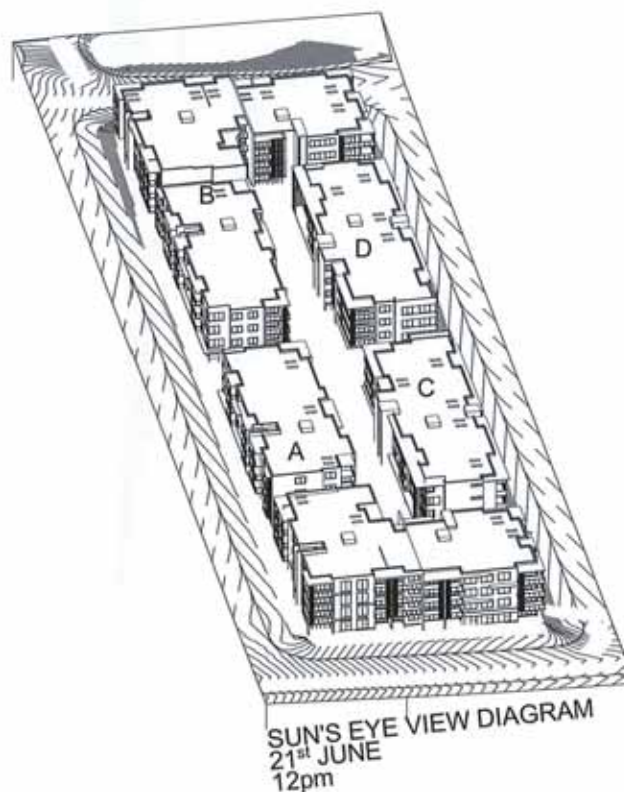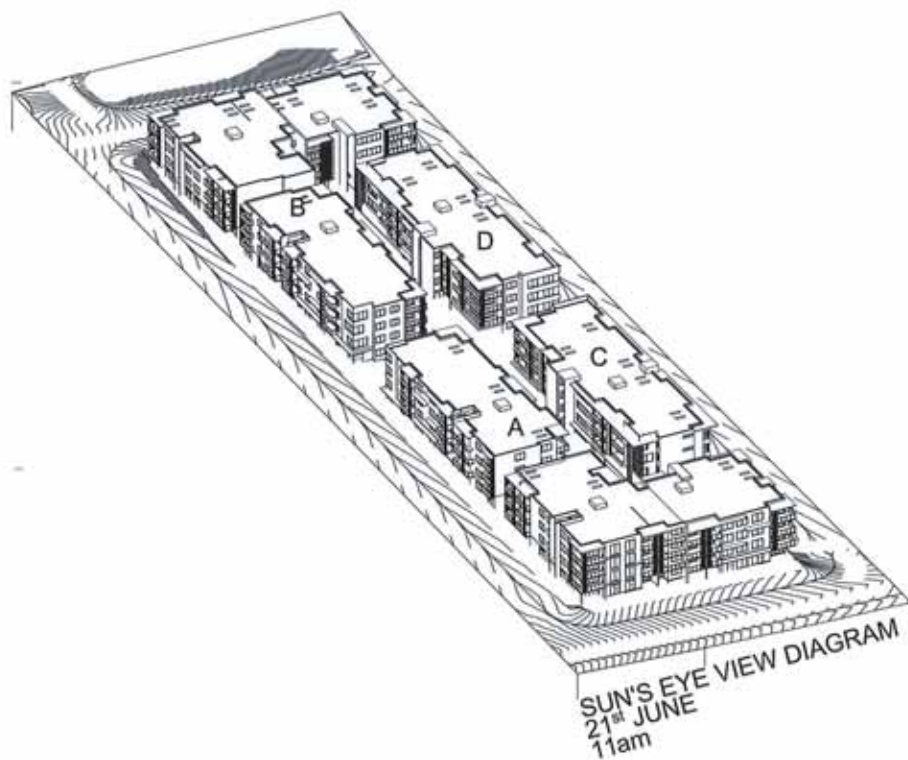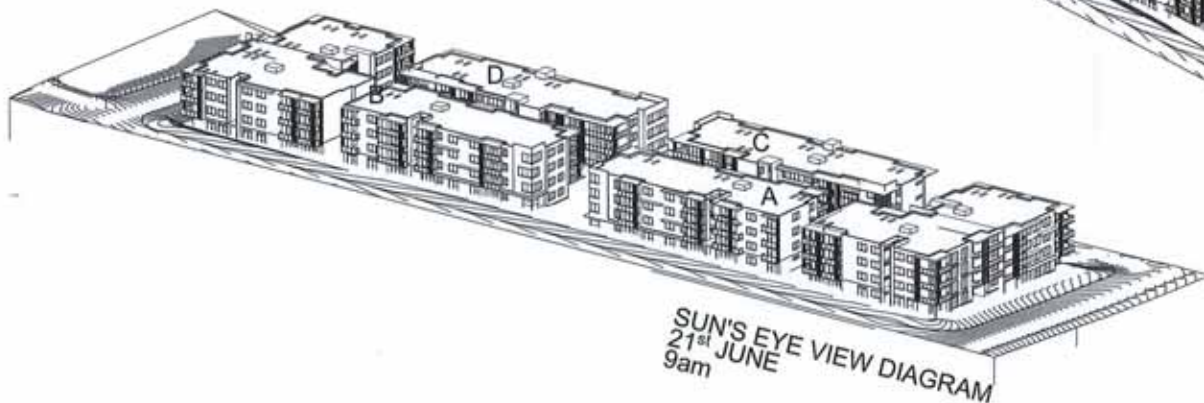

SUN'S EYE VIEW DIAGRAM