


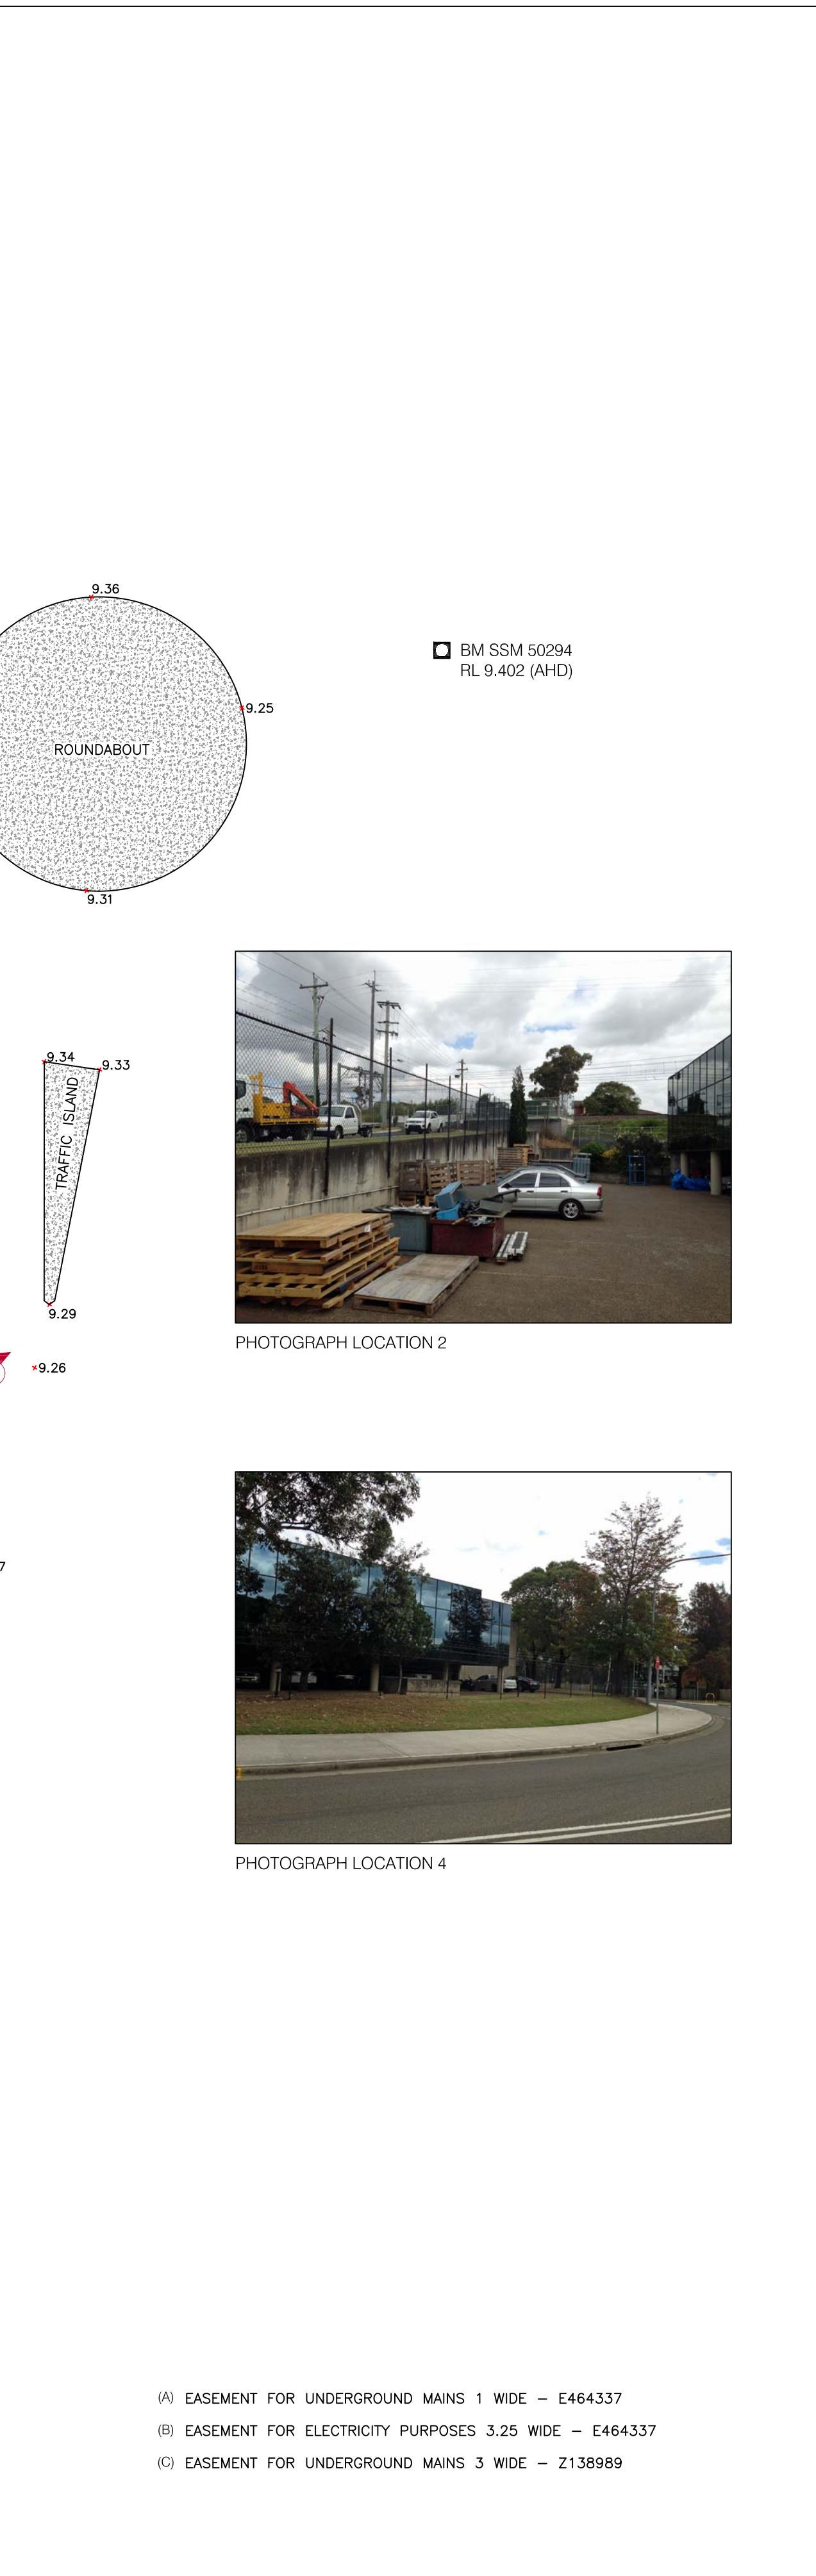


Bearings relate to Magnetic Meridian North taken from DP777404. See North Point for approximate relationship to True North.

Levels are based on Australian Height Datum (AHD)
using SSM 50294
with a reduced level 9.402
Class LB
Order L2

Ridge, Eave, Gutter, Parapets, Windows & Doors heights have been obtained by an indirect method and are accurate to $\pm 0.05\text{m}$.

PREPARED BY  LAWRENCE group Surveyors & Development Consultants Head Office Level 1, 183 Ourimbah Road Mosman NSW 2088 PO Box 198 Cremorne NSW 2090 T: 1300 755 315 F: 1300 755 316 E: info@lawrencengroup.com.au W: www.lawrencengroup.com.au	Issue	Amendment	Date	LEGEND KIP - KERB INLET PIT PPT - PARAPET SMH - SEWER MANHOLE SV - STOP VALVE	CLIENT NEWTON PROPERTIES	PROJECT 21 ATKINSON STREET LIVERPOOL	TITLE INFORMATION		QUALITY ASSURANCE		COPYRIGHT © THIS DOCUMENT IS AN E-DOCUMENT AND HAS NOT BEEN REPRODUCED BY ANY PERSONS OR USED FOR ANY OTHER PROJECT WITHOUT THE WRITTEN APPROVAL OF LAWRENCE GROUP LTD	Date of Survey: 09/10/14	Date of Plan: 14/10/14
							Lot: LOT 101 Plan No.: DP 777404 Title / Folio: 101/777404 L.G.A.: LIVERPOOL	Surveyor: BJ Drawn: KS Checked by: PB Date: 14/10/14 Approved by: Date: 14/10/14	Cad ref.: 142981-DETL-001A	Date of Plan: 14/10/14			
							DRAWING TITLE DETAIL & LEVEL SURVEY	COMPLETION OF QUALITY ASSURANCE IS EVIDENCED THAT THE SURVEY WORKS UNDERSTAND AND THE DRAWING HAS BEEN PREPARED AS CONFORMING WITH THE REQUIREMENTS OF THE QUALITY PLAN WHERE THE QUALITY ASSURANCE IS INCOMPLETE ALL INFORMATION ON THE DRAWING IS EVIDENCED FOR THE REASON'S STATED, THAT IT IS UNCHANGED.	DRAWING NUMBER / ISSUE 142981 DETL-001/A	Co-ords: (Original size A1)			

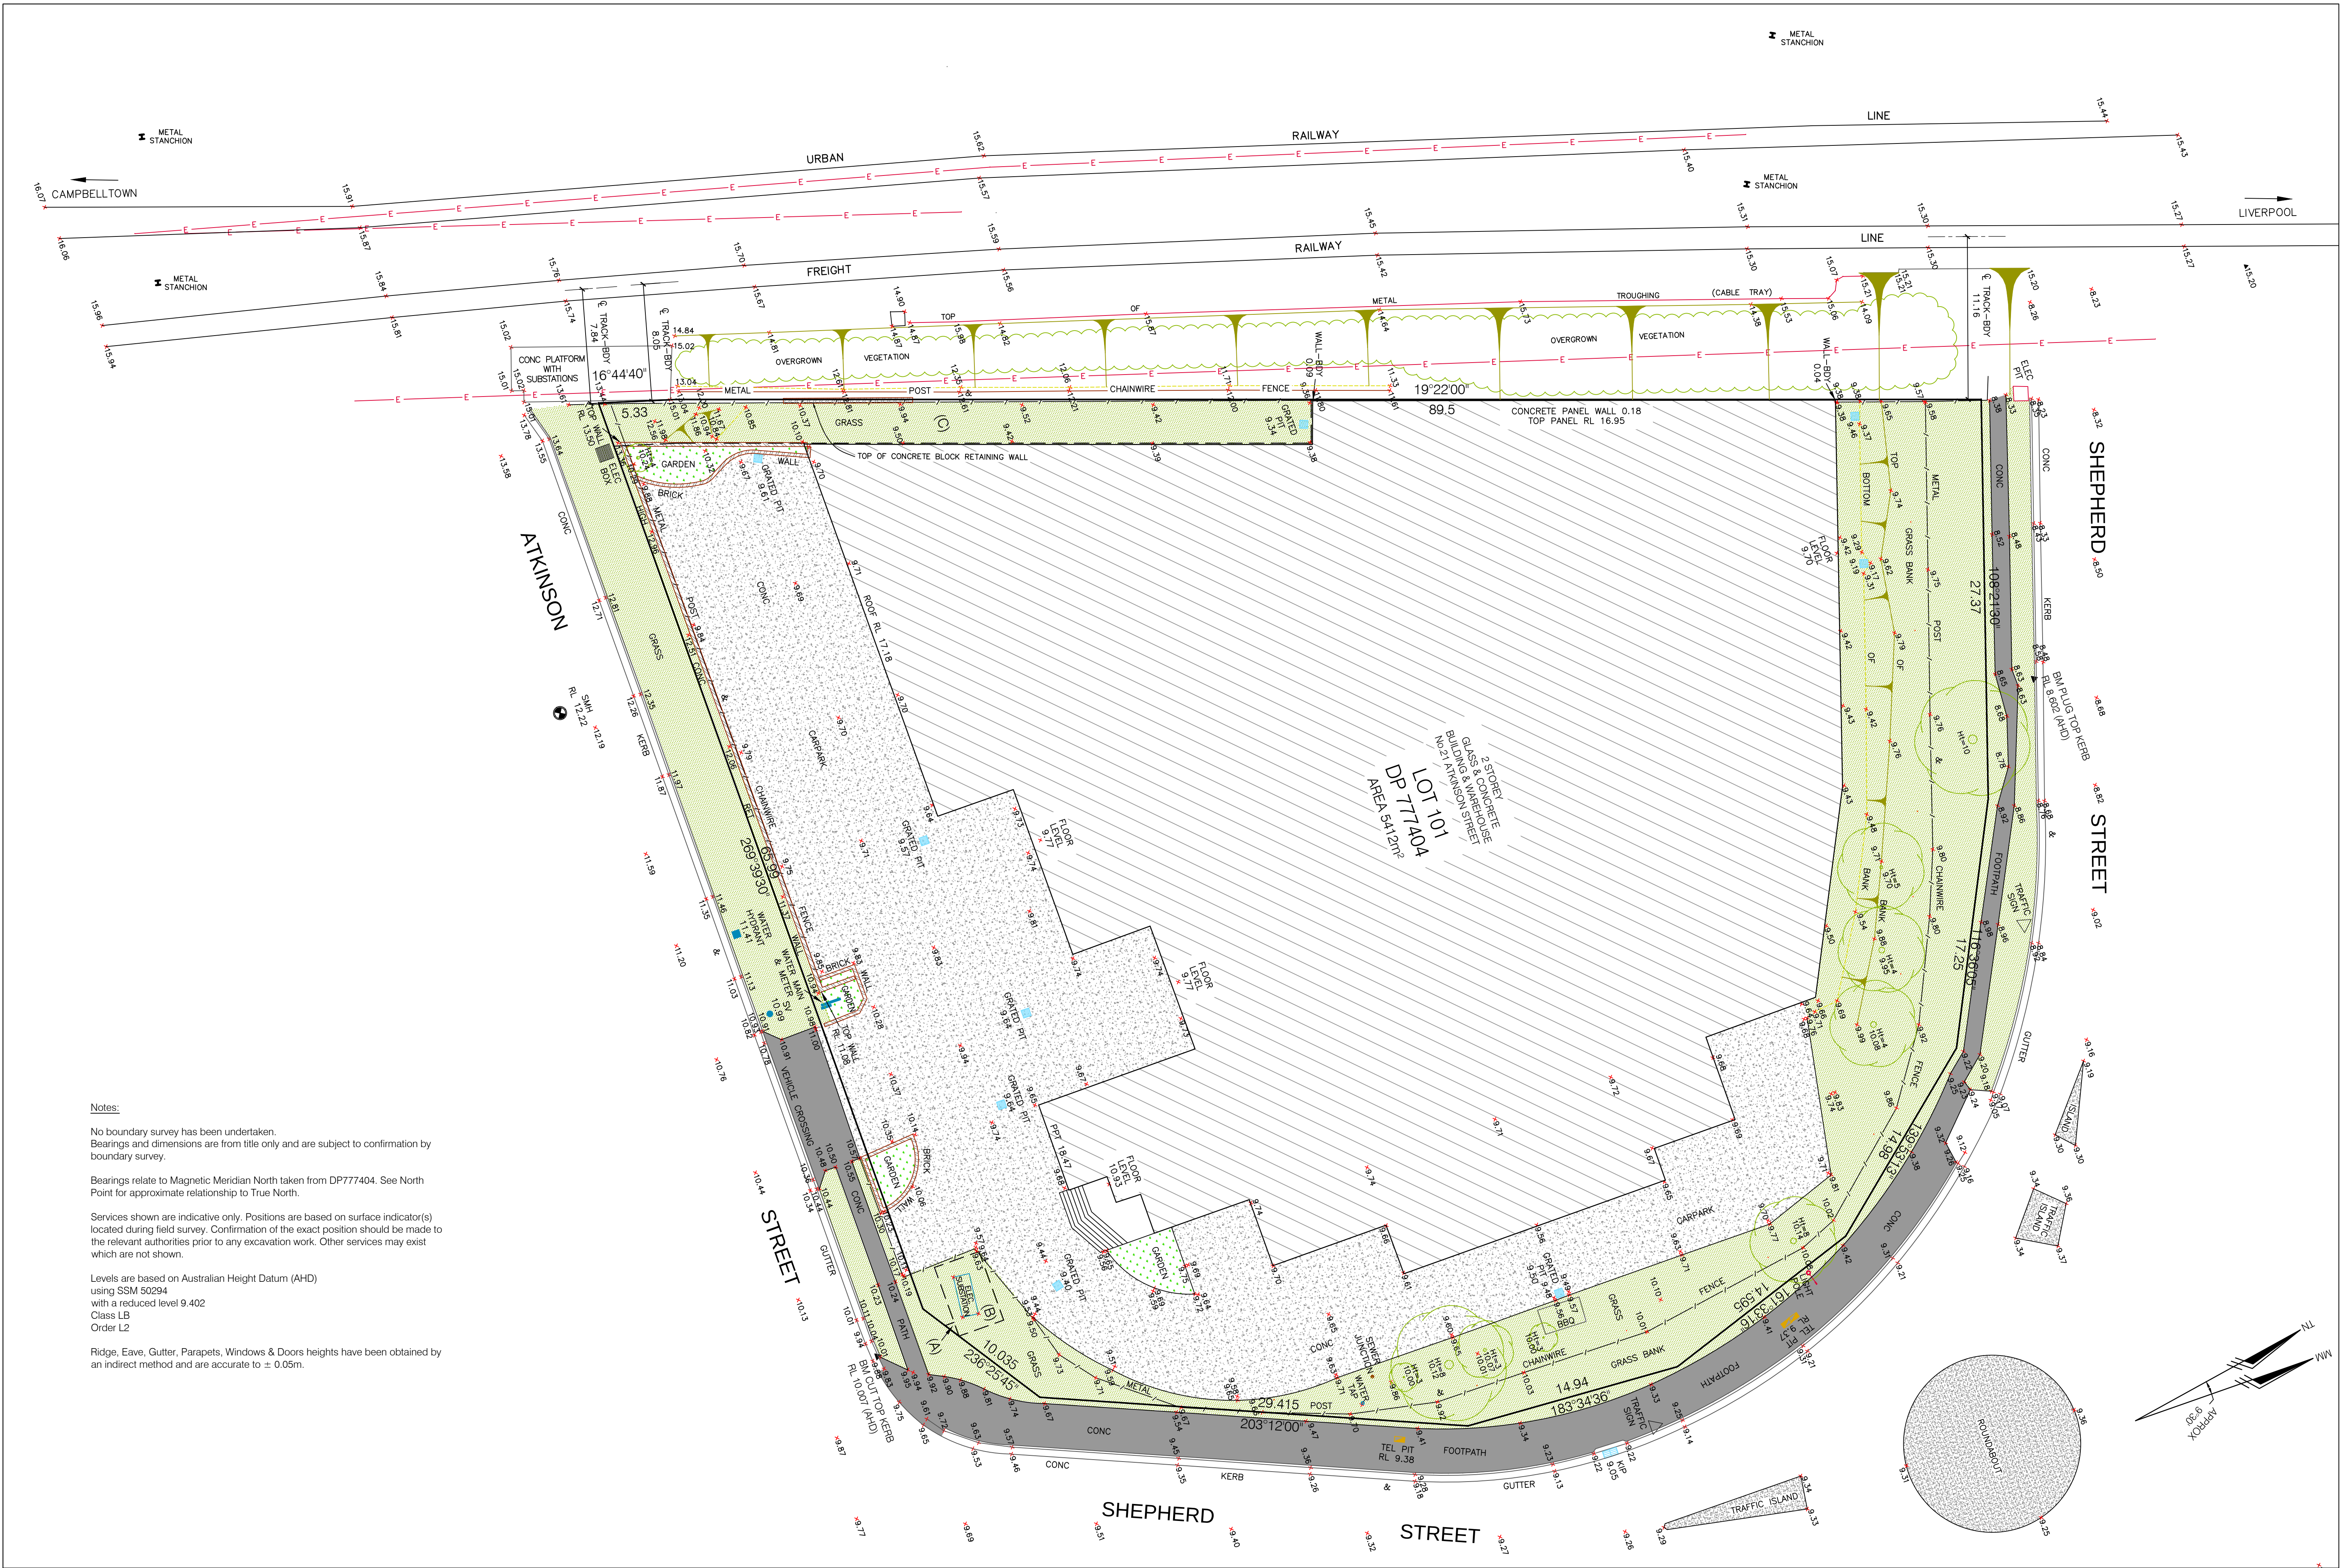

Notes:

No boundary survey has been undertaken.
Bearings and dimensions are from title only and are subject to confirmation by boundary survey.


Bearings relate to Magnetic Meridian North taken from DP777404. See North Point for approximate relationship to True North.

Services shown are indicative only. Positions are based on surface indicator(s) located during field survey. Confirmation of the exact position should be made to the relevant authorities prior to any excavation work. Other services may exist which are not shown.

Levels are based on Australian Height Datum (AHD) using SSM 50294 with a reduced level 9.402
Class LB
Order L2

Ridge, Eave, Gutter, Parapets, Windows & Doors heights have been obtained by an indirect method and are accurate to $\pm 0.05\text{m}$.

PREPARED BY	LG LAWRENCE GROUP SURVEYING TOWN PLANNING AERIAL SURVEYING	Issue	Amendment	Date	LEGEND	CLIENT	PROJECT	TITLE INFORMATION	QUALITY ASSURANCE	COPYRIGHT © THIS DOCUMENT IS BOTH ELECTRONIC AND HARD COPY. IT IS THE PROPERTY OF LAWRENCE GROUP PTY LTD. IT MUST NOT BE REPRODUCED OR USED FOR ANY OTHER PURPOSE WITHOUT THE WRITTEN APPROVAL OF LAWRENCE GROUP PTY LTD.	Date of Survey: 16/05/16	Date of Plan: 26/05/16															
													KIP - KERB INLET PIT PPT - PARAPET SMH - SEWER MANHOLE SV - STOP VALVE	SYNERGY DEVELOPMENT GROUP	21 ATKINSON STREET LIVERPOOL	Lot: LOT 101 Drawn: AK Title / Folio: 101/777404 L.G.A.: LIVERPOOL Parish: ST LUKE County: CUMBERLAND	Surveyor: CE Checked by: SL Approved by: SL Date: 26/05/16 Date: 26/05/16	Datum: AHD Scale: 1:200	Co-ords: (Original size A1)								
																				DRAWING TITLE DETAIL & LEVEL SURVEY	COMPLETION OF QUALITY ASSURANCE IS EVIDENCE THAT THE SURVEY WORKS UNDERTAKEN AND THE DRAWING HAVE BEEN REVIEWED AND CONFORM WITH THE REQUIREMENTS OF THE QUALITY PLAN. WHERE THE QUALITY ASSURANCE IS INCOMPLETE, ALL INFORMATION ON THIS DRAWING IS INTENDED FOR PRELIMINARY PURPOSES ONLY AND IS UNRELIABLE.	JOB NUMBER 163408	DRAWING NUMBER / ISSUE DETL-001/A				
Head Office Level 1, 1183 Queensbush Road Moorbin NSW 2208 P 1300 765-315 F 1300 765-316 E info@lawrencengroup.com.au W www.lawrencengroup.com.au																											

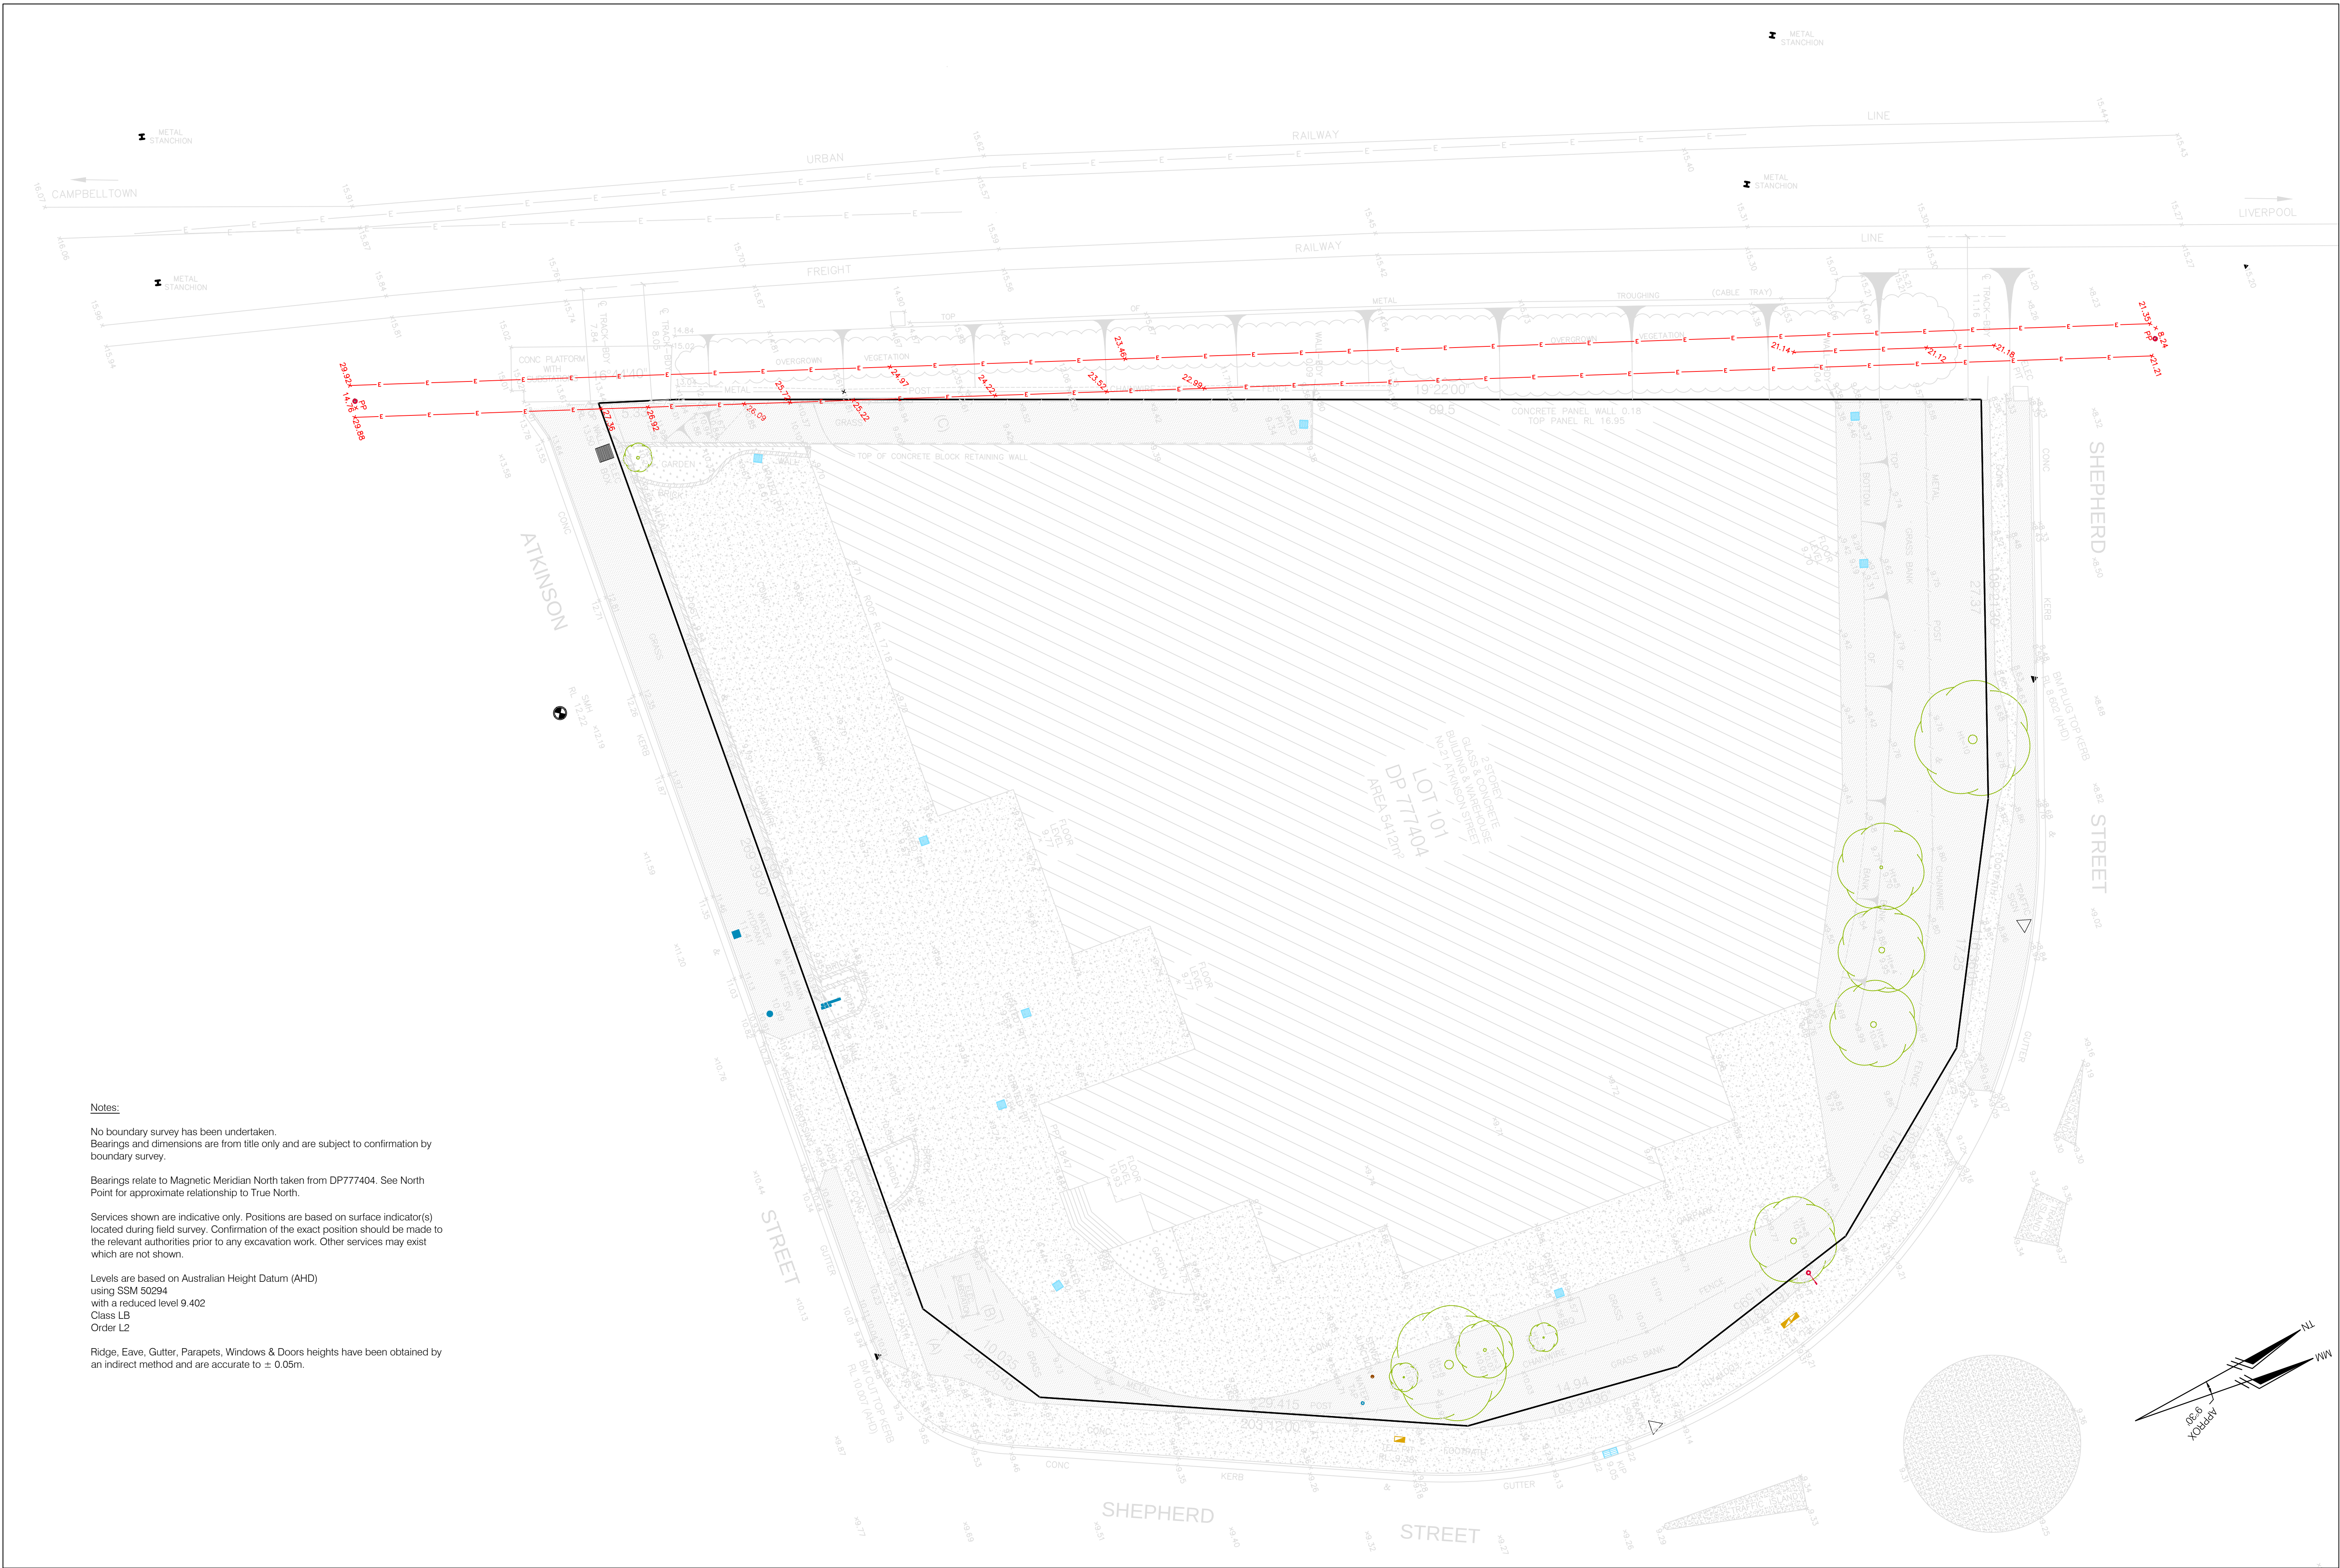

Notes:

No boundary survey has been undertaken.
Bearings and dimensions are from title only and are subject to confirmation by boundary survey.

Bearings relate to Magnetic Meridian North taken from DP777404. See North Point for approximate relationship to True North.

Services shown are indicative only. Positions are based on surface indicator(s) located during field survey. Confirmation of the exact position should be made to the relevant authorities prior to any excavation work. Other services may exist which are not shown.

Levels are based on Australian Height Datum (AHD) using SSM 50294 with a reduced level 9.402 Class LB Order L2

Ridge, Eave, Gutter, Parapets, Windows & Doors heights have been obtained by an indirect method and are accurate to $\pm 0.05\text{m}$.

PREPARED BY	LG LAWRENCE GROUP SURVEYINGTOWN PLANNINGAERIAL SURVEYING	Issue	Amendment	Date	LEGEND	CLIENT	PROJECT	TITLE INFORMATION	QUALITY ASSURANCE	COPYRIGHT © THIS DOCUMENT IS BOTH ELECTRONIC AND HARD COPY. IT IS CONFIDENTIAL AND REMAINS THE PROPERTY OF LAWRENCE GROUP PTY LTD. IT MUST NOT BE REPRODUCED OR USED FOR ANY OTHER PURPOSES WITHOUT THE WRITTEN APPROVAL OF LAWRENCE GROUP PTY LTD.	Date of Survey: 02/07/16	Date of Plan: 04/07/16
Head Office Level 1, 183 Ourimbah Road Mosman NSW 2088 PO Box 198, Cromorne NSW 2090	T: 1300 765 315 F: 1300 765 316 E: info@lawrencelgroup.com.au W: www.lawrencelgroup.com.au				KIP - KERB INLET PIT PPT - PARAPET SMH - SEWER MANHOLE SV - STOP VALVE	SYNERGY DEVELOPMENT GROUP	21 ATKINSON STREET LIVERPOOL	Lot: LOT 101 Plan No.: DP 777404 Title / Folio: 101/777404 L.G.A.: LIVERPOOL Parish: ST LUKE County: CUMBERLAND	Surveyor: CE Drawn: AK Checked by: SL Date: 04/07/16 Approved by: SL Date: 04/07/16	Cad ref: 163408-DETL-001B	Scale: 1:200	Co-ords: (Original size A1) Sheet 1 of 1