


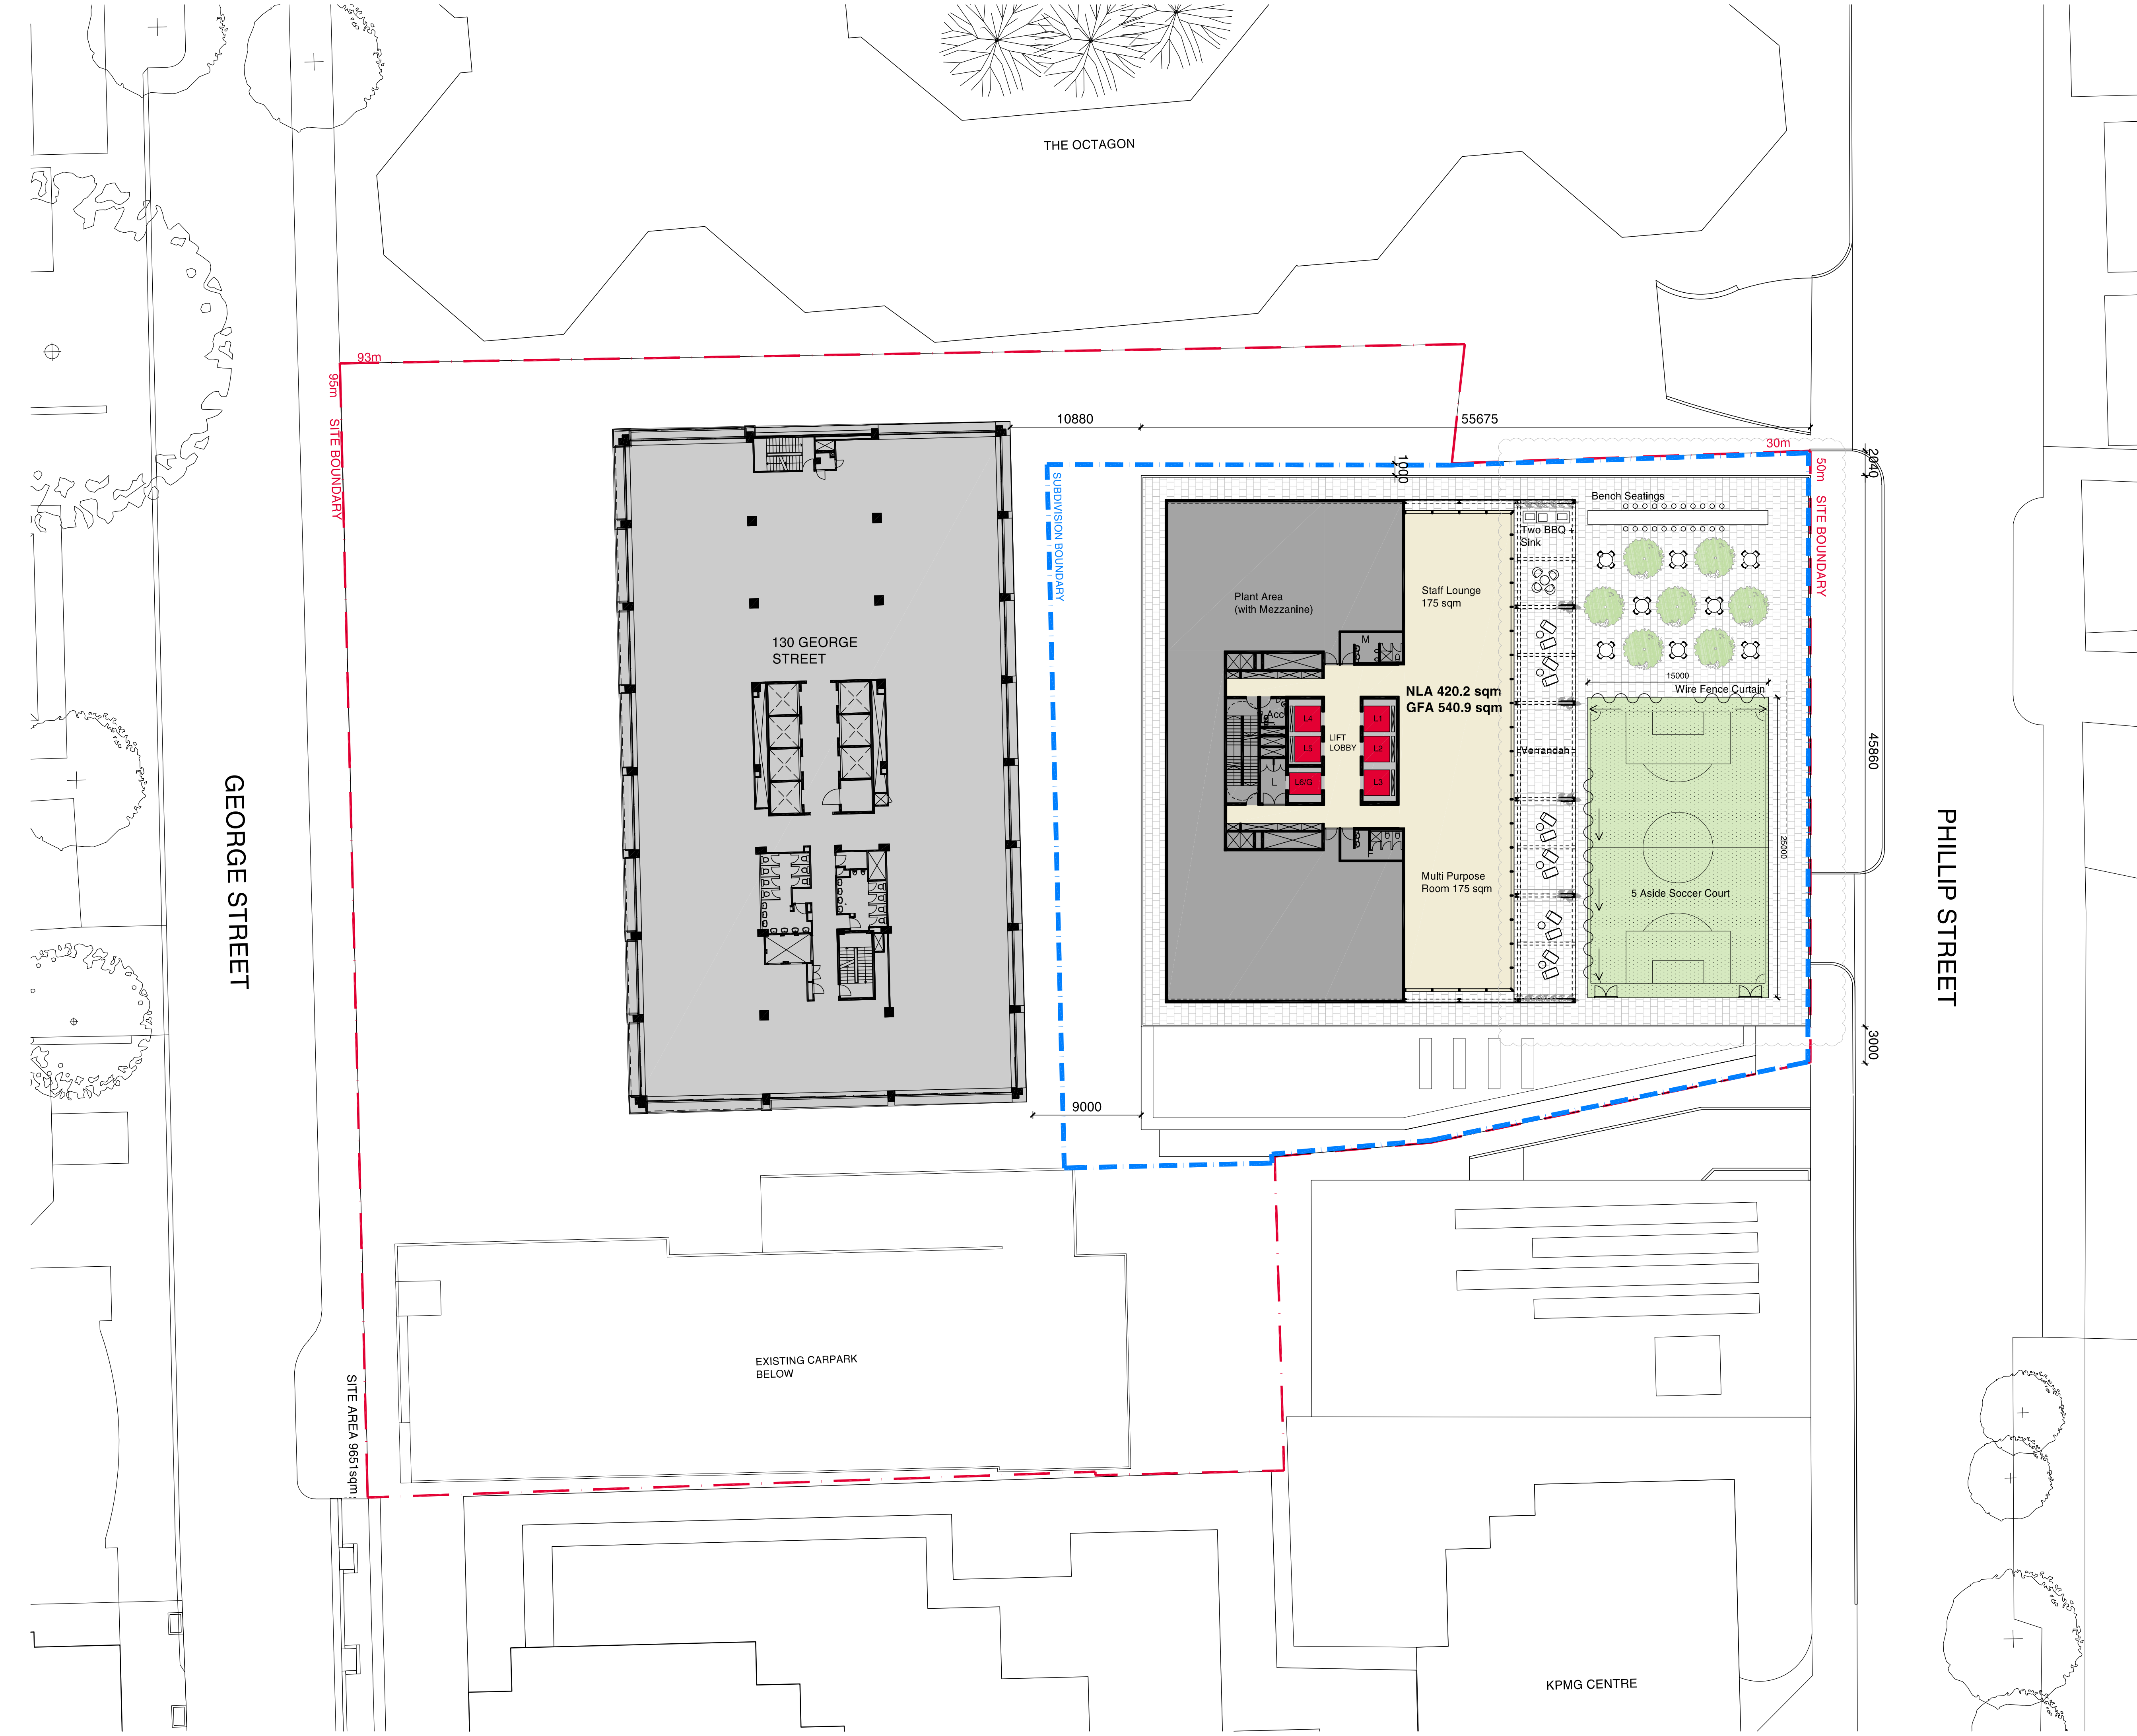

Check all dimensions and site conditions prior to commencement of any work, the purchase or ordering of any materials, fittings, plant, services or equipment and the preparation of shop drawings and/or the fabrication of any components.

All drawings to be read in conjunction with all architectural documents and all other consultants documents.

Do not scale drawings - refer to figured dimensions only. Any discrepancies shall immediately be referred to the architect for clarification.


All drawings may not be reproduced or distributed without prior permission from the architect.

Revision Summary:

PRELIMINARY
NOT FOR CONSTRUCTION

J	27.05.16	DA Issue	FLB	BD
I	03.05.16	For Information	FLB	BD
H	02.05.16	DA Issue	FLB	BD
G	15.04.16	DA Issue	FLB	BD
F	22.02.16	DA Issue	FLB	BD
E	11.02.16	For Information	FLB	BD
D	04.02.16	For Information	FLB	BD
C	28.01.16	For Information	FLB	BD
B	21.01.16	For Information	FLB	BD
A	15.01.16	For Information	DH	BD
Revision	Date	Description	Initial	Checked

**105 Phillip Street
& 130 George Street
Parramatta**

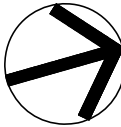

Roof Terrace Plan

Scale	1:250 @ A1, 1:500 @ A3
Drawn	DH
Checked	BD
Project No.	S11772
Status	For Information
Plot Date	09/02/2015

Plot File S:\11700-11799\s11772_dexus_105phillipparramatta\va_phillipst...
... \tower\70_Cad\Plots\DA_105 Phillip Street\A03.011_DACM_[J]
Drawing No. [Revision]

A03.011_DACM_[J]

Melbourne 1 Nicholson Street
Melbourne VIC 3000 Australia
T 03 8664 6200 F 03 8664 6300
email melb@batessmart.com.au
http://www.batessmart.com.au

Sydney 43 Brisbane Street
Surry Hills NSW 2010 Australia
T 02 8354 5100 F 02 8354 5199
email syd@batessmart.com.au
http://www.batessmart.com.au

Bates Smart Architects Pty Ltd ABN 68 094 740 986

BATESSMART