


Plotted: 26 February 2016 4:14:31 PM File Name: J1110172 - Jordan Springs Community Centre01 - MainCDDA\110172DA04.dwg

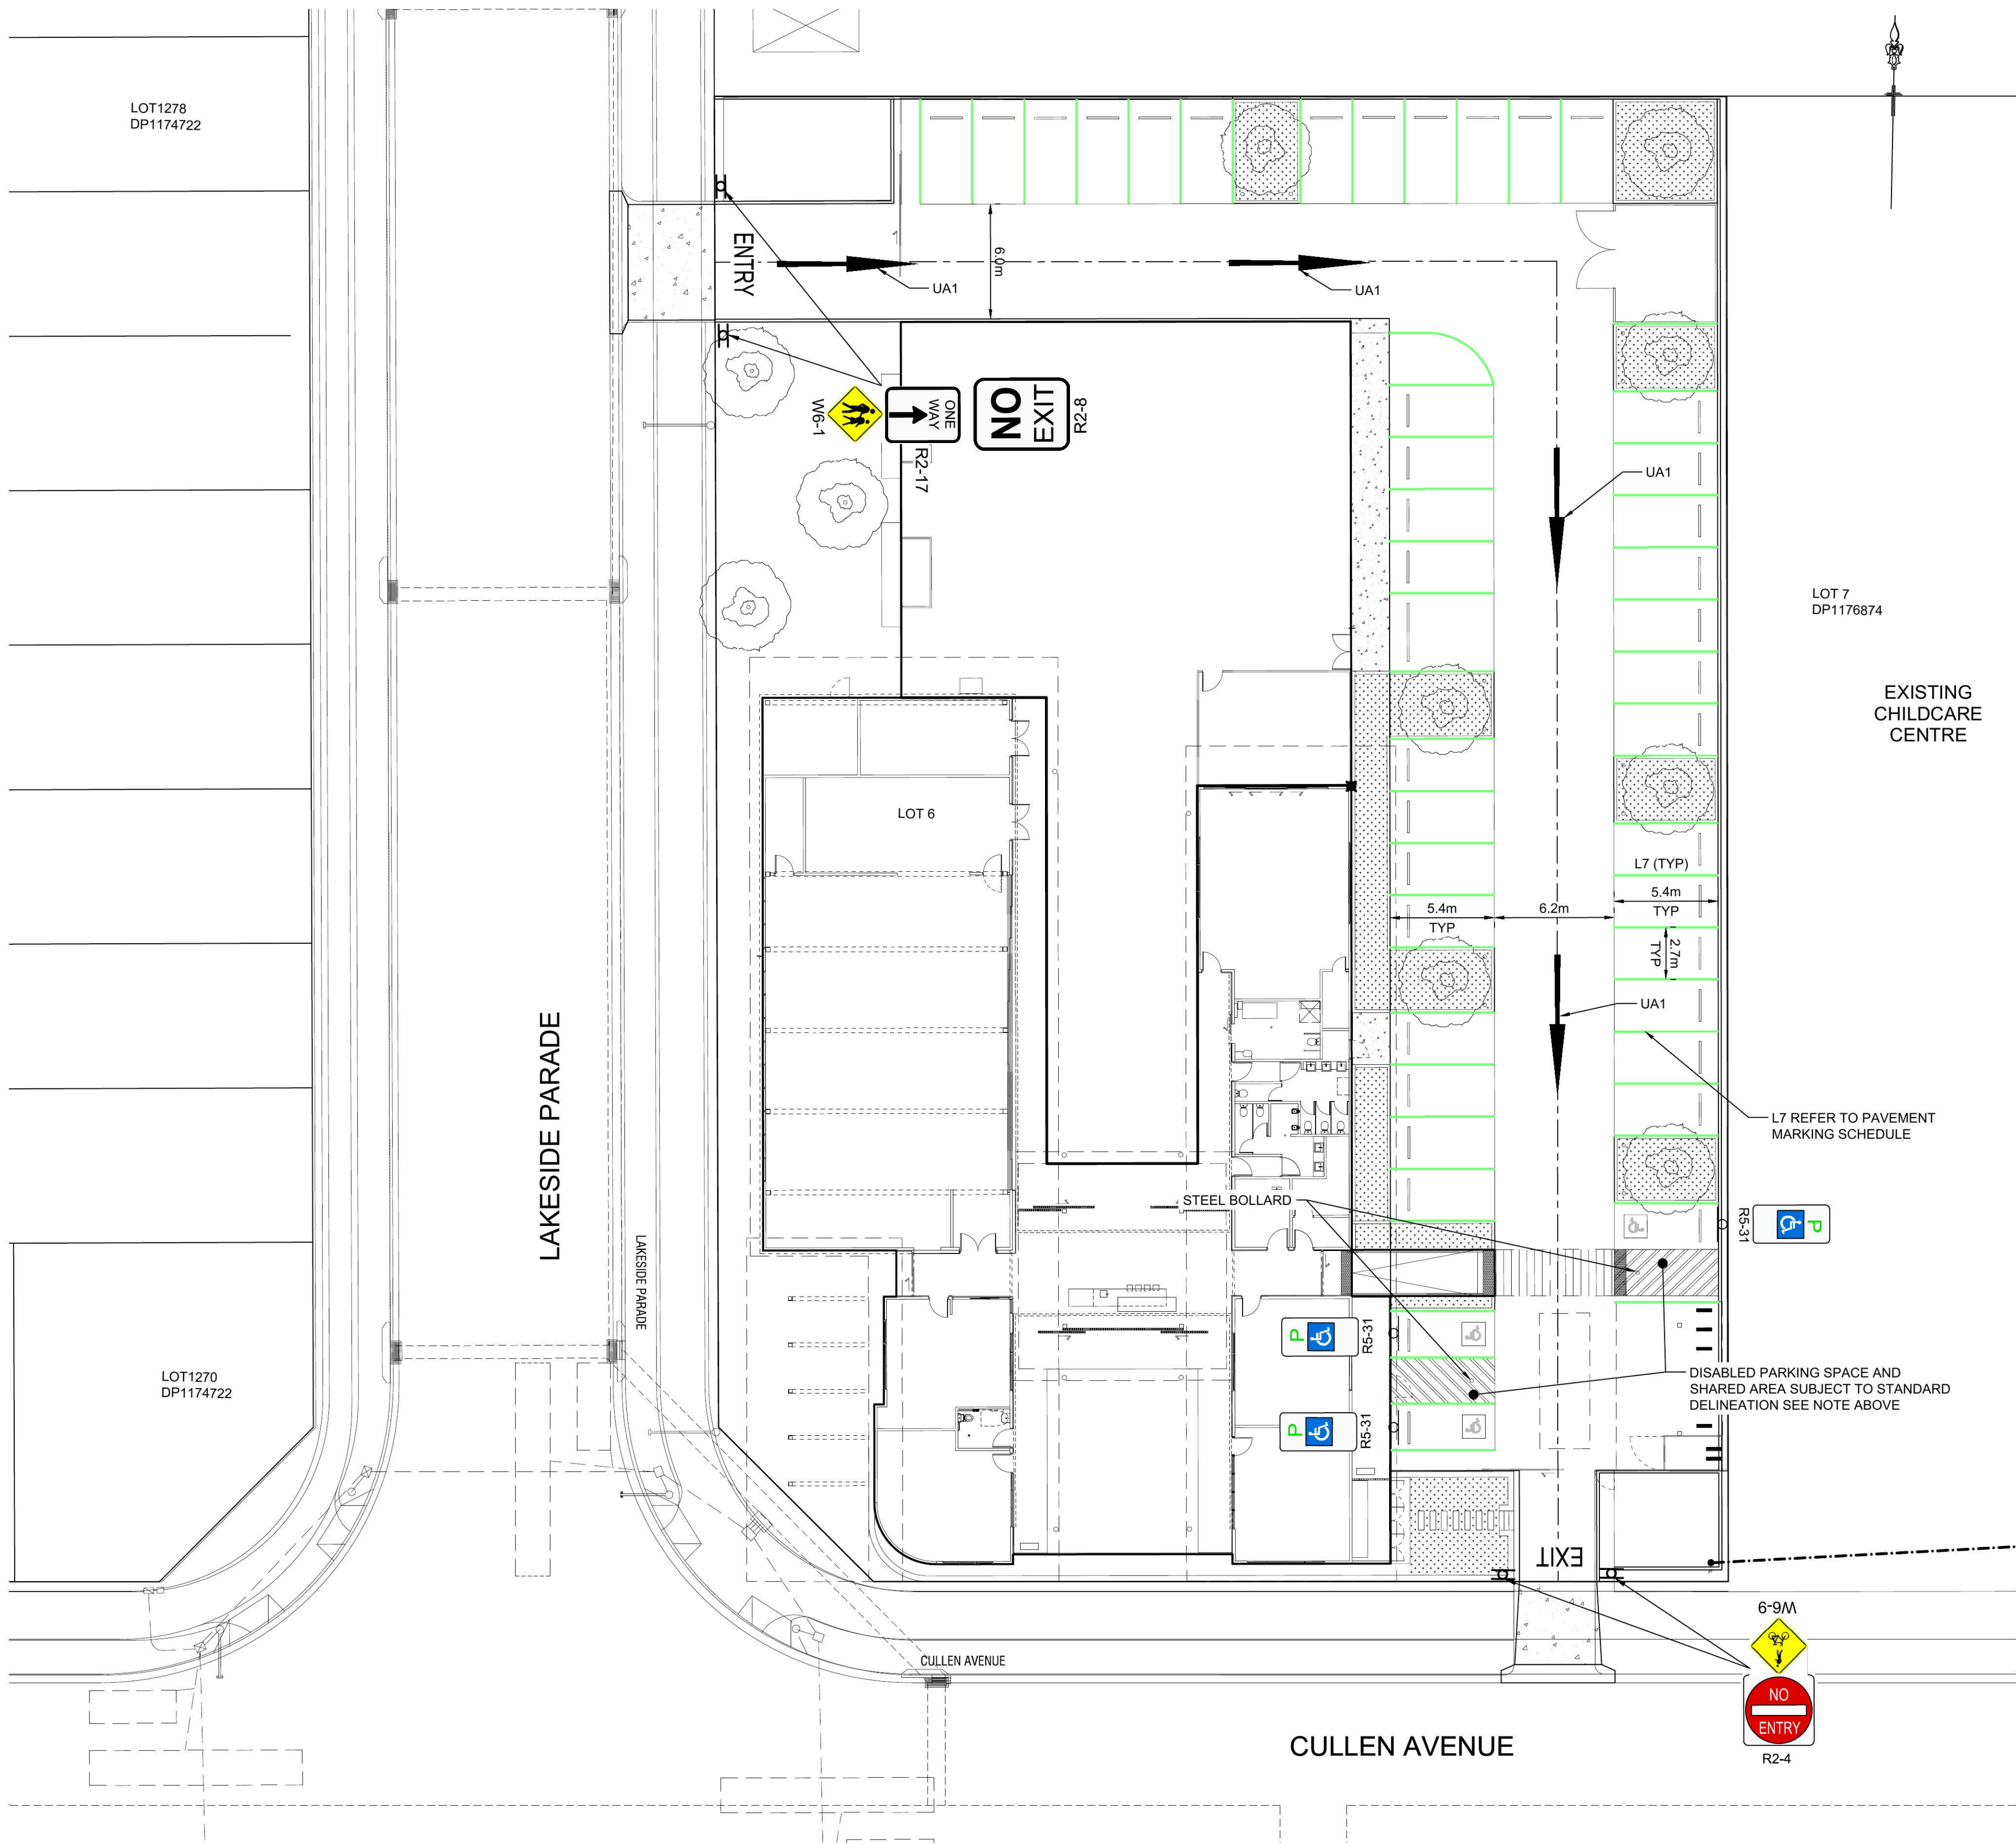


PAVEMENT MARKING SCHEDULE			
CODE	USE	STYLE	COLOUR & TYPE
L7	Parking Lane Line		Reflectorised white

**DISABLED PARKING SPACE DELINEATION**  
PAVEMENT MARKINGS SPECIFIED IN ITEMS (a) AND (b) OF THIS CLAUSE SHALL BE YELLOW AND SHALL HAVE A SLIP RESISTANT SURFACE. RAISED PAVEMENT MARKERS SHALL NOT BE USED FOR SPACE DELINEATION.

- PAVEMENT MARKINGS SHALL BE PROVIDED AS FOLLOWS:
- (a) DEDICATED PARKING SPACES SHALL BE OUTLINED WITH UNBROKEN LINES 80mm TO 100mm WIDE ON ALL SIDES EXCEPTING ANY SIDE DELINEATED BY KERB, BARRIER OR WALL.
  - (b) SHARED AREAS SHALL BE MARKED AS FOLLOWS:
    - (b)1. WALKWAYS WITHIN OR PARTLY WITHIN A SHARED AREA SHALL BE MARKED WITH UNBROKEN LONGITUDINAL LINES ON BOTH SIDES OF THE WALKWAY EXCEPTING ANY SIDE DELINEATED BY KERB, BARRIER OR WALL.
    - (b)2. OTHER VACANT NON-TRAFFICKED AREAS, WHICH MAY BE INTENTIONALLY OR UNINTENTIONALLY OBSTRUCTED (e.g UNINTENDED PARKING), SHALL BE OUTLINED WITH UNBROKEN LINES 80 TO 100mm WIDE ON ALL SIDES EXCEPTING ANY SIDE DELINEATED BY A KERB, BARRIER OR WALL, AND MARKED WITH DIAGONAL STRIPES 150 TO 200mm WIDE WITH SPACES 200mm TO 300mm BETWEEN STRIPES. THE STRIPES SHALL BE AT AN ANGLE OF 45 +/- 10 DEGREES TO THE SIDE OF THE SPACE.
    - (b)3. NO SHARED AREA MARKINGS SHALL BE PLACED IN TRAFFICKED AREAS.

AS2890.6:2009 - PARKING FACILITIES, PART 6: OFF-STREET PARKING FOR PEOPLE WITH DISABILITIES

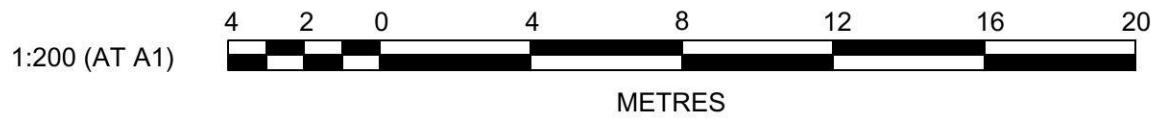

**J. WYNDHAM PRINCE** CONSULTING CIVIL INFRASTRUCTURE ENGINEERS & PROJECT MANAGERS

PO Box 4366 PENRITH WESTFIELD NSW 2750  
P 02 4720 3300 F 02 4720 3399 W [www.jwprince.com.au](http://www.jwprince.com.au) E [jwp@jwprince.com.au](mailto:jwp@jwprince.com.au)

AZIMUTH:  
MGA  
DATUM:  
AHD  
ORIGIN:

CLIENT:



THIS DRAWING MUST NOT BE USED FOR CONSTRUCTION UNLESS SIGNED AS PART OF AN APPROVED CONSTRUCTION CERTIFICATE.

**ISSUED FOR DA APPROVAL**  
NOT FOR CONSTRUCTION

JORDAN SPRINGS  
COMMUNITY CENTRE

SIGN POSTING AND LINE MARKING PLAN

PLAN No:  
**110172/DA04** **A**  
FILE No: 110172DA04  
SHEET SIZE: A1 ORIGINAL

A	ISSUED FOR DEVELOPMENT APPLICATION	VG	VG	RT	MS	26/02/16
	AMENDMENT	DES	DRN	CKD	APR	DATE