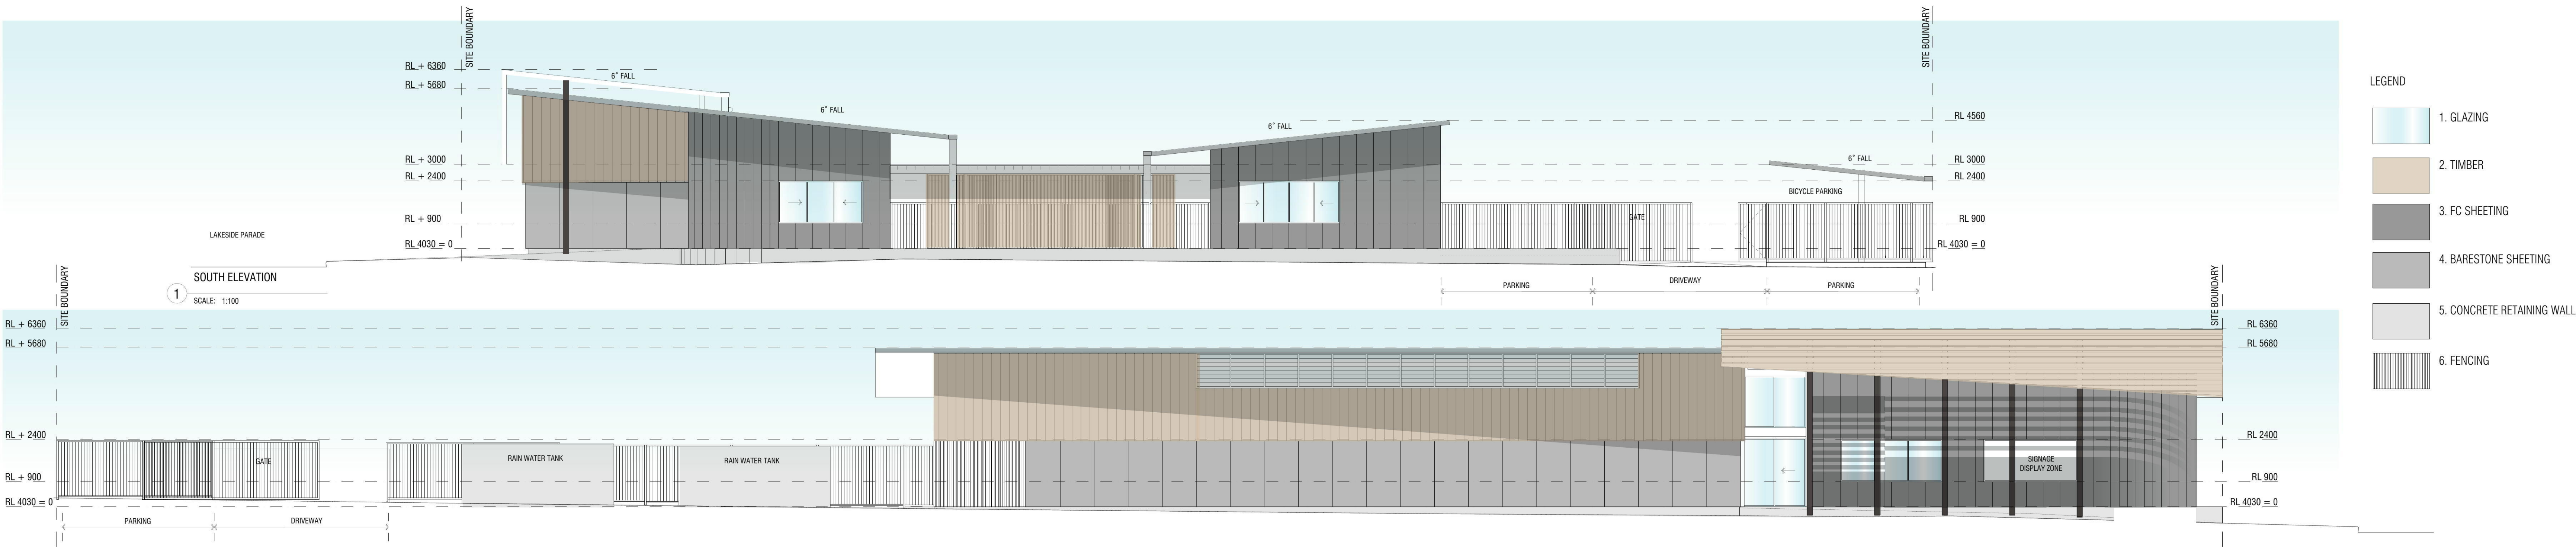


Date	Rev	Issue	Revision/Issue Description	Date	Rev	Issue	Revision/Issue Description	Date	Rev	Issue	Revision/Issue Description
20.02.16	C	DA ISSUE									
22.02.16	B	DRAFT DA FOR REVIEW									
05.02.16	A	DRAFT DA FOR REVIEW									

LEGEND
DP DOWN PIPE
LO LOUVRE ABOVE
LF LIGHT FIXTURE
RO ROOF OVER
SL STREET LIGHT
TSSI TACTILES
TL TRAFFIC LIGHT
SL SEWER LINE
PV SOLAR PANEL

Davenport Campbell

Level 4, 122 Pitt Street Sydney New South Wales Australia 2000
Telephone 61 2 8233 5600 Facsimile 61 2 8233 5601
dcinfo@davenport-campbell.com.au www.davenport-campbell.com.au
Davenport Campbell & Partners Pty Limited
ABN 33 099 216 841 ACN 099 216 841
Nominated Responsible Architect: Peter Wager, Registration No. 6814


Client
LENLEASE
Level 4, 30 The Bond
30 Hickson Road, Millers Point NSW 2000



Project
JORDAN SPRINGS COMMUNITY CENTRE

Drawing
Elevations

Contractor to verify all dimensions on site before commencing work. Davenport Campbell is to be notified of any discrepancies in the dimensions and setting out of the work, for resolution. Copyright of designs shown hereon is retained by this office. Authority is required for any reproduction.

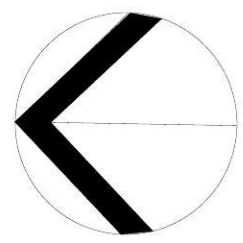

Job No. **15007**

Ckd. By

Scale **B1@1:100** Scale **A3@1:250**

Start Date 26.02.2016

Plot Date 26.02.2016

Drawn By R. Rodrigues

Drawing Number

15007 - DA04

Issue

Filename

P:\15007 Jordan Springs\10 Documentation\10.5 Working Drawings\A1-plot\15007-DA04- Elevations