


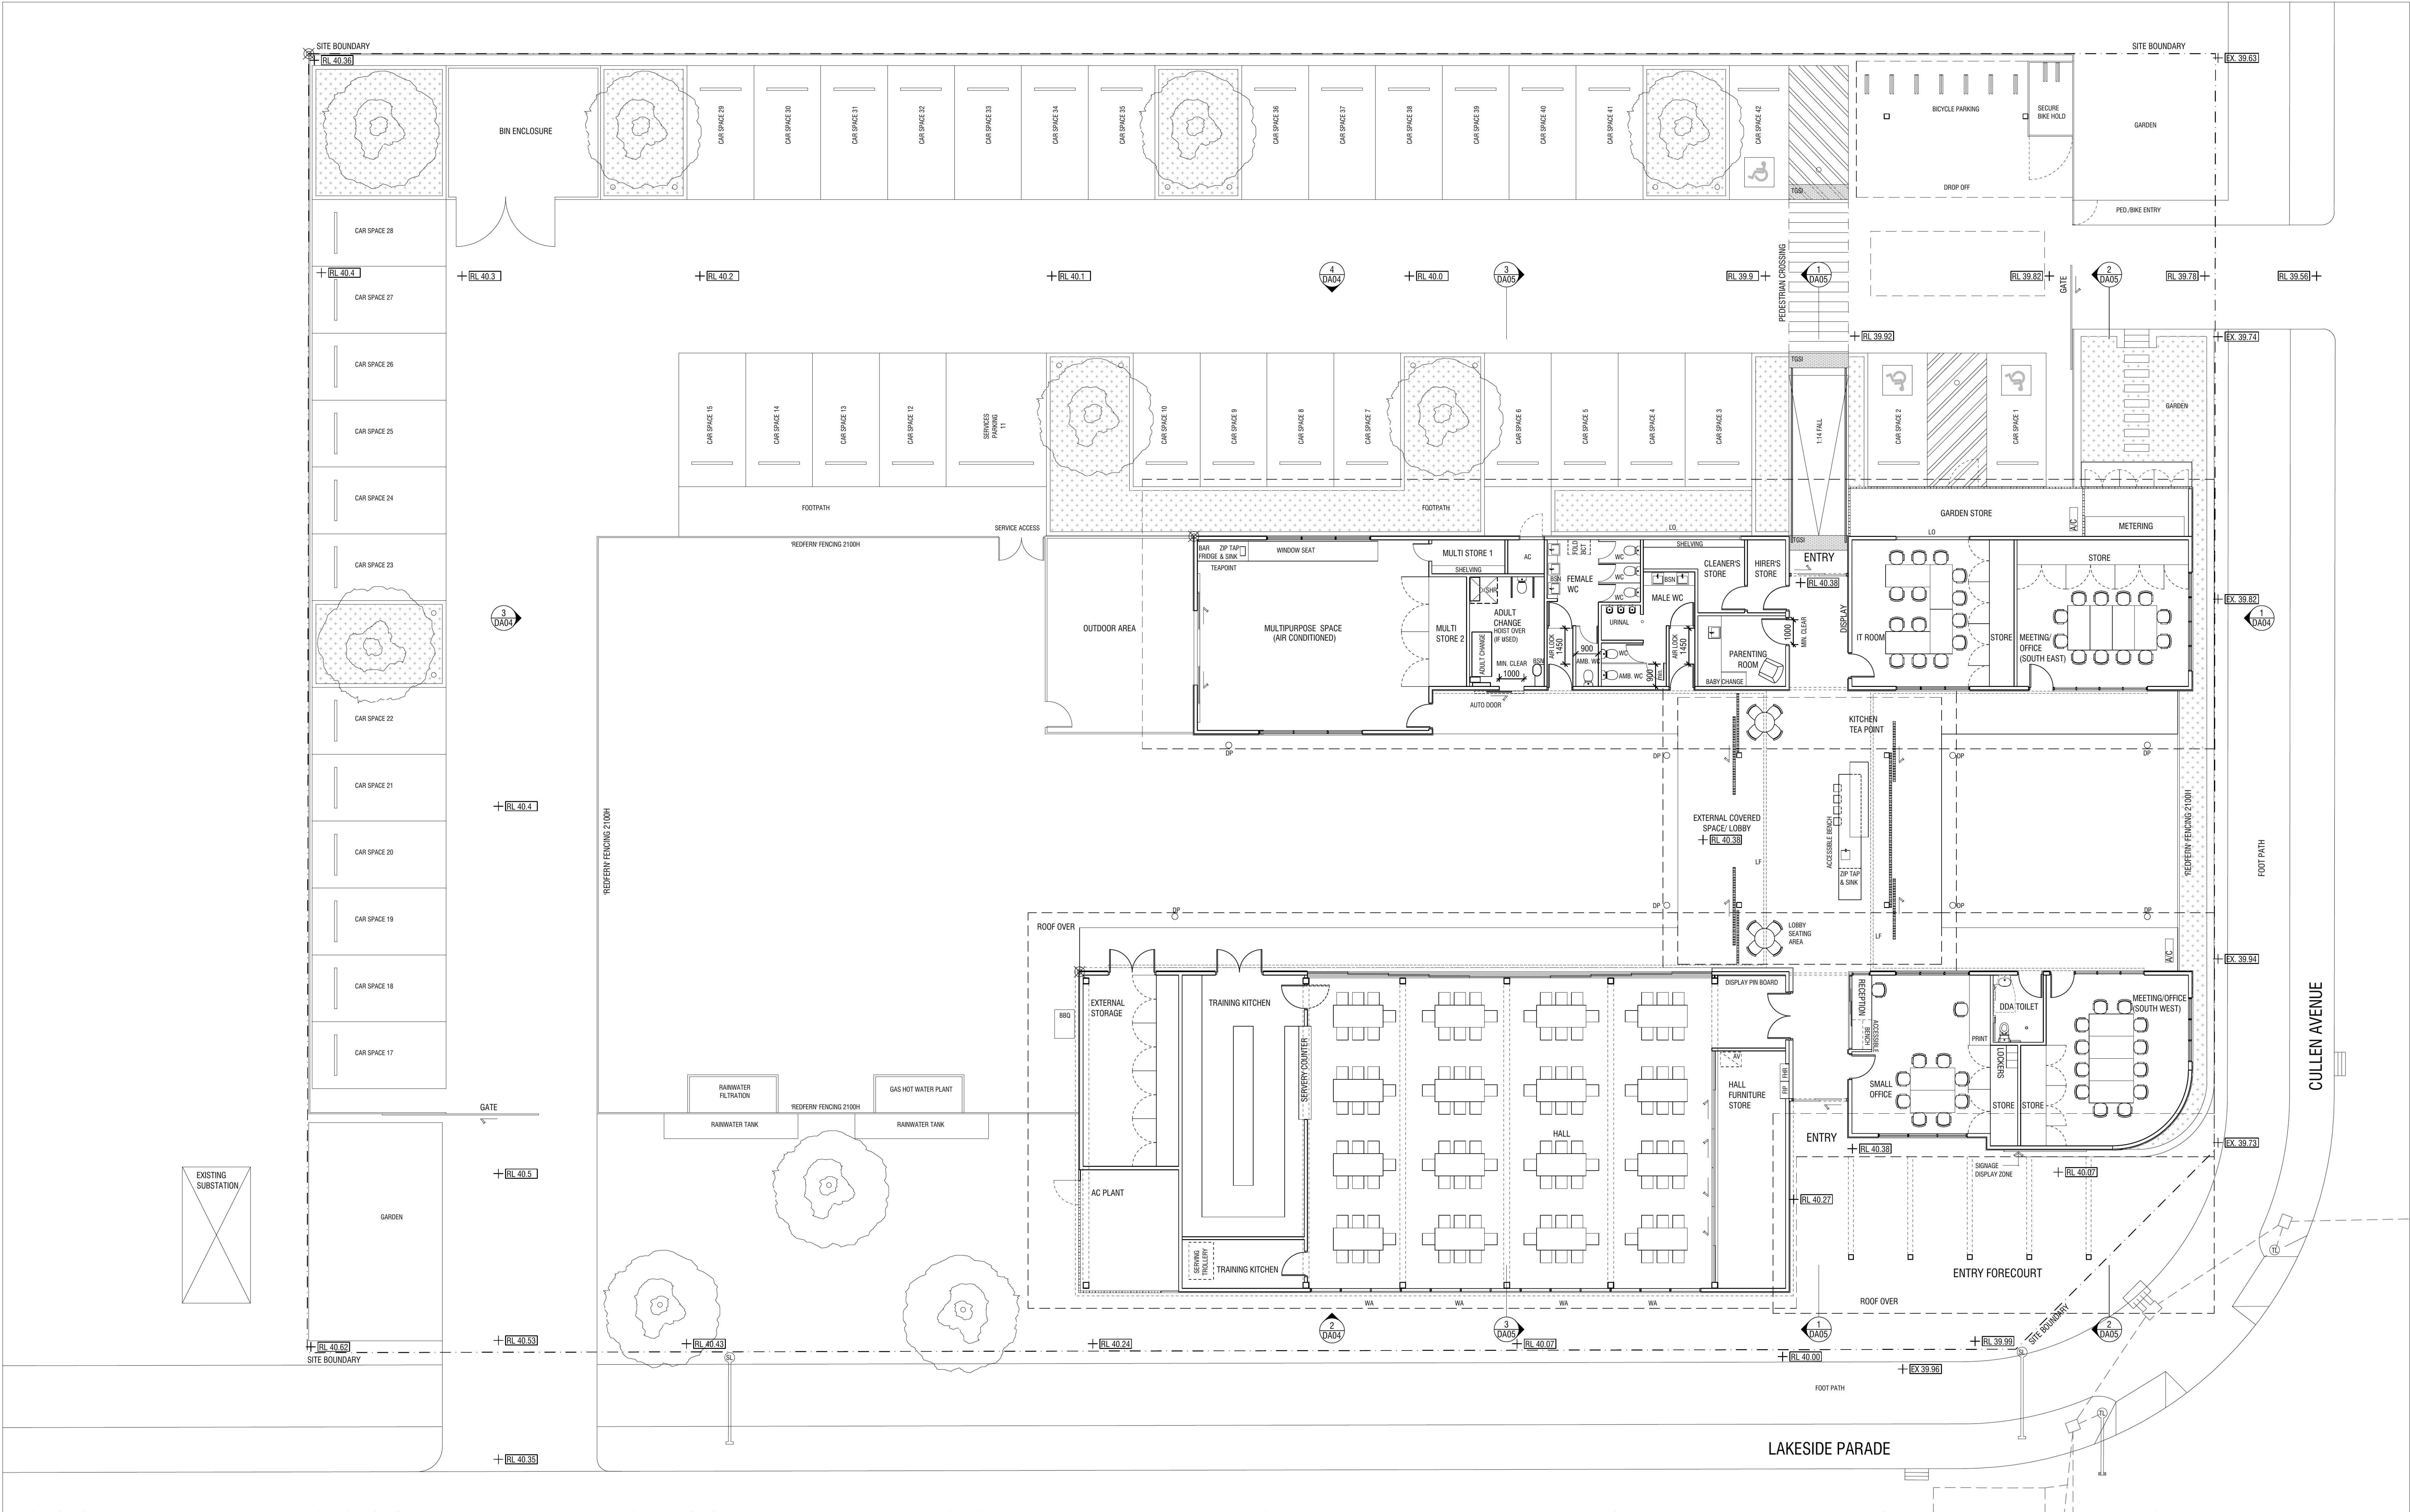

24.02.16 C DRAFT DA FOR REVIEW 22.02.16 B DRAFT DA FOR REVIEW 05.02.16 A DRAFT DA FOR REVIEW	Date Rev Issue Revision/Issue Description	Date Rev Issue Revision/Issue Description	Date Rev Issue Revision/Issue Description	LEGEND DP DOWN PIPE LO LOUVRE ABOVE LF LIGHT FIXTURE RO ROOF OVER SL STREET LIGHT TGSI TACTILES TL TRAFFIC LIGHT SL SEWER LINE PV SOLAR PANEL	Davenport Campbell Level 4, 122 Pitt Street Sydney New South Wales Australia 2000 Telephone 61 2 8233 5600 Facsimile 61 2 8233 5601 dcinfo@davenport-campbell.com.au www.davenport-campbell.com.au Davenport Campbell & Partners Pty Limited ABN 33 099 216 641 ACN 099 216 641 Nominated Responsible Architect: Peter Wager, Registration No. 6814	Client LENLEASE Level 4, 30 The Bond 30 Hickson Road, Millers Point NSW 2000 Project JORDAN SPRINGS COMMUNITY CENTRE	lendlease Contractor to verify all dimensions on site before commencing work. Davenport Campbell is to be notified of any discrepancies in the dimensions and setting out of the work, for resolution. Copyright of designs shown hereon is retained by this office. Authority is required for any reproduction.	Drawing Proposed Plan Job No. 15007 Ckd. By Scale B1@1:100 Scale A3@1:250 Start Date 26.02.2016 Plot Date 26.02.2016 Drawn By R. Rodrigues 15007 - DA02 C Filename P:\15007 Jordan Springs\10 Documentation\10.5 Working Drawings\A1-plot\15007-DA02- Proposed Plan	Job No. 15007 Ckd. By Scale B1@1:100 Scale A3@1:250 Start Date 26.02.2016 Plot Date 26.02.2016 Drawn By R. Rodrigues 15007 - DA02 C Filename P:\15007 Jordan Springs\10 Documentation\10.5 Working Drawings\A1-plot\15007-DA02- Proposed Plan
--	---	---	---	---	---	--	--	--	--