



## LOCATION OF SUBJECT SITE

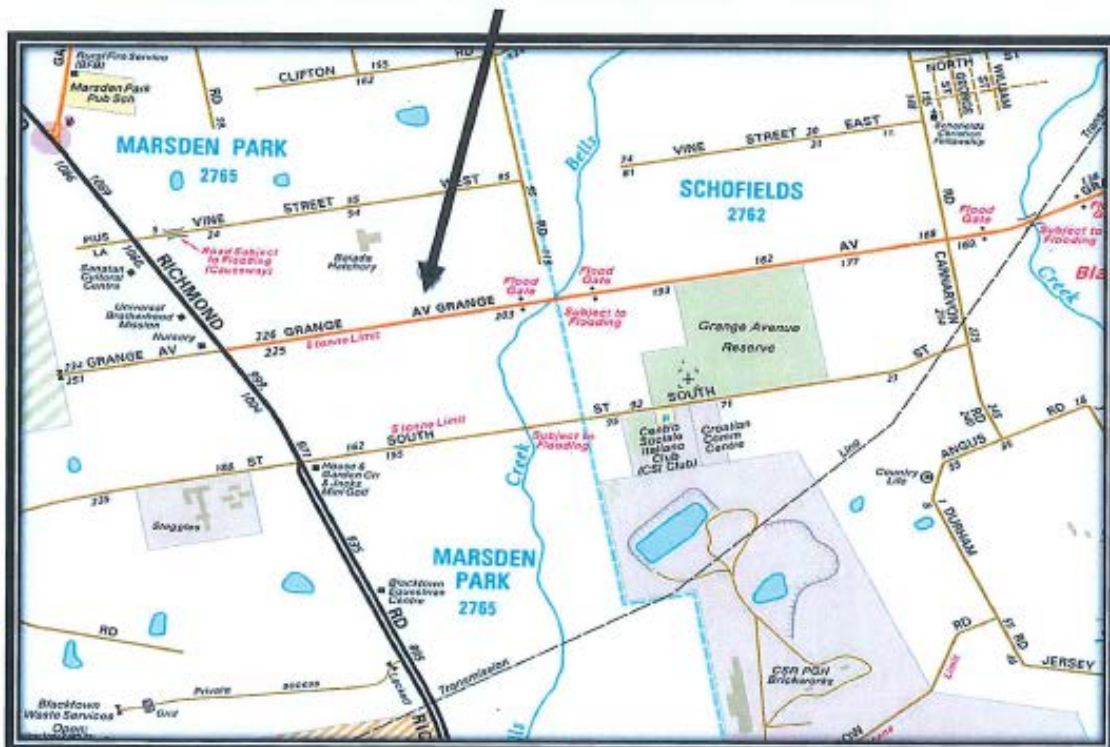

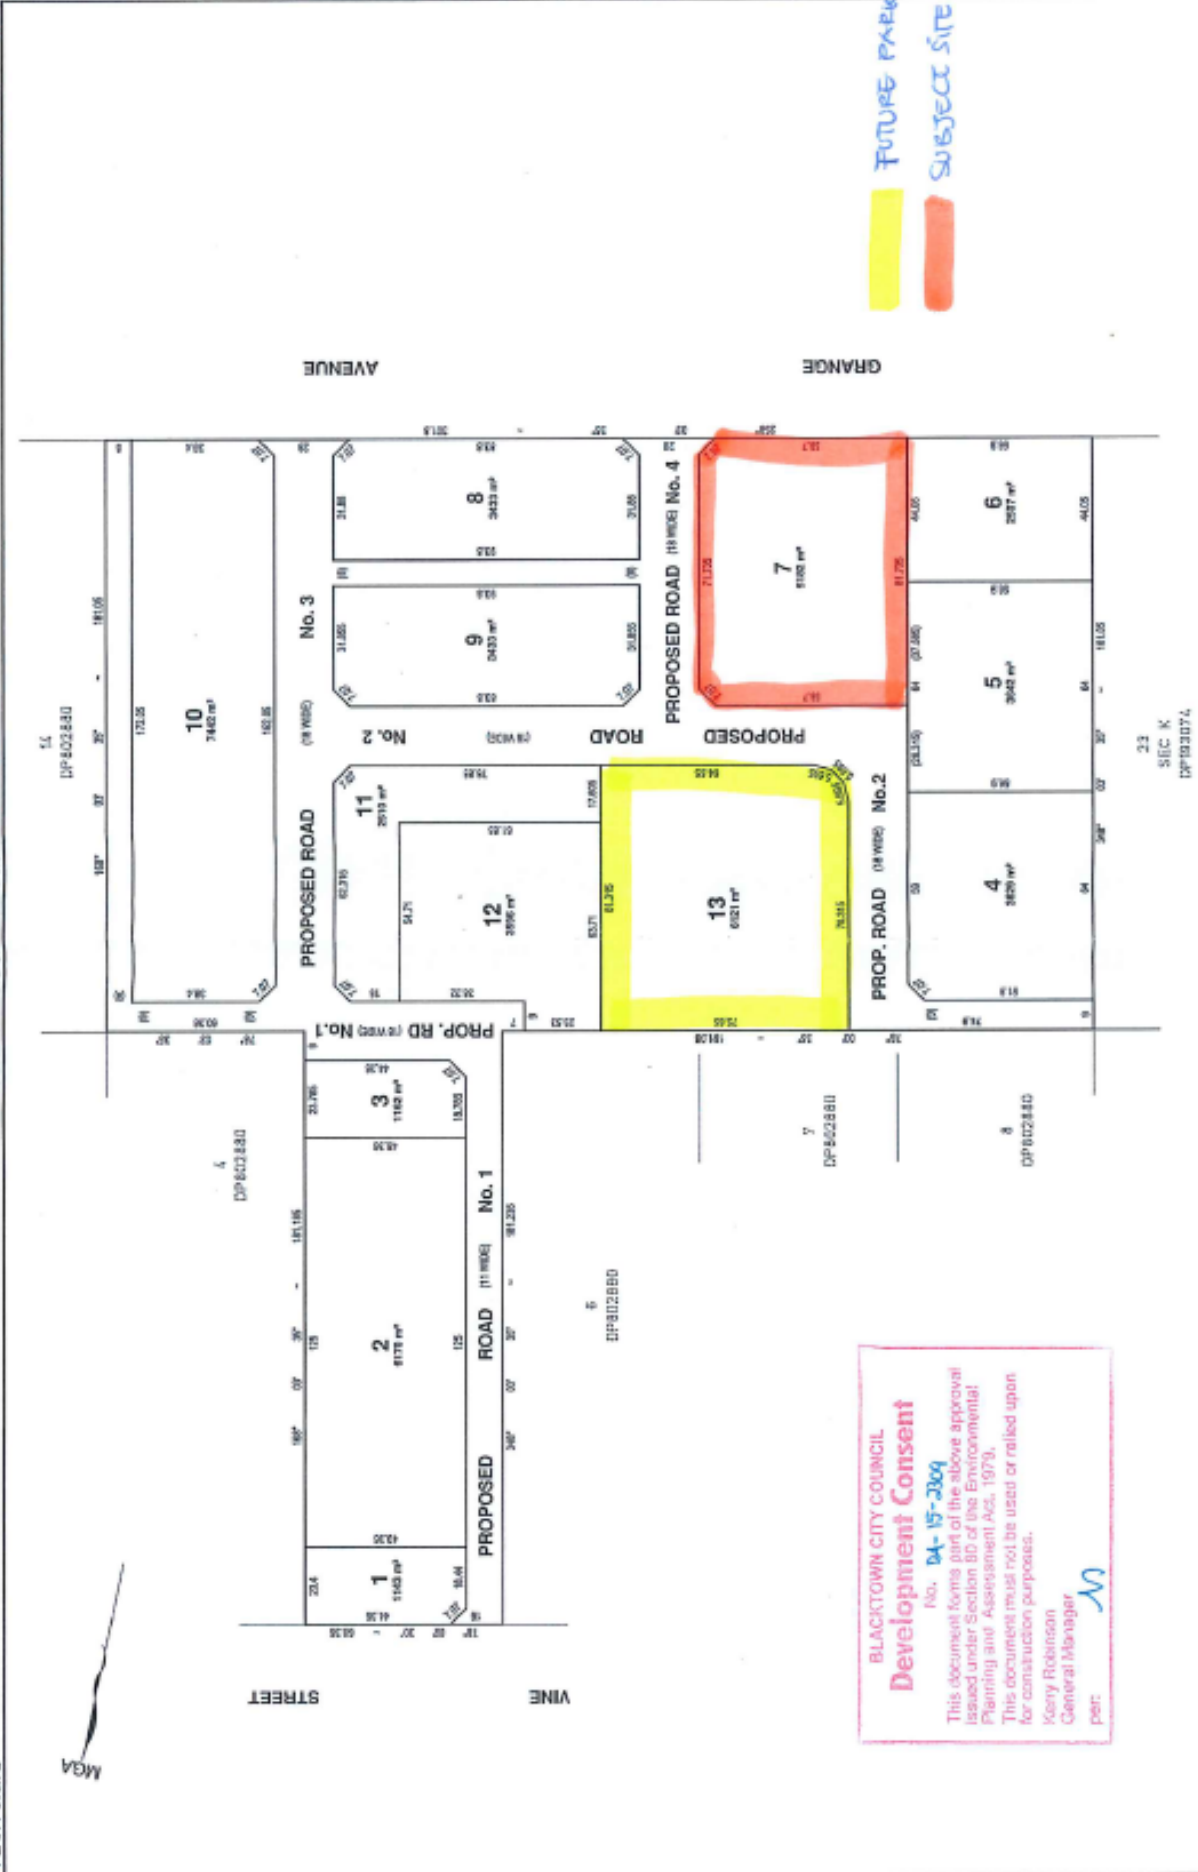

**BLACKTOWN CITY COUNCIL**  
**Development Consent**  
 No. DA-15-2369  
 This document forms part of the above approval  
 issued under Section 80 of the Environmental  
 Planning and Assessment Act, 1979.  
 This document must not be used or relied upon  
 for construction purposes.  
 Kerry Robinson  
 General Manager  
 per:

- NOTES:**
1. ALL DIMENSIONS & AREAS ARE SUBJECT TO FINAL SURVEY.
  2. FINAL PLAN MUST INCLUDE VARIOUS EXAMINER'S COMMENTS AND RESTRICTIONS SUBJECT TO DA APPROVAL.

Surveyor: ALAN TURNER  
 Date of Survey: 15/03/2018  
 Surveyor's Plat. 6880

PLAN OF PROPOSED SUBDIVISION OF CONSOLIDATED  
 LOTS 8 & 9-13 IN DP 803886

L.O.A: BLACKTOWN  
 Locality: MARSDEN PARK  
 Subdivision No:  
 Lengths are in meters. Reduction Ratio 1:1000

Registered

**DP DRAFT**