



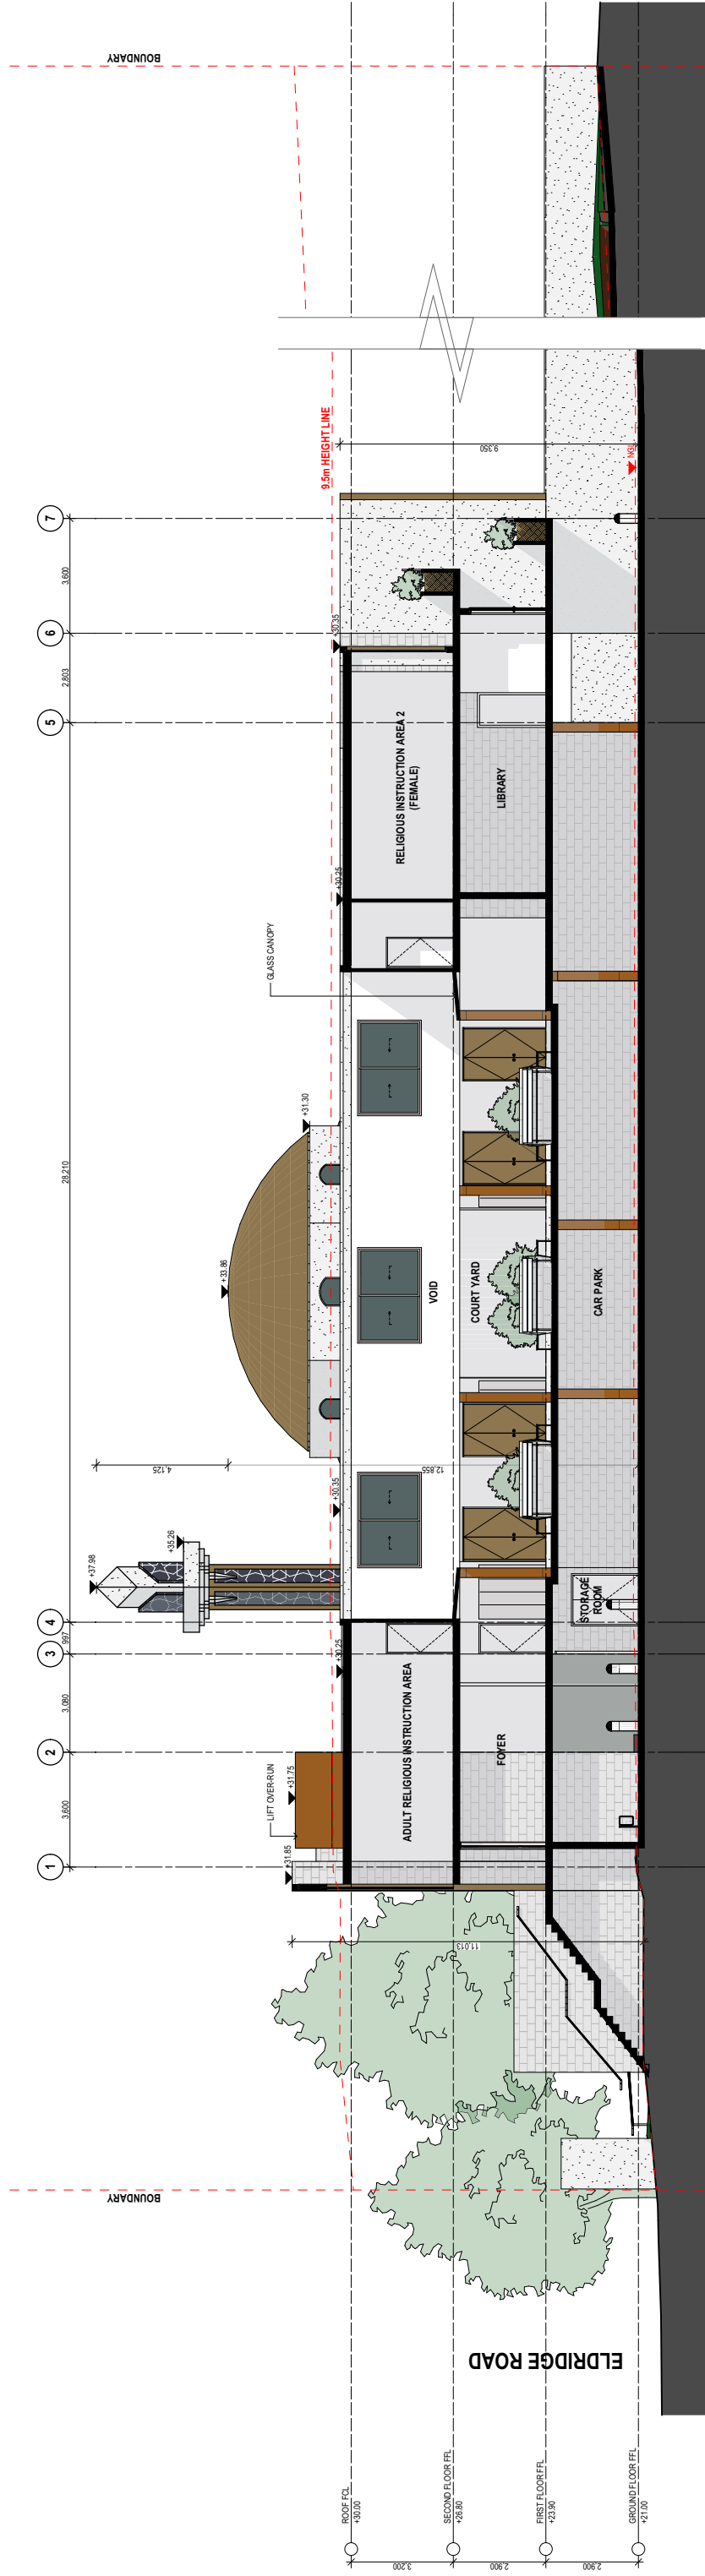

Section 1
1:100

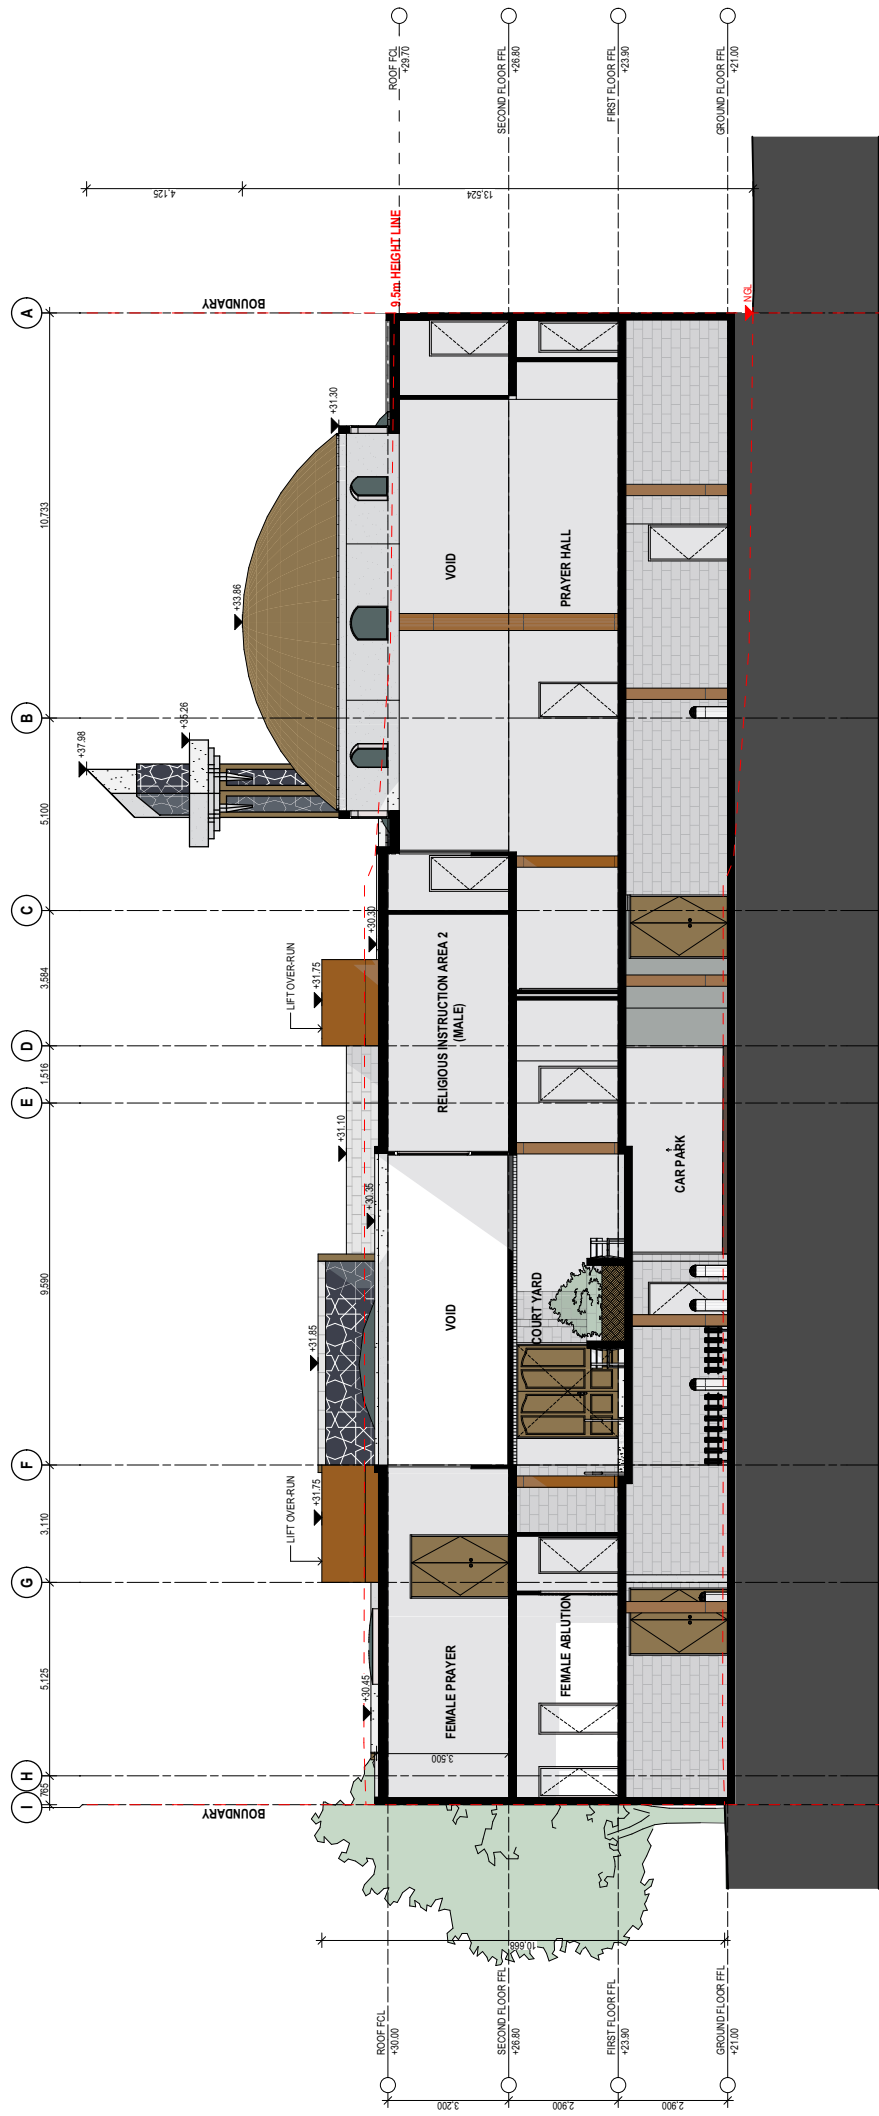

Section 2
1:100

Rev	Date	Amendment	By	Row	Date	Rev	By
F	08/10/2017	COUNCIL AMENDMENTS	YA				
E	17/10/2017	REQUEST FOR AMENDMENTS	FRK				
D	23/03/2018	ISSUE FOR DA	FRK				
C	09/04/2018	ISSUE FOR CONSULTATION	FRK				
B	09/04/2018	ISSUE FOR CONSULTATION	FRK				
A	09/22/2018	ISSUE FOR DECISION	FRK				

THE WORK IS TO BE COMPLETED WITH THE BUILDING CODE OF AUSTRALIA, S.A. CODES AND RELEVANT BY-LAWS. THE BUILDING / MANUFACTURER SHALL CHECK AND VERIFY ALL DIMENSIONS, R.F. GROUNDLINES AND CONSTRUCTION METHODS PRIOR TO COMMENCEMENT OF WORK. PREFERENCES OF DIMENSIONED MEASUREMENT TO BE TAKEN FROM THE EXISTING BUILDING. A COPY OF THIS PLAN IS TO BE SUBMITTED BY THE PROPRIETOR TO THE WATERBOARD FOR APPROVAL AS REQUIRED BY THE LOCAL COUNCIL.

ARCHITECTURE DESIGN STUDIO PTY LTD
ABN: 43 159 401 420
43/8 Avenue Of The Americas
Newington, NSW 2127
Phone: 02 9648 6663 | Fax: 02 9648 6664
email: info@ad-s.com.au



This drawing is protected by copyright. It may only be used for the purpose for which it is issued	Client Alliance Project Group
	Project CONNELL PARK COMMUNITY & PATH CENTRE
Address 100, RIVER ROAD, CONNELL PARK NSW 1502 AUSTRALIA	10m
AT Scale 1:100	0 1 2 3 4 5

Drawing Title	Project No
Sections	Pn_0607
Date	Checked
06/01/2017	IS
Drawing No	Revision
A-310-001	F

ISSUE FOR DA

CONSULTANT LIST


 Alliance Project Group
 3111/11-21 Underwood Rd, Hornbush NSW 2150
 (02) 8746 0122
 info@allianceprojectgroup.com.au


 Willana Associates
 103/15-161 Avoca St, Randwick NSW 2031
 (02) 9389 8500
 willana@willana.com.au


 BCA Logic
 1, 17/17 Archer St, Chastwood NSW 2087
 (02) 9411 5360
 info@bcalogic.com.au


 Tuffix
 Suite 218, 90 Pitt St, Surry Hills NSW 2010
 (02) 8324 9700
 info@tuffix.com.au


 Lyle Consulting
 Suite 511/118 Church St, Parramatta NSW 2150
 (02) 8872 5244
 info@lyleconsulting.com


 MPC Consulting Engineers
 10/10-12/10-14 Macquarie Road Gladstone, NSW 2111
 (02) 9817 2811
 info@mpcconsulting.com












