



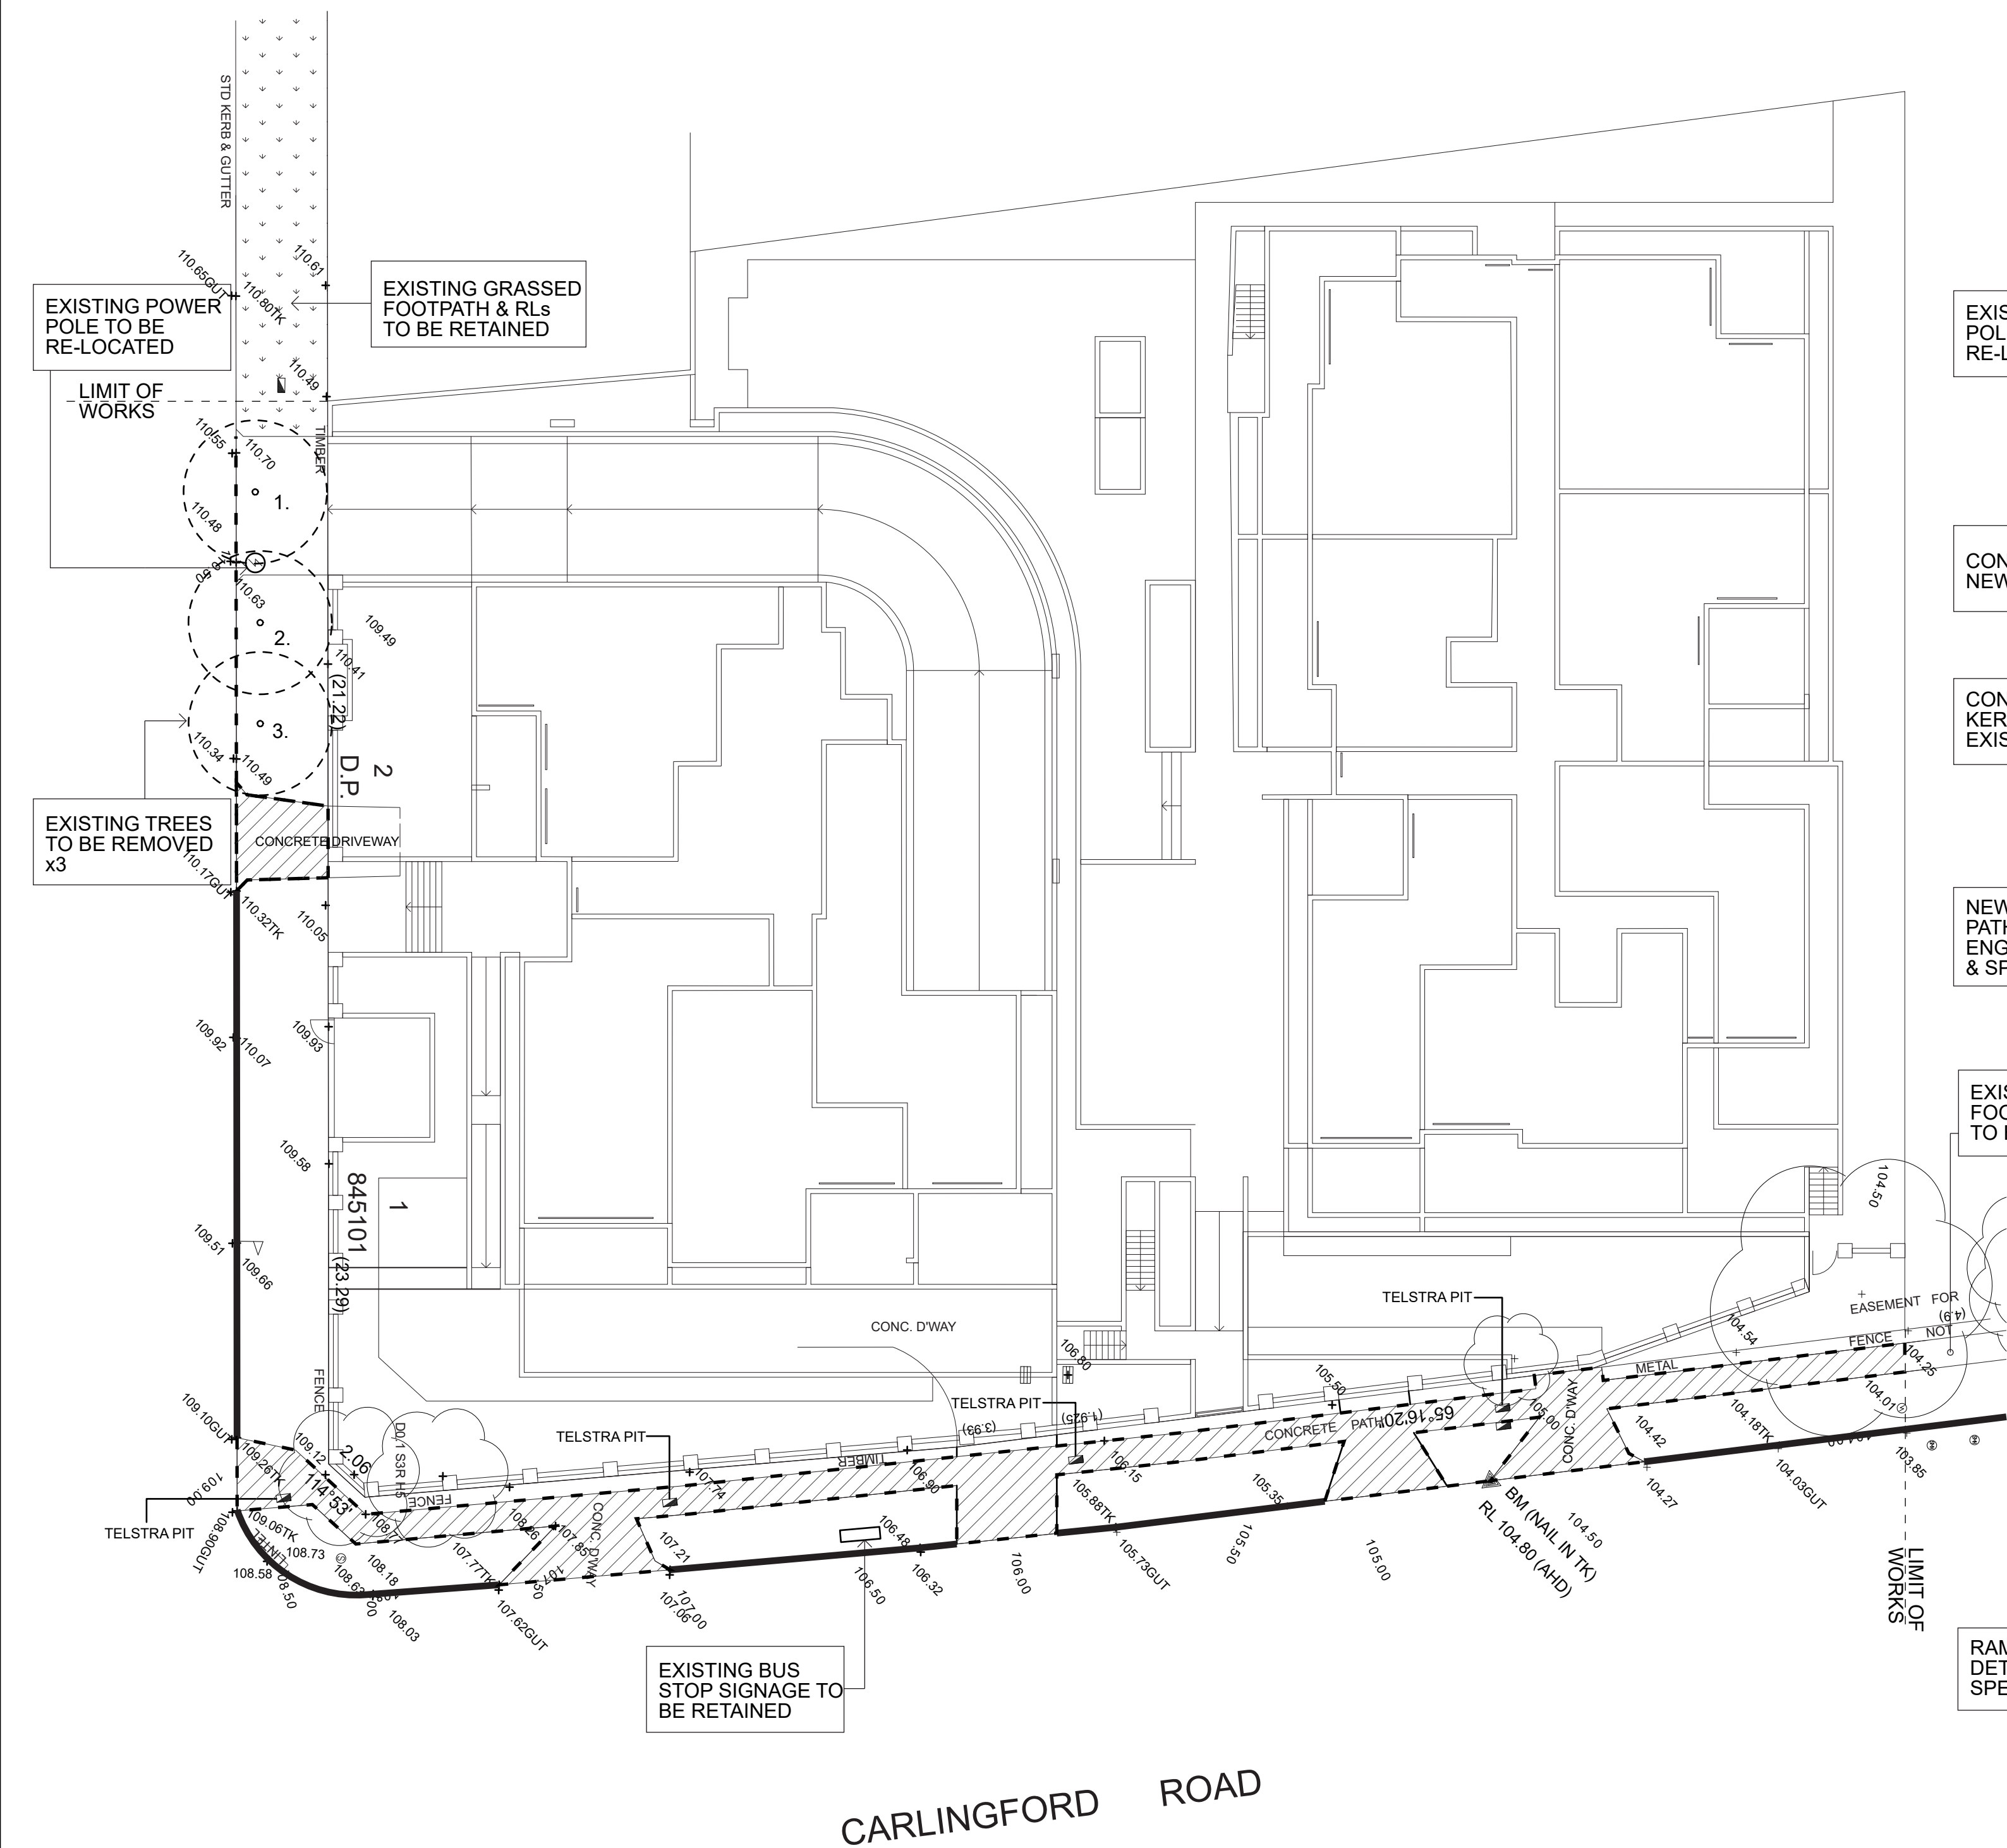

- EXISTING KERB TO BE RETAINED
- EXISTING FOOTPATH & DRIVEWAY CROSSING TO BE REMOVED
- ALL TELSTRA PITS/COVERS TO BE RETAINED

1 DEMOLITION

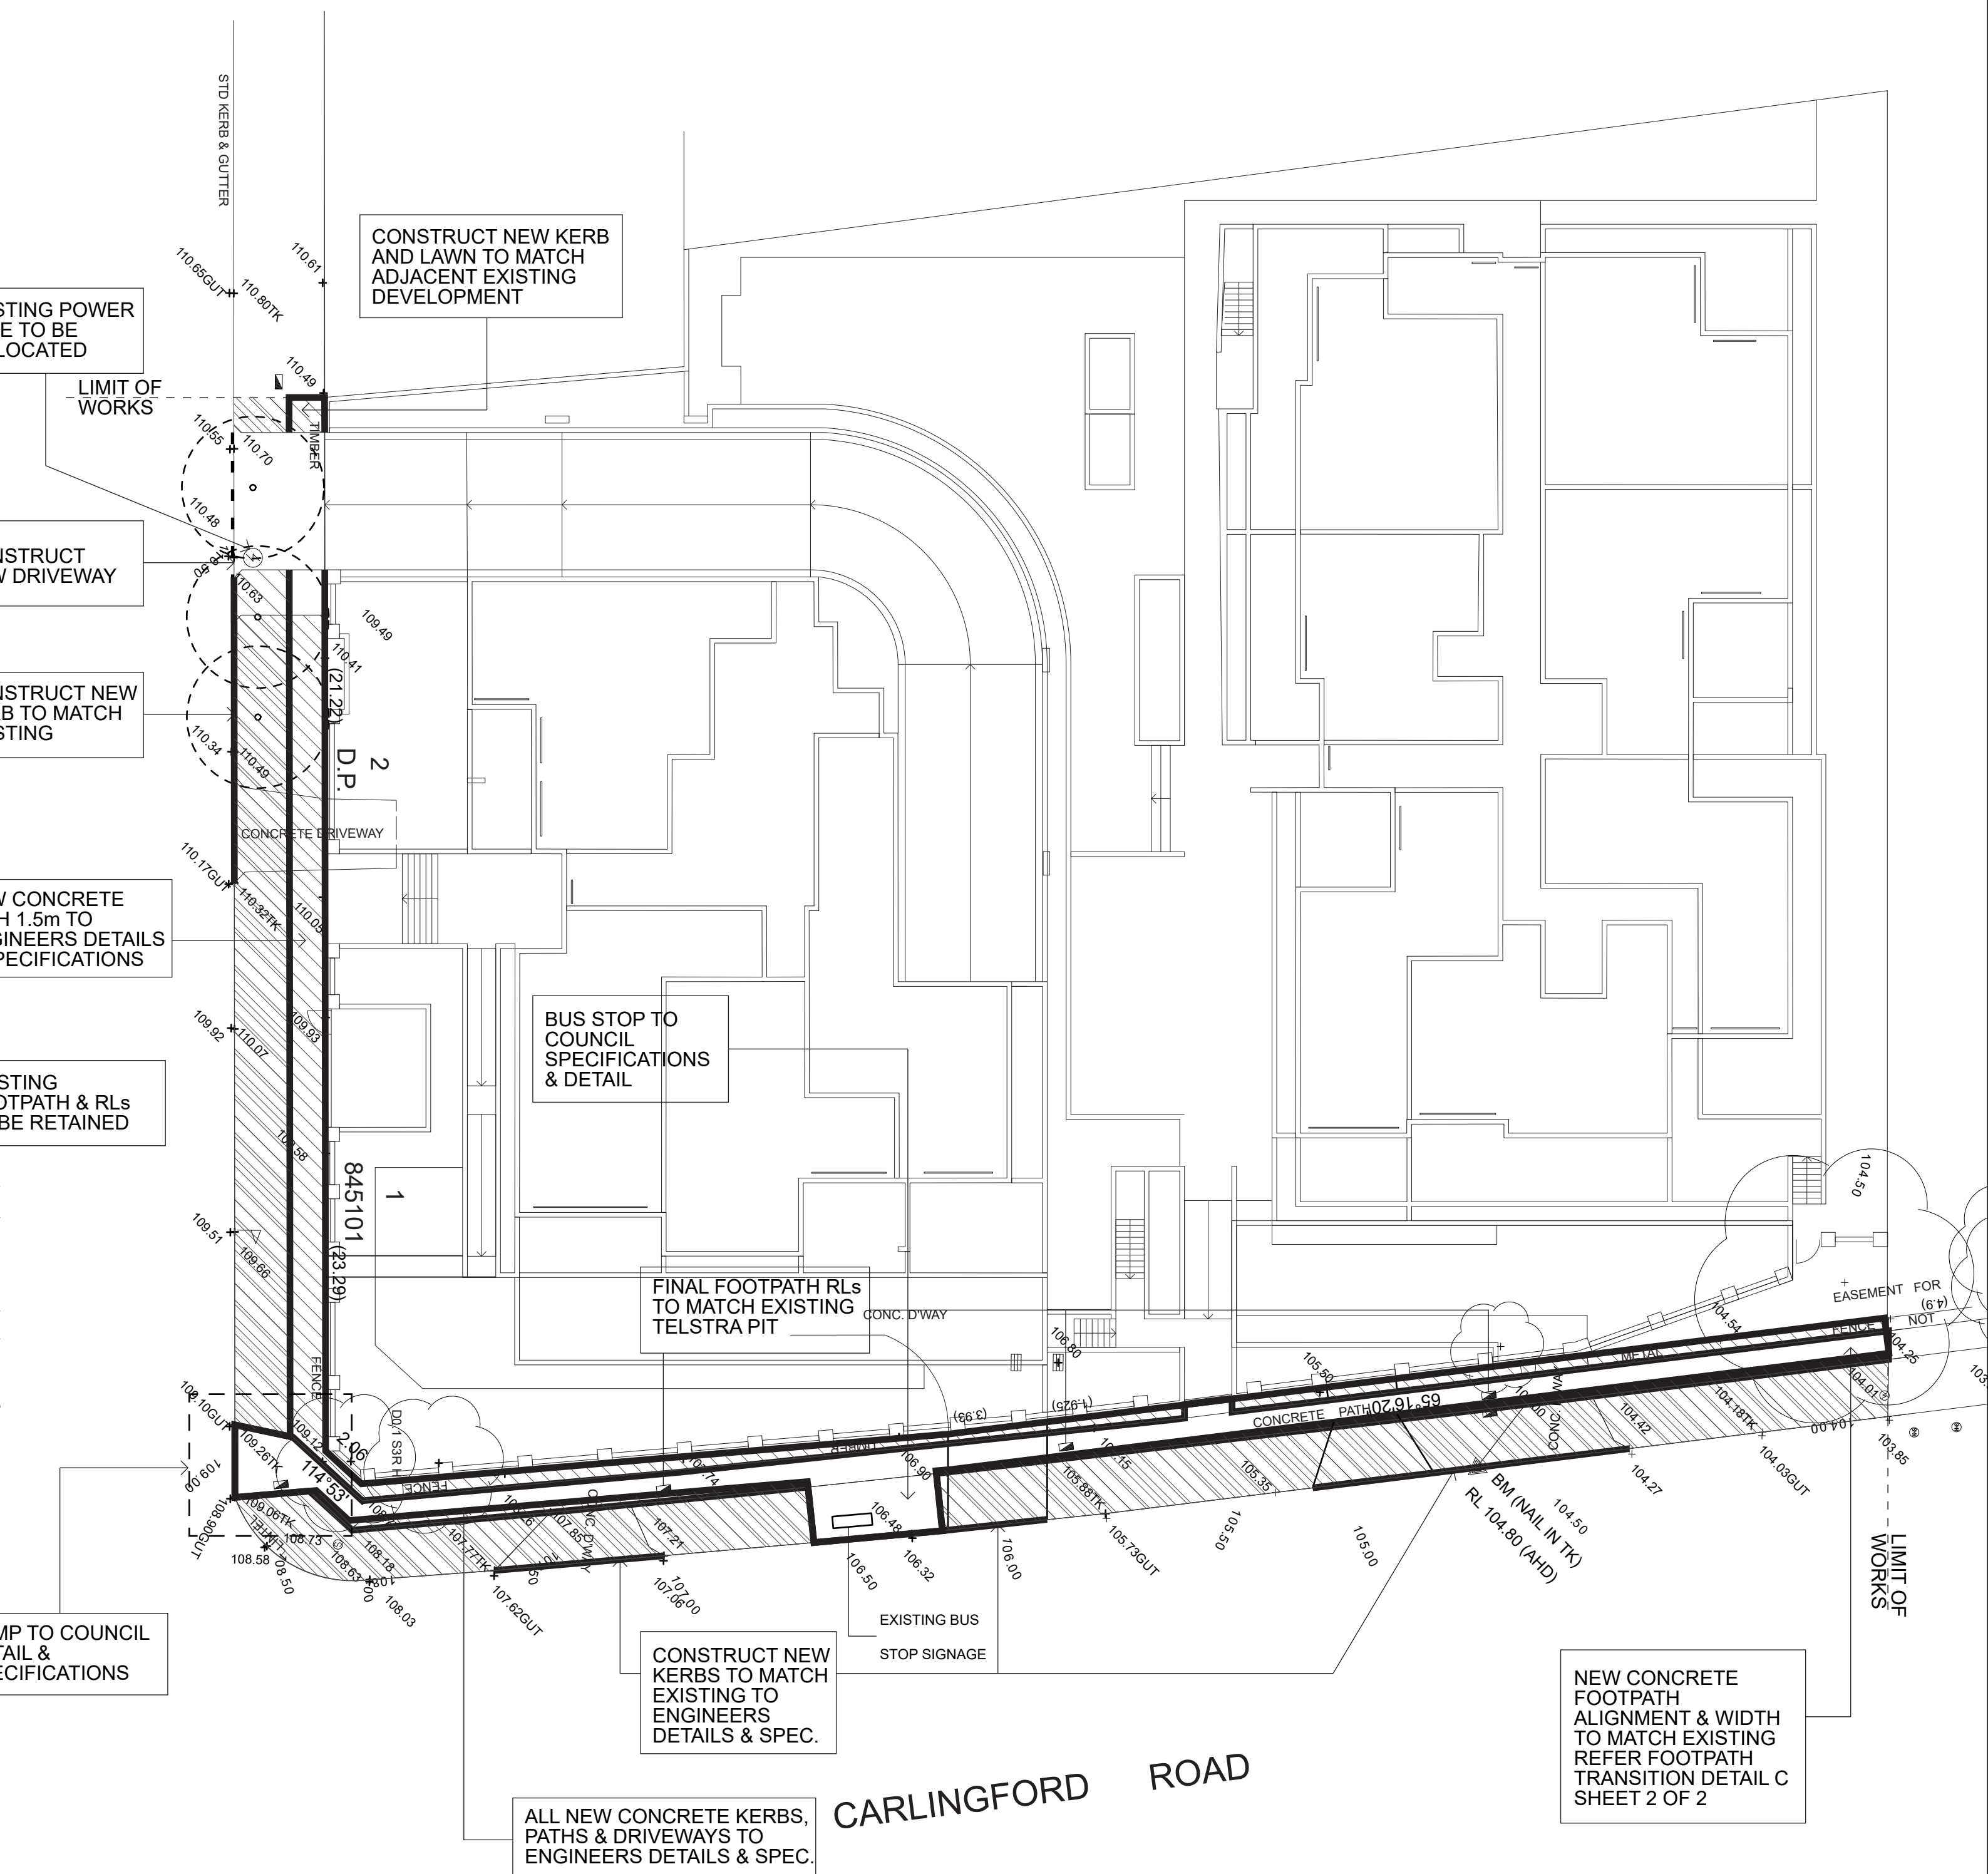

- NEW CONCRETE FOOTPATH 1.5m WIDE & KERB TO ENGINEERS DETAILS
- AREA TO BE EXCAVATED & REGRADED TO FORM REGULAR SURFACE ALLOW TO APPLY 150mm LAYER TURF UNDERLAY AND RETURF USING KIKUYU TURF ROLLS

2 FOOTPATH / KERB CONSTRUCTION

Rev A To Council requirements 10 April 2017



Michael Siu
Landscape Architects
PO Box 550 Hurstville NSW 1481
landscapearchitects@bigpond.com
02 9557 9833 | 0417 280 249


Public Domain Plan 1 of 2

Proposed Residential Development
2,2A Hepburn,
199-203 Carlingford Rd Carlingford

1:200@A1, 1:400@A3 Dwg: L01/2- K21707 2 Feb 17


ABN 15 086 982 158

Copyright 2017 M.SIU

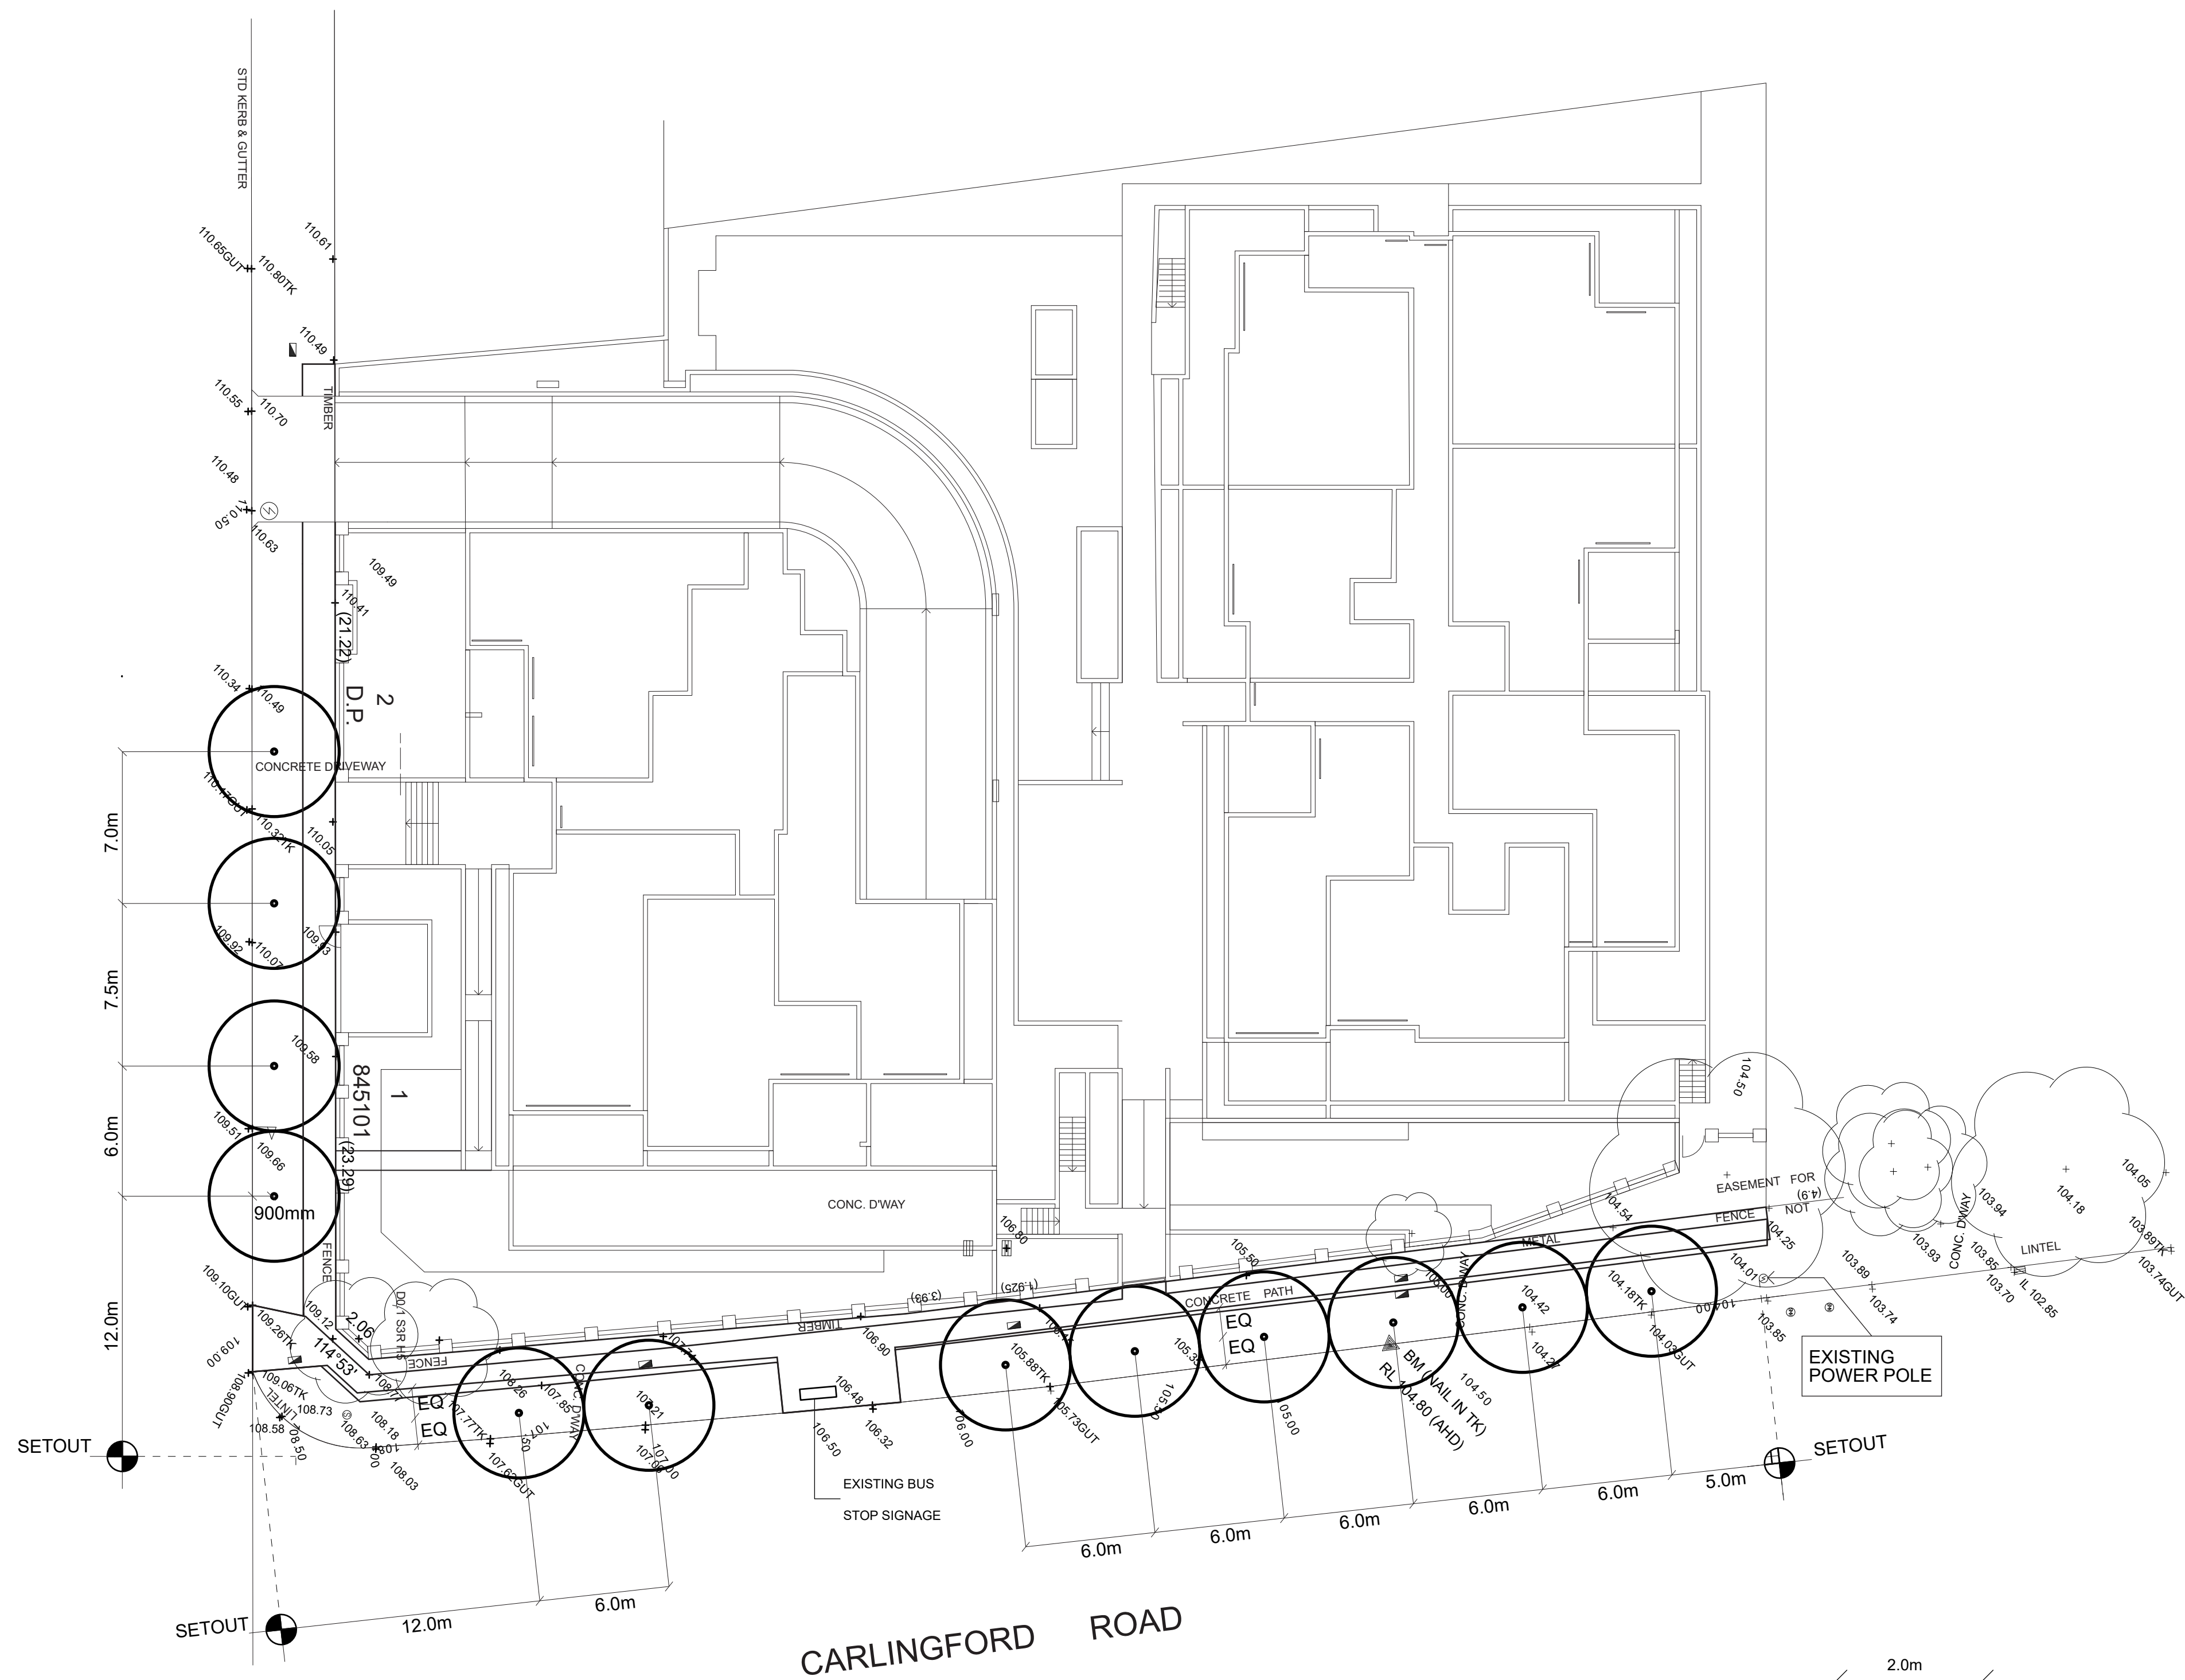


3

STREET TREE PLANTING

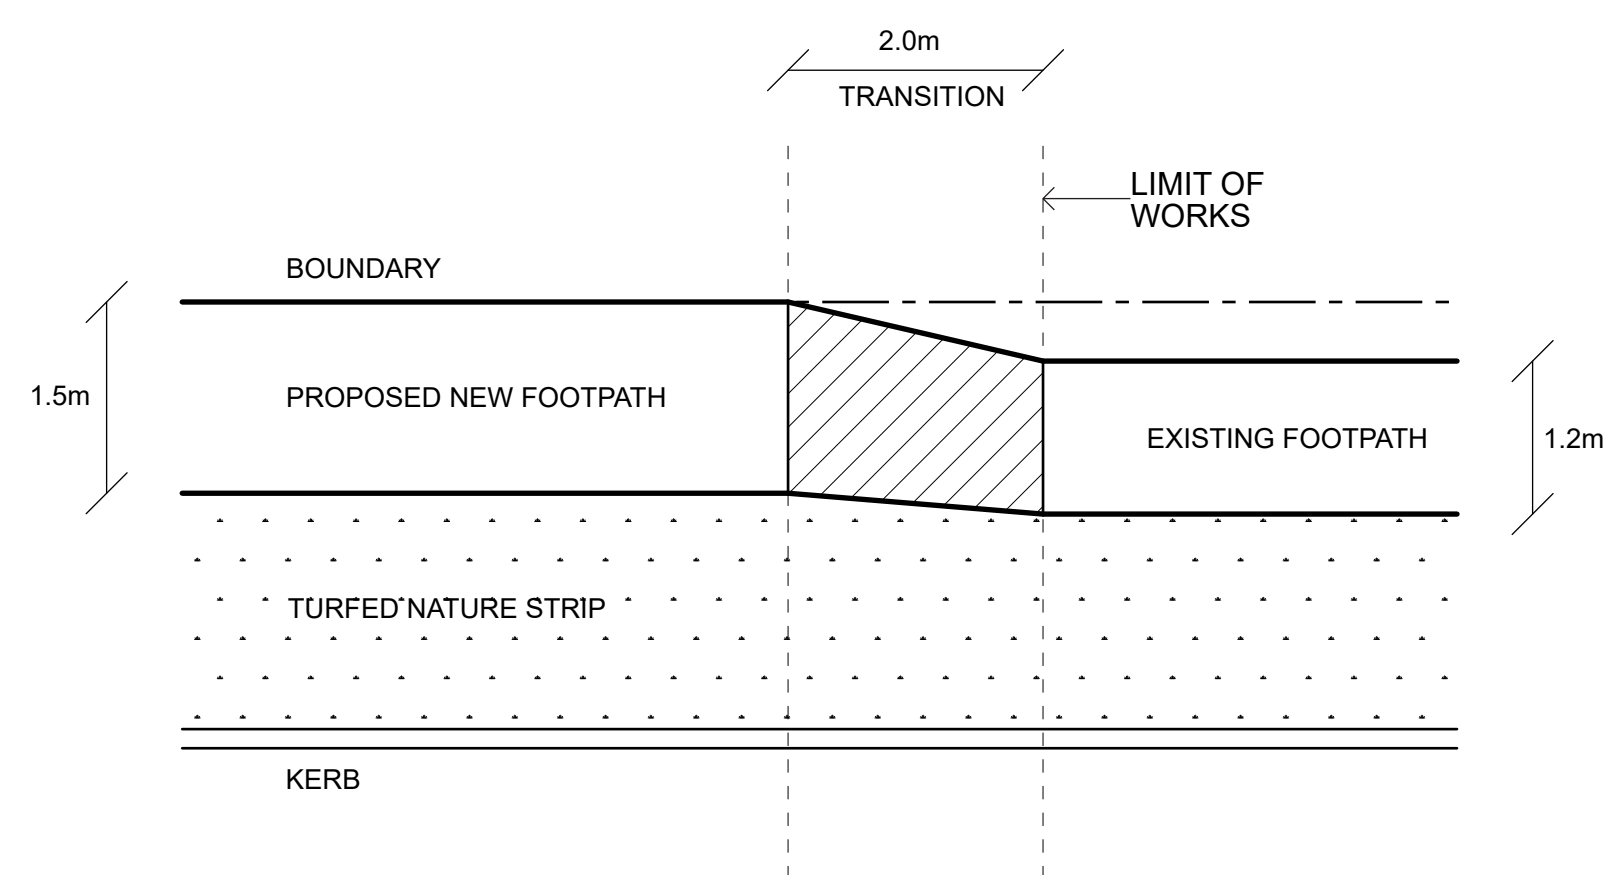

C


FOOTPATH TRANSITION DETAIL PLAN

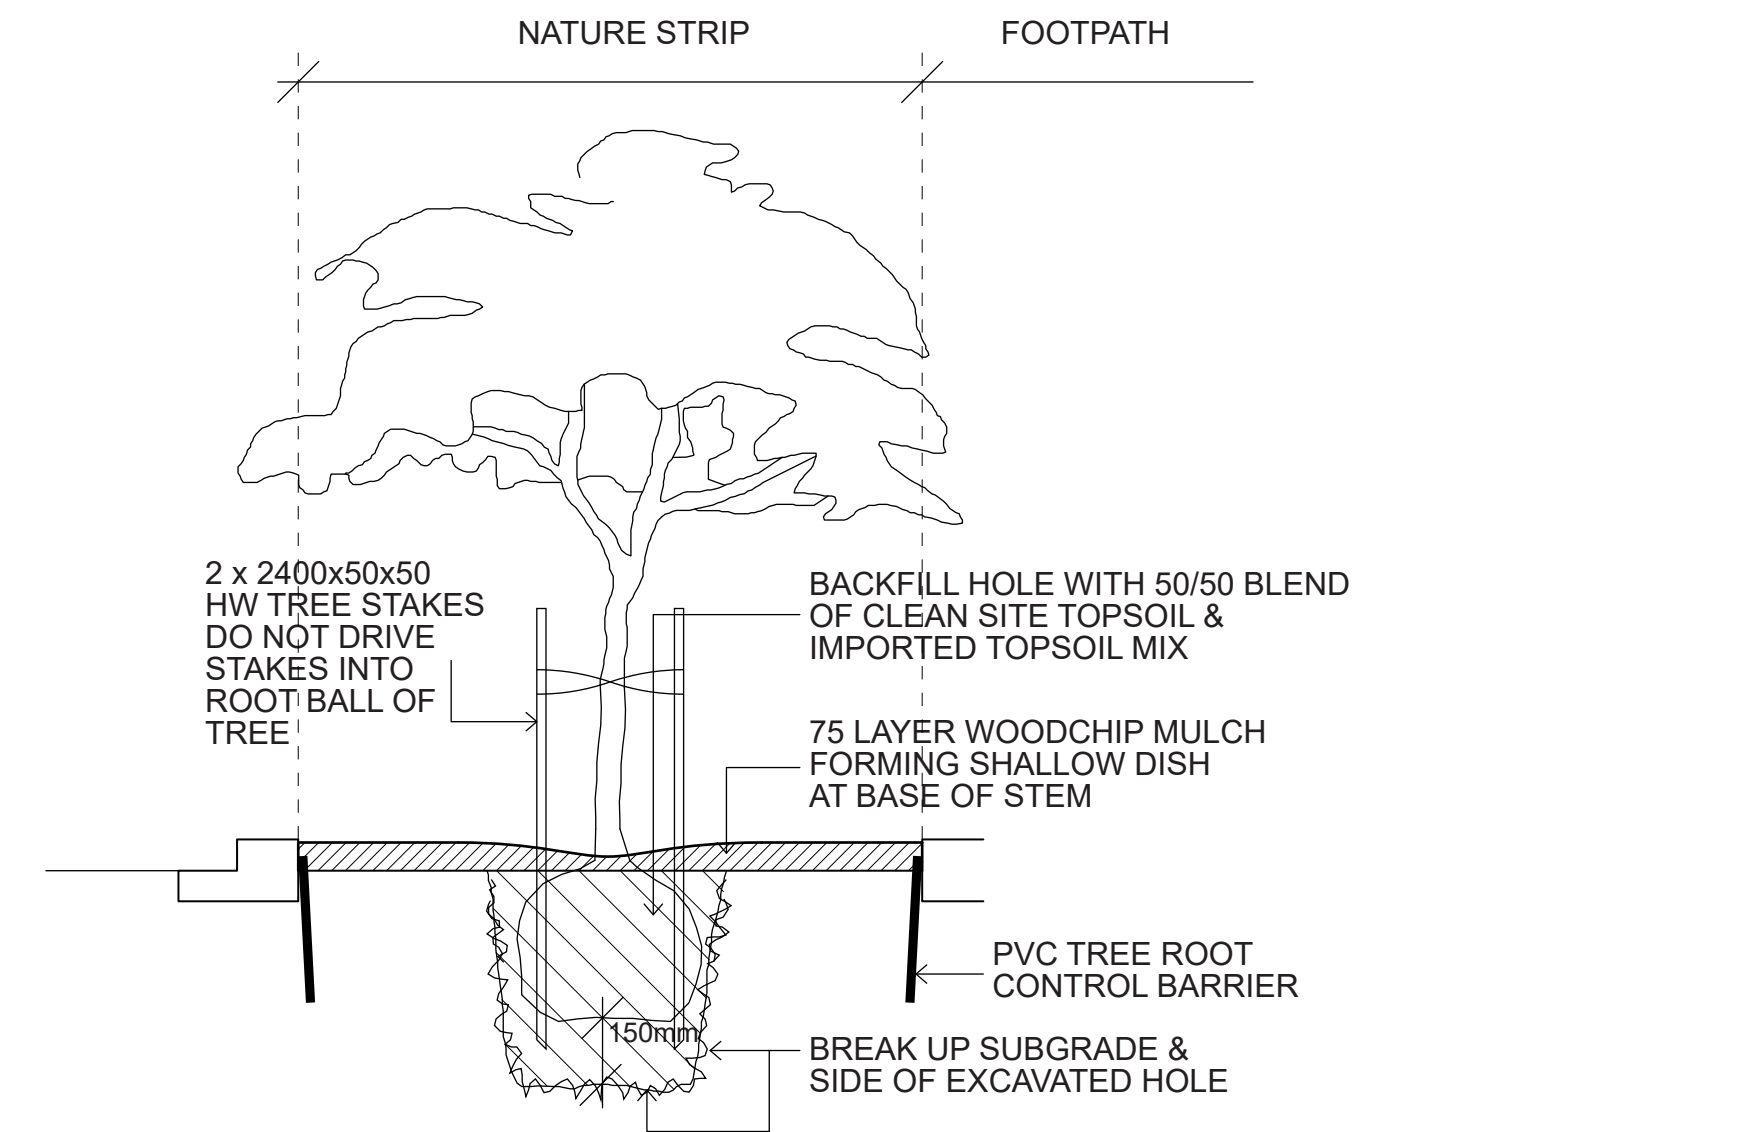

A

TREE DETAIL SECTION

NTS

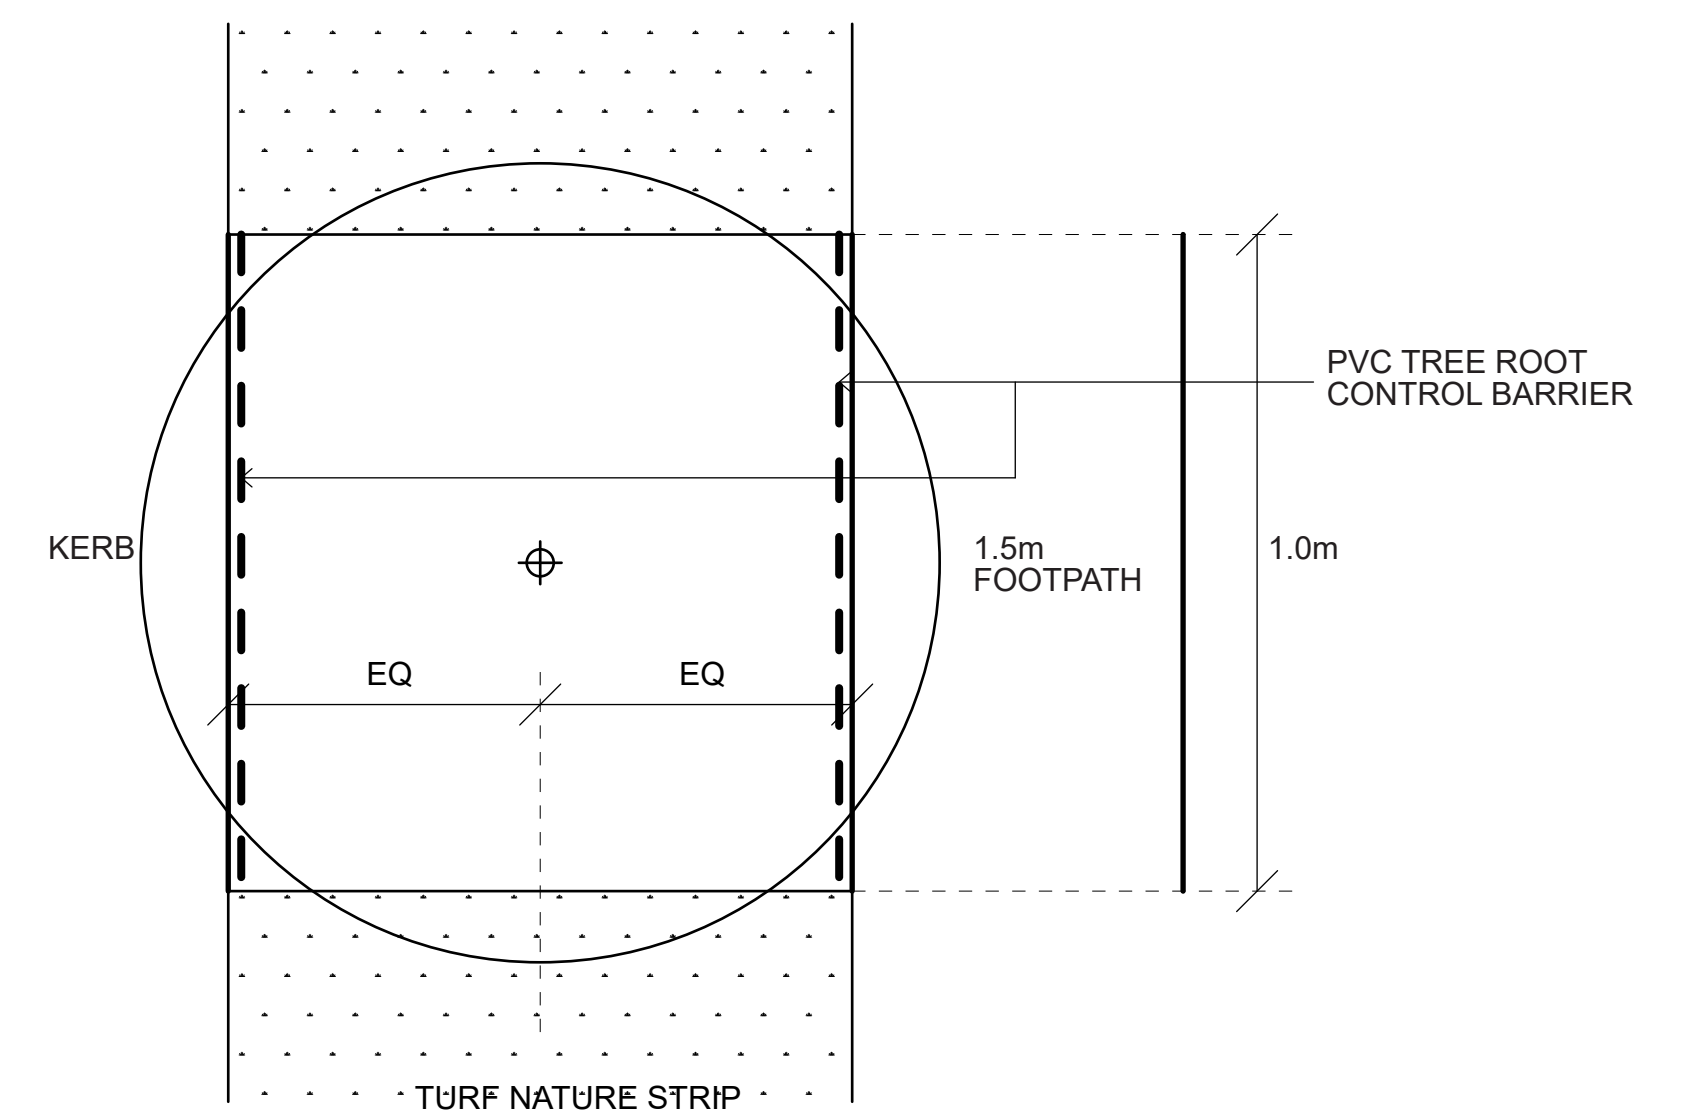

B

TREE DETAIL PLAN

NTS

Rev A Council Requirements 10 April 2017



Michael Siu
Landscape Architects
PO Box 550 Hurstville NSW 1481
landscapearchitects@bigpond.com
02 9557 9833 | 0417 280 249


Public Domain Plan 2 of 2

Proposed Residential Development
2,2A Hepburn,
199-203 Carlingford Rd Carlingford

1:200@A1, 1:400@A3 Dwg: L02/2- K21707 2 Feb 17

ABN 15 086 982 158

Copyright 2017 M.SIU

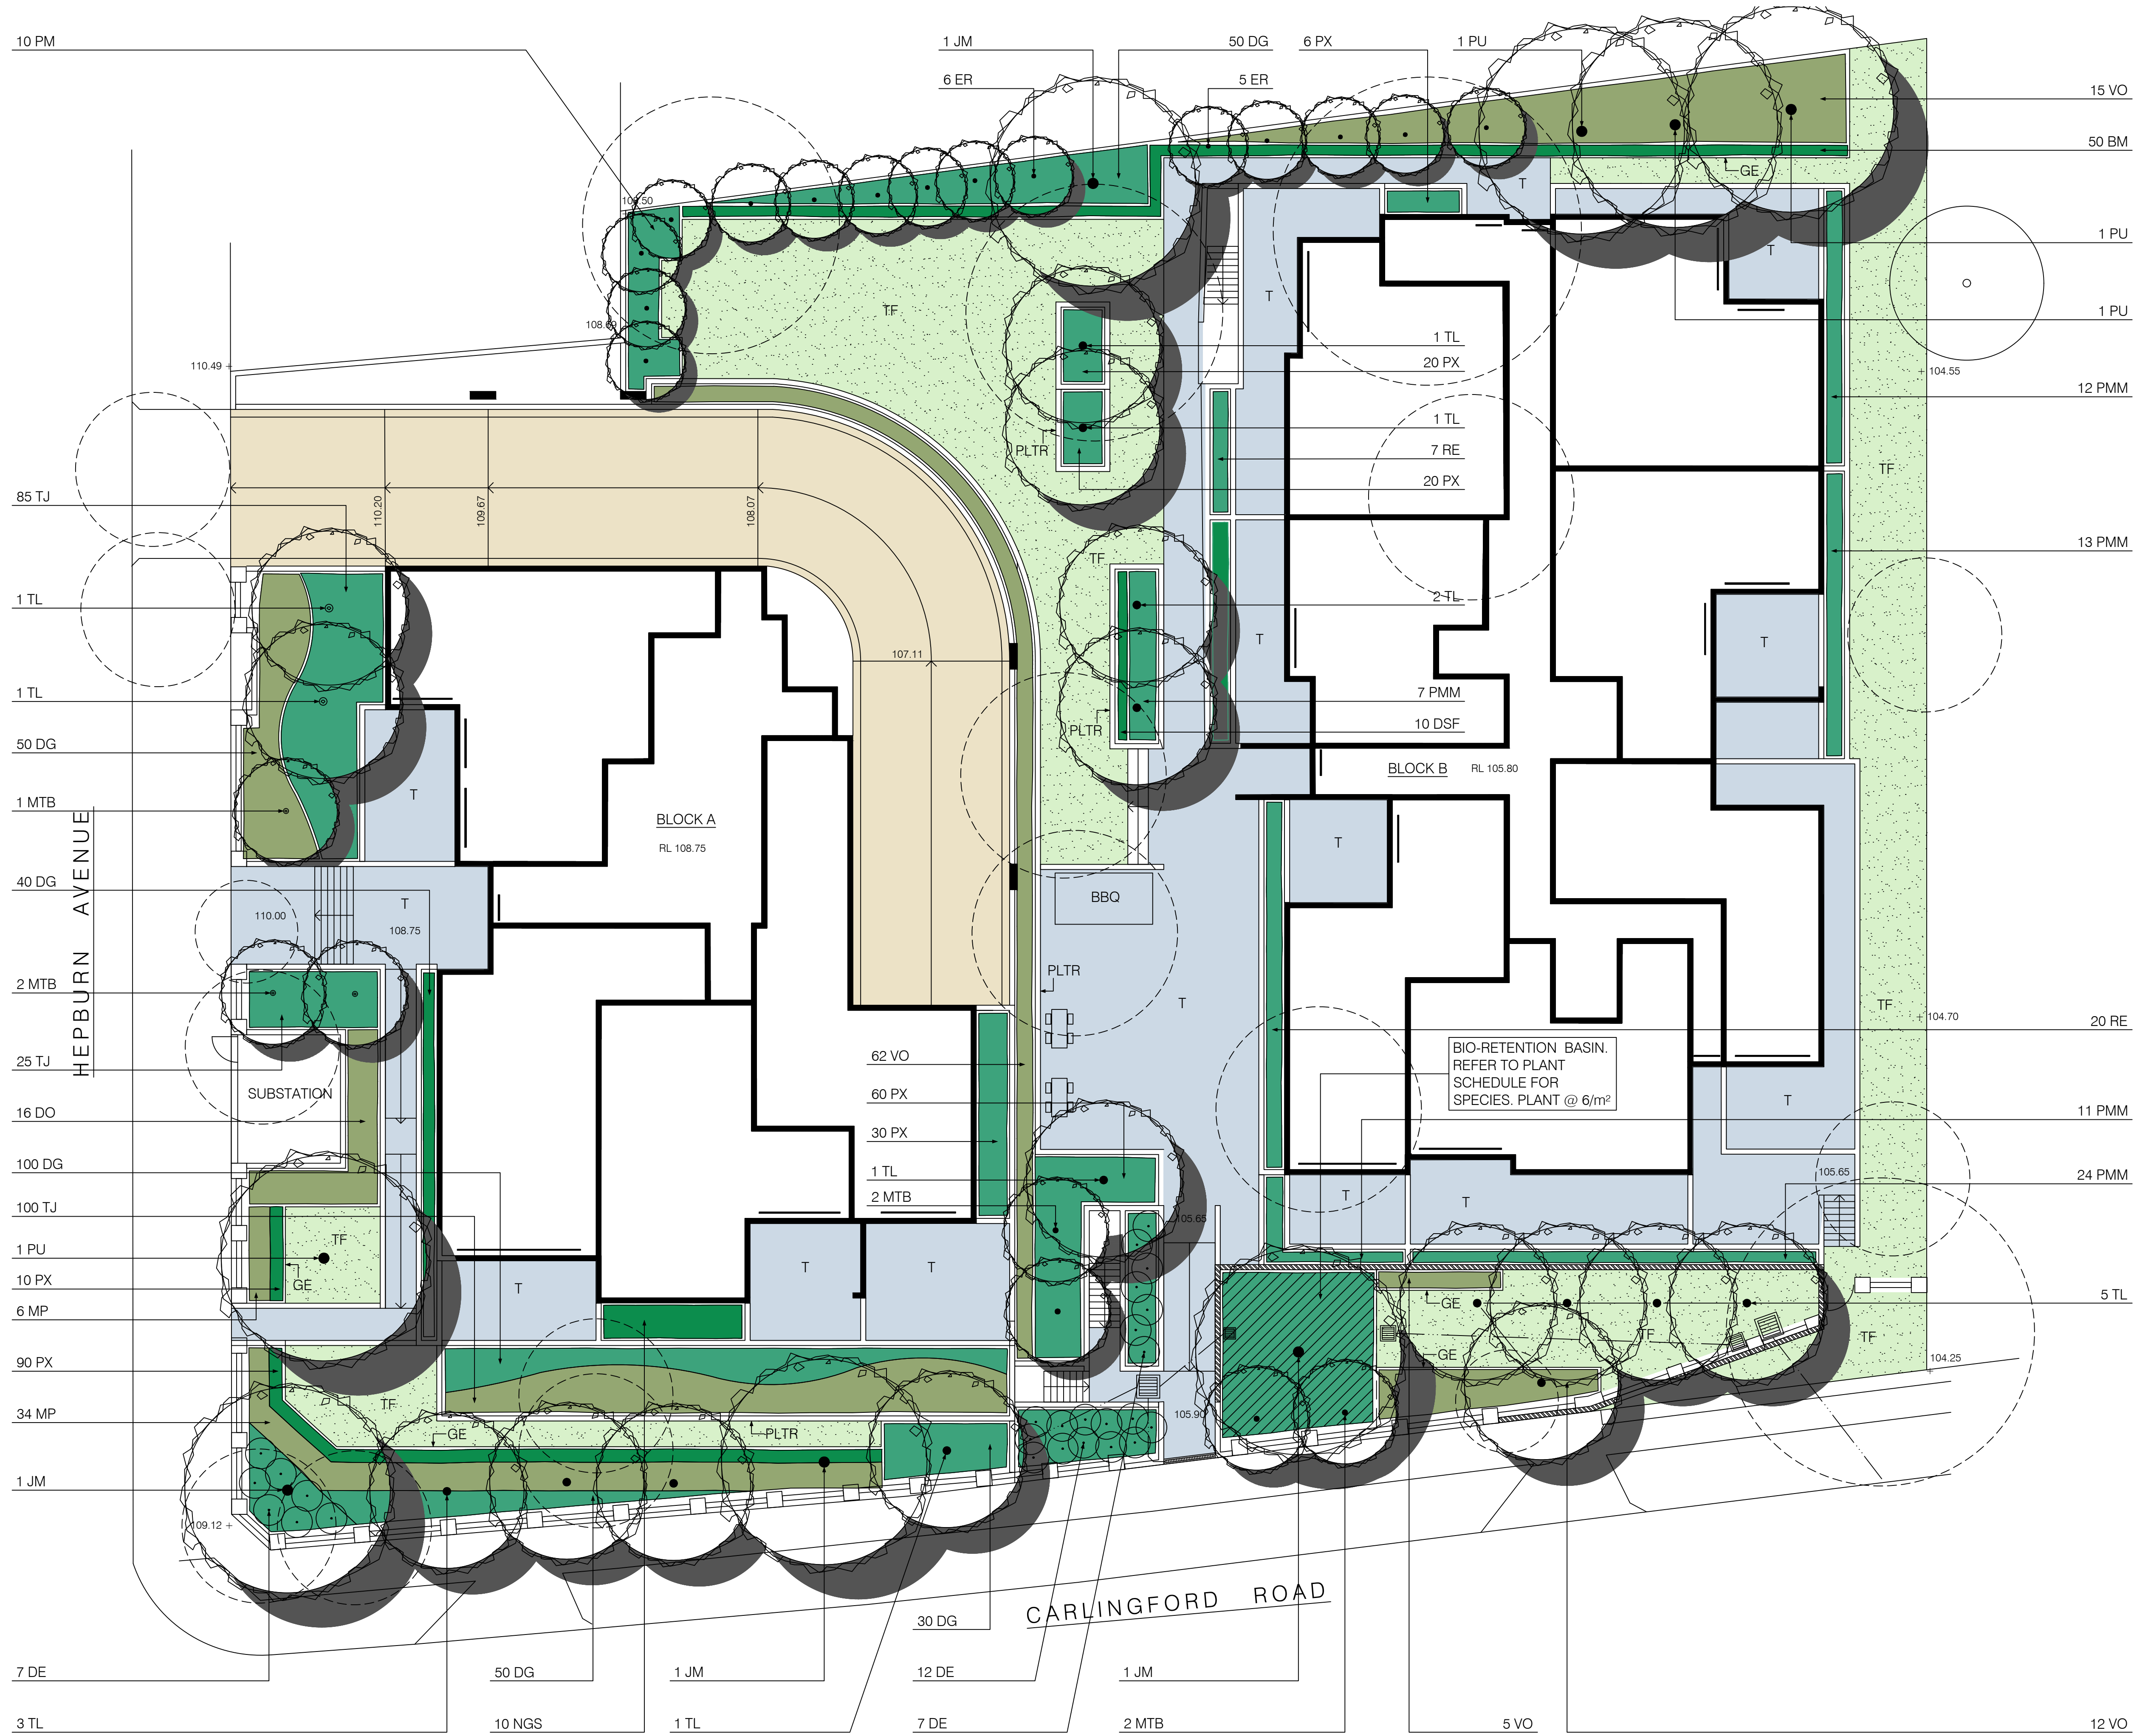

SURFACE TREATMENT LEGEND	
TF	Turf
GE	Garden Edge (to detail)
CL	Clothes Lines (to client requirements)
CB/TP	Colorbond / Timber Paling (1.8 high)
T	Tile (to client requirements)
RWT	Rainwater Tank (to Engineers Specifications)
PV	Pavers
SC	Stenciled Concrete (Charcoal/gunmetal)
TPF	Temporary Protection Fence (1.8m chainmesh)
PLTR	Planter (to detail)
CP	Concrete Path
B	Bench Seat
BT	Table Bench Seating

Rev F	Driveway Splay deleted	19 April 2017
Rev E	General Co-ordination	14 Feb 2017
Rev D	Bio-Retention Planting	1 Feb 2017
Rev C	Modified BBQ Areas / OSD	25 Jan 2017
Rev B	To Council req	16 Nov 2016
Rev A	Revised arch concept	7 Oct 2016


Michael Siu
Landscape Architects
PO Box 550 Hurstville NSW 1481
landscapearchitects@bigpond.com
02 9557 9833 I 0417 280 249

Landscape Planting Plan 1/2

Proposed Residential Development
2,2A Hepburn / 199-203 Carlingford Rd
Carlingford

1:125@A1, Dwg: L01/2- K20817 11 Mar 16