



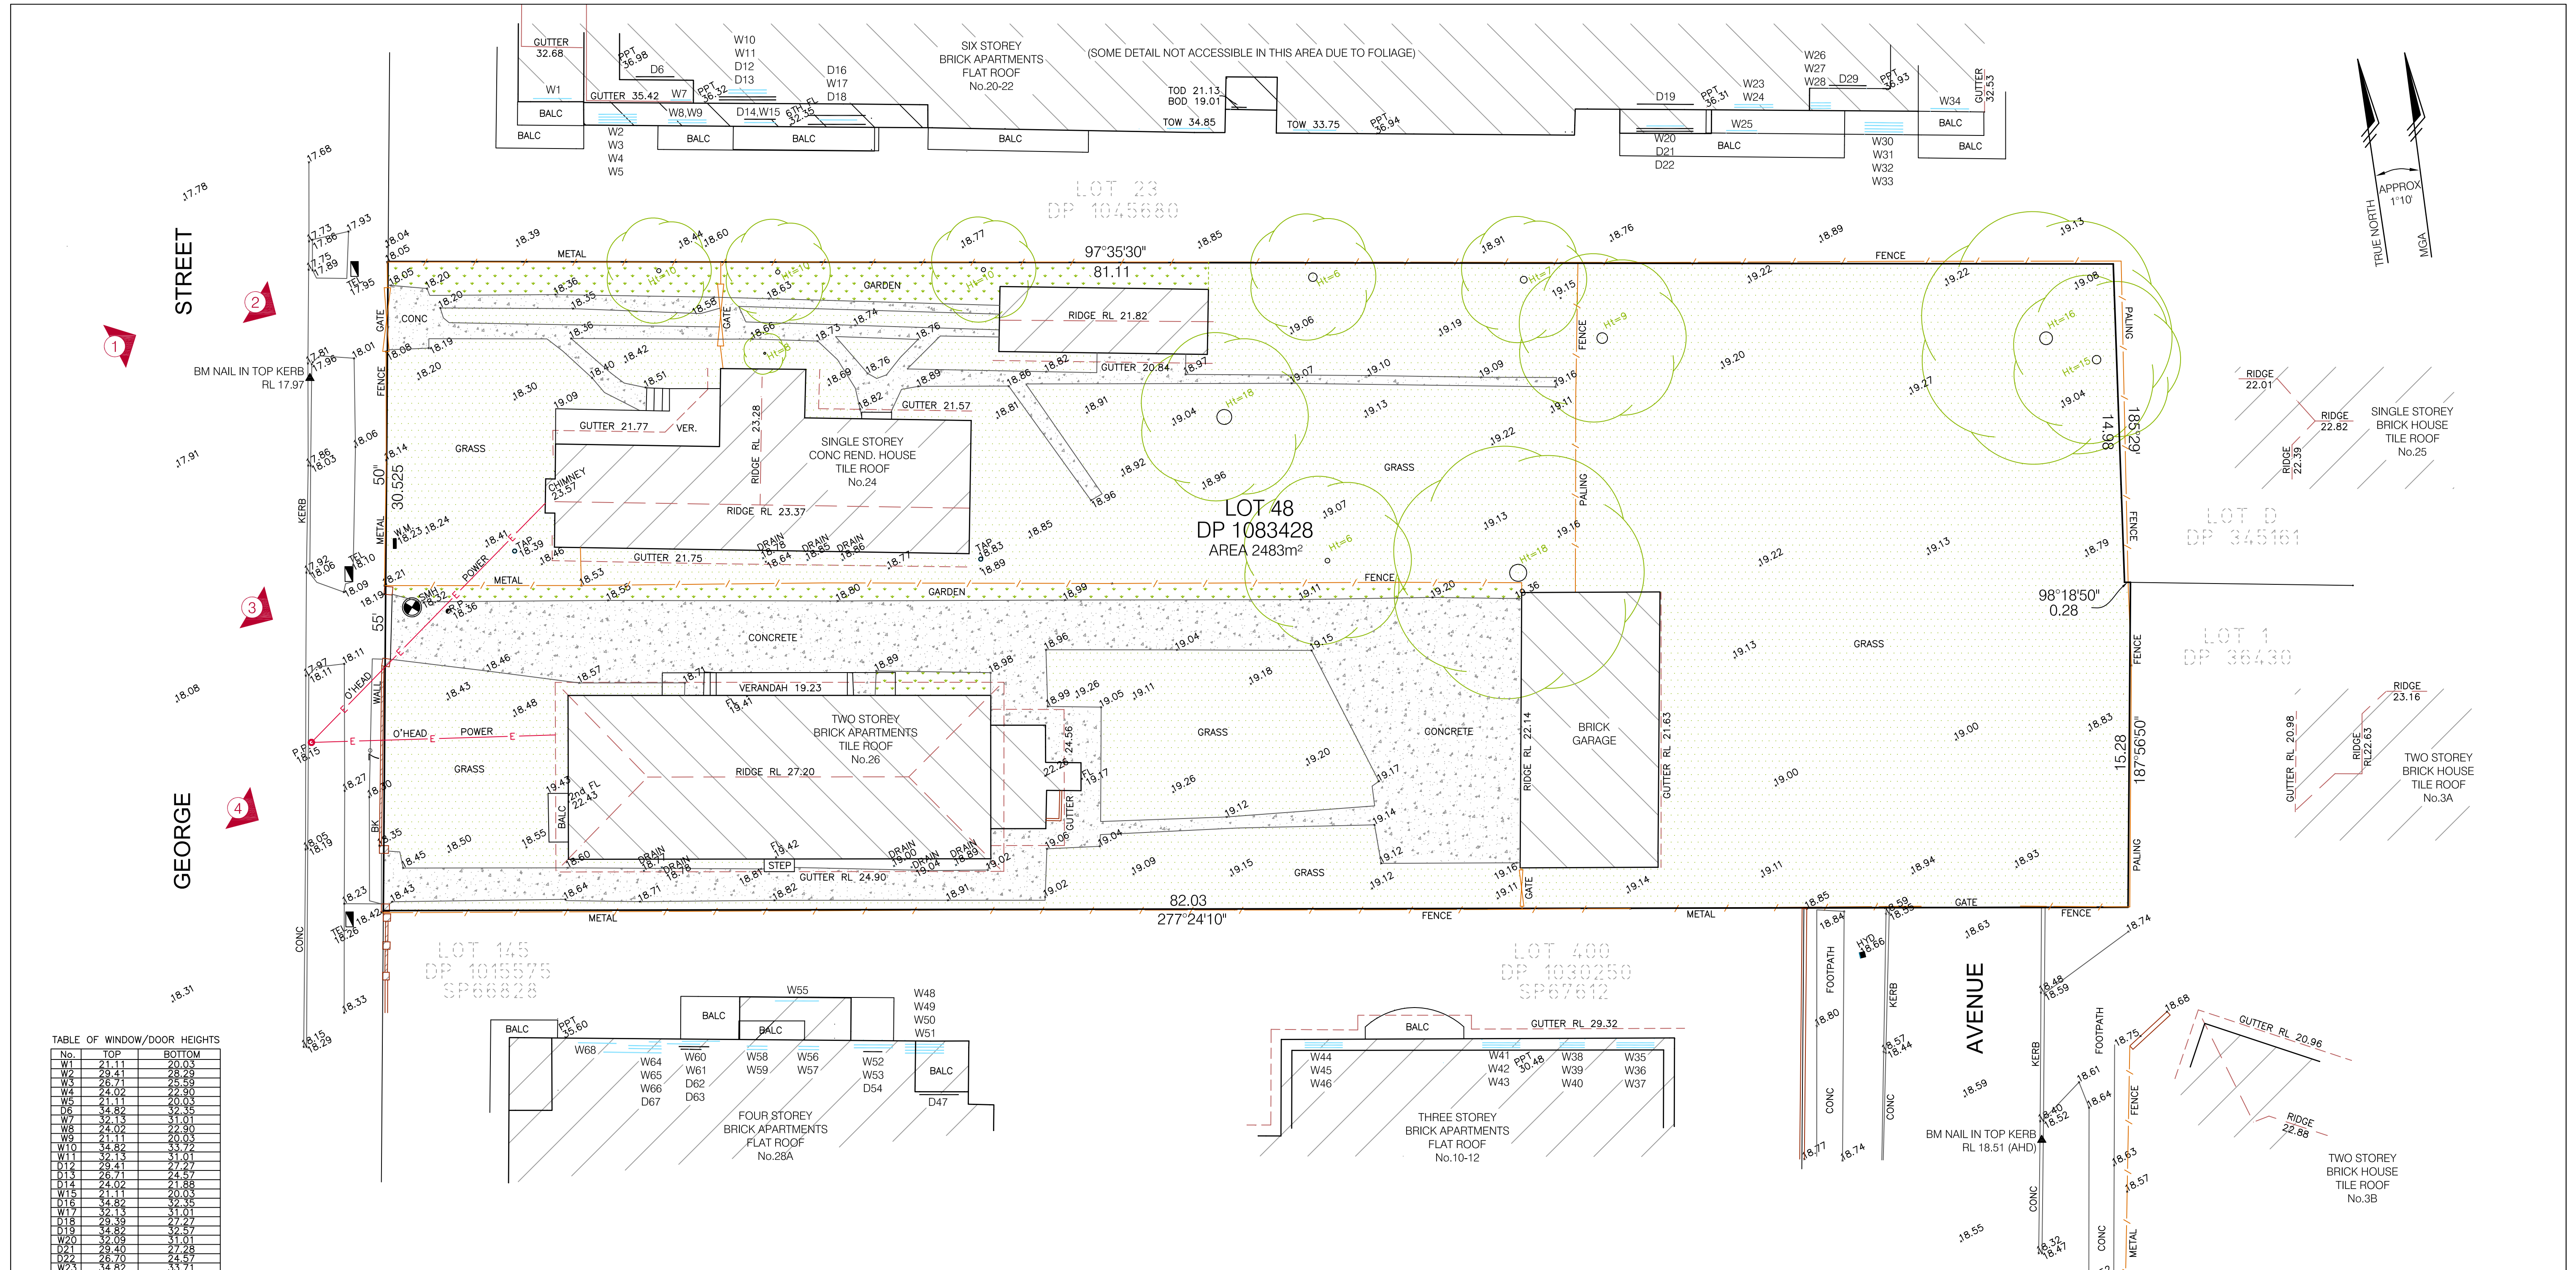


TABLE OF WINDOW/DOOR HEIGHTS

No.	TOP	BOTTOM
W1	21.11	20.03
W4	24.02	22.90
W5	21.11	20.03

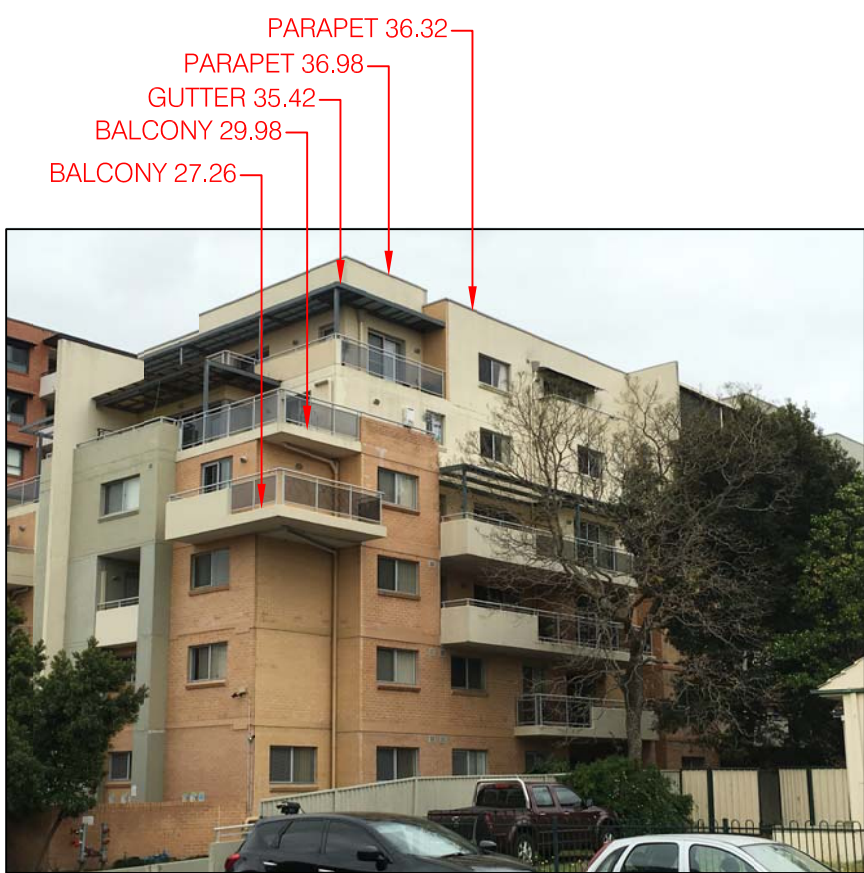

PHOTOGRAPH LOCATION 1

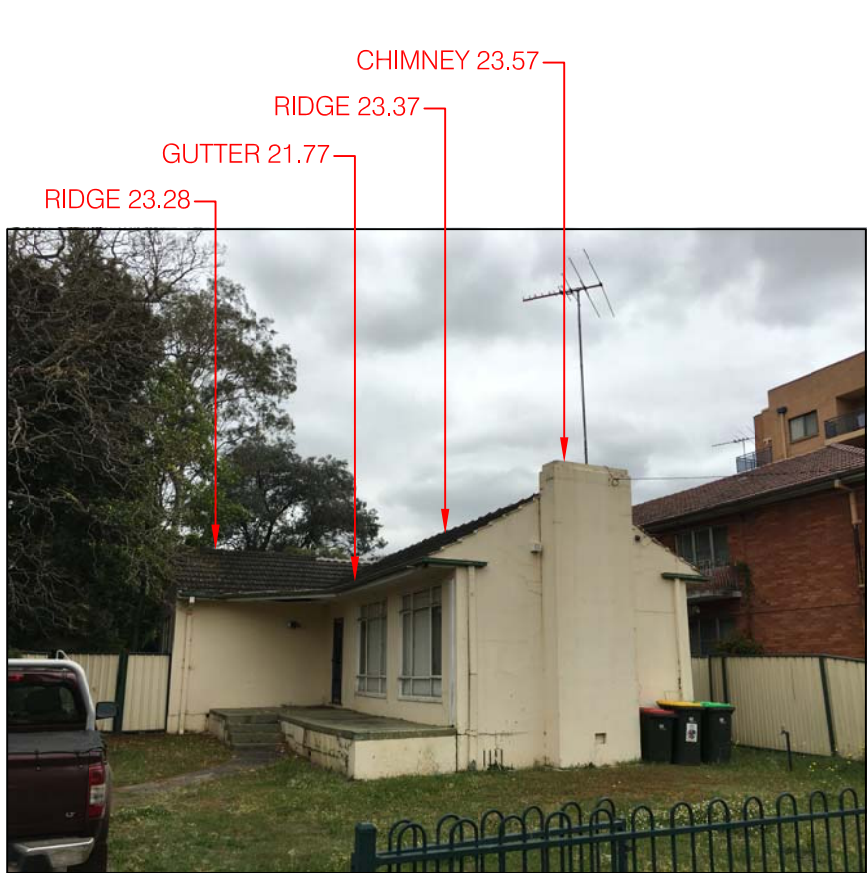

PHOTOGRAPH LOCATION 2



PHOTOGRAPH LOCATION 3



PHOTOGRAPH LOCATION 4

Notes:

No boundary survey has been undertaken. Bearings and dimensions are from title only and are subject to confirmation by boundary survey.

Bearings relate to MGA Grid North taken from DP1083428.

Dimensions and area(s) shown are approximate only and are subject to confirmation by boundary survey.

Services shown are indicative only. Positions are based on surface indicator(s) located during field survey. Confirmation of the exact position should be made to the relevant authorities prior to any excavation work. Other services may exist which are not shown.

Levels are based on Australian Height Datum (AHD) using PM 52201 with a reduced level 14.448 Class LC Order L3

Ridge, Eave, Gutter, Parapets, Windows & Doors heights have been obtained by an indirect method and are accurate to $\pm 0.05m$.

Adjoining buildings have been plotted for diagrammatic purposes only.