



UNIT MIX


STUDIO : 3
ONE BED: 2
TWO BED: 21
TOTAL : 26

GFA CALCULATION

SITE AREA: 1391.2 SQM
PERMISSIBLE FSR : 0.8:1 + 0.50 ARH BONUS
PERMISSIBLE GFA: 1808.56 SQM

1807.79 SQM
TOTAL PROPOSED GFA: 1807.79 sqm
PROPOSED FSR : 1.3:1

ARH: 0.50:1 = 912.73 SQM ALLOCATED TO AFFORDABLE HOUSING

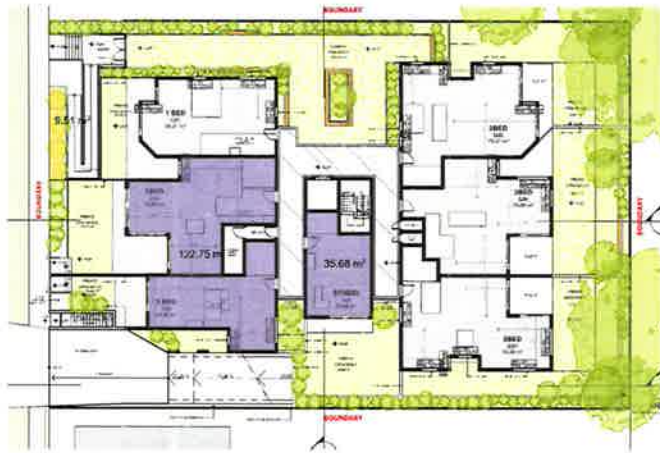

GROUND FLOOR @ 1:400
GFA 158.43 SQM



LEVEL 1 @ 1:400
GFA 454.69 SQM



LEVEL 2 @ 1:400
GFA 299.81 SQM



LEVEL 3 @ 1:400
GFA 376.42 SQM

AFFORDABLE HOUSING DIAGRAM

PROPOSED AFFORDABLE HOUSING

SITE AREA: 1391.2 SQM
PERMISSIBLE FSR : 0.8:1 + 0.50 ARH BONUS
PROPOSED FSR : 1.3:1
PROPOSED GFA : 1807.79 SQM

ARH: 0.5:1 X 1807.79 SQM

= 903.9 SQM REQUIRED FOR AFFORDABLE HOUSING


912.73 SQM ALLOCATED TO AFFORDABLE HOUSING (13 UNITS)



Certificate no.: 0001237270
Assessor Name: B Carr
Accreditation no.: VIC/BDV/12/1457
Certificate date: 15 February 2017
Dwelling Address: 26-28 Lydbrook Street Westmead, NSW 2145

www.nathers.gov.au



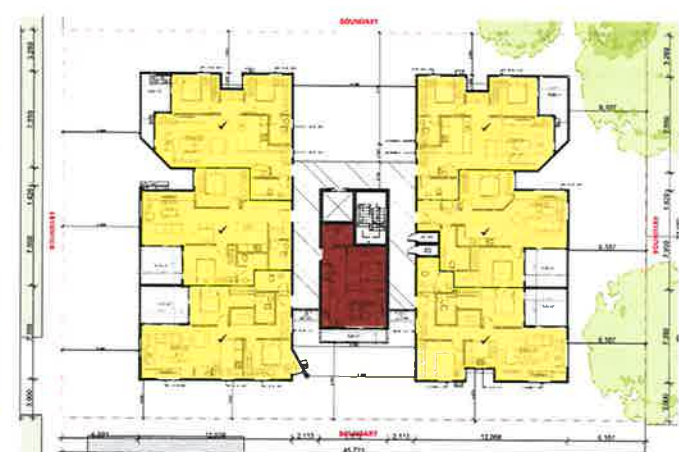

Certificate no.: 0001237270
Assessor Name: B Carr
Accreditation no.: VIC/BDAY/12/1457
Certificate date: 15 February 2017
Dwelling Address:
26-28 Lydbrook Street
Westmead, NSW
2145



www.nahers.gov.au



SOLAR ACCESS STUDY

-  ≥ 2H SOLAR ACCESS(ADG COMPLIANT)
 < 2H SOLAR ACCESS
 NO SOLAR ACCESS

≥ 2H SOLAR ACCESS: 22 (85%) (ADG COMPLIANT)
 < 2H SOLAR ACCESS: 1 (4%)
 NO SOLAR ACCESS: 3 (11%)
 TOTAL NUMBER OF UNITS: 26

FOR DA PURPOSES ONLY NOT FOR CONSTRUCTION DA	Planning Original Scale A3	DATE: 19/07/2017 PROJECT: 26-28 LYDBROOK ST, WESTMEAD CLIENT: Haartoontien Properties No.2 LTD ARCHITECT: GHAZI AL ALI ARCHITECTS SCALE: 1:100 DATE: 19/07/2017 PROJECT: 26-28 LYDBROOK ST, WESTMEAD CLIENT: Haartoontien Properties No.2 LTD ARCHITECT: GHAZI AL ALI ARCHITECTS SCALE: 1:100 DATE: 19/07/2017	DO NOT SCALE DIMS. USE DIMENSIONS ONLY. REFER ANY DISCREPANCIES TO ARCHITECT PRIOR TO CONSTRUCTION. THESE DRAWINGS ARE SUBJECT TO COPYRIGHT.		ACCESS TRAFFIC ACOUSTIC HYDRAULIC SCA PLANNING ARCHITECT	QUANTITY SURVEY BASE GEOTECHNICAL LANDSCAPING FOOT	PROJECT: 26-28 LYDBROOK ST, WESTMEAD CLIENT: Haartoontien Properties No.2 LTD ARCHITECT: GHAZI AL ALI ARCHITECTS SCALE: 1:100 DATE: 19/07/2017	DRAWING NAME: SOLAR ACCESS STUDY PROJECT NUMBER: A1052 DATE: 07.16



GROUND FLOOR @ 1:400



LEVEL 1 @ 1:400



LEVEL 2 @ 1:400



LEVEL 3 @ 1:400




Certificate no. 0001237270
 Assessor Name B Carr
 Accreditation no. VIC/BDV/12/1457
 Certificate date: 15 February 2017
 Dwelling Address
 26-28 Lydbrook Street
 Westmead, NSW
 2145
www.nahers.gov.au




CROSS-VENTILATION STUDY

 CROSS-VENTILATED
 NOT CROSS-VENTILATED


CROSS VENTILATED UNITS: 17 (65%)
 NOT CROSS VENTILATED: 9 (35%)
 TOTAL NUMBER OF UNITS: 26

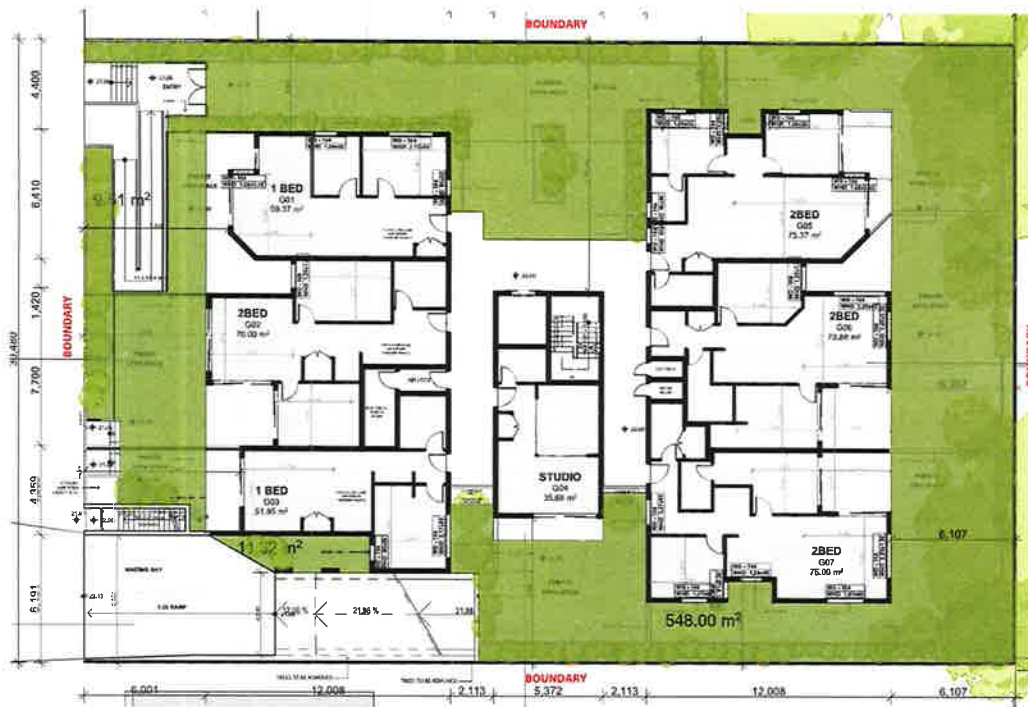

GROUND FLOOR @ 1:250
LANDSCAPE AREA 548.00 SQM

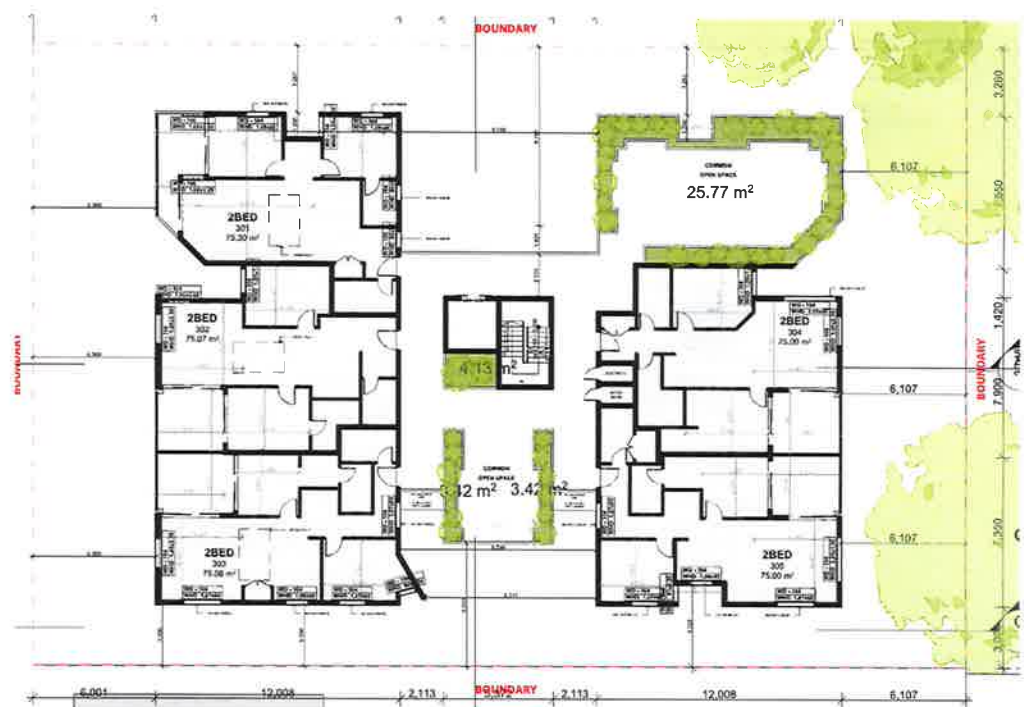

LEVEL 03 @ 1:250
LANDSCAPE AREA 36.74 SQM

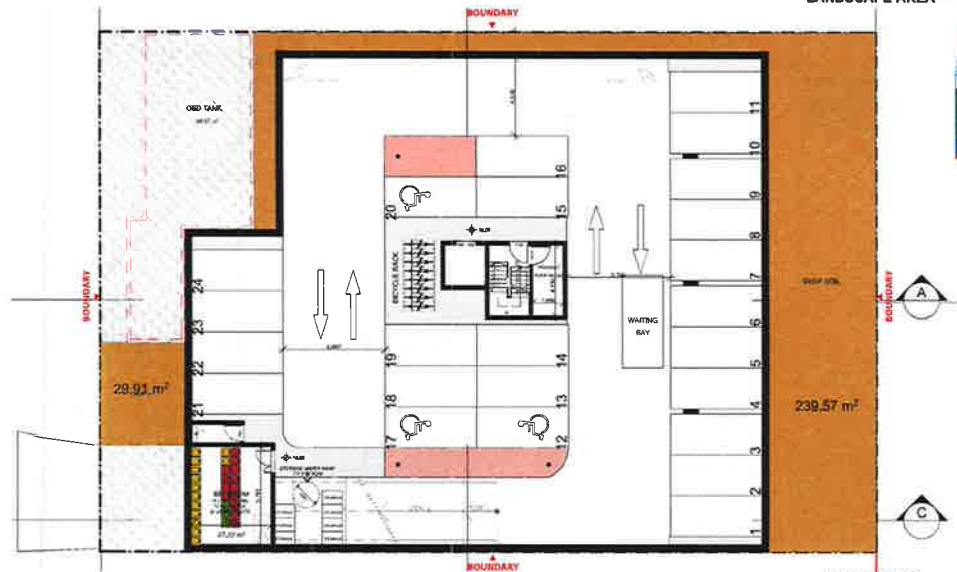

BASEMENT @ 1:300
DEEP SOIL 289.27 SQM



Certificate no.: 0001237270
Assessor Name: B Carr
Accreditation no.: VIC/BDV/12/1457
Certificate date: 15 February 2017
Dwelling Address: 28-28 Lydbrook Street
Westmead, NSW
2145

www.nathers.gov.au



LANDSCAPE CALCULATION

TOTAL LANDSCAPED AREA: 596.06 SQM
42.8% OF TOTAL SITE AREA

DEEP SOIL CALCULATION

TOTAL DEEP SOIL AREA: 289.27 SQM
20.7% OF TOTAL SITE AREA



External Walls: Brick Veneer: brick: Reflective Foil: R2.0: plasterboard (light and medium colour)

Internal Walls:

- Within Units: Plasterboard on studs (no insulation)
- Intertency Wall: Party Wall: plasterboard: AAC 75mm: R1.0 insul.: plasterboard
- Corridor Walls: plasterboard: 75mm AAC: 50mm insulation: plasterboard

* Windows: Aluminium SG Clear: U = 6.70: SHGC = 0.70
GLASS BLOCK: DG Air Fill Clear: U = 4.80: SHGC = 0.51

Roof: Concrete slab 150mm - Drained Tile walking surface - no insulation - Susp. Ceiling under (medium colour) - SEE TABLE FOR UNITS REQUIRING INSULATION

Ceiling: plasterboard + (no insulation)

Floor: Concrete slab (no insulation) - SEE TABLE FOR UNITS REQUIRING INSULATION

Floor Covering: Ceramic tiles in wet areas and timber elsewhere

Exhaust Fans: must be sealed

Unit	Additional requirements
U01	R1.0 insulation in floor
U02	R1.0 insulation in floor
FUTURE STREETSCAPE ANALYSIS SCALE 1:400



Certificate no.: 0001237270
Assessor Name: B Carr
Accreditation no.: VIC/BD/AV12/1457
Certificate date: 15 February 2017
Dwelling Address: 26-28 Lydbrook Street Westmead, NSW 2145
www.nathers.gov.au



FOR DA PURPOSES ONLY
NOT FOR CONSTRUCTION

DA

Copyright © 2017

DO NOT SCALE DWGS. USE DIMENSIONS ONLY. REFER ANY DISCREPANCIES TO ARCHITECT PRIOR TO CONSTRUCTION.

THESE DRAWINGS ARE SUBJECT TO COPYRIGHT.

N

ACCESS

TRAFFIC

LANDSCAPING

WASTE MANAGEMENT

HYDRAULIC

SCA

PLANNING

ARCHITECT: GHAZI AL ALI

PROJECT: 26-28 LYDBROOK ST, WESTMEAD

CLIENT: Haroutounian Properties No.2 LTD

DATE: 15/02/2017

PROJECT NUMBER: 07.16

DRAWING NUMBER: DA

PROJECT NUMBER: A1150

DATE: 07.16

External Walls: Brick Veneer: brick: Reflective Foil: R2.0; plasterboard (light and medium colour)

Internal Walls:
Within Units: Plasterboard on studs (no insulation)
Intertency Wall: Party Wall: plasterboard: AAC 75mm; R1.0 insul; plasterboard
Corridor Walls: plasterboard: 75mm AAC: 50mm insulation: plasterboard

Windows: Aluminium SG Clear: U = 6.70; SHGC = 0.70
GLASS BLOCK: DG Air Fill Clear-Clear: U = 4.80; SHGC = 0.51

Roof: Concrete slab 150mm - Drained Tile walking surface - no insulation - Susp. Ceiling under (medium colour) - SEE TABLE FOR UNITS REQUIRING INSULATION


Ceiling: plasterboard + (no insulation)

Floor: Concrete slab (no insulation) - SEE TABLE FOR UNITS REQUIRING INSULATION

Floor Covering: Ceramic tiles in wet areas and timber elsewhere

Exhaust Fans: must be sealed

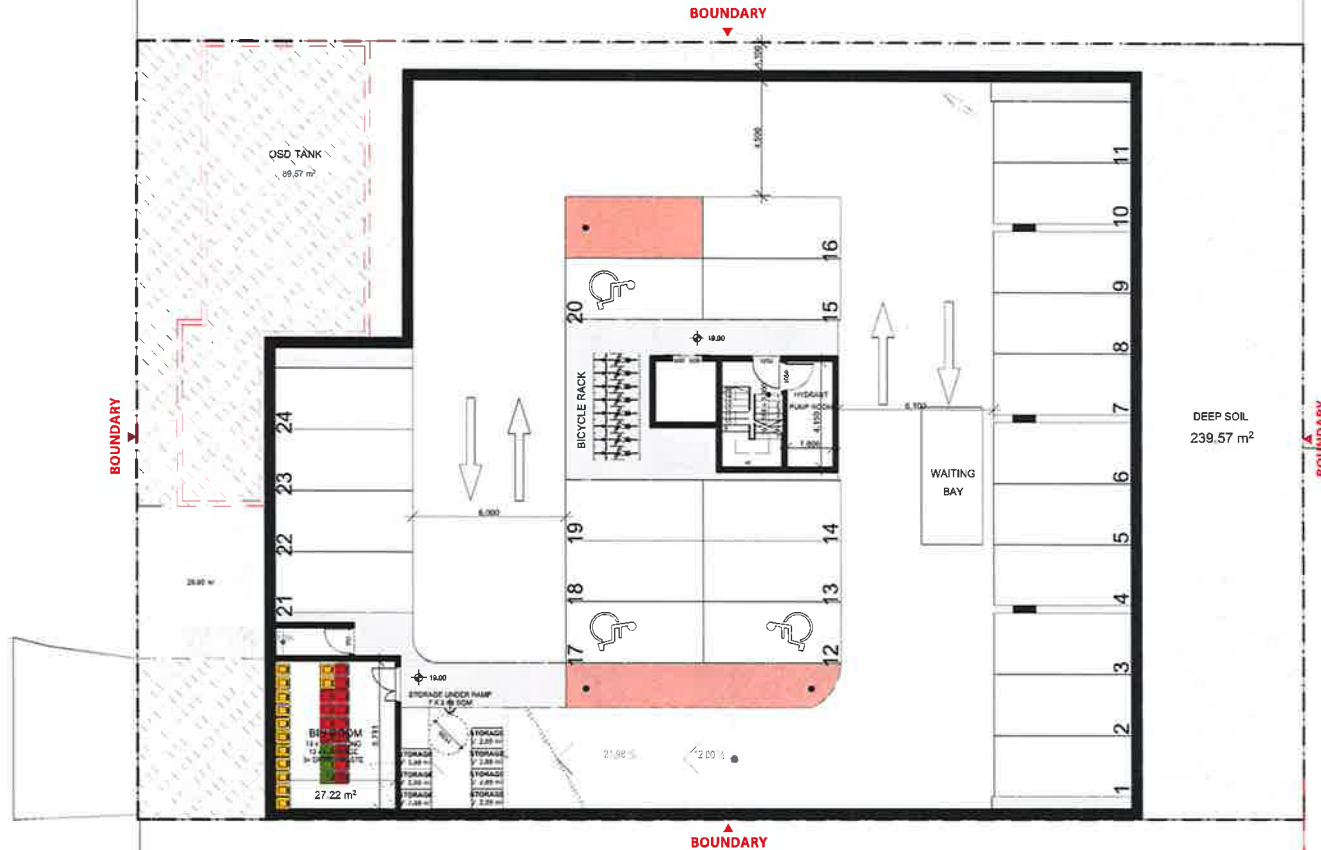

Certificate no.: 0001237270
Assessor Name: B Carr
Accreditation no.: VIC/BDV/12/1457
Certificate date: 15 February 2017
Dwelling Address: 26-28 Lydbrook Street Westmead, NSW 2145
www.nathers.gov.au



SCALE 1:200
0 1 2 5 10M

FOR DA PURPOSES ONLY NOT FOR CONSTRUCTION DA	DATE: 15/02/2017 DRAWN BY: DA CHECKED BY: DA APPROVED BY: DA	© COPYRIGHT DO NOT SCALE DIMS. USE DIMENSIONS ONLY. REFER ANY DISCREPANCIES TO ARCHITECT PRIOR TO CONSTRUCTION. THESE DRAWINGS ARE SUBJECT TO COPYRIGHT.	N	ACCESS QUANTITY SURVEY	TRAFFIC SAFETY	ACUSTIC GEO-TECHNICAL	HYDRAULIC LANDSCAPE	SGC WASTE MANAGEMENT	BCA FOOT	PLANNING willana	ARCHITECT: GHAZI AL ALI 14 RAILWAY PARADE, BURWOOD, NSW 2134	PROJECT: 26-28 LYDBROOK ST, WESTMEAD Haroutonian Properties No.2 LTD	DATE: 15/02/2017 DRAWN BY: DA CHECKED BY: DA APPROVED BY: DA	REVISIONS DA A1200 D
--	---	--	---	---------------------------	-------------------	--------------------------	------------------------	-------------------------	-------------	---------------------	--	--	---	-------------------------

External Walls: Brick Veneer: brick: Reflective Foil: R2.0: plasterboard (light and medium colour)

Internal Walls:
Within Units: Plasterboard on studs (no insulation)
Interferency Wall: Party Wall: plasterboard: AAC 75mm: R1.0 insul: plasterboard
Corridor Walls: plasterboard: 75mm AAC: 50mm insulation: plasterboard

Windows: Aluminium SG Clear: U = 6.70: SHGC = 0.70

GLASS BLOCK: DG Air Fill Clear: U = 4.80: SHGC = 0.51

Roof: Concrete slab 150mm - Drained Tile walking surface - no insulation - Susp. Ceiling under (medium colour) - SEE TABLE FOR UNITS REQUIRING INSULATION

Ceiling: plasterboard = (no insulation)

Floor: Concrete slab (no insulation) - SEE TABLE FOR UNITS REQUIRING INSULATION

Floor Covering: Ceramic tiles in wet areas and timber elsewhere

Exhaust Fans: must be sealed


LYDBROOK STRE

THREE STOREY RESIDENTIAL FLAT BUILDING

NO.30 LYDBROOK ST



Certificate no.: 0001237270
Assessor Name: B Carr
Accreditation no.: VIC/BDV/12/1457
Certificate date: 15 February 2017

Dwelling Address:
26-28 Lydbrook Street
Westmead, NSW
2145



THREE STOREY RESIDENTIAL FLAT

ONE STOREY RESIDENTIAL DWELLING


EXISTING TREE TO BE RETAINED

SCALE 1:200
0 1 2 5 10M

FOR DA
PURPOSES ONLY
NOT FOR
CONSTRUCTION
DA


© COPYRIGHT
DO NOT SCALE DWGS. USE
DIMENSIONS ONLY. REFER
ANY DISCREPANCIES TO
ARCHITECT PRIOR TO
CONSTRUCTION.
THESE DRAWINGS ARE
SUBJECT TO COPYRIGHT.

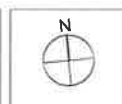

Internal Walls:

- Within Units: Plasterboard on studs (no insulation)
- Intenancy Wall: Party Wall: plasterboard: AAC 75mm; R1.0 insul.: plasterboard
- Corridor Walls: plasterboard: 75mm AAC: 50mm insulation: plasterboard

Windows: Aluminium SG Clear: U = 6.70; SHGC = 0.70
GLASS BLOCK: DG Air Fill Clear-Clear: U = 4.8

Roof: Concrete slab 150mm - Drained Tile walking surface - no insulation - Susp. Ceiling under (medium colour) - SEE TABLE FOR UNITS REQUIRING INSULATION

Ceiling: plasterboard + (no insulation)

Floor: Concrete slab (no insulation) - SEE TABLE FOR UNITS REQUIRING INSULATION

Floor Covering: Ceramic tiles in wet areas and timber elsewhere

Exhaust Fans: must be sealed


LYDBROOK STREET

THREE STOREY RESIDENTIAL FLAT BUILDING



Certificate no: 0001237270
Assessor Name: B Carr
Accreditation no: VIC/BDAV/12/1457
Certificate date: 15 February 2017



THREE STOREY RESIDENTIAL FLAT

ONE STOREY RESIDENTIAL DWELLING

SCALE 1:200



0 1 2 5 10M

External Walls: Brick Veneer: brick: Reflective Foil: R2.0: plasterboard (light and medium colour)

Internal Walls:

Within Units: Plasterboard on studs (no insulation)
Interunitary Wall: Party Wall: plasterboard: AAC 75mm: R1.0 Insul.: plasterboard
Corridor Walls: plasterboard: 75mm AAC: 50mm insulation: plasterboard

Windows: Aluminium 5G Clear: U = 6.70: SHGC = 0.70
GLASS BLOCK: DG Air Fill Clear: U = 4.80: SHGC = 0.51

Roof: Concrete slab 150mm - Drained Tile walking surface - no insulation - Susp. Ceiling under (medium colour) - SEE TABLE FOR UNITS REQUIRING INSULATION

Ceiling: plasterboard + (no insulation)

Floor: Concrete slab (no insulation) - SEE TABLE FOR UNITS REQUIRING INSULATION

Floor Covering: Ceramic tiles in wet areas and timber elsewhere

Exhaust Fans must be sealed

Item	Description
1001	R1.0 insulation in floor
1002	R1.0 insulation in floor
THREE STOREY RESIDENTIAL FLAT BUILDING



Certificate no. 0001237270
Assessor Name B Carr
Accreditation no. VIC/BDV/12/1457
Certificate date 15 February 2017
Dwelling Address

26-28 Lydbrook Street
Westmead, NSW
2145

www.nathers.gov.au



THREE STOREY RESIDENTIAL FLAT

ONE STOREY RESIDENTIAL DWELLING



SCALE 1:200
0 1 2 5 10M

FOR DA
PURPOSES ONLY
NOT FOR
CONSTRUCTION
DA

A3

DATE: 15/02/2017

© COPYRIGHT
DO NOT SCALE DIMS. USE
DIMENSIONS ONLY. REFER
ANY DISCREPANCIES TO
ARCHITECT PRIOR TO
CONSTRUCTION.
THESE DRAWINGS ARE
SUBJECT TO COPYRIGHT.

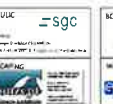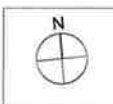

PROJECT: 26-28 LYDBROOK ST, WESTMEAD
CLIENT: Haroutoonian Properties No.2 LTD
DATE: 15/02/2017

DRAWING NUMBER: A1203
DATE: 07.16

Internal Walls: Within Units: Plasterboard on studs (no insulation)
Intertenancy Wall: Party Wall: plasterboard AAC 75mm; R1.0 insul., plasterboard
Corridor Wall: plasterboard 75mm AAC; 50mm insulation; plasterboard

Windows: Aluminium 5G Clear: U = 6.70; SHGC = 0.70
GLASS BLOCK: DG Air Fill Clear-Clear: U = 4.8

Roof: Concrete slab 150mm - Drained Tile walking surface - no insulation - Susp. Ceiling under (medium colour) - SEE TABLE FOR UNITS REQUIRING INSULATION

Ceiling: plasterboard • (no insulation)

Floor: Concrete slab (no insulation) - SEE TABLE FOR UNITS REQUIRING INSULATION

Floor Covering: Ceramic tiles in wet areas and timber elsewhere

Exhaust Fans: must be sealed

[illegible]

LYDBROOK STREET

45.723

BOUNDARY

5.7
Average star rating

NATIONWIDE HOUSE
www.nathome.gov.au

Certificate no.. 0001237270
Assessor Name: B Carr
Accreditation no. VIC/BDAY/12/1457
Certificate date 15 February 2017

26-28 Lydbrook Street
Westmead, NSW
2145

www.natres.gov.au



THREE STOREY RESIDENTIAL FLAT

ONE STOREY RESIDENTIAL DWELLING

SCALE 1:200




0 1 2 5 10M




www.nature.gov.au


[illegible]

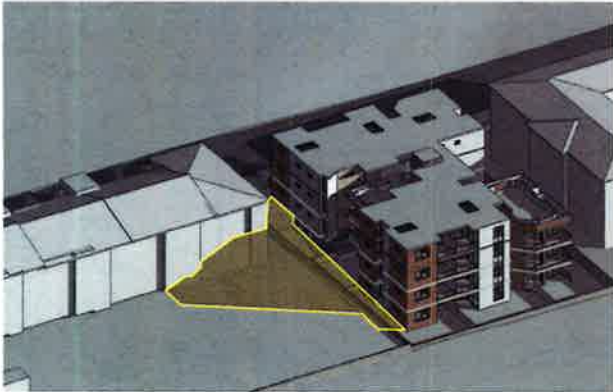


9AM

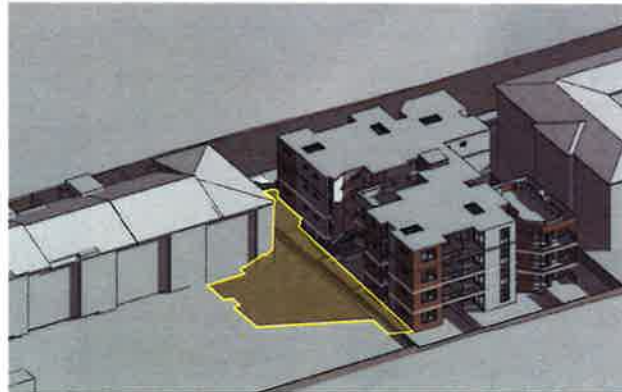


10AM

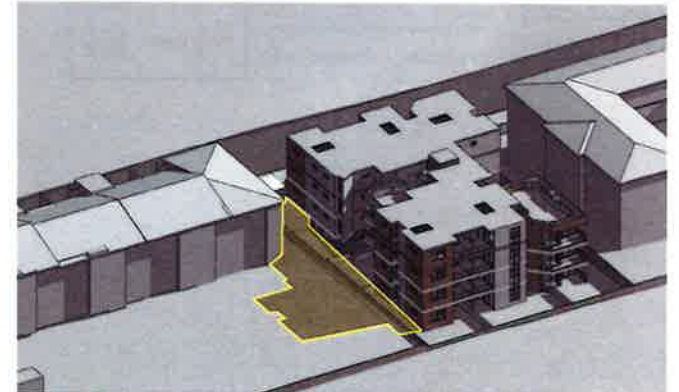


11AM

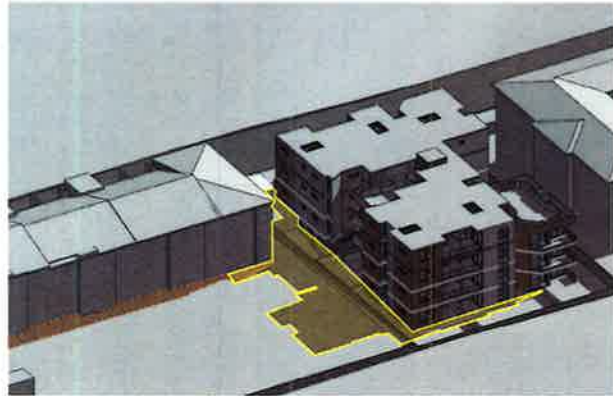


12PM

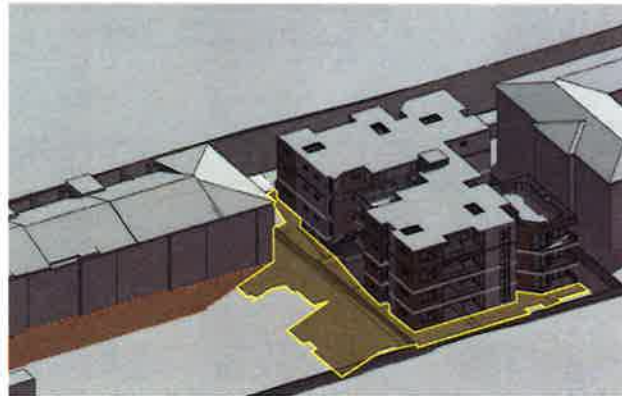

1PM

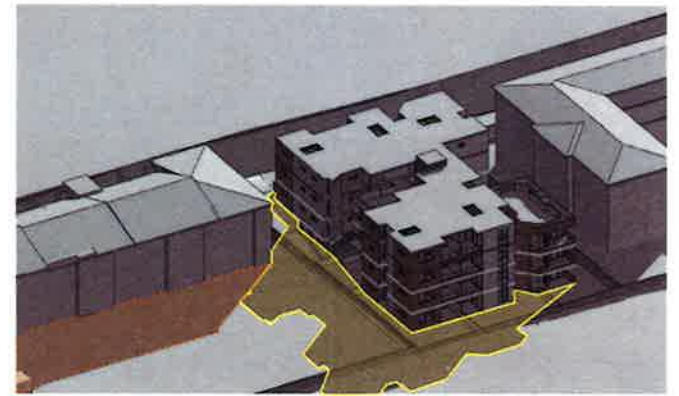

2PM

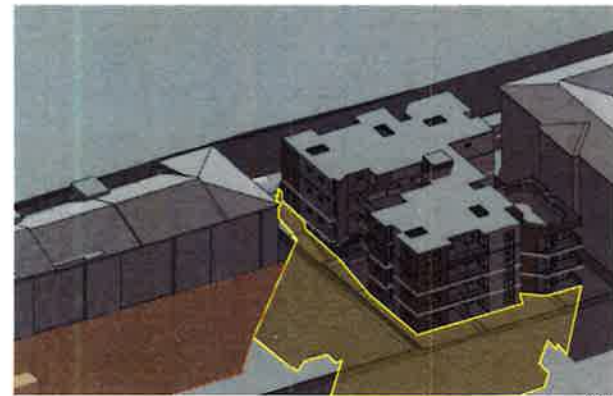

3PM



Certificate no. 0001237270
Assessor Name: B Carr
Accreditation no. VIC/BDV/12/1457
Certificate date: 15 February 2017
Dwelling Address: 26-28 Lydbrook Street Westmead, NSW 2145
www.nathers.gov.au



EXISTING NEIGHBOUR SHADOW

PROPOSED DEVELOPMENT SHADOW

FOR DA PURPOSES ONLY NOT FOR CONSTRUCTION DA		A3		COPYRIGHT DO NOT SCALE DWGS. USE DIMENSIONS ONLY. REFER ANY DISCREPANCIES TO ARCHITECT PRIOR TO CONSTRUCTION. THESE DRAWINGS ARE SUBJECT TO COPYRIGHT.		N		ACCESS QUANTITY SURVEY		TRAFFIC SIGNAGE		ACQUISITION COUNCIL		HYDRAULIC SGC		SCA WASTE MANAGEMENT		PLANNING WILLIAMS		ARCHITECT GHAZI ALI		PROJECT 26-28 LYDBROOK ST, WESTMEAD Haroutoonian Properties No.2 LTD		DRAWING NAME EAST ELEVATIONAL SHADOW IMPACT DIAGRAM		PROJECT NUMBER 07.16	

Internal Walls:

- Within Units: Plasterboard on studs (no insulation)
- Intertency Wall: Party Wall: plasterboard: AAC 75mm: R1.0 insul: plasterboard
- Corridor Walls: plasterboard: 75mm AAC: 50mm insulation: plasterboard

GLASS BLOCK: DG Air Fill Clear-Clear: U = 4.80; SHGC = 0.51

Ceiling: plasterboard + (no insulation)


Floor: Concrete slab (no insulation) - SEE TABLE FOR UNITS REQUIRING INSULATION

Floor Covering: Ceramic tiles in wet areas and timber elsewhere

Exhaust Fans: must be sealed

[illegible]

WEST ELEVATION SCALE 1:200

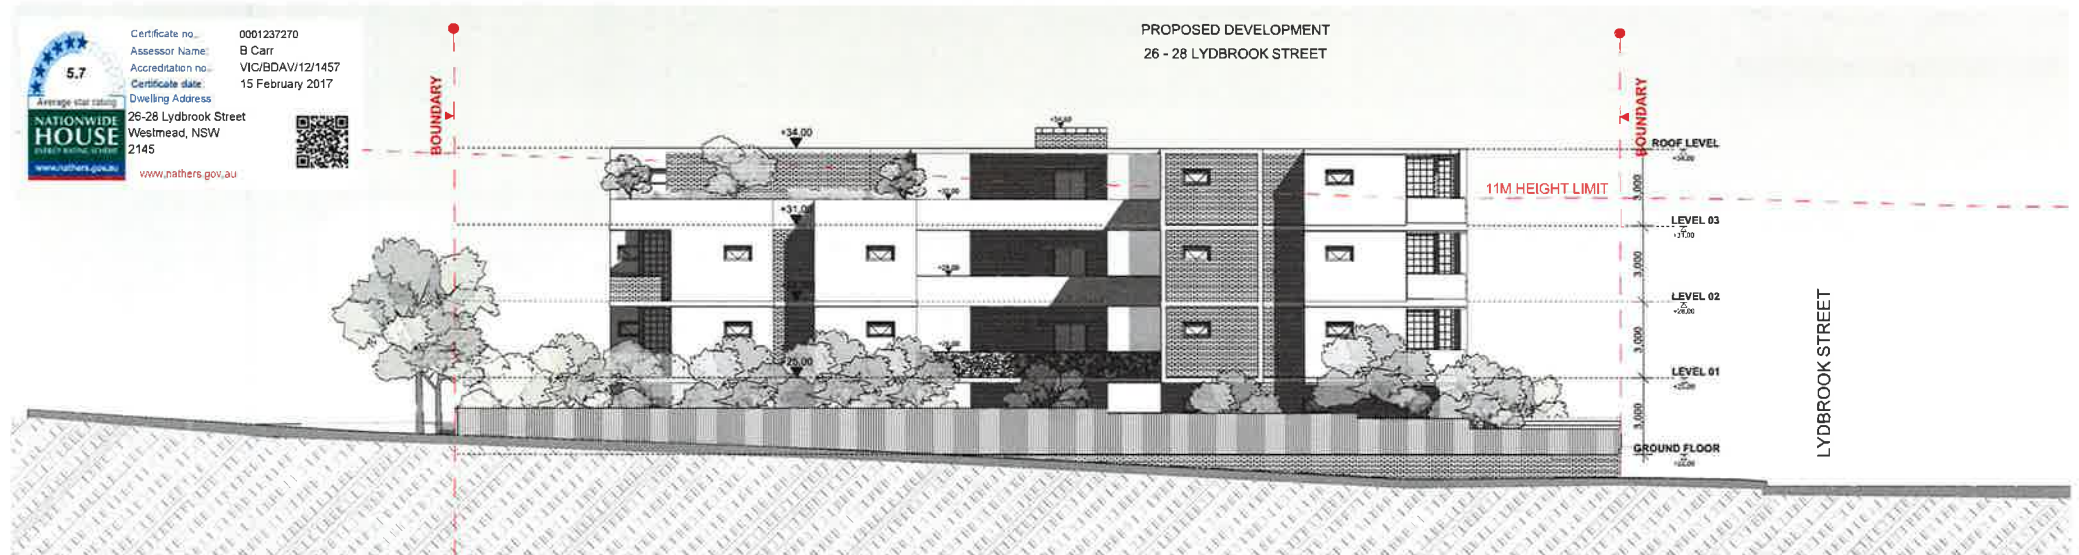

NORTH ELEVATION SCALE 1:200

SCALE 1:200



0 1 2 5 10M



PROJECT	26-28 LYDBROOK ST, WESTMEAD
CLIENT	Haroutoonian Properties No.2 LTD
SCALE	1:200
DATE	15/02/2017

Internal Walls:

- Within Units: Plasterboard on studs (no insulation)
- Intertenancy Wall: Party Wall: plasterboard: AAC 75mm: R1.0 insul.: plasterboard
- Corridor Walls: plasterboard: 75mm AAC: 50mm insulation: plasterboard

Windows: Aluminium SG Clear: U = 6.70; SHGC = 0.70
GLASS BLOCK: DG Air Fill Clear-Clear: U = 4.80; SHGC = 0.51

Roof: Concrete slab 150mm - Drained Tile walking surface - no insulation - Susp. Ceiling under (medium colour) - SEE TABLE FOR UNITS REQUIRING INSULATION

Ceiling: plasterboard + (no insulation)


Floor: Concrete slab (no insulation) - SEE TABLE FOR UNITS REQUIRING INSULATION

Floor Covering: Ceramic tiles in wet areas and timber elsewhere

- Exhaust Fans: must be sealed


PROPOSED DEVELOPMENT
26 - 28 LYDBROOK STREET

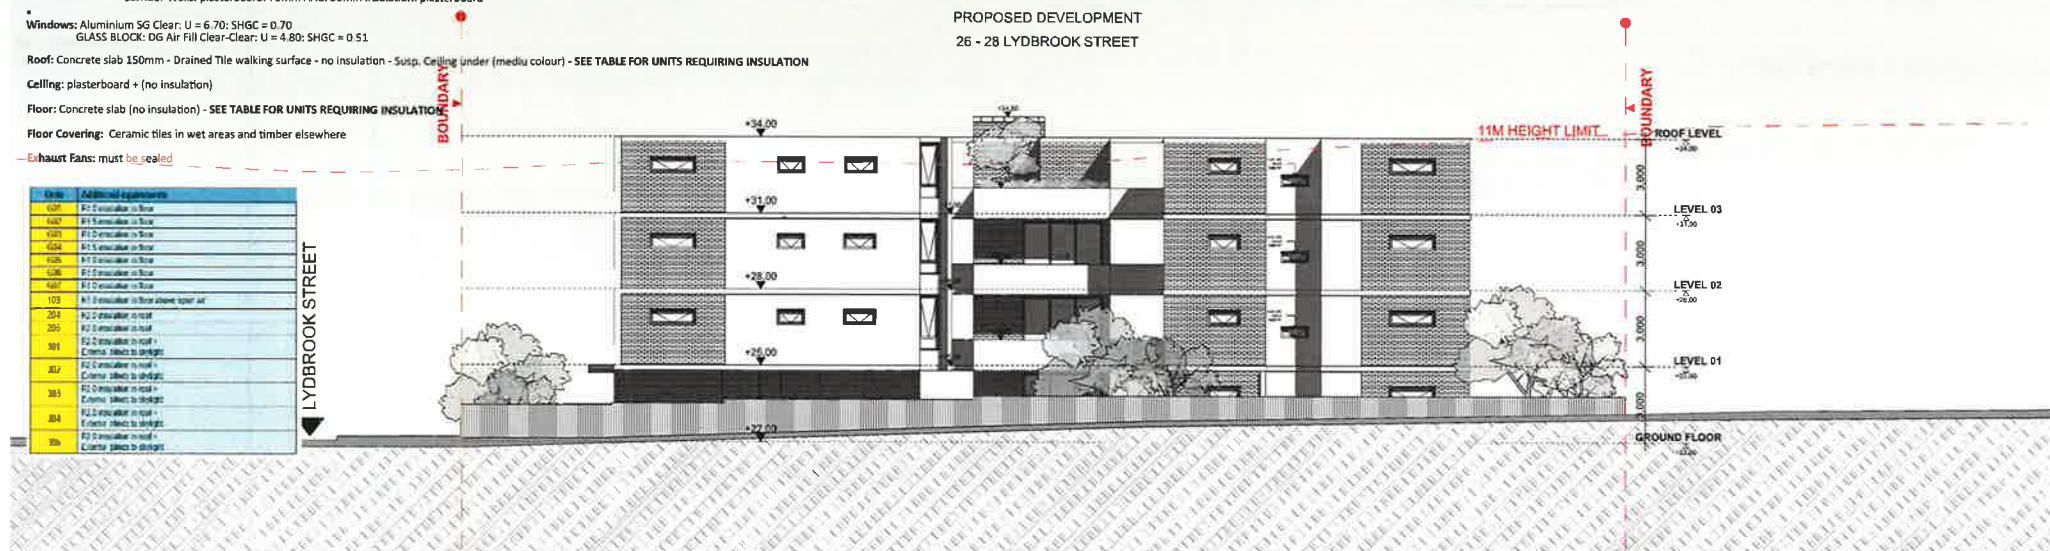

EXISTING DEVELOPMENT
24 LYDBROOK STREET

PROPOSED DEVELOPMENT
26 - 28 LYDBROOK STREET

BOUNDARY

11M HEIGHT LIMIT

ROOF LEVEL
+34.00
+31.00
+28.00
+25.00
GROUND FLOOR
+0.00

LEVEL 01
LEVEL 02
LEVEL 03

24 LYDBROOK STREET
26 LYDBROOK STREET
28 LYDBROOK STREET


NATIONWIDE HOUSE
www.nathans.gov.au

Certificate no. 0001237270
Assessor Name: B Carr
Accreditation no. VIC/BDAY/12/1457
Certificate date: 15 February 2017
Dwelling Address: 26-28 Lydbrook Street Westmead, NSW 2145
www.nathans.gov.au

SCALE 1:200

EAST ELEVATION SCALE 1:200

[illegible]

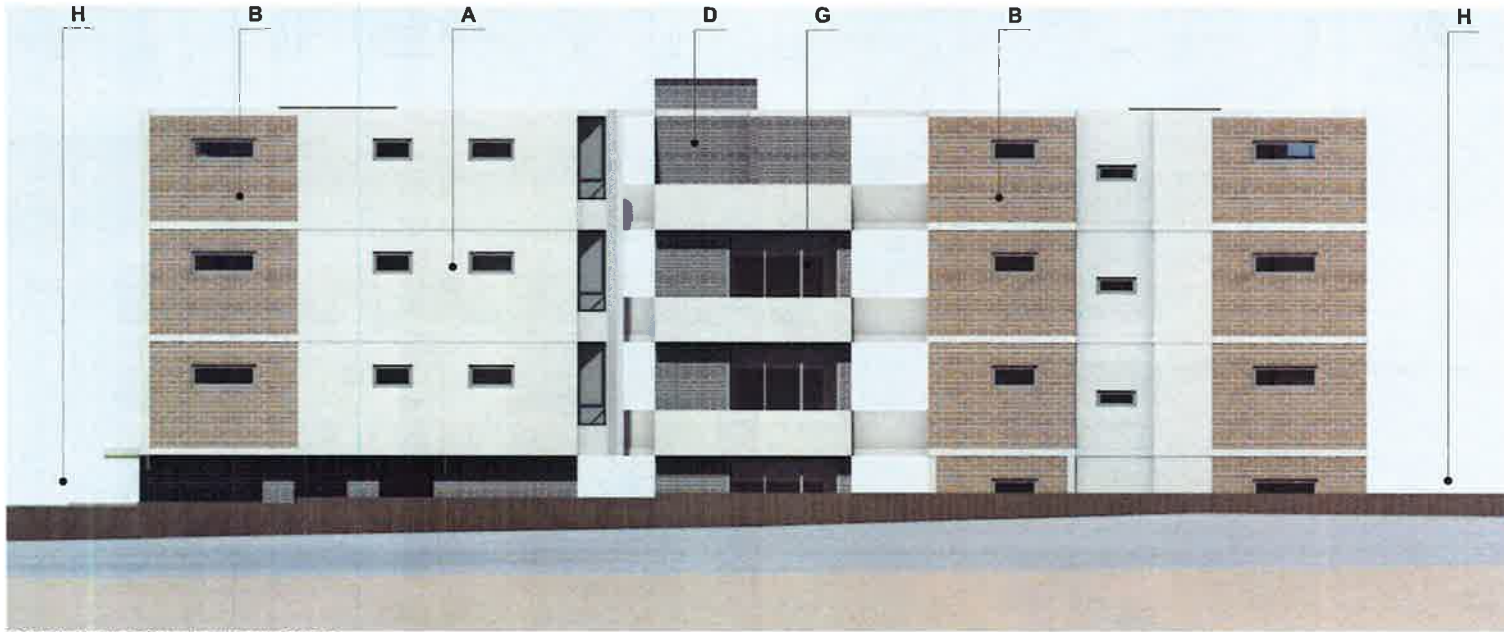

SOUTH ELEVATION - MATERIAL BOARD



EAST ELEVATION - MATERIAL BOARD

MATERIAL SCHEDULE






Certificate no. 0001237270
Assessor Name: B Carr
Accreditation no.: VIC/BDV/12/1457
Certificate date: 15 February 2017
Dwelling Address:
26-28 Lydbrook Street
Westmead, NSW
2145



www.nattheis.gov.au

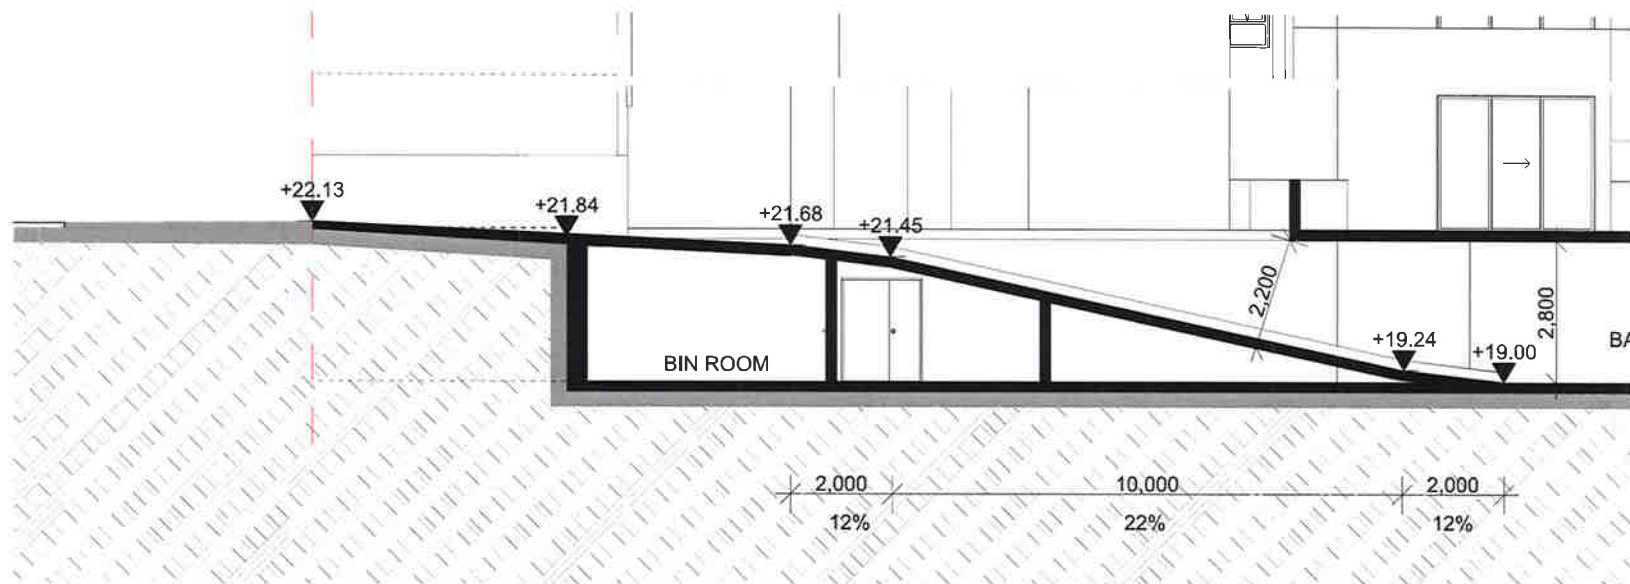

RAMP DETAIL SECTION
SCALE 1:100



SCALE 1:200
0 1 2 5 10M




RAMP DETAIL PLAN
SCALE 1:100

FOR DA
PURPOSES ONLY
NOT FOR
CONSTRUCTION
DA

A3


© COPYRIGHT
DO NOT SCALE DIMS. USE
DIMENSIONS ONLY. REFER
ANY DISCREPANCIES TO
ARCHITECT PRIOR TO
CONSTRUCTION.
THESE DRAWINGS ARE
SUBJECT TO COPYRIGHT.

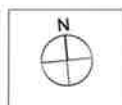

PROJECT 26-28 LYDBROOK ST, WESTMEAD Haroutonian Properties No.2 LTD	DATE 15/02/2017	SCALE NUMBER 1:100
DESIGNED BY M. TZ	CHECKED BY TZ	APPROVED BY DA

REVISION NAME RAMP DETAIL	PROJECT NUMBER A1701	DATE 15/02/2017
DA	A1701	D