


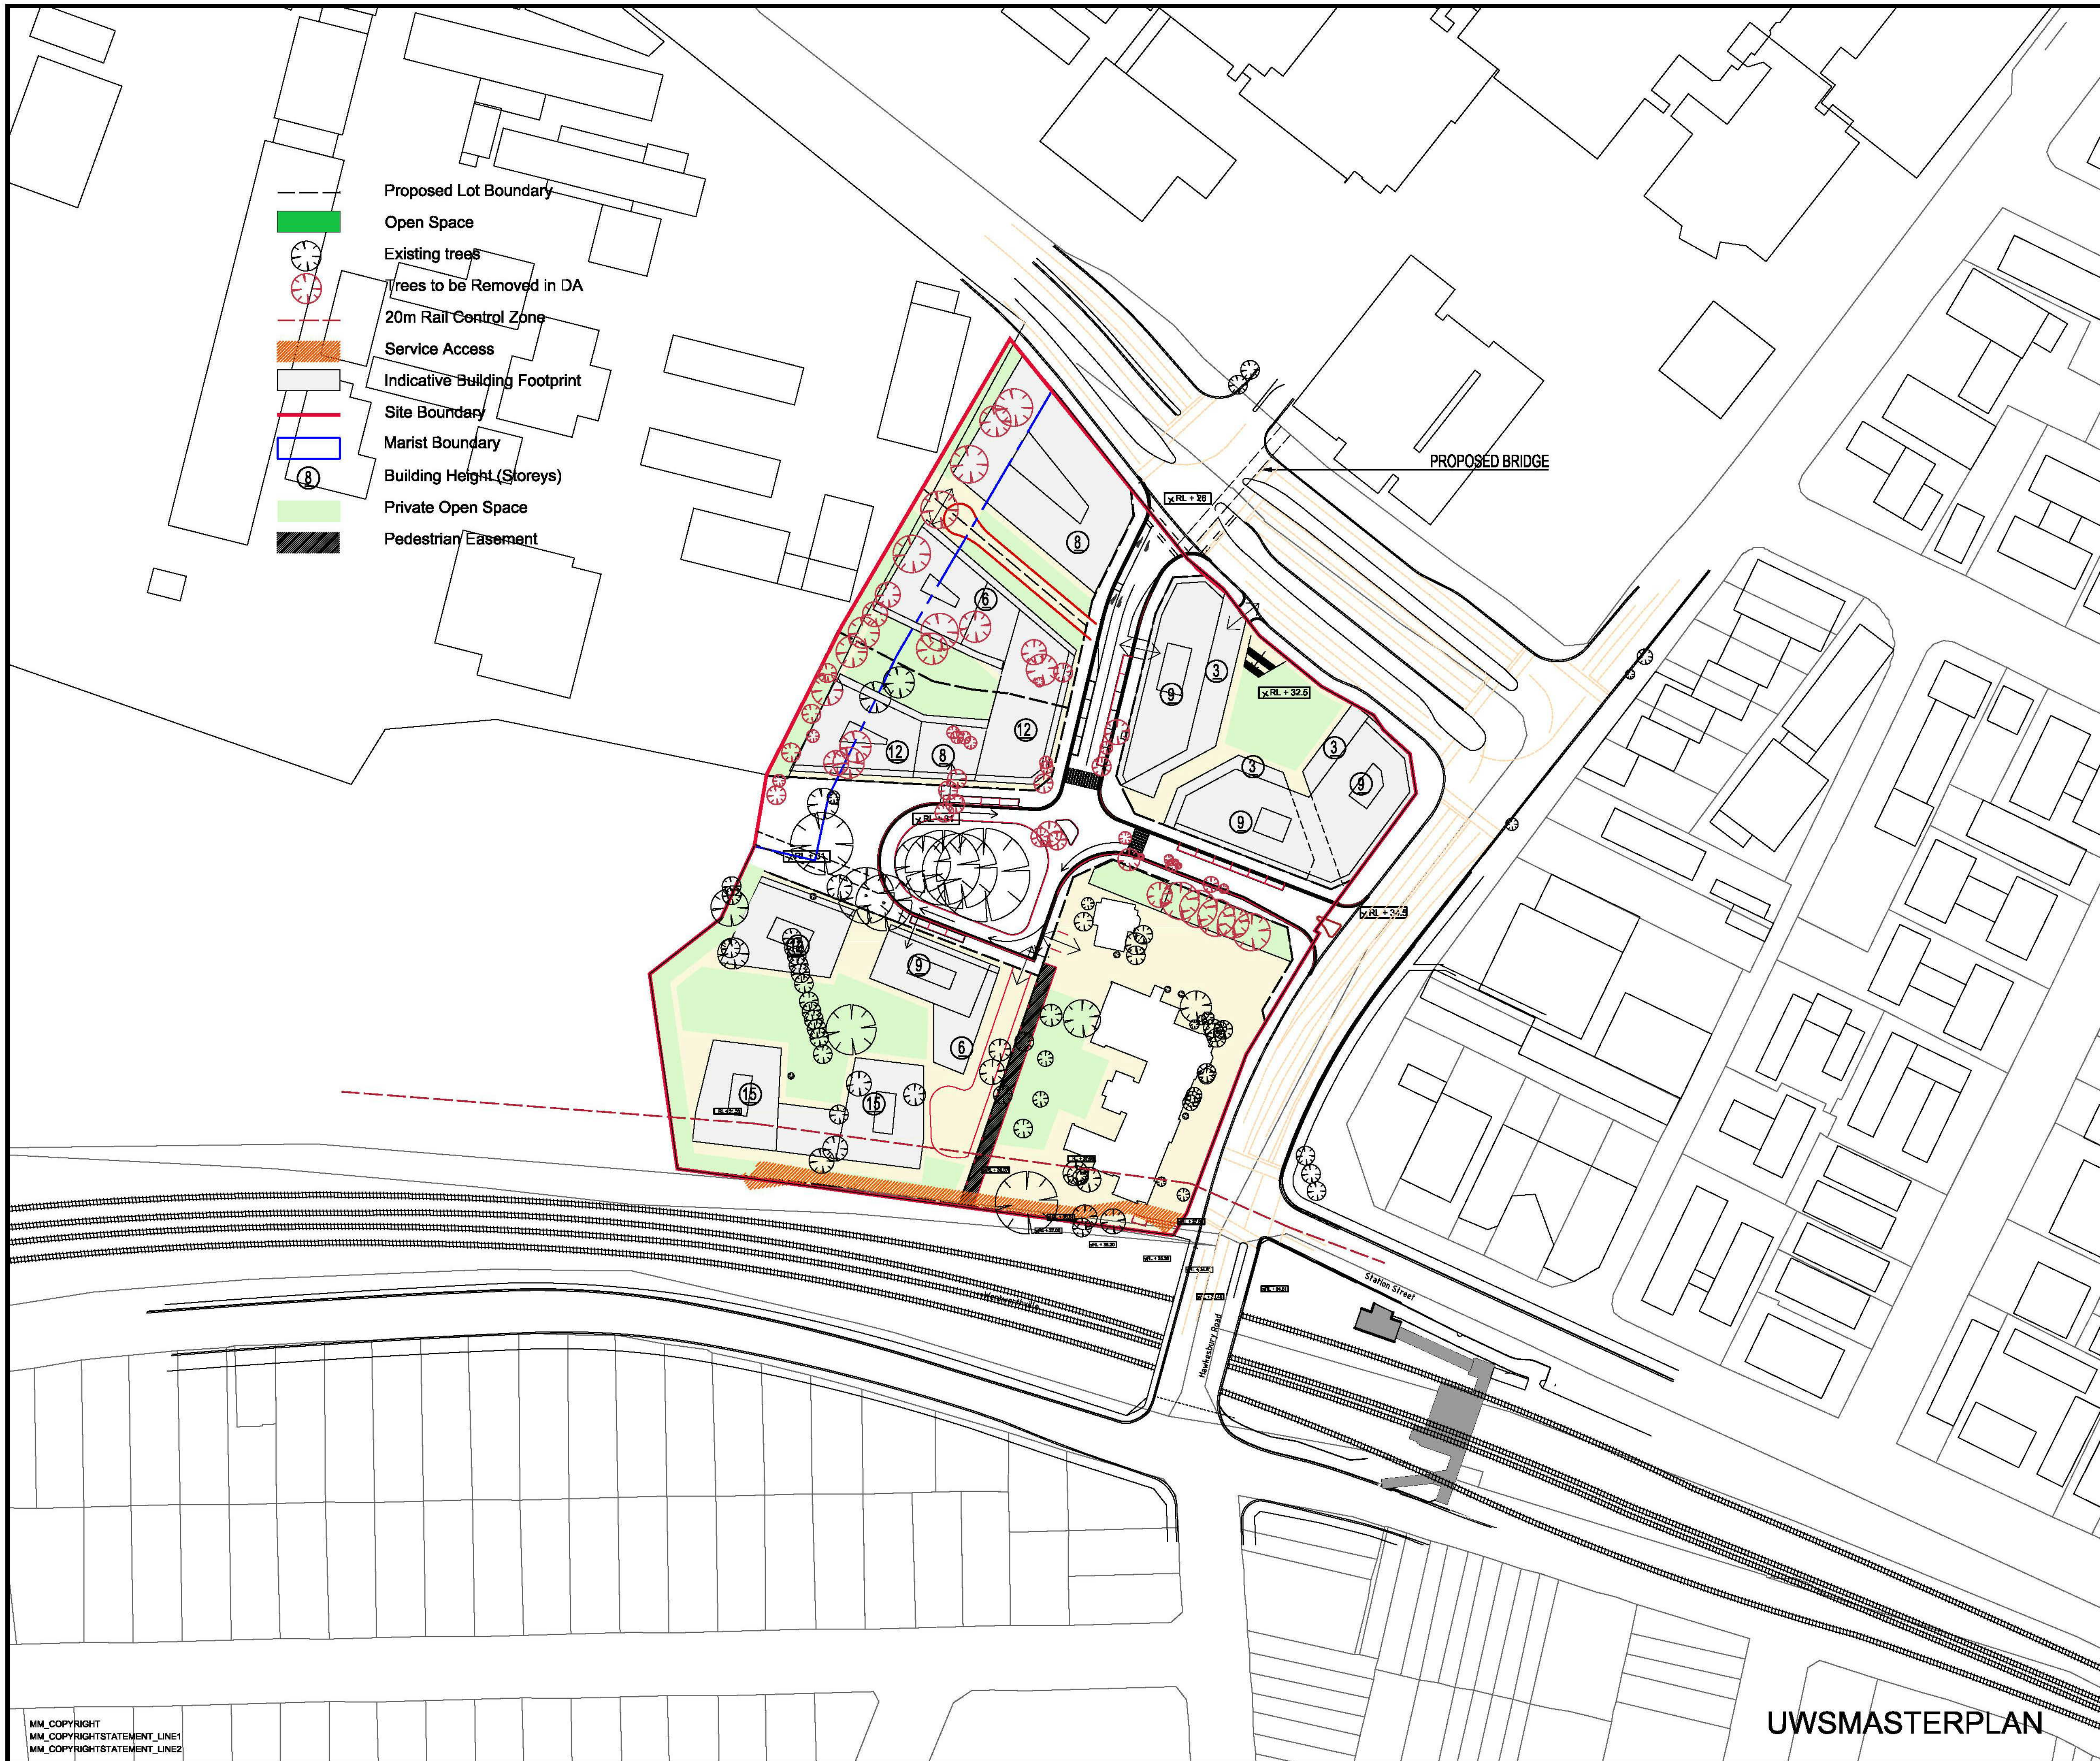

Notes

Consultants

Architect

COX

Cox Richardson
PO Box 9181, Sydney NSW 1585
Level 2, 204 Clarence St Sydney NSW 2000 Australia
T +61 2 9350 9588 F +61 2 9350 9584 www.coxrichardson.com.au

Landscape Architect

Mott MacDonald

Level 2, 60 Pacific Highway
St Leonards, NSW 2065
Australia
PO Box 151, St Leonards
NSW 1590, Australia
T +61 (0)2 9439 2633
F +61 (0)2 9438 4605
W www.mottmac.com.au

Client

WESTERN SYDNEY UNIVERSITY

Western Sydney University
Commercial and Estate Development
Locked Bag 1787
Penrith NSW 2751

Title

WSU MASTERPLAN WESTMEAD

Revision History

0 10 20 30 40 50 100m

Rev	Date	Drawn	Description	Ch'k'd	App'd
Designed	IC			##	
Drawn	ML		Co-ordination	##	
Dwg check	IC			##	
Scale at A1	1:1000	Status	##	Rev	01
Drawing Number	A-1101				

UWSMASTERPLAN

MM_COPYRIGHT
MM_COPYRIGHTSTATEMENT_LINE1
MM_COPYRIGHTSTATEMENT_LINE2



K:\2013\213094.00\11.0 DRAWINGS\11.03 AutoCad1-Site\2015-02-04 Westmead Masterplan\2015-07-24 Westmead Masterplan 2.dwg Jul 24, 2015 - 5:26PM s-moleod

LOT - 402
SITE AREA - 3,070m²

MAXIMUM GFA
17,300m²

MINIMUM LANDSCAPE AREA
1,150m²

MINIMUM DEEP SOIL AREA
800m²

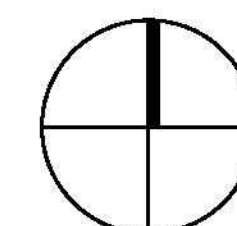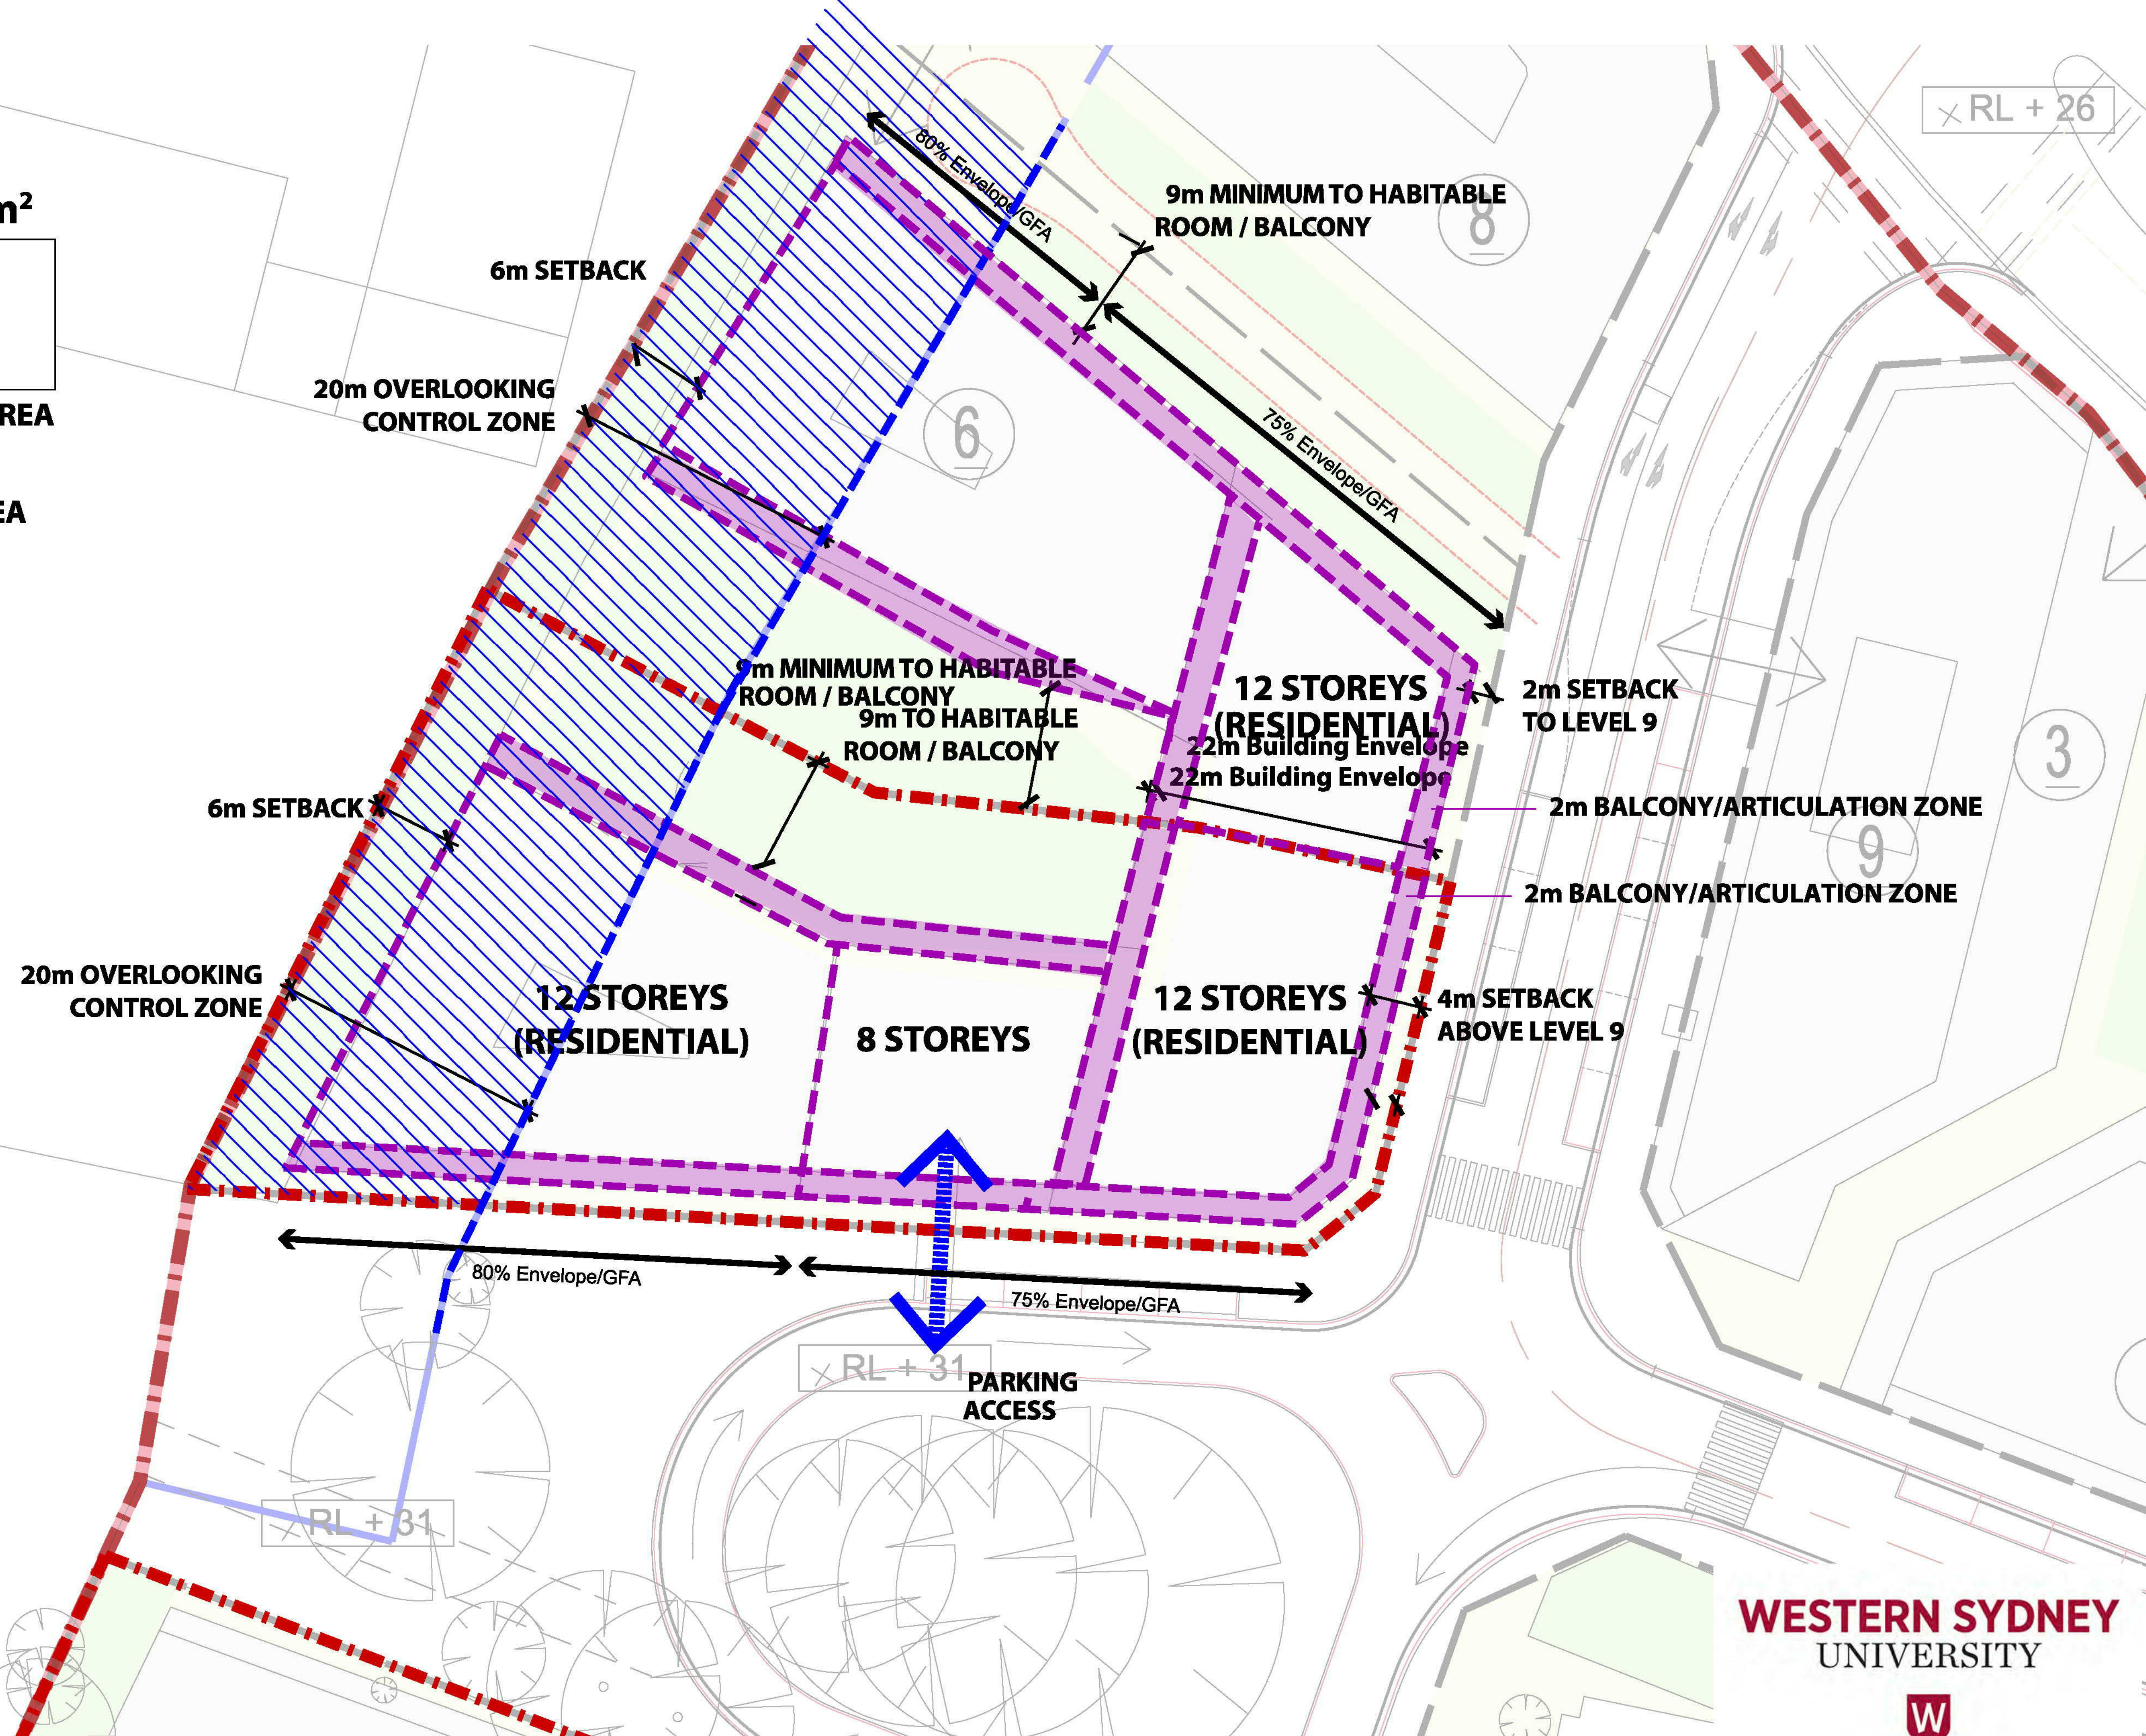

LOT - 402
SITE AREA - 3,070m²

MAXIMUM GFA
17,300m²

MINIMUM LANDSCAPE AREA
1,150m²

MINIMUM DEEP SOIL AREA
800m²

