


ATTACHMENT 3 - Plan of subdivision

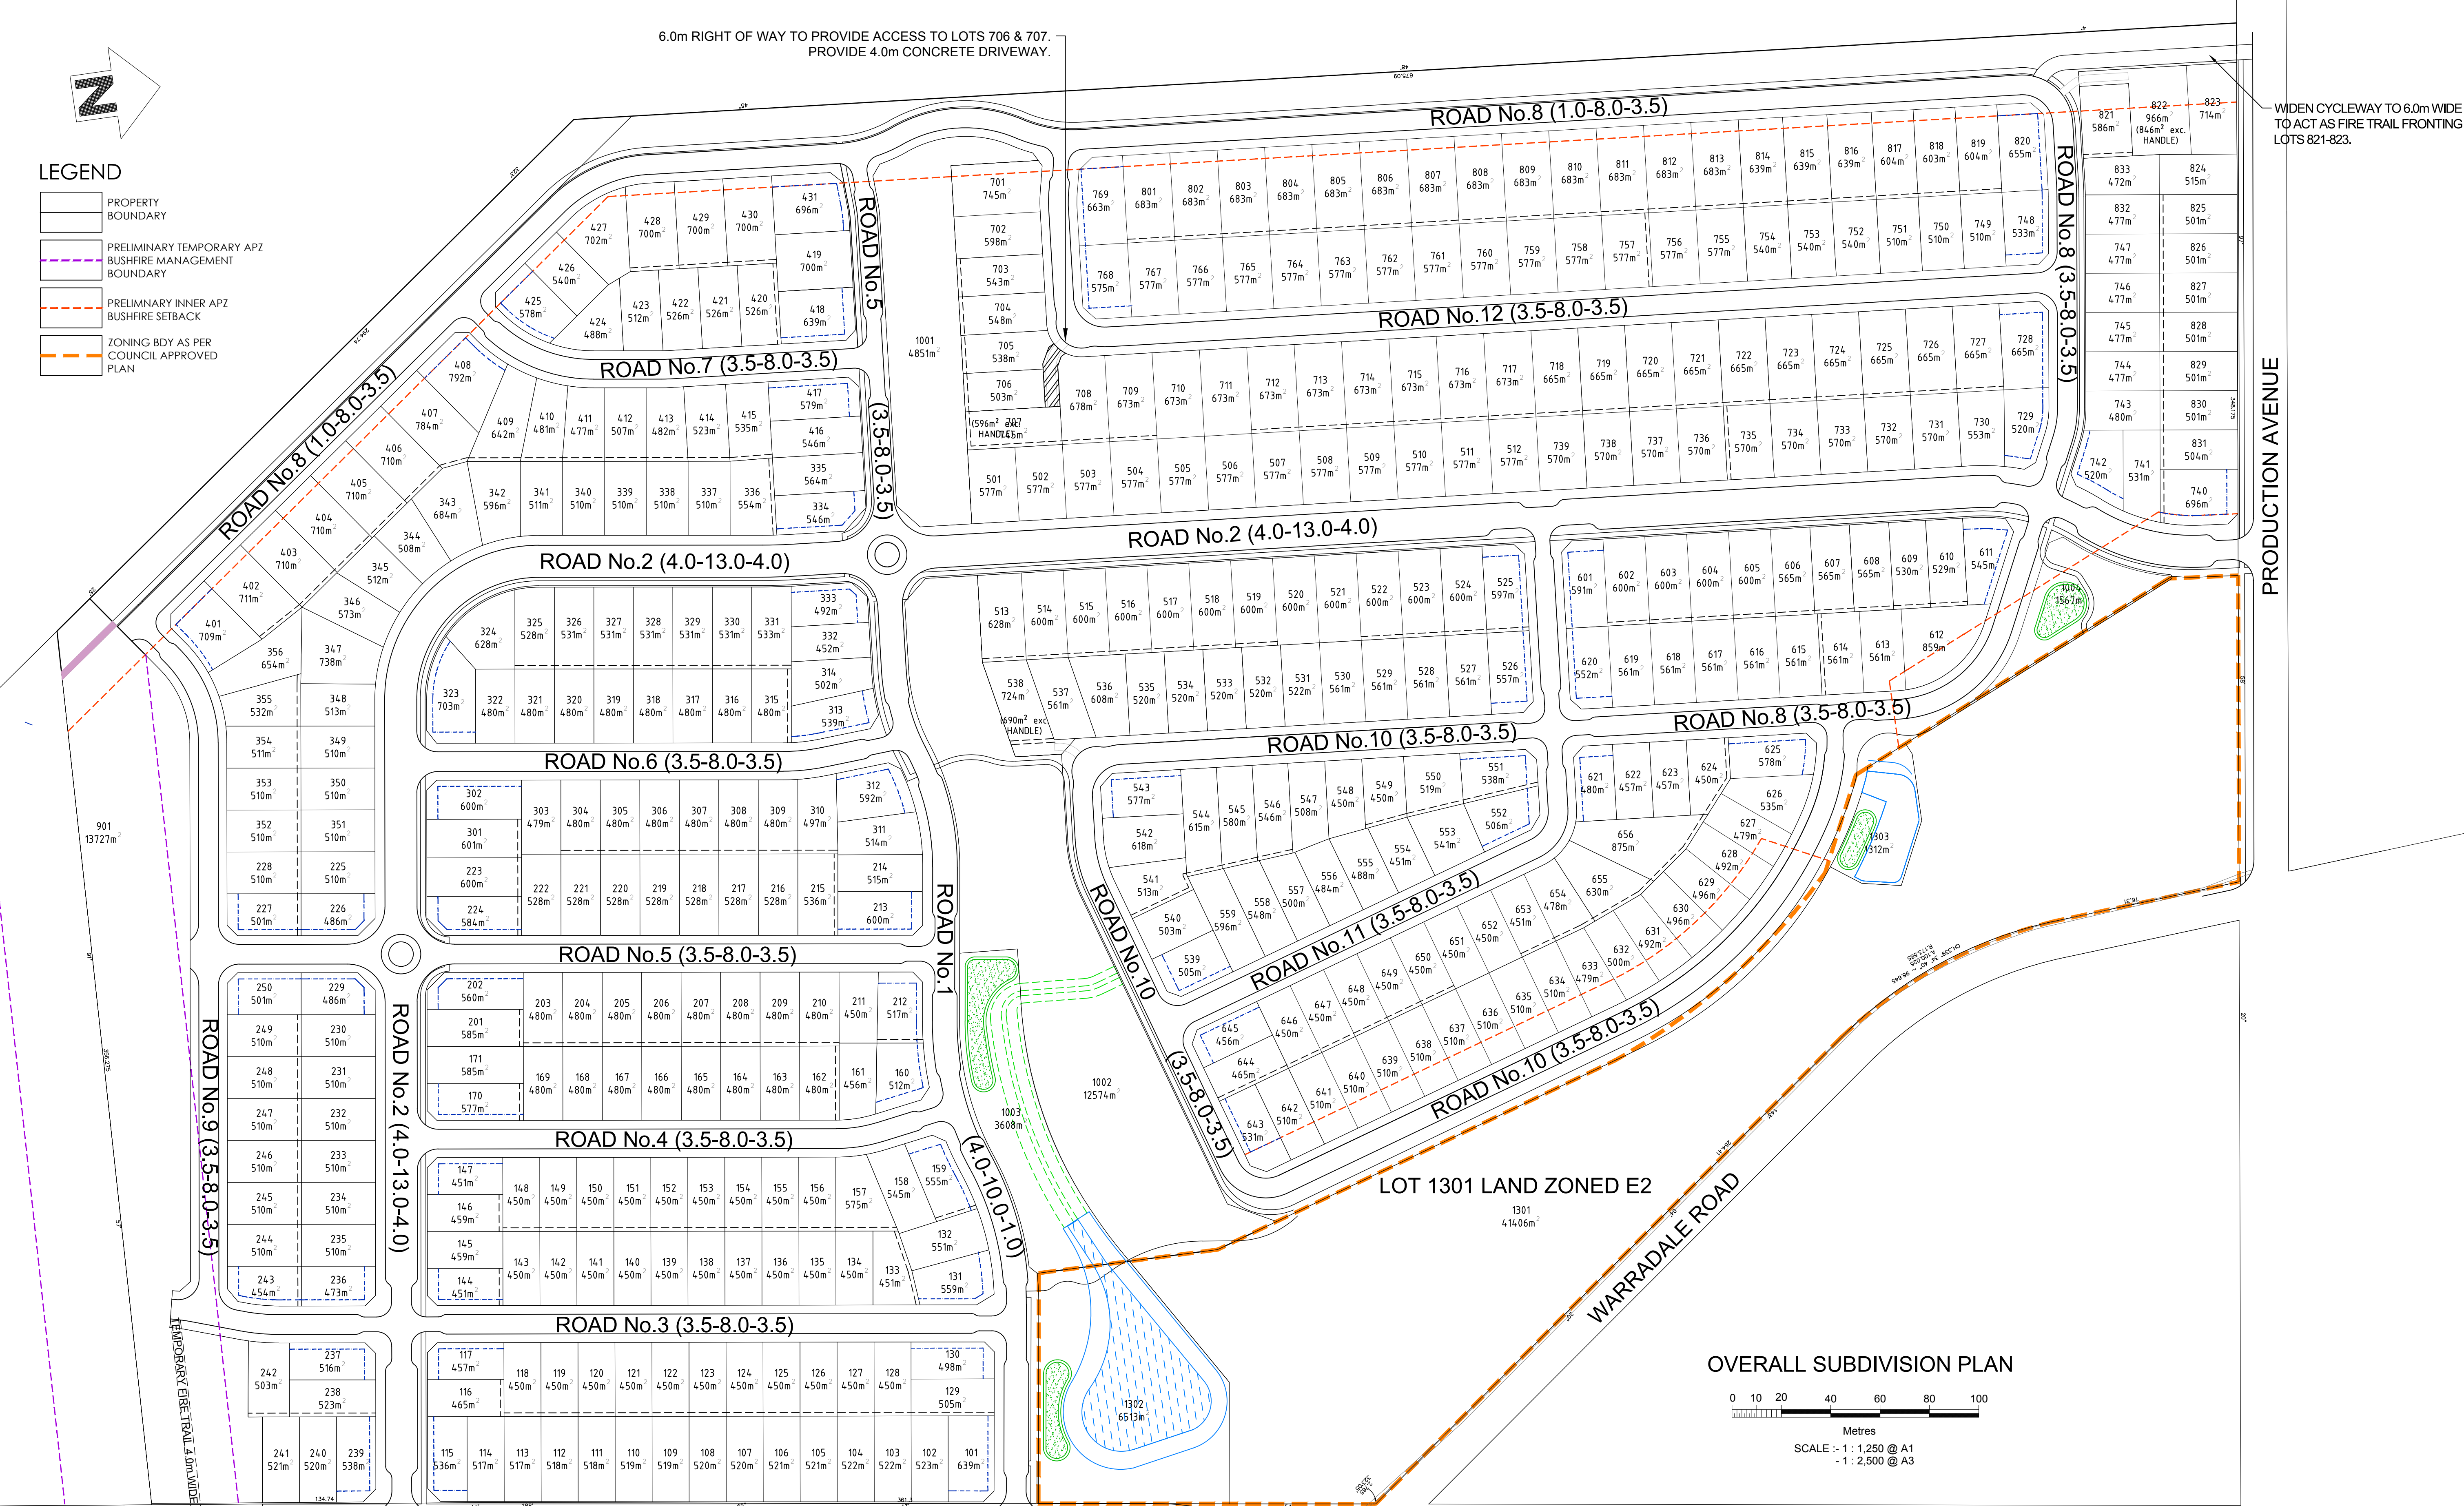

										MARSH ROAD																				NOTE: SHEET REVISED TO LETTER FROM WOLLONDILLY SHIRE COUNCIL DATED 18th JANUARY 2016.										NOTE: ALL LOTS SUBJECT TO SURVEY, COUNCIL APPROVAL AND ENGINEERING DESIGN APPROVALS									
REVISIONS	No.	DESCRIPTION	DRN	APP	DATE	 Site Plus Pty Ltd ABN 73 104 315 095					HEAD OFFICE 345 Keira Street Wollongong NSW 2500 PO Box 5104 Wollongong NSW 2520 T 61 2 4227 4233 F 61 2 4227 4133 E info@siteplus.com.au					CAMDEN 12 View St PO Box 615 Camden NSW 2570 T 61 2 4655 5877 F 61 2 4655 5024 E camden@siteplus.com.au					Height Datum A.H.D		Client Title		Dwg Title		Ref & Dwg No																						
	T2	REVISED TO COUNCIL LETTER DATED 18/07/16	A.C	V.M	29/07/16																Drawn A.C		SIMBA DEVELOPMENTS		PROPOSED SUBDIVISION, DRAINAGE &		15137.DA.P01																						
	T3	REVISED TO COUNCIL ENGINEERING COMMENTS	A.C	V.M	16/08/16																Designed V.M				ANCILLARY WORKS		Sheet No 01 of 16																						
	T4	REVISED LOT NUMBERING	A.C	V.M	30/08/16																Checked				LOTS 1301-1304 DP.1236986		Scale 1:1250@A1																						
	T5	REVISED BIO-BASIN NO.1 AND SOUTHERN OSD	A.C	V.M	12/07/17																Approved		Dwg Status APPROVAL Local Authority WOLLONDILLY		OVERALL SUBDIVISION PLAN		Date 31/10/17 T6 A1																						
	T6	REVISED PROPERTY DESCRIPTION	A.C	v.m	31/10/17	 planning engineering landscape design management	