


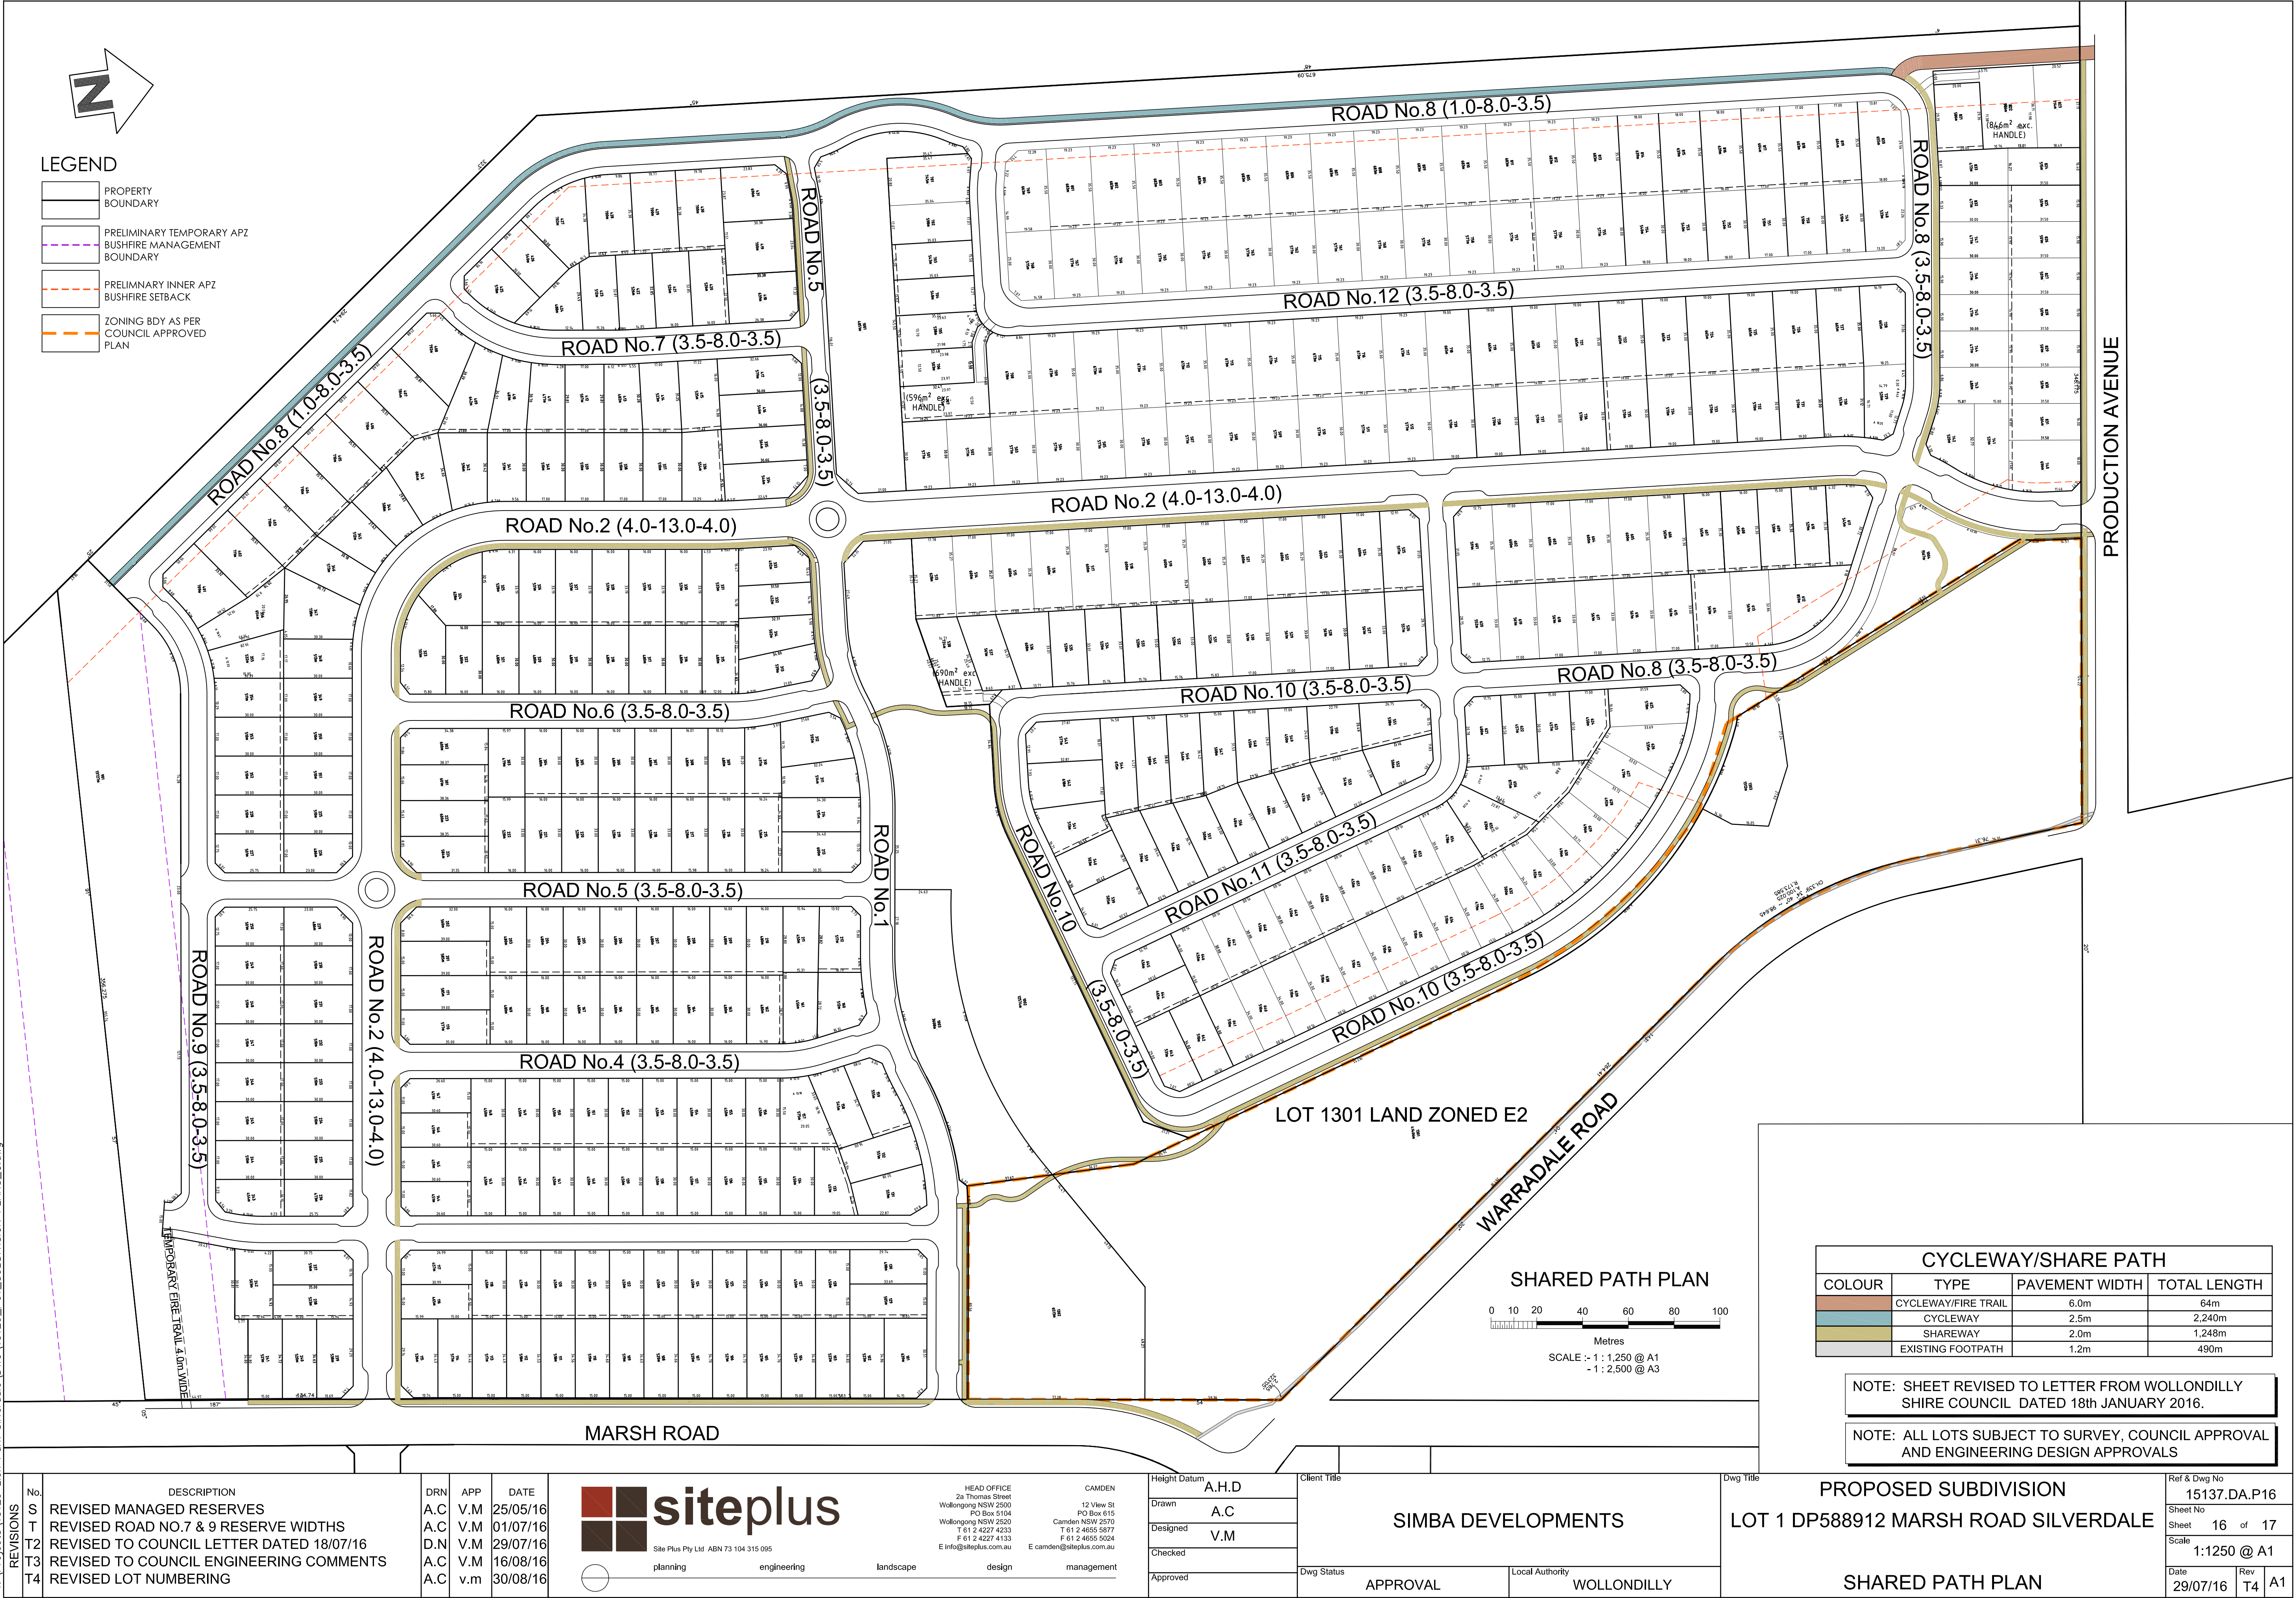

T:\Projects\15129 Lion Park Silverdale\DWG\15129_P01_SUBDIVISION PLANS_C.dwg

No.	DESCRIPTION	DRN	APP	DATE
S	REVISED MANAGED RESERVES	A.C	V.M	25/05/16
T	REVISED ROAD NO.7 & 9 RESERVE WIDTHS	A.C	V.M	01/07/16
T2	REVISED TO COUNCIL LETTER DATED 18/07/16	D.N	V.M	29/07/16
T3	REVISED TO COUNCIL ENGINEERING COMMENTS	A.C	V.M	16/08/16
T4	REVISED LOT NUMBERING	A.C	v.m	30/08/16



Site Plus Pty Ltd ABN 73 104 315 095

planning engineering landscape design management

HEAD OFFICE
2a Thomas Street
Wollongong NSW 2500
PO Box 5104
Wollongong NSW 2520
T 61 2 4227 4233
F 61 2 4227 4133
E info@siteplus.com.au

CAMDEN
12 View St
PO Box 615
Camden NSW 2570
T 61 2 4655 5877
F 61 2 4655 5024
E camden@siteplus.com.au

Height Datum	A.H.D
Drawn	A.C
Designed	V.M
Checked	
Approved	

Client Title	SIMBA DEVELOPMENTS	
Dwg Status	APPROVAL	Local Authority
		WOLLONDILLY

PROPOSED SUBDIVISION		Ref & Dwg No	15137.DA.P16
LOT 1 DP588912 MARSH ROAD SILVERDALE		Sheet No	16 of 17
SHARED PATH PLAN		Scale	1:1250 @ A1
Date	29/07/16	Rev	T4
			A1