

000	COVER PAGE
100	SITE ANALYSIS
101	UNIT COMPOSITION
102	ENERGY ASSESSMENT
201	MEZZANINE PLAN
202	LEVEL 1 FLOOR PLAN
203	LEVEL 2 FLOOR PLAN
204	LEVEL 3 FLOOR PLAN
205	LEVEL 4 FLOOR PLAN
206	LEVEL 5 FLOOR PLAN
207	LEVEL 6 FLOOR PLAN
208	LEVEL 7 FLOOR PLAN
209	LEVEL 8 FLOOR PLAN
300	ELEVATIONS 1
301	ELEVATIONS 2
302	ELEVATIONS 3
303	ELEVATIONS 4
401	SECTION AA & BB
402	SECTION CC
403	DRIVEWAY SECTIONS
500	SOLAR ACCESS
501	SOLAR ACCESS 2
502	VENTILATION
503	VENTILATION 2

600	ADAPTABLE LAYOUTS
700	SHADOWS - JUNE 21 - 9AM, 10AM, 11AM, 12PM
701	SHADOWS - JUNE 21 - 1PM, 2PM, 3PM
702	SHADOWS - DECEMBER 21 - 9AM, 12PM, 3PM
703	SHADOWS - DECEMBER 21 - 9AM, 12PM, 3PM
800	BUILDING DETAILS
801	BUILDING DETAILED SECTION
900	MATERIALS AND FINISHES
999	BOUNDARY PLAN

Thermal Commitments
Ceiling Insulation: R2.0 for Units with direct roof
Floor Insulation: R2.0
External wall Insulation: R1.0
Roof type / colour
ALIM-002-01 A: Aluminium B SG Clear U=6.7
SHGC =0.70
All External door & window to be weather sealed
Eaves / shading as per drawings

Building Name	Total Units	Total Heating load MMBtu/yr	Total Cooling load MMBtu/yr	Total Star Ratings
Block-BE	27	985	599	158
Block-BW	56	1818	1076	509
Block-BY	94	2710	1841	599
Block-BN	104	2677	2153	688
Total for project	281	8190	5579	1766
Average for project		29.14	19.85	6.28

[illegible]

DETAILS / CALCULATIONS		
SITE DETAILS		
Address	6-8 Baywater Drive, Wentworth Point 2127	
LOT 18 & D.P. 270113	LOT 18 & D.P. 270113	
Site Area	2800m ²	
Current Use	Warehouse	
Existing Gross Floor Area	approx 17200m ²	
FLOOR SPACE		
Zone	Deffered Matter	
F.S.R.	---	
Max Area	49300m ²	
PROPOSED (BLOCK B)		
Ground Floor	1199 m ²	
Level 1	2335 m ²	
Level 2	3638 m ²	
Level 3	3686 m ²	
Level 4	2921 m ²	
Level 5	2921 m ²	
Level 6	2314 m ²	
Level 7	1612 m ²	
Level 8	463 m ²	
TOTAL BLOCK B & GFA	21089 m ²	
PROPOSED BLOCK A GFA	28165m ²	
COMBINED BLOCK A+B GFA	49270m ²	
MAXIMUM ALLOWABLE GFA	49300m ²	
LANDSCAPING		
Required Public Open Space	5075m ²	
Proposed Public Open Space	10216m ²	
Required Deep Soil (Block B)	680 m ² (7% of 9719m ²)	
Provided Deep Soil (Block B)	provided in urban plaza	
Required COS (Block B)	2423.75m ² (25% of 9719m ²)	
Provided COS (Block B)	3254.47 m ²	
BUILT FORM		
Foreshore	4 Storeys	
Baywater Drive	6 and 8 Storeys	
Nuvolian Place	6 and 8 Storeys	
Mairne Parade	6 Storeys	
STREET SETBACKS		
Foreshore	20m and 30m	
Baywater Drive (Major E-W Street)	5m	
Nuvolian Place (Major E-W Street)	5m	
Mairne Parade (Secondary N-S)	3m	
RESIDENTIAL PARKING		
Minimum Residential Parking	298	
Maximum Residential Parking	360	
Provided Residential Parking	343	
UNIT MIX		
1 Bedroom Unit	85 (31%)	
2 Bedroom Unit	151 (55%)	
3 Bedroom Unit	39 (14%)	
6m ² Storage Per 1 Bedroom Unit		
8m ² Storage Per 2 Bedroom Unit		
10m ² Storage Per 3 Bedroom Unit		
		YES
		YES
		YES

The development of this site will fill the missing pocket of this emerging suburb and maintain the lively residential area where people can enjoy the local facilities. The key objective is to create a residential development that achieves design excellence in this emerging residential neighbourhood.

The site is located along Homebush Bay foreshore between Baywater Drive, Monza Drive and Nuvolar Place. Within proximity, there are numerous community facilities such as separate indoor and outdoor swimming pools, gymnasium, tennis courts and library. Further north of the site are planning proposals for the new Wentworth Point Activation Precinct and construction of the pedestrian linkage to Rhodes east of the site. This will further increase accessibility to public transport and communal facilities in the area.

The site measures 28000m², approximately 187m in length and 150m in width along the Homebush Bay foreshore.

Below: Wentworth Point Precinct Aerial View



1.2.3. Southern adjacent building "Belagio": A mixture of 4, 6 and 8 storey buildings stepping down in height as it gets closer to the waterfront promenade. Commercial tenants face towards Baywater Plaza, with two storey townhouses facing towards the water and Rhodes.

4. Southern adjacent building "Messina": A predominant 8 storey building mass faces Baywater Drive and forms a distinct street appeal.

5. Western adjacent building "Alora": A set of 4 buildings ranging from 5-8 storey forms a clear street edge on all street perimeters. North and south buildings create a "bookend" to the lower 5-storey buildings in between.

A mix of glazed brickwork and metal cladding bring out the quality of the overall design.

6. North between the subject site and Sydney Olympic Park Ferry wharf is Quarterdeck. This complex houses more than 500 units and is one of the premier buildings within this Wentworth Point precinct.

7. Adjacent to Quarterdeck is "Broadwater". Designed by the same architect, this building plays with the idea of the urban scale, articulated facades to reflect on a lively and playful nature, and described as creating "individual identity"



DEVELOPMENT APPLICATION			
CLIENT	HOMEBSH BAY HOLDINGS PTY LTD	DATE	SCALE
PROJECT	BLOCK B - LOT 18 WENTWORTH POINT	DRAWN	CHECKED
TITLE	SITE ANALYSIS	DRAWN NO	002
DO NOT SCALE. VERIFY DIMENSIONS ON REFERENCE TO D-SCALE. CHECK ALL DIMENSIONS ON 9.15 METRE FABRICATION. REVISIONS: ALL RIGHTS RESERVED. CANNOT BE REPRODUCED OR COPIED IN ANY FORM WITHOUT THE WRITTEN PERMISSION OF THE ARCHITECT. ANY LOGO OR IMAGE EXPRESSED OR IMPLIED, TO USE THIS DOCUMENT FOR ANY PURPOSE OTHER THAN THAT FOR WHICH IT WAS DESIGNED IS PROHIBITED TO THE USER. THIS DOCUMENT IS THE PROPERTY OF TIER ARCHITECTS AND IS NOT TO BE REPRODUCED OR COPIED IN ANY FORM WITHOUT THE WRITTEN PERMISSION OF TIER ARCHITECTS.			



ISSUE DATE DESCRIPTION
D 13/02/2017
C 07/02/2017
B 07/02/2016
A 09/02/2016

COUNCIL AMENDMENTS
COUNCIL AMENDMENTS
COUNCIL AMENDMENTS
COUNCIL AMENDMENTS



CLIENT HOMEBSH BAY HOLDINGS PTY LTD


PROJECT BLOCK B - LOT 18 WENTWORTH POINT


TITLE ENERGY ASSESSMENT

DATE 30/01/2017
DRAWN BY
DWG No 102
PROJECT NO 2016/003
REVISIONS
1. TO ADD CHECK ALL REMARKS OF 2016/003
2. TO ADD CHECK ALL REMARKS OF 2016/003
Block BN					Block BE					Block BS					Block BW				
Unit no.	Heating load MJ/m ² /yr	Cooling load MJ/m ² /yr	Star Rating		Unit no.	Heating load MJ/m ² /yr	Cooling load MJ/m ² /yr	Star Rating		Unit no.	Heating load MJ/m ² /yr	Cooling load MJ/m ² /yr	Star Rating		Unit no.	Heating load MJ/m ² /yr	Cooling load MJ/m ² /yr	Star Rating	
BN601	35	24	5.4		BE201	19	15	7.3		BS601	49	16	5.2		BW101	35	21	5.6	
BN602	37	51	5.1		BE202	20	10	7.7		BS602	23	36	5.7		BW102	29	24	5.5	
BN603	33	22	5.6		BE203	57	15	4.7		BS101	36	13	6.2		BW103	32	25	5.5	
BN604	33	22	5.6		BE204	20	10	7.7		BS102	2	38	7		BW104	33	26	5.5	
BN605	50	16	5		BE205	24	13	7.1		BS103	16	18	7.5		BW105	48	14	5.1	
BN101	32	18	6.1		BE206	38	12	6		BS104	29	18	6.3		BW106	49	25	4.6	
BN102	14	18	7.5		BE207	14	13	7.9		BS105	22	24	6.8		BW201	33	18	5.9	
BN103	15	19	7.5		BE208	2	34	7.4		BS106	22	24	6.8		BW202	15	17	7.4	
BN104	20	28	7		BE209	14	13	7.9		BS107	33	19	5.9		BW203	14	19	7.3	
BN105	20	28	7		BE210	40	36	6.5		BS108	23	21	6.9		BW204	14	19	7.3	
BN106	16	18	7.5		BE211	51	34	4.1		BS109	22	27	6.8		BW205	15	17	7.4	
BN107	15	17	7.5		BE212	53	18	4.7		BS110	36	26	5.5		BW206	30	20	6.6	
BN108	16	18	7.5		BE213	54	19	4.7		BS201	32	32	5.4		BW207	36	14	6	
BN109	29	18	6.3		BE214	53	18	4.7		BS202	14	18	7.5		BW208	28	16	6.5	
BN110	30	20	6.1		BE215	39	33	4.6		BS203	19	15	7.3		BW209	30	20	6.6	
BN201	33	19	6		BE216	53	18	4.7		BS204	21	11	7.6		BW210	26	17	6.6	
BN202	11	11	7.4		BE217	54	19	4.7		BS205	20	10	7.6		BW301	34	18	5.9	
BN203	21	10	7.6		BE218	53	18	4.7		BS206	13	14	7.9		BW302	16	17	7.4	
BN204	21	10	7.6		BE219	43	33	4.3		BS207	13	14	7.9		BW303	15	19	7.3	
BN205	21	28	7		BE220	41	18	5.4		BS208	17	18	7.5		BW304	19	7.3		
BN206	17	18	7.5		BE221	36	13	6.2		BS209	30	20	6.1		BW305	15	20	7.2	
BN207	16	17	7.5		BE222	36	13	6.2		BS210	31	20	6.1		BW306	31	16	6.3	
BN208	17	18	7.5		BE223	27	17	5.7		BS211	32	32	4.2		BW307	37	14	6	
BN209	30	18	6.3		BE224	28	18	5.7		BS212	32	19	5.9		BW308	29	16	6.5	
BN210	31	20	6.1		BE225	36	13	6.2		BS213	27	16	6.5		BW309	31	20	6.1	
BN211	16	19	7.2		BE226	36	13	6.2		BS214	27	16	6.5		BW310	27	17	6.6	
BN212	17	20	7.2		BE227	44	23	5.3		BS215	28	28	5.6		BW401	34	19	5.8	
BN213	26	17	6.6		BE228	44	23	5.3		BS216	33	18	6.1		BW402	16	18	7.3	
BN214	13	19	7.4		BE229	44	23	5.3		BS301	33	18	6.1		BW403	15	20	7.2	
BN215	28	28	5.6		BE230	44	23	5.3		BS302	15	18	7.5		BW404	15	20	7.2	
BN216	33	19	6		BE231	44	23	5.3		BS303	20	15	7.3		BW405	16	18	7.3	
BN301	33	19	6		BE232	44	23	5.3		BS304	22	11	7.6		BW406	31	17	6.2	
BN302	11	21	7.4		BE233	44	23	5.3		BS305	21	10	7.6		BW407	37	15	5.9	
BN303	21	10	7.6		BE234	44	23	5.3		BS306	14	14	7.9		BW408	29	17	6.4	
BN304	21	10	7.6		BE235	44	23	5.3		BS307	14	14	7.9		BW409	21	6		
BN305	21	20	6.9		BE236	44	23	5.3		BS308	18	18	7.5		BW410	27	18	6.5	
BN306	17	19	7.4		BE237	44	23	5.3		BS309	31	18	6.3		BW501	35	19	5.8	
BN307	16	18	7.4		BE238	44	23	5.3		BS310	32	20	6.1		BW502	17	18	7.3	
BN308	17	19	7.4		BE239	44	23	5.3		BS311	33	19	5.9		BW503	16	20	7.2	
BN309	30	19	6.2		BE240	44	23	5.3		BS312	32	19	5.9		BW504	16	20	7.2	
BN310	31	21	6.1		BE241	44	23	5.3		BS313	29	14	6.7		BW505	17	18	7.3	
BN311	17	20	7.1		BE242	44	23	5.3		BS314	28	16	6.5		BW506	32	17	6.2	
BN312	18	21	7.1		BE243	44	23	5.3		BS315	29	28	5.6		BW507	38	15	5.9	
BN313	27	18	6.5		BE244	44	23	5.3		BS401	33	19	6		BW508	30	17	6.4	
BN314	14	20	7.3		BE245	44	23	5.3		BS402	15	18	7.4		BW509	32	21	6	
BN315	29	29	5.6		BE246	44	23	5.3		BS403	20	16	7.2		BW510	28	18	6.5	
BN401	34	19	6		BE247	44	23	5.3		BS404	22	12	7.5		BW601	45	20	5	
BN402	12	21	7.4		BE248	44	23	5.3		BS405	21	11	7.5		BW602	62	27	3.9	
BN403	22	10	7.6		BE249	44	23	5.3		BS406	14	15	7.8		BW603	52	24	4.4	
BN404	23	12	7.5		BE250	44	23	5.3		BS407	14	15	7.9		BW604	54	26	4.3	
BN405	22	29	6.9		BE251	44	23	5.3		BS408	18	19	7.4		BW605	62	27	3.9	
BN406	18	19	7.4		BE252	44	23	5.3		BS409	31	19	6.2		BW606	66	21	4	
BN407	17	18	7.4		BE253	44	23	5.3		BS410	32	21	6		BW607	61	32	3.8	
BN408	18	19	7.4		BE254	44	23	5.3		BS411	33	20	5.8		BW608	66	18	4.1	
BN409	31	19	6.2		BE255	44	23	5.3		BS412	32	20	5.9		BW609	66	19	4.1	
BN410	32	21	6.1		BE256	44	23	5.3		BS413	29	15	6.6		BW610	54	15	4.8	
BN411	17	20	7.1		BE257	44	23	5.3		BS414	28	17	6.4		Total (56)	1818	1076	339.6	
Total (104)					2677	2153	688.7			Total (94)					2710	1841	599.6		


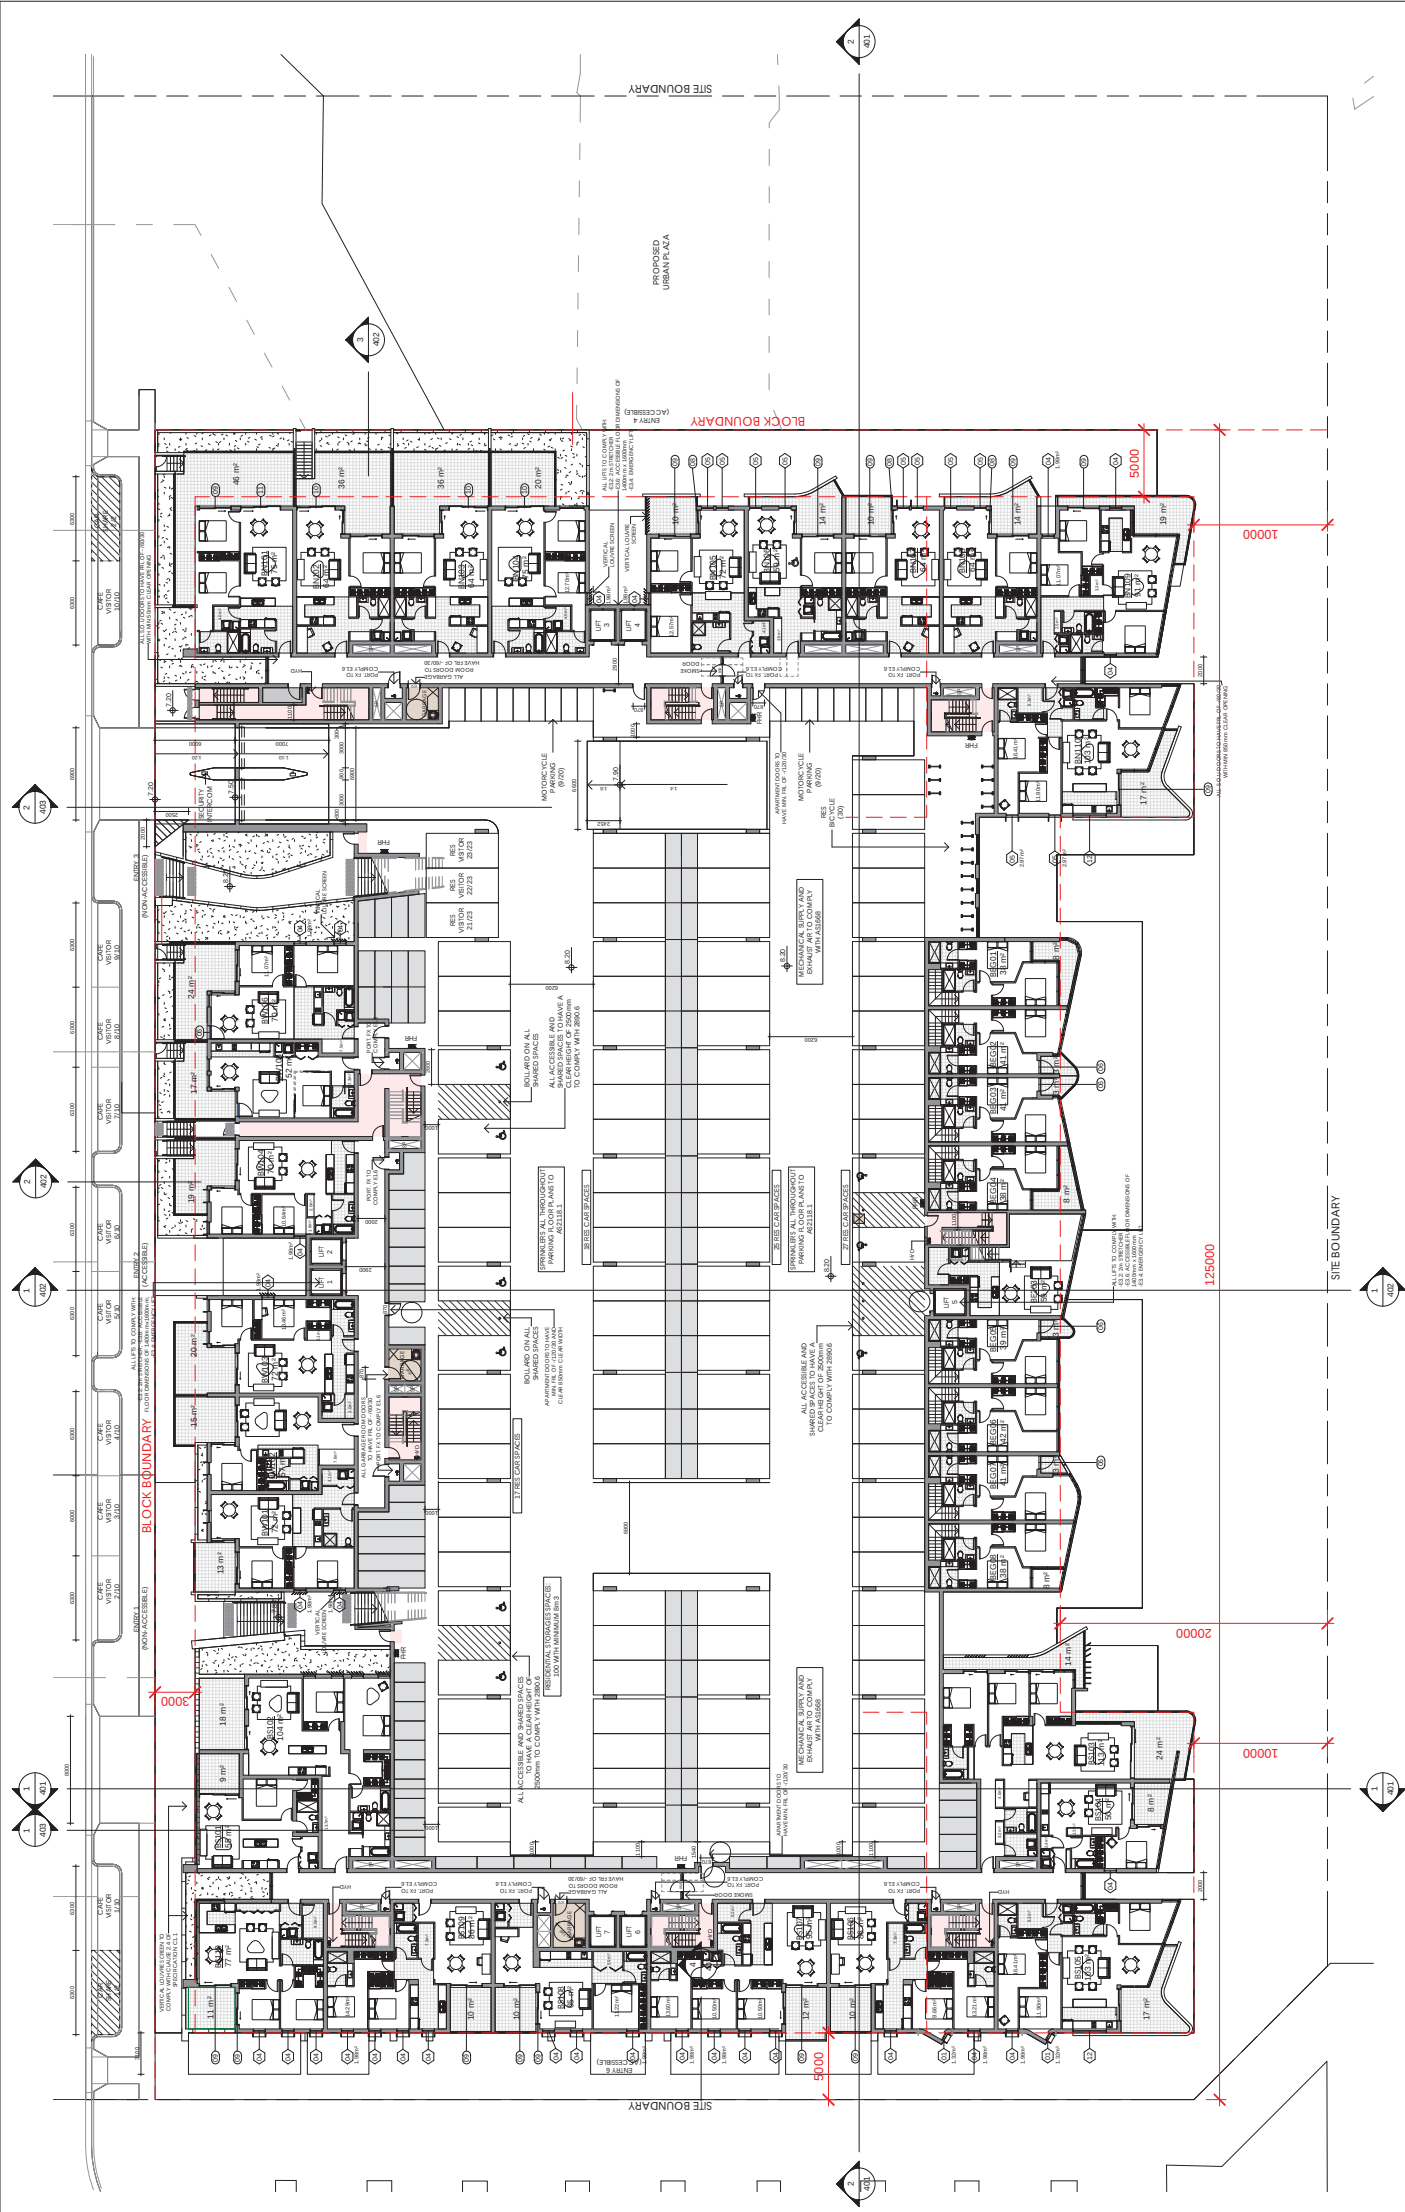

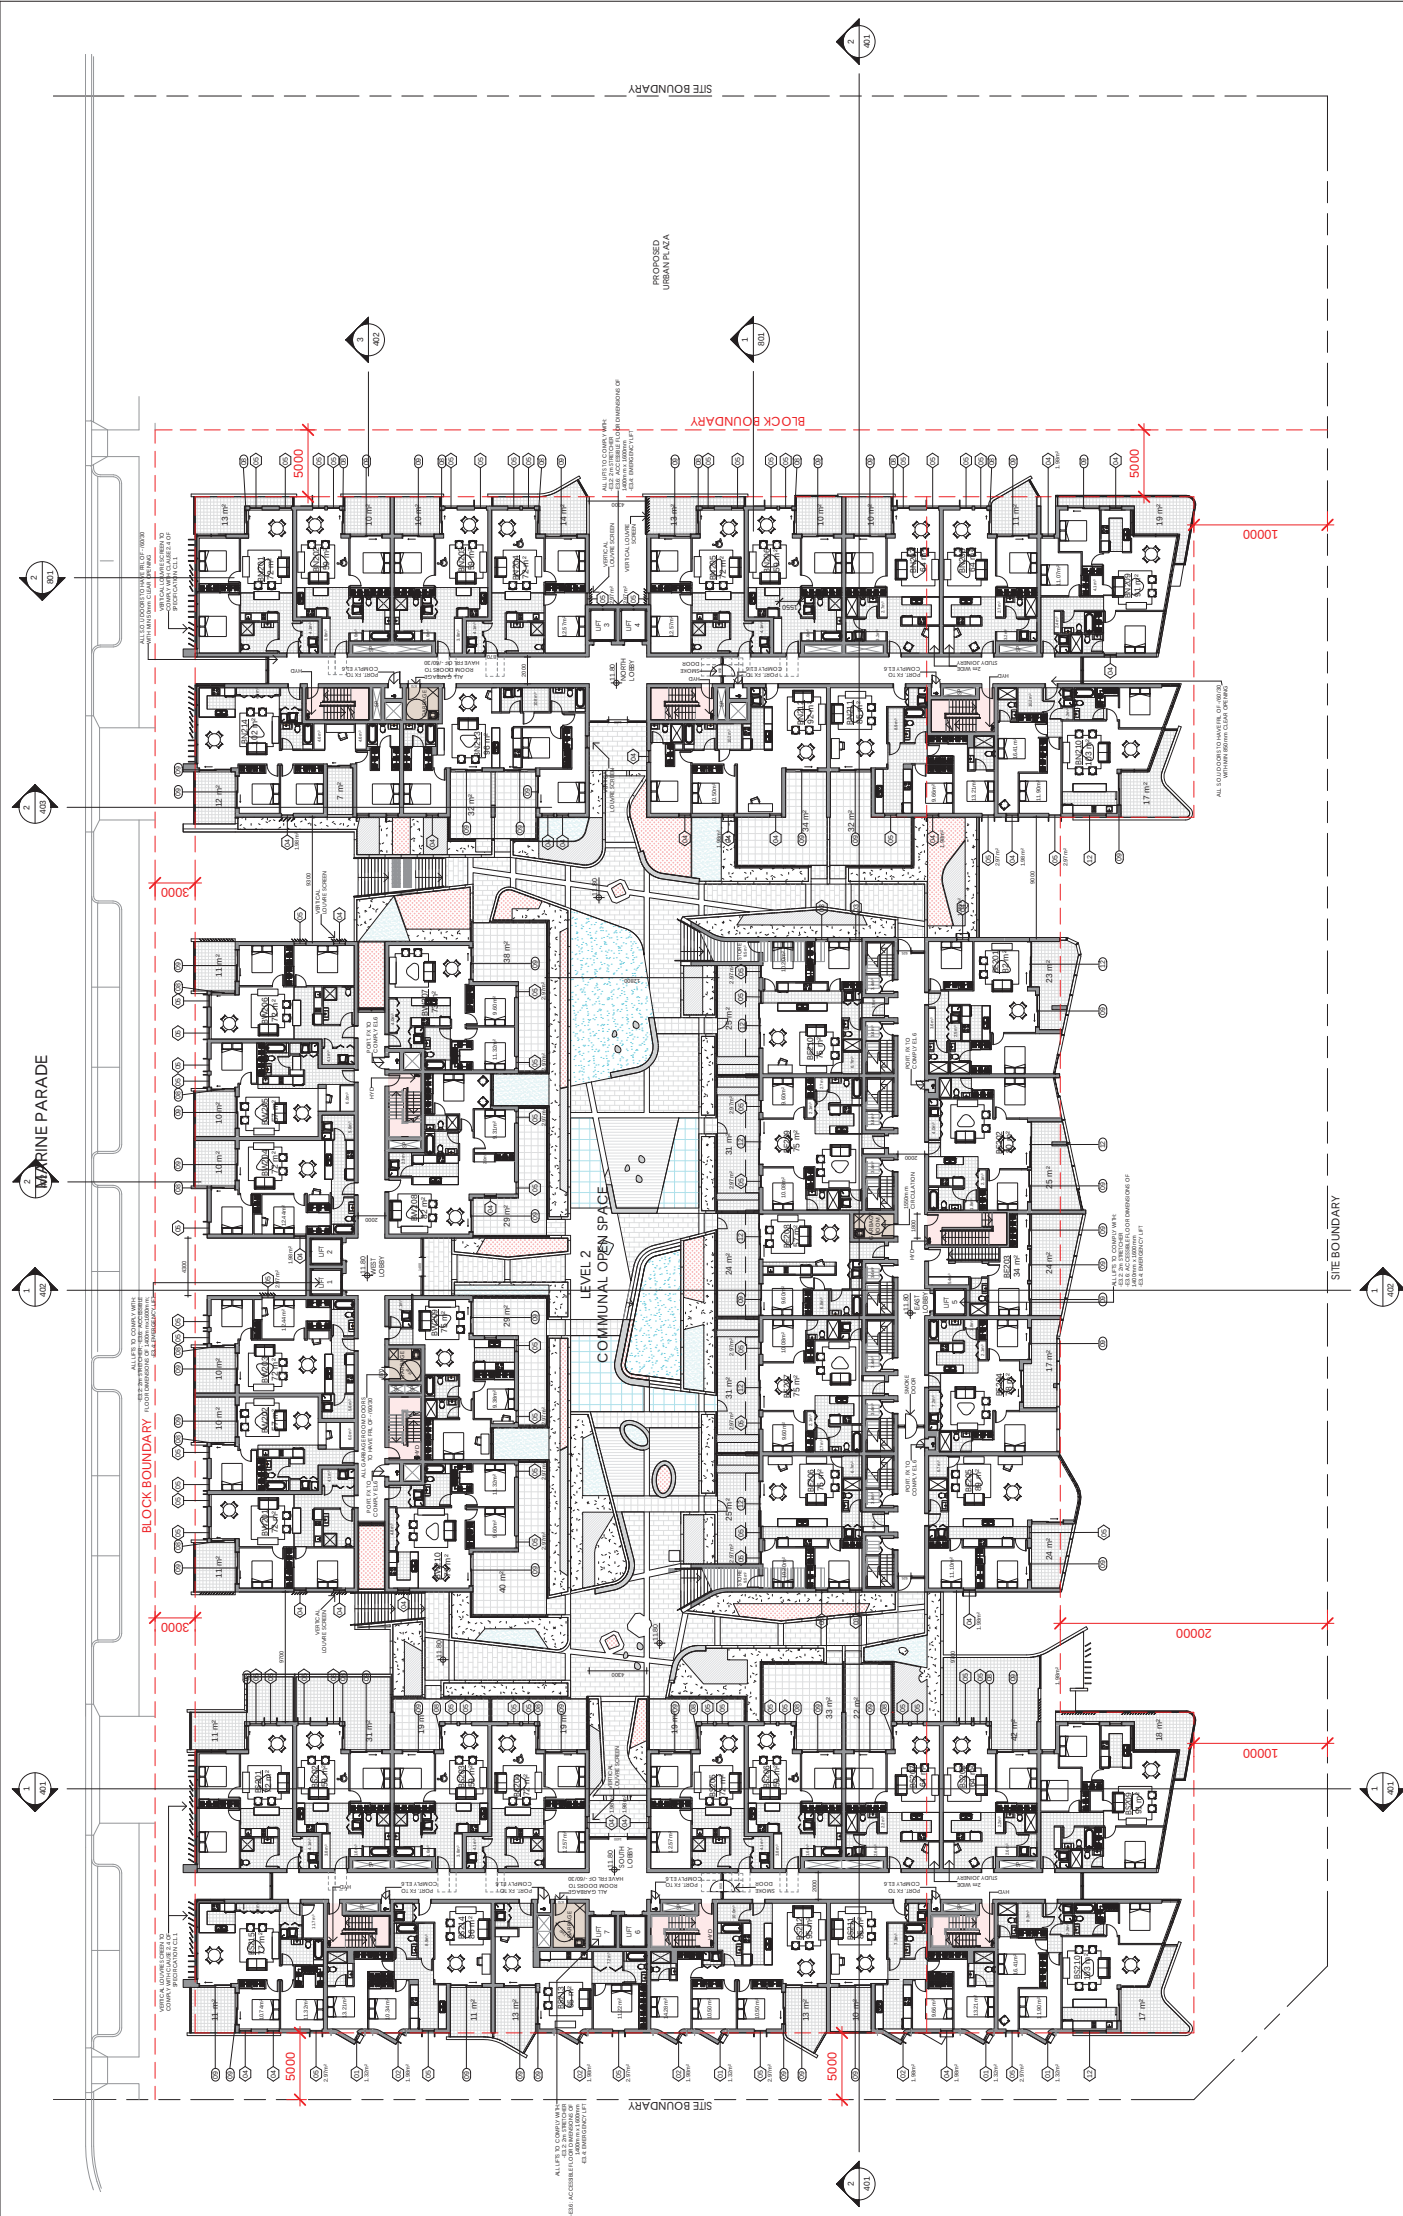
















































































































































































































































































































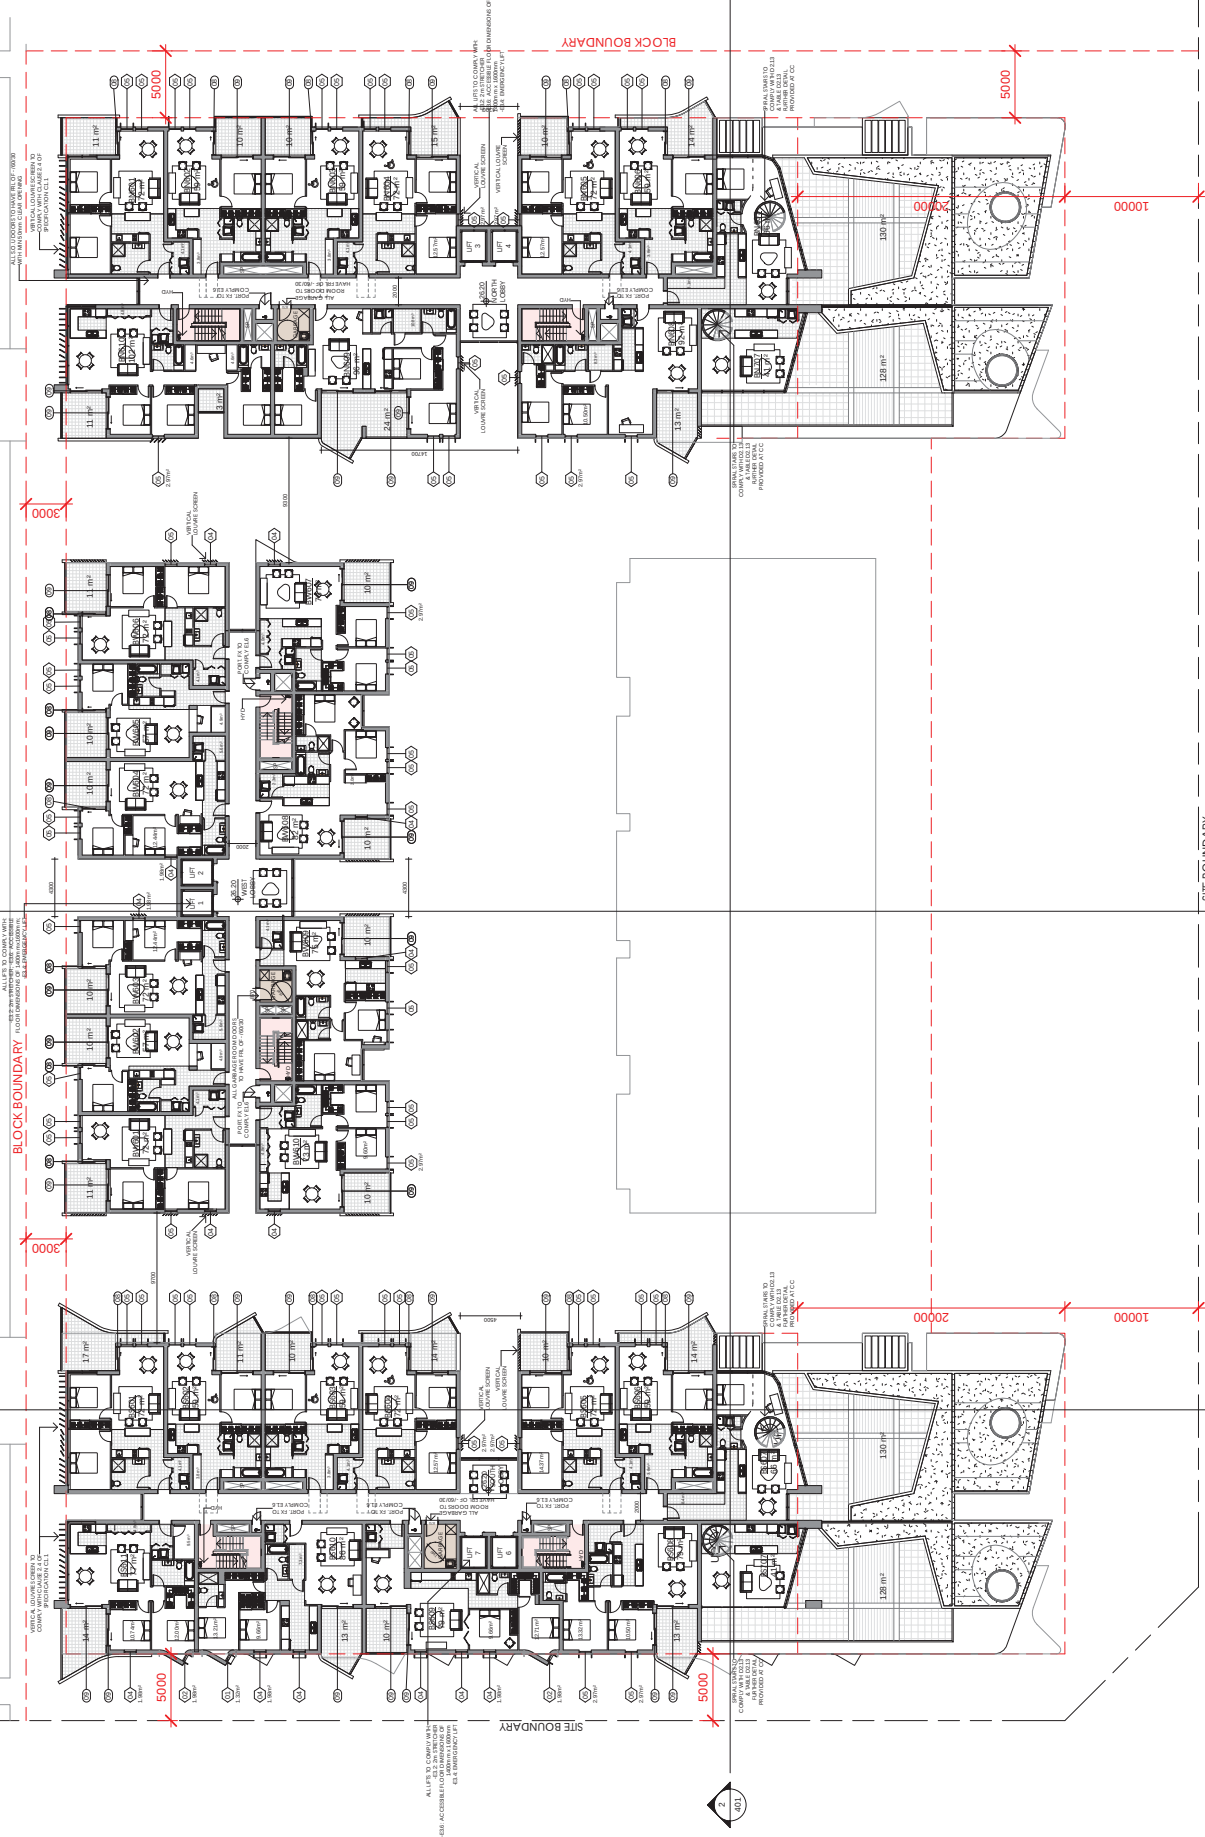













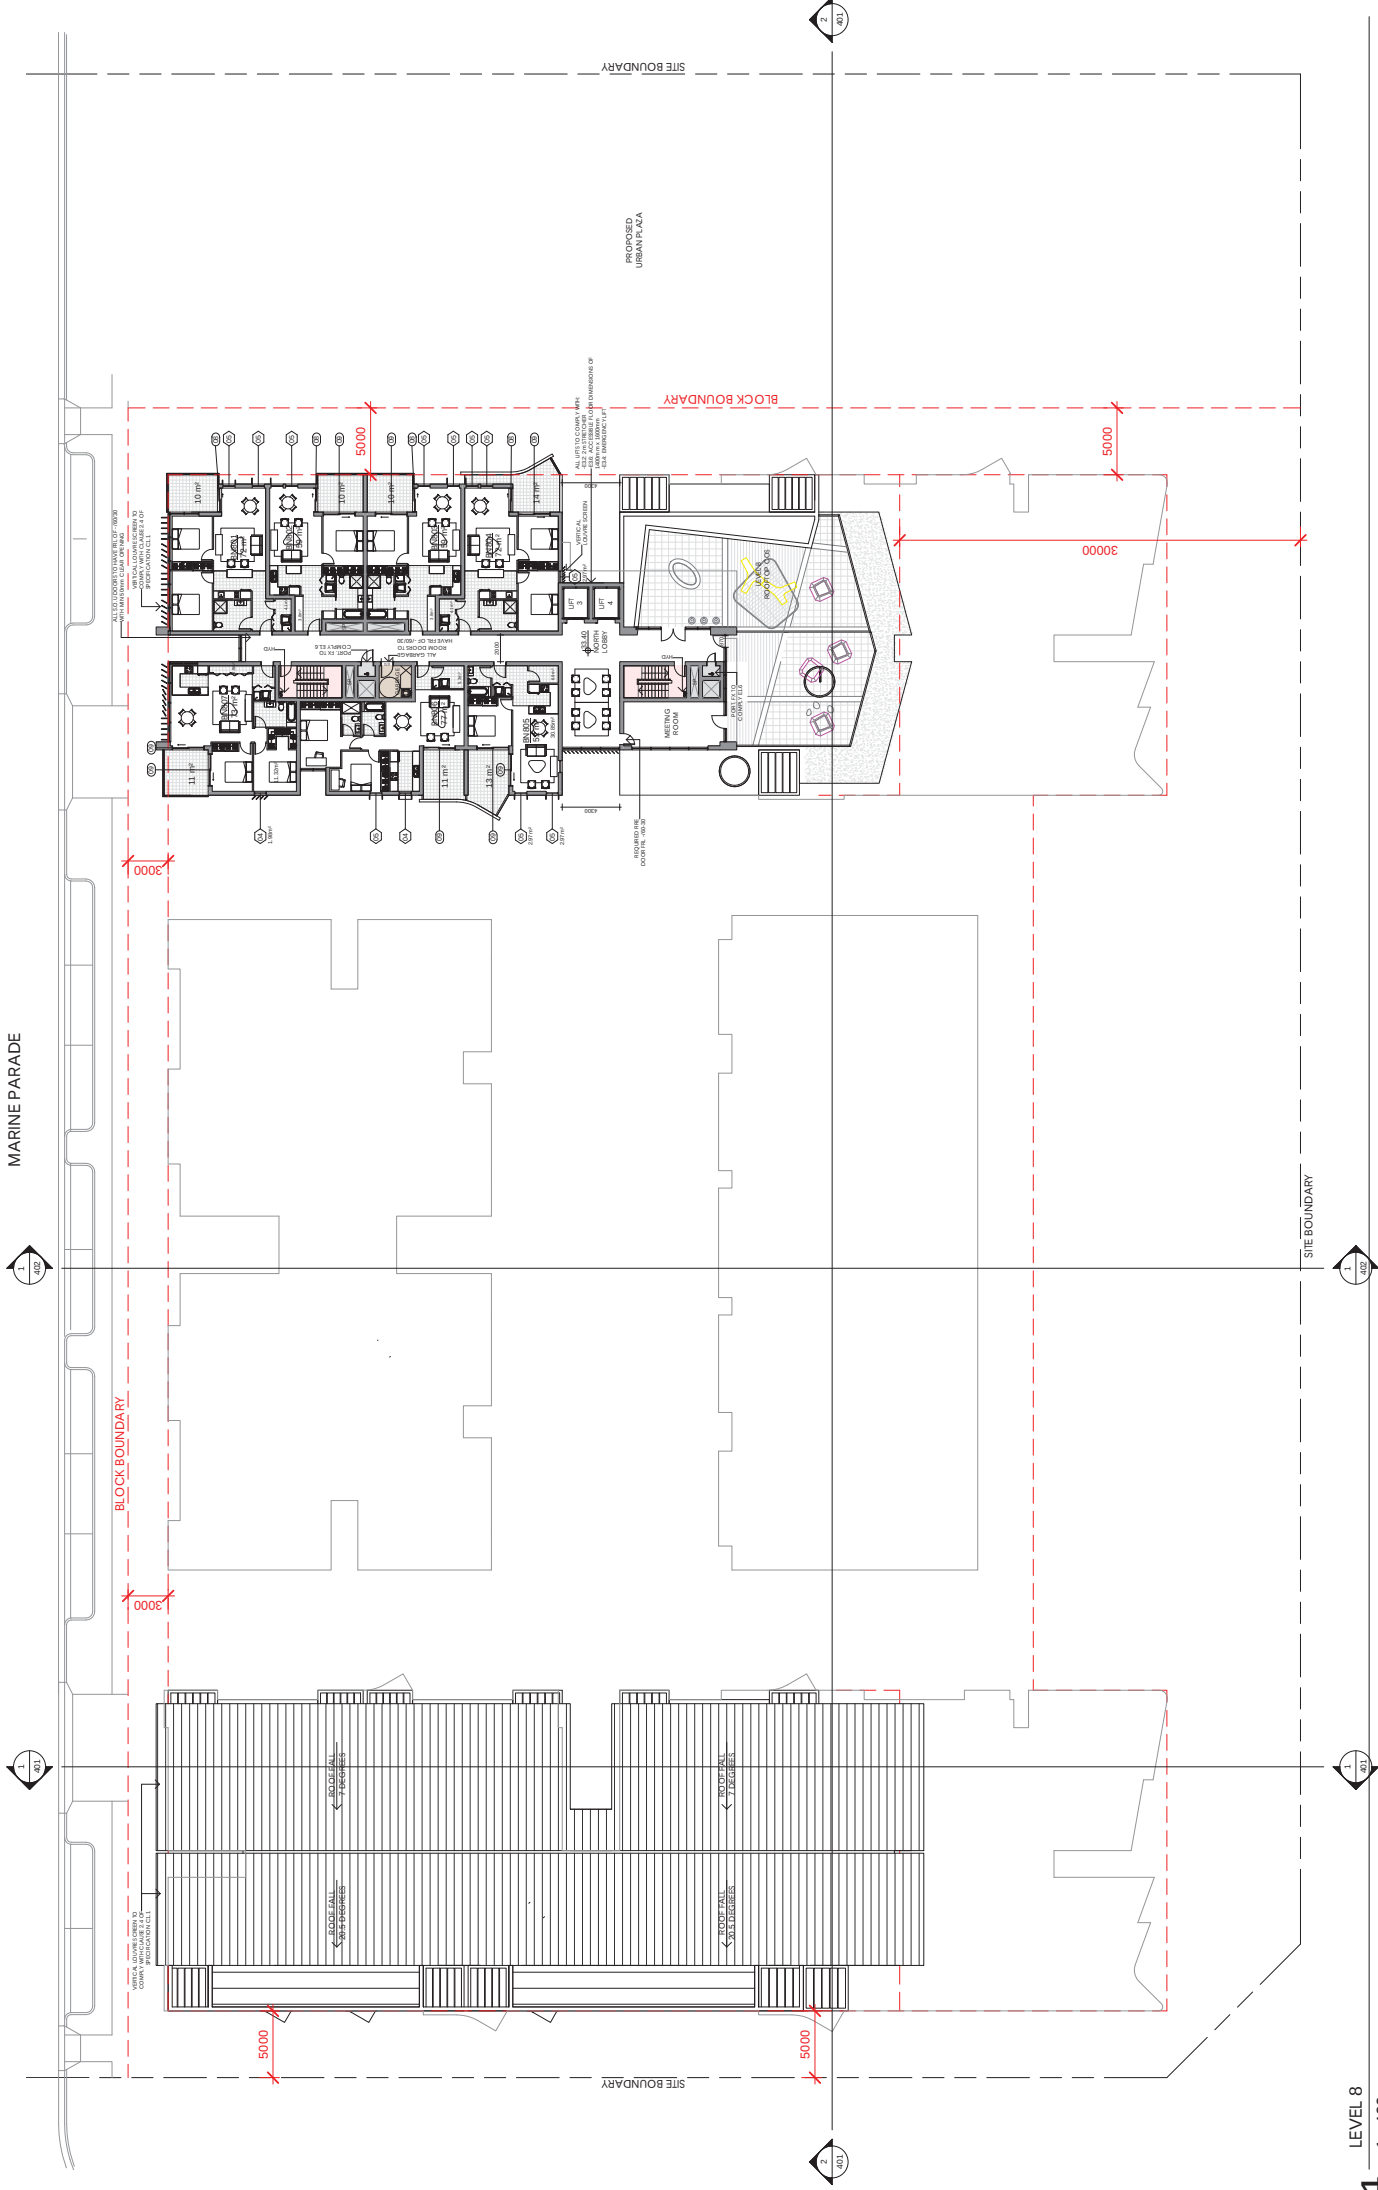

1 LEVEL 8
1 : 400



ISSUE	DATE	DESCRIPTION



DEVELOPMENT APPLICATION	
CLIENT	HOME BUSH BAY HOLDINGS PTY LTD
PROJECT	BLOCK B - LOT 18 WENTWORTH POINT
TITLE	LEVEL 8 FLOOR PLAN
DWG NO	209

DESIGNED BY: [Signature]
DRAWN BY: [Signature]
CHECKED BY: [Signature]
APPROVED BY: [Signature]

ALL RIGHTS RESERVED. CANNOT BE REPRODUCED OR COPIED IN ANY FORM WITHOUT THE WRITTEN PERMISSION OF TIER ARCHITECTS. THIS DOCUMENT IS THE PROPERTY OF TIER ARCHITECTS AND IS NOT TO BE USED FOR ANY OTHER PROJECT WITHOUT THE WRITTEN PERMISSION OF TIER ARCHITECTS.



1 NORTH BUILDING NORTH ELEVATION

1 : 400



2 EAST ELEVATION

1 : 400



DEVELOPMENT APPLICATION				
CLIENT	HOMEBSH BAY HOLDINGS PTY LTD	DATE	20/01/2017	ALPHA 300
PROJECT	BLOCK B - LOT 18 WENTWORTH POINT	DRAWN BY	CHAD IN	AS 1:200
TITLE	ELEVATIONS 1	DWG No	2016/003	300
REVISIONS AND COMMENTS TO BE MADE CHECK ALL ELEVATIONS OF 2016/003				



1 SOUTH BUILDING SOUTH ELEVATION
1 : 400



2 WEST ELEVATION
1 : 400



ISSUE	DATE	DESCRIPTION
D	13/02/2017	COUNCIL AMENDMENTS
C	07/02/2017	COUNCIL AMENDMENTS
B	06/02/2017	COUNCIL AMENDMENTS
A	06/02/2017	DISSEMINATION




DEVELOPMENT APPLICATION			
CLIENT	HOMEBSH BAY HOLDINGS PTY LTD	DATE	14/04/2016
PROJECT	BLOCK B - LOT 18 WENTWORTH POINT	DRAWN BY	AS 1:200
TITLE	ELEVATIONS 2	CHECKED BY	301
DESIGNED BY	2016/03	DATE	2016/03
THE ARCHITECTS' WORK IS THE PROPERTY OF TIER ARCHITECTS. IT IS TO BE USED ONLY FOR THE PROJECT AND SITE SPECIFIC FOR WHICH IT IS DESIGNED. IT IS NOT TO BE REPRODUCED OR TRANSMITTED IN ANY FORM OR BY ANY MEANS, ELECTRONIC OR MECHANICAL, WITHOUT THE WRITTEN PERMISSION OF TIER ARCHITECTS.			



1 SOUTH BUILDING NORTH ELEVATION

1 : 400

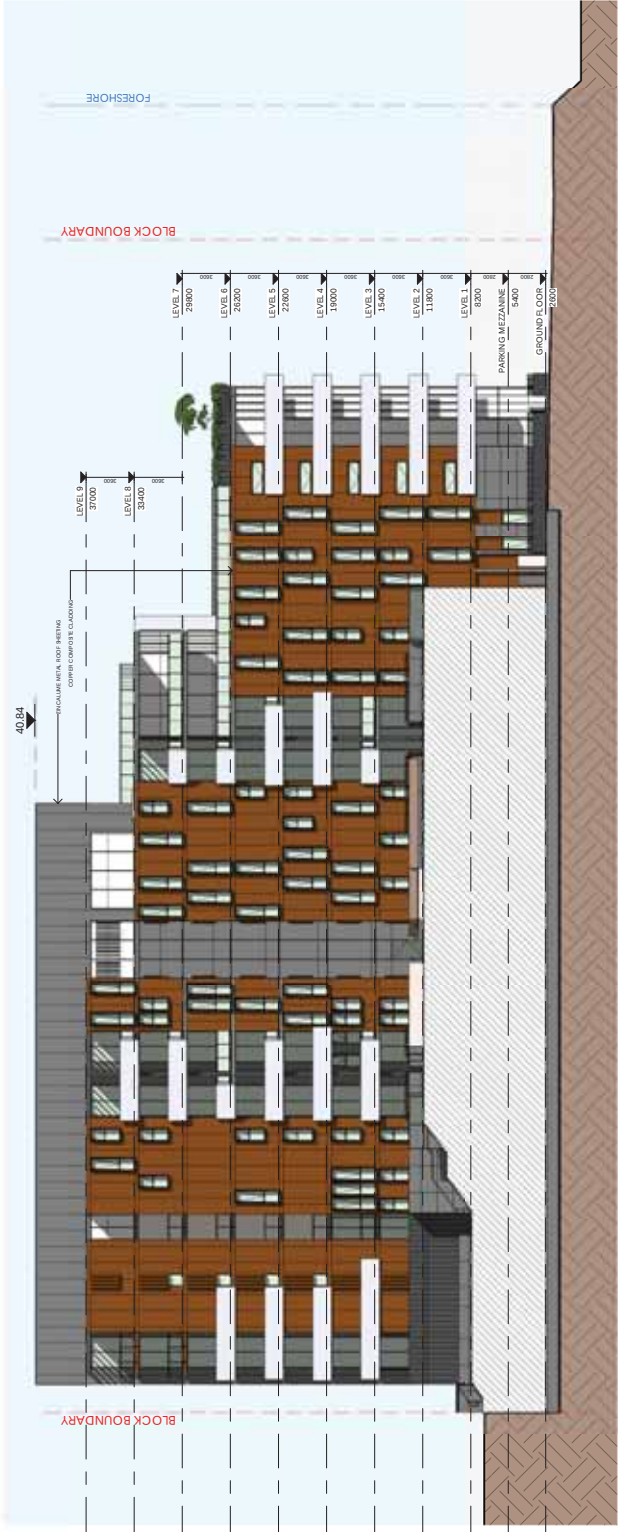

2 NORTH BUILDING SOUTH ELEVATION

1 : 400



DEVELOPMENT APPLICATION					
CLIENT	HOME BUSH BAY HOLDINGS PTY LTD	DATE	30/01/2017	SCALE	AS 1:200
PROJECT	BLOCK B - LOT 18 WENTWORTH POINT	DRAWN BY	JAN	CHECKED BY	302
TITLE	ELEVATIONS 3	DWG No	302/003		
NOTES: ALL LEGGED DIMENSIONS IN PRESENCE TO BE AD. CHECK ALL DIMENSIONS ON 2D BEFORE FABRICATION.					

ISSUE	DATE	DESCRIPTION
D	13/01/2017	COUNCIL AMENDMENTS
C	07/02/2017	COUNCIL AMENDMENTS
B	07/02/2017	COUNCIL AMENDMENTS
A	07/02/2017	DISSEMINATION



1 WEST BUILDING SOUTH ELEVATION 1 : 400

2 WEST BUILDING EAST ELEVATION 1 : 400

3 WEST BUILDING NORTH ELEVATION 1 : 400



4 EAST BUILDING NORTH ELEVATION 1 : 400


5 EAST BUILDING WEST ELEVATION 1 : 400

6 EAST BUILDING SOUTH ELEVATION 1 : 400




DEVELOPMENT APPLICATION			
CLIENT	HOMEBSH BAY HOLDINGS PTY LTD	DATE	13/02/2017
PROJECT	BLOCK B - LOT 18 WENTWORTH POINT	DRAWN BY	CHAD
TITLE	ELEVATIONS 4	DWG NO	303
REVISIONS			
D	13/02/2017	CONC'L AMENDMENTS	
C	07/02/2017	CONC'L AMENDMENTS	
B	07/02/2017	CONC'L AMENDMENTS	
A	07/02/2017	CONC'L AMENDMENTS	



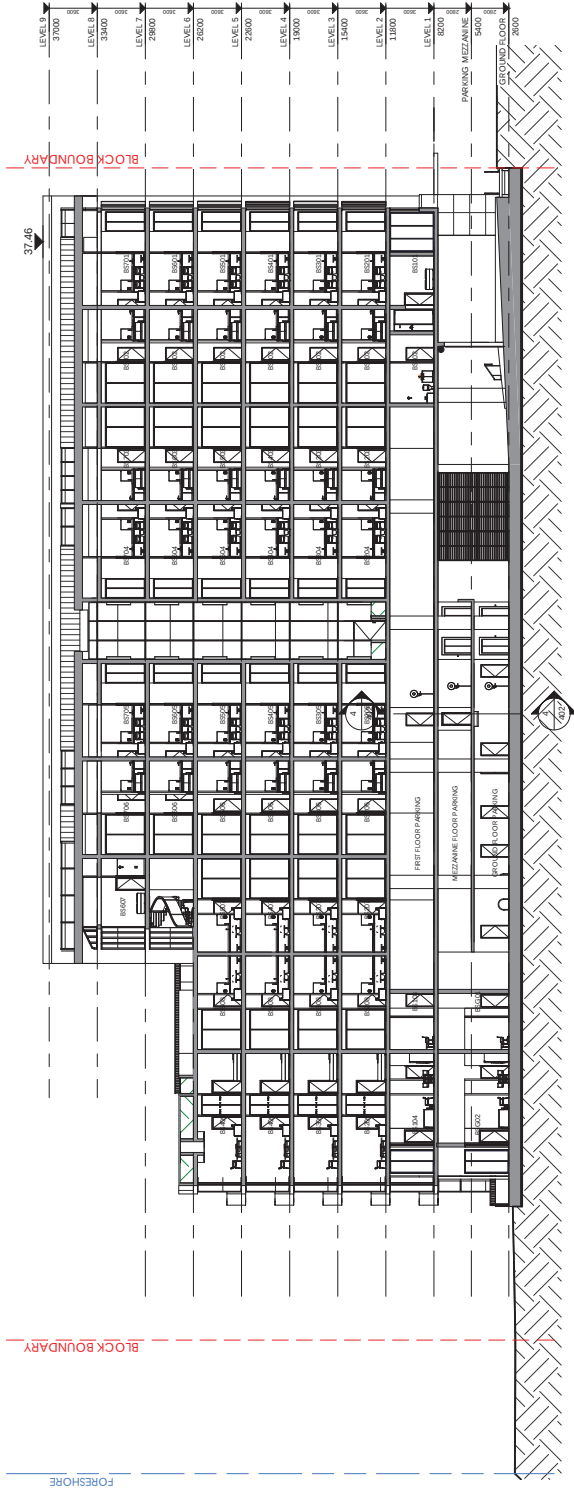

1 SECTION AA

1 : 400

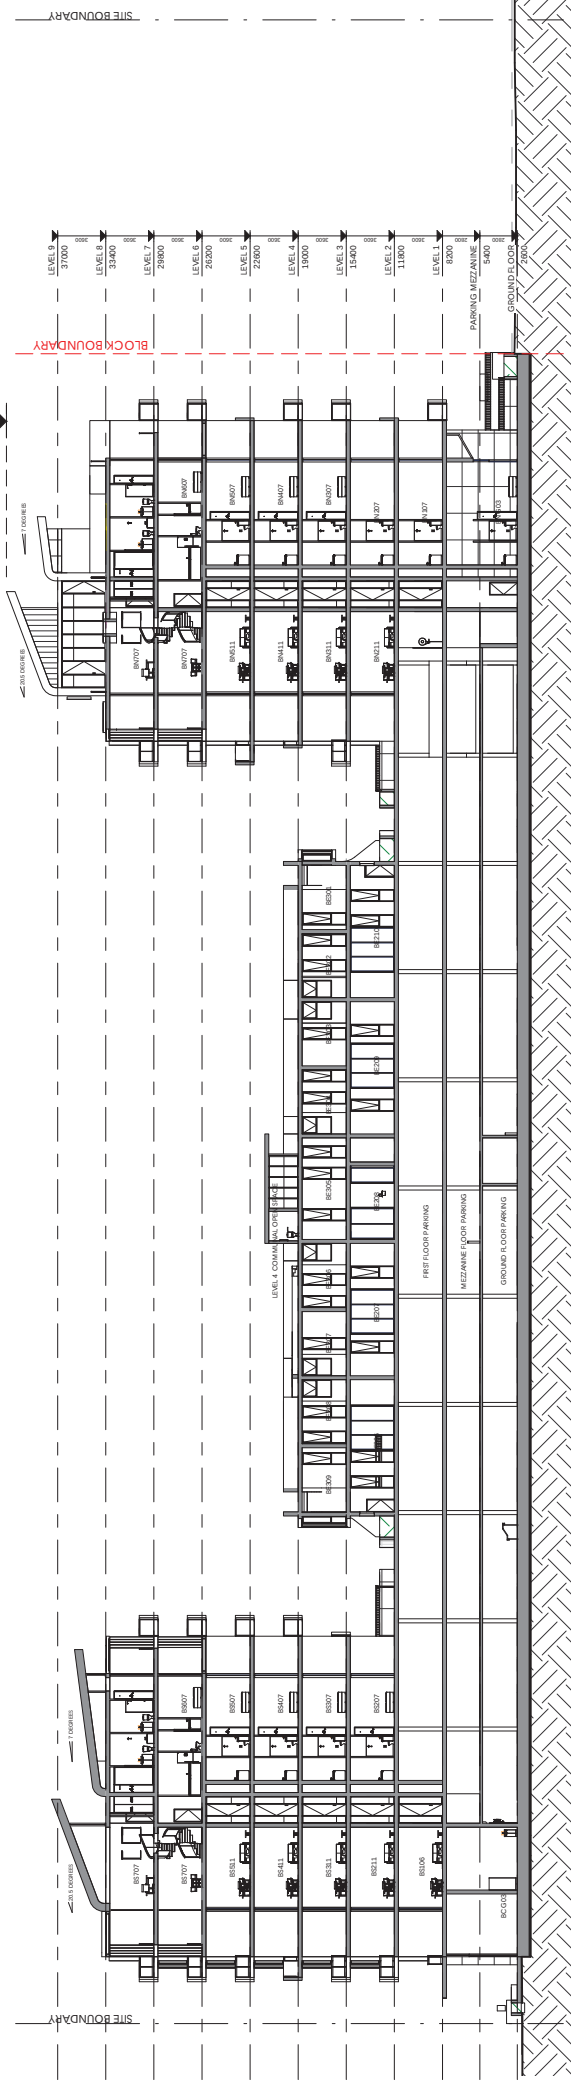

2 SECTION BB

1 : 400



DEVELOPMENT APPLICATION		DATE	30/01/2017	ALC/000
CLIENT	HOMEBSH BAY HOLDINGS PTY LTD	DRAWN BY	ALC	AS 1 : 200
PROJECT	BLOCK B - LOT 18 WENTWORTH POINT	CHECKED BY	ALC	
TITLE	SECTION AA & BB	DWG NO	401	
