



LEGEND

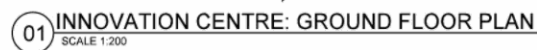

STRUCTURAL GOVERNMENT ARCHITECT'S OFFICE F 8372.8200 P 8372.8300	ARCHITECTURAL GOVERNMENT ARCHITECT'S OFFICE F 8372.9411 P 8372.8500
ELECTRICAL GOVERNMENT ARCHITECT'S OFFICE F 8372.8553 P 8372.9733	LANDSCAPE GOVERNMENT ARCHITECT'S OFFICE F 8372.9426 P 8372.8444
MECHANICAL GOVERNMENT ARCHITECT'S OFFICE F 8372.8553 P 8372.9733	QUANTITY SURVEYOR GOVERNMENT ARCHITECT'S OFFICE F 8372.9311 P 8372.8444
HYDRAULIC GOVERNMENT ARCHITECT'S OFFICE F 8372.8553 P 8372.9733	PROJECT MANAGEMENT PROJECT MANAGEMENT GROUP F 8372.8553 P 8372.8558

FLOOR PLANS
& ROOF PLAN

PLAN/RD NO		CONTRACT NUMBER	
SCALES 1:200 @ B1		SHEET NO DA04	
DESIGNED GAO	PLOT DATE May 18, 2016		
DRAFTED GAO	VERIFIED GAO		
		ISSUE	

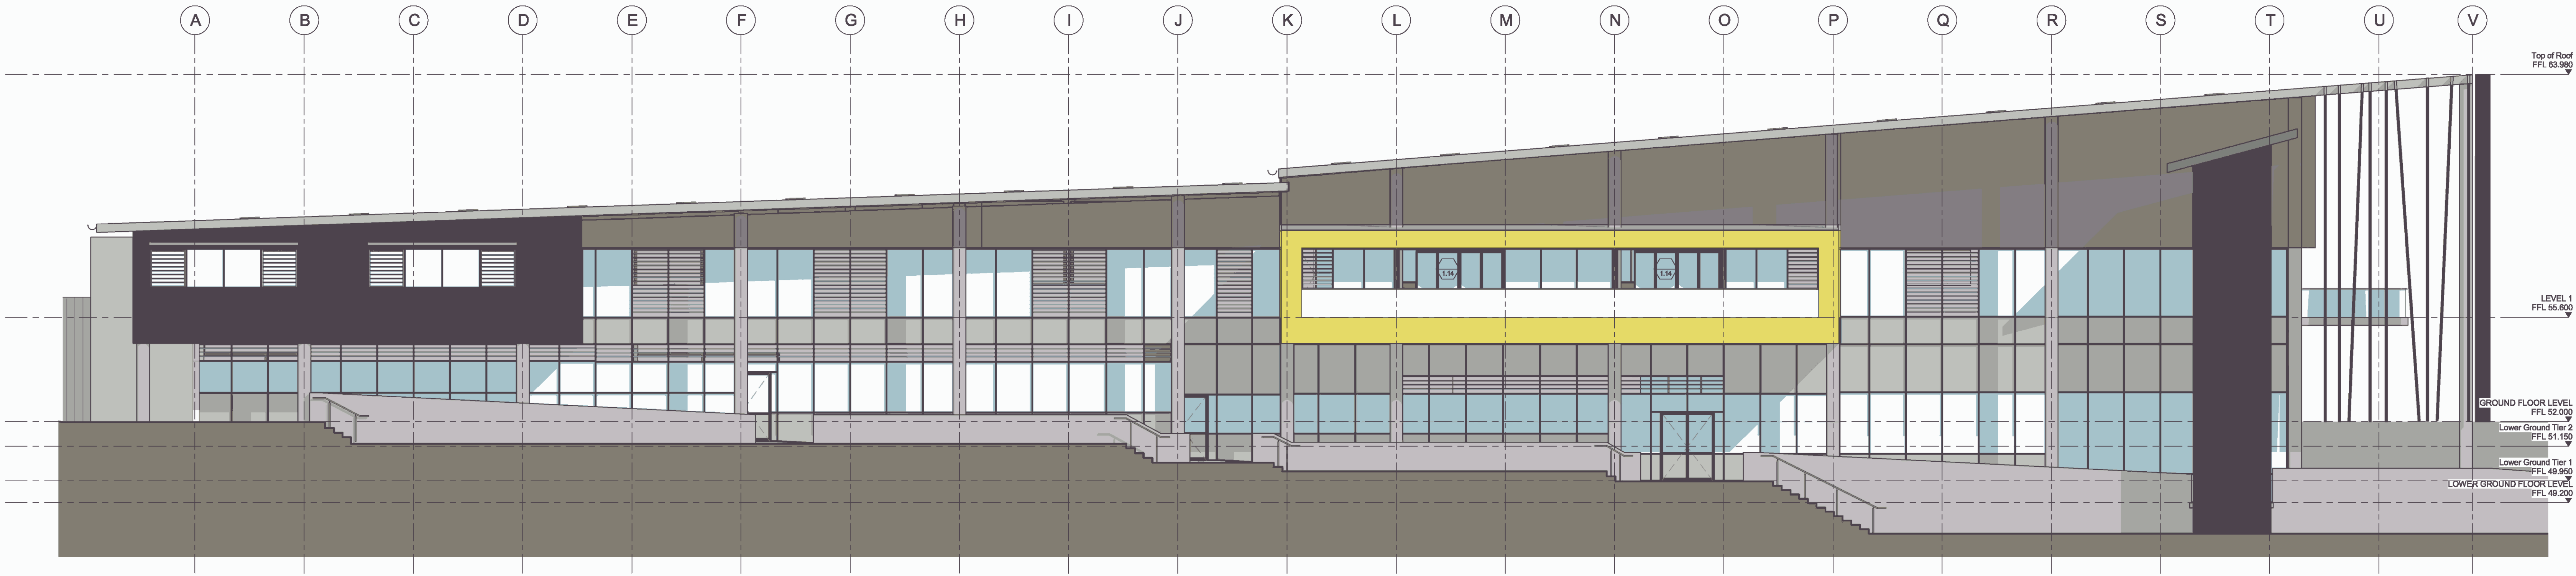

1 EAST ELEVATION
1 : 100



2 NORTH ELEVATION
1 : 100

No.	Date	Description	JB
Issue			Chkd

Project Manager
Root Projects Australia
Level 5, 27-31 Macquarie Place Sydney NSW 2000
T: 61 2 8272 9324 F: 61 2 xxxx xxxx
E: cuningham.g@rootprojects.com.au

Structural & Civil Engineer
ABC Consulting
1 Homebush Bay Drive, Rhodes NSW 2138
T: 61 2 9746 9201 F: 61 2 9746 9207
E: info@abc-consultants.com.au

Hydraulic, Mechanical & Electrical Engineer
Jones Nicholson
Level 8, 36 Carrington Street, Sydney NSW 2000
T: 61 2 9521 3088 F: 1300 721 533
E: mail@jonesnicholson.com.au

BCA Consultant
Metro Building Consultancy
Studio 1.05, 56 Bowman Street, Pyrmont NSW 2009
T: 61 2 9692 8477 F: 61 2 8209 4955
E: sean@metrobc.com.au

Landscape
NBR Architecture (Landscape)
Level 3, 4 Glen Street, Milsons Point NSW 2061
T: 61 2 9922 2344 F: 61 2 9922 1308
E: architects@nbrsarchitecture.com

Conceptual & Schematic Design

NSW GOVERNMENT
Public Works
Government Architect's Office

PETER POULET
NSW Government Architect
Nominated Architect ARN 5754
Level 19 Richard Building, 2-24 Rowson Place
Sydney NSW 2000 AUSTRALIA
A division of the Department of Finance, Services & Innovation
MARTIN HOFFMAN
Secretary

Architect
NBRARCHITECTURE.
Sydney Melbourne
61 2 9922 2344 61 3 8676 0427
nbrsarchitecture.com

Any form of replication of this drawing in full or in part without the written permission of NBR-PA/NBRNS Pty Ltd constitutes an infringement of the copyright
ABN 16 002 247 565
Nominated Architects:
Geoffrey Deane 3706, Andrew Duffin 5602, Gerry Hoddinett 5286 © 2016

Project & Client
St Clair High School Innovation
Centre
at
Endeavour Avenue, St Clair
for
Dept. of Education and Communities

NSW GOVERNMENT
Education

Drawing Title
Elevations - Option 4 - Sheet 1



2 WEST ELEVATION
1 : 100

No	Date	Description	Author
p2	24/10/2016	Solar Panels added	JB
p1	14/09/2016	Design Options	JB
No		Issue	Chk

Project
Root Projects Australia
Level 5, 27-31 Macquarie Place Sydney NSW 2000
T: 61 2 8272 9324 F: 61 2 xxxx xxxx
E: cunningham.g@rootprojects.com.au

Structural & Civil
ABC Consulting
1 Homebush Bay Drive, Rhodes NSW 2138
T: 61 2 9746 9201 F: 61 2 9746 9207
E: info@abc-consultants.com.au

Hydraulic, Mechanical & Electrical
Jones Nicholson
Leve 8, 36 Carrington Street, Sydney NSW 2000
T: 61 2 9521 3088 F: 1300 721 533
E: mail@jonesnicholson.com.au

BCA
Metro Building Consultancy
Studio 1.05, 56 Bowman Street, Pyrmont NSW 2009
T: 61 2 9592 8477 F: 61 2 8209 4955
E: sean@metrobc.com.au

Landscape
NBRSearchitecture (Landscape)
Level 3, 4 Glen Street, Milsons Point NSW 2061
T: 61 2 9922 2344 F: 61 2 9922 1308
E: architects@nbrsarchitecture.com

Conceptual & Schematic Design

NSW GOVERNMENT
Public Works
Government Architect's Office

PETER POULET
NSW Government Architect
Nominated Architect AIN 5254
Level 19 Macquarie Building, 244 Macquarie Place
Sydney NSW 2000 AUSTRALIA
A division of the Department of Finance, Services & Innovation
MARTIN HOFFMAN
Secretary

Architect
NBRSEARCHITECTURE.
Sydney Melbourne
61 2 9922 2344 61 3 8676 0427
nbrsarchitecture.co

Any form of replication of this drawing in full or in part without the written permission of NBRSEARCHITECTURE Pty Ltd constitutes an infringement of the copyright
ABN 16 002 247 565

Nominated Architects:
Geoffrey Dwyer 1766, Andrew Duffin 9602, Garry Hordswell 5286 © 2016

Project & Client
St Clair High School Innovation
Centre
at
Endeavour Avenue, St Clair
for
Dept. of Education and Communities

NSW GOVERNMENT
Education

Drawing
Elevations - Option 4 Sheet 2