


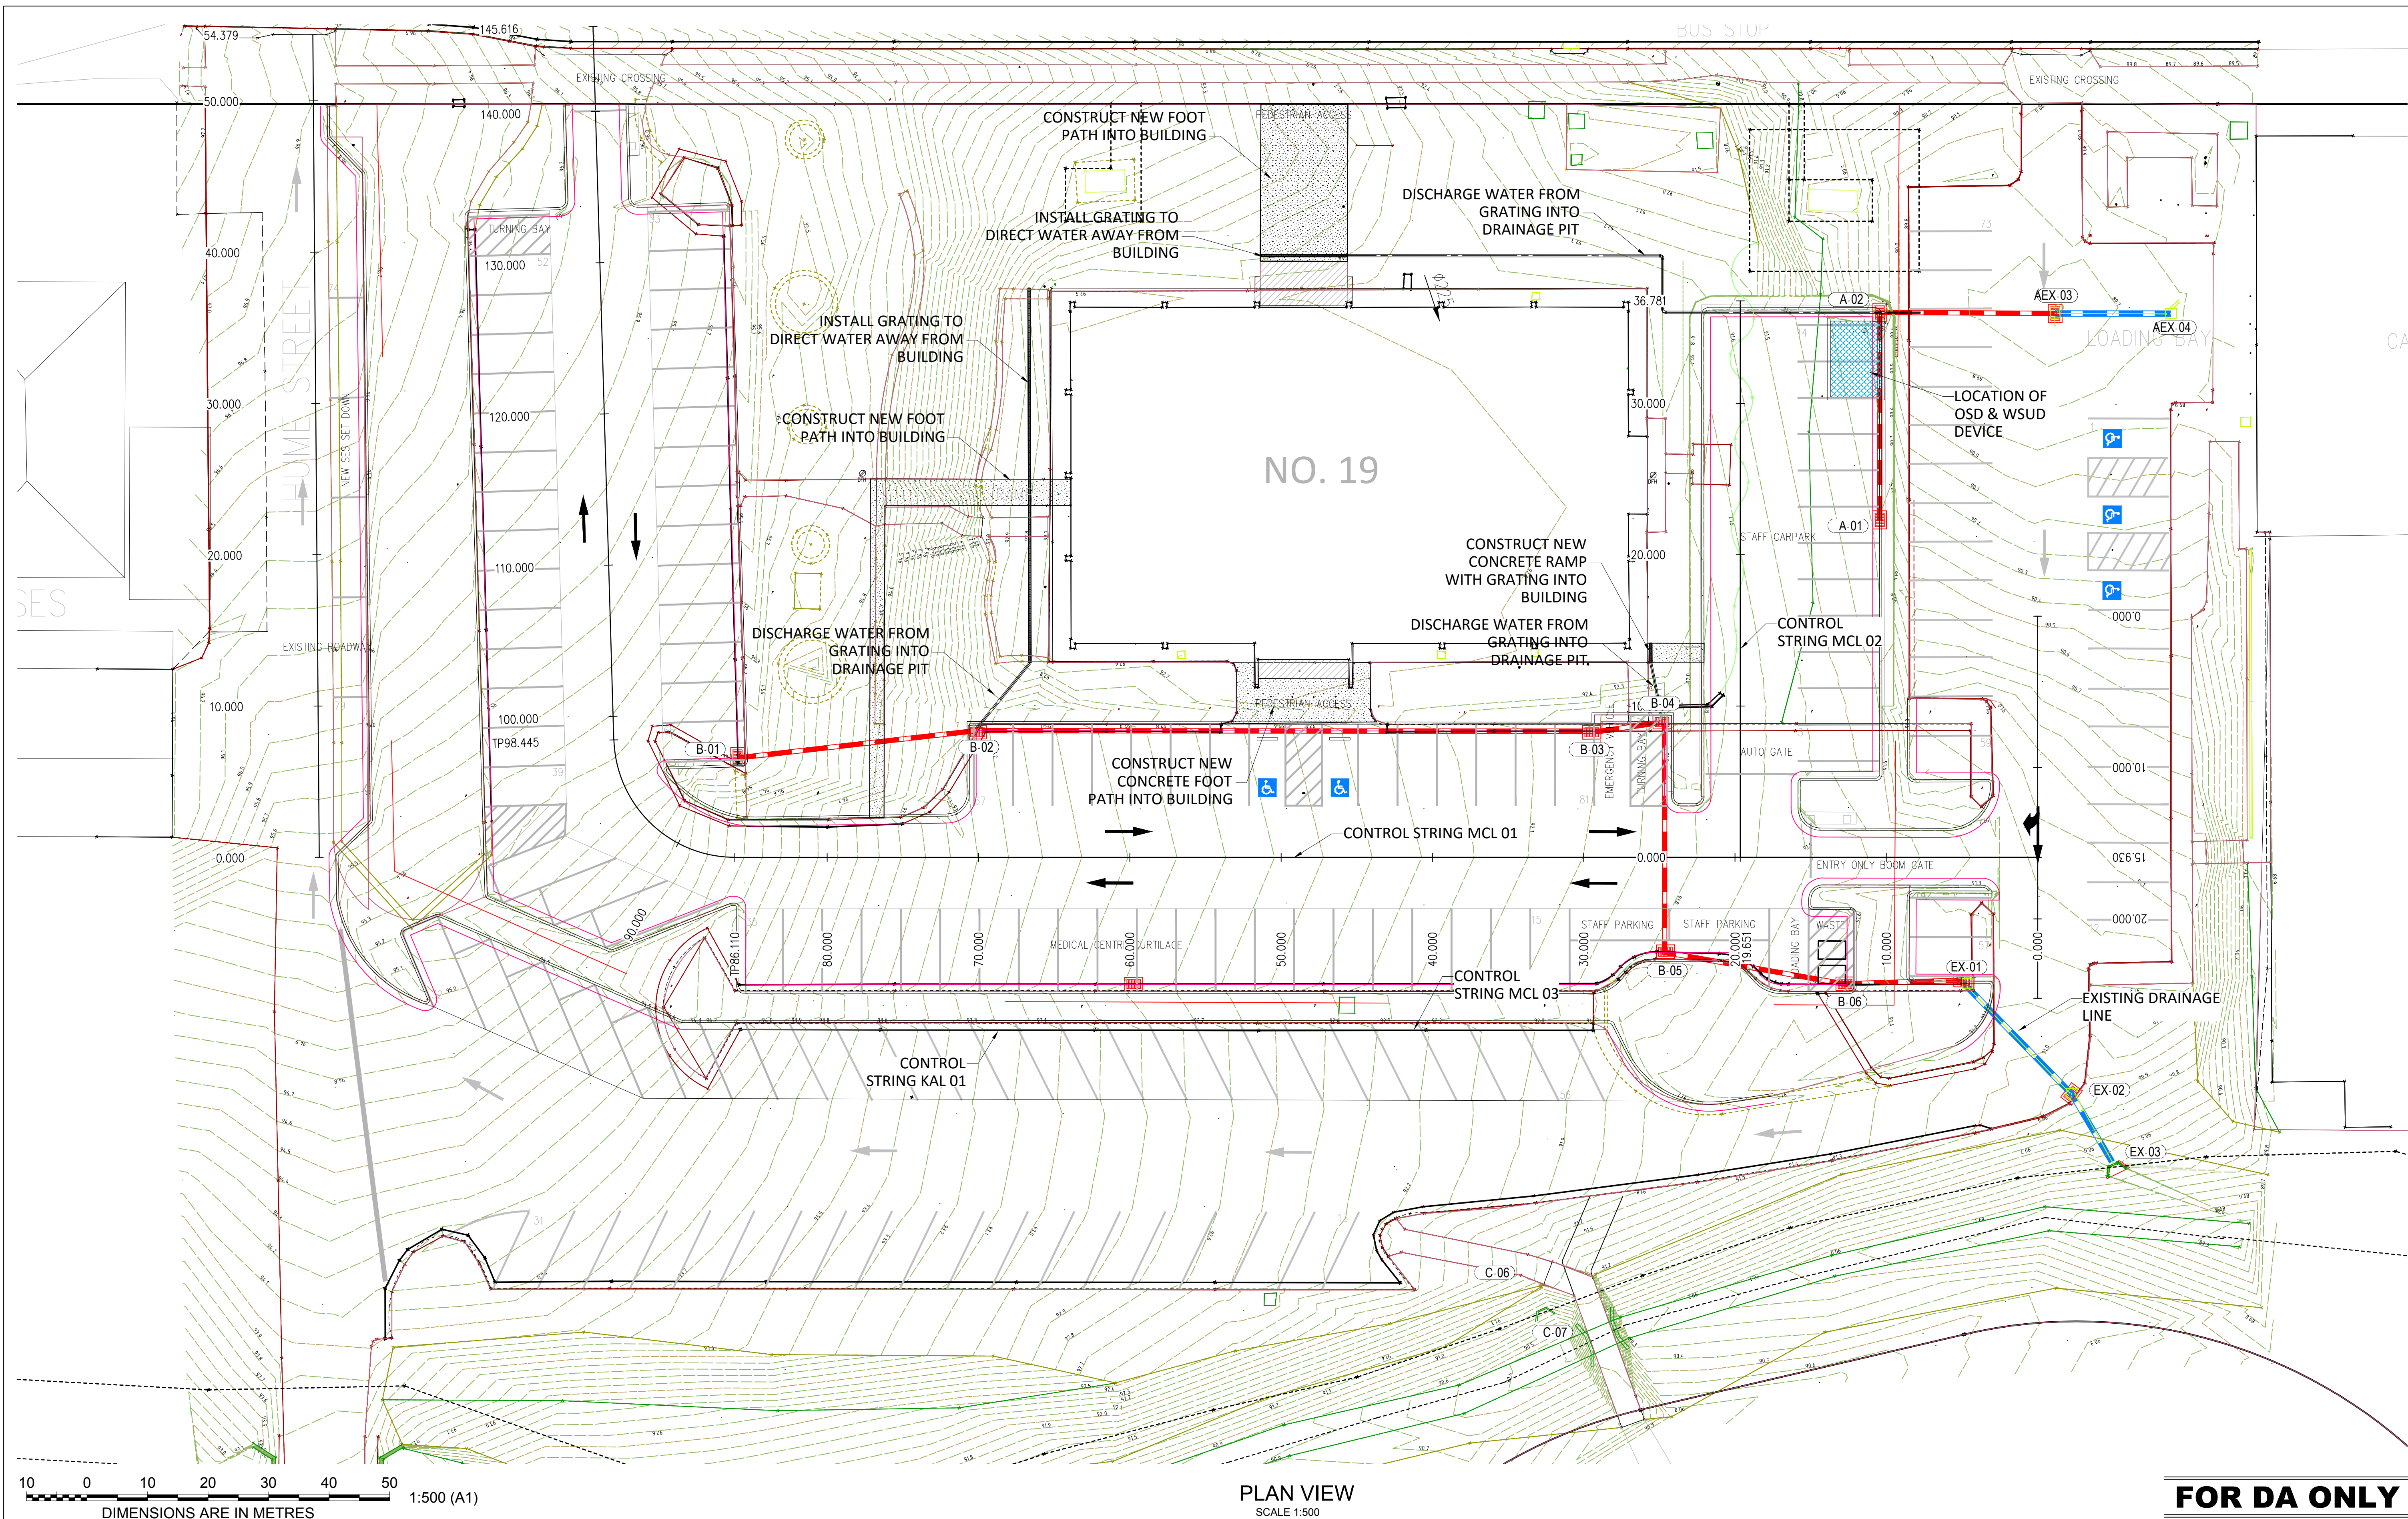

Issue	Date	Amendment	Int.	App.
A	17.12.15	ISSUED FOR INFORMATION	E.L.	
B	26.05.16	REVISED LAYOUT	E.L.	

NOTE: SYMBOLS ARE DRAWN IN THE CORRECT POSITION BUT ARE NOT SHOWN TO SCALE

COORDINATED REFERENCE DRAWINGS			
SERVICE	DRAWING NUMBER	ISSUE	DATE
ARCH			
ARCH			
MECH			
STRUCT			
ELEC			
CIVIL	BC-06-051	01	28.11.15

THIS DRAWING IS CONFIDENTIAL AND IS NOT TO BE REPRODUCED IN ANY FORM AS A WHOLE OR IN PART WITHOUT THE EXPRESS WRITTEN AUTHORITY OF EWFw PTY LIMITED. THIS DRAWING IS NOT TO BE USED PREJUDICIAL TO THE INTEREST OF EWFw PTY LIMITED. THIS DRAWING CONTAINS PATENTS PENDING AND INTELLECTUAL PROPERTY OWNED BY EWFw PTY LIMITED.

© COPYRIGHT. ALL RIGHTS RESERVED

Client:

Services Engineer:

HYDRAULIC-FIRE-CIVIL-MECH-ELECT-ENVIRONMENTAL
LEVEL 4, 360-362 KENT STREET, SYDNEY NSW 2000
TELE: 1300 553 654
EMAIL: ewfw@ewfw.com.au
WEB: www.ewfw.com.au

Project:

9-13 QUEEN STREET
ST MARYS
DRAINAGE DESIGN

Drawing Title:

DESIGN CENTRELINE
AND
FINISHED CONTOURS

North Point:

Date:

Job No:

Area:

Disc:

Dwg No:

Stage:

Issue:

20750 EX-C 003 1 B

FOR DA ONLY

FILE NAME & PATH: W:\208xx\20886 - Narellan Medical Centre\001 - Fire, Civil, Hydraulic\CAD\Design\Civil\CAD\Working\C-003.dwg PLOTTED BY: Stefan.Bahrow PLOT DATE & TIME: 10 Aug. 2016 - 11:29am

ORIGINAL SIZE: A1