


WEST ELEVATION
1:200

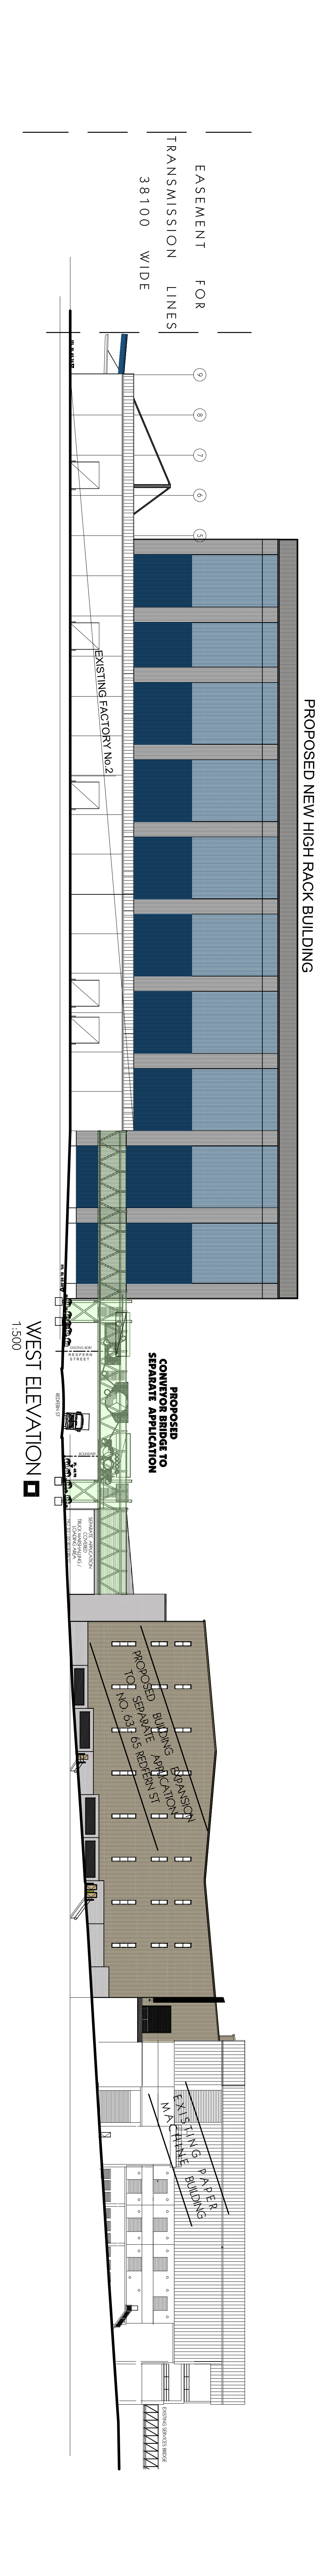

WEST ELEVATION
1:500