

DEVELOPMENT APPLICATION
PROPOSED LANDSCAPE PLAN
10 STOREY RESIDENTIAL FLAT BUILDING
9-15 NORTHUMBERLAND STREET, LIVERPOOL


DRAWING LIST


SHEET NO.	SHEET TITLE	DATE
L/00	COVER SHEET	21/09/16
L/01	PROPOSED LANDSCAPE PLAN	21/09/16
L/02	PROPOSED LEVEL 8 ROOF TOP PLAN	21/09/16




ARCHITECT
 GUS FARES
ARCHITECTS
PTY LTD

TYPICAL LANDCAPE DETAILS

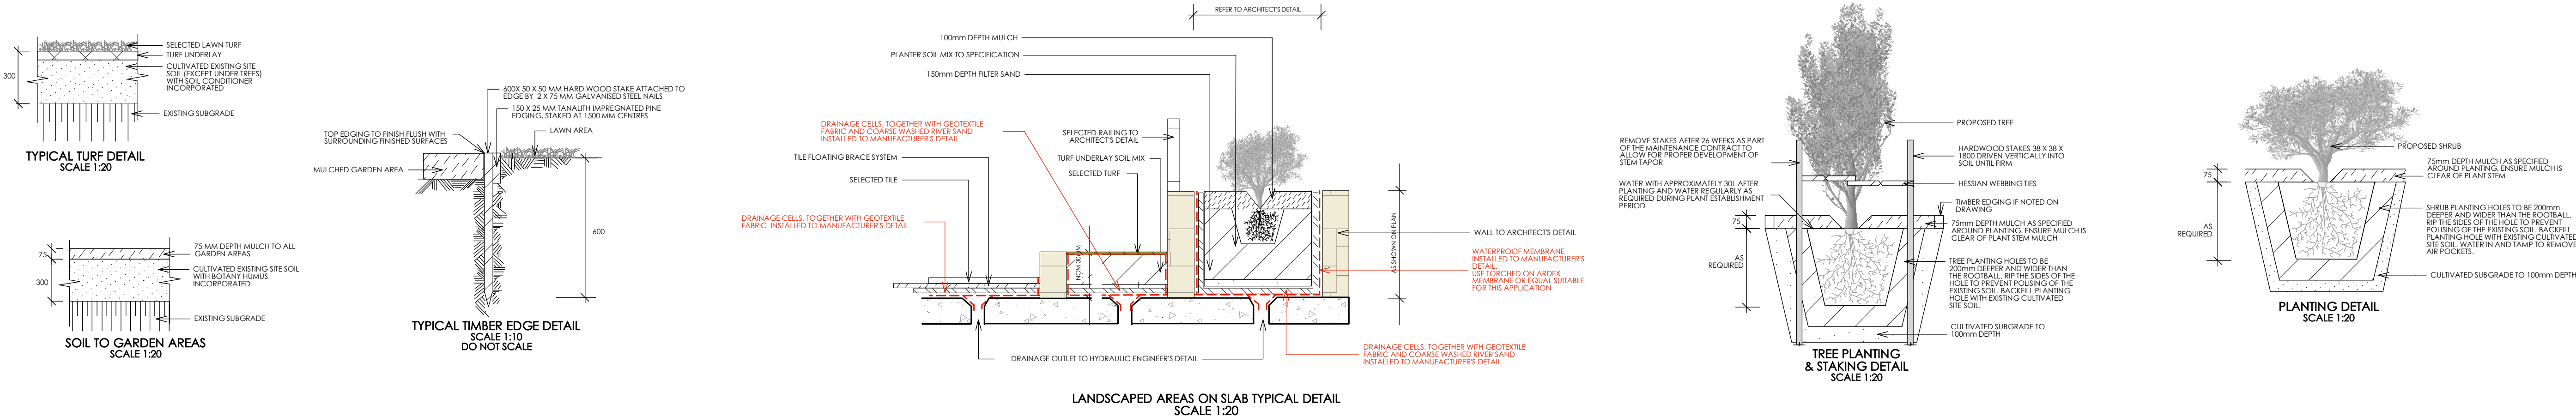

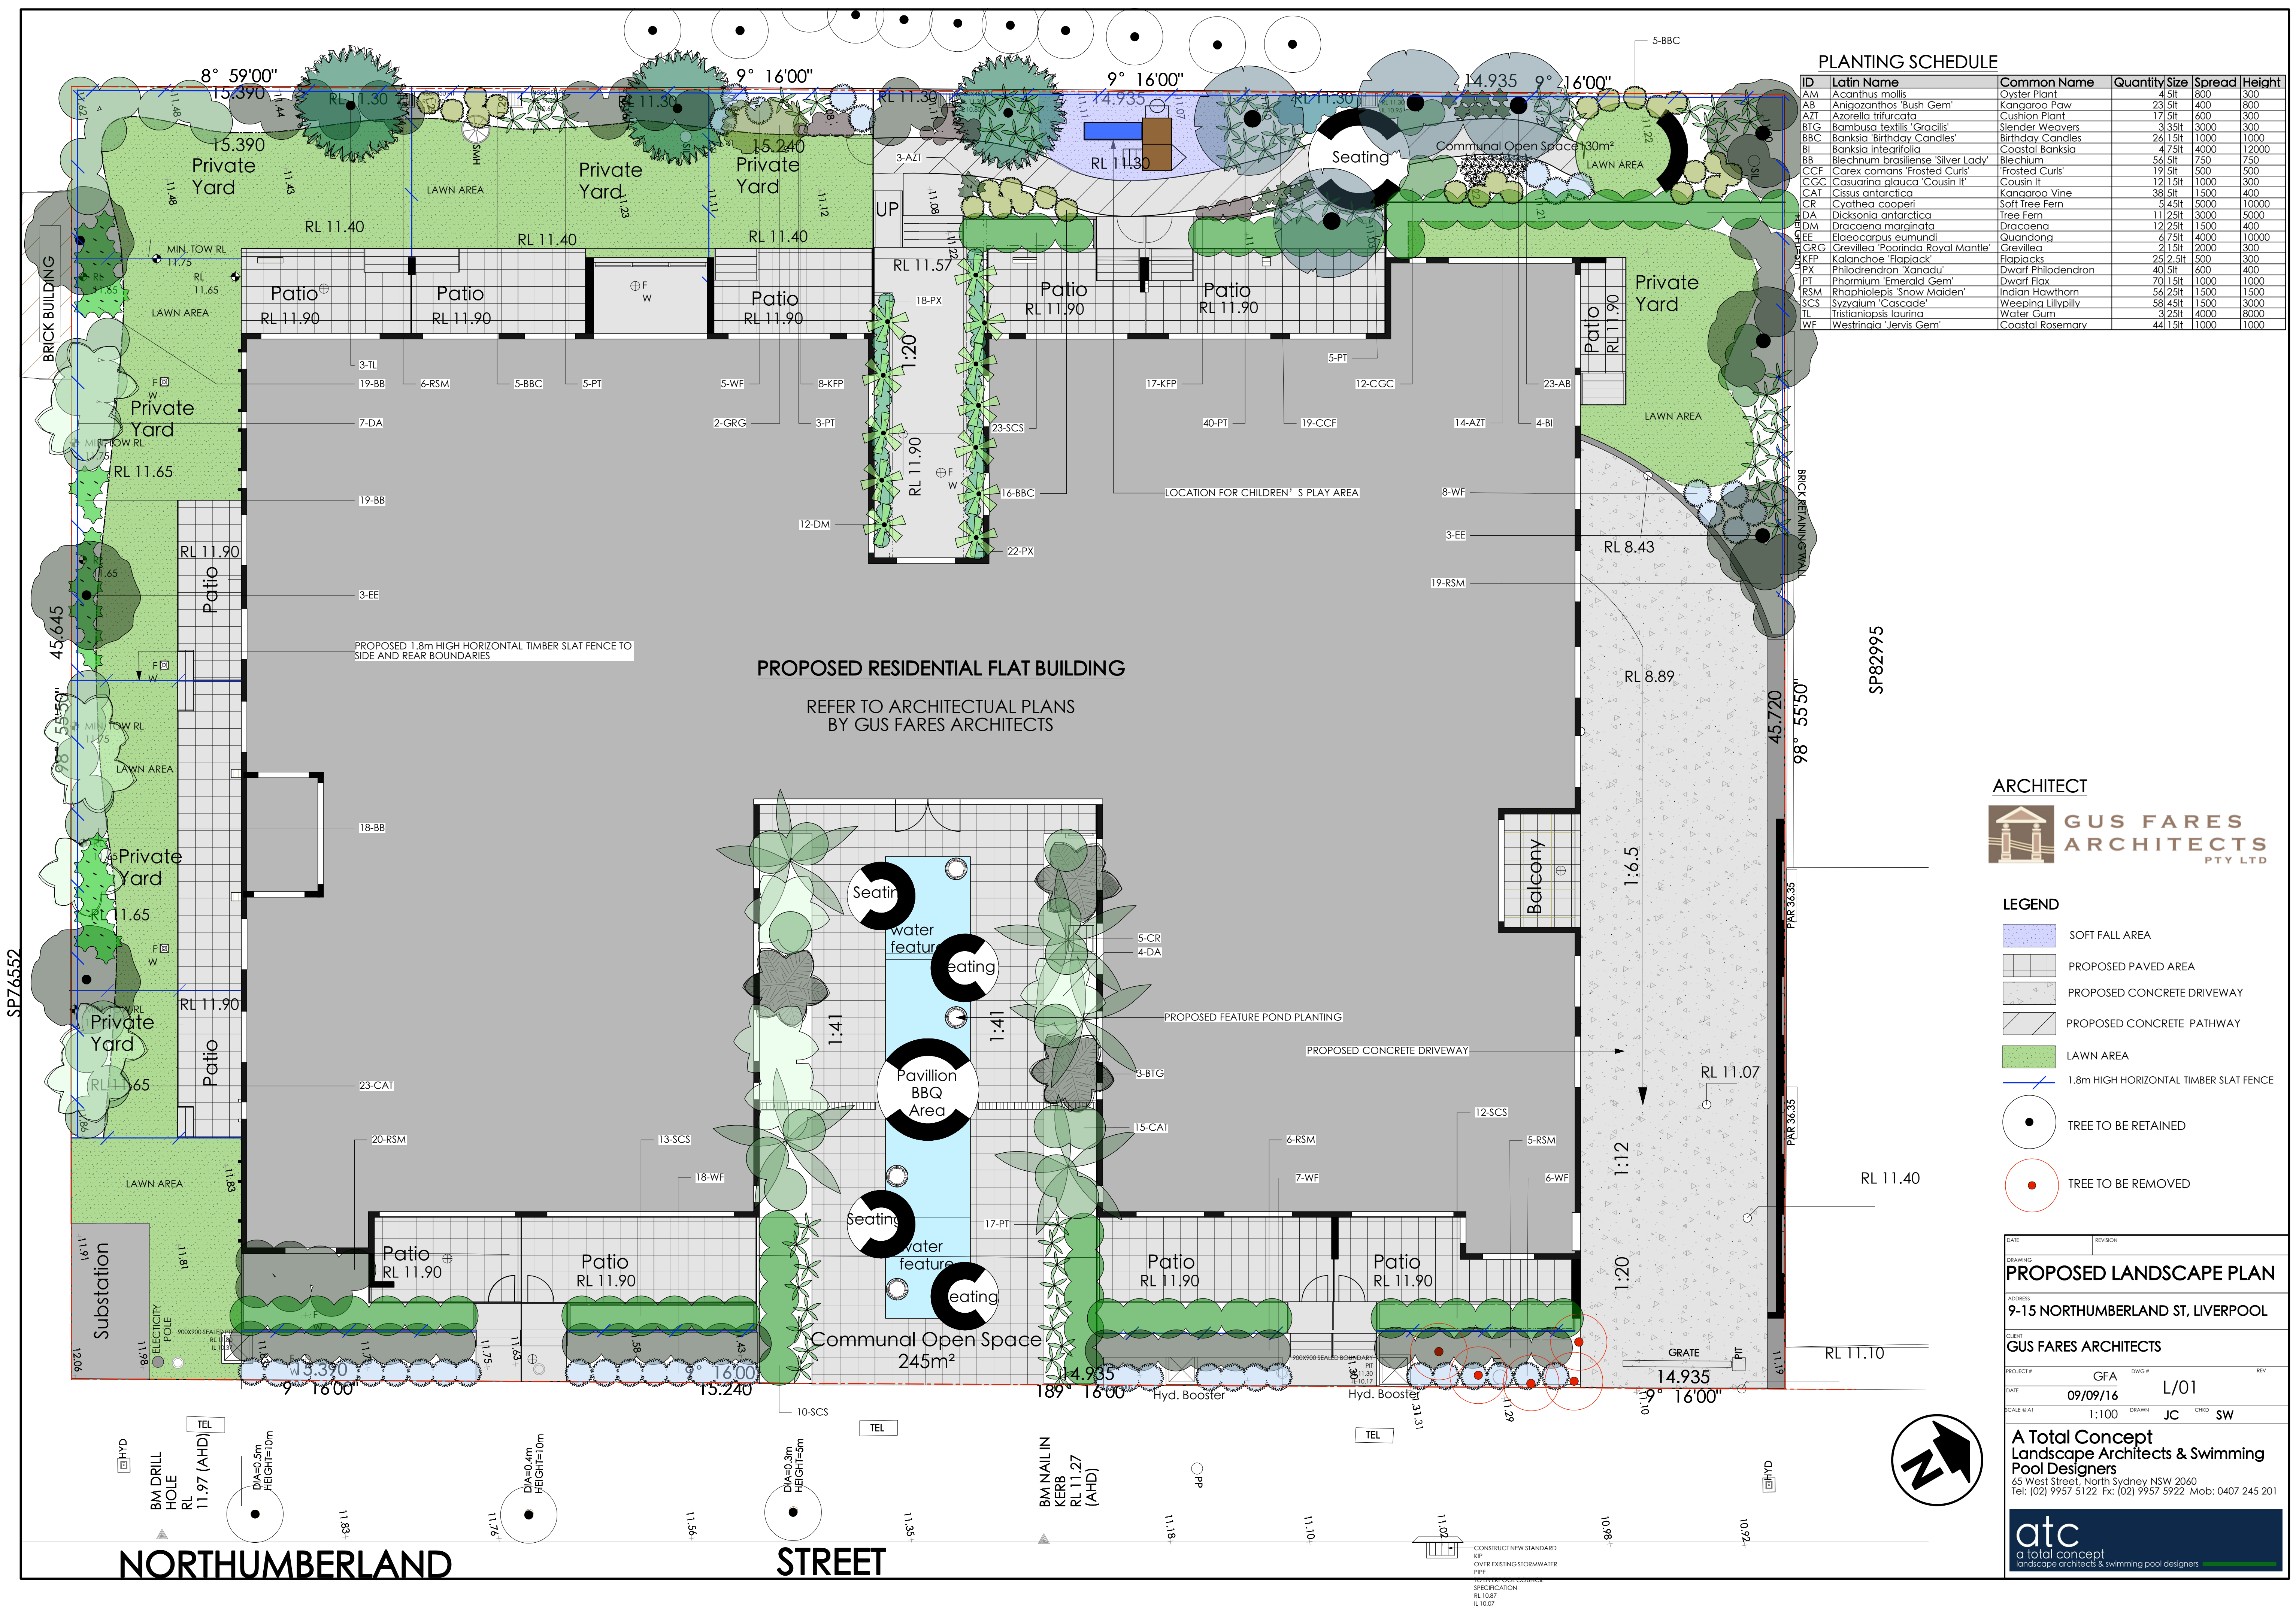

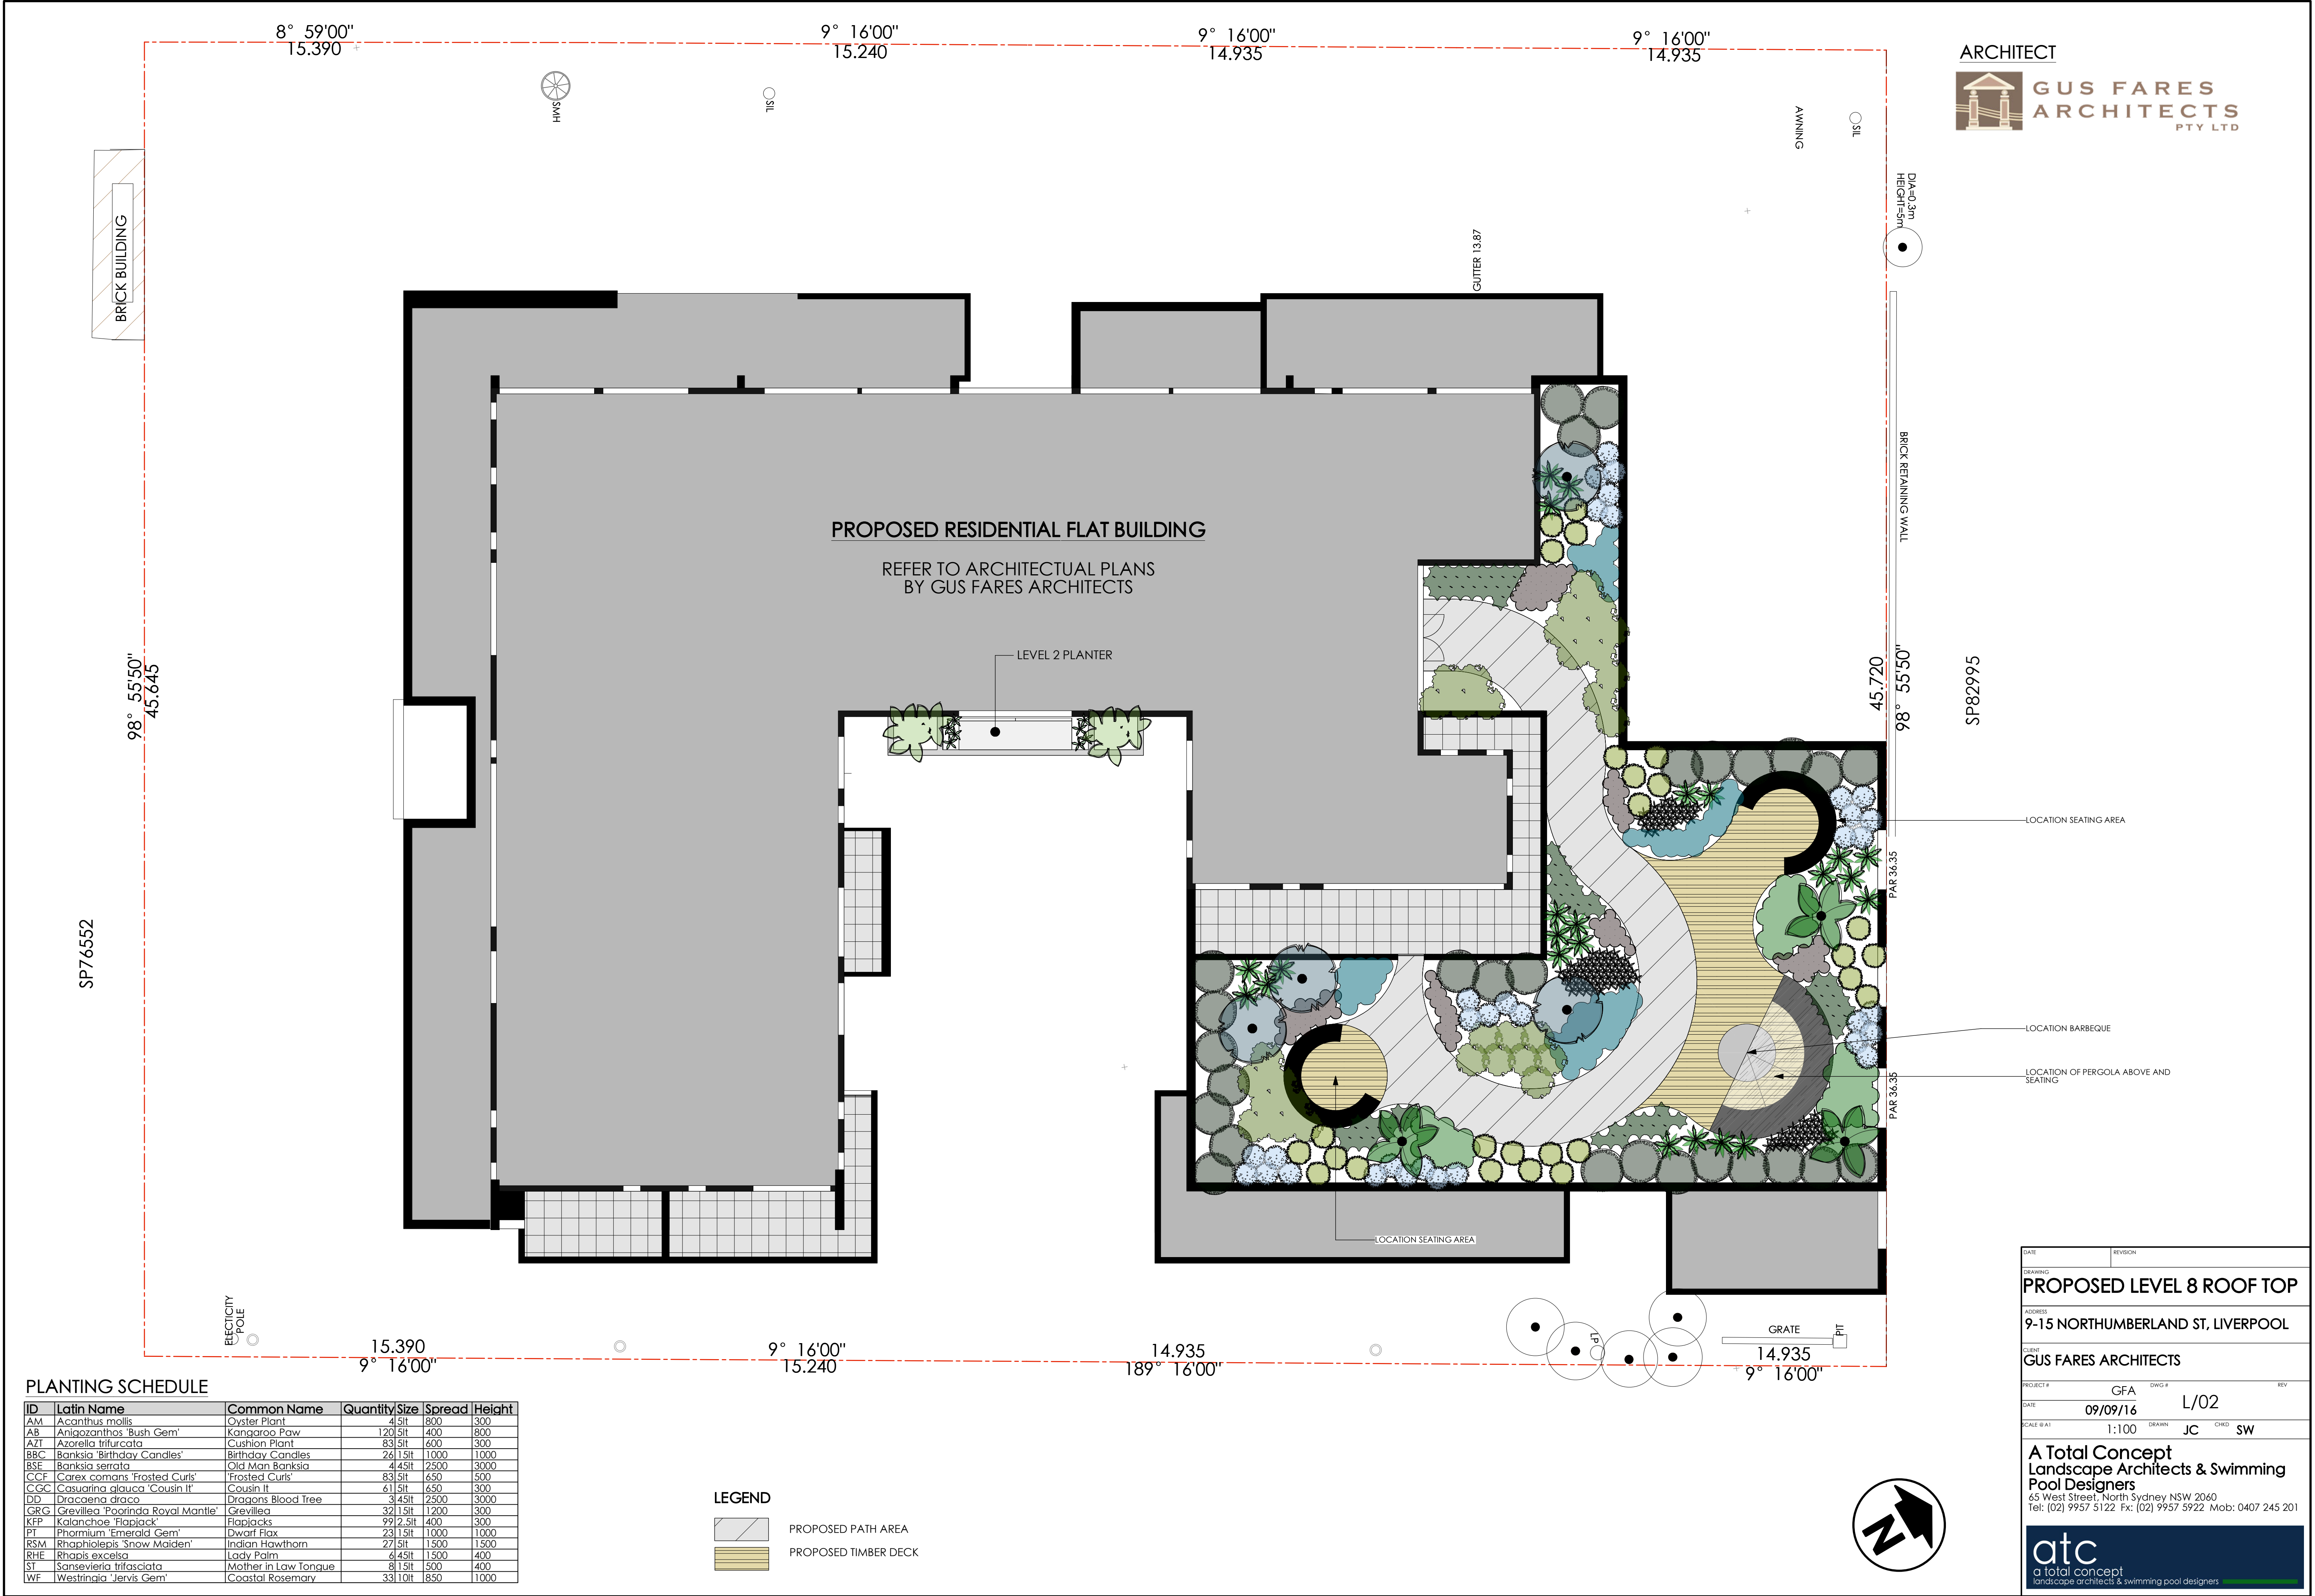

PLANTING SCHEDULE

ID	Latin Name	Common Name	Quantity	Size	Spread	Height
AM	Acanthus mollis	Oyster Plant	4	5lt	800	300
AB	Anagallis arvensis 'Bush Gem'	Kangaroo Paw	120	5lt	400	800
AZT	Azorella trifurcata	Cushion Plant	83	5lt	600	300
BBC	Banksia 'Birthday Candles'	Birthday Candles	26	15lt	1000	1000
BSE	Banksia serrata	Old Man Banksia	4	45lt	2500	3000
CCF	Carex comans 'Frosted Curls'	'Frosted Curls'	83	5lt	650	500
CGC	Casuarina glauca 'Cousin It'	Cousin It	6	15lt	650	300
DD	Dracaena draco	Dragons Blood Tree	3	45lt	2500	3000
GRG	Grevillea 'Peach and Cream'	Grevillea	32	15lt	1200	300
KFP	Kalanchoe 'Flapjack'	Flapjacks	99	2.5lt	400	300
PT	Phormium 'Emerald Gem'	Dwarf Flax	23	15lt	1000	1000
RSM	Rhaphiolepis 'Snow Maiden'	Indian Hawthorn	27	5lt	1500	1500
RHE	Rhapis excelsa	Lady Palm	6	45lt	1500	400
ST	Sansevieria trifasciata	Mother in Law Tongue	8	15lt	500	400
WF	Westringia 'Jervis Gem'	Coastal Rosemary	33	10lt	850	1000

LEGEND

- PROPOSED PATH AREA
- PROPOSED TIMBER DECK

DATE

REVISION

DRAWING

PROPOSED LEVEL 8 ROOF TOP

ADDRESS

9-15 NORTHUMBERLAND ST, LIVERPOOL

CLIENT

GUS FARES ARCHITECTS

PROJECT #

GFA

DWG #

L/02

REV

DATE

09/09/16

SCALE 8 A1

1:100

DRAWN

JC

CHECKED

SW

A Total Concept
Landscape Architects & Swimming
Pool Designers

65 West Street, North Sydney NSW 2060
Tel: (02) 9957 5122 Fax: (02) 9957 5922 Mob: 0407 245 201

atc

a total concept
landscape architects & swimming pool designers