




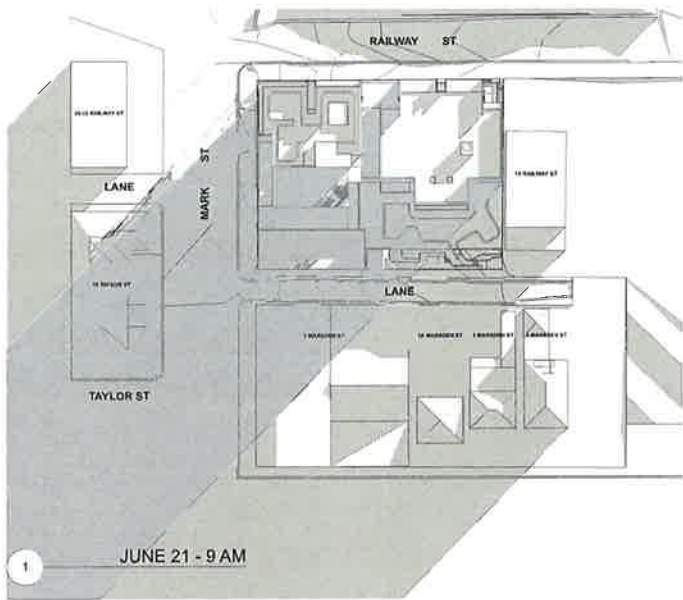

1 JUNE 21 - 9 AM

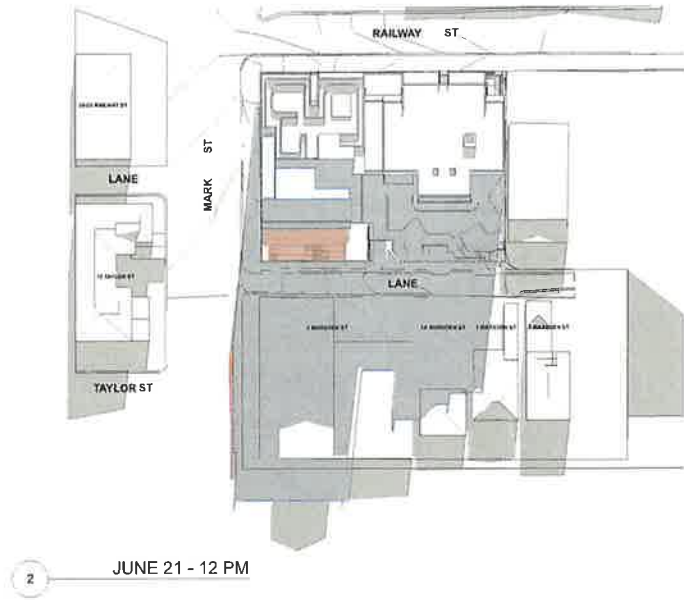


2 JUNE 21 - 12 PM

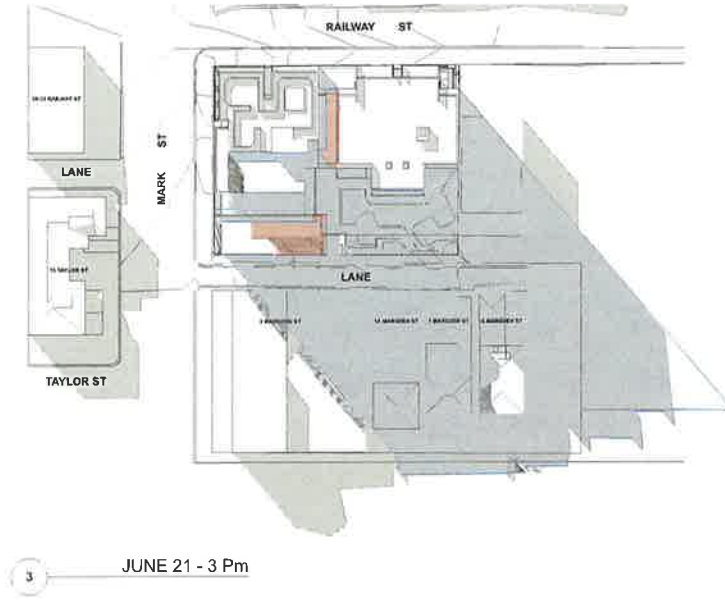


3 JUNE 21 - 3 PM


GENERAL NOTES:
 1. FUSE ARCHITECTURE
 2. NO PRODUCTION WITHOUT PERMISSION
 3. UNLESS NOTED OTHERWISE
 4. THIS DRAWING IS NOT FOR CONSTRUCTION
 5. ALL DIMENSIONS AND LEVELS ARE TO BE CHECKED ON SITE PRIOR TO
 6. THE COMMENCEMENT OF WORK
 7. INFORM FUSE ARCHITECTURE OF ANY DISCREPANCIES FOR
 8. CLARIFICATION BEFORE PROCEEDING WITH WORK
 9. DIMENSIONS ARE NOT TO BE SCALED
 10. USE ONLY FIGURED DIMENSIONS
 11. REFER TO CONSULTANT DOCUMENTATION FOR FURTHER INFORMATION
 12. No 170315_Lidcombe_amended da plan
 13. print date and time Thursday, 30 March 2017 19:28:00
 14. LEGEND
 15. SHADOWS FROM COMPLIANT BUILT FORM
 16. ADDITIONAL SHADOWS FROM PROPOSED SCHEME

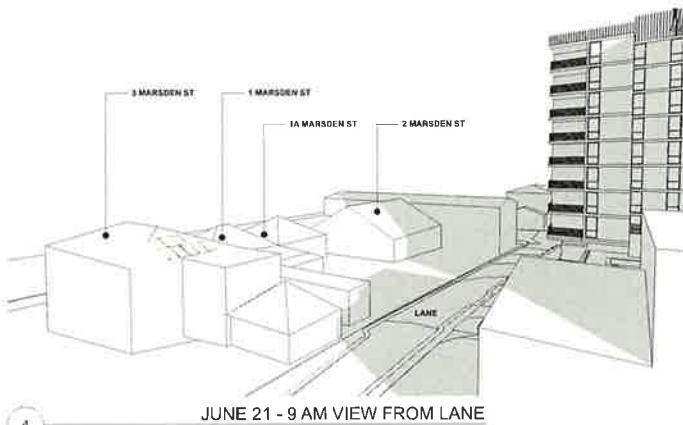


4 JUNE 21 - 9 AM VIEW FROM LANE

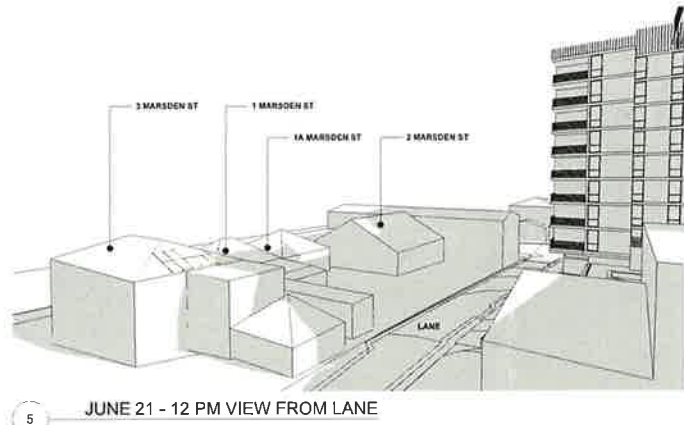


5 JUNE 21 - 12 PM VIEW FROM LANE

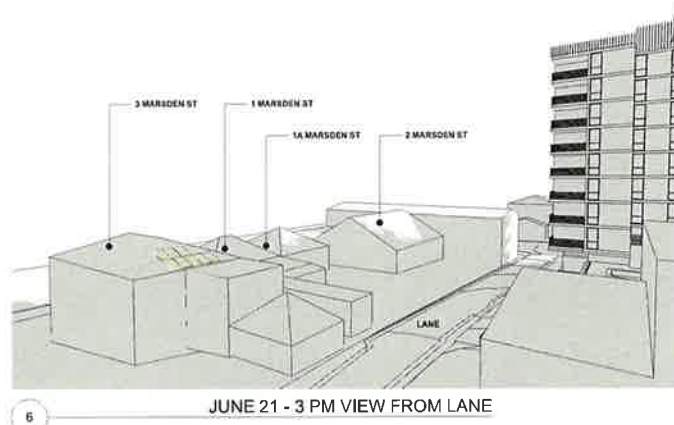


6 JUNE 21 - 3 PM VIEW FROM LANE

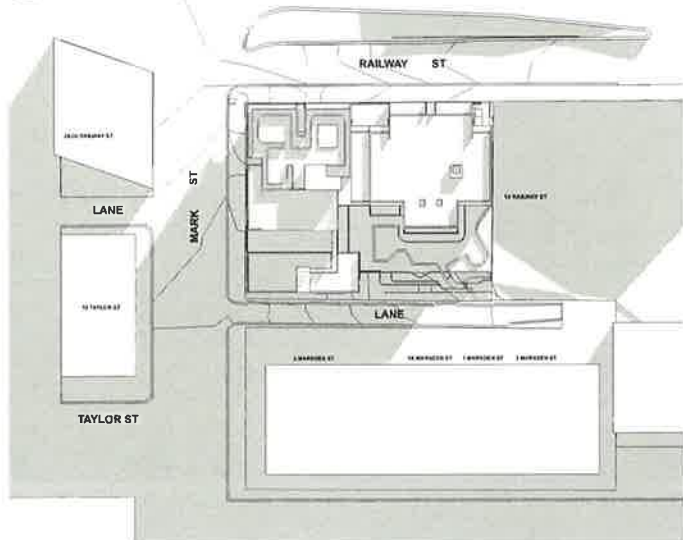


7 JUNE 21 - 9 AM FUTURE DEVELOPMENT

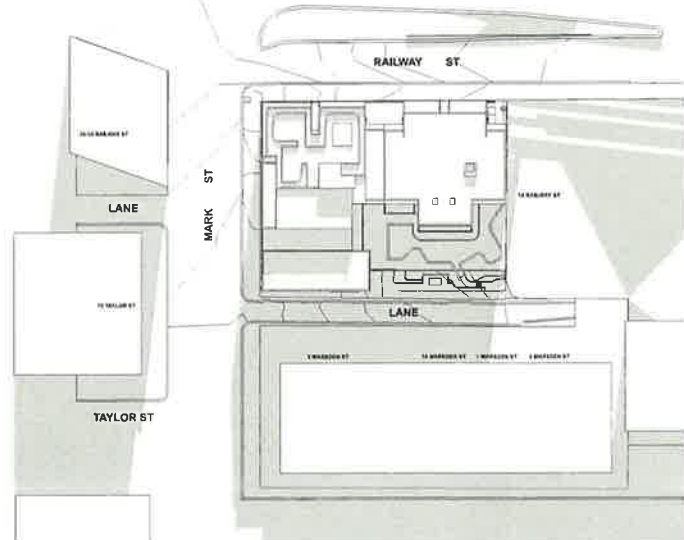


8 JUNE 21 - 12 PM FUTURE DEVELOPMENT

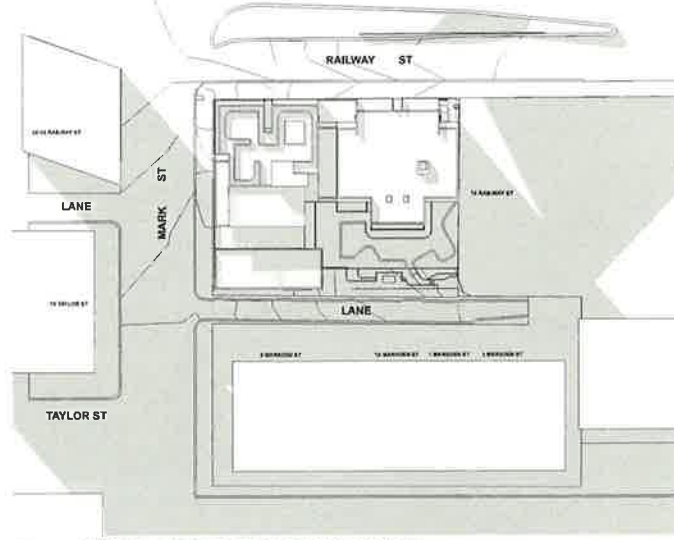


9 JUNE 21 - 3 PM FUTURE DEVELOPMENT

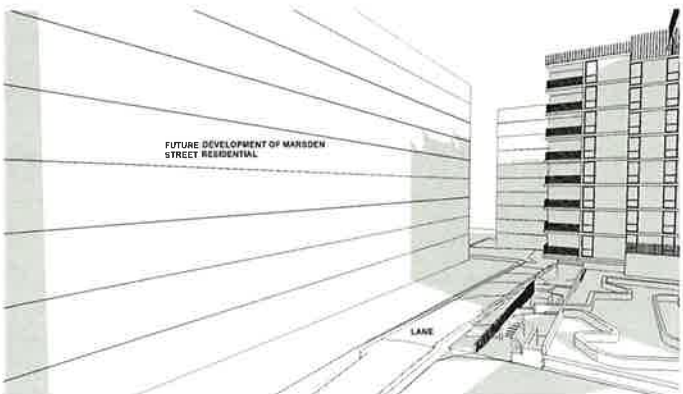

10 JUNE 21 - 9 AM FUTURE DEVELOPMENT VIEW FROM LANE

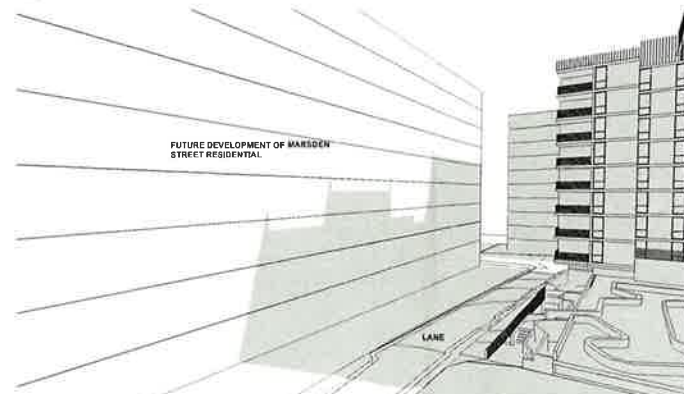

11 JUNE 21 - 12 PM FUTURE DEVELOPMENT VIEW FROM LANE

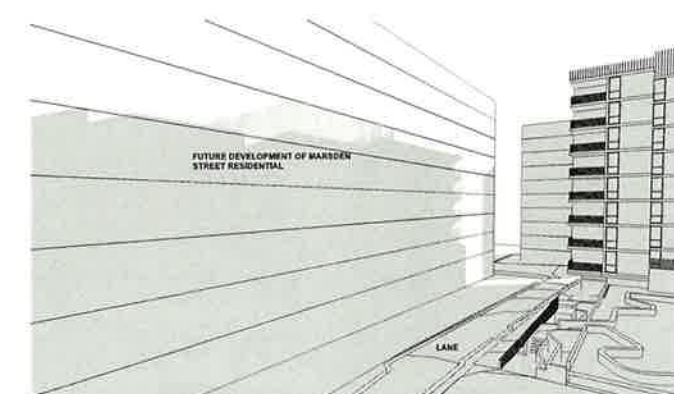

12 JUNE 21 - 3 PM FUTURE DEVELOPMENT VIEW FROM LANE

REVISION ID	ISSUE NAME	ISSUE DATE
D.	DA AMENDMENTS	27/3/17


ARCHITECT
FUSE ARCHITECTURE
 STUDIO 54
 61 MARSDEN STREET
 SURRY HILLS NSW 2010
 MAIL@FUSEARCHITECTURE.COM.AU
 ABN 81 612 066 543
 NOMINATED ARCHITECT RACHO ANDARY 8827

CLIENT
BillOne
 PROPERTY





PROJECT
18-24 RAILWAY ST LIDCOMBE
 SITE ADDRESS
18-24 Railway Street Lidcombe
 JOB NO
1604
 CHECKED
 DRAWN
 DATE
 11.05.2016
 SCALE
 @A1 A3@50%
 PROJECT STATUS
DEVELOPMENT APPLICATION
 DRAWING TITLE
SHADOW DIAGRAMS

SHEET NO.	REVISION
DA401	D.

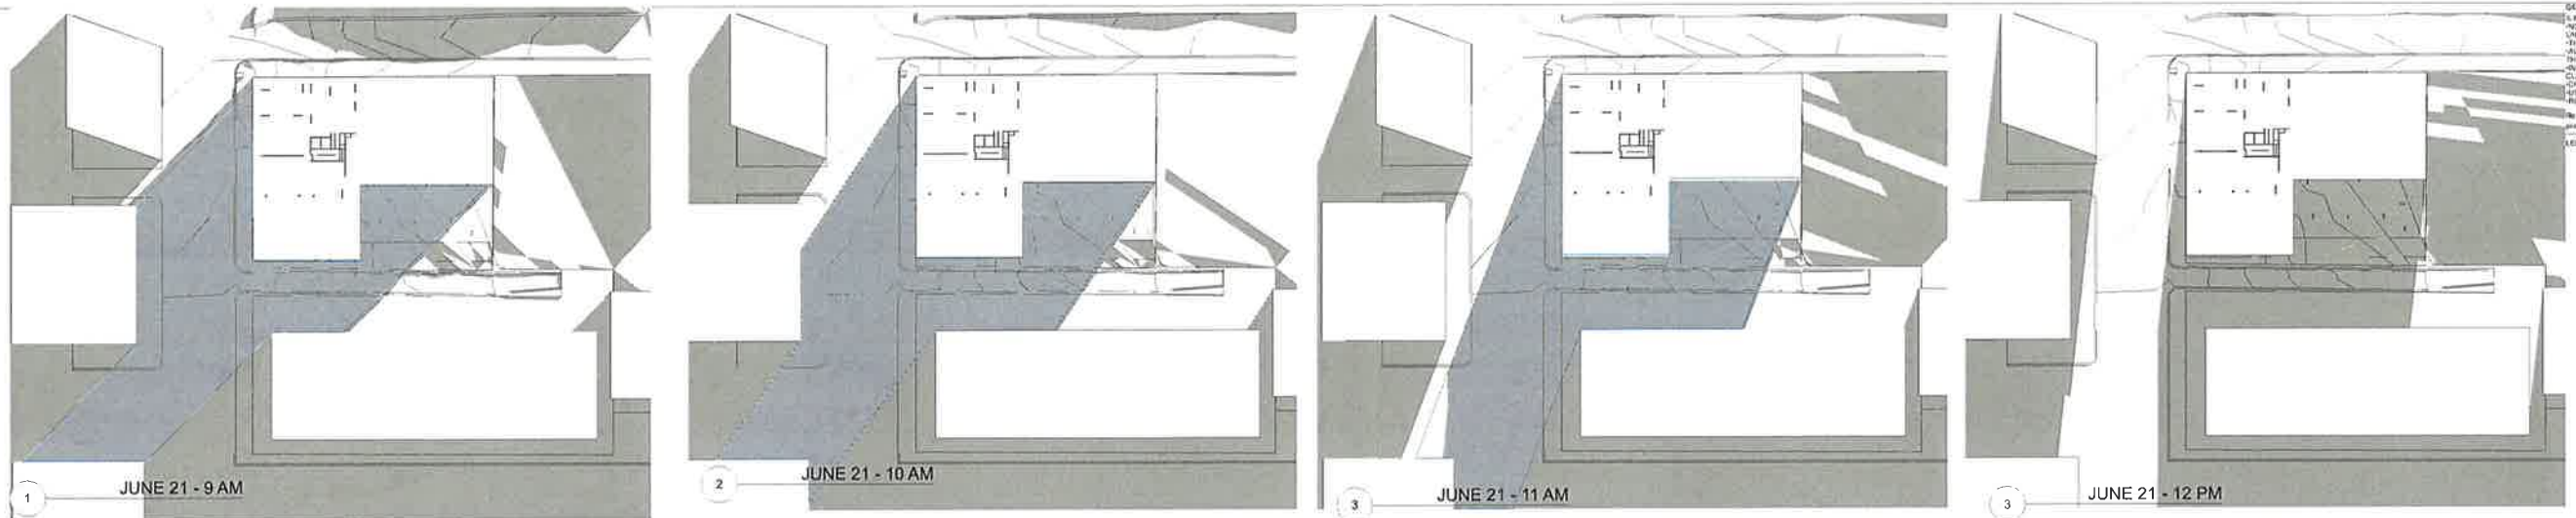

GENERAL NOTES
1. FUSE ARCHITECTURE
2. NO REPRODUCTION WITHOUT PERMISSION
3. UNLESS NOTED OTHERWISE
4. THIS DRAWING IS NOT FOR CONSTRUCTION
5. ALL DIMENSIONS AND LEVELS ARE TO BE CHECKED ON SITE PRIOR TO
6. THE COMMENCEMENT OF WORK
8. CLARIFICATION BEFORE PROCEEDING WITH WORK
9. DIMENSIONS ARE NOT TO BE SCALED
11. REFER TO CONSULTANT DOCUMENTATION FOR FURTHER INFORMATION
12. 170115_Lidcombe_Amenities.dwg
13. 19.01.2017
14. Thursday, 30 March 2017
15. 10:21 am
16. LEGEND

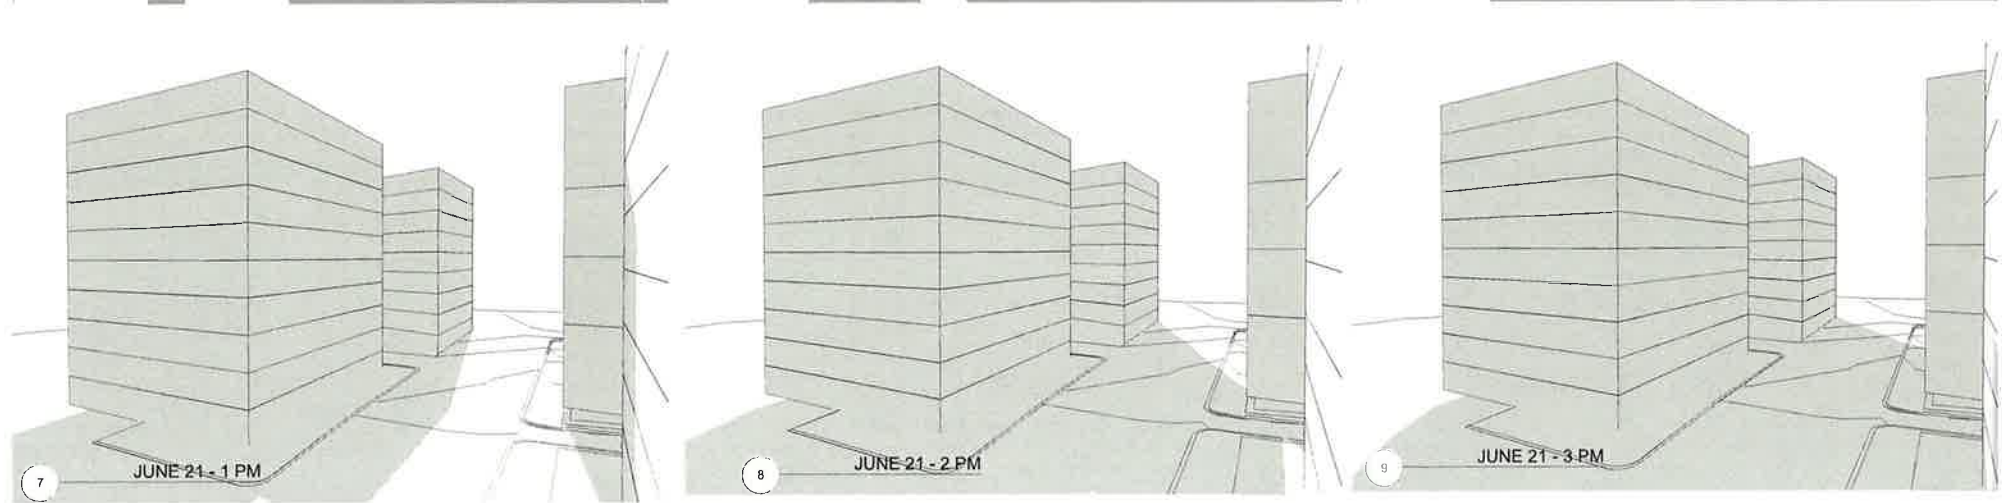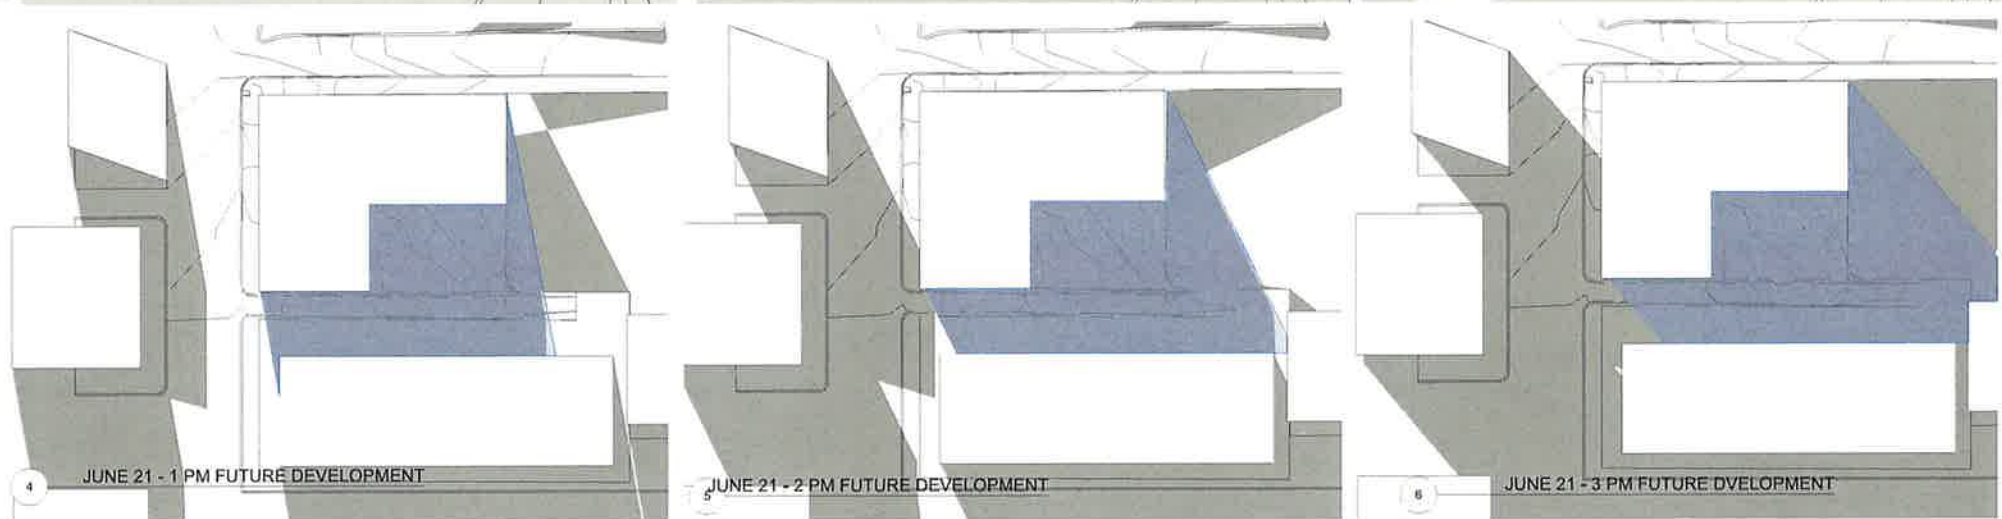

REVISION ID ISSUE NAME ISSUE DATE

AND/RECEIVED
FUSE ARCHITECTURE
CLIENT
BillOne
PROPERTY
18-24 RAILWAY ST LIDCOMBE
SITE ADDRESS
18-24 Railway Street Lidcombe
JOB NO
1604
CHECKED
DATE
11.05.2016
PROJECT STATUS
DEVELOPMENT APPLICATION
DRAWING TITLE
COMPLYING SHADOW ANALYSIS
SHEET NO.
DA403
REVISION