



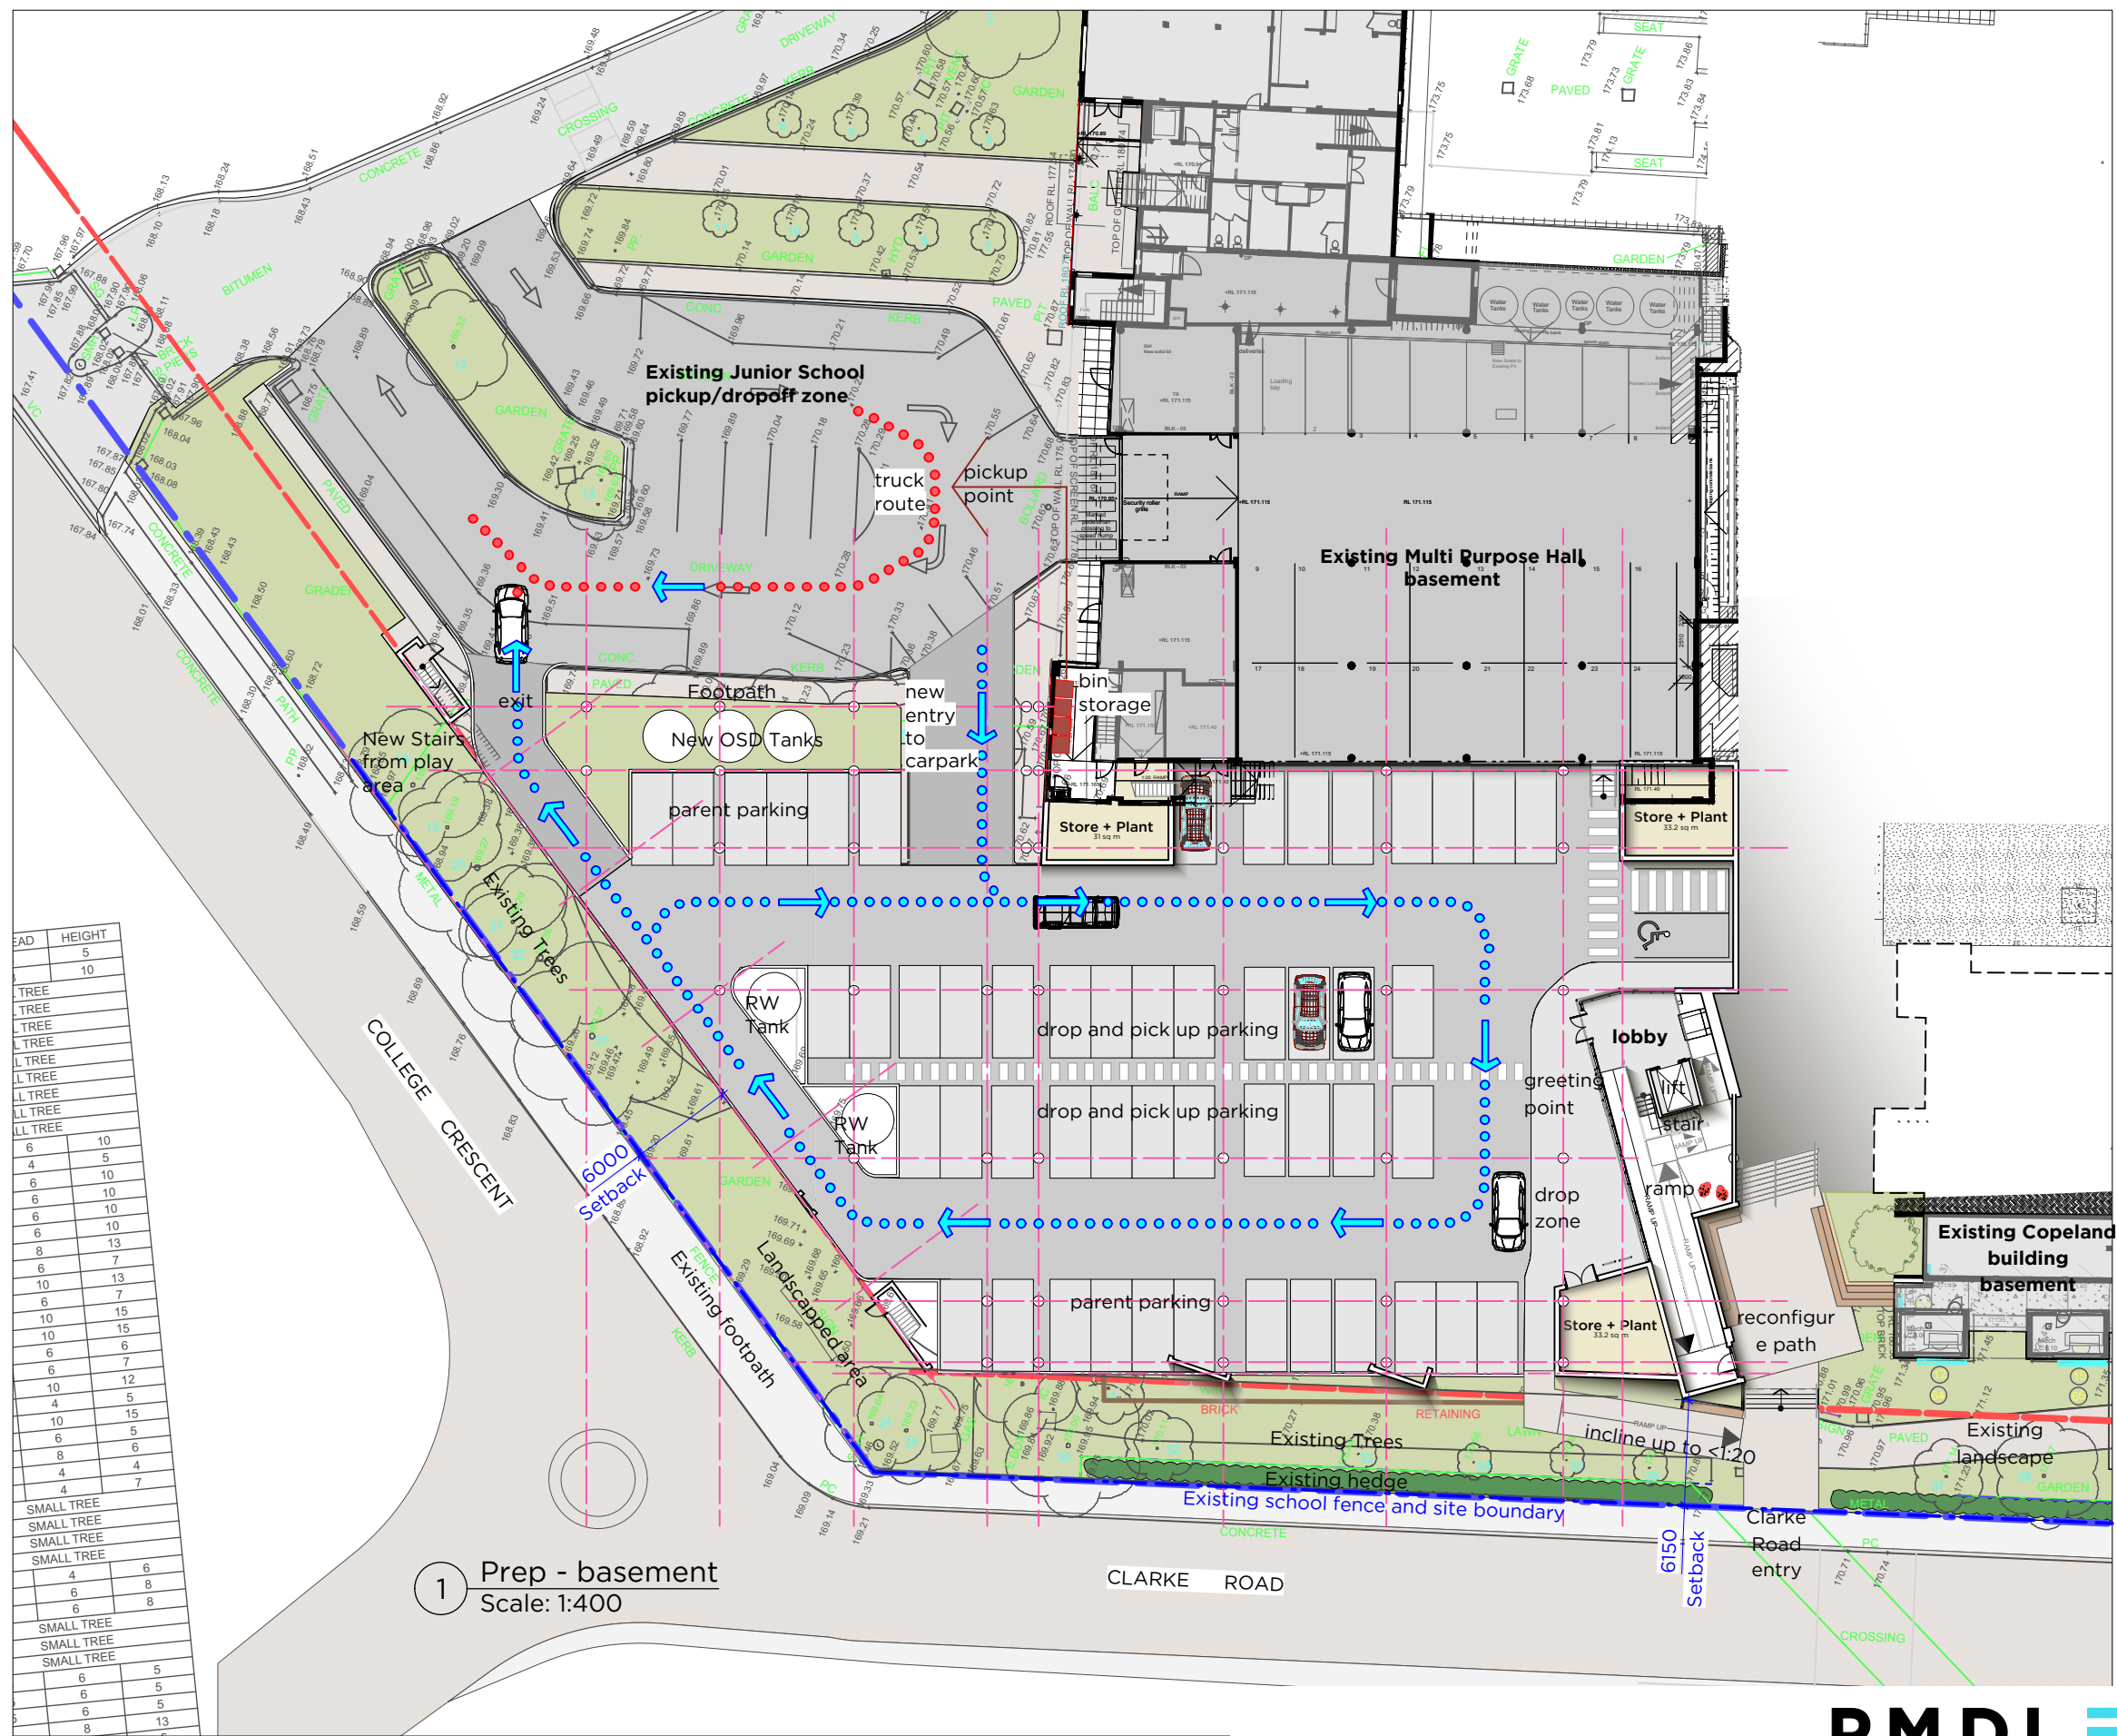

1 Prep - basement  
Scale: 1:400

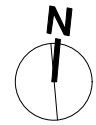

Prep School - basement

Barker College