

NOTES

ANY ELECTRONIC FILE IS PROVIDED WITHOUT WARRANTY AND SHOULD BE USED ONLY IN CONJUNCTION WITH THE SUPPLIED PDF/PAPER COPY OF THIS PLAN.

NO BOUNDARY SURVEY HAS BEEN UNDERTAKEN. BEARINGS AND DIMENSIONS SHOWN ARE FROM TITLE ONLY AND ARE SUBJECT TO CONFIRMATION BY BOUNDARY SURVEY.

DIMENSIONS SHOWN ARE APPROXIMATE ONLY AND ARE SUBJECT TO CONFIRMATION BY BOUNDARY SURVEY.


LEVELS ARE BASED ON AUSTRALIAN HEIGHT DATUM (AHD) USING SSM146815 WITH RL OF 71.52m (ACC LD L4) LOCATED AT THE INTERSECTION OF BUTU WARGUN DRIVE AND NEA DRIVE. LEVELS HAVE BEEN MEASURED USING GPS.

ORIGIN OF CO-ORDINATES SSM146815 WITH MGA CO-ORDINATE VALUES OF E308286.696 N6256165.546

CONTOURS ARE AN INDICATION OF LANDFORM AND SHOULD NOT BE TAKEN IN PREFERENCE TO SPOT LEVELS SHOWN.

CONTOUR INTERVAL 0.5m.

THE DETAIL SURVEY CONSISTS OF SPOT LEVELS ONLY FOR GROUND PROFILING. ADDITIONAL SURFACE FEATURES MAY EXIST THAT HAVE NOT BEEN SURVEYED.

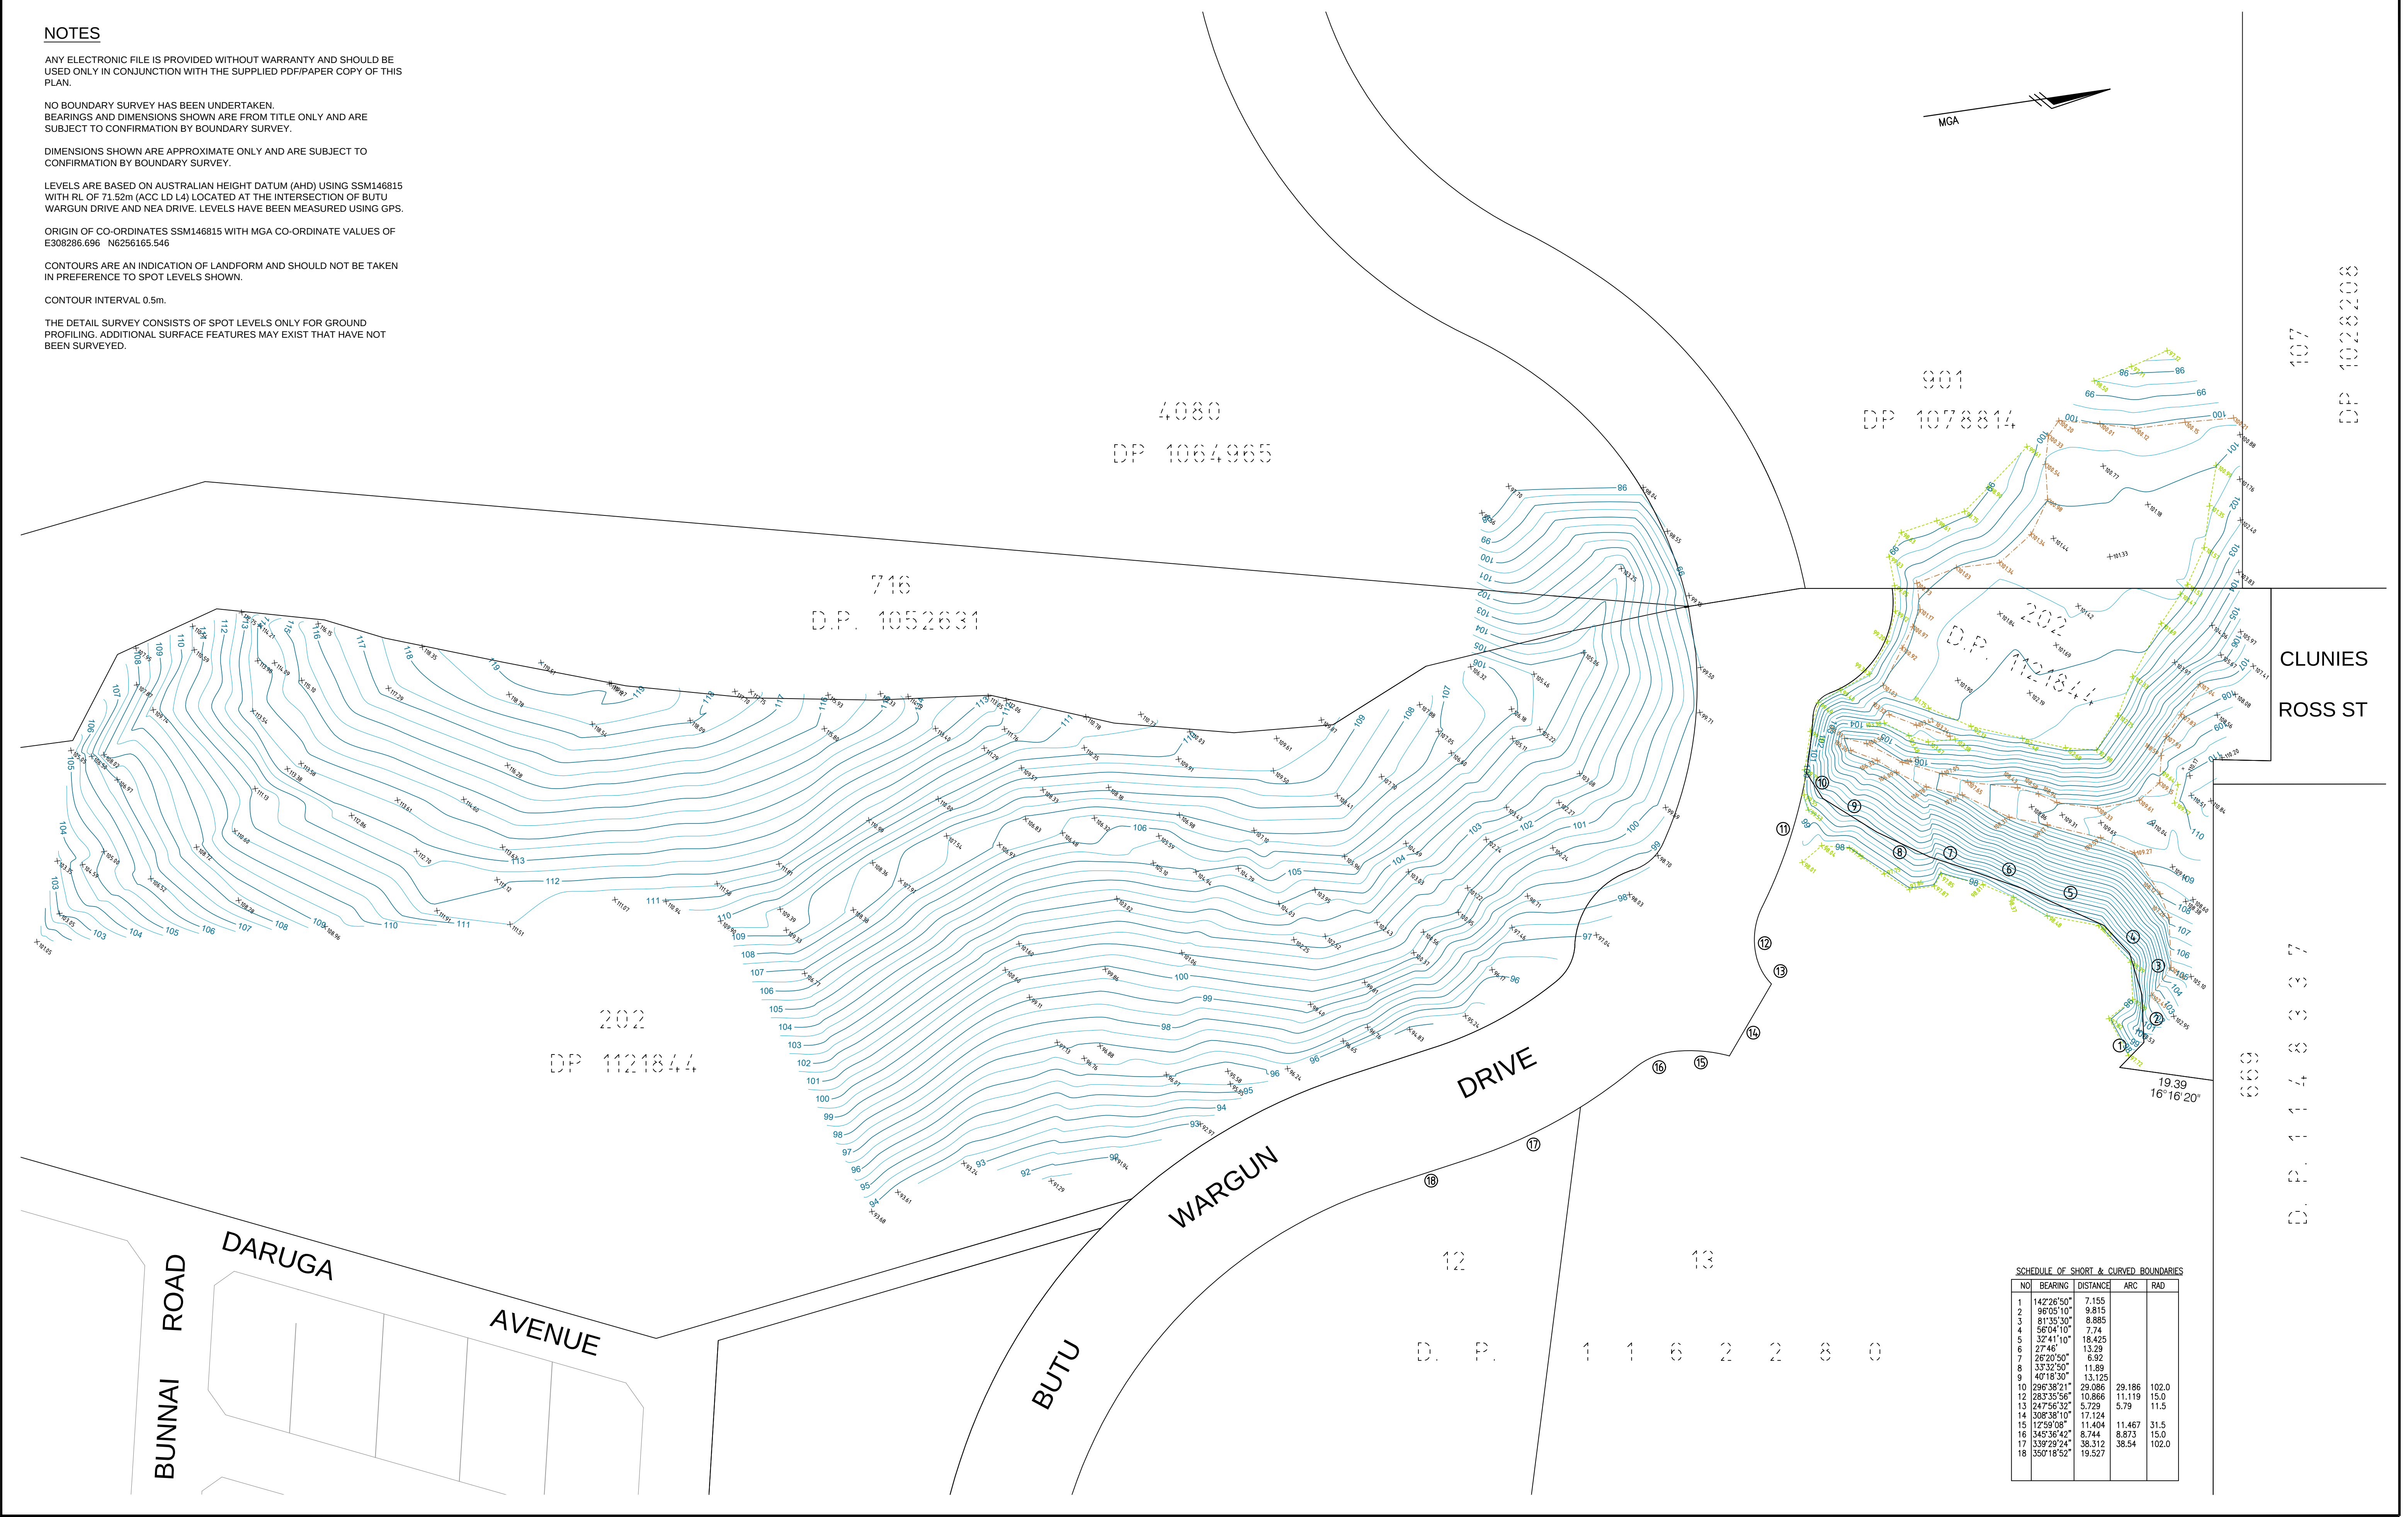

SCHEDULE OF SHORT & CURVED BOUNDARIES				
NO	BEARING	DISTANCE	ARC	RAD
1	142°26'50"	7.155		
2	96°05'10"	9.815		
3	61°35'30"	8.885		
4	36°04'10"	7.74		
5	32°41'10"	18.425		
6	27°46'	13.29		
7	26°20'50"	6.92		
8	33°32'50"	11.89		
9	40°18'30"	13.125		
10	296°38'21"	29.086	29.186	102.0
12	263°35'56"	10.866	11.119	15.0
13	247°56'32"	5.729	5.79	11.5
14	308°38'10"	17.124		
15	12°59'08"	11.404	11.467	31.5
16	345°36'42"	8.744	8.873	15.0
17	339°29'24"	38.312	38.54	102.0
18	350°18'52"	19.527		

REVISIONS

No.	DATE	REVISION DETAILS	DRAWN	CHK	APP.
A	08.03.2017	INITIAL VERSION	BN	JC	XXX

HORIZ. SCALE:
1:600

COORDINATES: MGA

ORIGIN: SSM146815

VERT. SCALE:
N/A @ A1

DATUM: AHD

ORIGIN: SSM146815

NOTES

SCALE IN METRES AT ORIGINAL REDUCTION RATIO

CLIENT: REVELOP

SURVEY: CHS

DRAWN: BN

CHECKED: JC

APPROVED:

DATE OF SURVEY 2018

DATE OF PLAN: 08/03/2018

DATE LAST SAVED 08.03.2018

DATE APPROVED:

TITLE
PLAN SHOWING LEVELS & RIDGE LINE DETAIL OVER PARTS OF (LOT 202 DP1121844, LOT 4080 DP1064965, LOT 901 DP1078814, LOT 716 DP1052631 & LOT 107 DP1028208)

DRAWING NO: PR134300-DET_180308.dwg

JOB No: PR134300

ISSUE: A

www.dialbeforeyoudig.com.au

DIAL1100 BEFORE YOU DIG

SHEET 1 OF 1 SHEETS

SIZE: A1

copyright © RPS GROUP PLC

INFORMATION CONTAINED IN THIS DRAWING / FILE IS THE COPYRIGHT OF RPS GROUP PLC. COPYING OR USING THIS DATA IN WHOLE OR PART, IN ANY FORMAT, WITHOUT PERMISSION INFRINGES COPYRIGHT. © THIS DOCUMENT IN BOTH ELECTRONIC AND HARD COPY FORMAT IS AND SHALL REMAIN THE PROPERTY OF RPS GROUP PLC. THE INFORMATION MAY ONLY BE USED FOR THE PURPOSE FOR WHICH IT WAS COMMISSIONED AND IN ACCORDANCE WITH THE TERMS OF ENGAGEMENT FOR THE COMMISSION. UNAUTHORISED USE OF THIS INFORMATION IN ANY FORM WHATSOEVER IS PROHIBITED.

RPS AUSTRALIA EAST PTY LTD

SUITE 404 29-31 LEXINGTON DR, PO BOX 6843 BAULKHAM HILLS NSW 2153

T: 02 8884 6900 F: 02 8884 6999 www.rpsgroup.com.au

(ABN 44 140 292 762)

THIS IS A COLOURED PLAN.

REPRODUCTION IN COLOUR ONLY.

creativepeople making a difference.

RPS