




TVSarchitects
SOLARIS

For

Level 1 Floor Plan

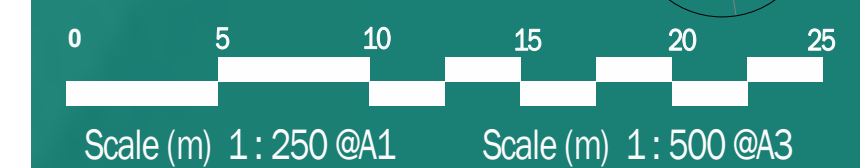



Level 3

Scale @ A1 1:250


TVSarchitects
SOLARIS

Forster Civic Precinct
Cnr Lake, West & Middle Street


For
Enyoc Pty Ltd

Level 3 Floor Plan

5490.27 [5]

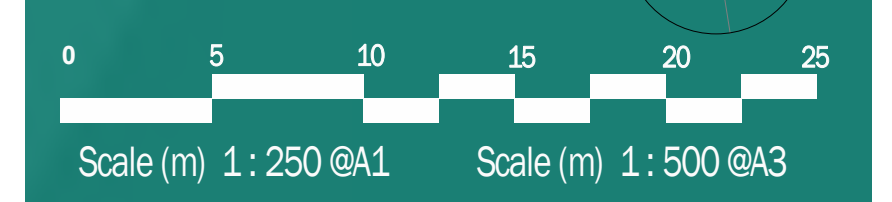

DA Issue 28/08/17

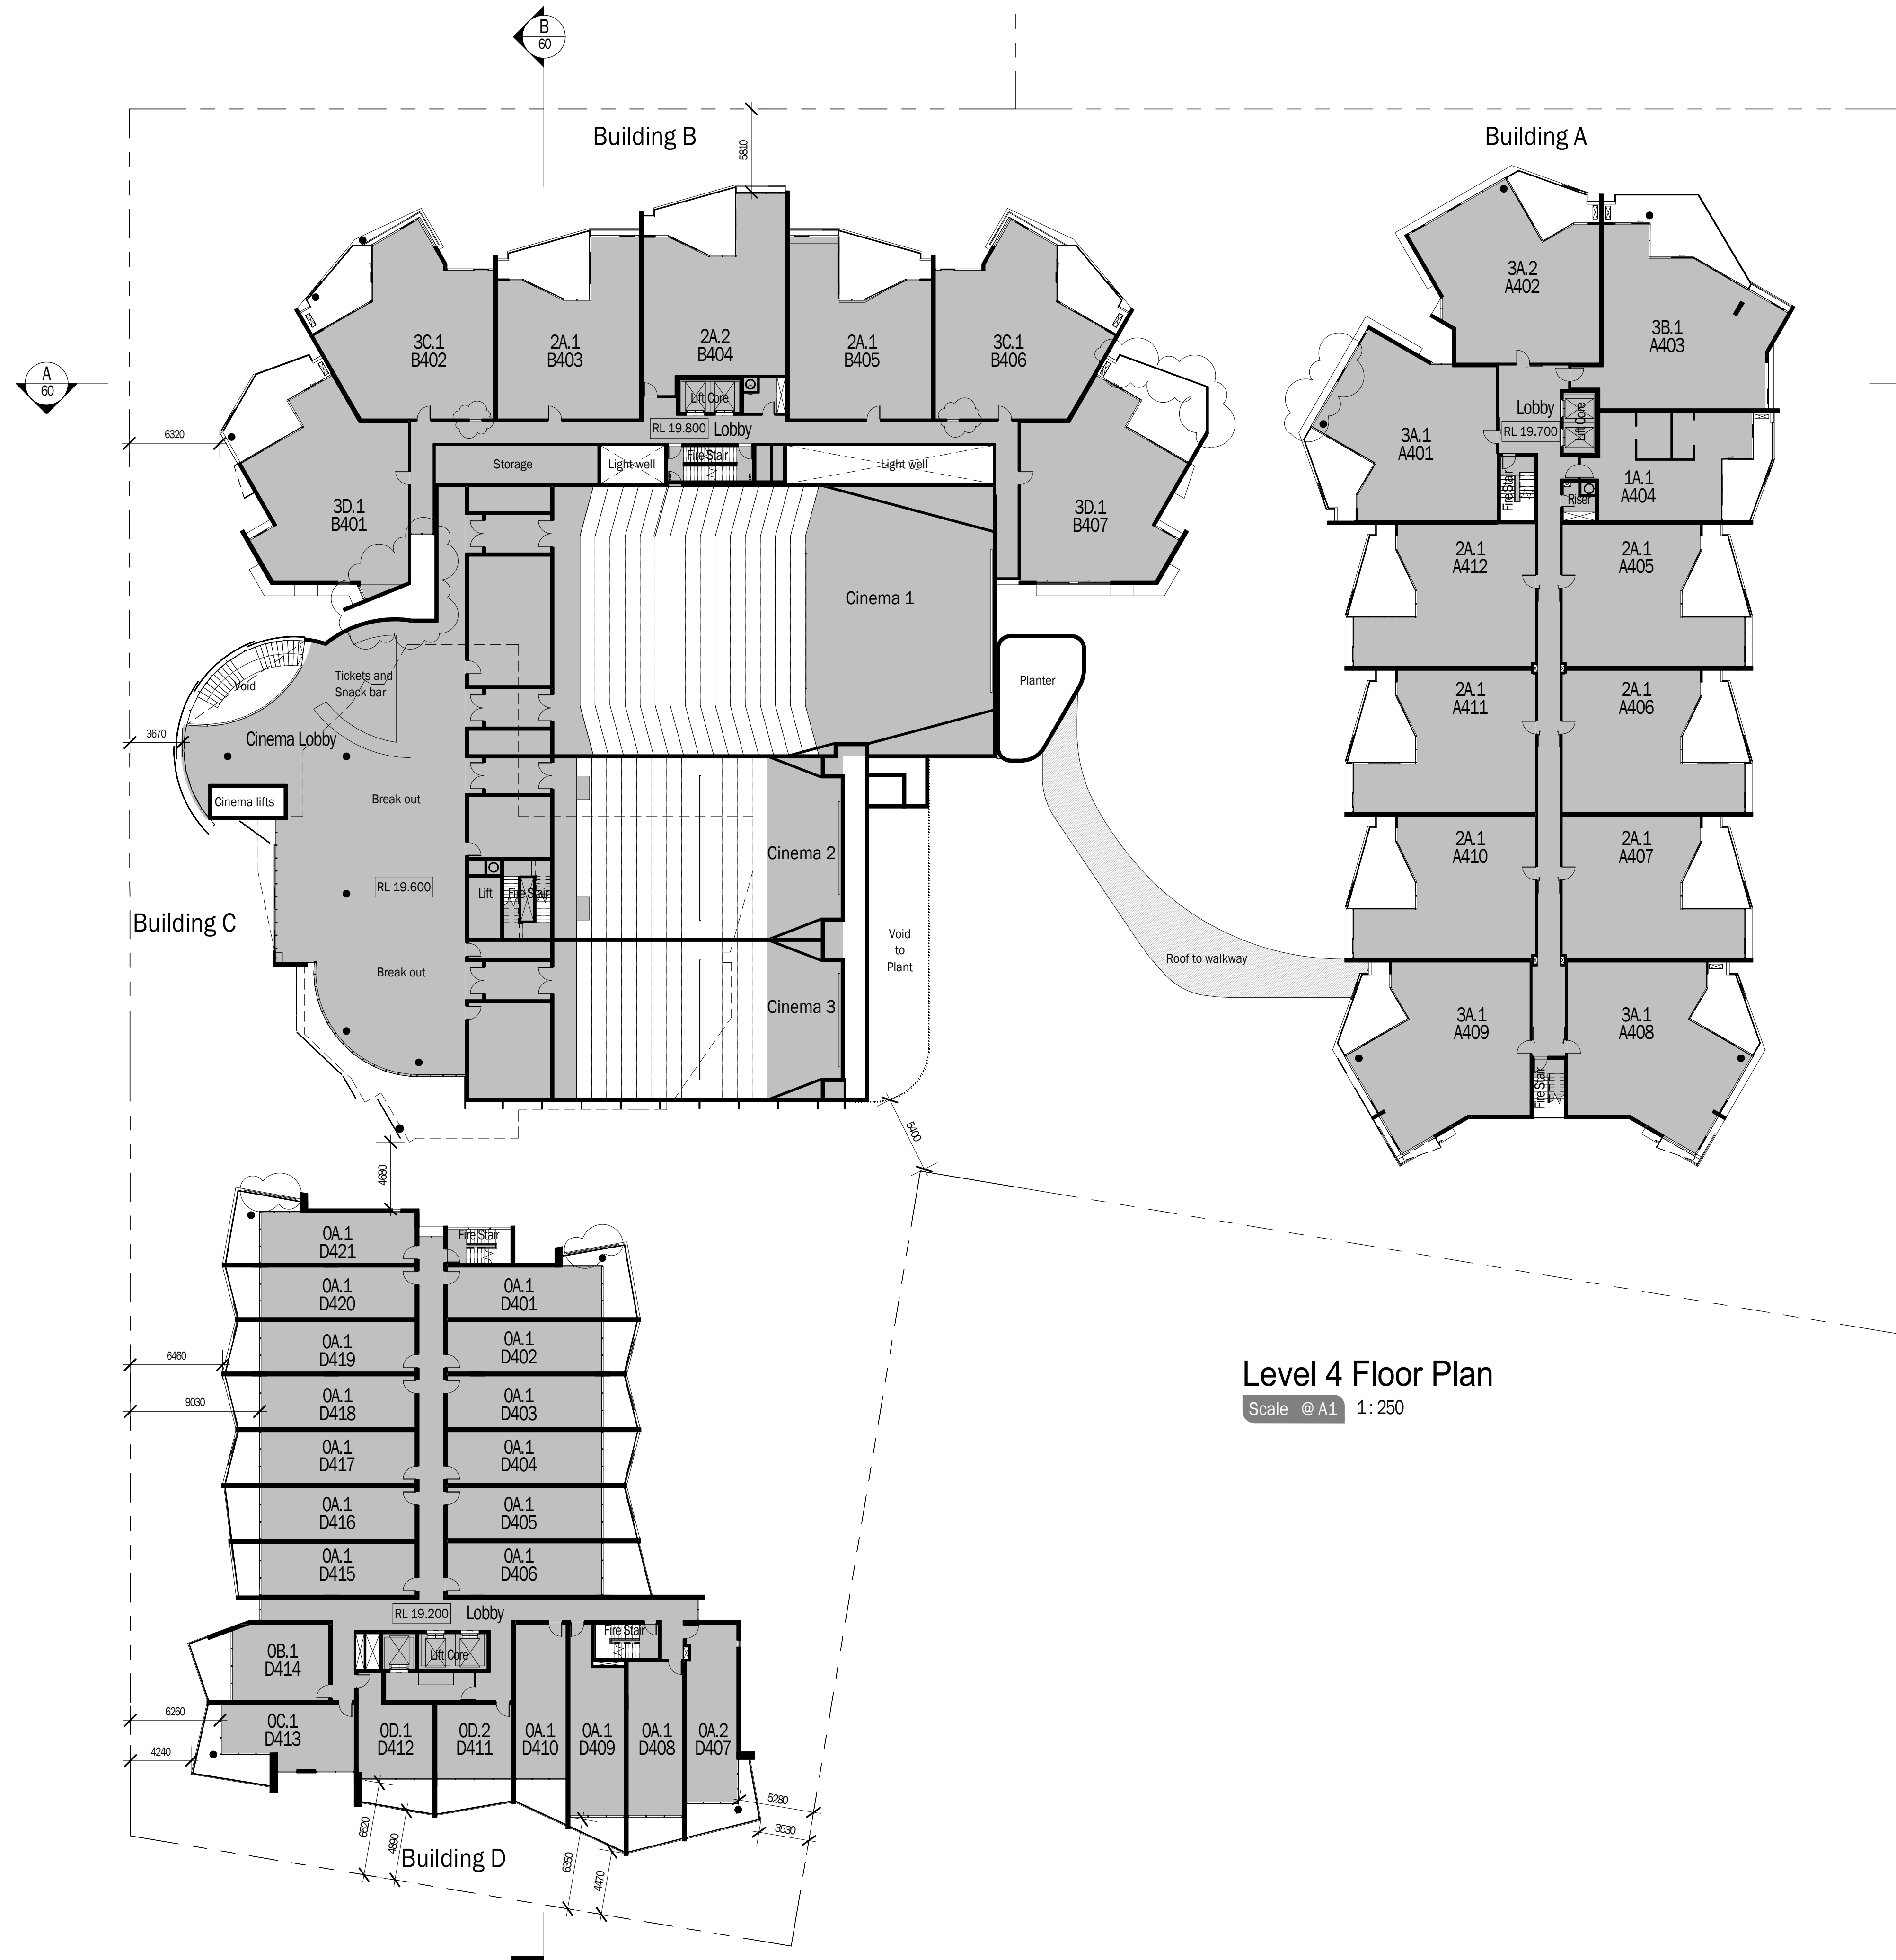

Level 4 Floor Plan

Scale @ A1 1:250

TVSarchitects


SOLARIS

Forster Civic Precinct
Cnr Lake, West & Middle Street

For
Enyoc Pty Ltd

Level 4 Floor Plan

5490.28 [5]

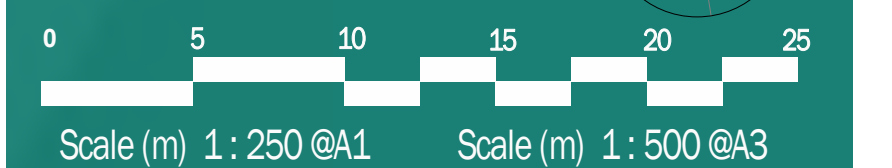

DA Issue 28/08/17



TVSarchitects

SOLARIS

Forster Civic Precinct
Cnr Lake, West & Middle Street


For
Enyoc Pty Ltd

Level 5 Floor Plan

5490.29 [4]



DA Issue 28/08/17

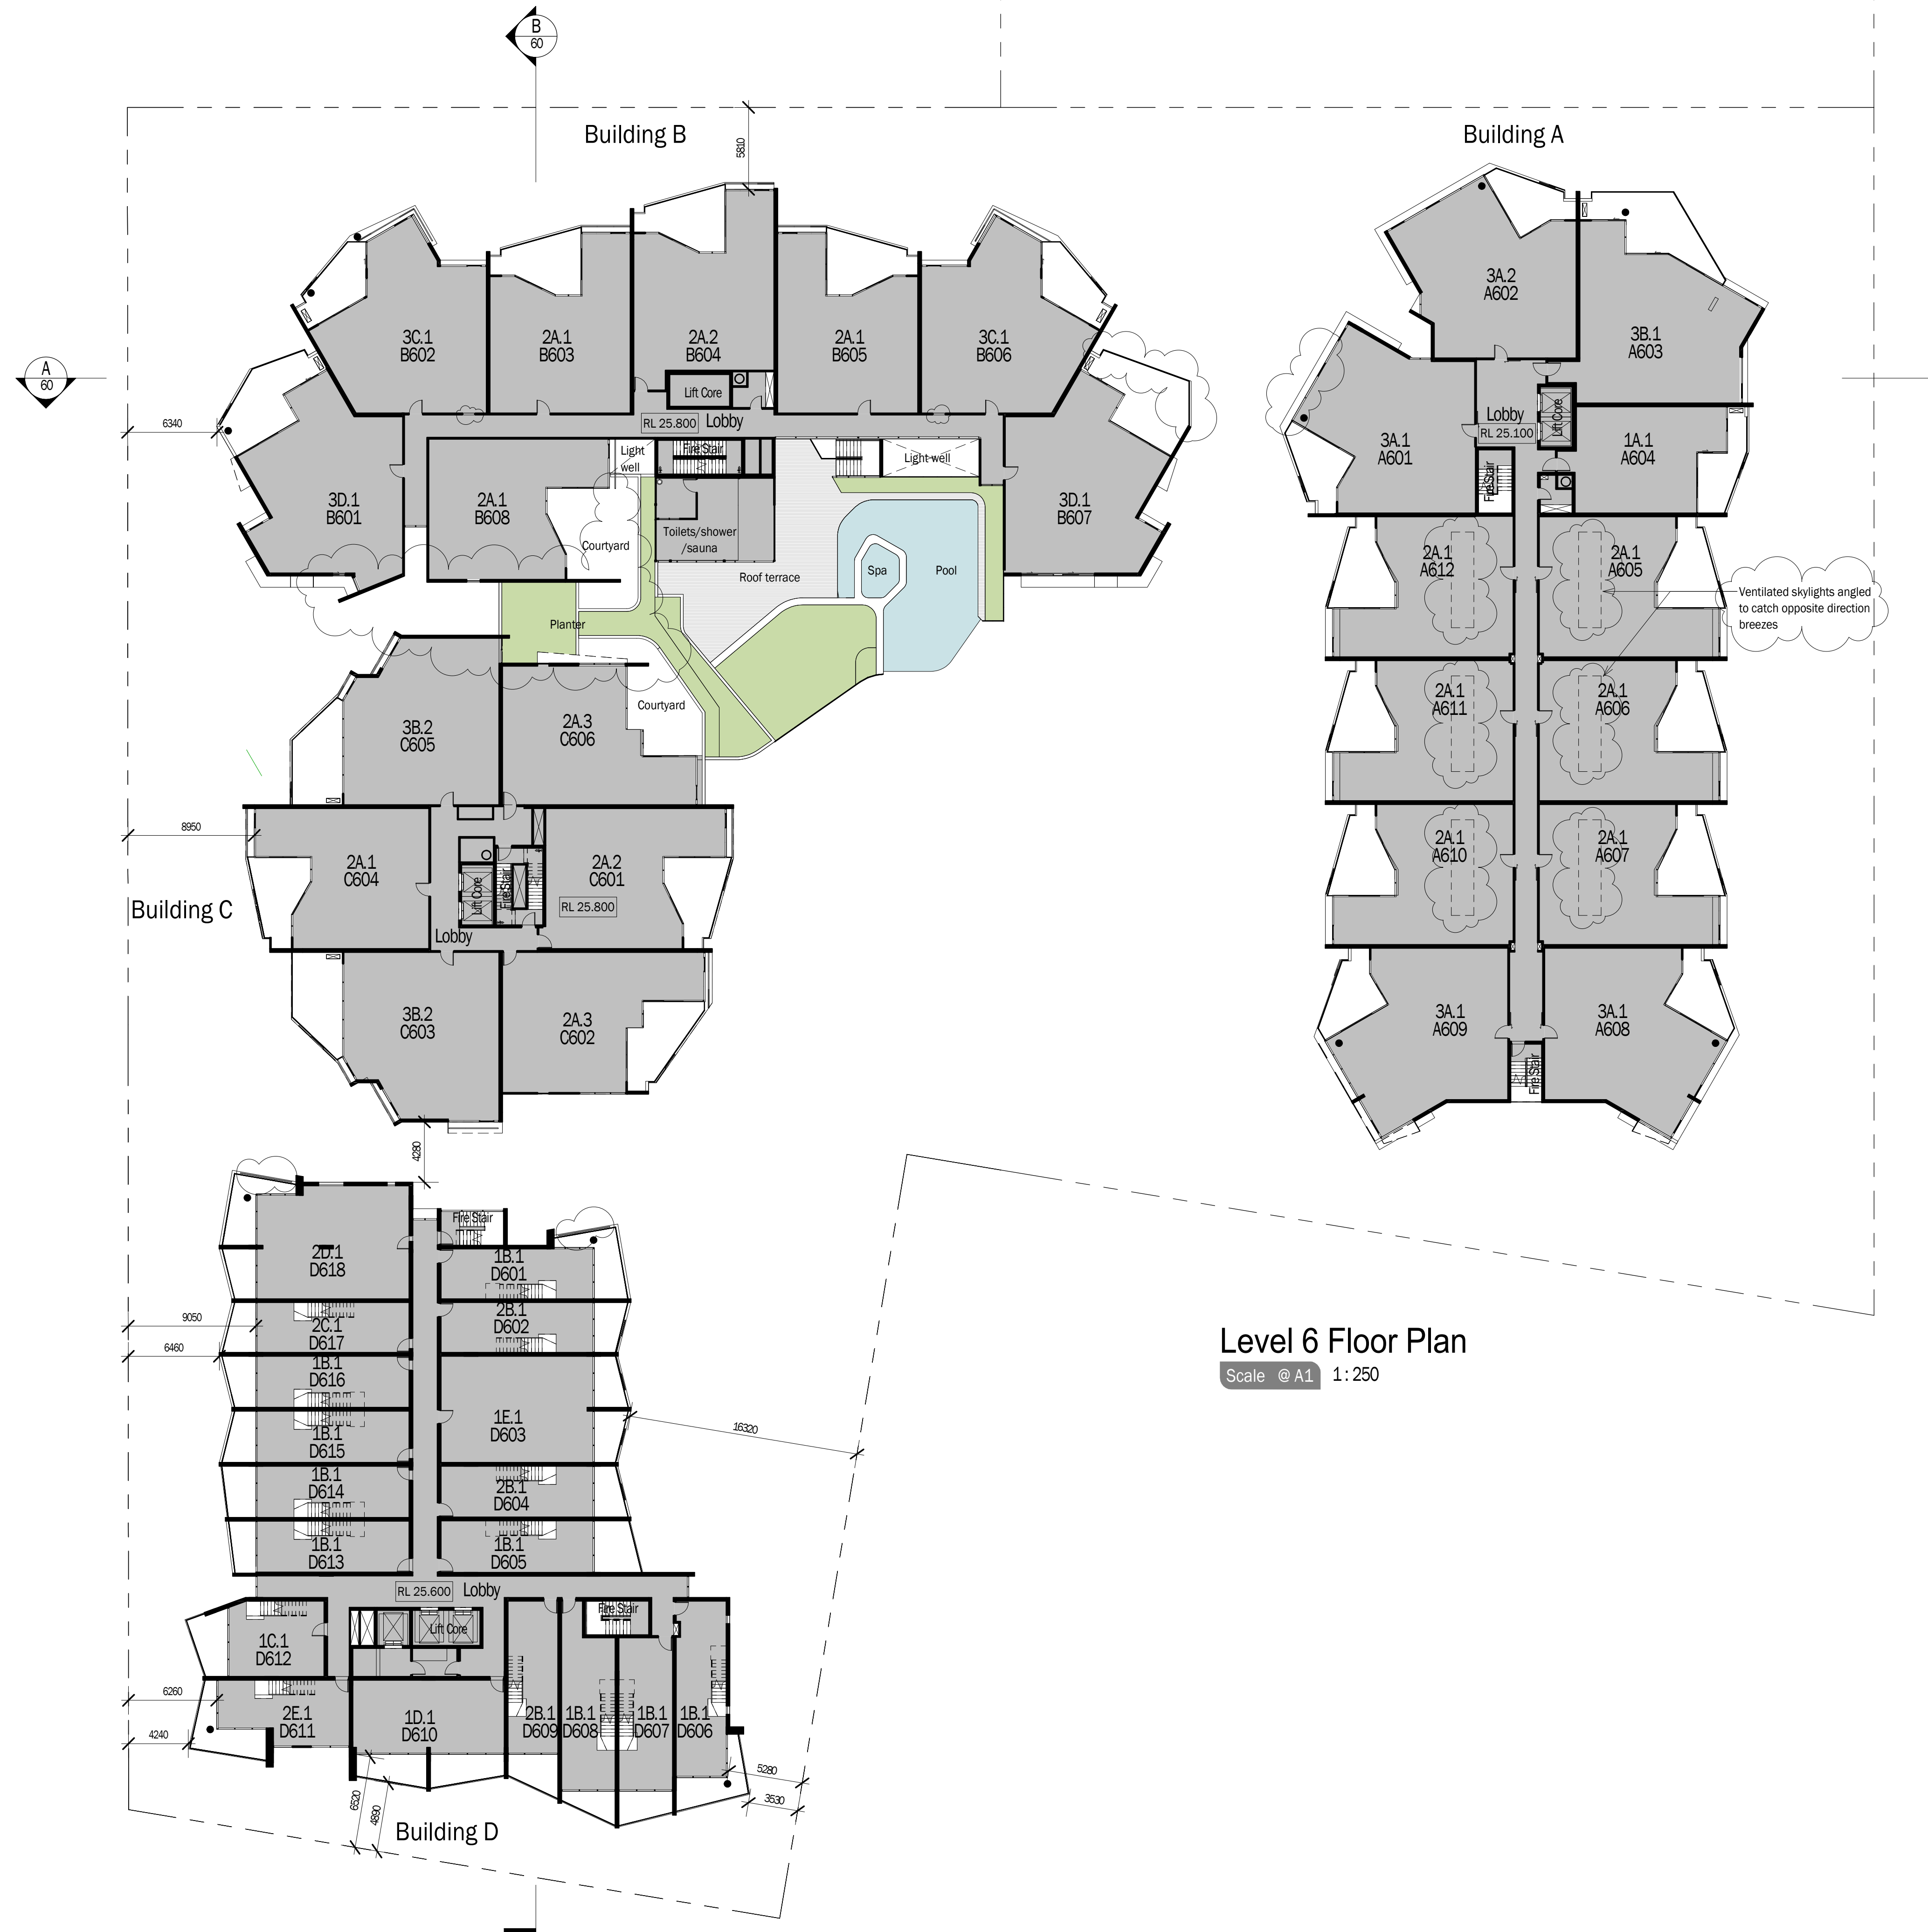

TVSarchitects


SOLARIS

Forster Civic Precinct
Cnr Lake, West & Middle Street

For
Enyoc Pty Ltd

Level 6 Floor Plan

5490.30 [4]

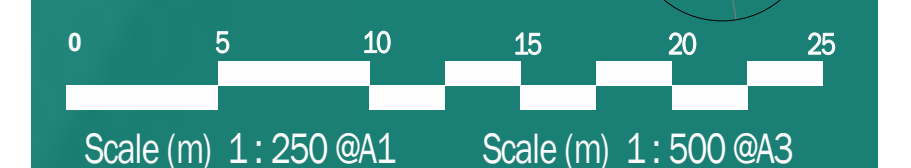

DA Issue 28/08/17

