


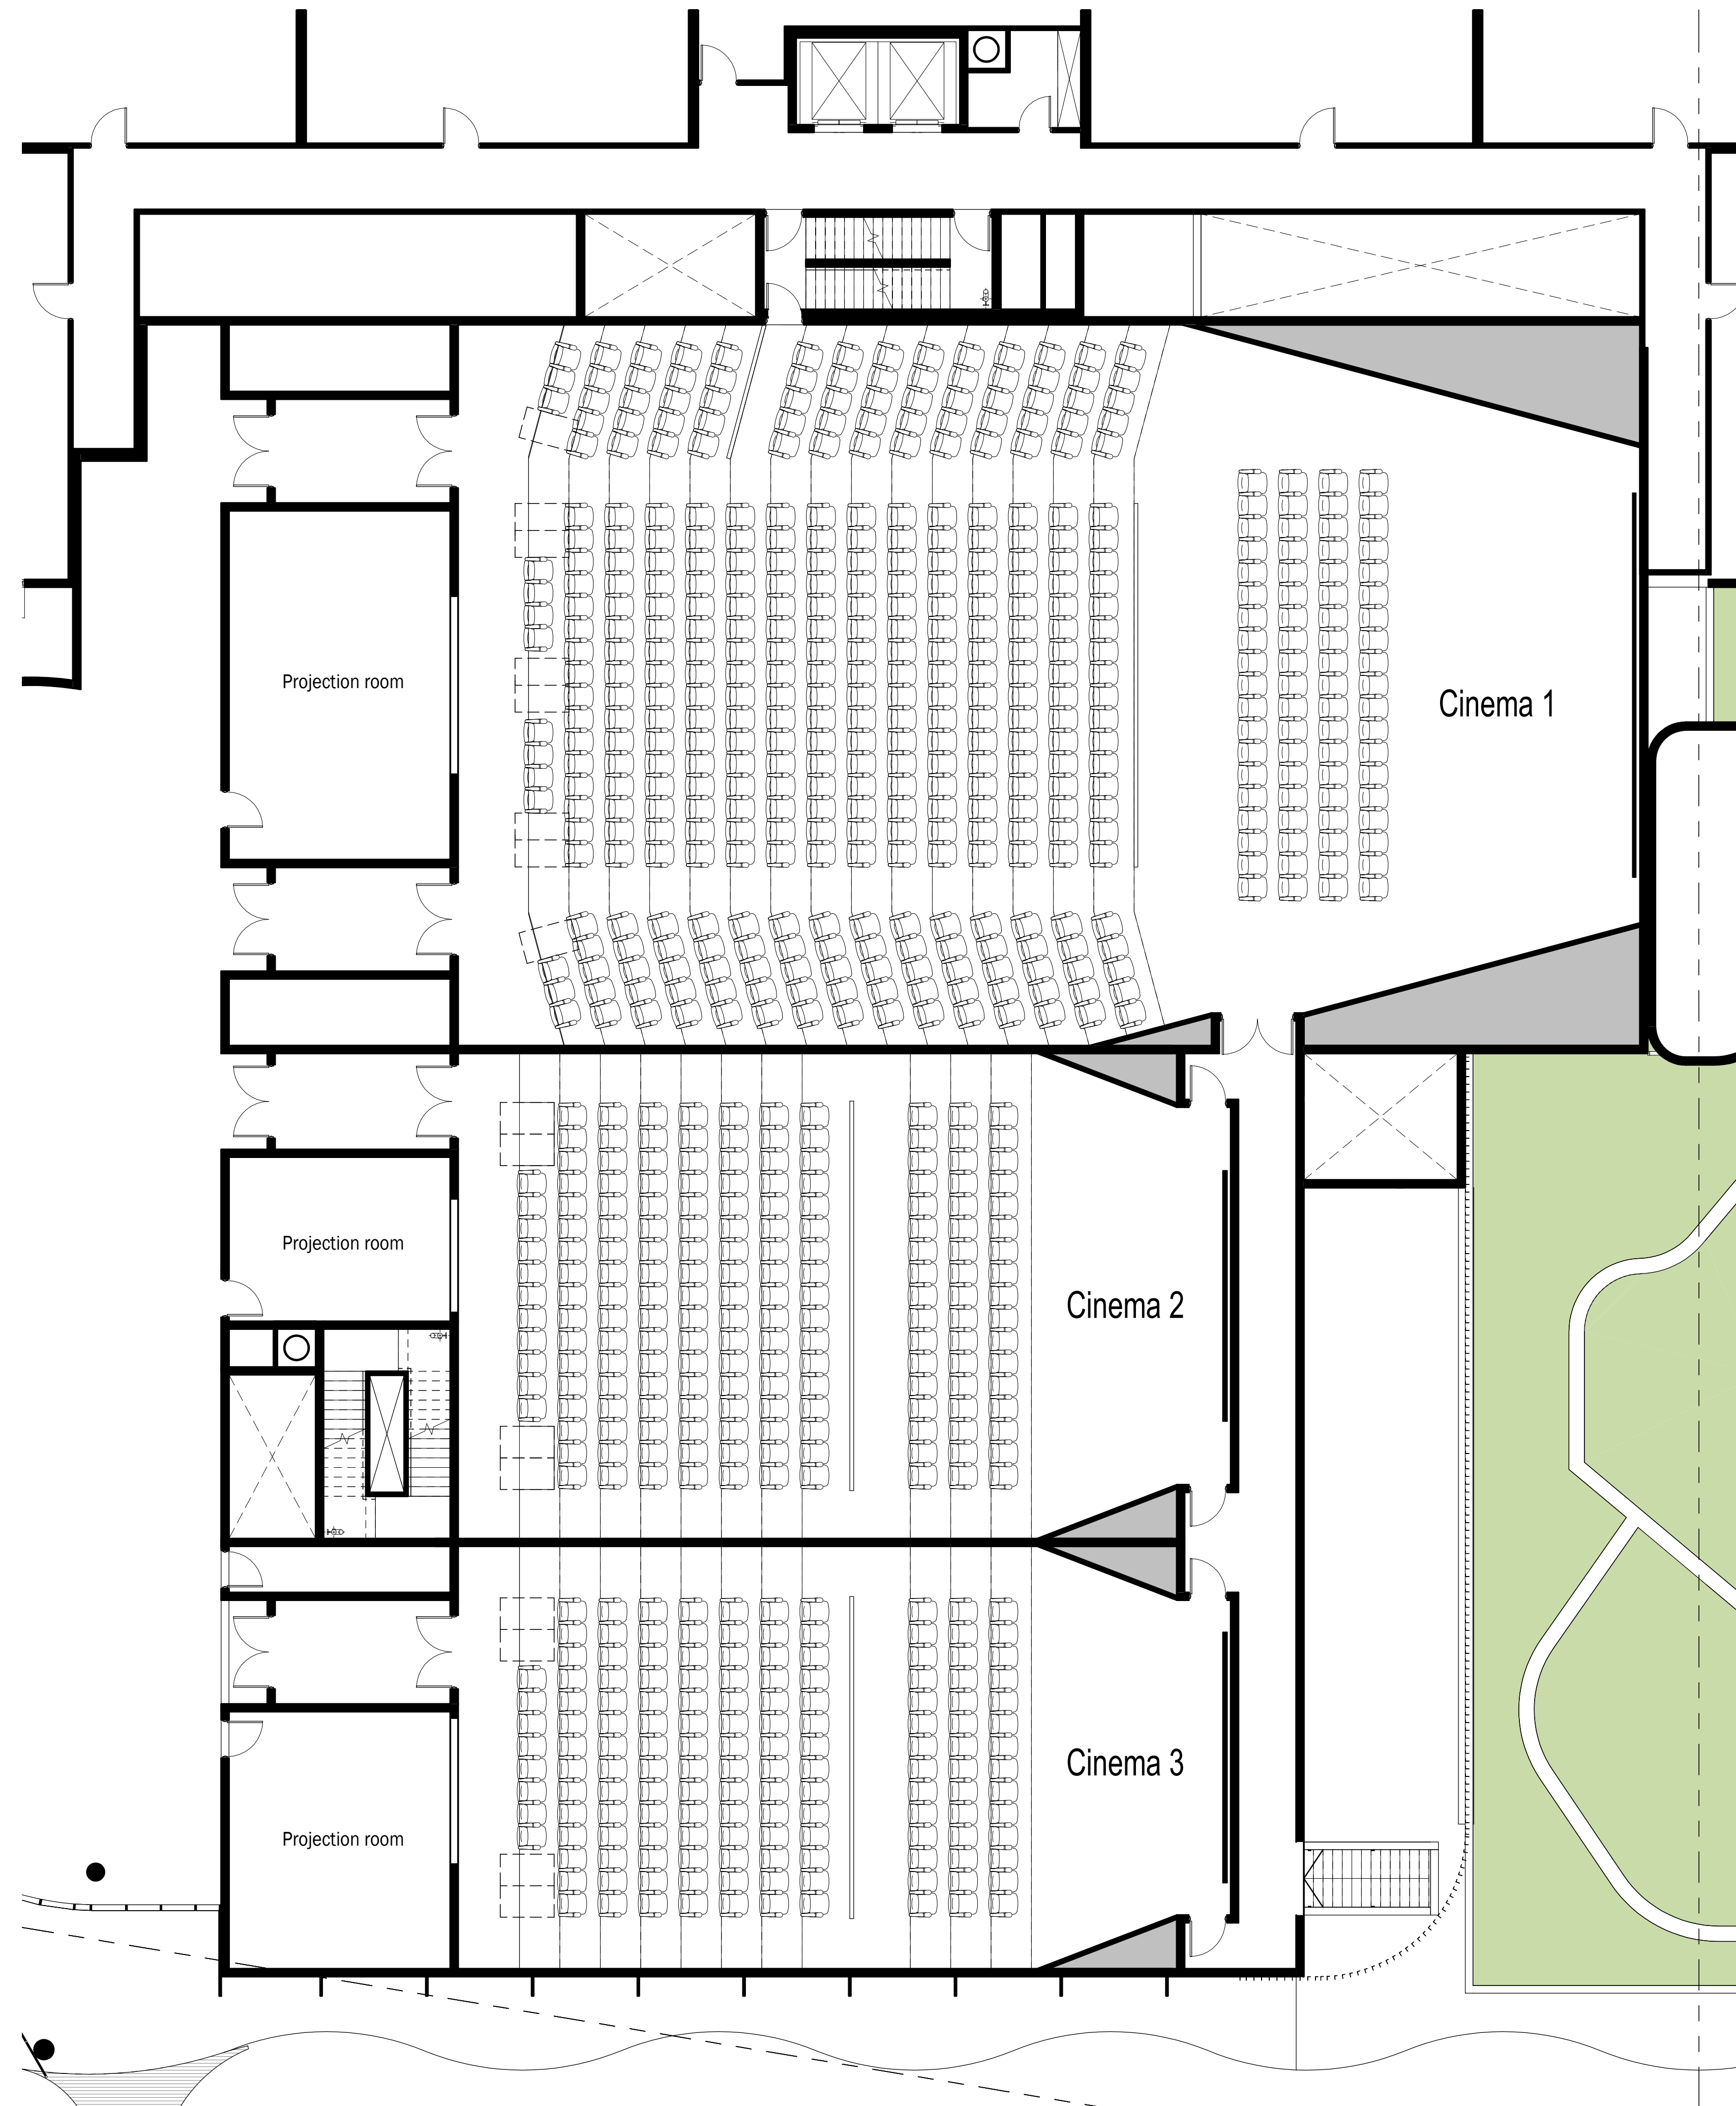

Level 4 - Cinema Plan
Scale @ A1 1:100


TVSarchitects
SOLARIS

Forster Civic Precinct
Cnr Lake, West & Middle Street

For
Enyoc Pty Ltd

Level 4 - Cinema Plan

5490.44 [1]

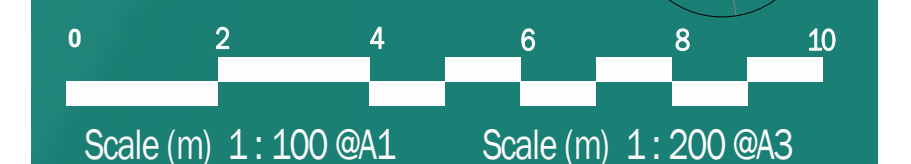

DA Issue 26/06/17



North Elevation - Lake Street

Scale @ A1 1:200



East Elevation

Scale @ A1 1:200

TVSarchitects

SOLARIS

Forster Civic Precinct
Cnr Lake, West & Middle Street

For
Enyoc Pty Ltd

Elevations

5490.50 [1]

0 4 8 12 16 20
Scale (m) 1:200 @A1 Scale (m) 1:400 @A3

DA Issue 03/04/17



West Elevation - West Street

Scale @ A1 1:200



South Elevation - Middle Street

Scale @ A1 1:200

TVSarchitects

SOLARIS

Forster Civic Precinct
Cnr Lake, West & Middle Street

For
Enyoc Pty Ltd

Elevations

5490.51 [1]


0 4 8 12 16 20
Scale (m) 1:200 @A1 Scale (m) 1:400 @A3

DA Issue 03/04/17



Building A - West Sectional Elevation

Scale @ A1 1:200

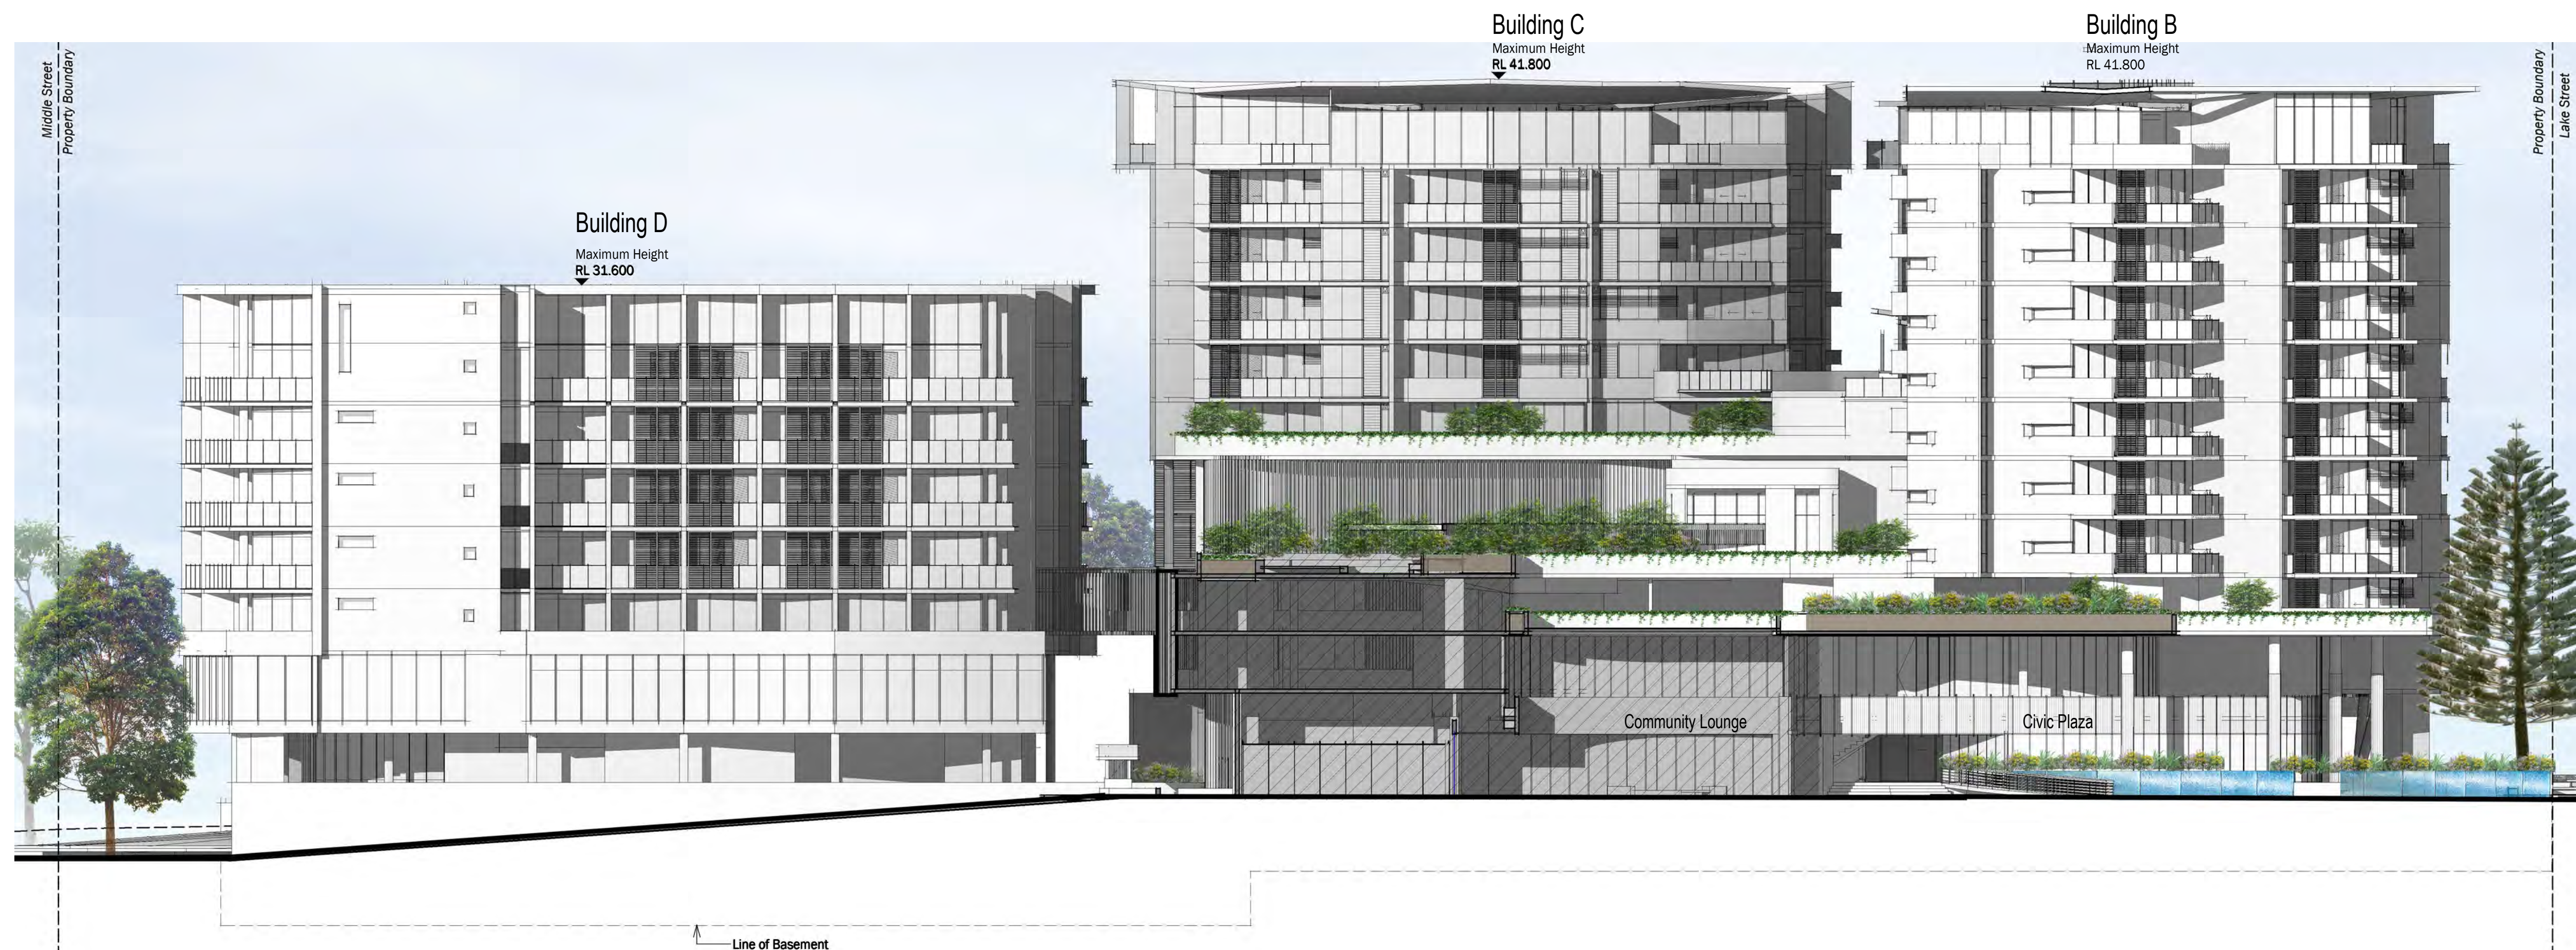

Building B, C and D - East Sectional Elevation

Scale @ A1 1:200

TVS architects

SOLARIS

Forster Civic Precinct
Cnr Lake, West & Middle Street


For
Enyoc Pty Ltd

Elevations

5490.52 [1]

0 4 8 12 16 20
Scale (m) 1:200 @A1 Scale (m) 1:400 @A3

DA Issue 03/04/17

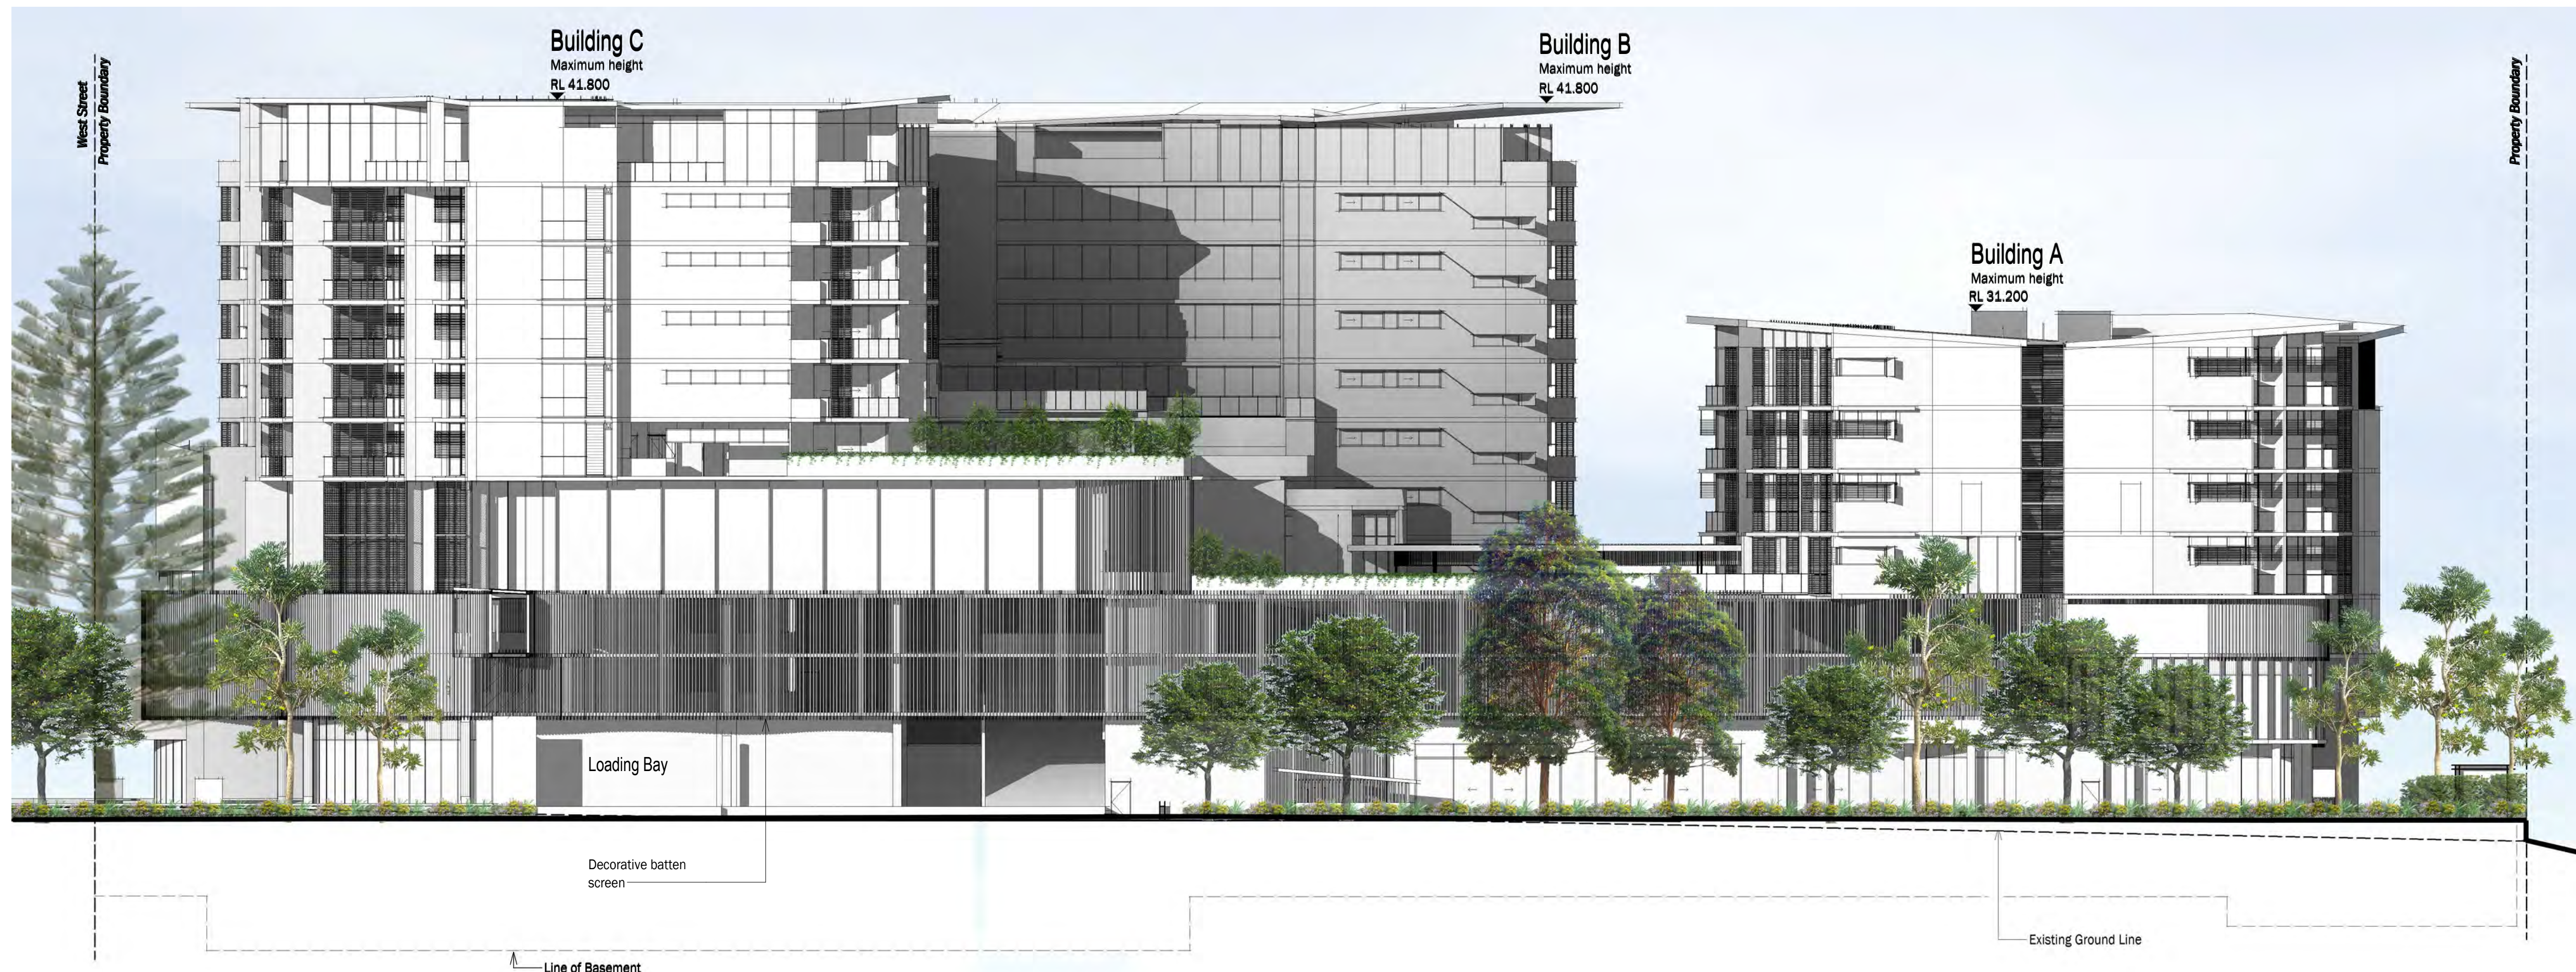

South Sectional Elevation

Scale @ A1 1:200



Stage 1 - West Elevation

Scale @ A1 1:200

(Demonstrating facade treatment planned, if Stage 2 doesn't follow immediately.)

TVSarchitects

SOLARIS

Forster Civic Precinct
Cnr Lake, West & Middle Street



For
Enyoc Pty Ltd

Elevations

5490.53 [1]

0 4 8 12 16 20
Scale (m) 1:200 @A1 Scale (m) 1:400 @A3

DA Issue 03/04/17

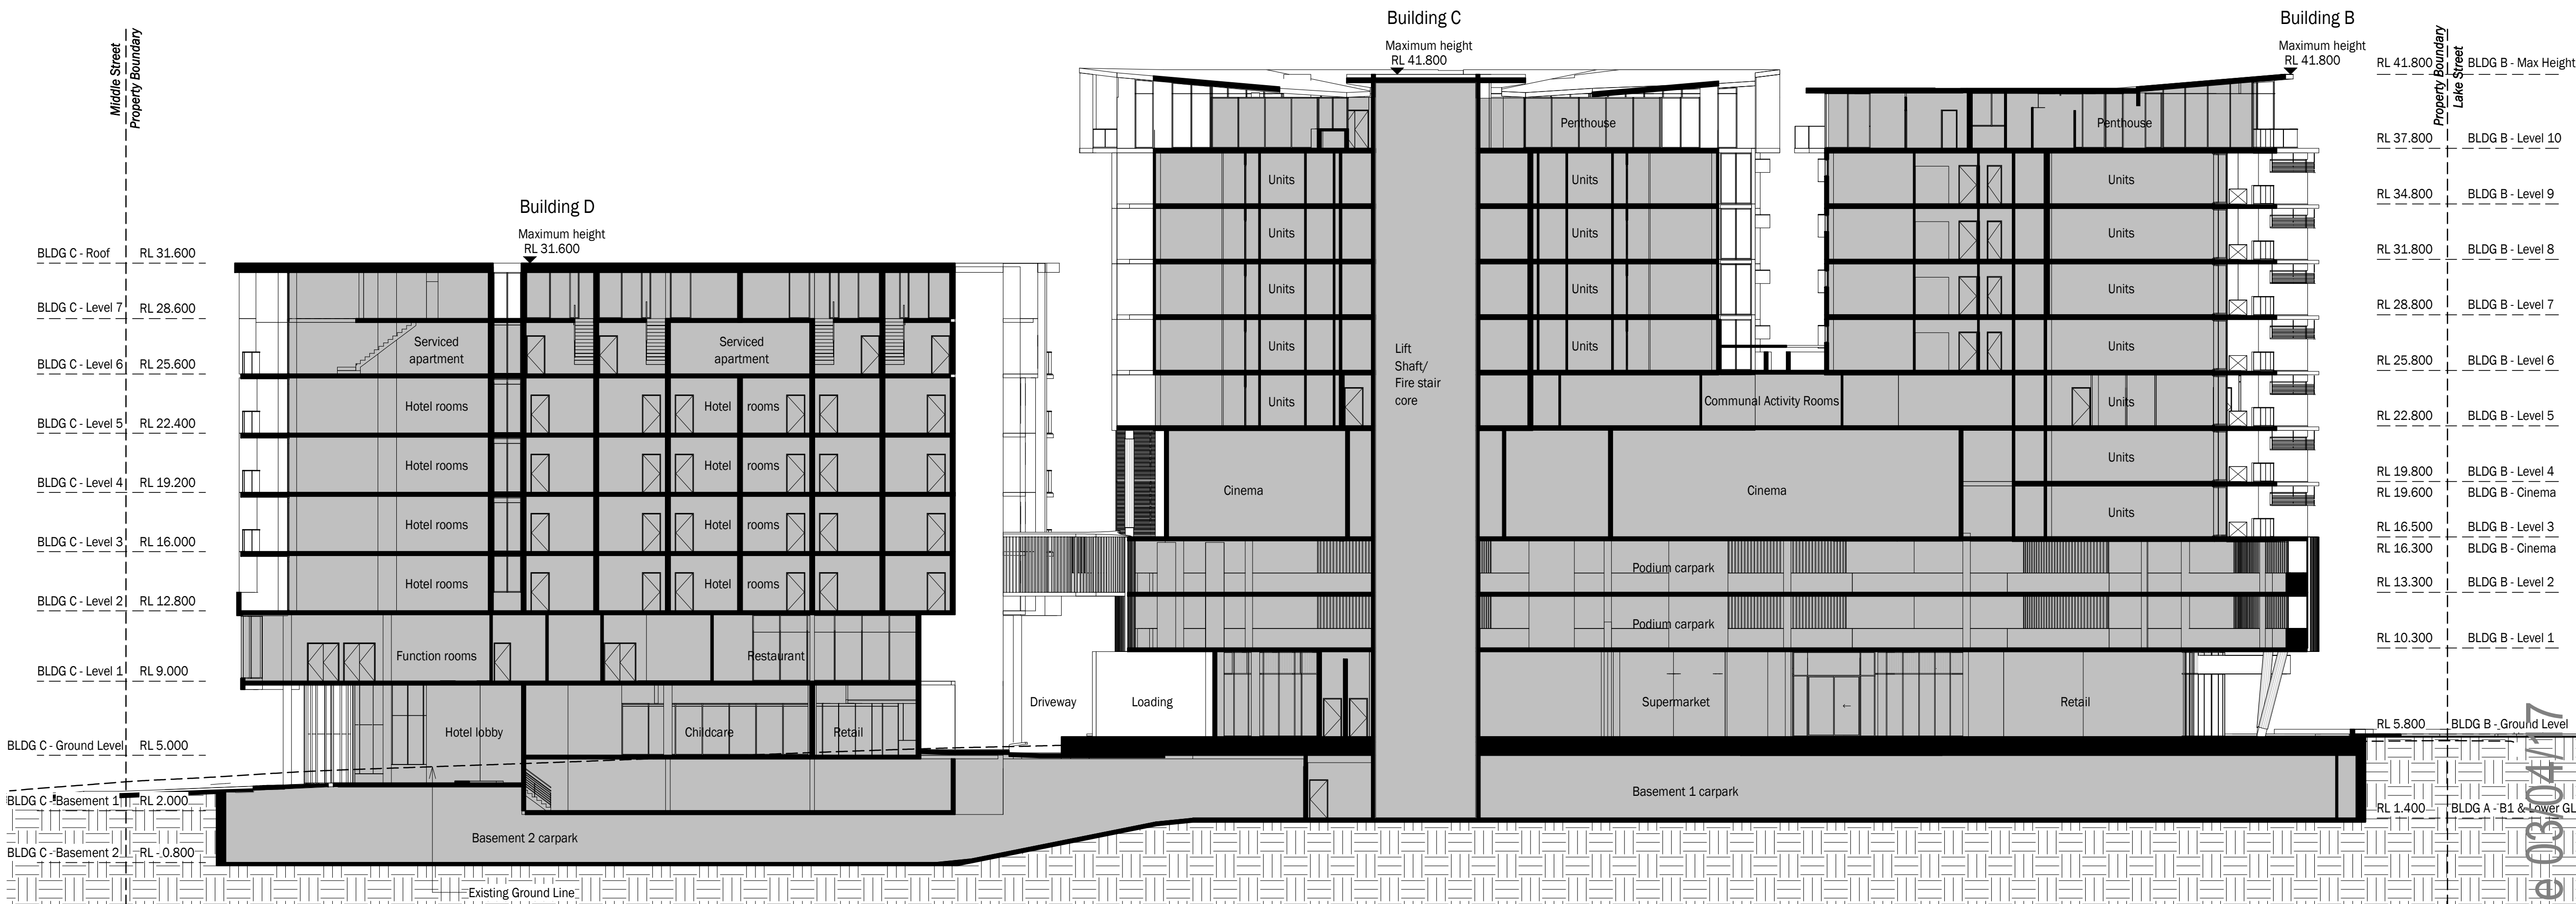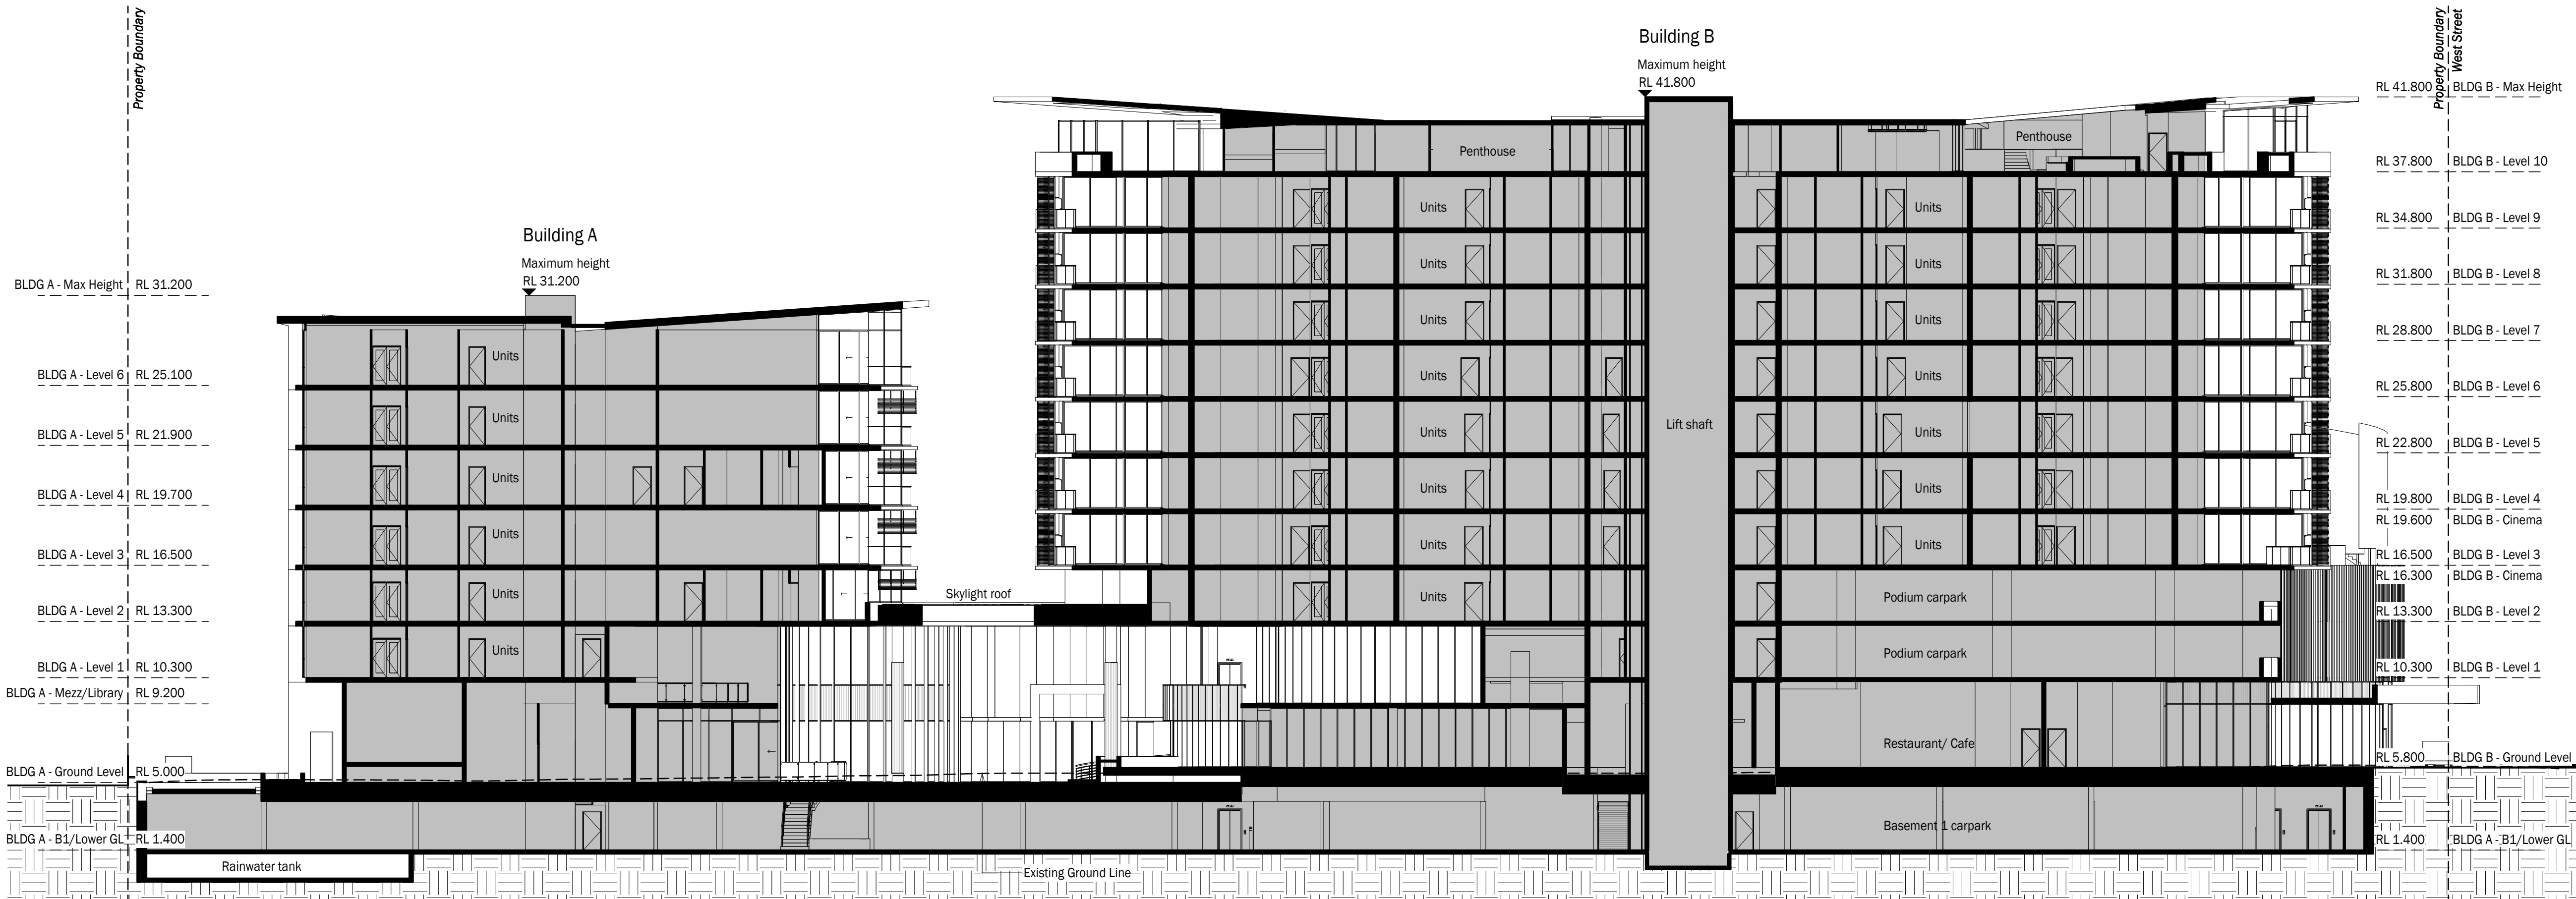

TVSarchitects


SOLARIS

Forster Civic Precinct
Cnr Lake, West & Middle Street

For
Enyoc Pty Ltd

Site Sections

5490.60 [1]

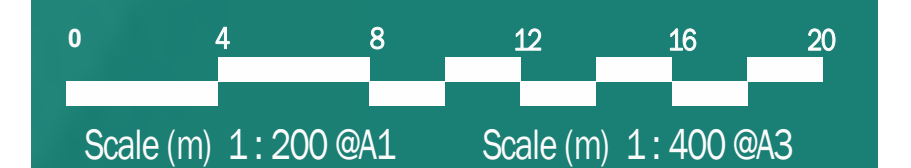


DA Issue 03/04/17

Forster Main Beach




Colour palette concept images

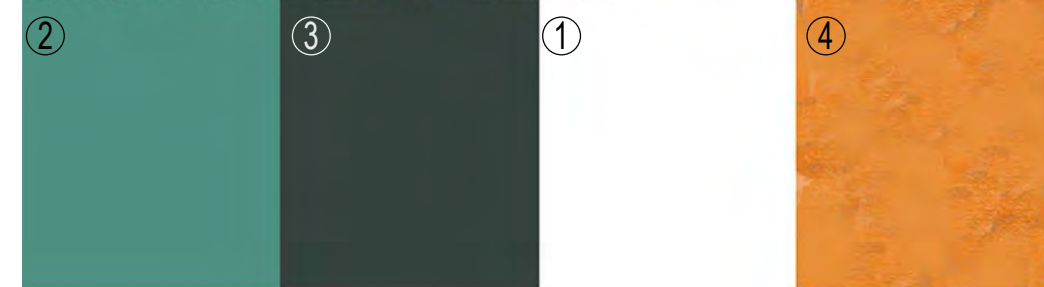

⑧ timber (column treatment)



⑦ coloured precast concrete - ochre

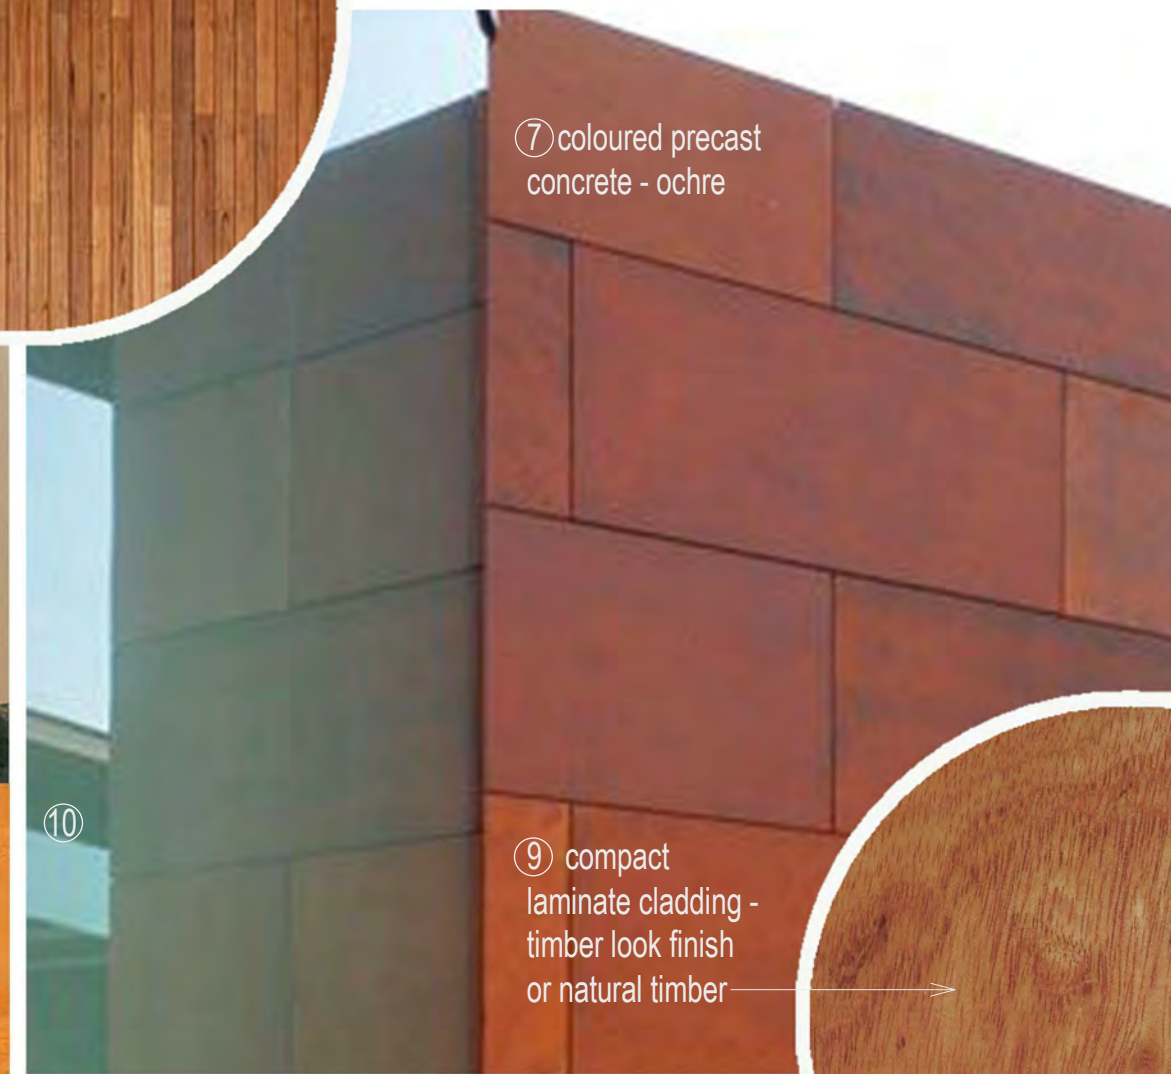

⑨ compact laminate cladding - timber look finish or natural timber



Colour palette concept image



③ paint monument

④ paint brown

① paint white



Concept image - residential balconies sliding screens - a mix of brown tones with black frames ⑪

black (window screens and glazing frames) ⑤

⑥ concrete natural

Community plaza concept images




Cinema concept image - Patterned perforated aluminium screening ⑫



Concept image - screening ⑪

Carpark screening concept image

Community lounge and library concept image

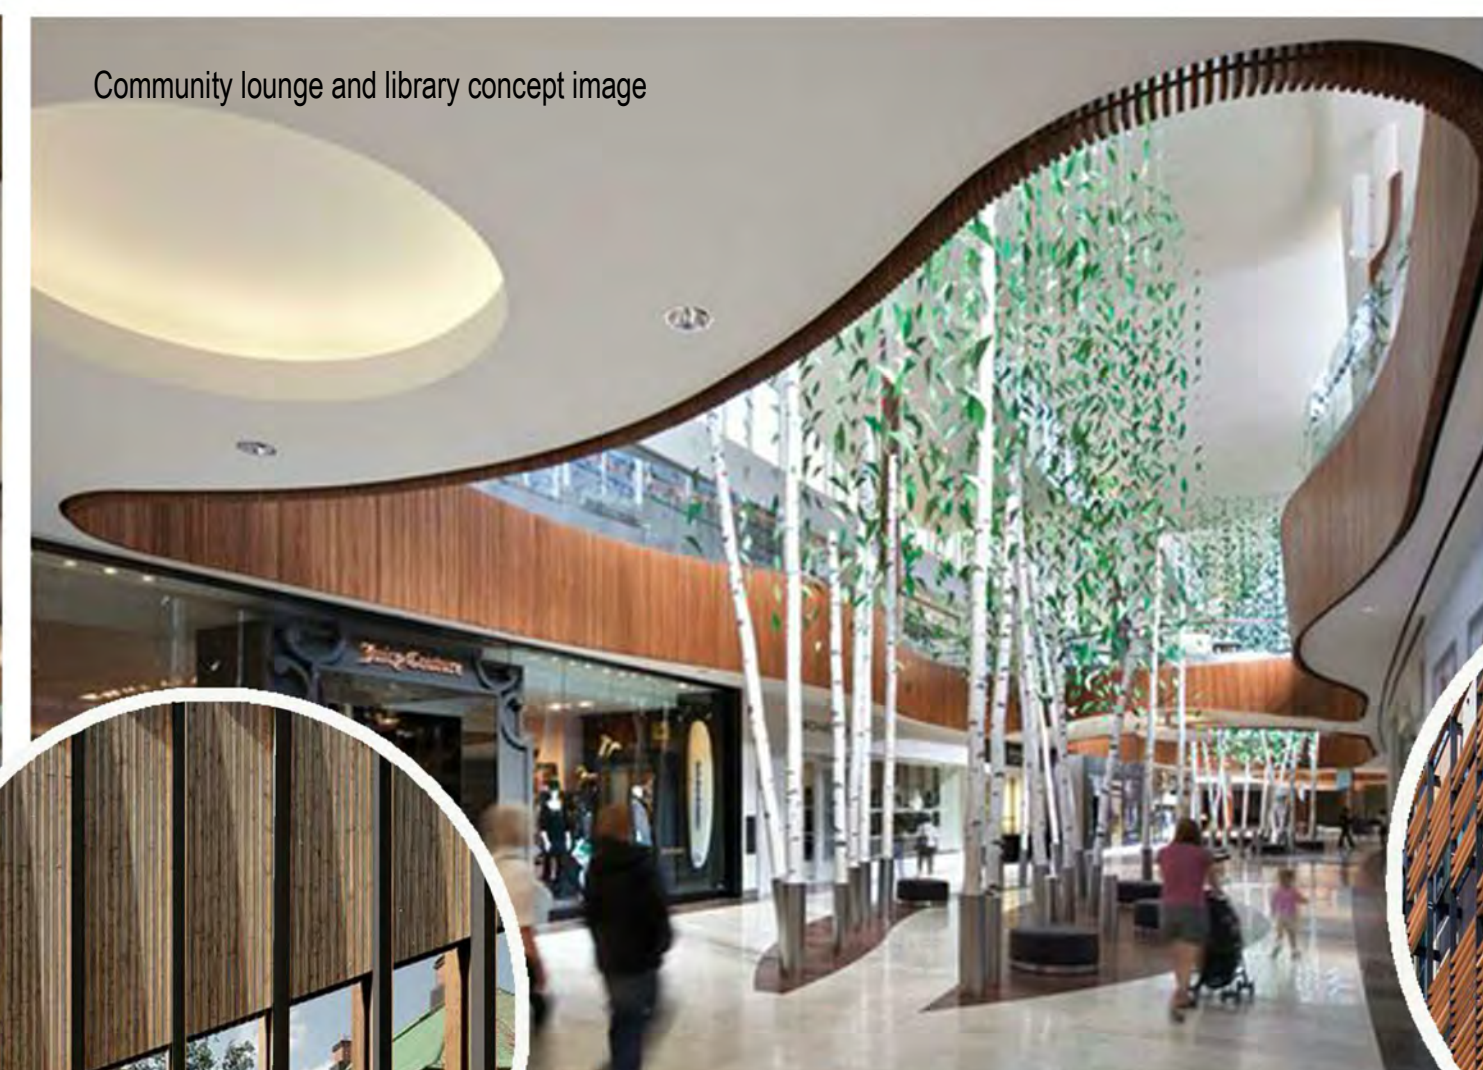

Library facade concept image



Community lounge and library concept image

TVSarchitects SOLARIS

Forster Civic Precinct
Cnr Lake, West & Middle Street

For
Enyoc Pty Ltd

Materials & Finishes

5490.70 [1]

DA Issue 03/04/17