


LEGEND

- 0.1
-0.3

Cut from existing ground level to finished surface level
- 0.1
0.3

Fill from existing ground level to finished surface level

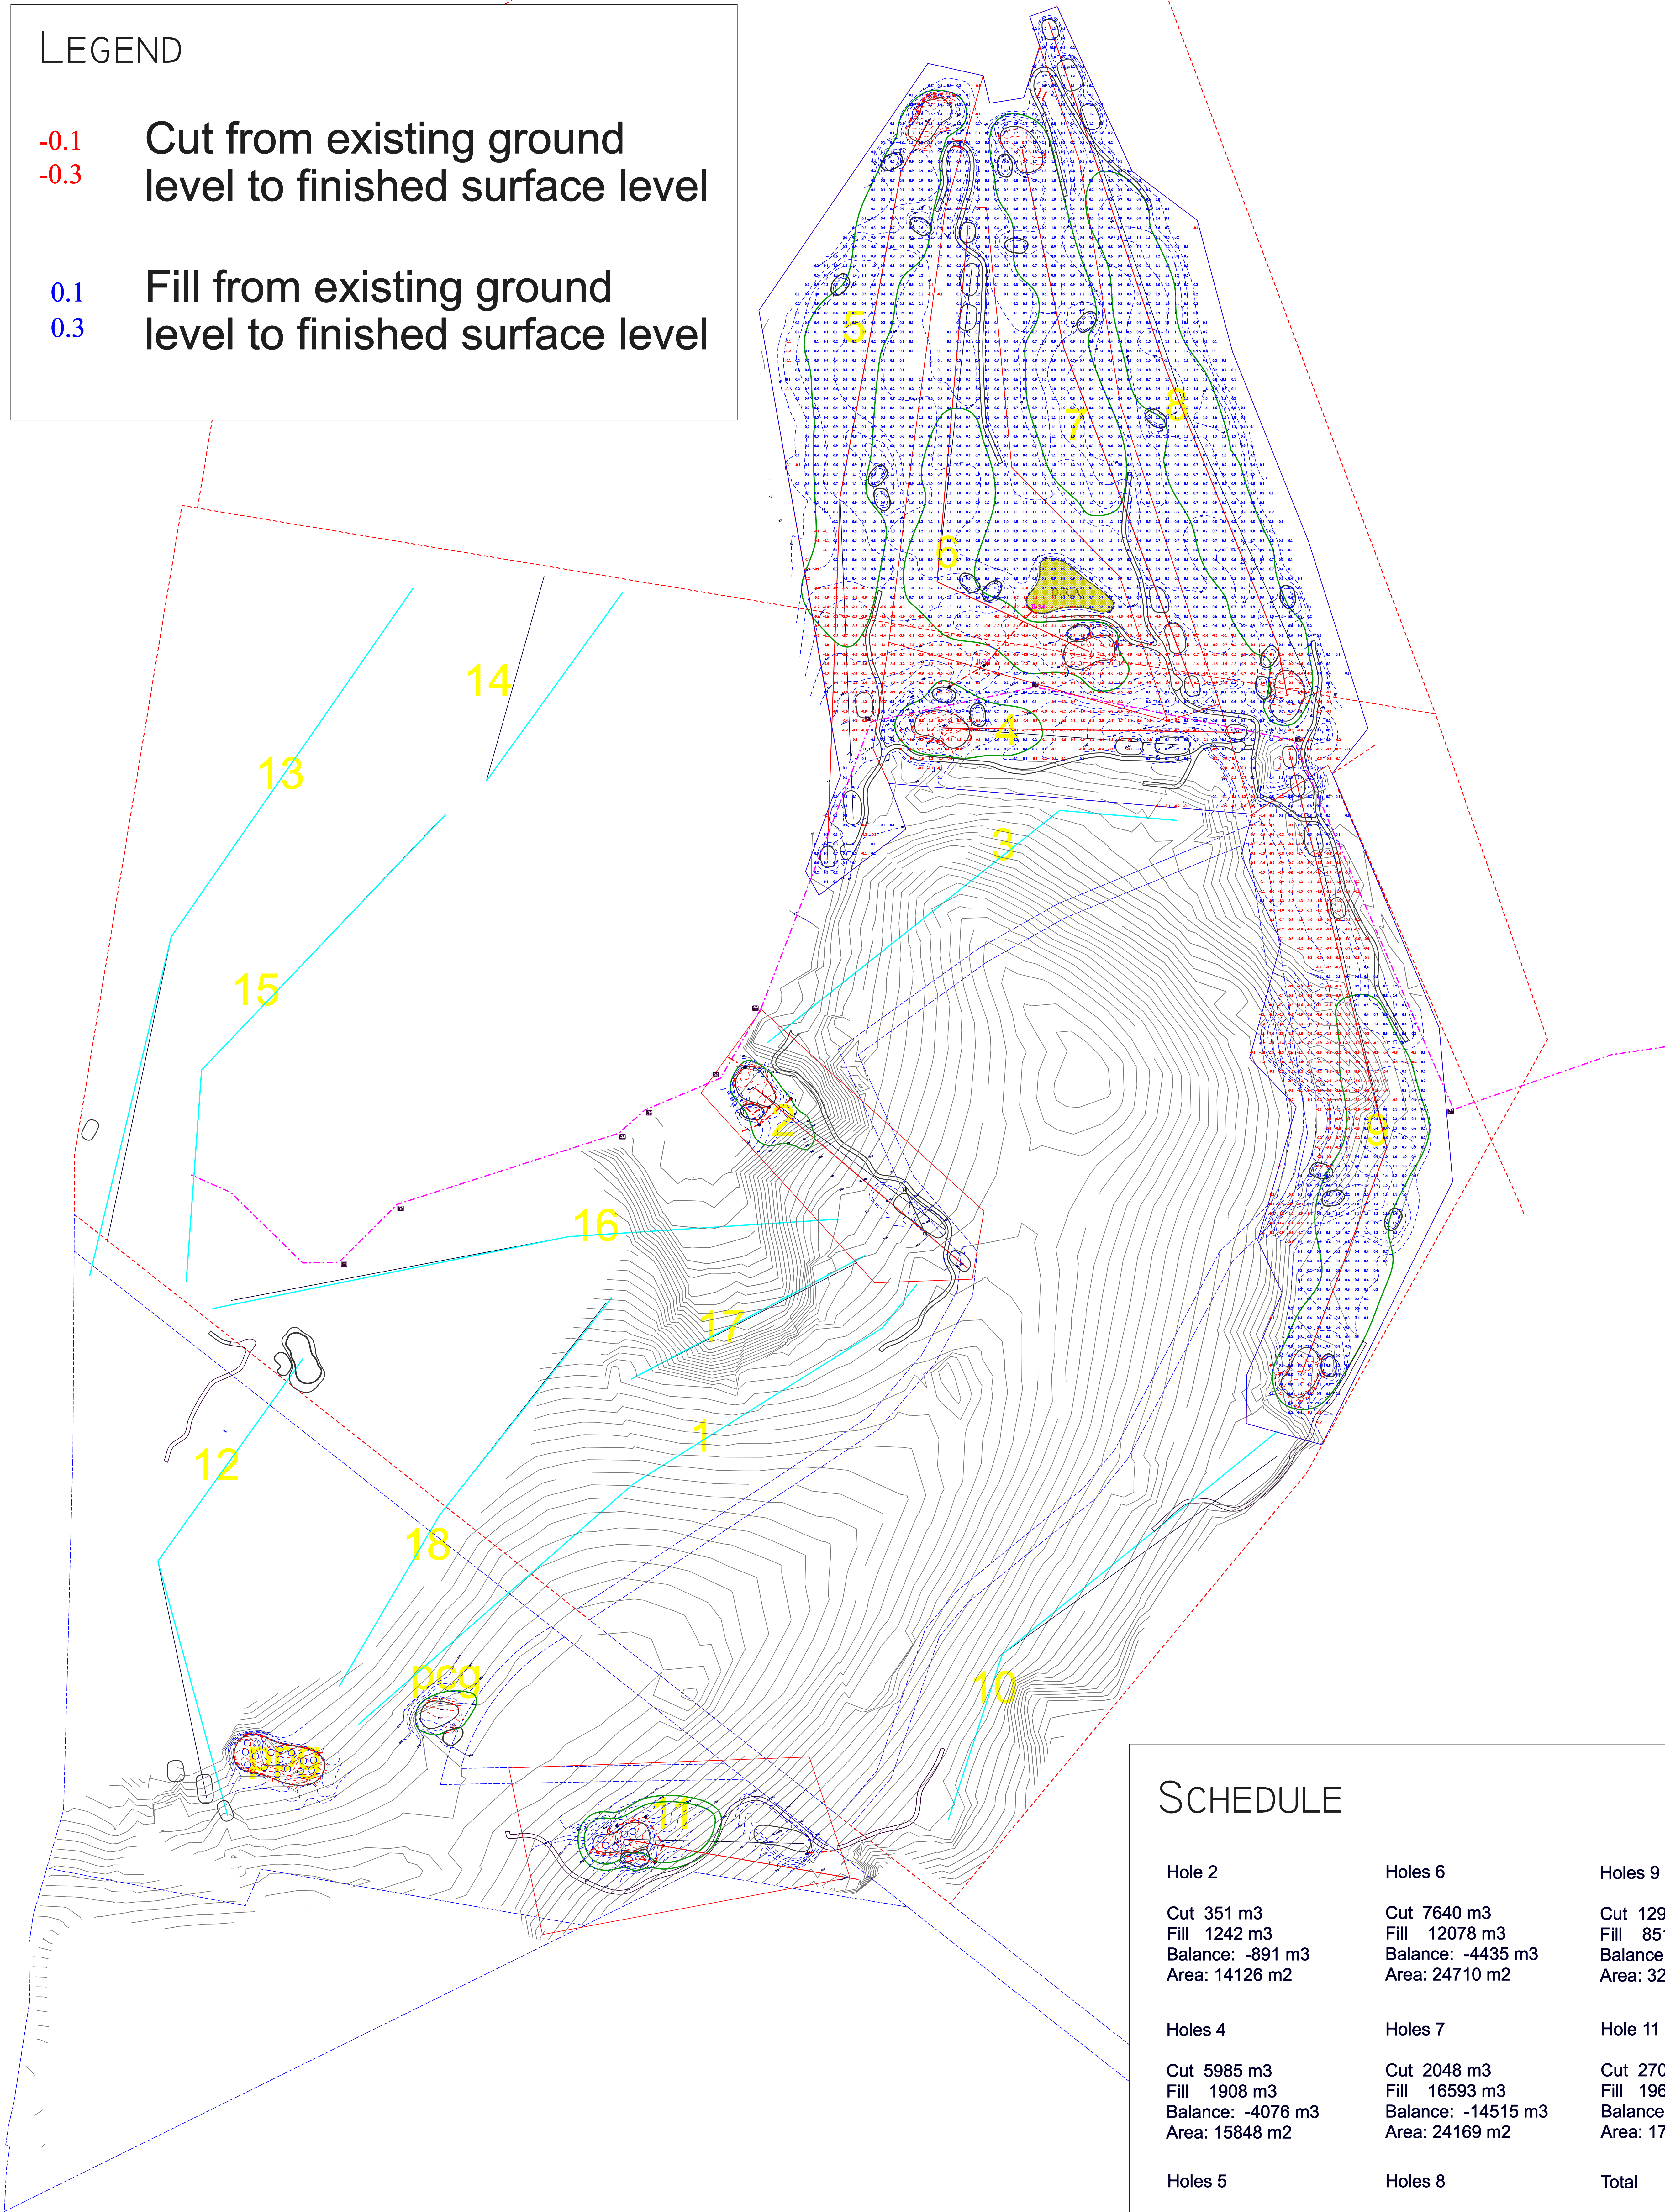

SCHEDULE

Hole 2 Cut 351 m3 Fill 1242 m3 Balance: -891 m3 Area: 14126 m2	Holes 6 Cut 7640 m3 Fill 12078 m3 Balance: -4435 m3 Area: 24710 m2	Holes 9 Cut 12947 m3 Fill 8512 m3 Balance: -4434 m3 Area: 32355 m2
Holes 4 Cut 5985 m3 Fill 1908 m3 Balance: -4076 m3 Area: 15848 m2	Holes 7 Cut 2048 m3 Fill 16593 m3 Balance: -14515 m3 Area: 24169 m2	Hole 11 Cut 270 m3 Fill 1960 m3 Balance: -1690 m3 Area: 17970 m2
Holes 5 Cut 6531 m3 Fill 12727 m3 Balance: -6195 m3 Area: 32496 m2	Holes 8 Cut 1932 m3 Fill 17802 m3 Balance: -15869 m3 Area: 33610 m2	Total Cut 37704 m3 Fill 72822 m3 Balance: 35118 m3 Area: 195284 m2