

BENNETTS GREEN

4B South Street, Windale, NSW

Section 96

DRAWINGS

DWG NO.	DRAWING TITLE	SCALE
000	COVER SHEET	
101	LANDSCAPE PLAN 1	1:250
102	LANDSCAPE PLAN 2	1:250
103	LANDSCAPE PLAN 3	1:250
104	LANDSCAPE PLAN 4	1:250
105	LANDSCAPE PLAN 5	1:250
501	LANDSCAPE DETAILS	AS SHOWN
601	LANDSCAPE SECTIONS	AS SHOWN

PLANT SCHEDULE


	BOTANICAL NAME	COMMON NAME	HEIGHT	WIDTH	POT SIZE	SPACING	QUANTITY
TREES							
Ca	<i>Cupaniopsis anacardioides</i>	Tuckeroo	10	5	75Lt	As Shown	21
Cm	<i>Corymbia maculata</i>	Spotted Gum	15	7	75Lt	As Shown	106
Tl	<i>Tristaniopsis laurina</i> 'Luscious'	Water Gum	9	8	75Lt	As Shown	117

SHRUBS & ACCENTS							
Al	<i>Acacia linifolia</i>	Flax Wattle	4	3	300mm	As shown	112
Ad	<i>Alternanthera dentata</i> 'Little Ruby'	Little Ruby	0.4	0.9	300mm	As Shown	843
CLJ	<i>Calistemon</i> 'Little John'	Calistemon Little John	1.5	1.5	300mm	As shown	140
De	<i>Doryanthes excelsa</i>	Gymea Lilly	2	2	300mm	As shown	25
NB	<i>Nandina domestica</i> 'Blush'	Blush Nandina	0.7	0.7	300mm	As shown	169
Pt	<i>Phormium tenax</i> 'Atropurpurea'	Red NZ Flax	2	1.5	300mm	As shown	36
Ri	<i>Raphiolepis indica</i> 'Snow Maiden'	Snow Maiden Indian Hawthorn	0.7	0.7	300mm	As Shown	261
Wf	<i>Westringia fruticosa</i>	Coastal Rosemary	2	2	300mm	As shown	296

GROUNDCOVERS & GRASSES							
DB	<i>Dianella</i> 'Breeze'	Blue Flax Lilly	0.6	0.6	150mm	5/m2	5276
LI	<i>Lomandra longifolia</i>	Mat Rush	1	1	150mm	5/m2	1990
PK	<i>Poa poiformis</i> 'Kingsdale'	Kingsdale	0.6	0.6	150mm	5/m2	2913
TJ	<i>Trachelospermum jasminoides</i>	Star Jasmine	0.2	0.5	150mm	5/m2	4564
TM	<i>Themeda australis</i> 'Mingo'	Blue Kangaroo Grass	0.3	0.6	150mm	5/m2	228

NATIVE MATRIX PLANTNG							
Bs	<i>Banksia spinulosa</i>	Hairpin Banksia	2	1.5	Tube	1/m2	760
Dc	<i>Dianella caerulea</i>	Blue Flax Lily	0.75	1	Tube	1/m2	760
Hv	<i>Hardenbergia violacea</i>	Happy Wanderer	0.2	3	Tube	1/m2	760
LI	<i>Lomandra longifolia</i>	Mat Rush	1	1	Tube	1/m2	760
Ta	<i>Themeda australis</i>	Kangaroo Grass	0.7	0.5	Tube	1/m2	760

FRONTAGE MATRIX PLANTING							
DB	<i>Dianella</i> 'Breeze'	Blue Flax Lilly	0.6	0.6	150mm	5/m2	2359
LI	<i>Lomandra longifolia</i>	Mat Rush	1	1	150mm		2359
PK	<i>Poa poiformis</i> 'Kingsdale'	Kingsdale	0.6	0.6	150mm		2359

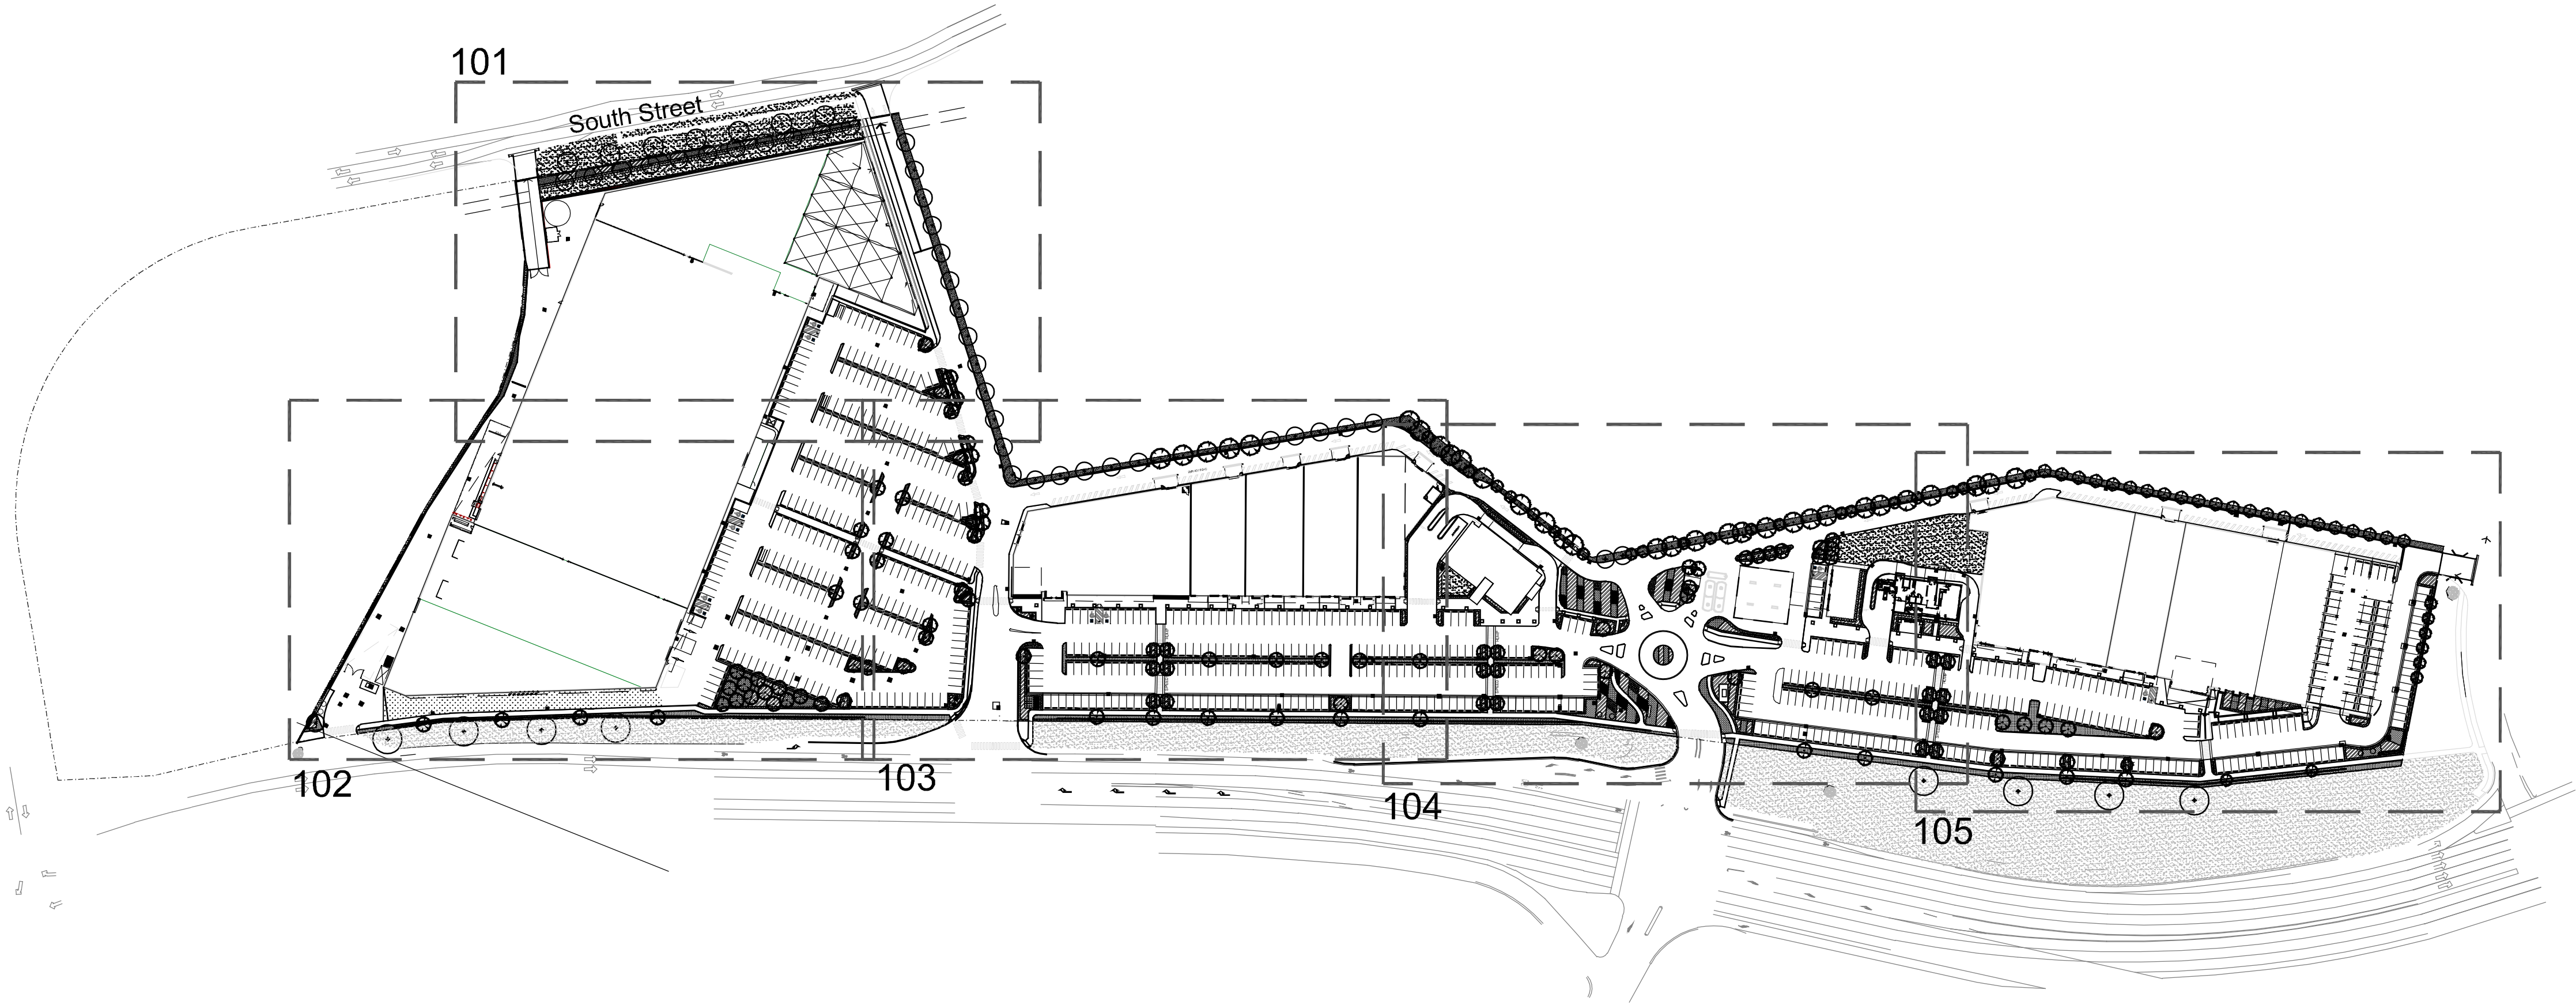

LEGEND

I	Minor Amendments	JW	NM	10.07.2018
H	Revised for Comments	JW	NM	09.07.2018
G	Architectural Coordination	JW	NM	06.07.2018
F	Revised For Comment	JW	NM	18.12.2017
E	For Comment	SM	NM	30.06.2017
D	Architectural Coordination	JW	NM	29.06.2017
C	Architectural Coordination	JW	NM	26.06.2017
B	Civil Coordination	JW	NM	05.06.2017
A	FOR COMMENT	SM	NM	24.05.2017
Issue	Revision Description	Drawn	Check	Date

Key Plan:

SITE IMAGE



Landscape Architects
Level 1, 3-5 Baptist Street
Ruelem NSW 2016
Australia

Tel: (61 2) 6332 5800
Fax: (61 2) 9698 2877
www.siteimage.com.au

Architect:
The Buchan Group Pty Ltd

Project:
Bennetts Green
4B South Street, Windale, NSW

Drawing Name:
Cover Sheet

SECTION 96

Scale:
Job Number:
SS17-3531

Drawing Number:

Issue:

000 I

D0860737

NOT FOR CONSTRUCTION

© 2018 Site Image (NSW) Pty Ltd. ABN 44 801 262 380 as agent for Site Image NSW Partnership. All rights reserved. This drawing is copyright and shall not be reproduced or copied in any form or by any means (graphic, electronic or mechanical including photocopy) without the written permission of Site Image (NSW) Pty Ltd. Any license, expressed or implied, to use this document for any purpose what so ever is restricted to the terms of the written agreement between Site Image (NSW) Pty Ltd and the instructing party.

The contractor shall check and verify all work on site (including work by others) before commencing the landscape installation. Any discrepancies are to be reported to the Project Manager or Landscape Architect prior to commencing work. Do not scale this drawing. Any required dimensions not shown shall be referred to the Landscape Architect for confirmation.

OUTDOOR NURSERY

Continues 103

Continues 103

 Reinforced Grass

101 H

The contractor shall check and verify all work on site (including work by others) before commencing the landscape installation. Any discrepancies are to be reported to the Project Manager or Landscape Architect prior to commencing work. Do not scale this drawing. Any required dimensions not shown shall be referred to the Landscape Architect for confirmation.

JW	NM	09.07.2018
JW	NM	06.07.2018
JW	NM	18.12.2017
SM	NM	15.12.2017
JW	NM	29.06.2017
JW	NM	26.06.2017
JW	NM	05.06.2017
SM	NM	24.05.2017
Drawn	Check	Date

NOT FOR CONSTRUCTION

D08960737

MAKE GOOD EXISTING TURF

Continues 103

D08960737

NOT FOR CONSTRUCTION









© 2016 Site Image (NSW) Pty Ltd ABN 44 801 262 380 as agent for Site Image NSW Partnership. All rights reserved. This drawing is copyright and shall not be reproduced or copied in any form or by any means (graphic, electronic or mechanical including photocopy) without the written permission of Site Image (NSW) Pty Ltd Any license, expressed or implied, to use this document for any purpose what so ever is restricted to the terms of the written agreement between Site Image (NSW) Pty Ltd and the instructing party.

The contractor shall check and verify all work on site (including work by others) before commencing the landscape installation. Any discrepancies are to be reported to the Project Manager or Landscape Architect prior to commencing work. Do not scale this drawing. Any required dimensions not shown shall be referred to the Landscape Architect for confirmation.

H	Revised for Comments
G	Architectural Coordination
F	Revised For Comment
E	Architectural Coordination
D	Architectural Coordination
C	Architectural Coordination
B	Civil Coordination
A	FOR COMMENT
Issue	Revision Description


JW	NM	09.07.2018
JW	NM	06.07.2018
JW	NM	18.12.2017
SM	NM	15.12.2017
JW	NM	29.06.2017
JW	NM	26.06.2017
JW	NM	05.06.2017
SM	NM	24.05.2017
Drawn	Check	Date

LEGEND

	Site Boundary		Shrubs & Accents (Refer to Plant Schedule)		Native Matrix Planting
	Groundcover & Grasses (Refer to Plant Schedule)		Turf		Frontage Matrix Planting
	Proposed Tree (Refer to Plant Schedule)		Reinforced Grass		

Key Plan:

SITE IMAGE

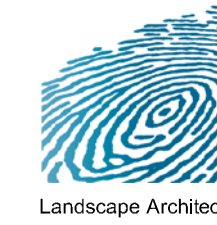

Level 1, 3-5 Baptist Street
Redfern NSW 2016
Australia
Tel: (61 2) 8332 5600
Fax: (61 2) 9698 2877
www.siteimage.com.au

Architect:

The Buchan Group Pty Ltd

Project:

Bennetts Green
4B South Street, Windale, NSW

Drawing Name:

Landscape Plan 2


SECTION 96

Scale: 1:250 @ A1

Job Number:
SS17-3531

Issue:
02 H

NOT FOR CONSTRUCTION

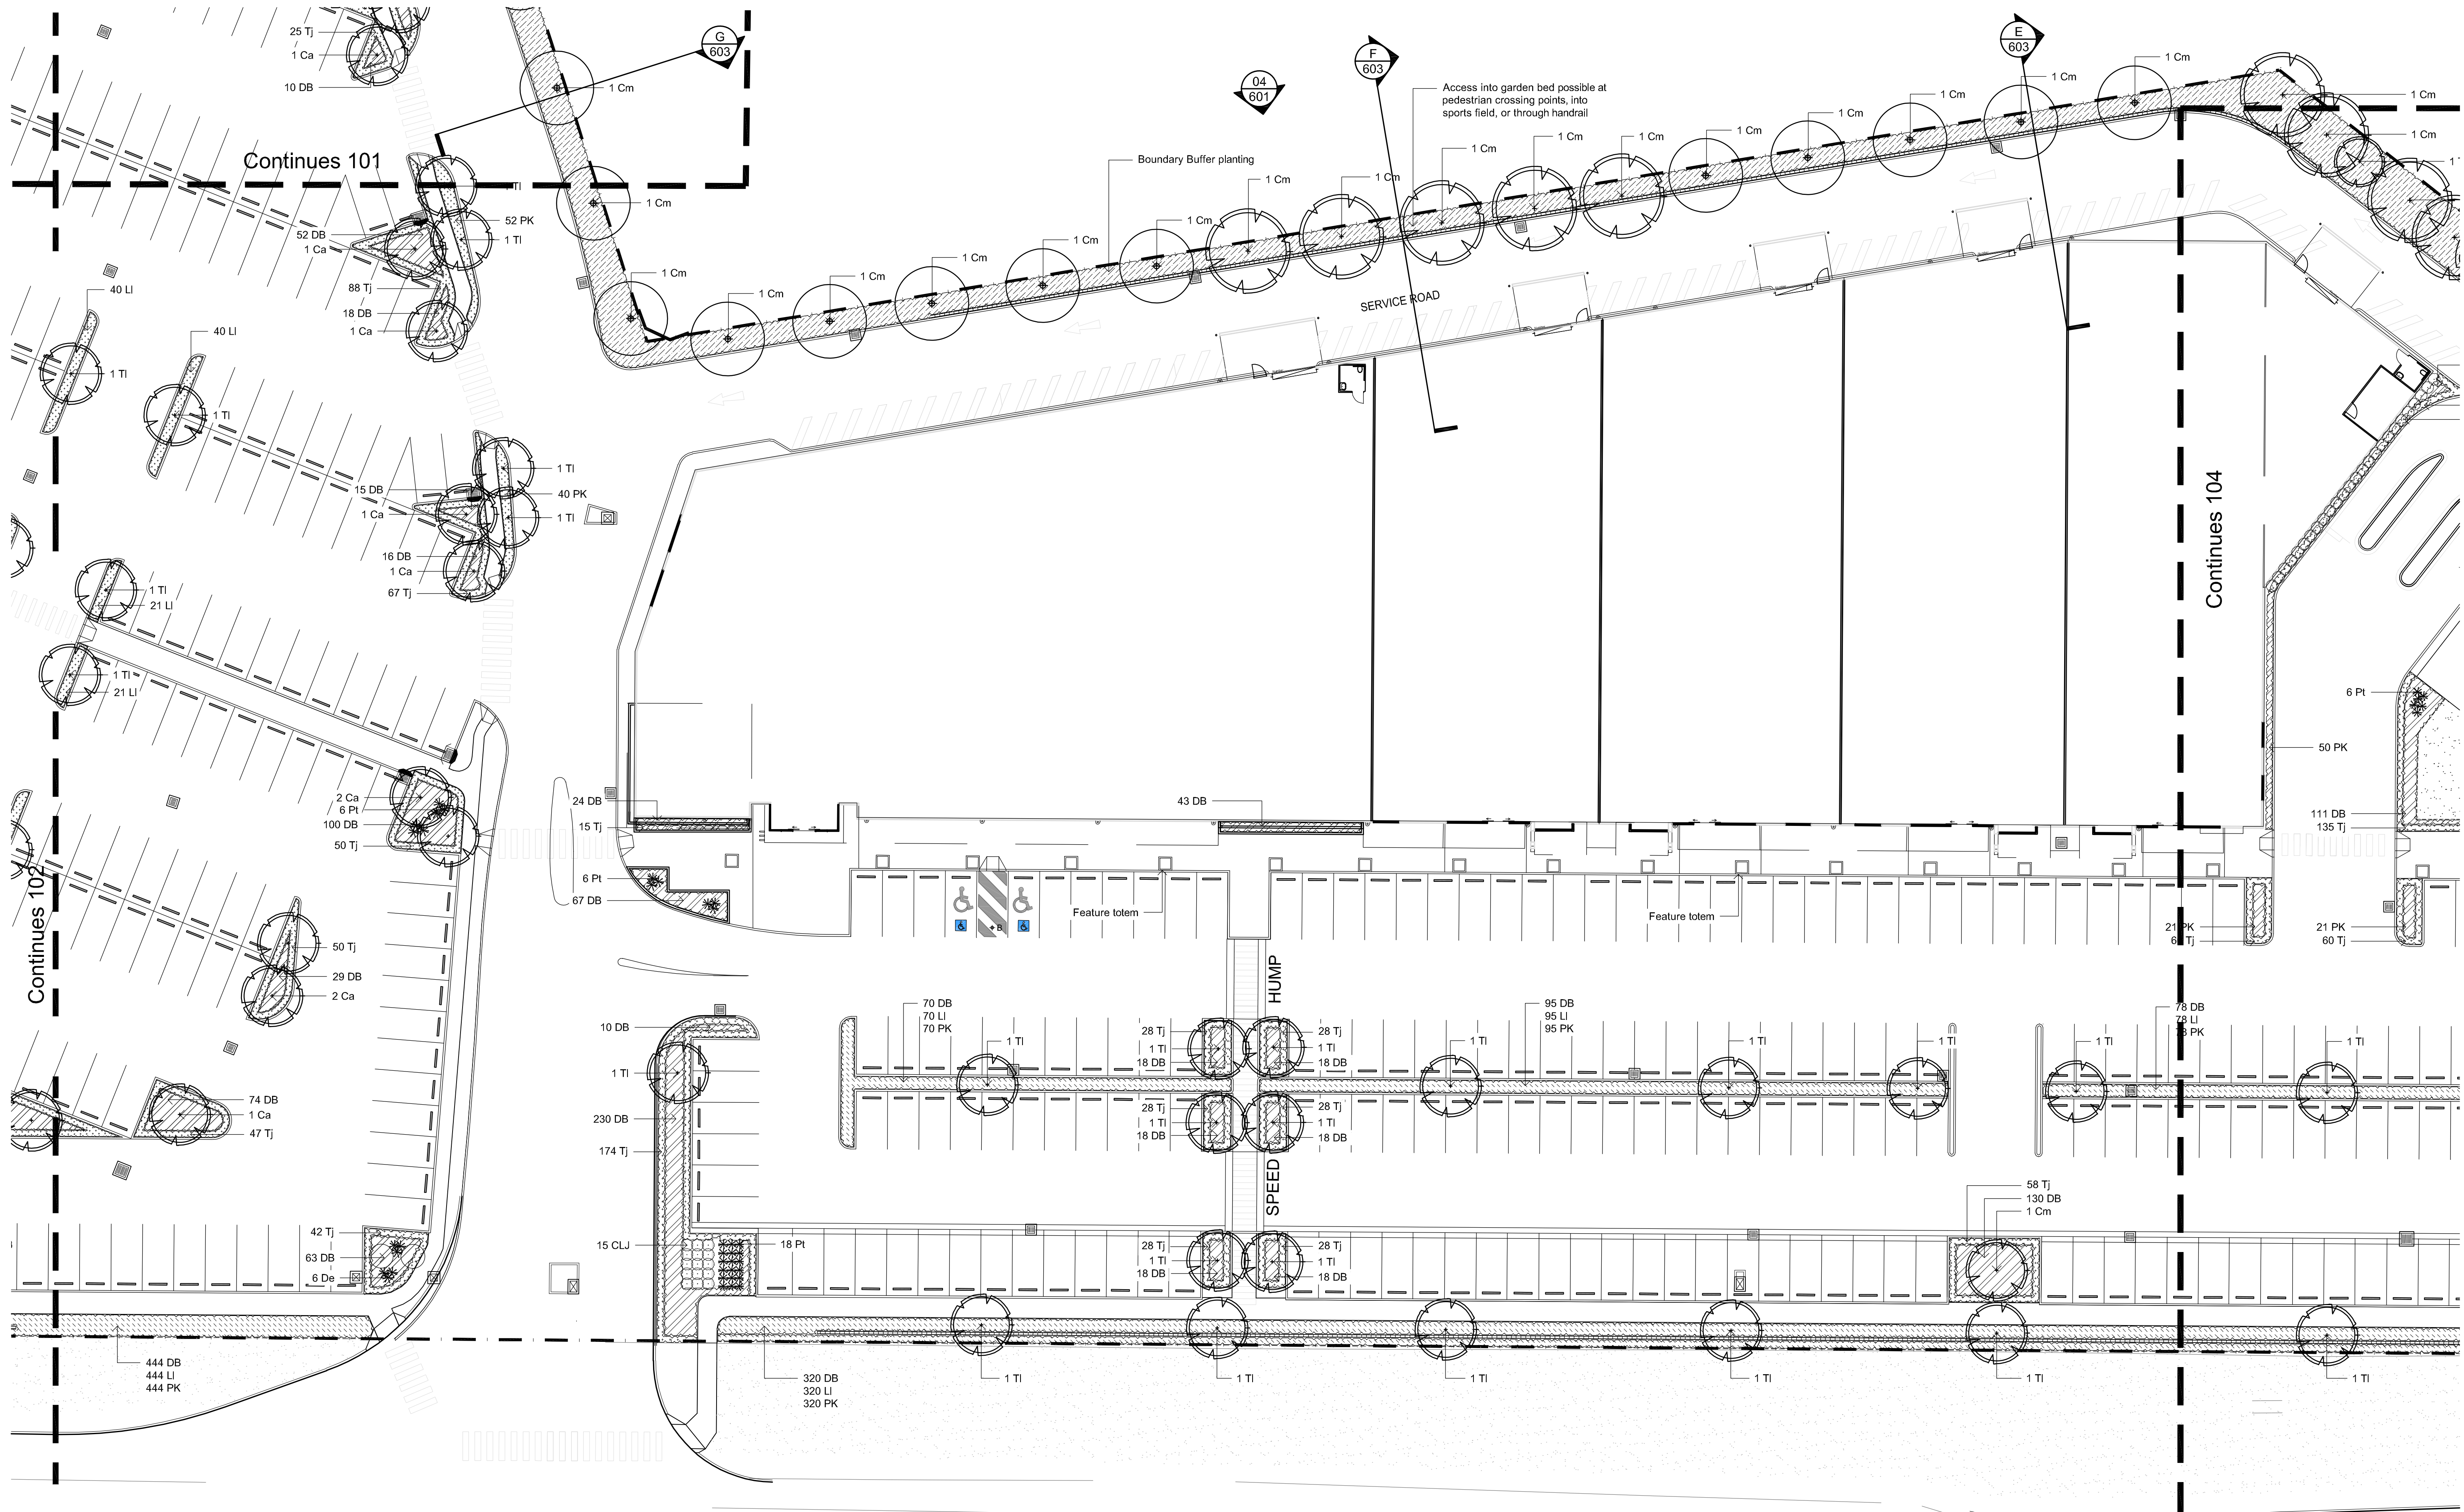

© 2016 Site Image (NSW) Pty Ltd ABN 44 801 262 380 as agent for Site Image NSW Partnership. All rights reserved. This drawing is copyright and shall not be reproduced or copied in any form or by any means (graphic, electronic or mechanical including photocopy) without the written permission of Site Image (NSW) Pty Ltd Any license, expressed or implied, to use this document for any purpose what so ever is restricted to the terms of the written agreement between Site Image (NSW) Pty Ltd and the instructing party.


The contractor shall check and verify all work on site (including work by others) before commencing the landscape installation. Any discrepancies are to be reported to the Project Manager or Landscape Architect prior to commencing work. Do not scale this drawing. Any required dimensions not shown shall be referred to the Landscape Architect for confirmation.

I	Revised for Comments	JW	NM	09.07.2018
H	Architectural Coordination	JW	NM	06.07.2018
G	Revised For Comment	JW	NM	18.12.2017
F	Architectural Coordination	SM	NM	15.12.2017
E	For Comment	SM	NM	30.06.2017
D	Architectural Coordination	JW	NM	29.06.2017
C	Architectural Coordination	JW	NM	26.06.2017
B	Civil Coordination	JW	NM	05.06.2017
A	FOR COMMENT	SM	NM	24.05.2017
Issue	Revision Description	Drawn	Check	Date

LEGEND

	Site Boundary		Shrubs & Accents (Refer to Plant Schedule)		Native Matrix Planting
	Groundcover & Grasses (Refer to Plant Schedule)		Turf		Frontage Matrix Planting
	Proposed Tree (Refer to Plant Schedule)		Reinforced Grass		

Key Plan:

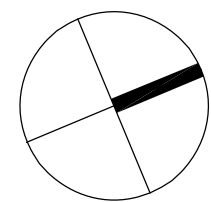

S I T E I M A G E



Landscape Architects

Level 1, 3-5 Baptist Street
Redfern NSW 2016
Australia

Tel: (61 2) 8332 5600
Fax: (61 2) 9698 2877
www.siteimage.com.au

Architect:

The Buchan Group Pty Ltd

Project:

Bennetts Green

4B South Street, Windale, NSW

Drawing Name:


Landscape Plan 3

SECTION 96

Scale: 1:250 @ A1
Job Number:
SS17-3531

103 |

NOT FOR CONSTRUCTION

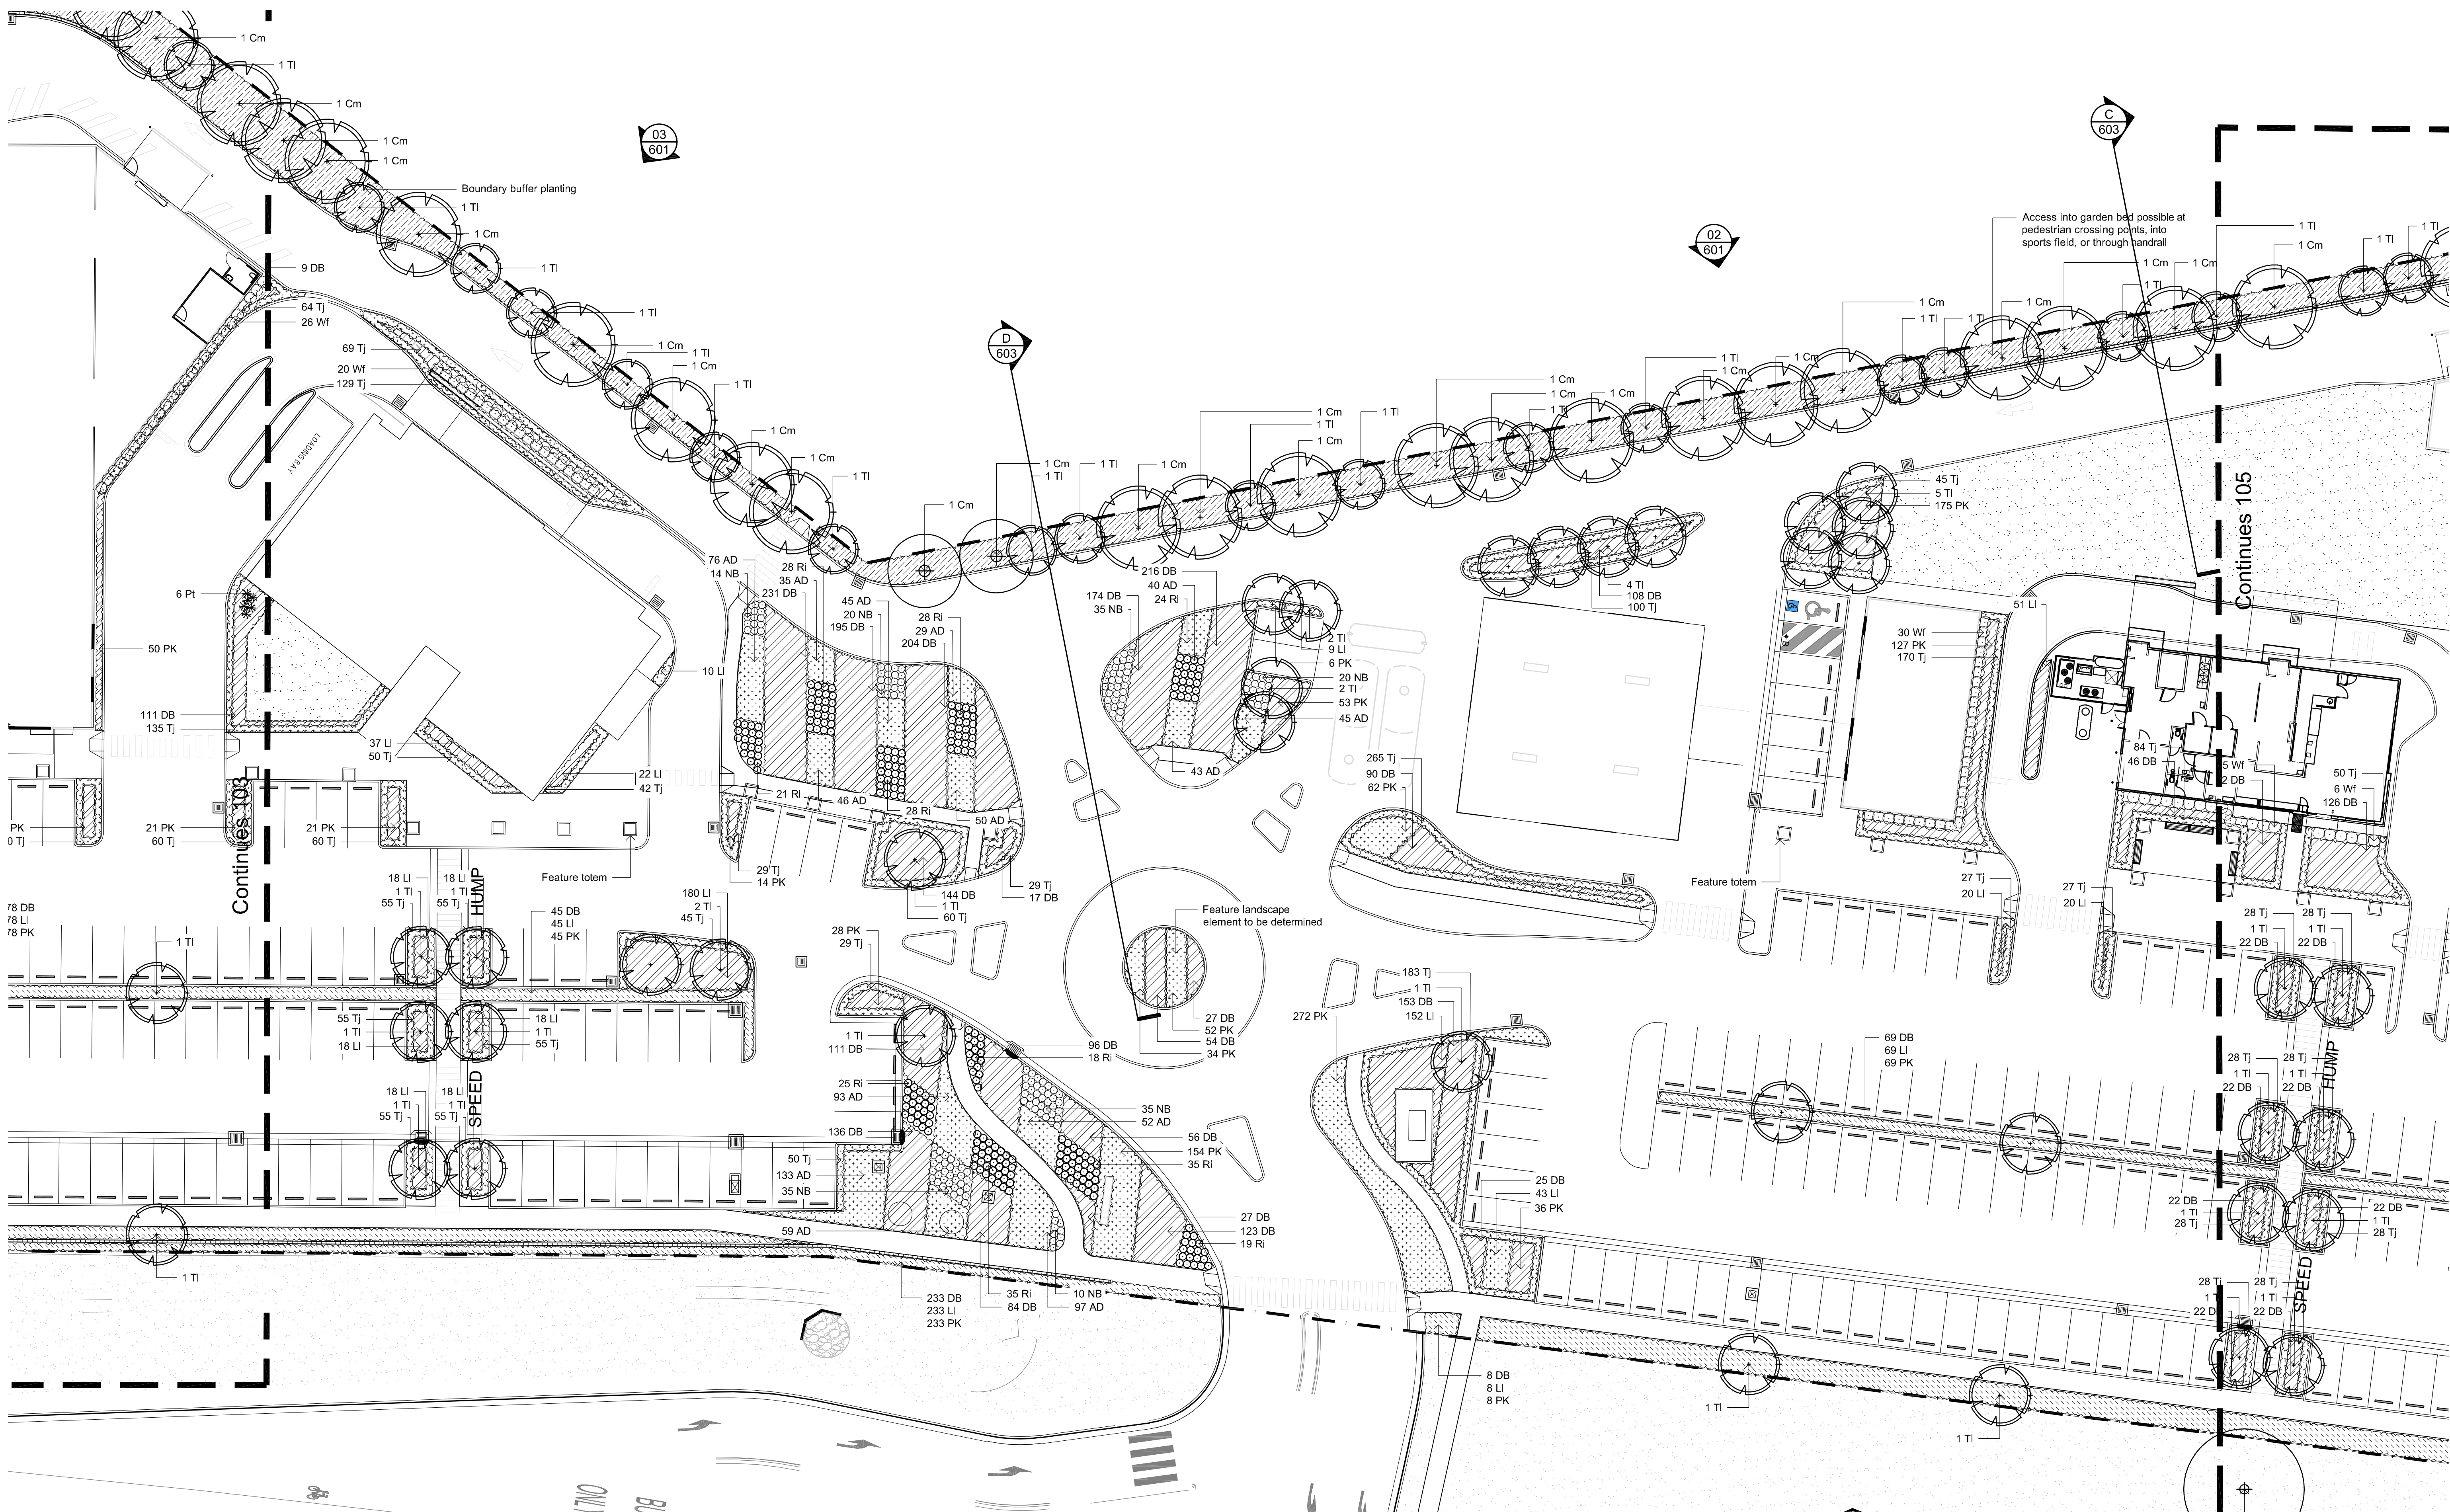









© 2016 Site Image (NSW) Pty Ltd ABN 44 801 262 380 as agent for Site Image NSW Partnership. All rights reserved. This drawing is copyright and shall not be reproduced or copied in any form or by any means (graphic, electronic or mechanical including photocopy) without the written permission of Site Image (NSW) Pty Ltd Any license, expressed or implied, to use this document for any purpose what so ever is restricted to the terms of the written agreement between Site Image (NSW) Pty Ltd and the instructing party.


The contractor shall check and verify all work on site (including work by others) before commencing the landscape installation. Any discrepancies are to be reported to the Project Manager or Landscape Architect prior to commencing work. Do not scale this drawing. Any required dimensions not shown shall be referred to the Landscape Architect for confirmation.

J	Minor Amendments	JW	NM	10.07.2018
I	Revised for Comments	JW	NM	09.07.2018
H	Architectural Coordination	JW	NM	06.07.2018
G	Revised For Comment	JW	NM	18.12.2017
F	Architectural Coordination	SM	NM	15.12.2017
E	For Comment	SM	NM	30.06.2017
D	Architectural Coordination	JW	NM	29.06.2017
C	Architectural Coordination	JW	NM	26.06.2017
B	Civil Coordination	JW	NM	05.06.2017
A	FOR COMMENT	SM	NM	24.05.2017
Issue	Revision Description	Drawn	Check	Date

LEGEND

	Site Boundary		Shrubs & Accents (Refer to Plant Schedule)		Native Matrix Planting
	Groundcover & Grasses (Refer to Plant Schedule)		Turf		Frontage Matrix Planting
	Proposed Tree (Refer to Plant Schedule)		Reinforced Grass		

Key Plan:

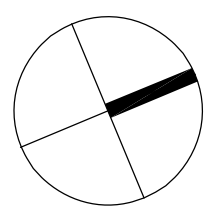

S I T E I M A G E



Landscape Architects

Level 1, 3-5 Baptist Street
Redfern NSW 2016
Australia

Tel: (61 2) 8332 5600
Fax: (61 2) 9698 2877
www.siteimage.com.au

Architect:

The Buchan Group Pty Ltd

Project:

Bennetts Green

4B South Street, Windale, NSW

Drawing Name:
Landscape Plan 4

Scale: 1:250 @ A1

Job Number:
SS17-3531

SECTION

0 1
Dr

SECTION 96

Issue:
104 J



The contractor shall check and verify all work on site (including work by others) before commencing the landscape installation. Any discrepancies are to be reported to the Project Manager or Landscape Architect prior to commencing work. Do not scale this drawing. Any required dimensions not shown shall be referred to the Landscape Architect for confirmation.


LEGEND





	Site Boundary		Shrubs & Accents (Refer to Plant Schedule)		Native Matrix Planting
	Groundcover & Grasses (Refer to Plant Schedule)		Turf		Frontage Matrix Planting
	Proposed Tree (Refer to Plant Schedule)		Reinforced Grass		

Architect:
The Buchan Group Pty Ltd

Project:
Bennetts Green
4B South Street, Windale, NSW

SECTION 96

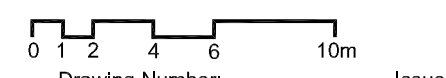

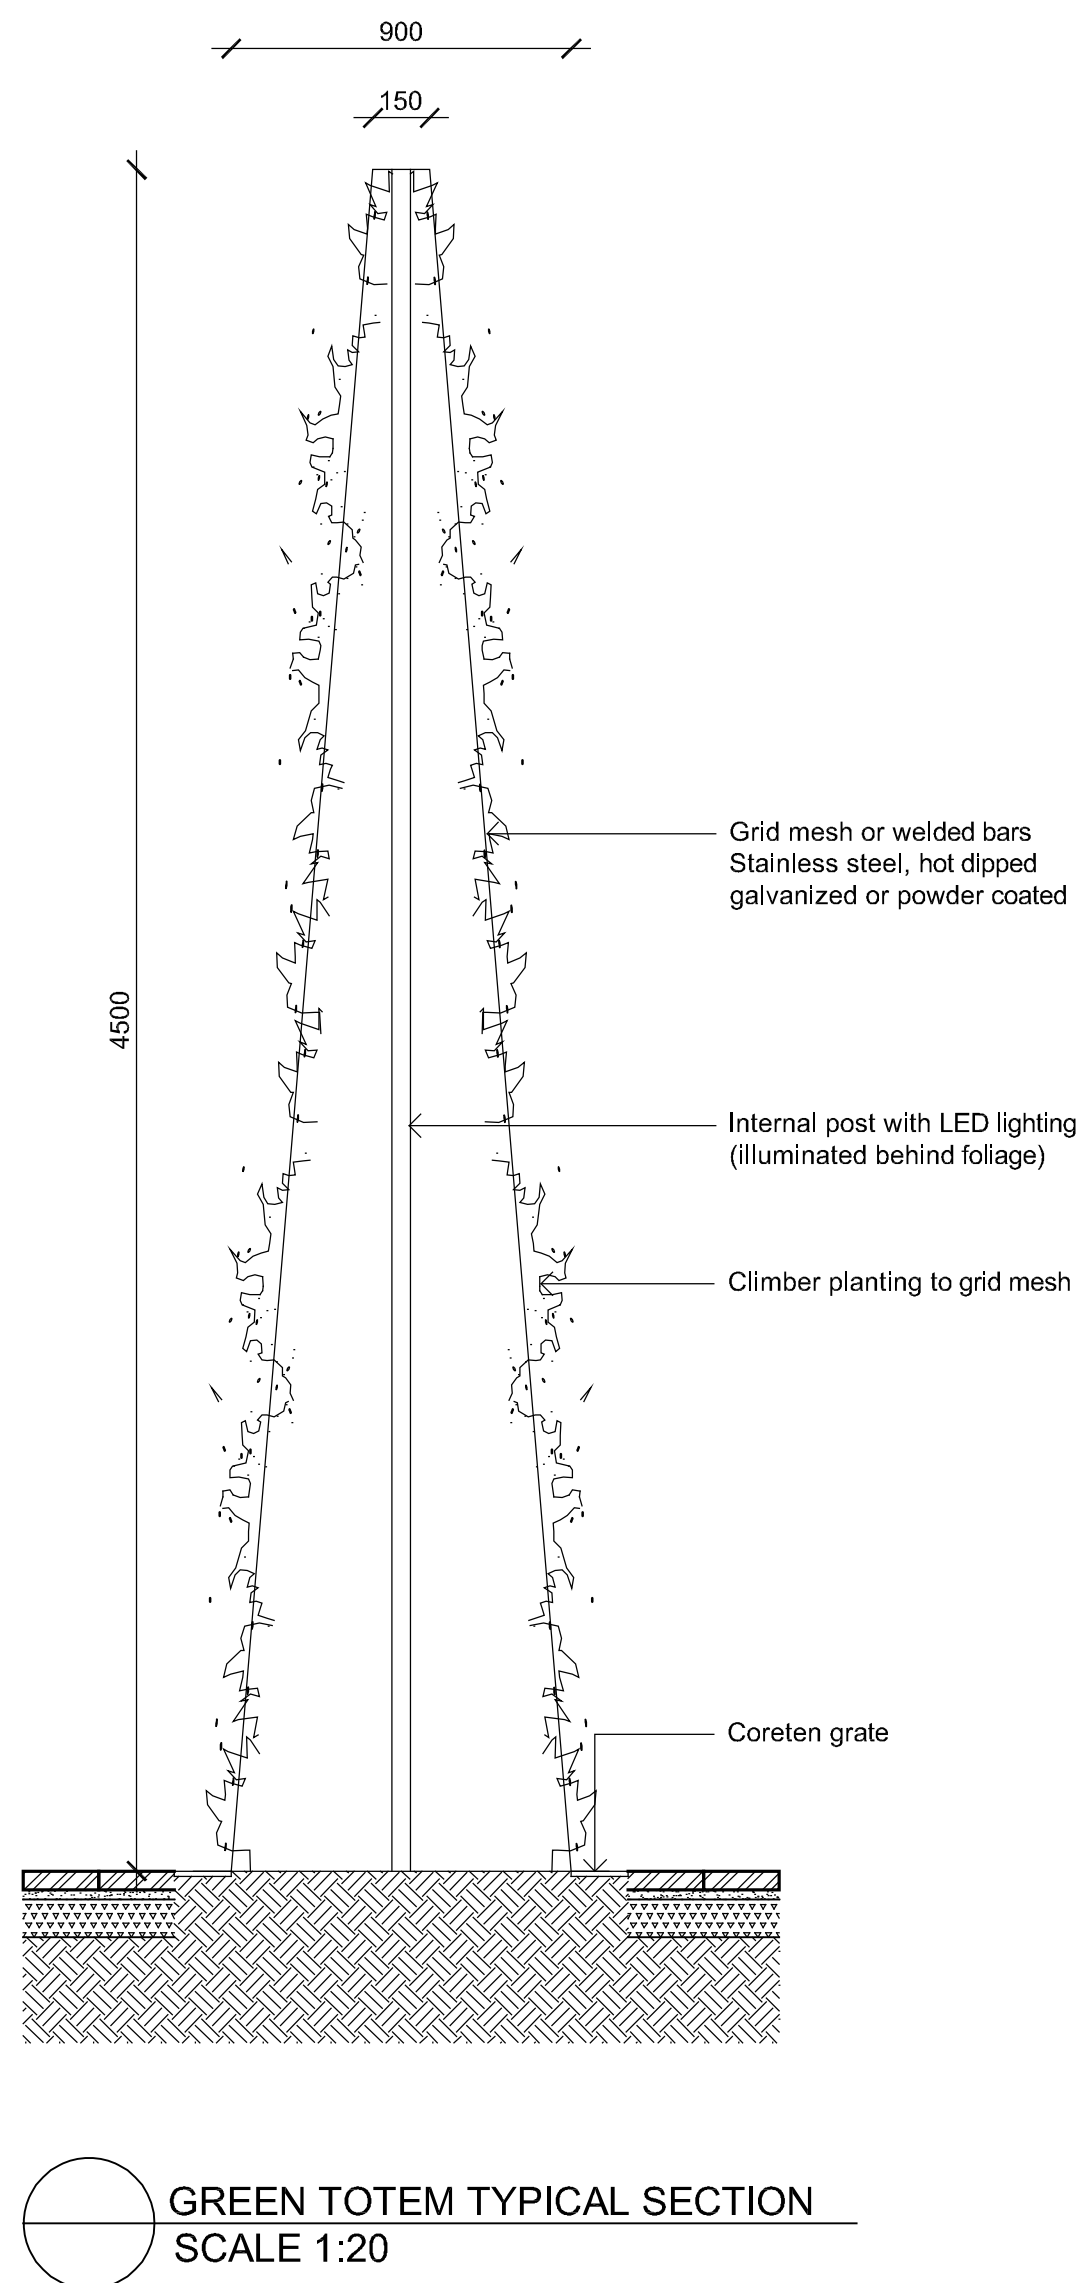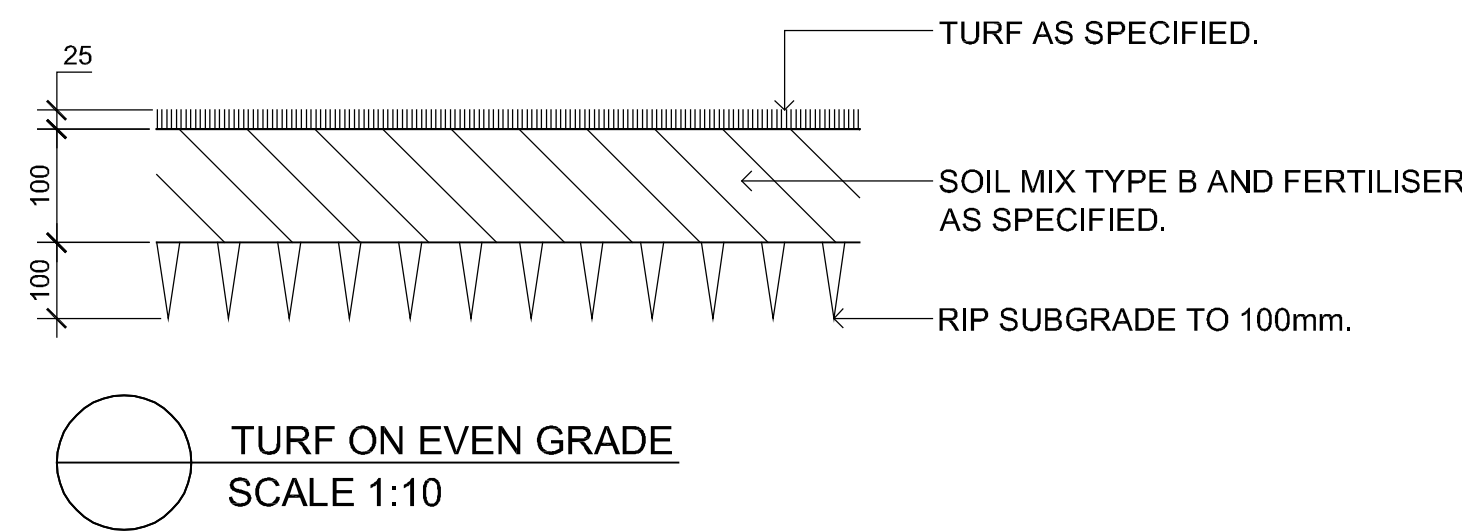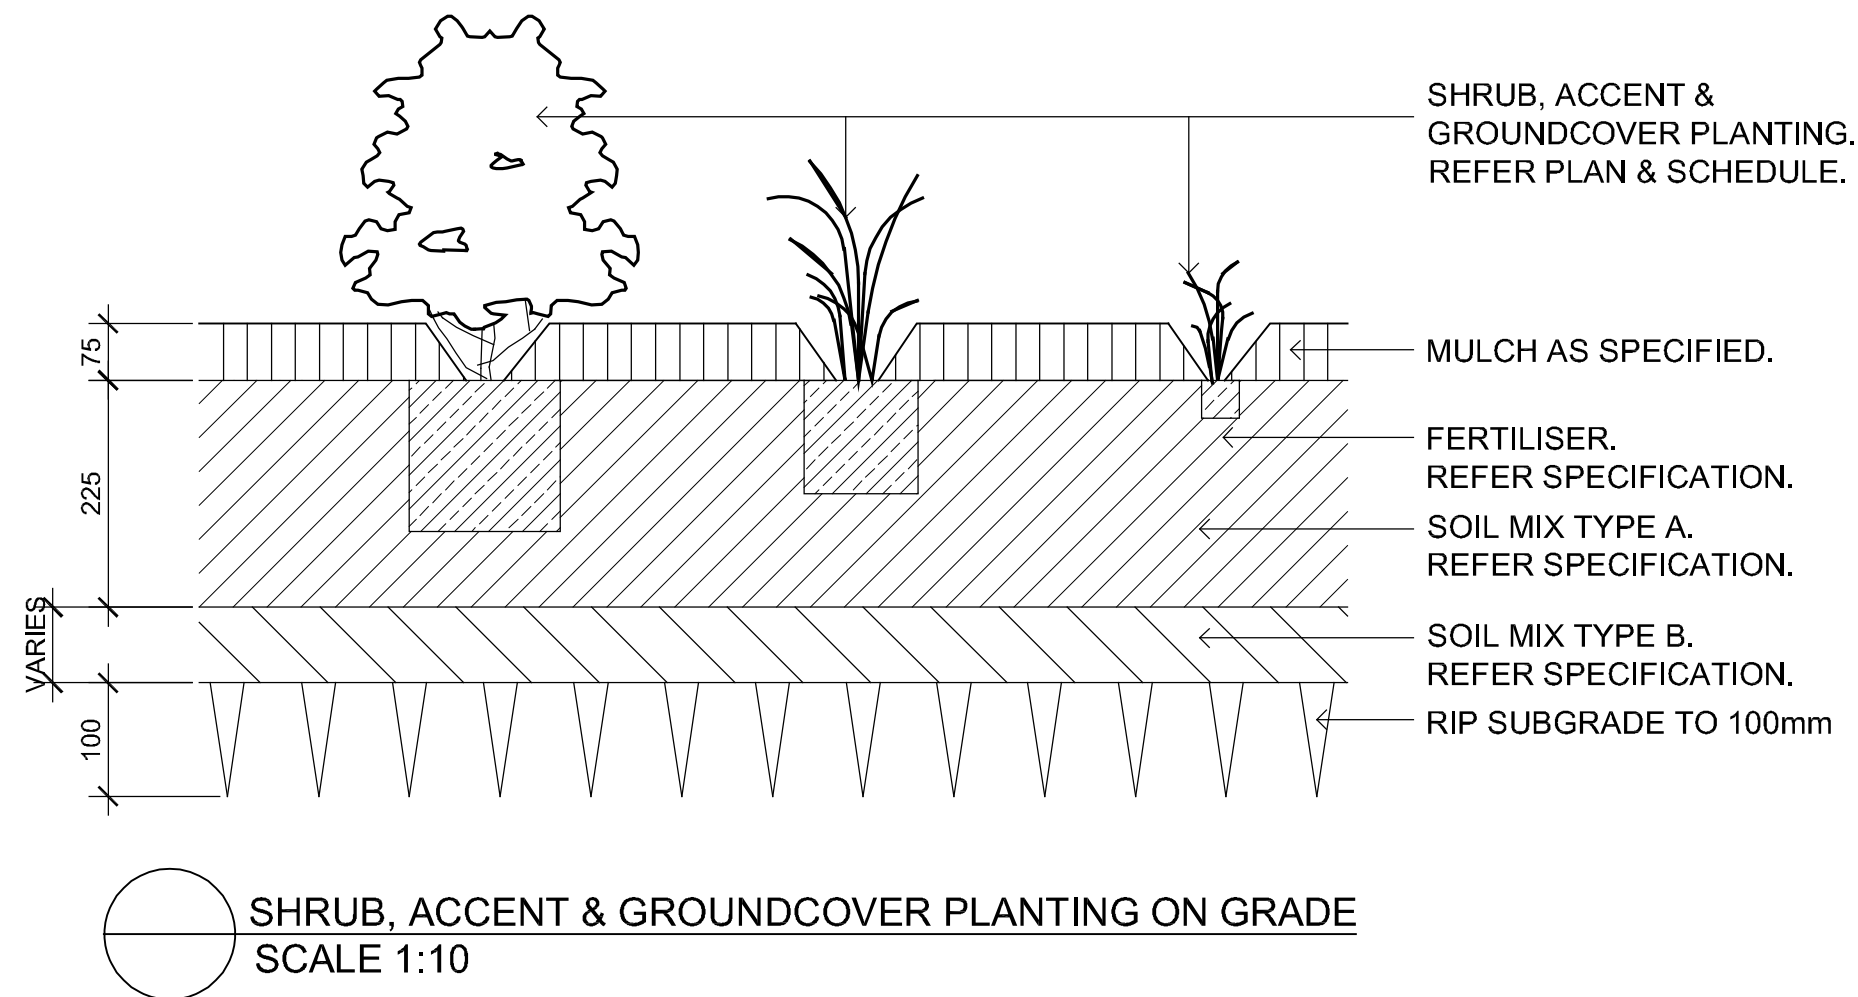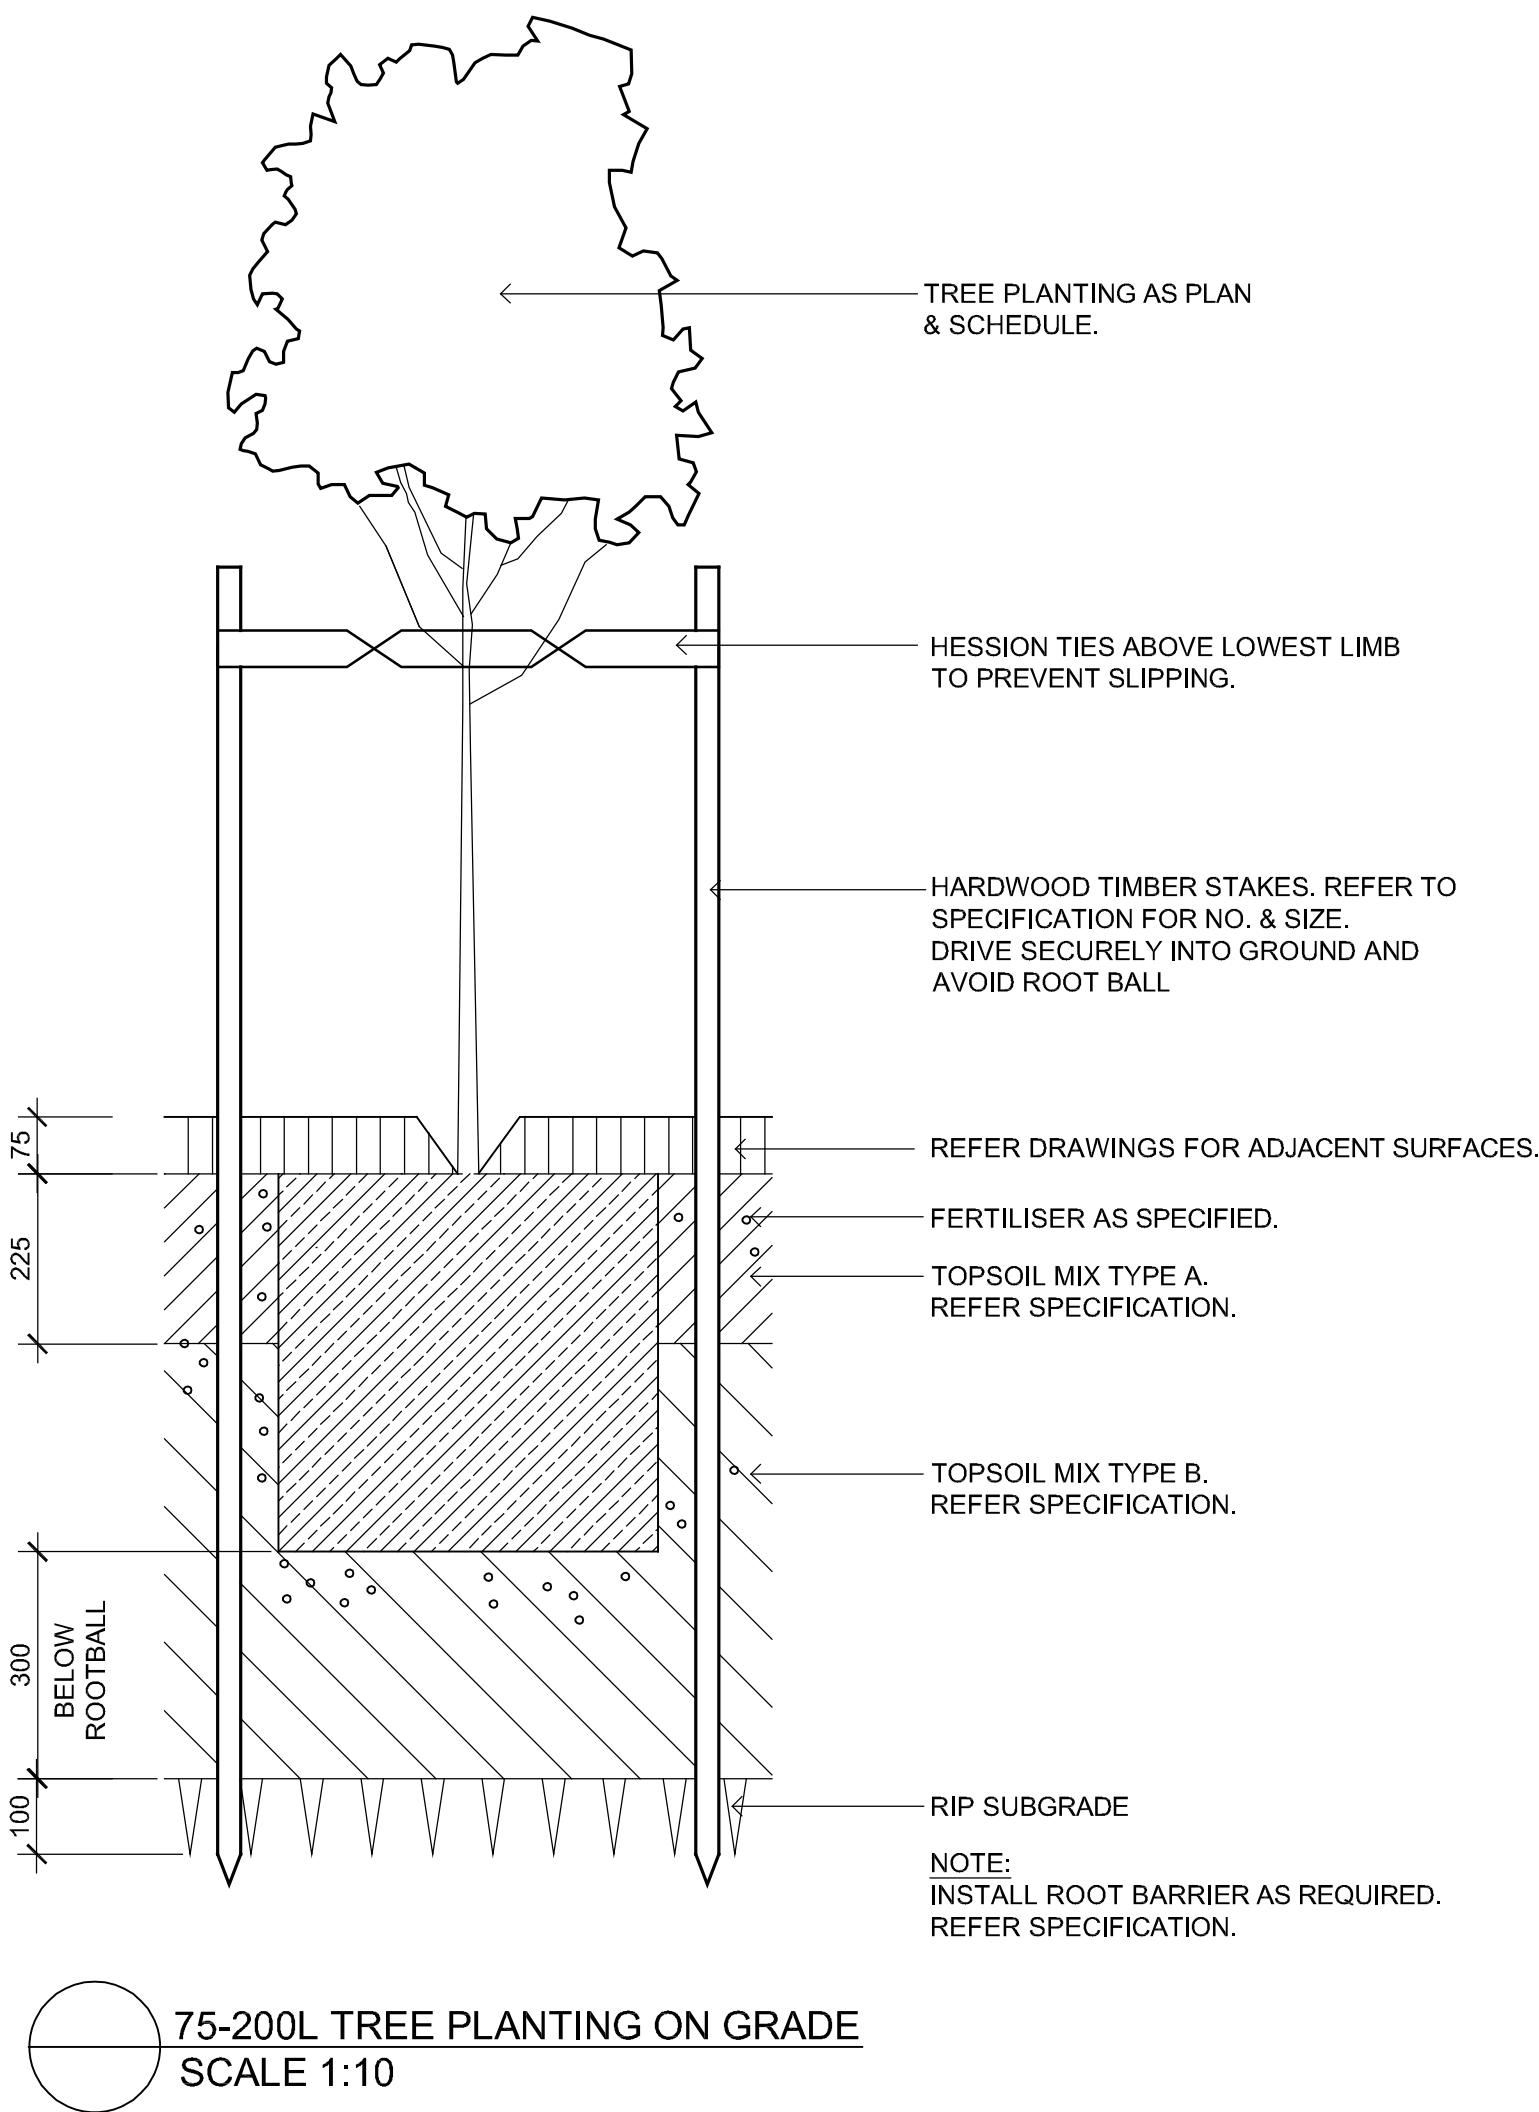


© 2018 Site Image (NSW) Pty Ltd. ABN 44 801 262 380 as agent for Site Image NSW Partnership. All rights reserved. This drawing is copyright and shall not be reproduced or copied in any form or by any means (graphic, electronic or mechanical including photocopy) without the written permission of Site Image (NSW) Pty Ltd. Any license, expressed or implied, to use this document for any purpose what so ever is restricted to the terms of the written agreement between Site Image (NSW) Pty Ltd and the instructing party.

The contractor shall check and verify all work on site (including work by others) before commencing the landscape installation. Any discrepancies are to be reported to the Project Manager or Landscape Architect prior to commencing work. Do not scale this drawing. Any required dimensions not shown shall be referred to the Landscape Architect for confirmation.

B	Revised for Comments	JW	NM	08.07.2018
A	FOR COMMENT	SM	NM	24.05.2017
Issue	Revision Description	Drawn	Check	Date

LEGEND

Key Plan:

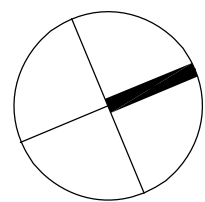

SITE IMAGE
Landscape Architects
Level 1, 3-5 Baptist Street
Ruelem NSW 2016
Australia
Tel: (61 2) 6332 5800
Fax: (61 2) 9698 2877
www.siteimage.com.au





Architect:
The Buchan Group Pty Ltd
Project:
Bennetts Green
4B South Street, Windale, NSW

Drawing Name:
Landscape Details

Scale:
Job Number:
SS17-3531

SECTION 96
AS SHOWN
Drawing Number:

Issue:
501 B

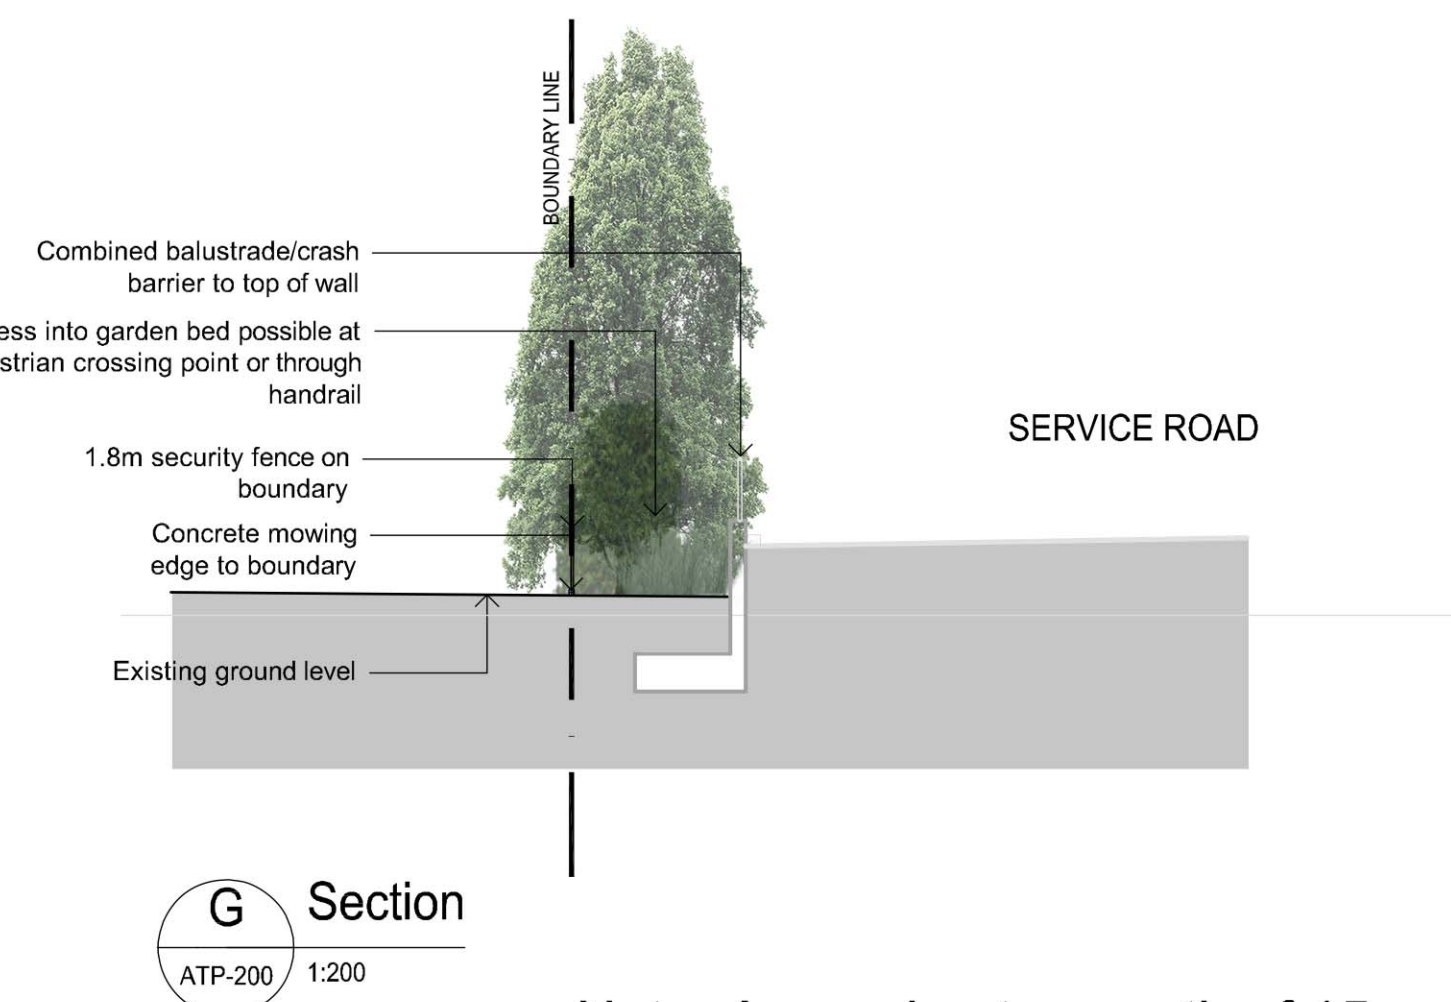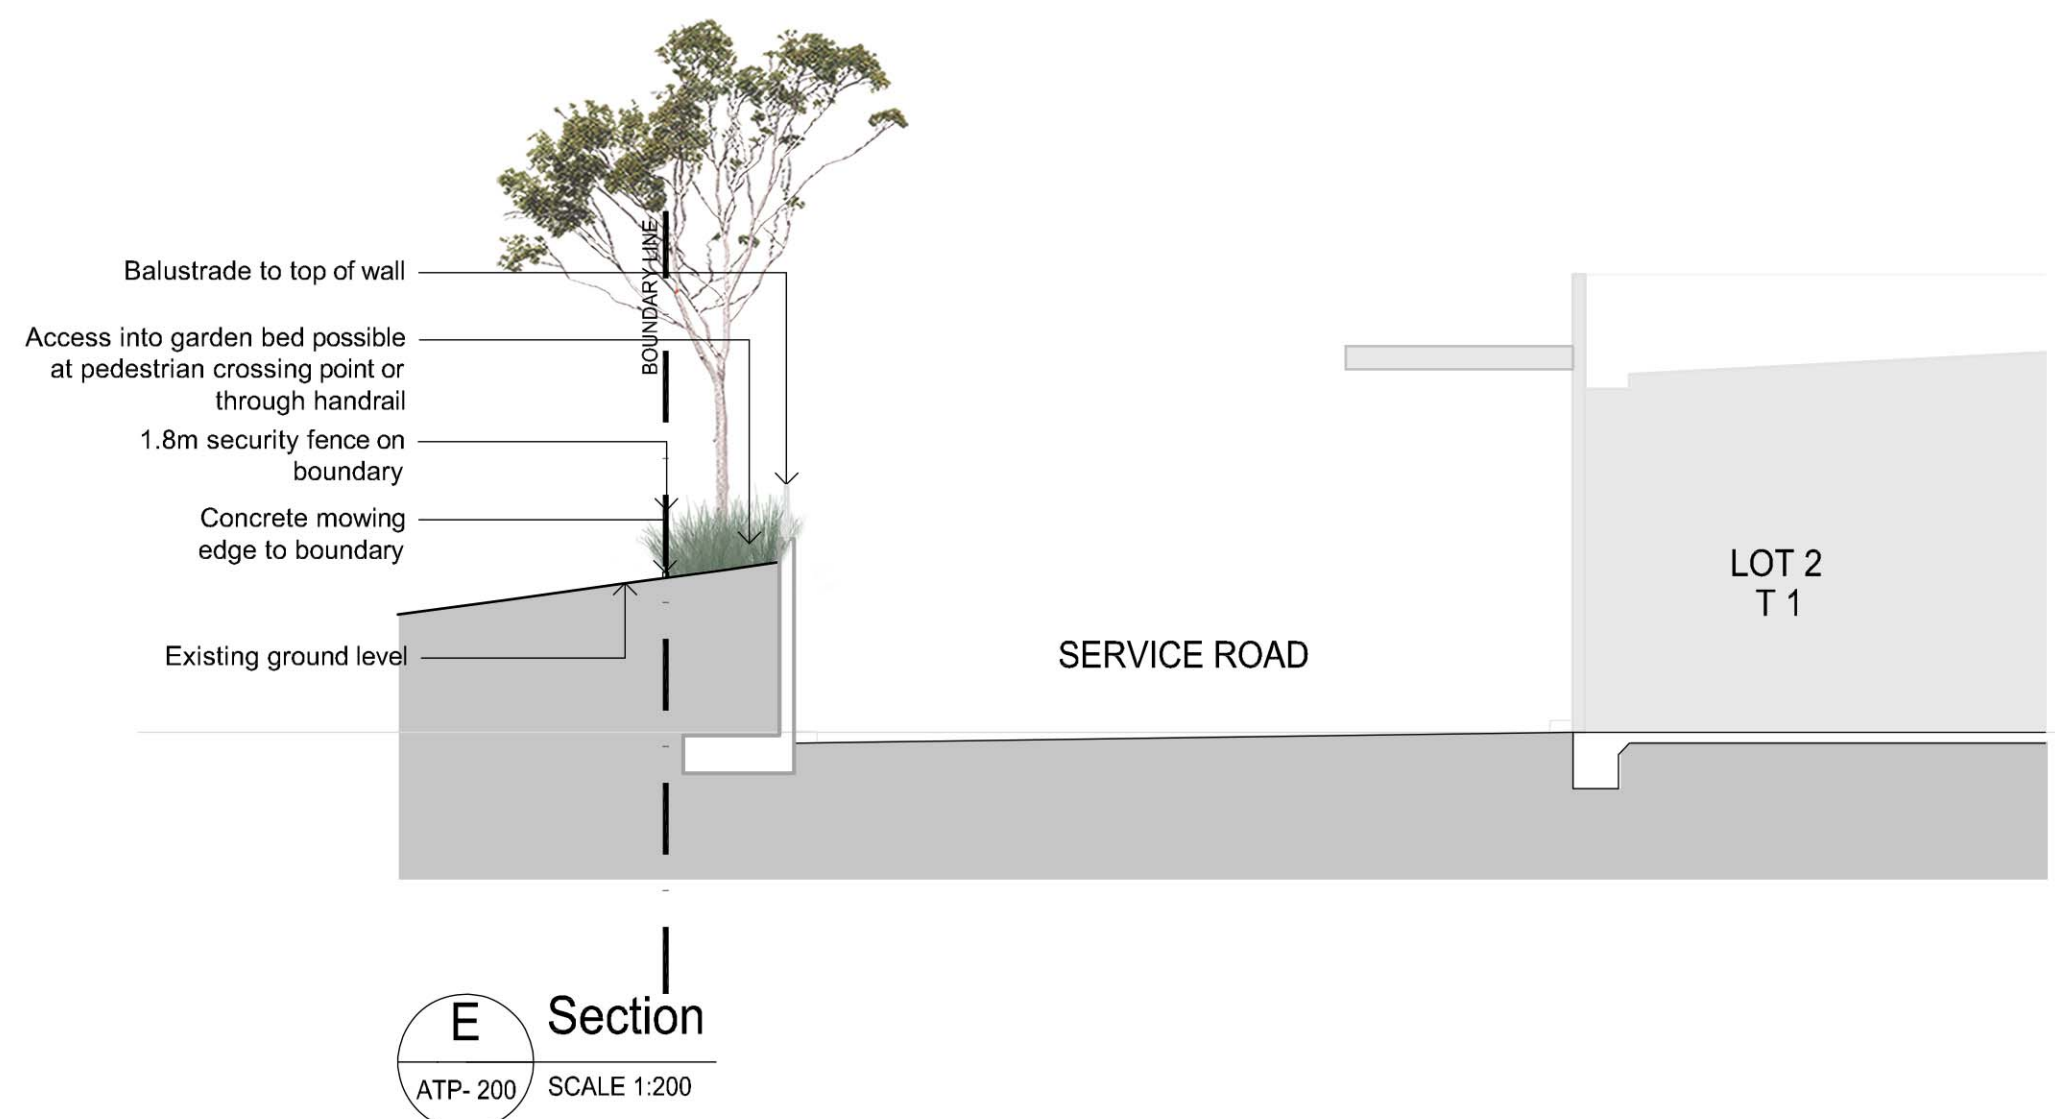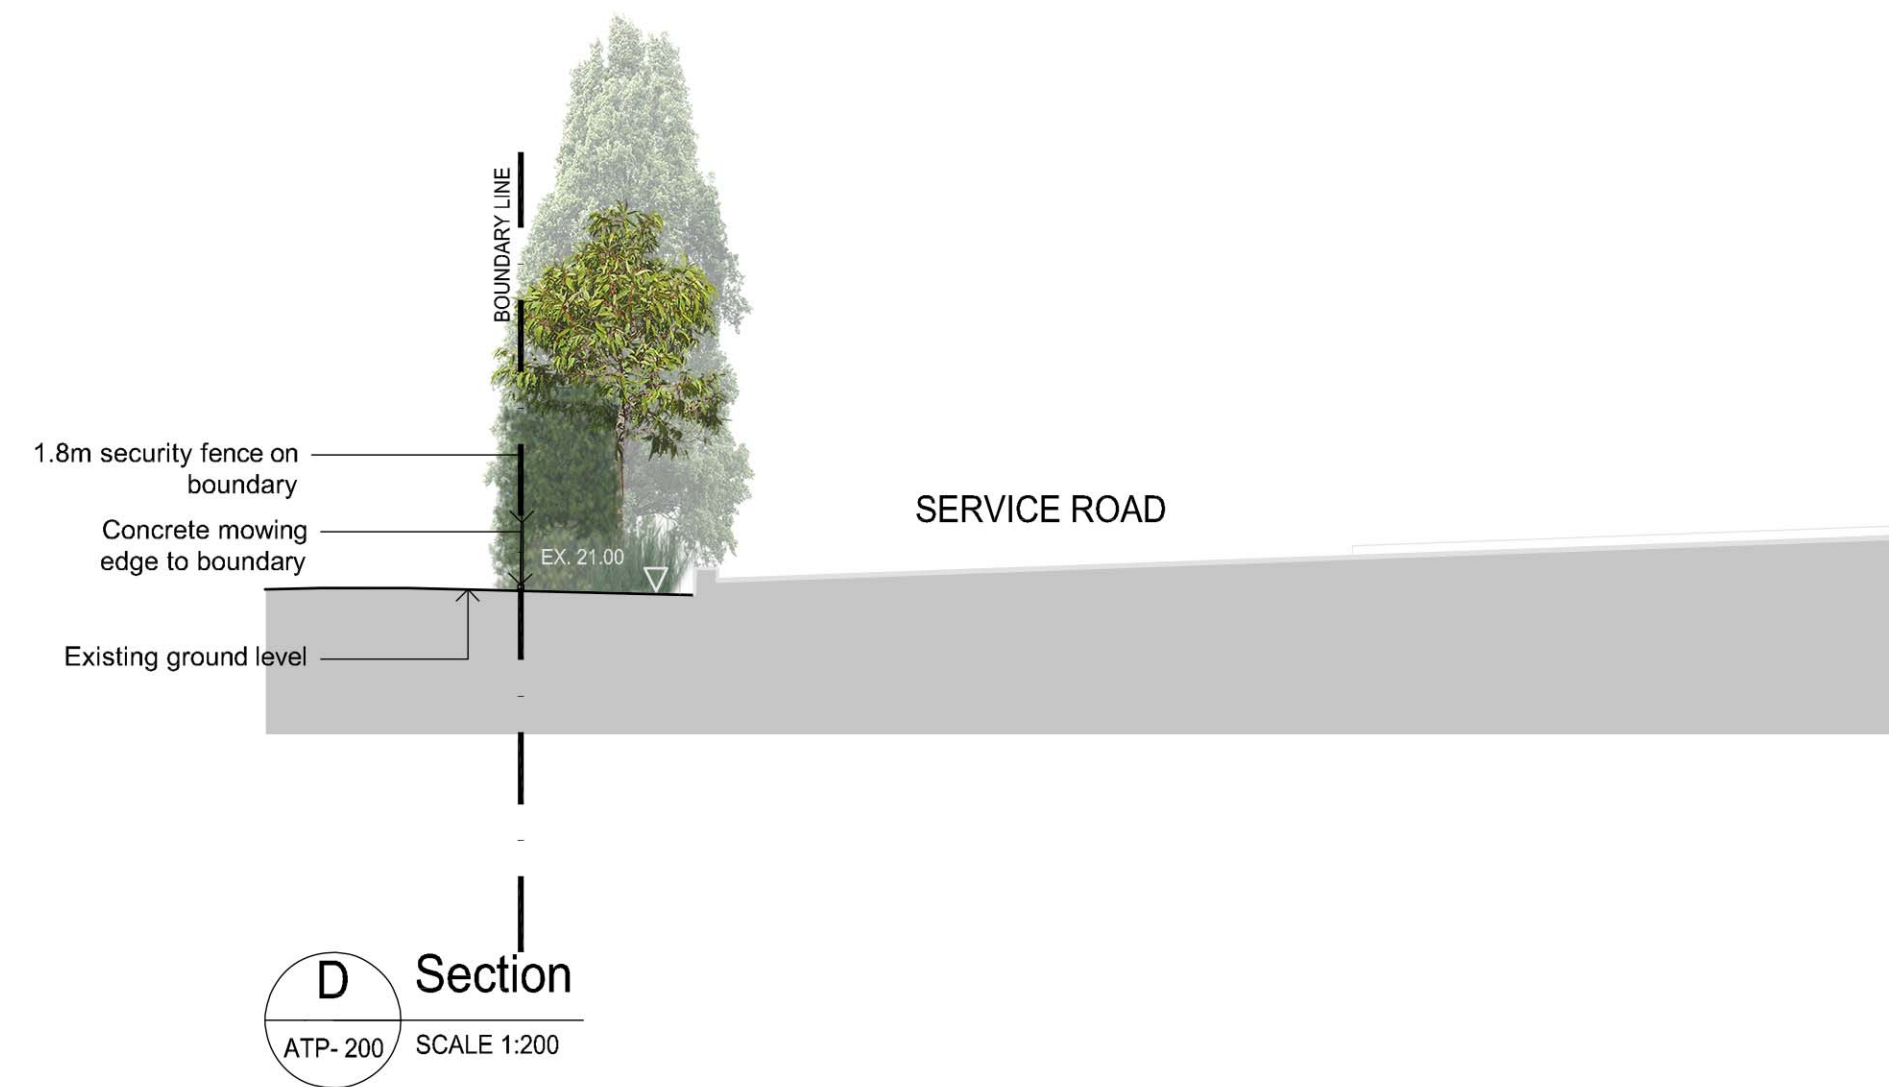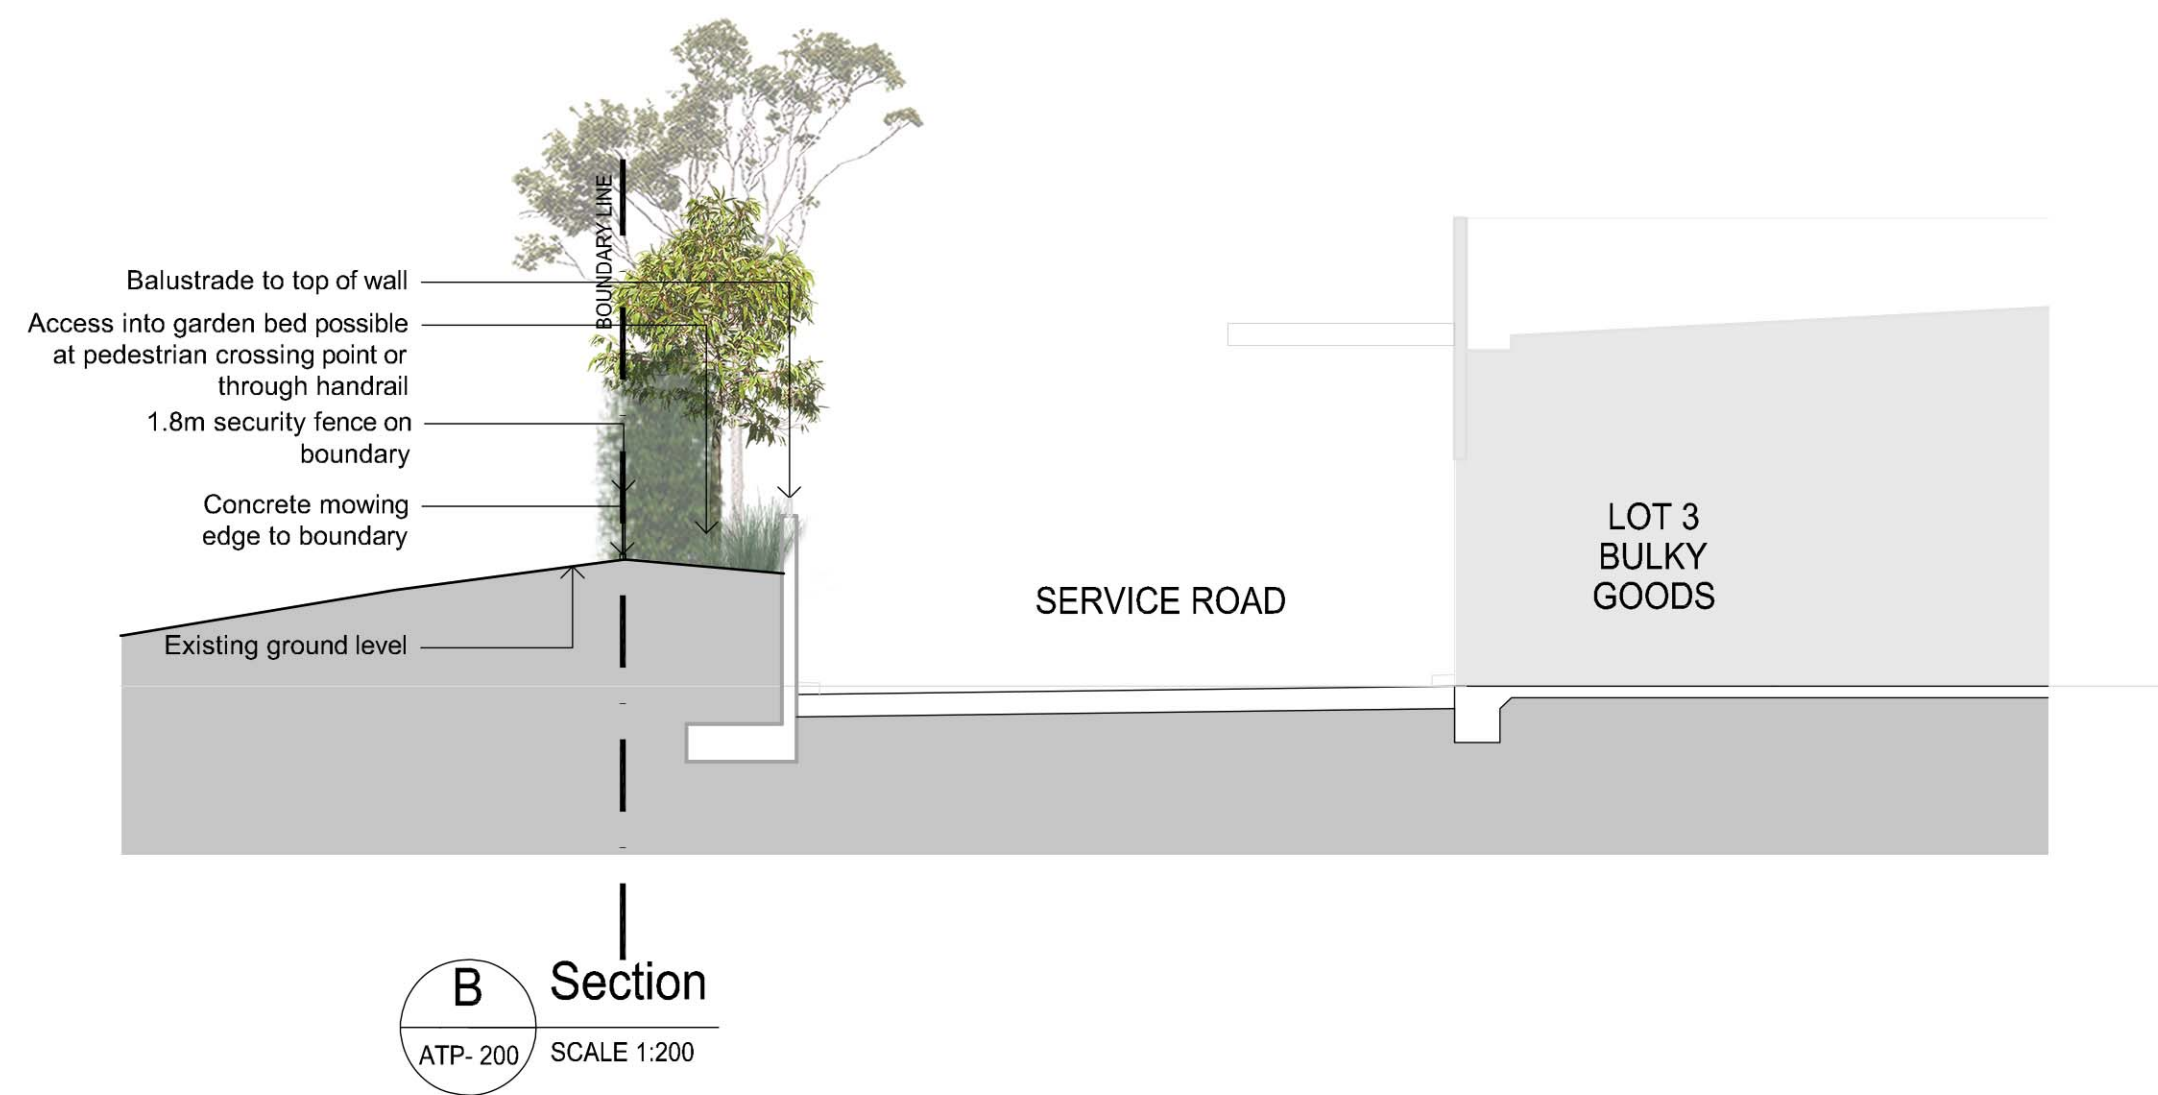

Note: Approximate growth of 15 years


© 2016 Site Image (NSW) Pty Ltd ABN 44 801 262 380 as agent for Site Image NSW Partnership. All rights reserved. This drawing is copyright and shall not be reproduced or copied in any form or by any means (graphic, electronic or mechanical including photocopy) without the written permission of Site Image (NSW) Pty Ltd Any license, expressed or implied, to use this document for any purpose what so ever is restricted to the terms of the written agreement between Site Image (NSW) Pty Ltd and the instructing party.

The contractor shall check and verify all work on site (including work by others) before commencing the landscape installation. Any discrepancies are to be reported to the Project Manager or Landscape Architect prior to commencing work. Do not scale this drawing. Any required dimensions not shown shall be referred to the Landscape Architect for confirmation.

LEGEND

E	Minor Amendments	JW	NM	10.07.2018
D	For Comment	SM	NM	30.06.2017
C	For Comment	SM	NM	30.06.2017
B	Architectural Coordination	JW	NM	29.06.2017
A	Architectural Coordination	JW	NM	26.06.2017
Issue	Revision Description	Drawn	Check	Date

Key Plan:

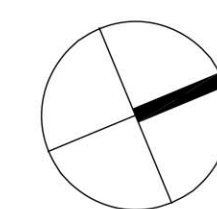

SITE IMAGE
Landscape Architects
Level 1, 3-5 Baptist Street
Redfern NSW 2016
Australia
Tel: (61 2) 8332 5600
Fax: (61 2) 9638 2877
www.siteimage.com.au

Architect:
The Buchan Group Pty Ltd

Project:
Bennetts Green
4B South Street, Windale, NSW

Drawing Name:
Landscape Sectional Elevations

Scale: 1:200 @ A1
Job Number:
SS17-3531

SECTION 96

0 1 2 4 6 10m
Drawing Number:
601 Issue:
E