


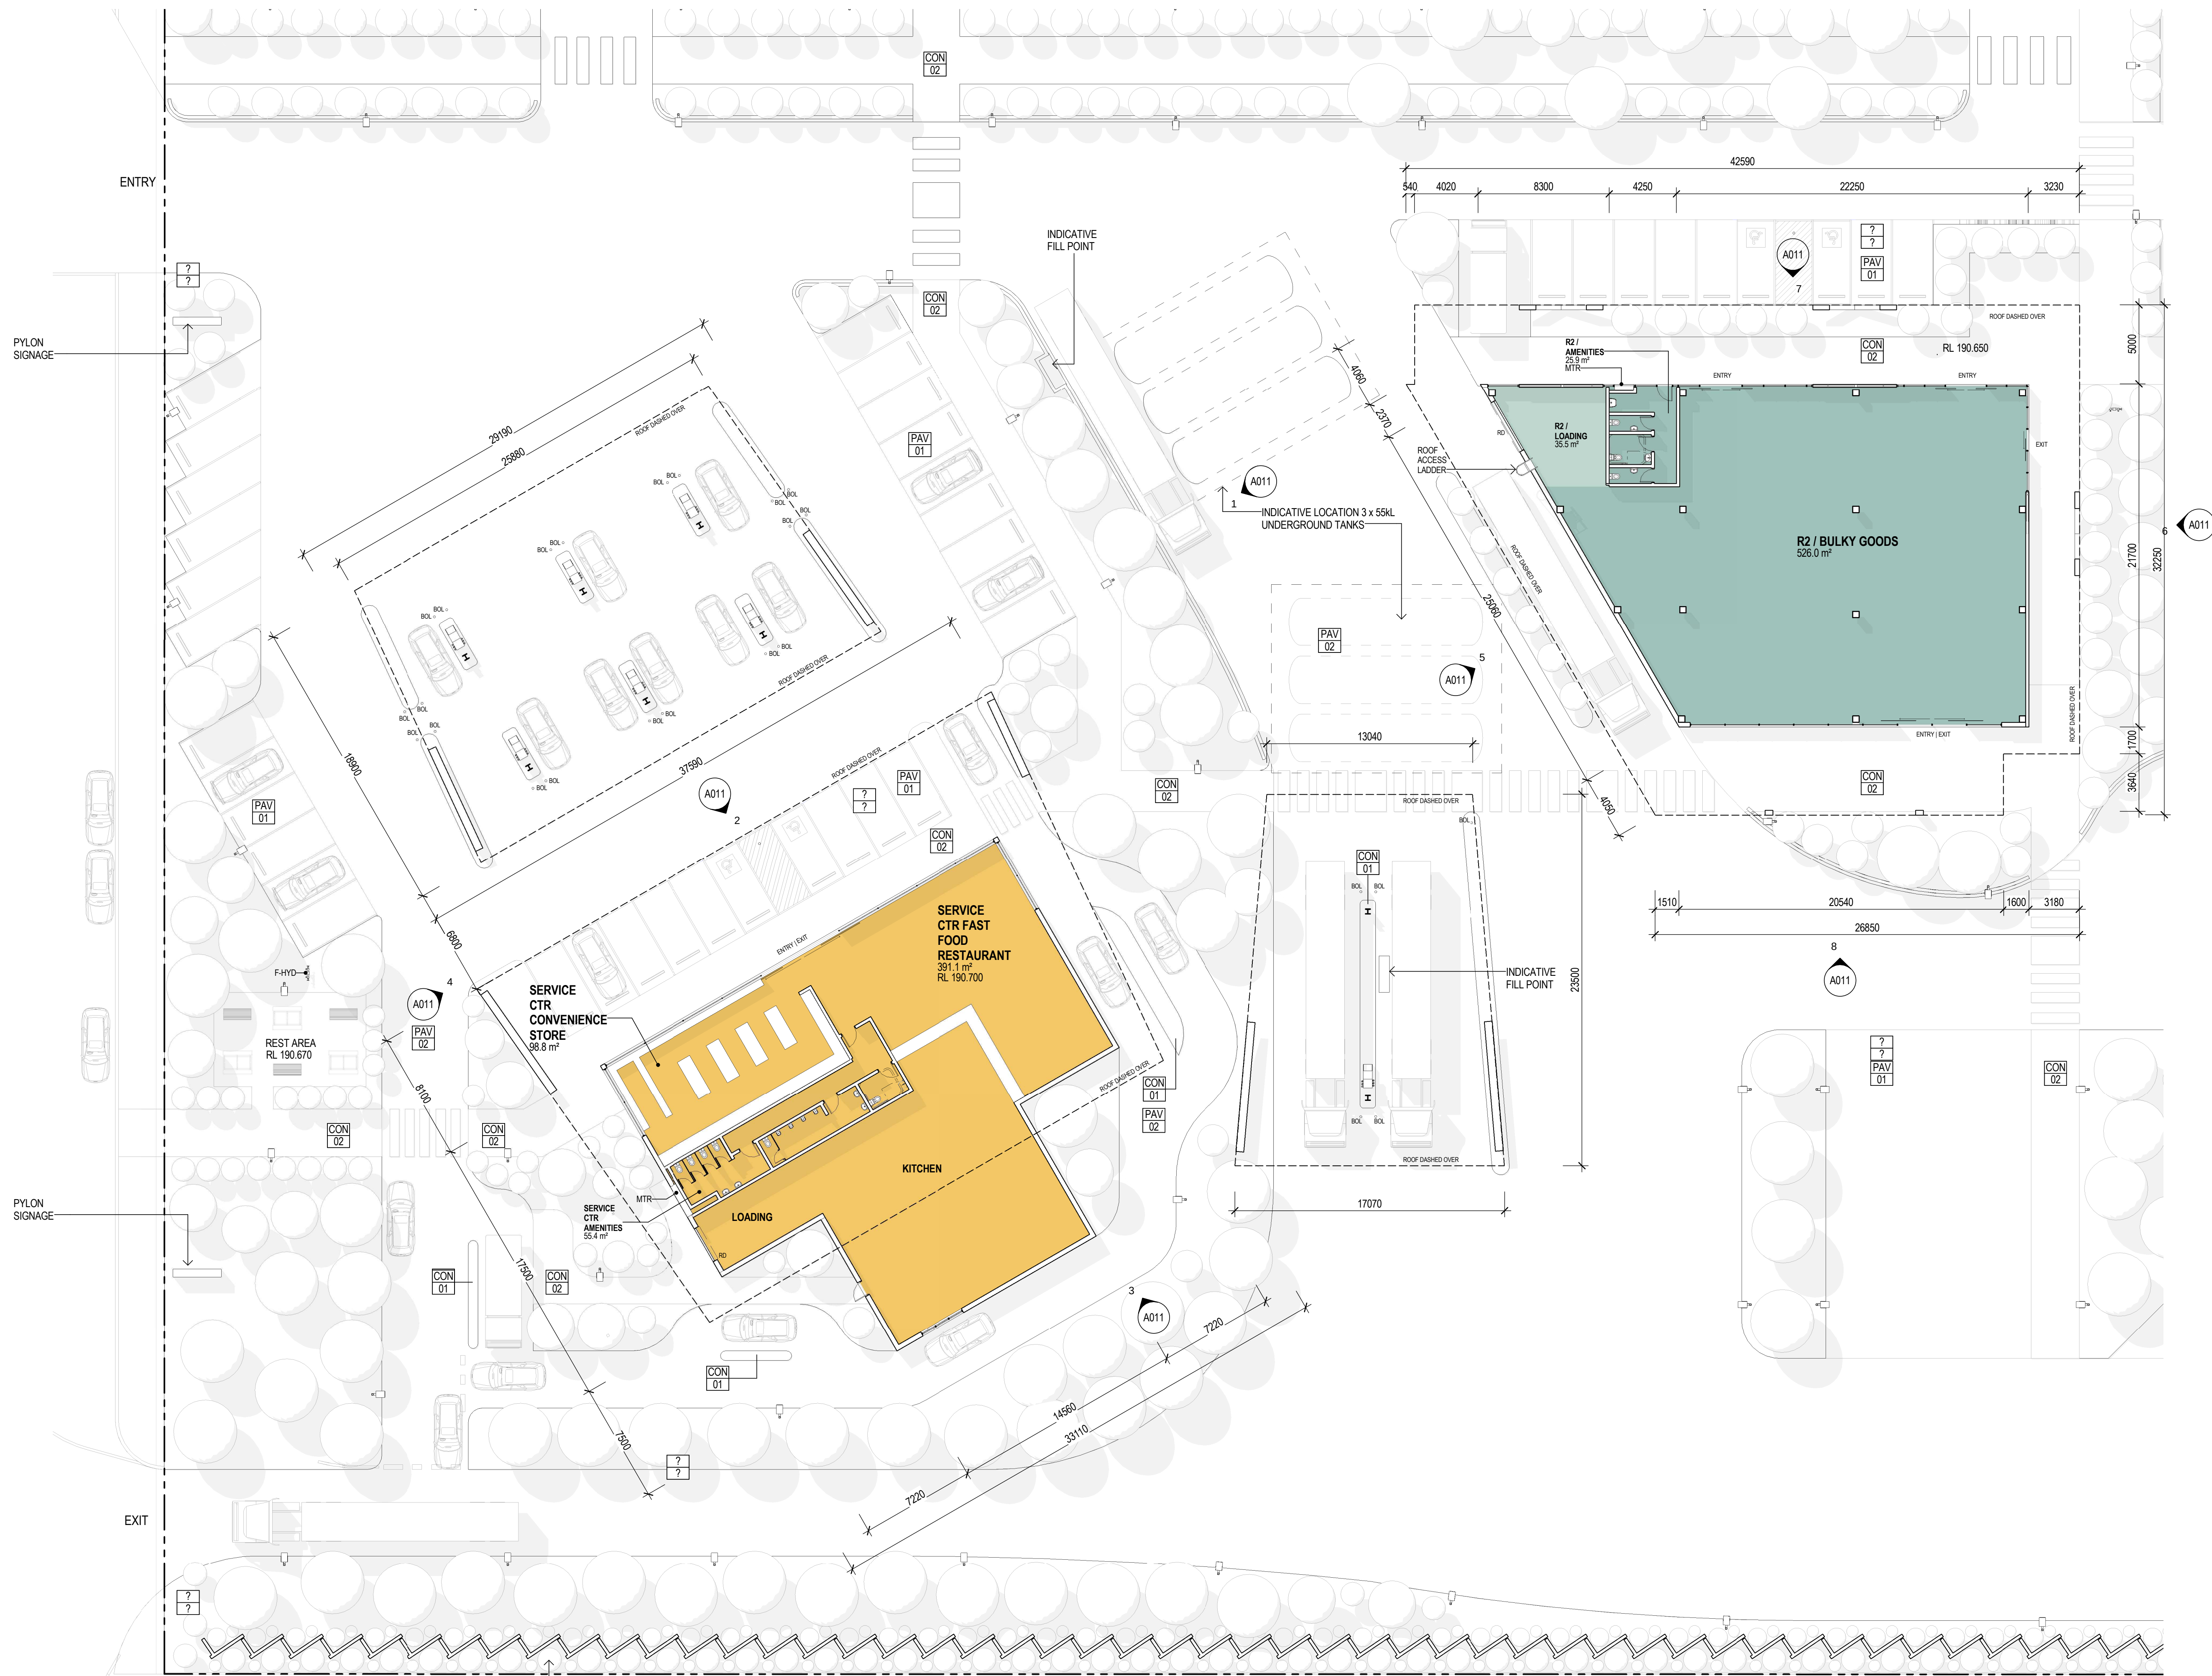


Notes
The information contained in this document is copyright and may not be used or reproduced for any other project or purpose.
Verify all dimensions and levels on site and report any discrepancies to dwp for direction prior to the commencement of work.
Drawings are to be read in conjunction with all other contract documents.
Use figured dimensions only. Do not scale from drawings. dwp cannot guarantee the accuracy of content and format for copies of drawings issued electronically.
The completion of the Issue Details Checked and Authorised section is confirmation of the status of the drawing. The drawing shall not be used for construction unless endorsed For Construction and authorised for issue.
© dwp Australia Pty Ltd
Registered Business Name dwp Australia ABN 37 169 328 018
David Rose Nominated Architect NSW ARB 4882

ABBREVIATIONS LEGEND

HR	HANDRAILS
MTR	ELECTRICAL METERING PANELS
PLD	PANEL LIFT DOOR
RD	ROLLER DOOR
TI	TACTILE INDICATORS

MATERIALS LEGEND

CON 01	CONCRETE - COLOURED OXIDE COLOUR - GREY
CON 02	CONCRETE - COLOURED OXIDE COLOUR - OCHRE EARTH
PAV 01	PAVEMENT - PERMEABLE PAVING COLOUR - GRAY
PAV 02	PAVEMENT - ASPHALT COLOUR - CHARCOAL

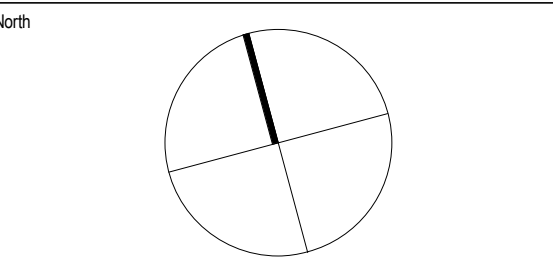

PRELIMINARY

NOT TO BE USED DURING CONSTRUCTION

C	REVISED DA ISSUE	14.12.18	DR	CB
B	ISSUE FOR COUNCIL INFORMATION	23.07.2018	JR	CB
A	DA ISSUE FOR CLIENT REVIEW	13.06.2017	JR	JR

Issue Description Date CHK Auth
Architect
dwp Australia
www.dwp.com

Project

Aberdeen Valley Fair

Location

Aberdeen Valley Fair,
Aberdeen NSW 2336

Client

Enef Investments Pty Ltd

Drawing

GA PLAN - RETAIL 2 + SERVICE CENTRE

Project Number 203596 Date Printed 14-Dec-18 11:44:04 AM

Drawing Number A007 Scale As indicated @ A1 Issue C




Notes
The information contained in this document is copyright and may not be used or reproduced for any other project or purpose.
Verify all dimensions and levels on site and report any discrepancies to dwp for direction prior to the commencement of work.
Drawings are to be read in conjunction with all other contract documents.
Use figured dimensions only. Do not scale from drawings. dwp cannot guarantee the accuracy of content and format for copies of drawings issued electronically.
The completion of the Issue Details Checked and Authorised section is confirmation of the status of the drawing. The drawing shall not be used for construction unless endorsed 'For Construction' and authorised for issue.
© dwp Australia Pty Ltd
Registered Business Name dwp Australia ABN 37 169 328 018
David Rose Nominated Architect NSW ARB 4882

ABBREVIATIONS LEGEND

HR	HANDRAILS
MTR	ELECTRICAL METERING PANELS
PLD	PANEL LIFT DOOR
RD	ROLLER DOOR
TI	TACTILE INDICATORS

MATERIALS LEGEND

CON 01	CONCRETE - COLOURED OXIDE COLOUR - GREY
CON 02	CONCRETE - COLOURED OXIDE COLOUR - OCHRE EARTH
PAV 01	PAVEMENT - PERMEABLE PAVING COLOUR - GRAY
PAV 02	PAVEMENT - ASPHALT COLOUR - CHARCOAL

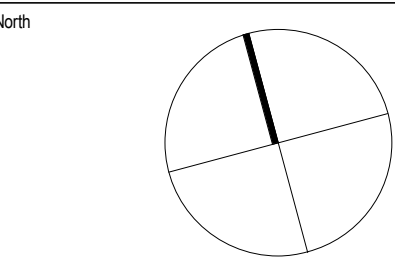

PRELIMINARY

NOT TO BE USED DURING CONSTRUCTION

B	REVISED DA ISSUE	14.12.18	DR	CB
A	DA ISSUE FOR CLIENT REVIEW	13.06.2017	JR	JR
Issue Description		Date	CHK	Auth
Architect				
dwp Australia				
www.dwp.com				

Project

Aberdeen Valley Fair

Location

Aberdeen Valley Fair,
Aberdeen NSW 2336

Client

Enef Investments Pty Ltd

Drawing

GA PLAN - RETAIL 3 +TRUCK PARKING
AMENITIES

Project Number

203596

Drawing Number

A008

Date Printed

14-Dec-18 11:45:39 AM

Scale


Issue

As indicated @ A1


dwp



1 A203_GA GROUND - RETAIL 3
1:200

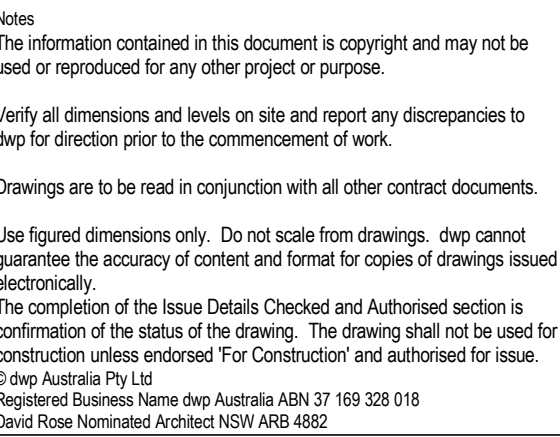

CON 01	CONCRETE - COLOURED OXIDE COLOUR - GREY
CON 02	CONCRETE - COLOURED OXIDE COLOUR - OCHRE EARTH
PAV 01	PAVEMENT - PERMEABLE PAVING COLOUR - GRAY
PAV 02	PAVEMENT - ASPHALT COLOUR - CHARCOAL

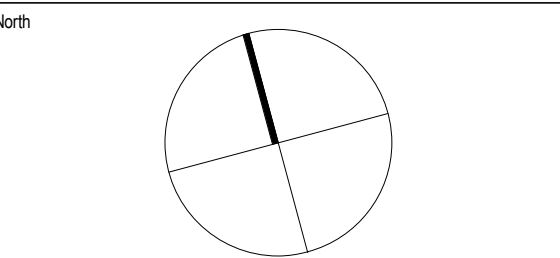

NOT TO BE USED DURING CONSTRUCTION

C	REVISED DA ISSUE	14.12.18	DR	CB
B	ISSUE FOR COUNCIL INFORMATION	23.07.2018	JR	CB
A	DA ISSUE FOR CLIENT REVIEW	13.06.2017	JR	JR
Issue	Description	Date	Chk	Auth

Architect
dwp Australia
www.dwp.com

Project

Aberdeen Valley Fair

Local

Aberdeen Valley Fair
Aberdeen NSW 2336

Client

Enef Investments Pty Ltd

Drawing

GA PLAN - RETAIL 1 GROUND +
COMMERCIAL LEVEL 1

Project

203596

Drawing Nur

A006

