

ABERDEEN VALLEY FAIR


EXTERNAL INTERSECTION WORKS

ABERDEEN, NSW 2336



DRAWING SCHEDULE

DRG No.	DRAWING TITLE
C01.00	COVER SHEET, LOCALITY PLAN & DRAWING SCHEDULE
C01.01	PRELIMINARY TCS INTERSECTION AND SITE ACCESS - SHEET 1
C01.02	PRELIMINARY TCS INTERSECTION AND SITE ACCESS - SHEET 2
C01.03	PRELIMINARY TCS INTERSECTION AND SITE ACCESS - SHEET 3
C01.04	PRELIMINARY TCS INTERSECTION SWEEP PATH ANALYSIS - SHEET 1

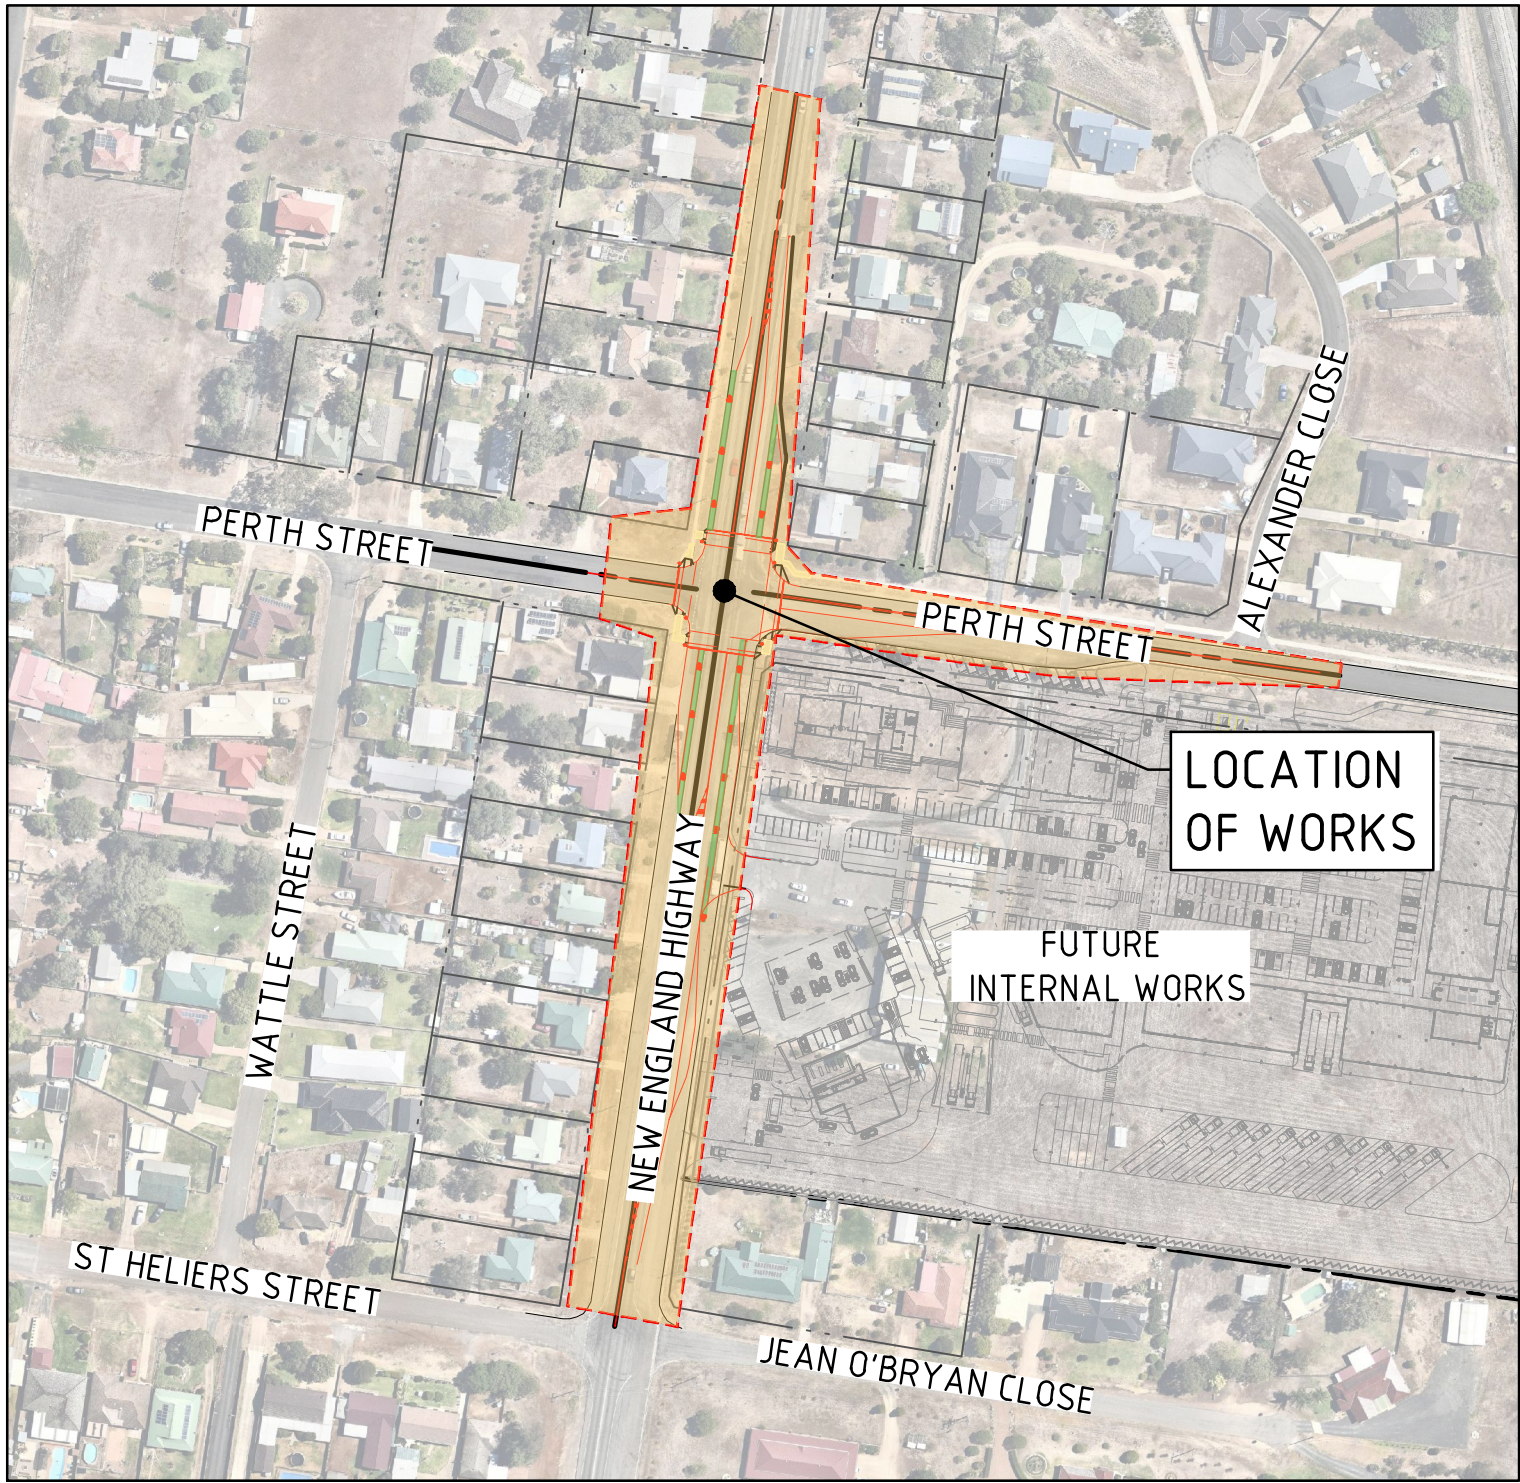

LOCALITY PLAN




VERIFIER: B. CLARK
JOB MANAGER: B. CLARK
DESIGNED: R. DIERCKE
DRAWN: R. DIERCKE

REVISION	DESCRIPTION	ISSUED	VER'D	APP'D	DATE	CLIENT	ARCHITECT	PROJECT	DRAWING TITLE	JOB NUMBER
A	ISSUED FOR APPROVAL	RD	BC	BC	07.12.18	ENEF INVESTMENTS PTY LTD	DWP AUSTRALIA	ABERDEEN VALLEY FAIR ABERDEEN, NSW 2336	COVER SHEET, LOCALITY PLAN & DRAWING SCHEDULE	NL182648
B	ISSUED FOR APPROVAL	RD	BC	BC	10.12.18					
						DRAWING NOT TO BE USED FOR CONSTRUCTION UNLESS VERIFICATION SIGNATURE HAS BEEN ADDED	THE COPYRIGHT OF THIS DRAWING REMAINS WITH NORTHROP CONSULTING ENGINEERS PTY LTD.	NOT TO SCALE		DRAWING NUMBER C01.00
										REVISION B
										DRAWING SHEET SIZE = A1



ALL SETOUT TO ARCHITECT'S DRAWINGS.
DIMENSIONS TO BE VERIFIED WITH THE ARCHITECT
AND ON SITE BEFORE MAKING SHOP DRAWINGS OR
COMMENCING WORK.
NORTHROP ACCEPTS NO RESPONSIBILITY FOR THE
USABILITY, COMPLETENESS OR SCALE OF DRAWINGS
TRANSFERRED ELECTRONICALLY.


**NORTHROP**
Newcastle
Suite 4, 215 Pacific Hwy, Charlestown NSW 2290
P.O. Box 180, Charlestown NSW 2290
Ph (02) 4943 1777 Fax (02) 4943 1577
Email newcastle@northrop.com.au ABN 81 094 433 100

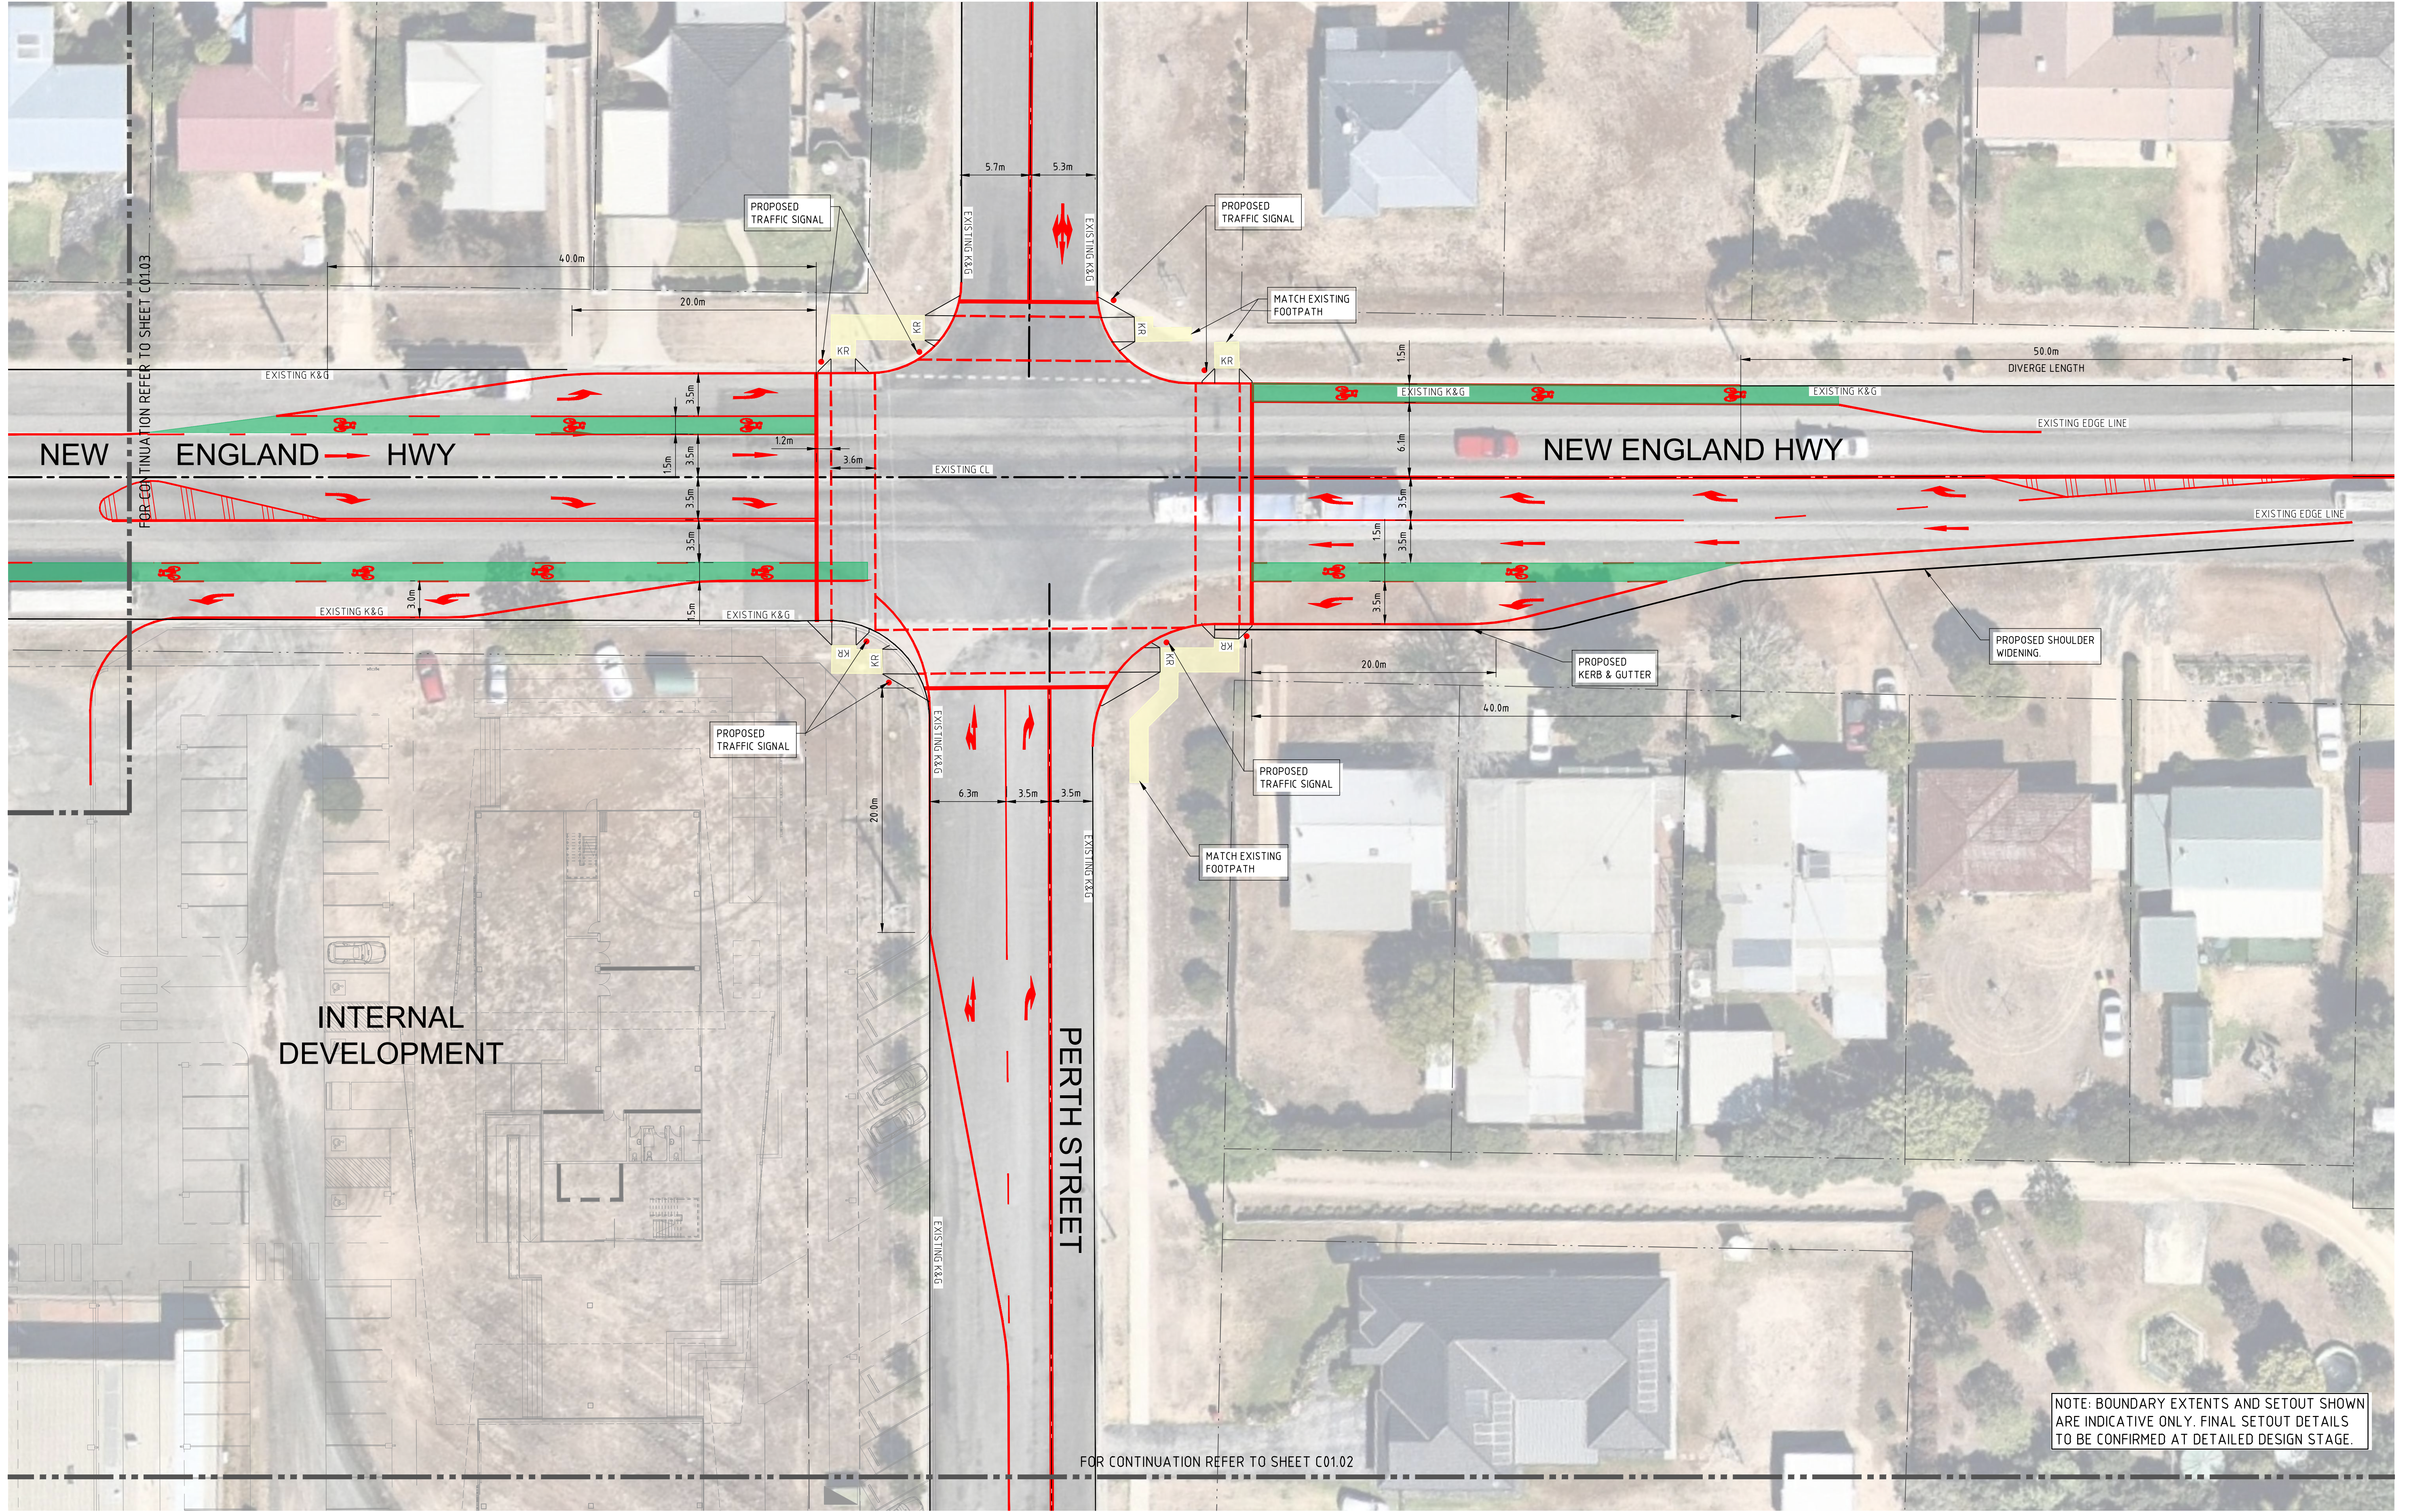

DRAWN: R. DIERCKE
DESIGNED: R. DIERCKE
JOB MANAGER: B. CLARK
VERIFIER:


REVISION	DESCRIPTION	ISSUED	VER'D	APP'D	DATE
A	ISSUED FOR APPROVAL	RD	BC	BC	07.12.18

CLIENT	ARCHITECT
ENEF INVESTMENTS PTY LTD	DWP AUSTRALIA
DRAWING NOT TO BE USED FOR CONSTRUCTION UNLESS VERIFICATION SIGNATURE HAS BEEN ADDED	THE COPYRIGHT OF THIS DRAWING REMAINS WITH NORTHROP CONSULTING ENGINEERS PTY LTD.

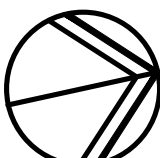

ALL SETOUT TO ARCHITECT'S DRAWINGS. DIMENSIONS TO BE VERIFIED WITH THE ARCHITECT AND ON SITE BEFORE MAKING SHOP DRAWINGS OR COMMENCING WORK. NORTHROP ACCEPTS NO RESPONSIBILITY FOR THE USABILITY, COMPLETENESS OR SCALE OF DRAWINGS TRANSFERRED ELECTRONICALLY.

SCALE 1:250@A1

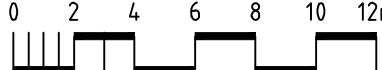




NORTHROP
Newcastle
Suite 4, 215 Pacific Hwy, Charlestown NSW 2290
P.O. Box 180, Charlestown NSW 2290
Ph (02) 4943 1777 Fax (02) 4943 1577
Email newcastle@northrop.com.au ABN 81 094 433 100

PROJECT
ABERDEEN VALLEY FAIR ABERDEEN, NSW 2336

DRAWING TITLE
PRELIMINARY TCS INTERSECTION AND SITE ACCESS SHEET 1


JOB NUMBER	REVISION
NL182648	A
DRAWING NUMBER	DRAWING SHEET SIZE = A1
C01.01	

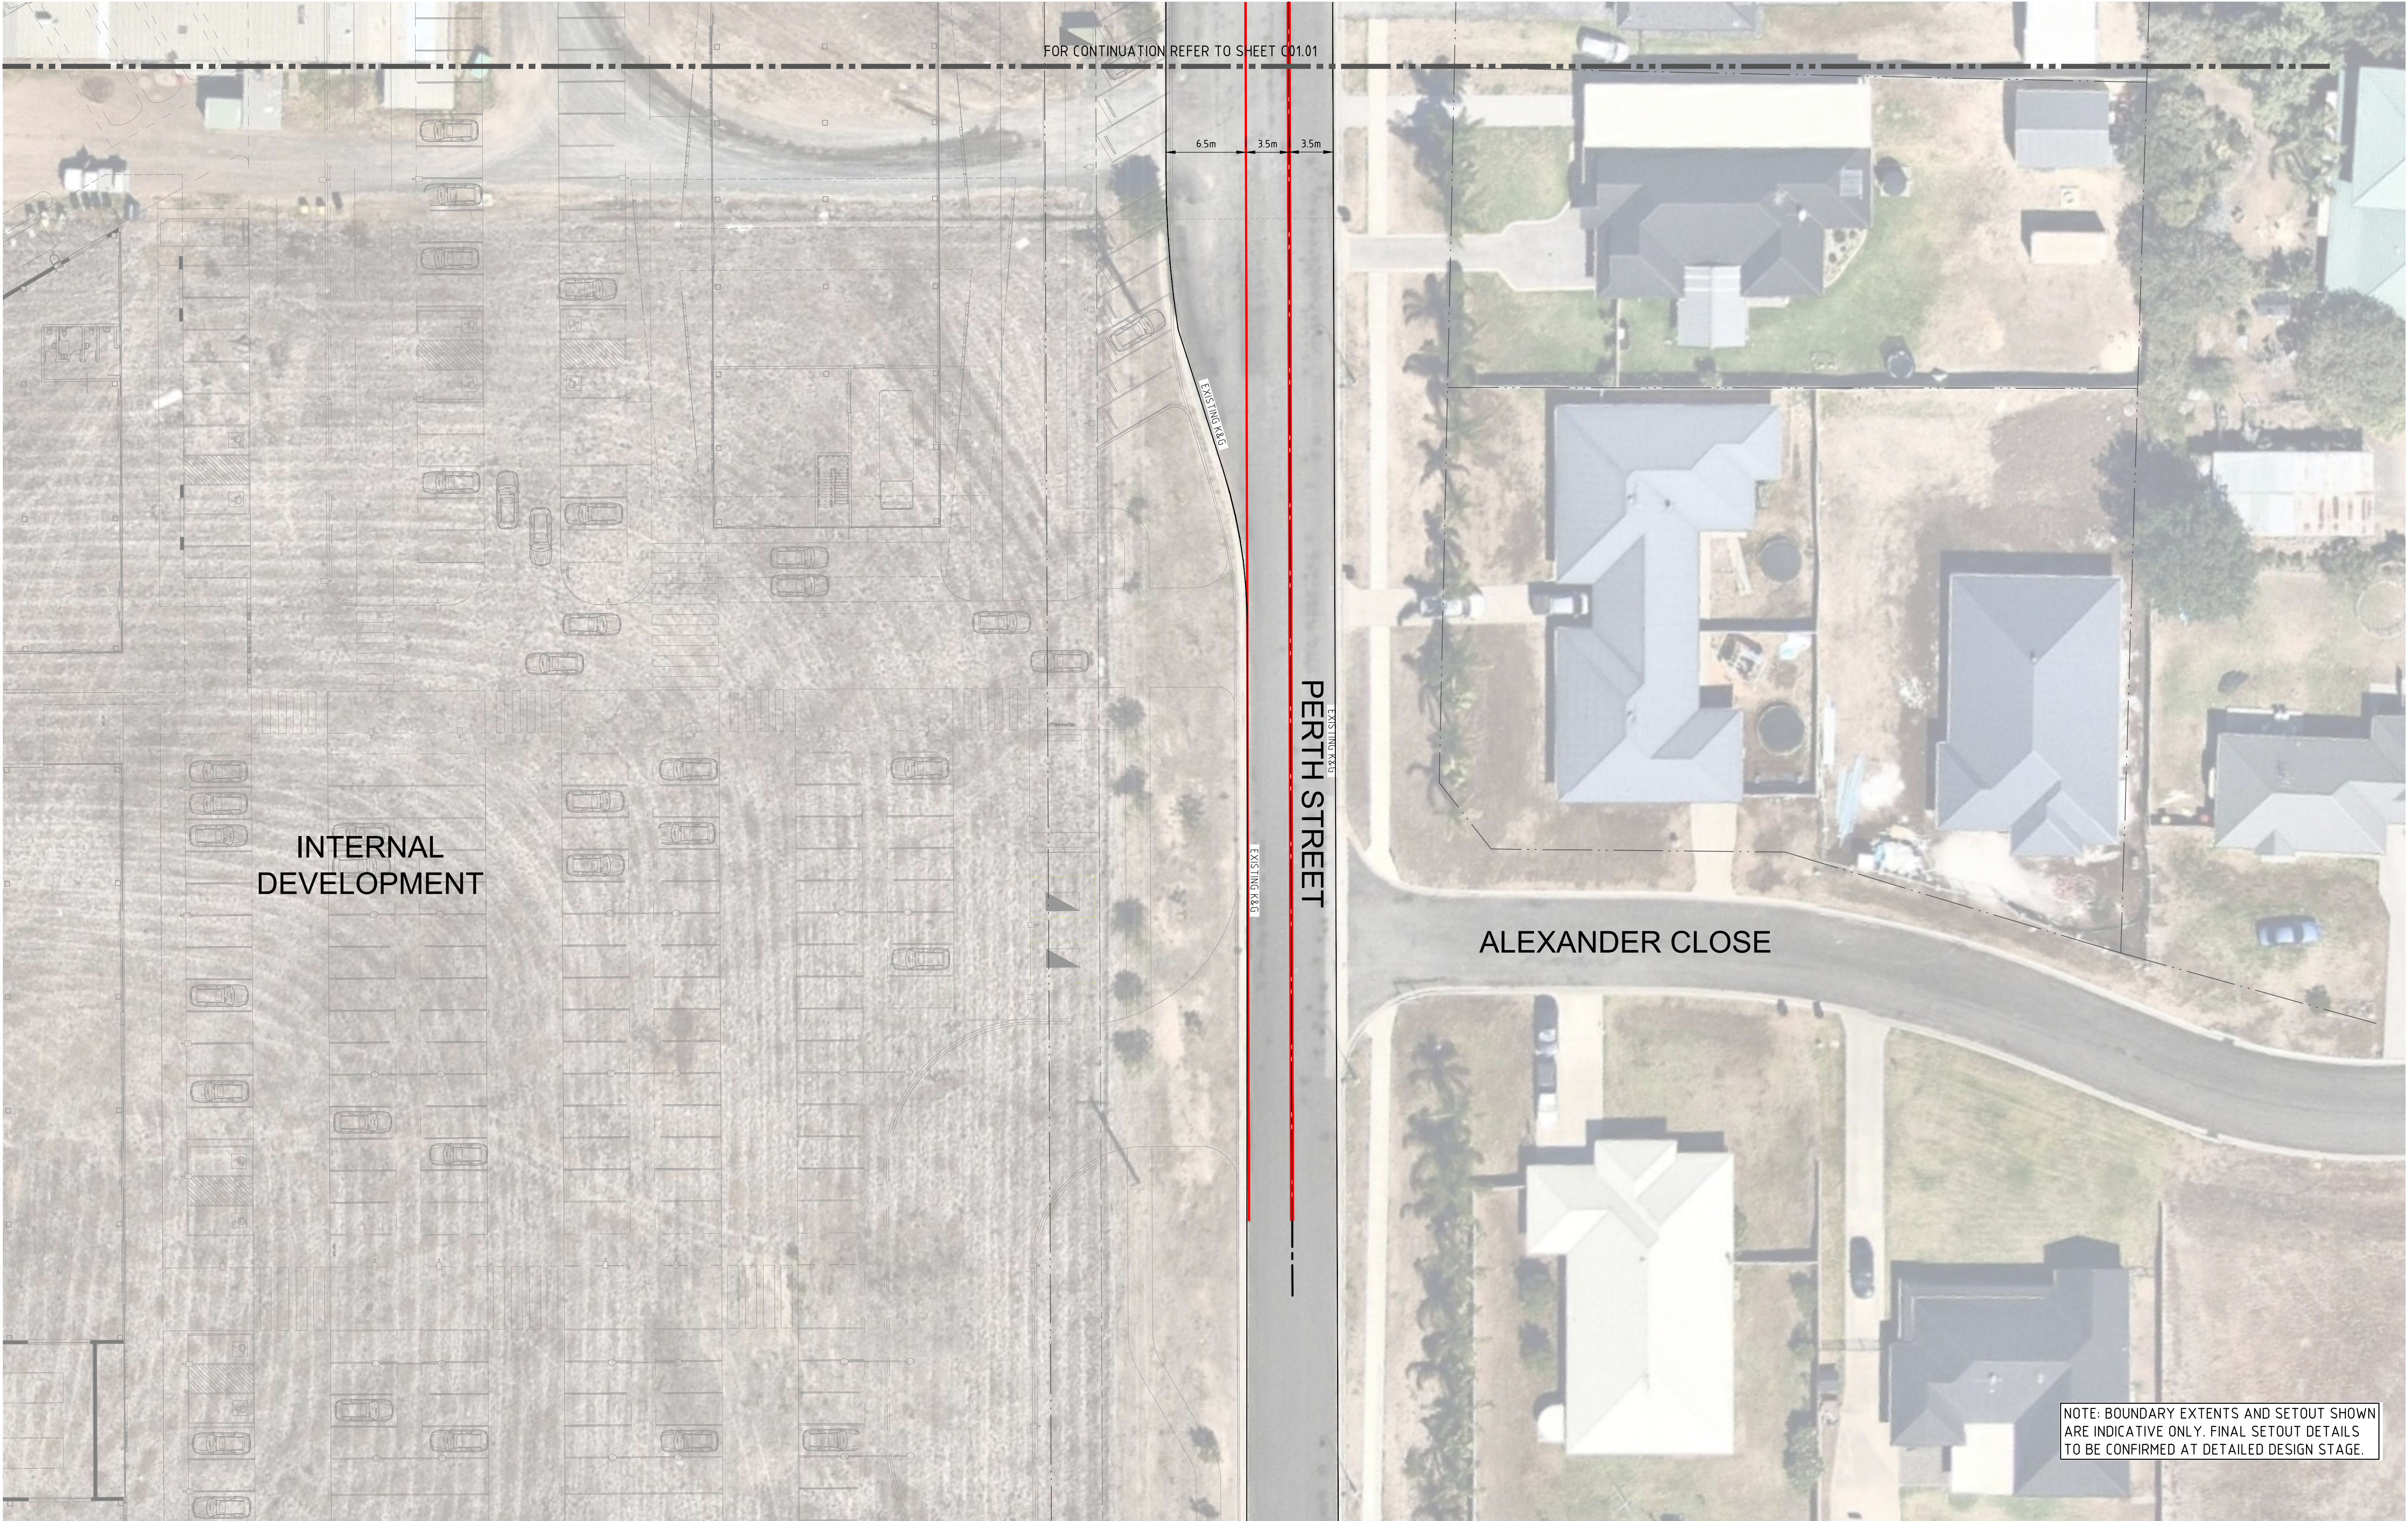

DRAWN: R.DIERCKE
DESIGNED: R.DIERCKE
JOB MANAGER: B.CLARK
VERIFIER:


REVISION	DESCRIPTION	ISSUED	VER'D	APP'D	DATE	CLIENT	ARCHITECT	 ALL SETOUT TO ARCHITECT'S DRAWINGS. DIMENSIONS TO BE VERIFIED WITH THE ARCHITECT AND ON SITE BEFORE MAKING SHOP DRAWINGS OR COMMENCING WORK. NORTHROP ACCEPTS NO RESPONSIBILITY FOR THE USABILITY, COMPLETENESS OR SCALE OF DRAWINGS TRANSFERRED ELECTRONICALLY.	 NORTHROP Newcastle Suite 4, 215 Pacific Hwy, Charlestown NSW 2290 P.O. Box 180, Charlestown NSW 2290 Ph (02) 4943 1777 Fax (02) 4943 1577 Email newcastle@northrop.com.au ABN 81 094 433 100	PROJECT ABERDEEN VALLEY FAIR ABERDEEN, NSW 2336	DRAWING TITLE PRELIMINARY TCS INTERSECTION AND SITE ACCESS SHEET 2	JOB NUMBER NL182648	
A	ISSUED FOR APPROVAL	RD	BC	BC	07.12.18	ENEF INVESTMENTS PTY LTD	DWP AUSTRALIA					DRAWING NUMBER C01.02	REVISION A
DRAWING NOT TO BE USED FOR CONSTRUCTION UNLESS VERIFICATION SIGNATURE HAS BEEN ADDED						THE COPYRIGHT OF THIS DRAWING REMAINS WITH NORTHROP CONSULTING ENGINEERS PTY LTD.						SCALE 1:250@A1 	

VERIFIER
JOB MANAGER B. CLARK
DESIGNED R. DIERCKE
DRAWN R. DIERCKE

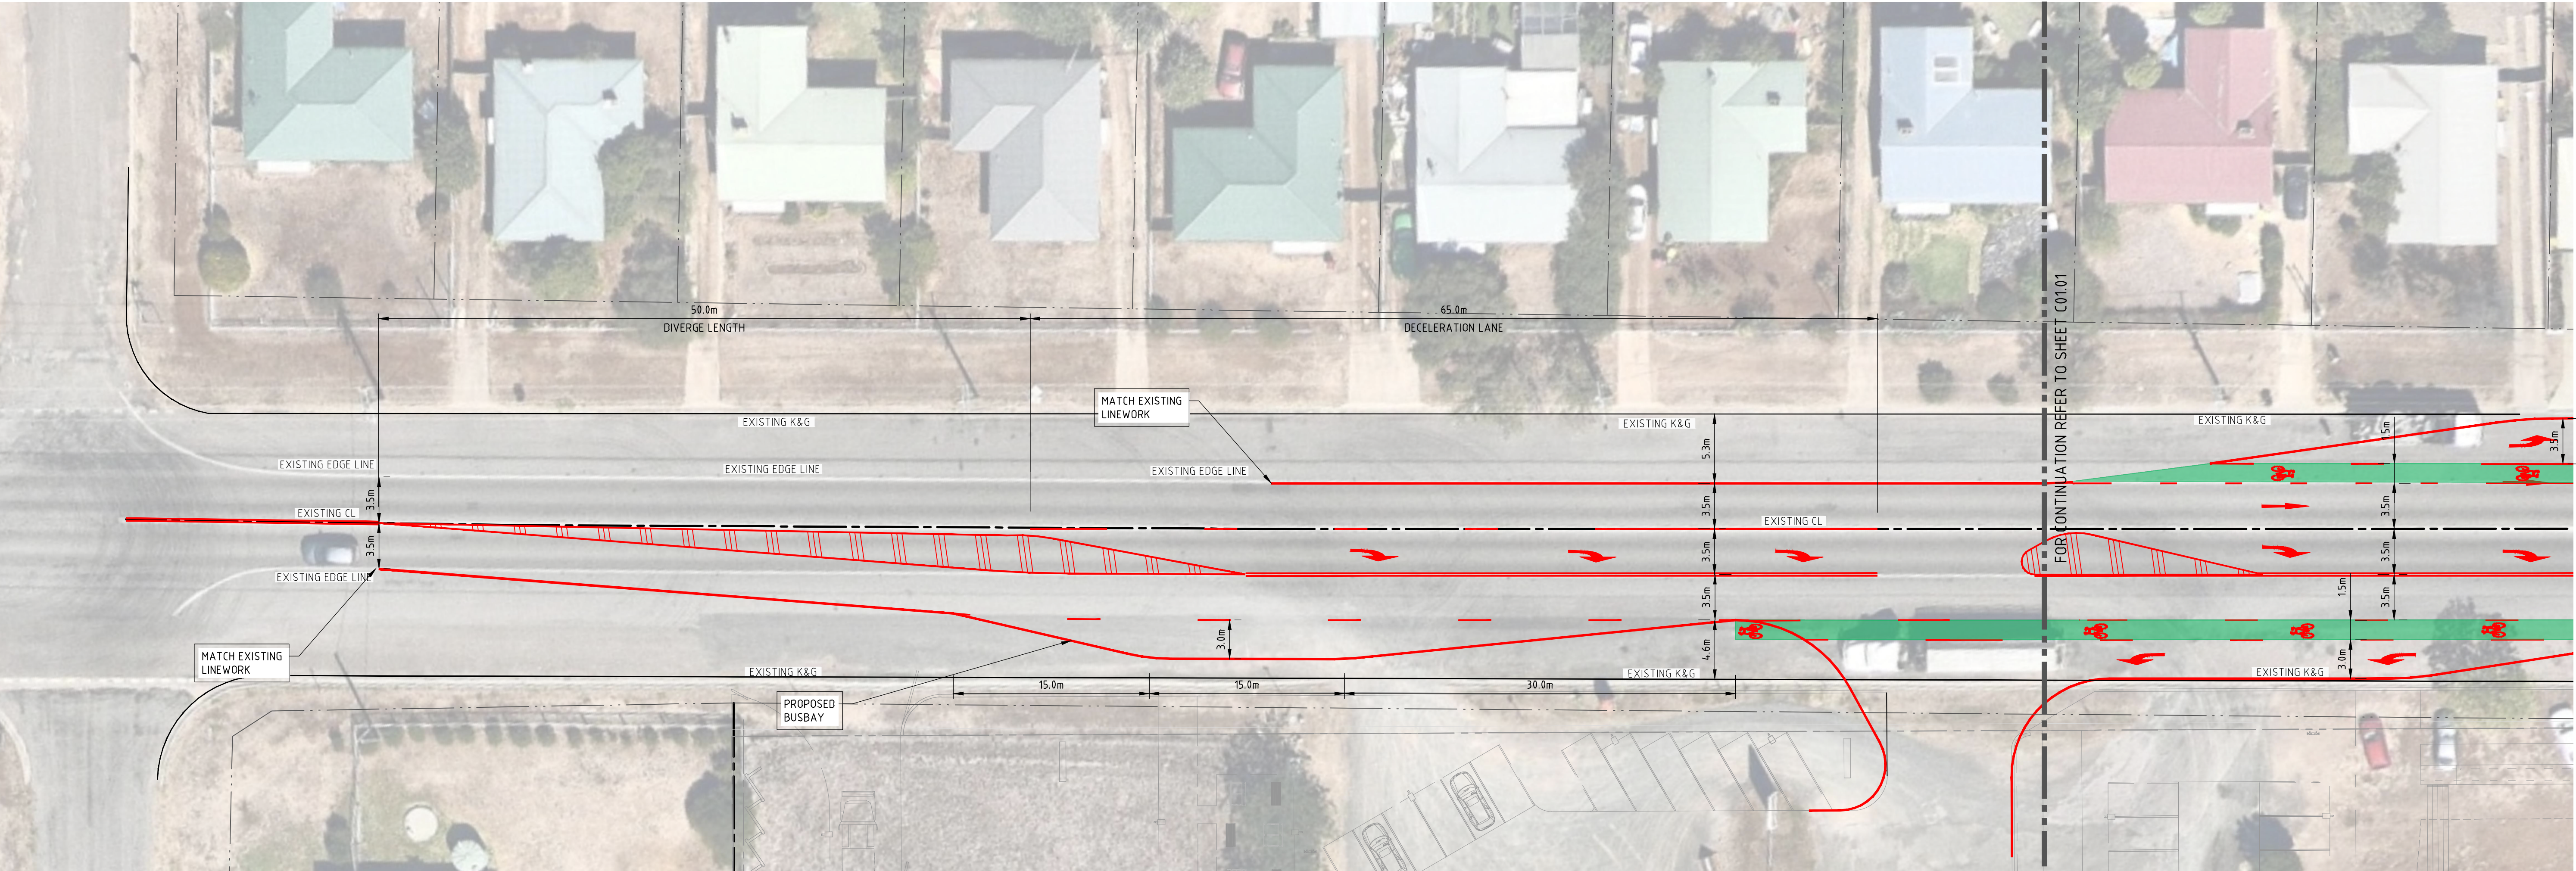

NOTE: BOUNDARY EXTENTS AND SETOUT SHOWN ARE INDICATIVE ONLY. FINAL SETOUT DETAILS TO BE CONFIRMED AT DETAILED DESIGN STAGE.

REVISION	DESCRIPTION	ISSUED	VER'D	APP'D	DATE	CLIENT	ARCHITECT	 ALL SETOUT TO ARCHITECT'S DRAWINGS. DIMENSIONS TO BE VERIFIED WITH THE ARCHITECT AND ON SITE BEFORE MAKING SHOP DRAWINGS OR COMMENCING WORK. NORTHROP ACCEPTS NO RESPONSIBILITY FOR THE USABILITY, COMPLETENESS OR SCALE OF DRAWINGS TRANSFERRED ELECTRONICALLY.  SCALE 1:250@ A1	PROJECT	DRAWING TITLE	JOB NUMBER	
A	ISSUED FOR APPROVAL	RD	BC	BC	07.12.18	ENEF INVESTMENTS PTY LTD	DWP AUSTRALIA	 Newcastle Suite 4, 215 Pacific Hwy, Charlestown NSW 2290 P.O. Box 180, Charlestown NSW 2290 Ph (02) 4943 1777 Fax (02) 4943 1577 Email newcastle@northrop.com.au ABN 81 094 433 100	ABERDEEN VALLEY FAIR ABERDEEN, NSW 2336	PRELIMINARY TCS INTERSECTION AND SITE ACCESS SHEET 3	NL182648	
B	ISSUED FOR APPROVAL	RD	BC	10.12.18	DRAWING NUMBER						REVISION	
					C01.03						B	
						DRAWING NOT TO BE USED FOR CONSTRUCTION UNLESS VERIFICATION SIGNATURE HAS BEEN ADDED	THE COPYRIGHT OF THIS DRAWING REMAINS WITH NORTHROP CONSULTING ENGINEERS PTY LTD.				DRAWING SHEET SIZE = A1	

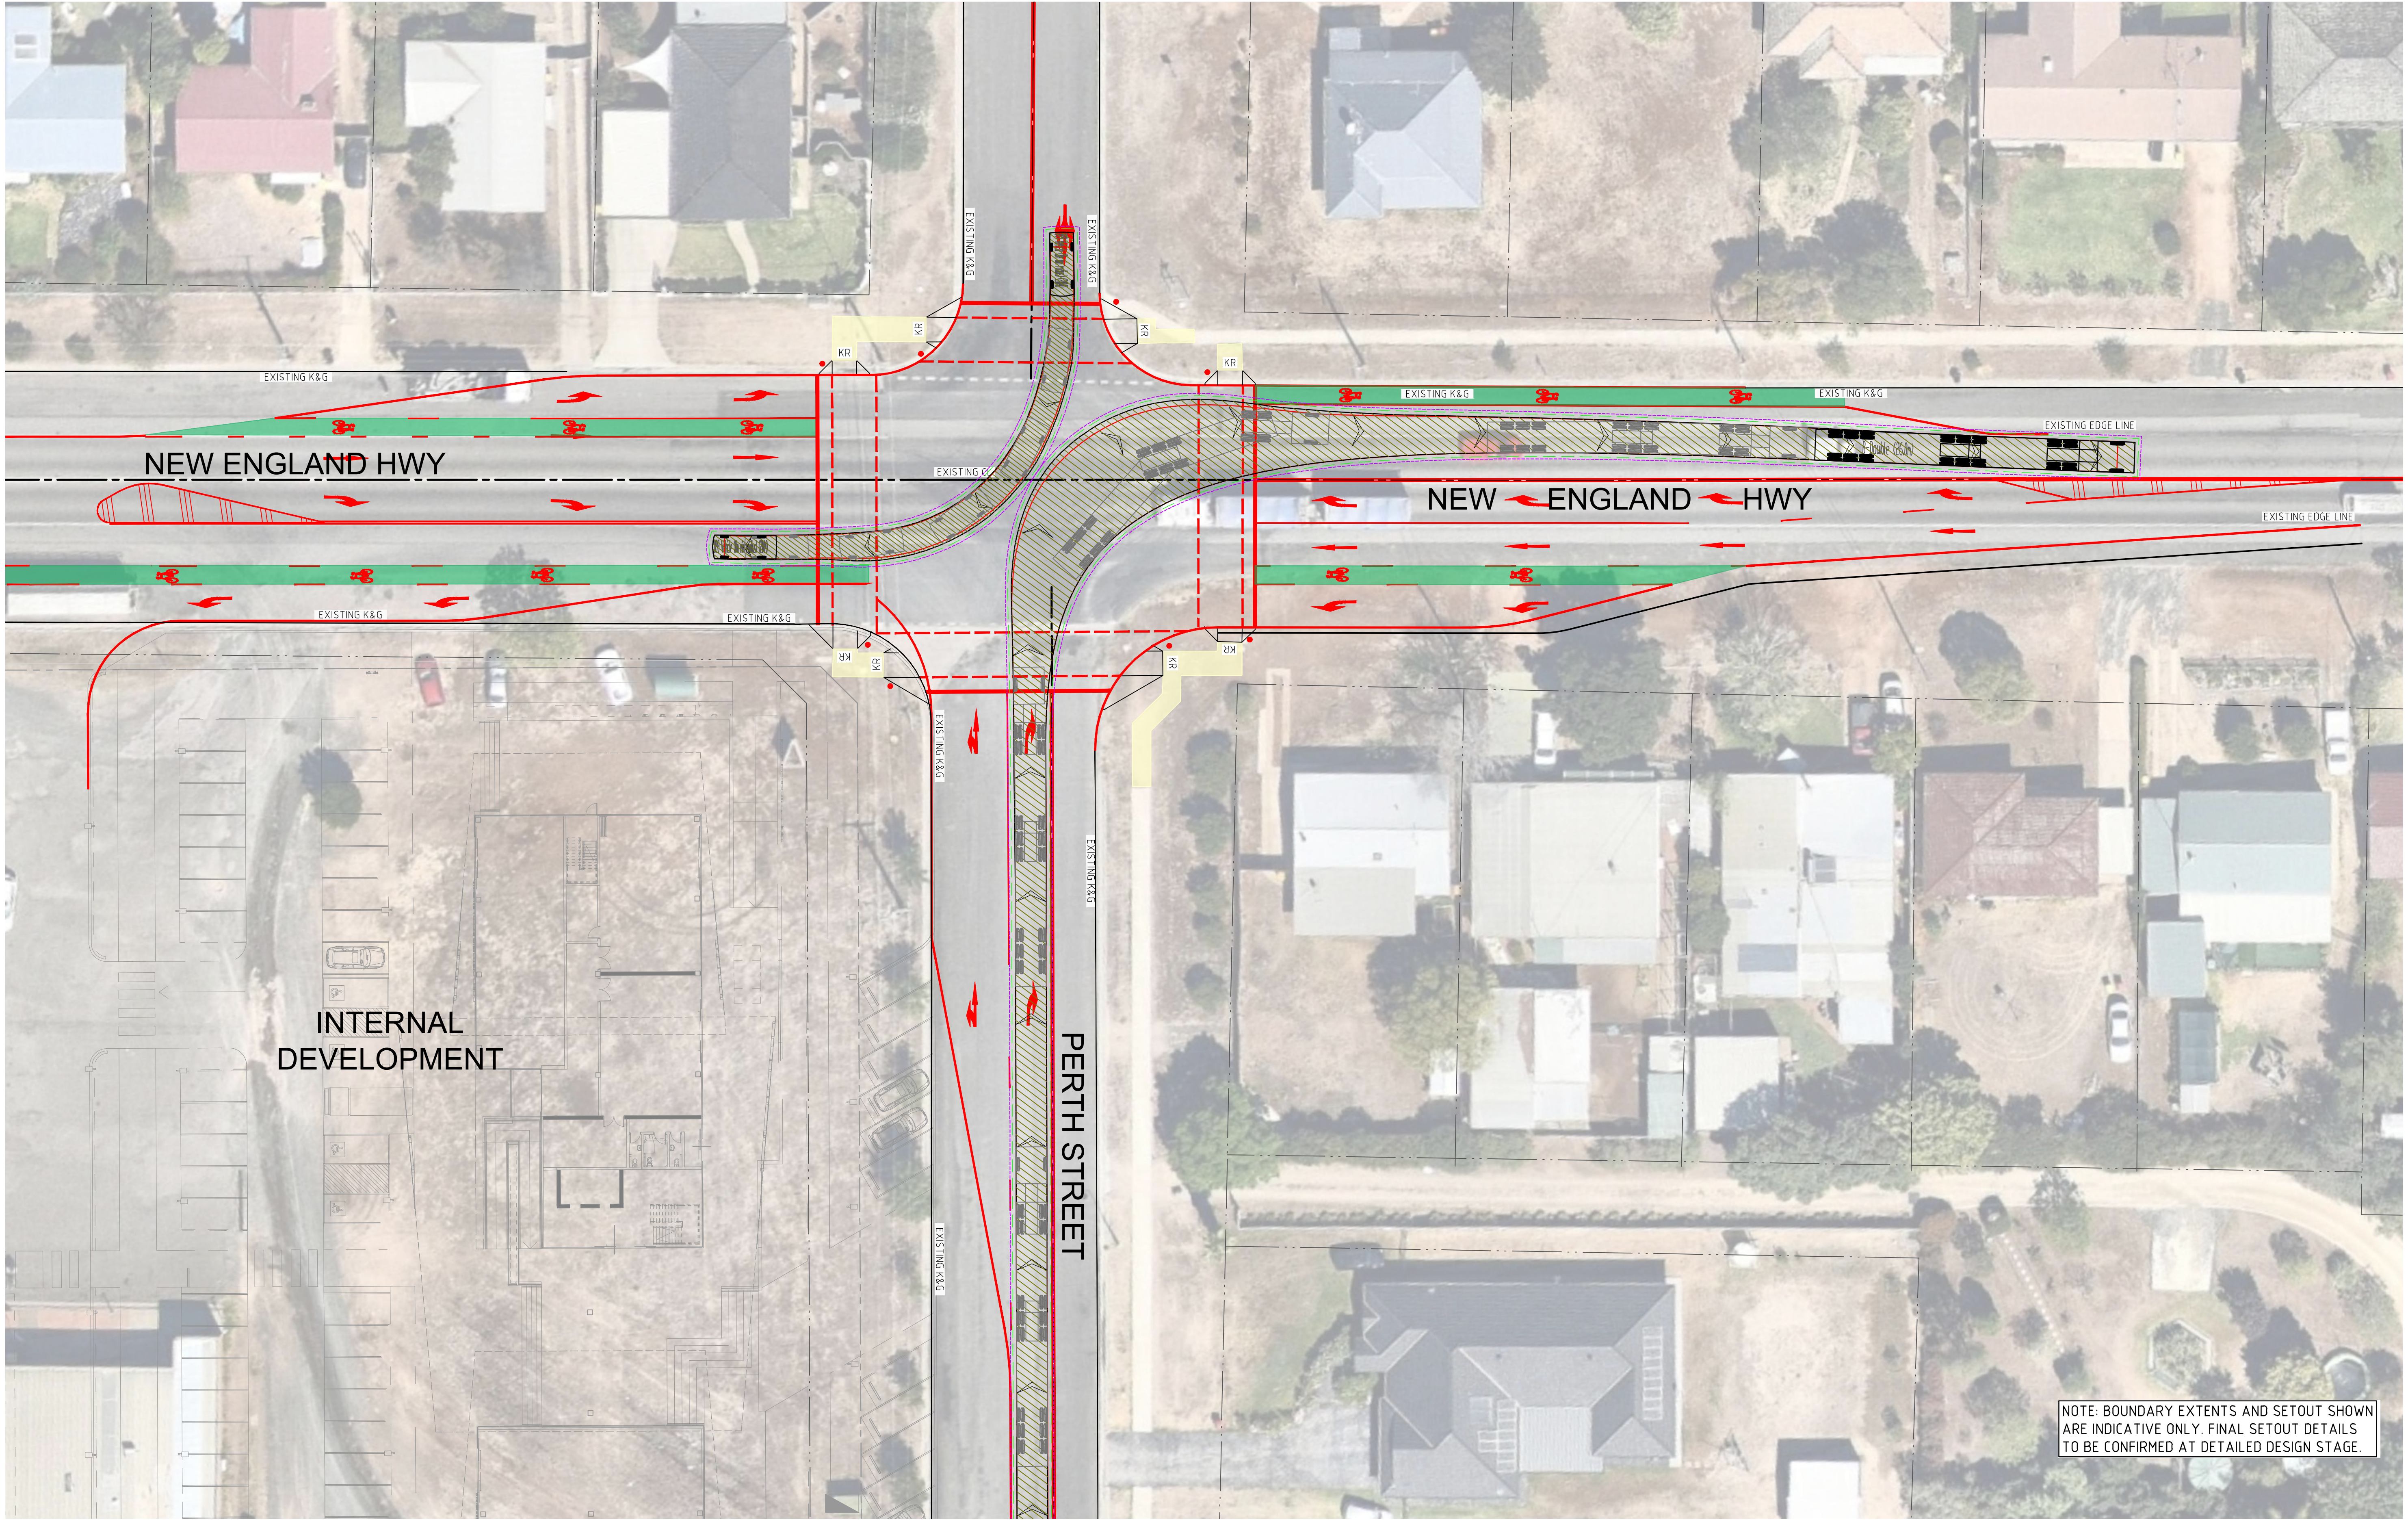

DRAWN: R.DIERCKE
DESIGNED: R.DIERCKE
JOB MANAGER: B.CLARK
VERIFIER:

REVISION	DESCRIPTION	ISSUED	VER'D	APP'D	DATE
A	ISSUED FOR APPROVAL	RD	BC	BC	07.12.18


ENEF INVESTMENTS PTY LTD

DRAWING NOT TO BE USED FOR CONSTRUCTION UNLESS VERIFICATION SIGNATURE HAS BEEN ADDED

ARCHITECT

DWP AUSTRALIA

THE COPYRIGHT OF THIS DRAWING REMAINS WITH NORTHROP CONSULTING ENGINEERS PTY LTD.

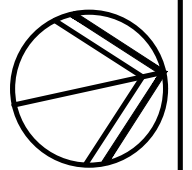

ALL SETOUT TO ARCHITECT'S DRAWINGS. DIMENSIONS TO BE VERIFIED WITH THE ARCHITECT AND ON SITE BEFORE MAKING SHOP DRAWINGS OR COMMENCING WORK. NORTHROP ACCEPTS NO RESPONSIBILITY FOR THE USABILITY, COMPLETENESS OR SCALE OF DRAWINGS TRANSFERRED ELECTRONICALLY.

SCALE 1:250@A1



Newcastle
Suite 4, 215 Pacific Hwy, Charlestown NSW 2290
P.O. Box 180, Charlestown NSW 2290
Ph (02) 4943 1777 Fax (02) 4943 1577
Email newcastle@northrop.com.au ABN 81 094 433 100

PROJECT

ABERDEEN VALLEY FAIR
ABERDEEN, NSW 2336

DRAWING TITLE

PRELIMINARY TCS
INTERSECTION SWEEP PATH
ANALYSIS SHEET 1

JOB NUMBER

NL182648

DRAWING NUMBER

C01.04

REVISION

A

DRAWING SHEET SIZE = A1