


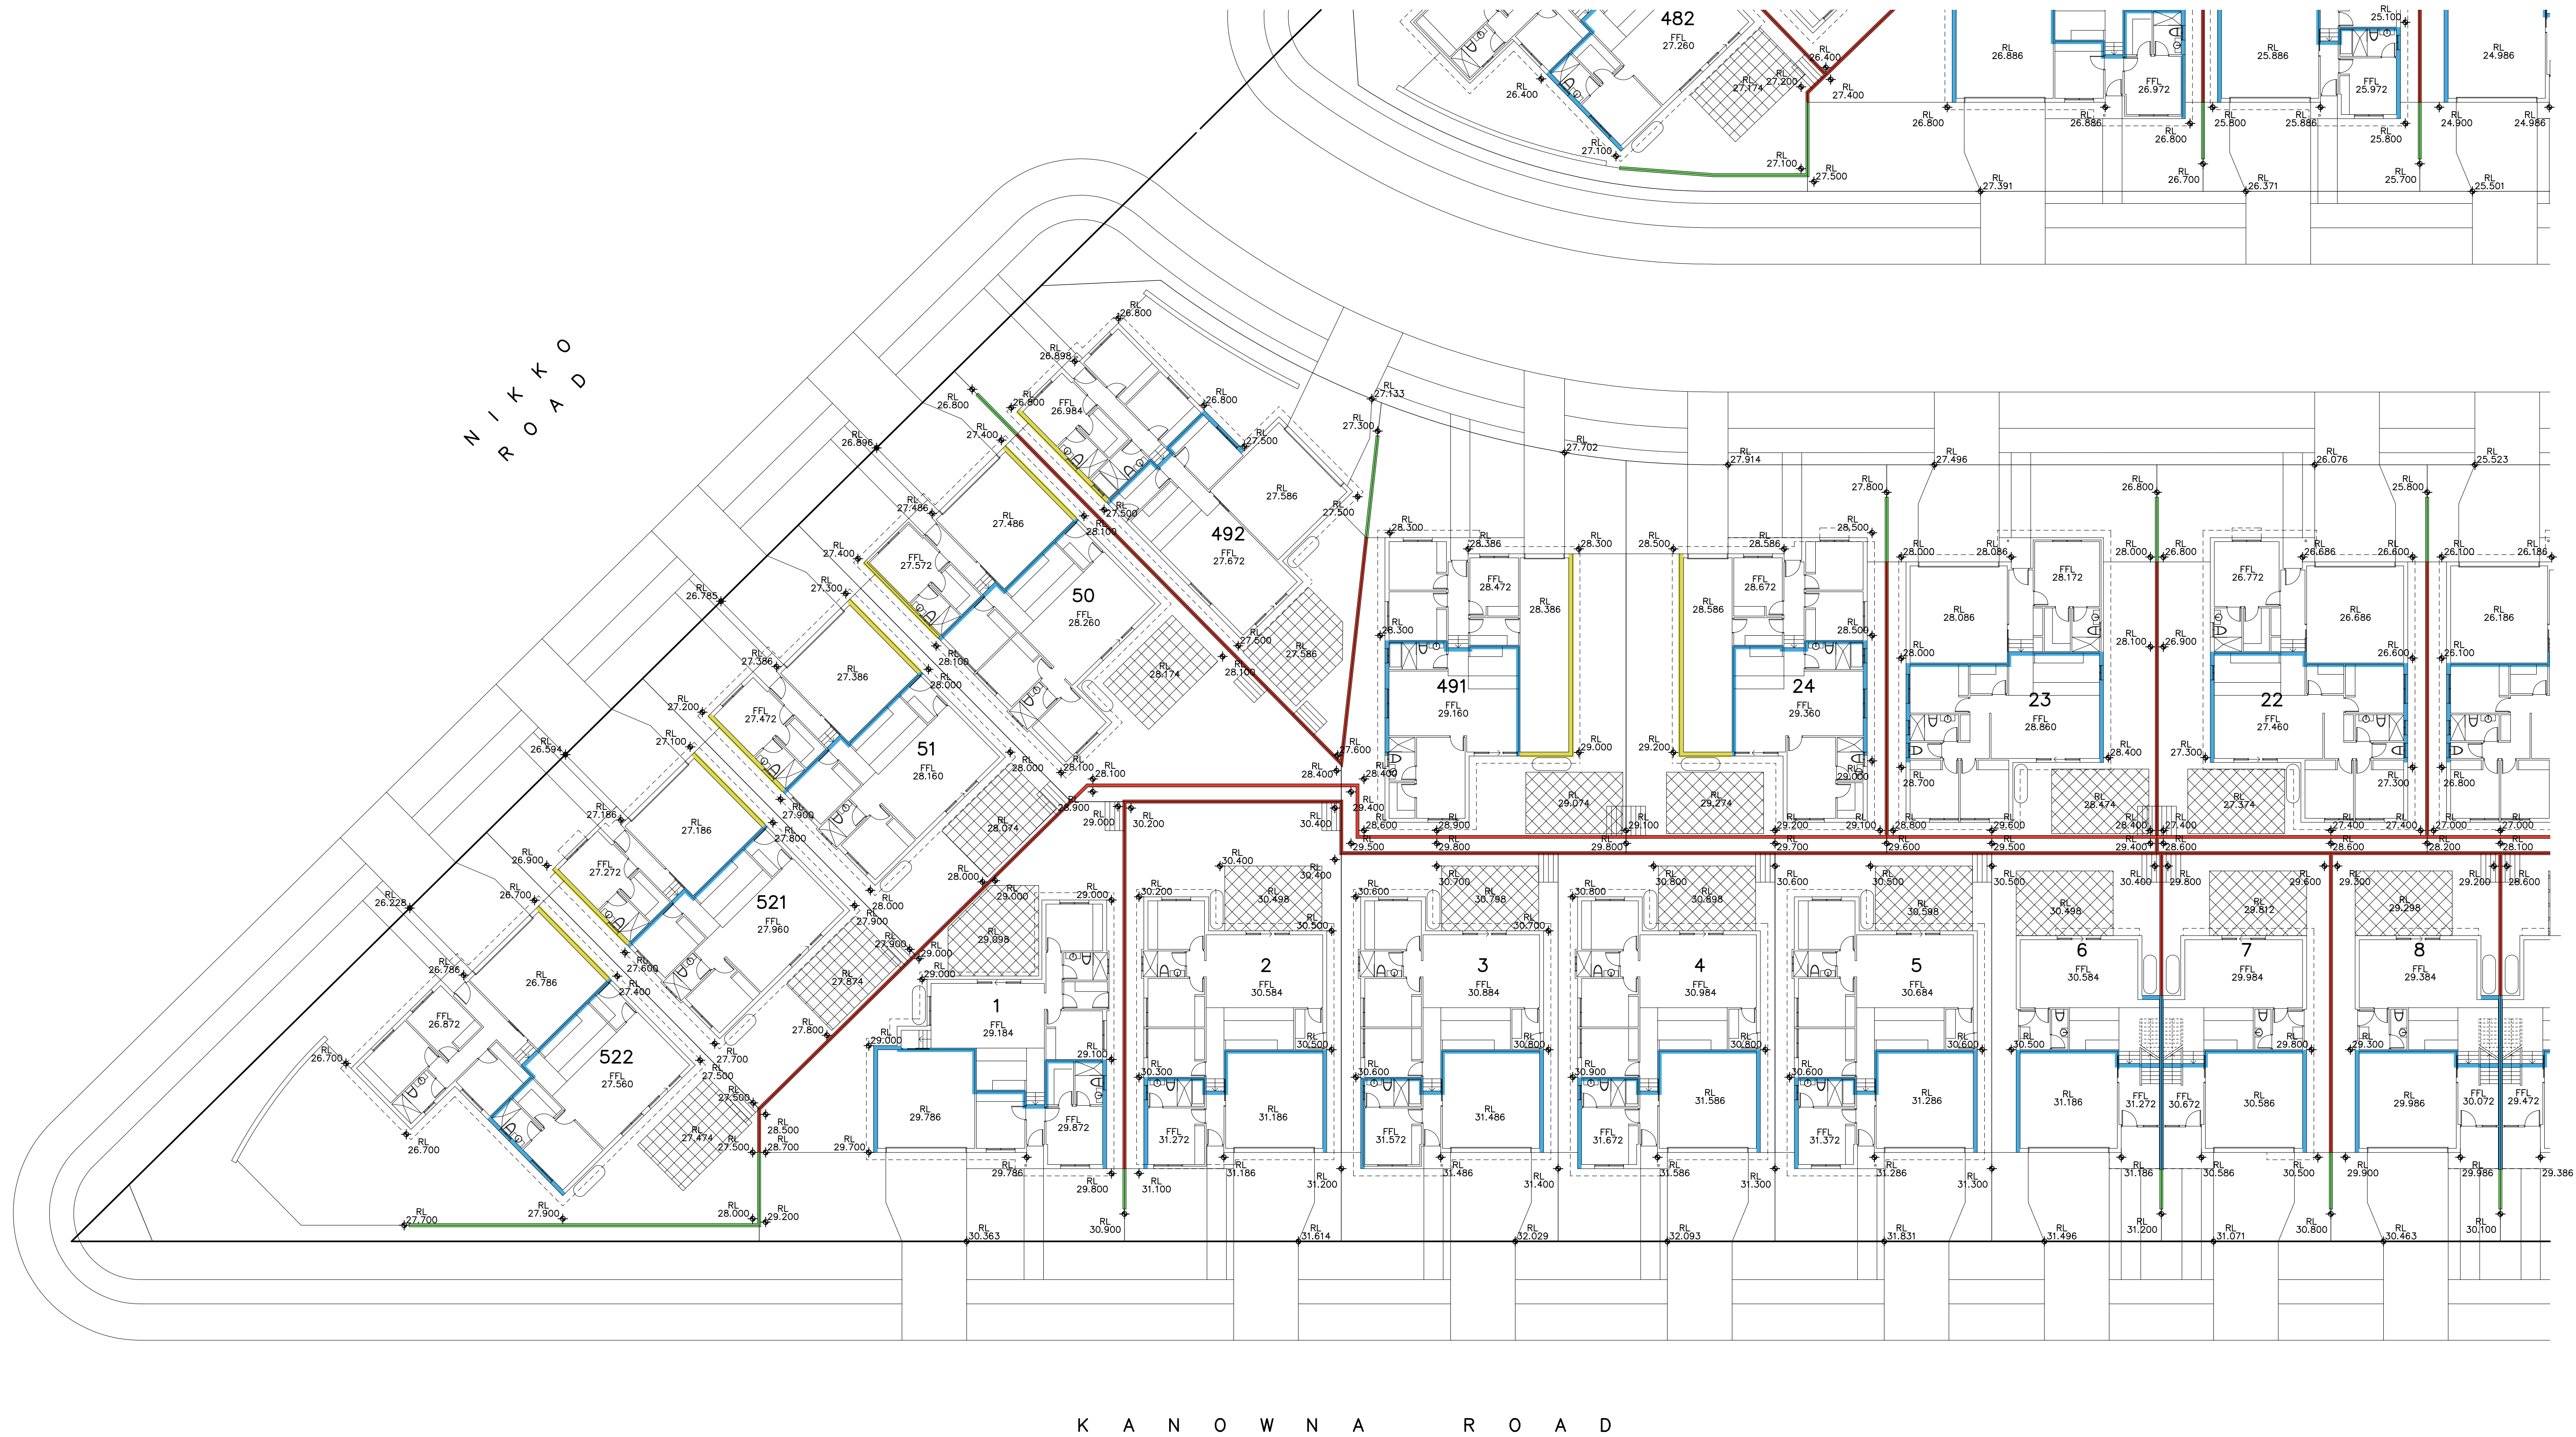

SITE RETAINING SKETCH PART 1


21-67 NIKKO ROAD WARNERVALE

1028RT1


DATE: 11 SEPTEMBER 2019

COPYRIGHT SHADDOCK ARCHITECTS - ABN 3523 154 3682 - 33 SCOTT ST NEWCASTLE EAST 2300 - 02 4926 4800
MAIL@SHADDOCKARCHITECTS.COM - NOMINATED ARCHITECT PETER SHADDOCK NSW REG. NO.5388


- DECORATIVE MASONRY RETAINING WALL UP TO 1200mm HIGH
- TIMBER SLEEPER RETAINING WALL UP TO 1200mm HIGH
- IN WALL RETAINING SECTION UP TO 688mm HIGH
- IN SLAB DROP EDGE BEAM UP TO 688mm HIGH

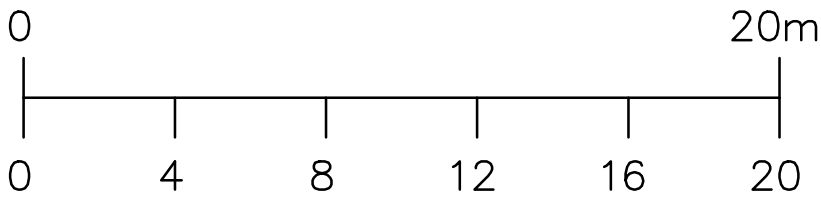

SHADDOCK
ARCHITECTS

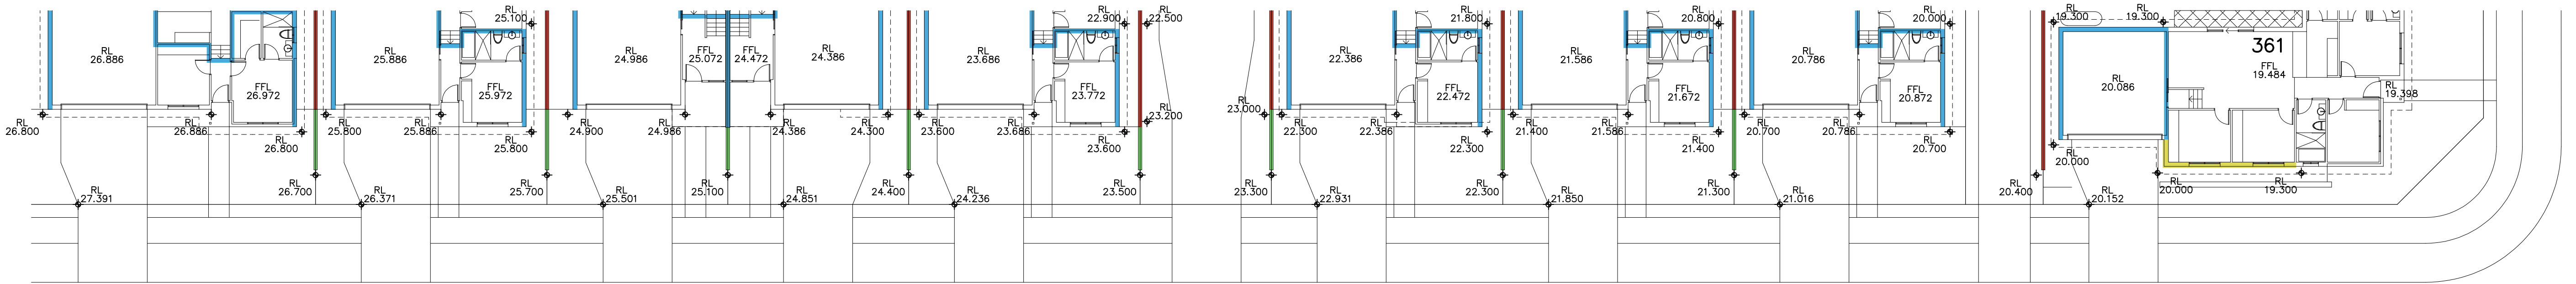

NEW ROAD 2

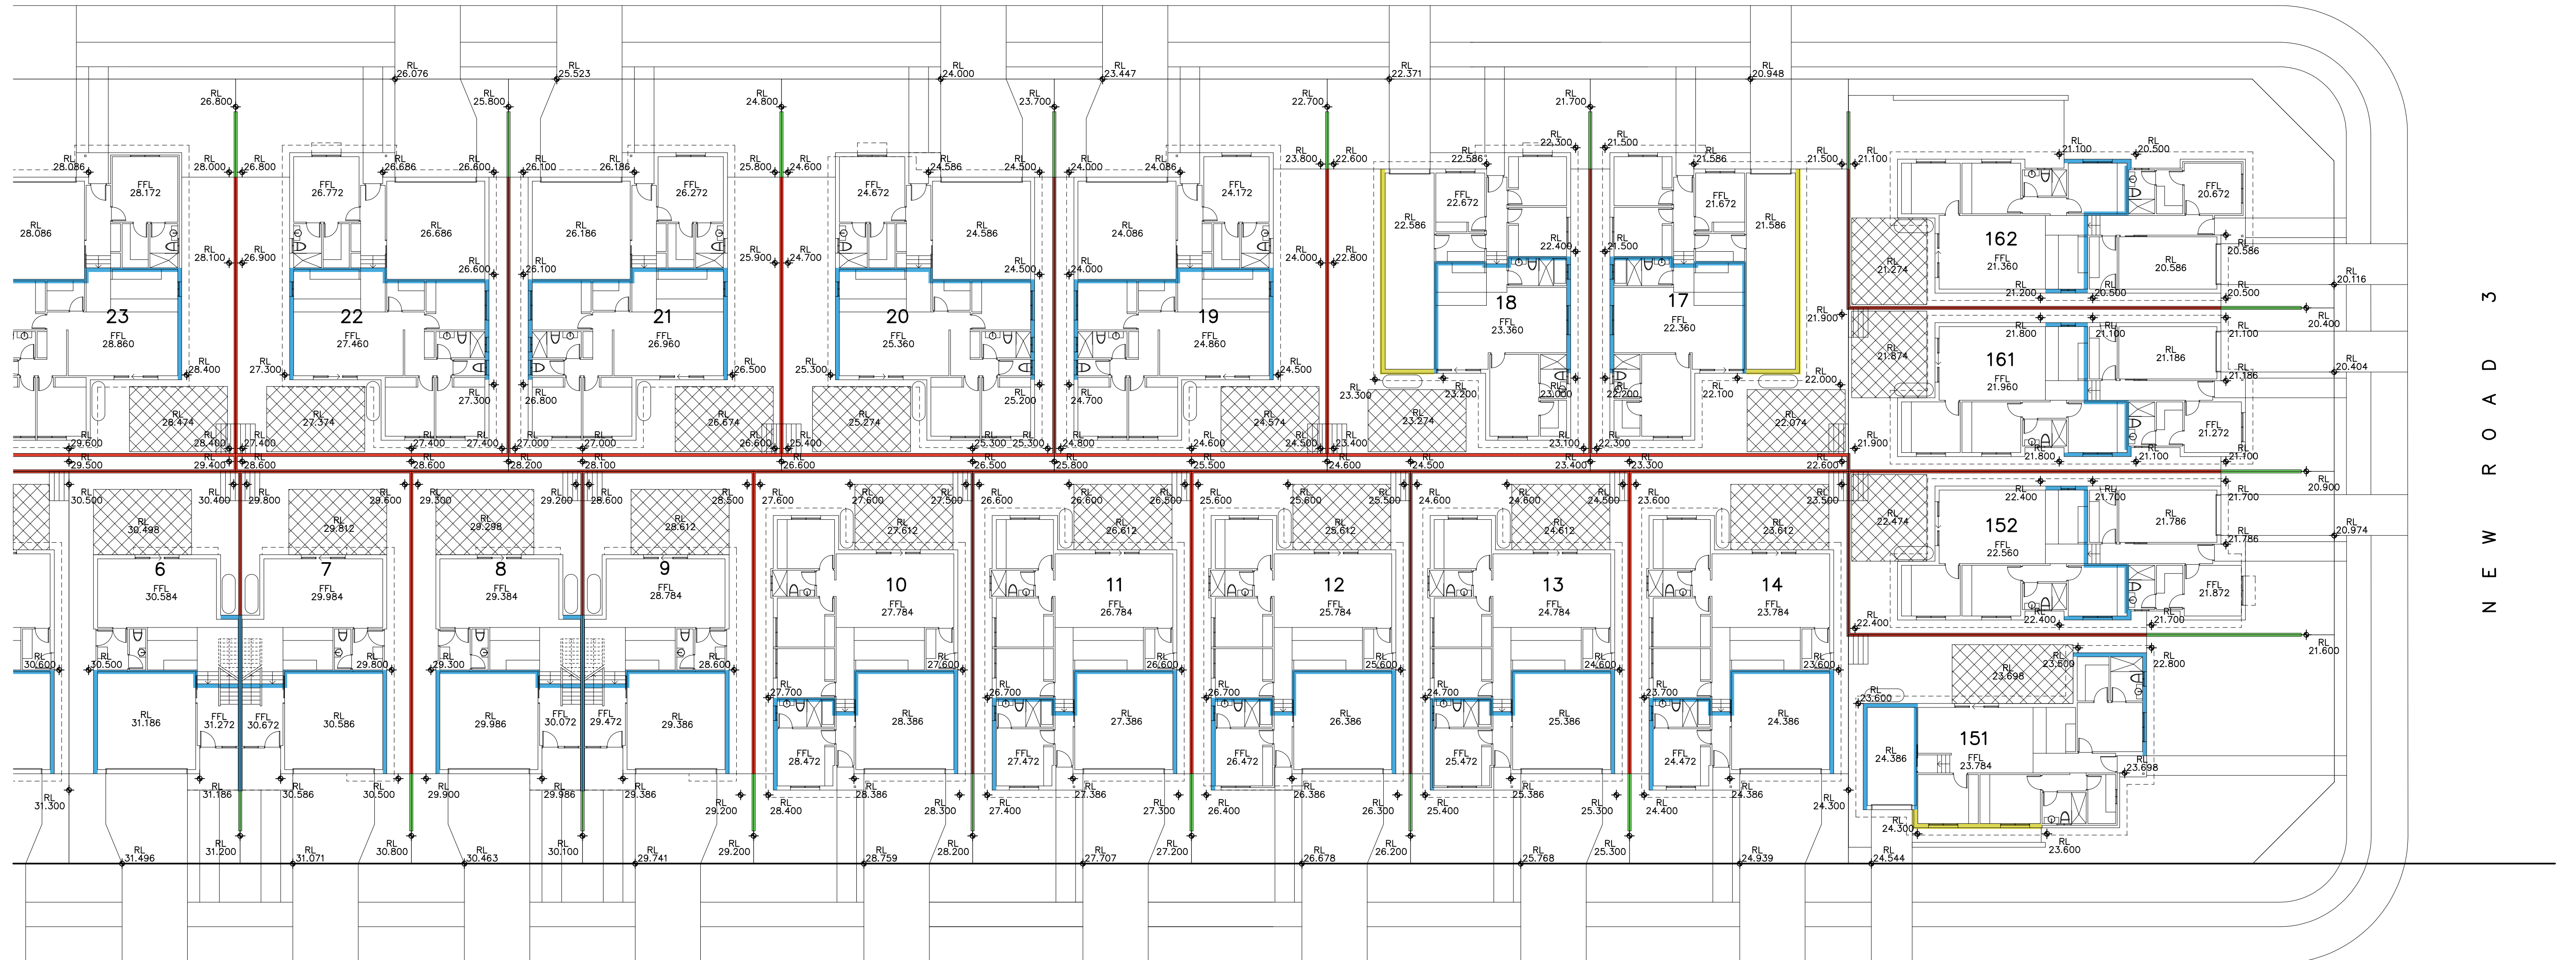

NEW ROAD 3

K A N O W N A R O A D

SITE RETAINING SKETCH PART 2

21-67 NIKKO ROAD WARNERVALE


1028RT2

DATE: 11 SEPTEMBER 2019

COPYRIGHT SHADDOCK ARCHITECTS - ABN 3523 154 3682 - 33 SCOTT ST NEWCASTLE EAST 2300 - 02 4926 4800

MAIL@SHADDOCKARCHITECTS.COM - NOMINATED ARCHITECT PETER SHADDOCK NSW REG. NO.5388

- DECORATIVE MASONRY RETAINING WALL UP TO 1200mm HIGH
- TIMBER SLEEPER RETAINING WALL UP TO 1200mm HIGH
- IN WALL RETAINING SECTION UP TO 688mm HIGH
- IN SLAB DROP EDGE BEAM UP TO 688mm HIGH

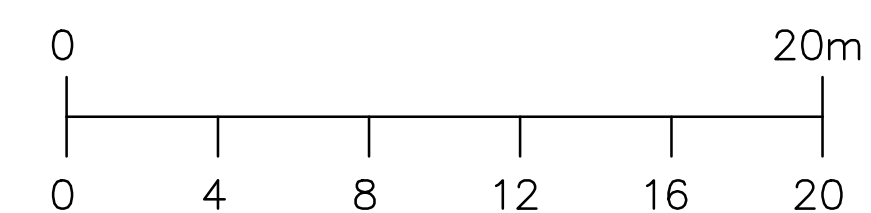

SHADDOCK
ARCHITECTS



SITE RETAINING SKETCH PART 3


21-67 NIKKO ROAD WARNERVALE

1028RT3

DATE: 11 SEPTEMBER 2019

COPYRIGHT SHADDOCK ARCHITECTS – ABN 3523 154 3682 – 33 SCOTT ST NEWCASTLE EAST 2300 – 02 4926 4800
MAIL@SHADDOCKARCHITECTS.COM – NOMINATED ARCHITECT PETER SHADDOCK NSW REG. NO.5388

- DECORATIVE MASONRY RETAINING WALL UP TO 1200mm HIGH
- TIMBER SLEEPER RETAINING WALL UP TO 1200mm HIGH
- IN WALL RETAINING SECTION UP TO 688mm HIGH
- IN SLAB DROP EDGE BEAM UP TO 688mm HIGH

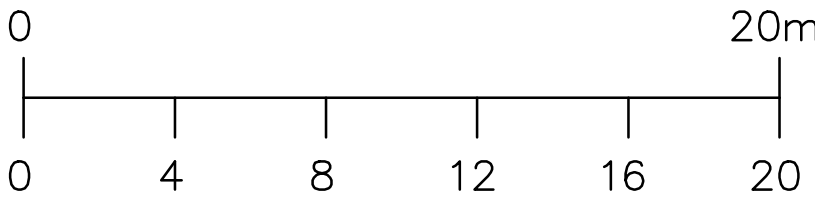

SHADDOCK
ARCHITECTS



SITE RETAINING SKETCH PART 4

21-67 NIKKO ROAD WARNERVALE


1028RT4

DATE: 11 SEPTEMBER 2019

COPYRIGHT SHADDOCK ARCHITECTS - ABN 3523 154 3682 - 33 SCOTT ST NEWCASTLE EAST 2300 - 02 4926 4800

MAIL@SHADDOCKARCHITECTS.COM - NOMINATED ARCHITECT PETER SHADDOCK NSW REG. NO.5388

- DECORATIVE MASONRY RETAINING WALL UP TO 1200mm HIGH
- TIMBER SLEEPER RETAINING WALL UP TO 1200mm HIGH
- IN WALL RETAINING SECTION UP TO 688mm HIGH
- IN SLAB DROP EDGE BEAM UP TO 688mm HIGH

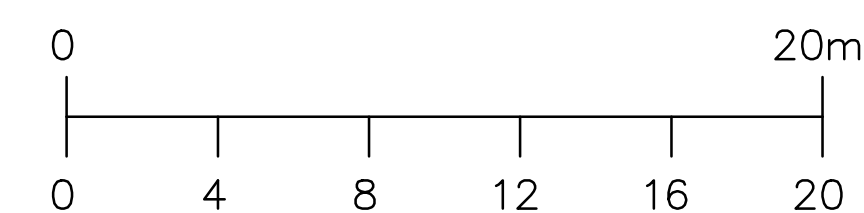

SHADDOCK
ARCHITECTS