



FORRESTERS BEACH RETIREMENT VILLAGE

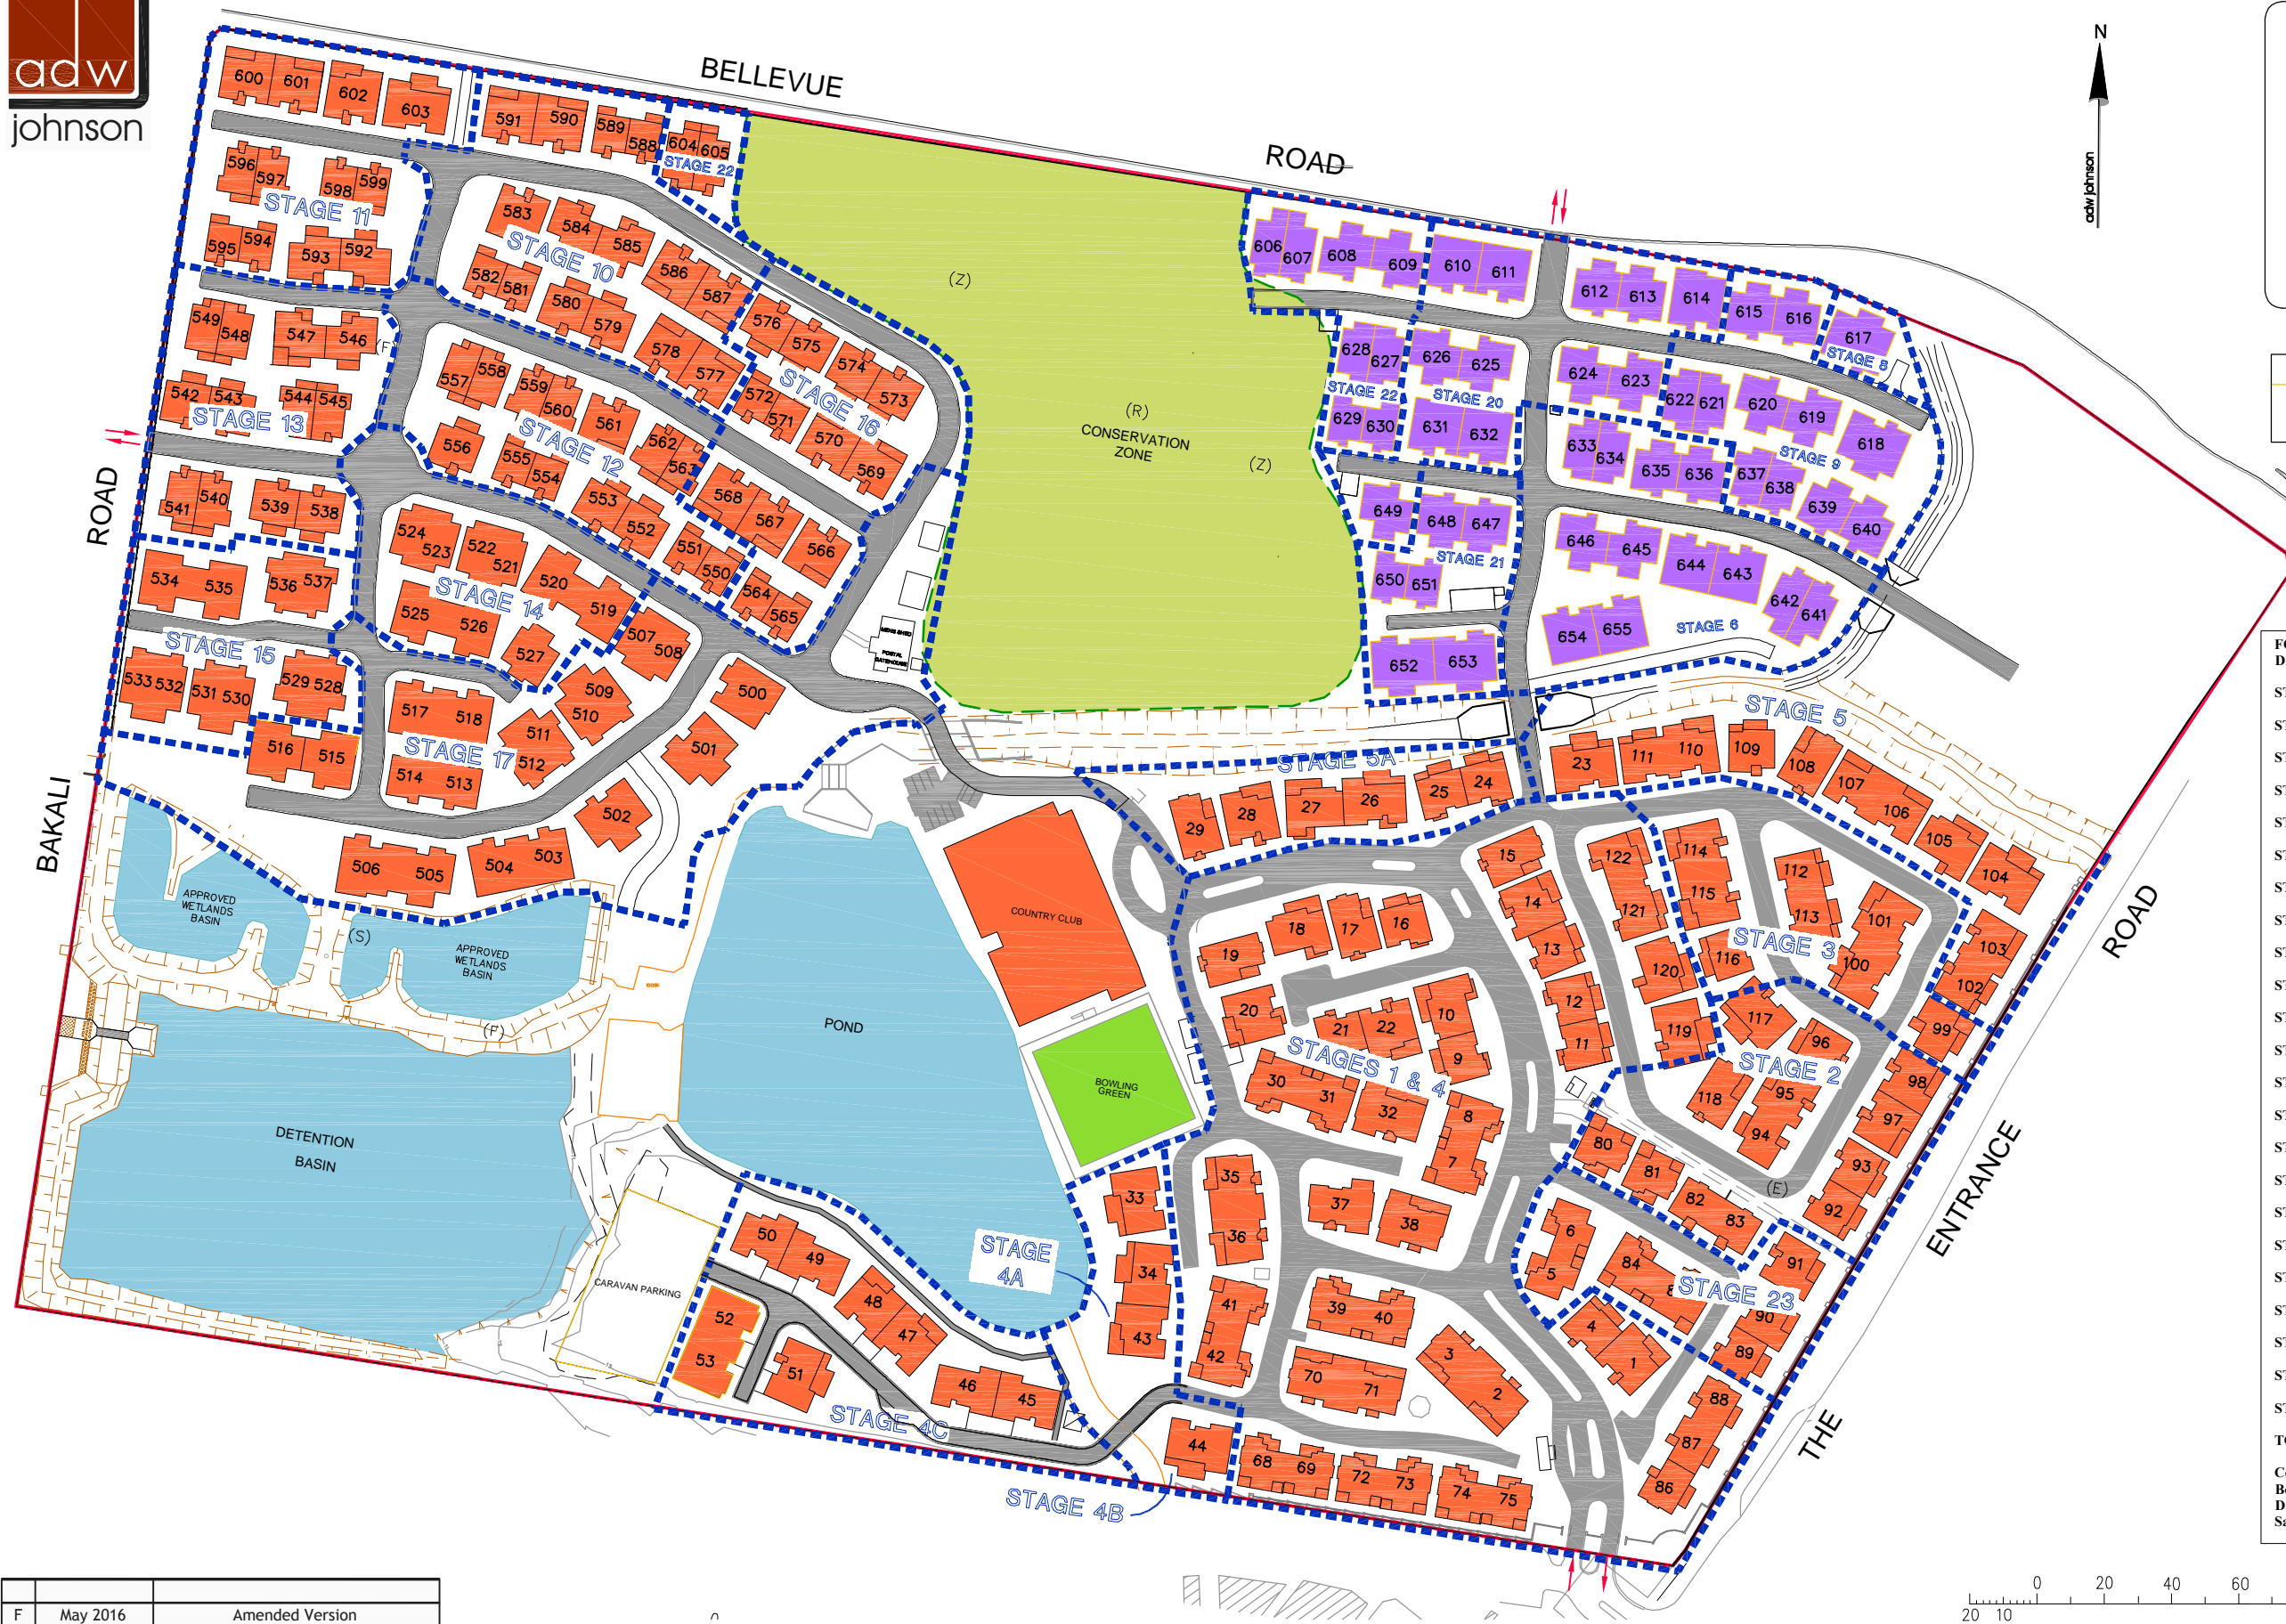

LEGEND

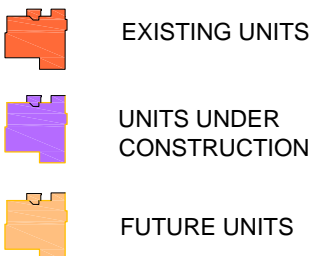

FLOOR SPACE RATIO

TOTAL AREA UNITS	AREA SITE	RATIO
54776m ²	217518m ²	1:4

FORRESTERS BEACH RETIREMENT VILLAGE DA SUMMARY at April 2015

STAGE 1 & 4 - DA/6168/1999	Completed	46 Villa units
STAGE 2 - DA/6168/1000	Completed	13 Villa Units
STAGE 3 - DA/6168/1000	Completed	8 Villa Units
STAGE 4A & 4B-DA/28050/2005	Completed	4 Villa Units
STAGE 4C - DA/128850/2005	Completed	9 Villa Units
STAGE 5 - DA/10035/2002	Completed	11 Villa Units
STAGE 5A - DA/28050/2005	Completed	6 Villa Units
STAGE 6 - DA/10036/2000	Under Construction	12 Villa Units
STAGE 7 - DA/10032/2000	Under Construction	13 Villa Units
STAGE 8 - DA/10034/2000	Under Construction	11 Villa Units
STAGE 9 - DA/28050/2005	Under Construction	11 Villa Units
STAGE 10 - DA/18676/2002	Completed	15 Villa Units
STAGE 11 - DA/18676/2002	Completed	12 Villa Units
STAGE 12 - DA/18674/2002	Completed	14 Villa Units
STAGE 13 - DA/18674/2002	Completed	12 Villa Units
STAGE 14 - DA/18675/2002	Completed	9 Villa Units
STAGE 15 - DA/18675/2002	Completed	10 Villa Units
STAGE 16 - DA/20296/2003	Completed	13 Villa Units
STAGE 17 - DA/20345/2003	Completed	19 Villa Units
STAGE 20 - DA/20295/2003	Under Construction	12 Villa Units
STAGE 21 - DA/20295/2003	Under Construction	6 Villa Units
STAGE 22 - DA/20508/2003	Under Construction	11 Villa Units
STAGE 23 - DA/24555/2004	Completed	7 Villa Units

TOTAL UNITS 284 Villa Units

Country Club & Pool - DA/40736/2011 Completed.
Bowling Green - DA/26662/2005 Constructed.
Display Villa - DA/24556/2004 Not Commenced.
Sales Office - DA/34979/2008 Not Commenced.

"COPYRIGHT NOTICE"
THIS PLAN AND THE INFORMATION IT CONTAINS ARE
COPYRIGHT AND REMAIN THE PROPERTY OF ADW JOHNSON
PTY LTD.
ADW JOHNSON PTY LTD GRANTS TO THE CLIENT NAMED ON
THIS PLAN A LICENSE TO USE THE INFORMATION HEREON
FOR THE PURPOSE FOR WHICH WE WERE ENGAGED TO
PERFORM THE WORK.
USE OF THE PLAN AND INFORMATION IT CONTAINS FOR ANY
OTHER PURPOSE IS NOT PERMITTED UNLESS PRIOR WRITTEN
APPROVAL HAS BEEN OBTAINED FROM ADW JOHNSON PTY LTD.

F	May 2016	Amended Version
Ver.	Date	Comment