




- EXISTING BUILDINGS TO BE RETAINED IN THIS PROJECT
- EXISTING BUILDINGS TO BE REFURBISHED IN FUTURE WORKS
- NEW HOMEBASE BUILDINGS TO BE CONSTRUCTED IN THIS PROJECT
- EXISTING DEMOUNTABLES TO BE REMOVED AT COMPLETION OF NEW HOMEBASE CONSTRUCTION
- EXISTING DEMOUNTABLES TO BE REMOVED TO ALLOW CONSTRUCTION OF NEW HOMEBASE BUILDING
- EXISTING SHIPPING CONTAINER TO BE REMOVED AT COMPLETION OF NEW HOMEBASE CONSTRUCTION
- EXISTING COLA TO BE REMOVED TO ALLOW NEW HOMEBASE CONSTRUCTION

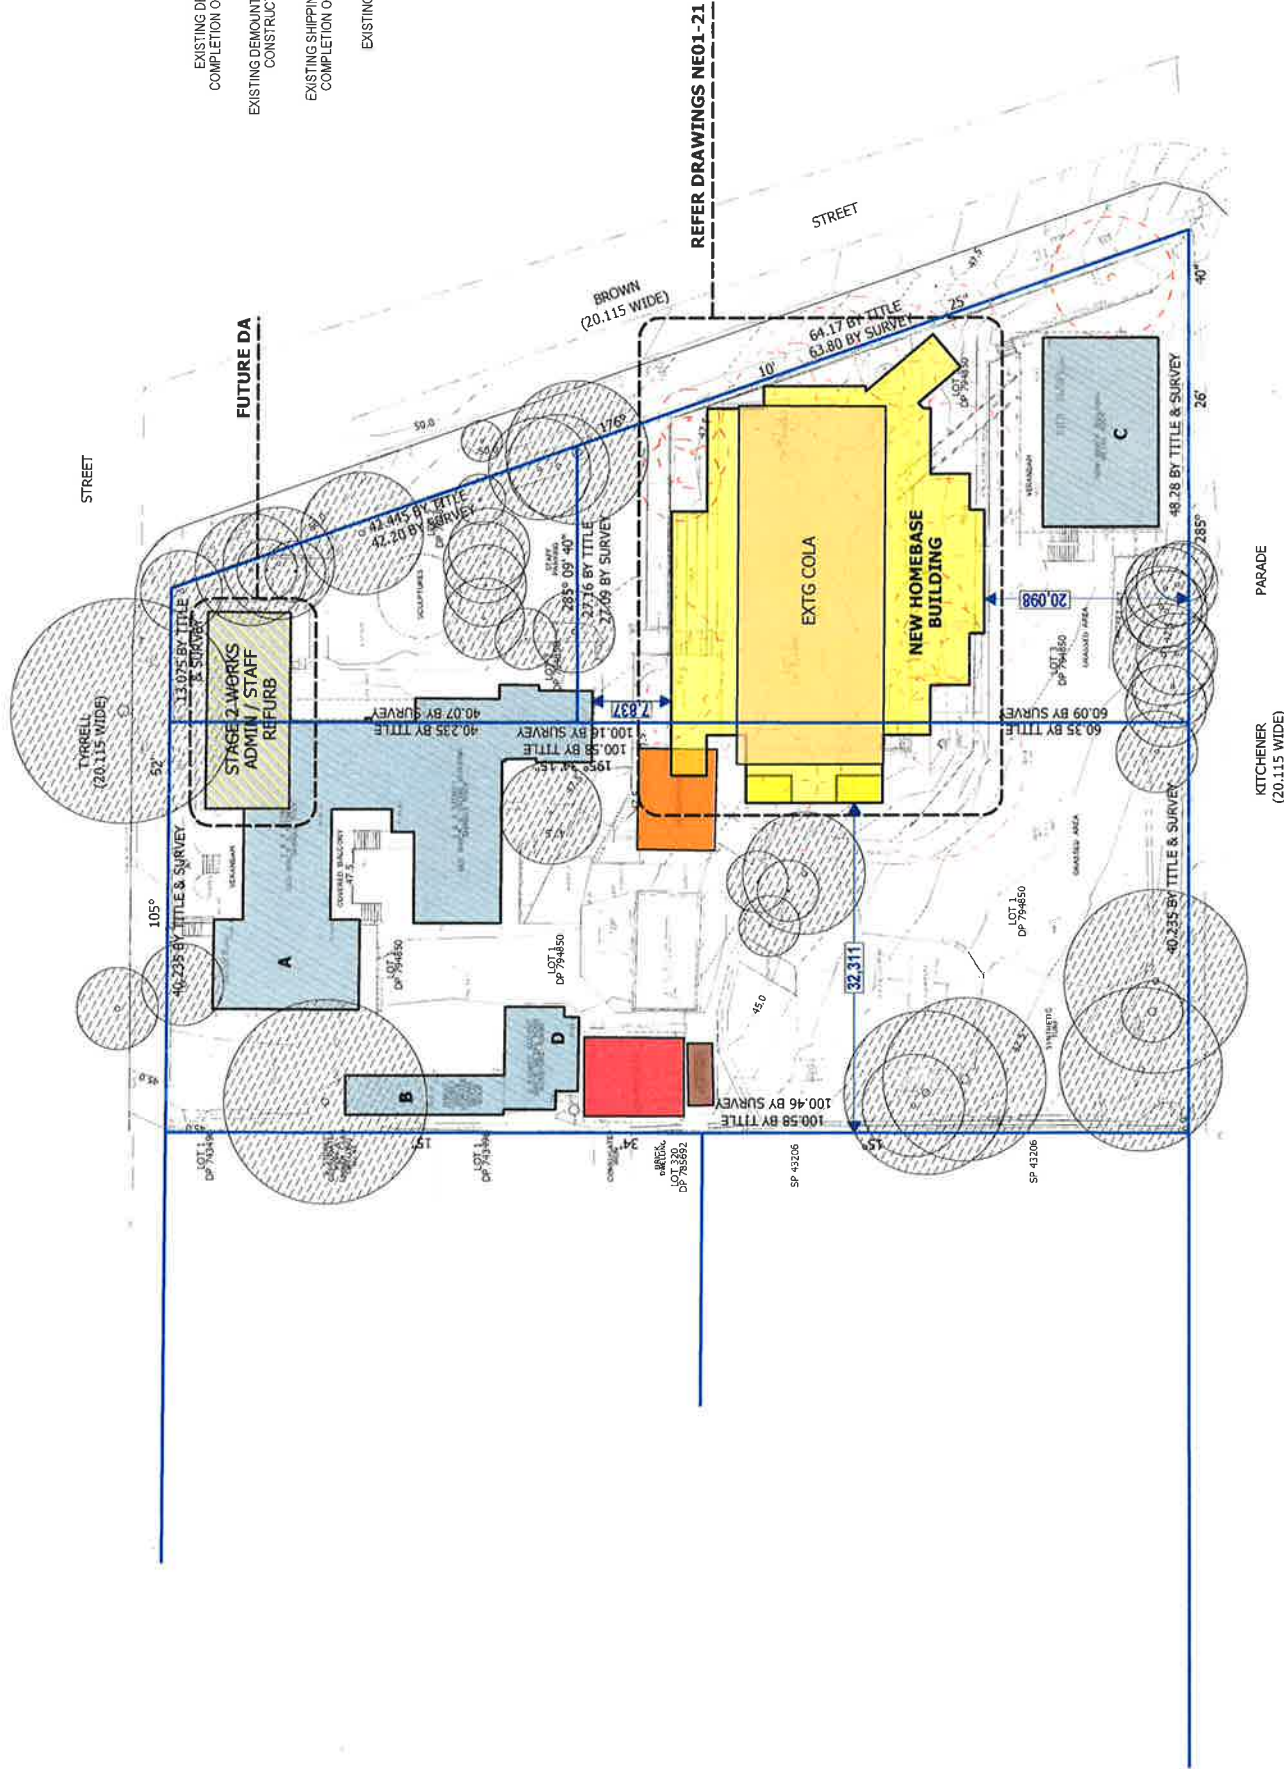


REFER DRAWINGS NE01-21




REV	DATE	DESCRIPTION
F	14/09/2017	ISSUE FOR TSG REVIEW
G	20/09/2017	ISSUE TO DOE FOR EPCO REVIEW
H	14/09/2017	ISSUE FOR FINAL TSG REVIEW
J	15/09/2017	ISSUE FOR PMS REVIEW
K	21/09/2017	DA ISSUE

DATE	BY	CHKD	DATE	BY	CHKD
JAN	HN		JAN	HN	
JAN	HN		JAN	HN	
JAN	HN		JAN	HN	
JAN	HN		JAN	HN	

PROJECT: UPGRADE WORKS
NEWCASTLE EAST PUBLIC SCHOOL
THE HILL NSW 2300
CLIENT: NSW Education
35 Bridge Street
SYDNEY NSW 2000
DRAWING: SITE PLAN
PROJECT NO: 11506 DA NE01
PHASE: DA
DATE: 21/09/2017
SCALE: 1:500 @ A3
REV: K

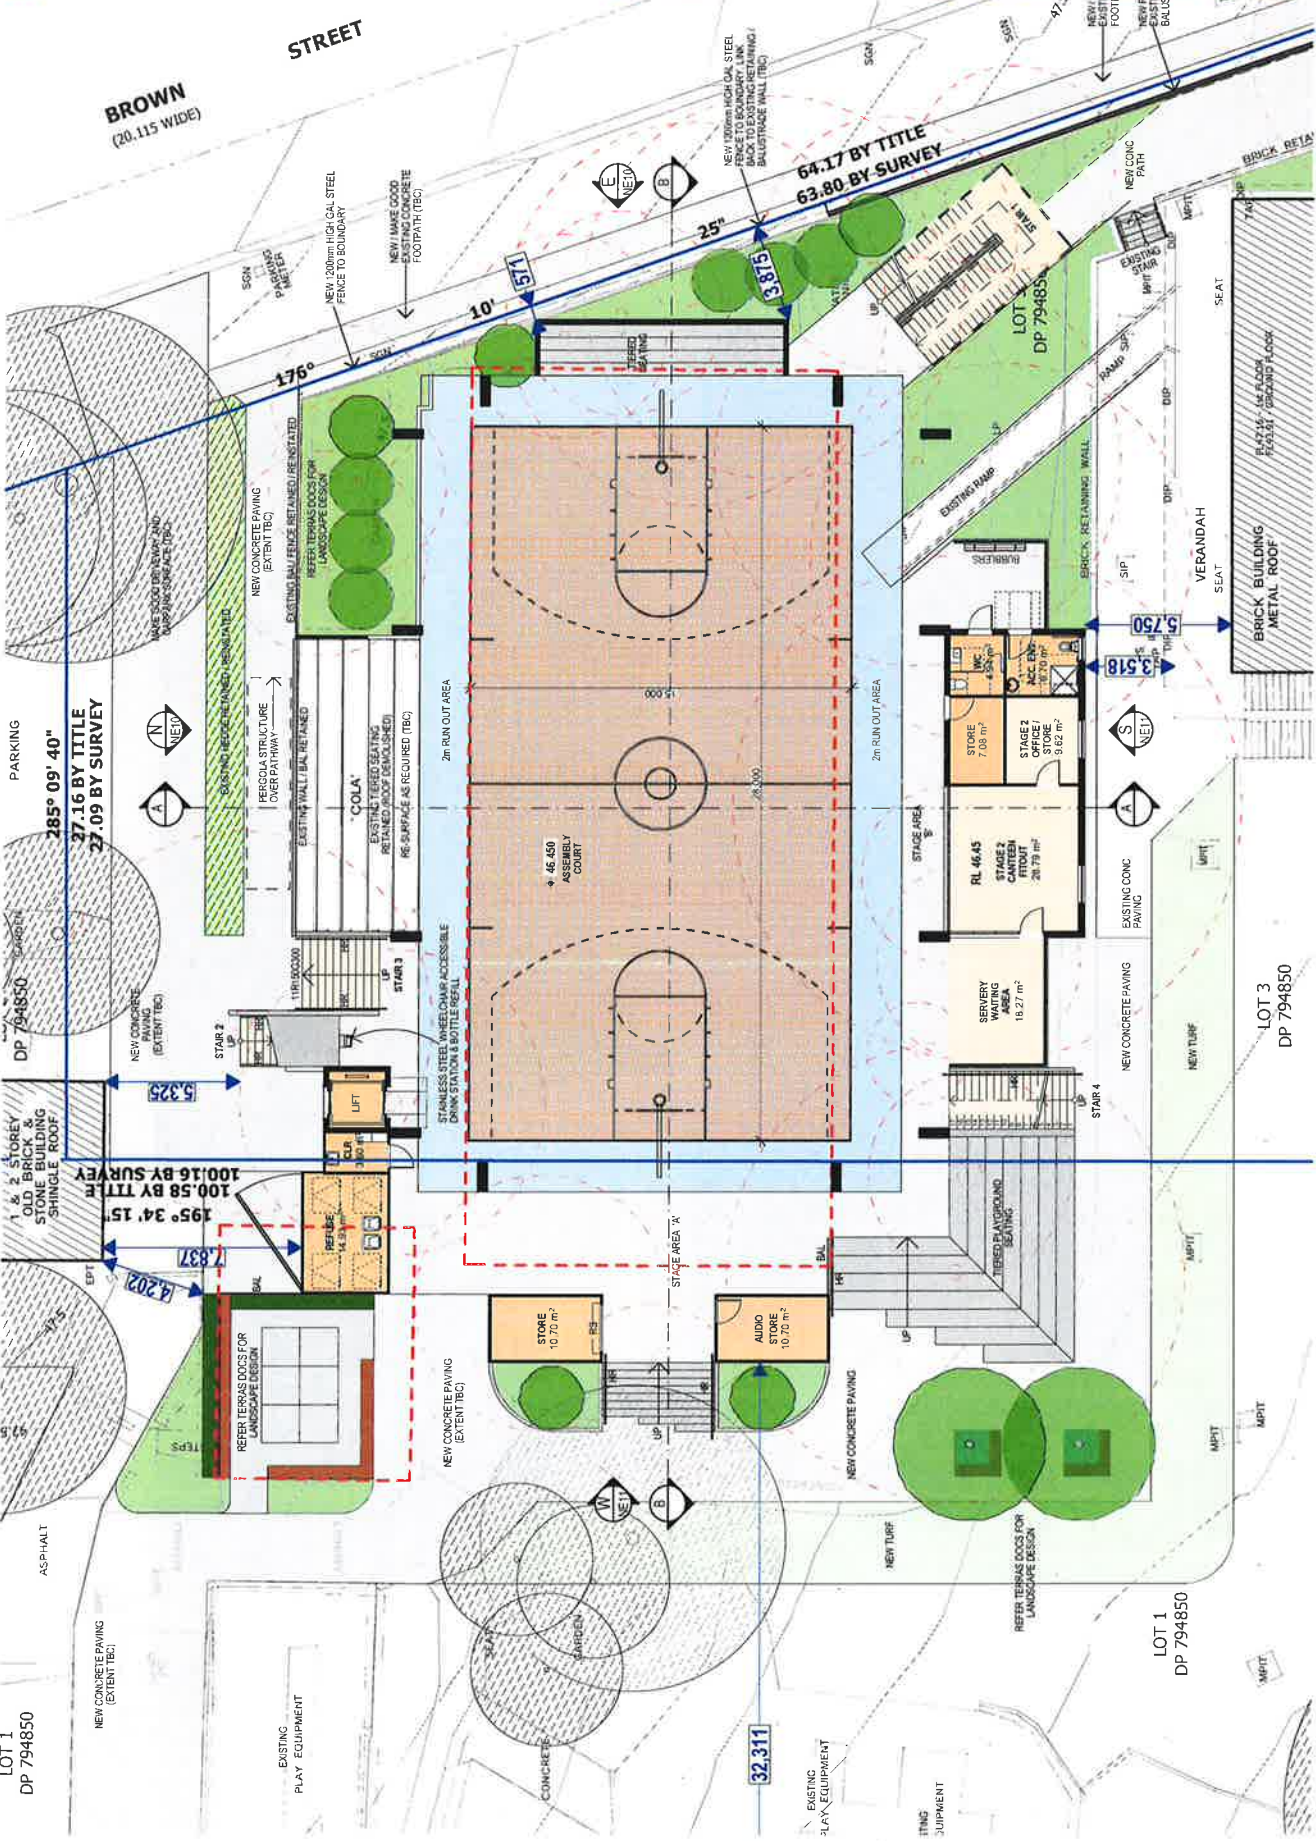

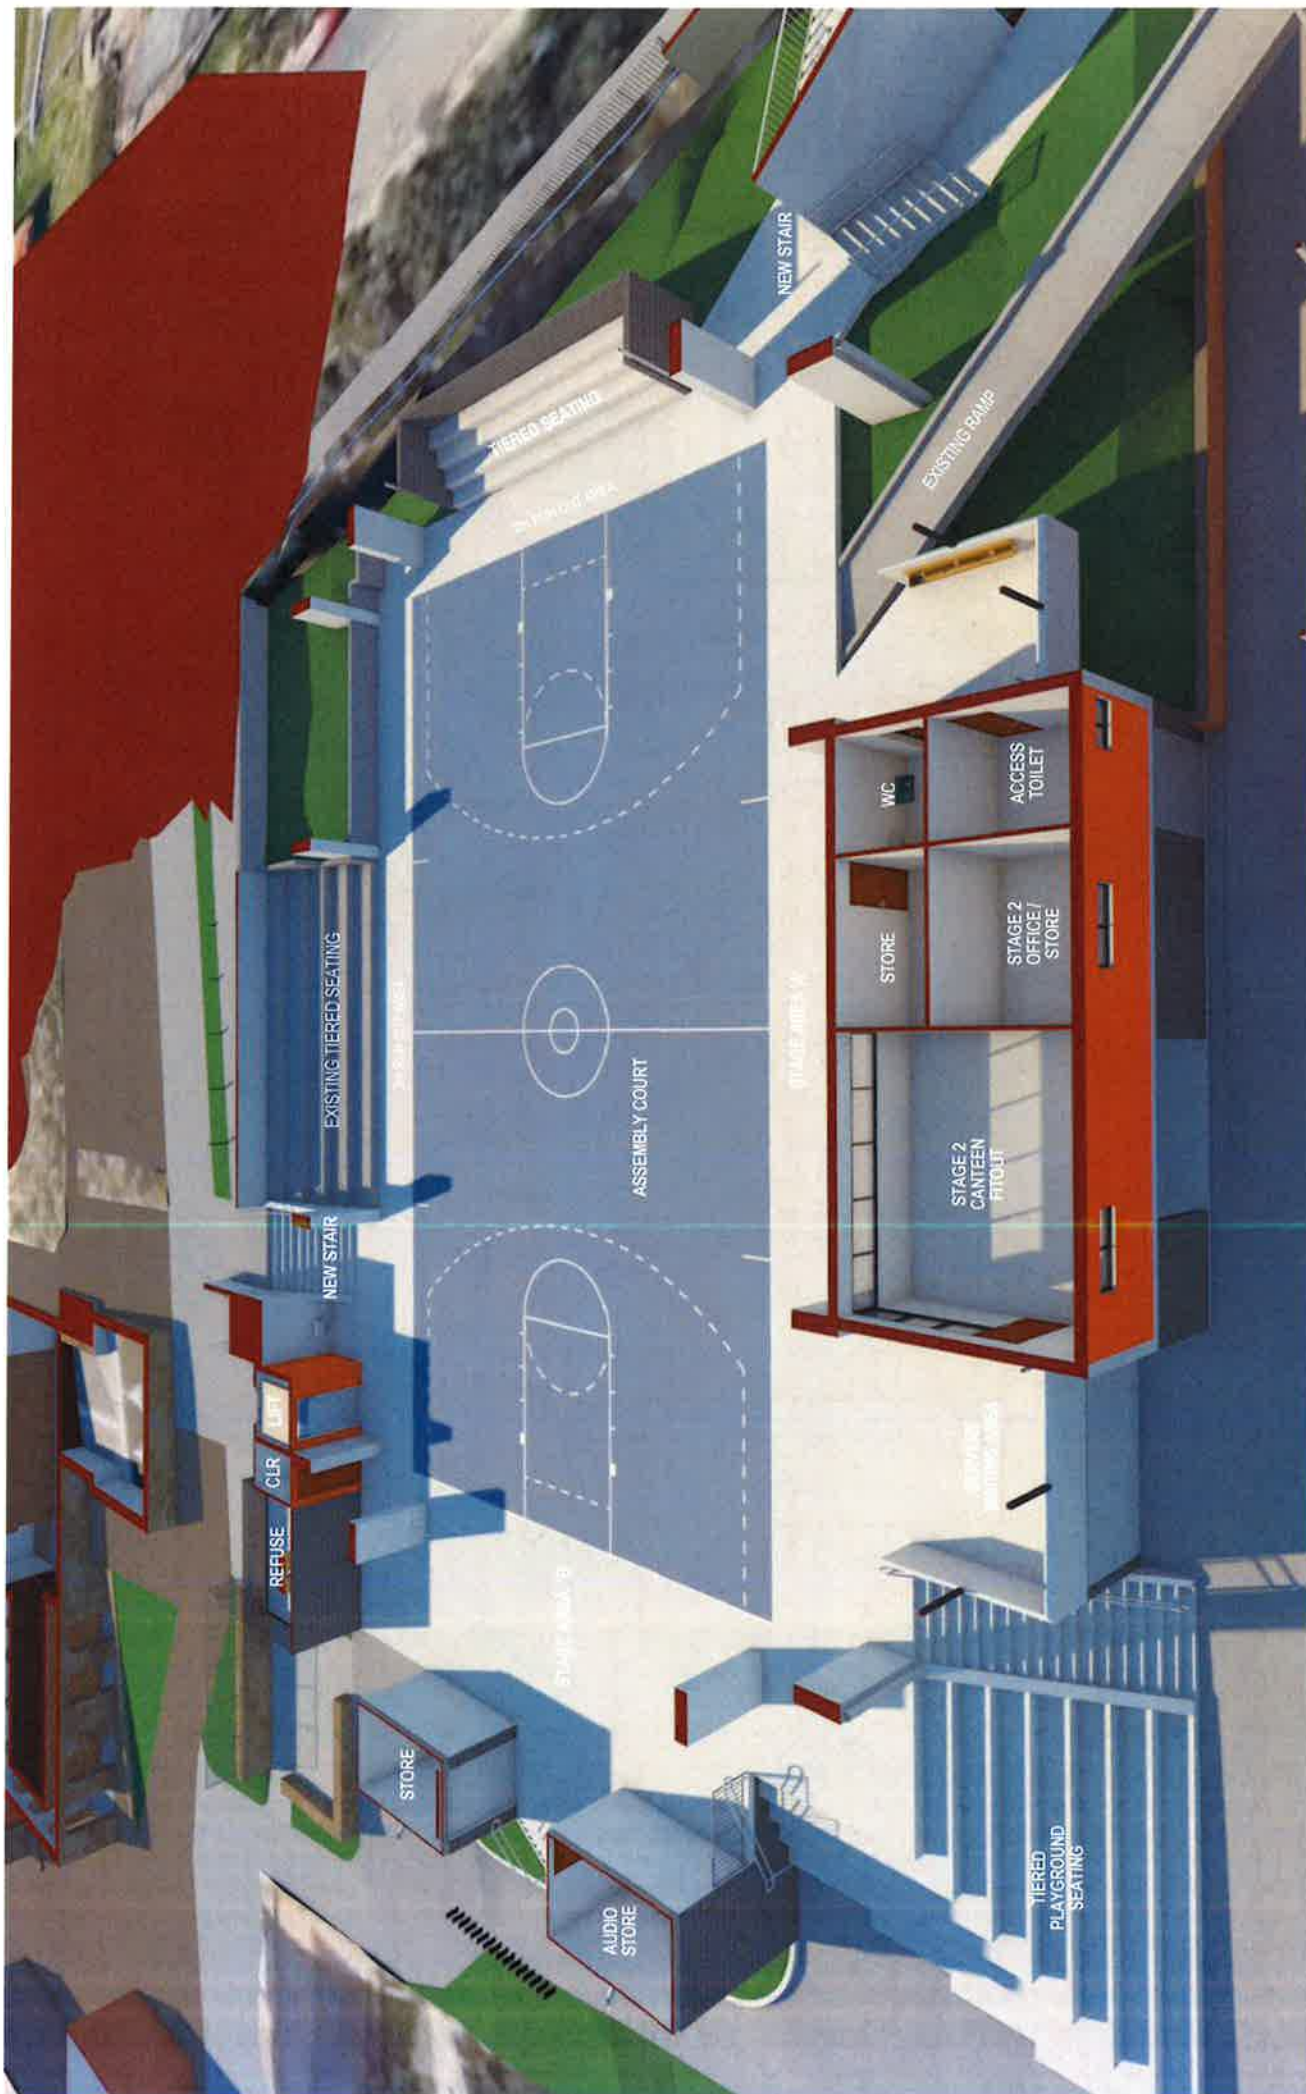

ABBREVIATIONS

AC	AIR CONDITIONING
BAL.1	1200mm HIGH STEEL BALUSTRADE
BAL.2	1200mm HIGH CONCRETE BALUSTRADE
BAL.3	CONCRETE BLOCKWORK
BS	BENCH SEAT
CAP	CAPPING BACKED GLASS
CFC	COMPRESSED FIBRE CEMENT
CLD	CLADDING
COL	CONCRETE
CONC	CONCRETE
CPT	CONCRETE PARAPET CAPPING
CP	CARPET
DP	DOWNPIPE
EDB	ELECTRICAL DISTRIBUTION BOARD
FE	FIRE EXTINGUISHER
FEL	FIRE EXTINGUISHER
FG	FINISHED FLOOR LEVEL
FG	FINISHED GLASS
FIR	FIRE INDICATOR PANEL
FP	FLOOR WASTE
FW	GRAVEL DRAIN
GA	GLASS
HR	HANDRAIL
LVR	ALUMINUM LOUVER
MOB	MAIN DISTRIBUTION BOARD
MS	MECHANICAL SERVICES
MS	MECHANICAL SERVICES
OG	OPACQUE GLASS
PA	PLASTERBOARD
PC	POLYCARBONATE SHEETING
PN	ROOF VENTILATOR
PS	ROOF SHUTTER
RV	RAINWATER TANK
RWT	RAINWATER TANK
SD	SLOPING DOOR
SS	STEEL
UR	URINAL
WC	WATER CLOSET
WB	WHITEBOARD

LEGEND

	EXISTING BUILDING / STRUCTURES RETAINED
	EXISTING BUILDING STRUCTURE TO BE DEMOLISHED
	TREES TO BE RETAINED
	TREES TO BE DEMOLISHED
	NEW WALLS / COLUMNS
	PINBOARD (PN) TO DOOR/HEAD HEIGHT
	WHITEBOARD (WB)
	CIRCULATION, ADMINISTRATION, AMENITIES & SERVICE AREAS
	HOMEBASE
	MAKER SPACE (EFGS P.A.A.)
	GROUP ROOM (EFGS WITHDRAWAL)
	NEW CONCRETE PAVING
	LANDSCAPE NEW STONEWORK WALL
	LANDSCAPE NEW TUBE
	LANDSCAPE NEW GARDEN
	LANDSCAPE NEW HEDGE
	LANDSCAPE NEW TREES

WORK IN FOUNDED DIMENSIONS IN REFERENCE TO SCALE CHECK

Typical S.A. Brown St
THE HILL NSW 2300

UPGRADE WORKS
NEWCASTLE EAST PUBLIC SCHOOL

PROJECT

20/09/2017

ISSUE FOR TSG REVIEW

ISSUE FOR FINAL TSG REVIEW

ISSUE FOR PRO REVIEW

DA ISSUE

21/09/2017 1:200@A3




















Q: AIR CONDITIONING

- [illegible]

SECTION A

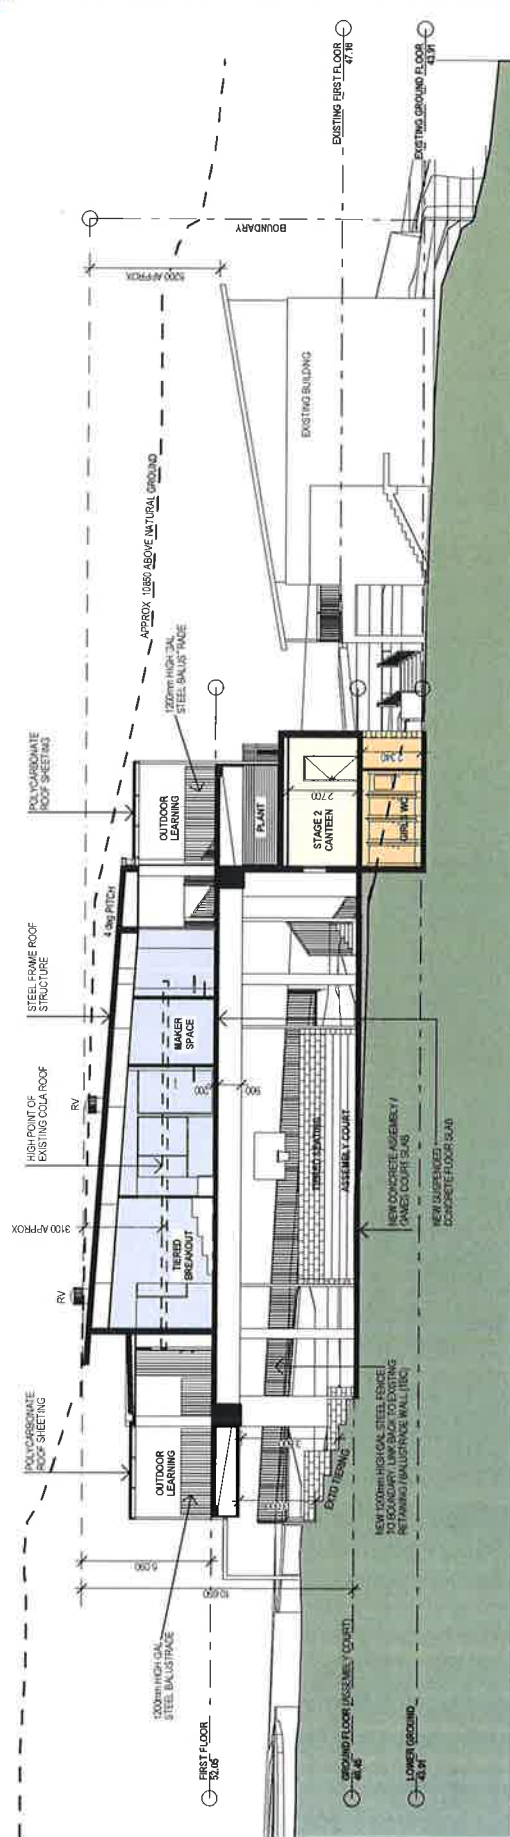

AR CONDITIONING

[illegible]

SOUTH ELEVATION



WEST ELEVATION



ARTISTS IMPRESSION

EVE ARCHITECTURE

10m 50mm 100mm ON ORIGINAL A3

REV	DATE	COMMENTS
D	11/09/2017	ISSUE FOR TSG REVIEW
E	26/09/2017	ISSUE TO DOE FOR PFSG REVIEW
F	14/09/2017	ISSUE FOR FINAL TSG REVIEW
G	15/09/2017	ISSUE FOR PFG REVIEW
H	21/09/2017	DA ISSUE

REV	DATE	COMMENTS
A	JM	JM
B	JM	JM
C	JM	JM
D	JM	JM
E	JM	JM
F	JM	JM
G	JM	JM
H	JM	JM

UPGRADE WORKS
 NEWCASTLE EAST PUBLIC SCHOOL
 35 Bridge Street
 SYDNEY NSW 2000

THE HILL NSW 2300
 PERSPECTIVES 1


DATE: 21/09/2017
 DRAWN BY: JM
 CHECKED BY: JM
 PROJECT NO: 11506 DA NE15
 SCALE: @A3
 REV: H



EYE ARCHITECTURE

100mm ON ORIGINAL A3
50mm
10mm

DATE: 11/09/2017

REVISION: ISSUE FOR TSG REVIEW

DATE: 26/09/2017

REVISION: ISSUE TO DOE FOR EPSA REVIEW

DATE: 14/09/2017

REVISION: ISSUE FOR FINAL TSG REVIEW

DATE: 15/09/2017

REVISION: ISSUE FOR PRG REVIEW

DATE: 21/09/2017

REVISION: DA ISSUE


























WORKS PROVIDED: INTERPRETATION OF SCALE, CMES
DIMENSIONS AND LEVELS ON SITE PRIOR TO THE ORDERING OF
CONSTRUCTION. THIS DRAWING IS NOT TO BE USED FOR
CONSTRUCTION PURPOSES WITHOUT THE APPROVAL OF A
REGISTERED ARCHITECT.

FILE NAME: 11506 DA NE17.dwg

DATE: 21/09/2017

SCALE: @A3

PROJECT NO: 11506 DA NE17









EYE architecture

