


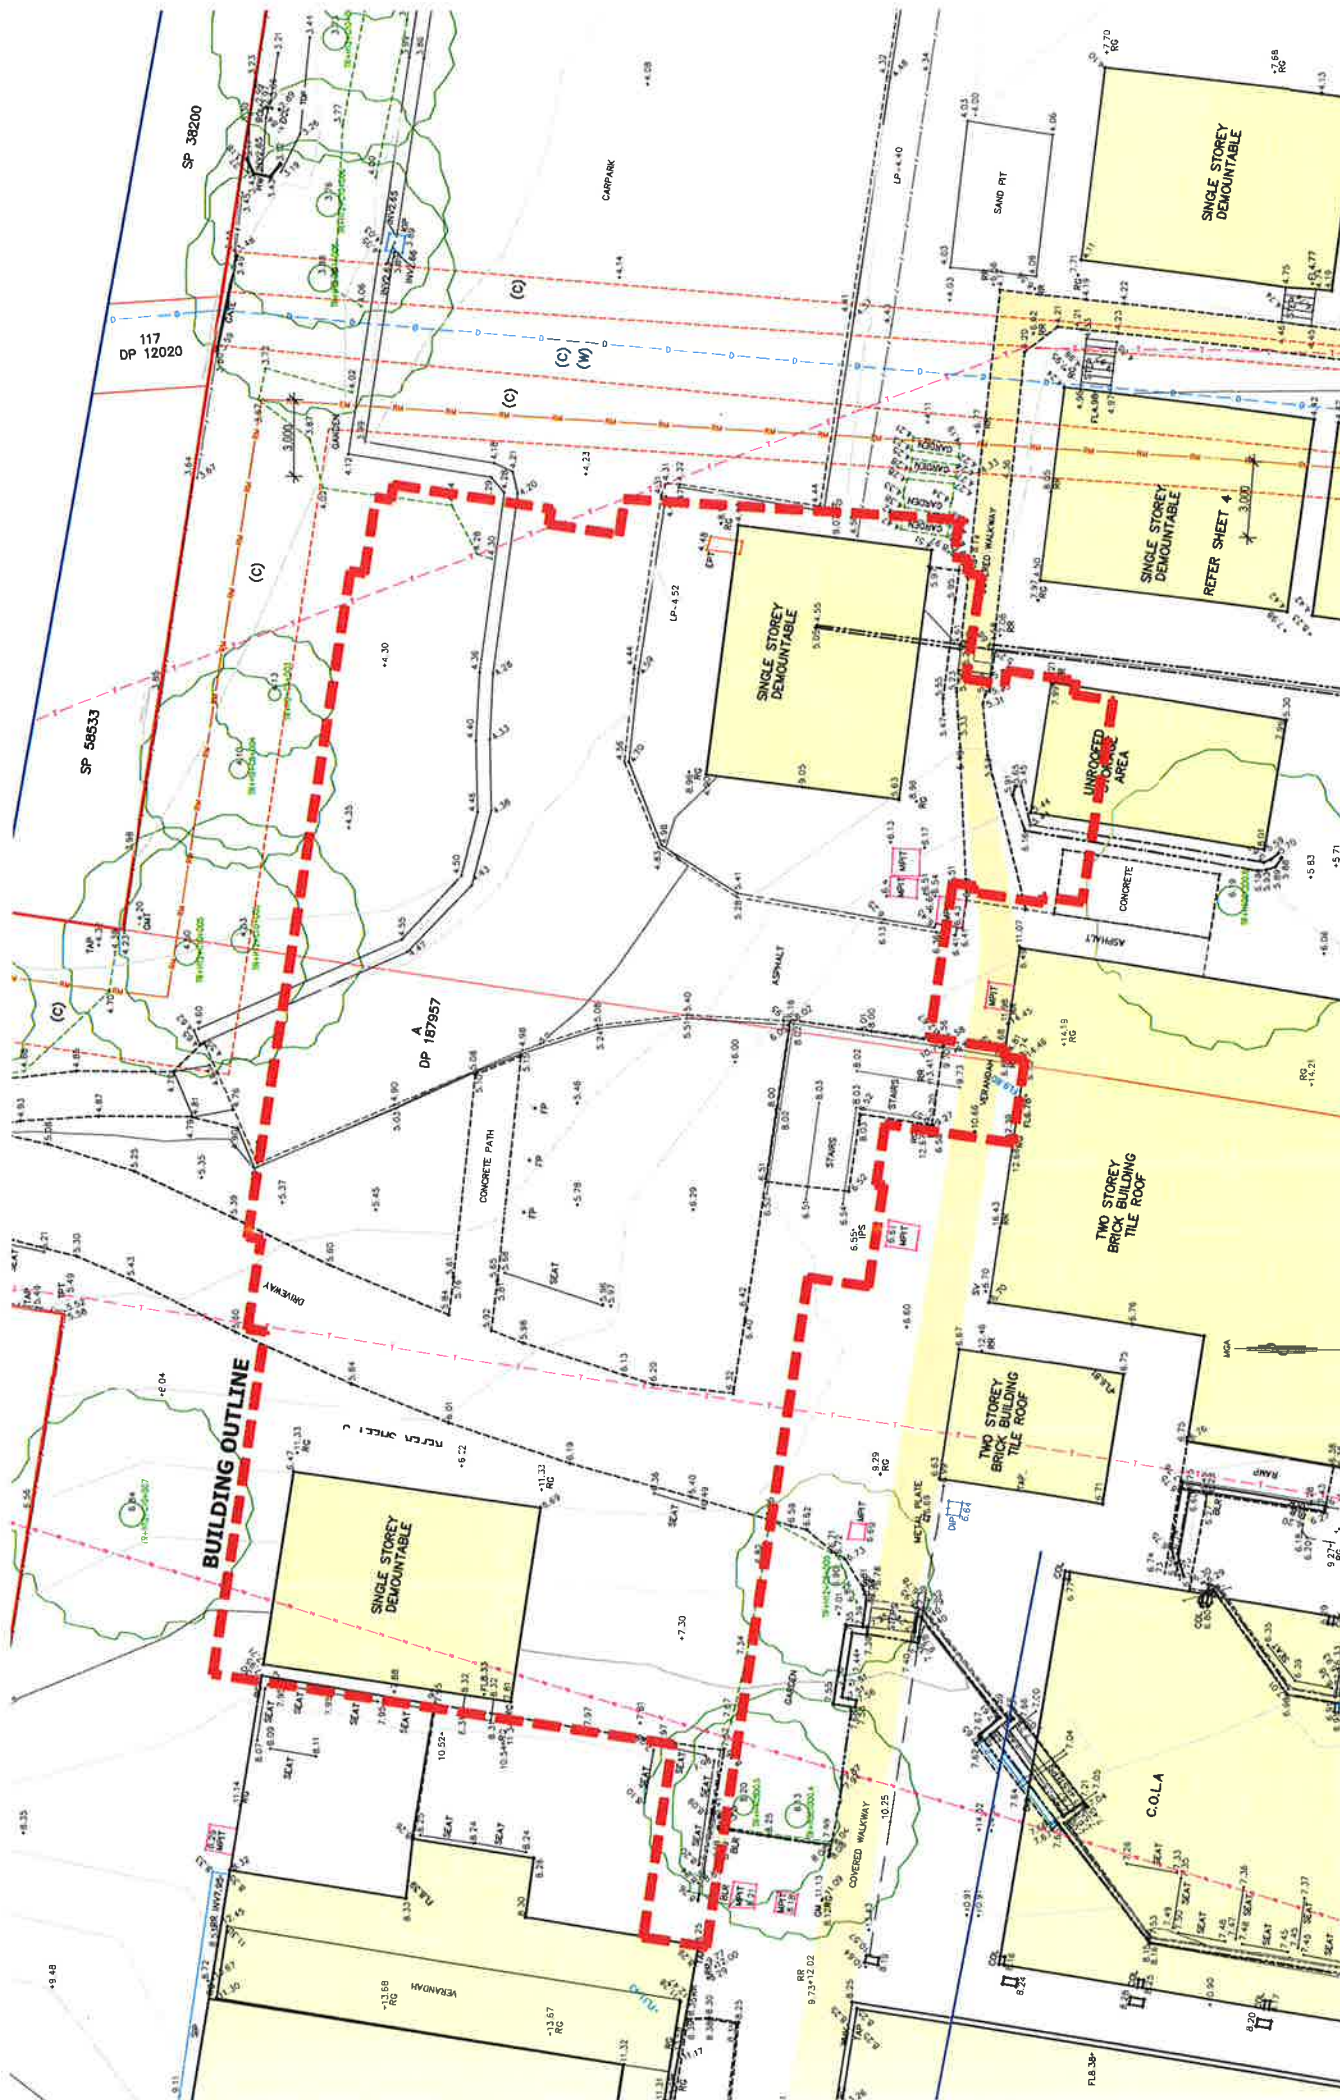

EJE ARCHITECTURE

01	5/09/2017	ISSUE FOR PRE DA REVIEW
02	7/09/2017	ISSUE FOR PRE DA REVIEW
03	25/08/2017	ISSUE FOR DA

PROJECT

UPGRADE WORKS
TERRIGAL PUBLIC SCHOOL

CLIENT

NSW
GOVERNMENT

Education

35 Bridge Street
SYDNEY NSW 2000

SURVEY WITH OUTLINE

11506	DA	TE01	03
PROJECT NO	PRJ#	DISPATCH	REV
PB	25/09/2017	1:200@A3	
FLOWLINE	DATE	SCALE	




eye
architecture

AW	AWNING WINDOW
BD	BI-FOLD DOOR
BOL	BOLLARD
COL	COLUMN
DP	DOWNPIPE
DR	DOOR
EG	EAVES GUTTER


FG FIXED GLASS
MRS-1 METAL ROOF SHEET
PC-1 POLYCARBONATE ROOF SHEET
SB SMART BOARD
SD SLIDING DOOR
ST STORAGE

	EXISTING BUILDINGS TO BE RETAINED IN THIS PROJECT
	NEW BUILDINGS TO BE CONSTRUCTED IN THIS PROJECT
	EXISTING DEMOUNTABLES TO BE REMOVED AT COMPLETION OF NEW HOMEBASE CONSTRUCTION
	EXISTING DEMOUNTABLES TO BE TEMPORARILY RELOCATED ON-SITE TO ALLOW CONSTRUCTION, AND THEN REMOVED AT COMPLETION OF NEW HOMEBASE CONSTRUCTION

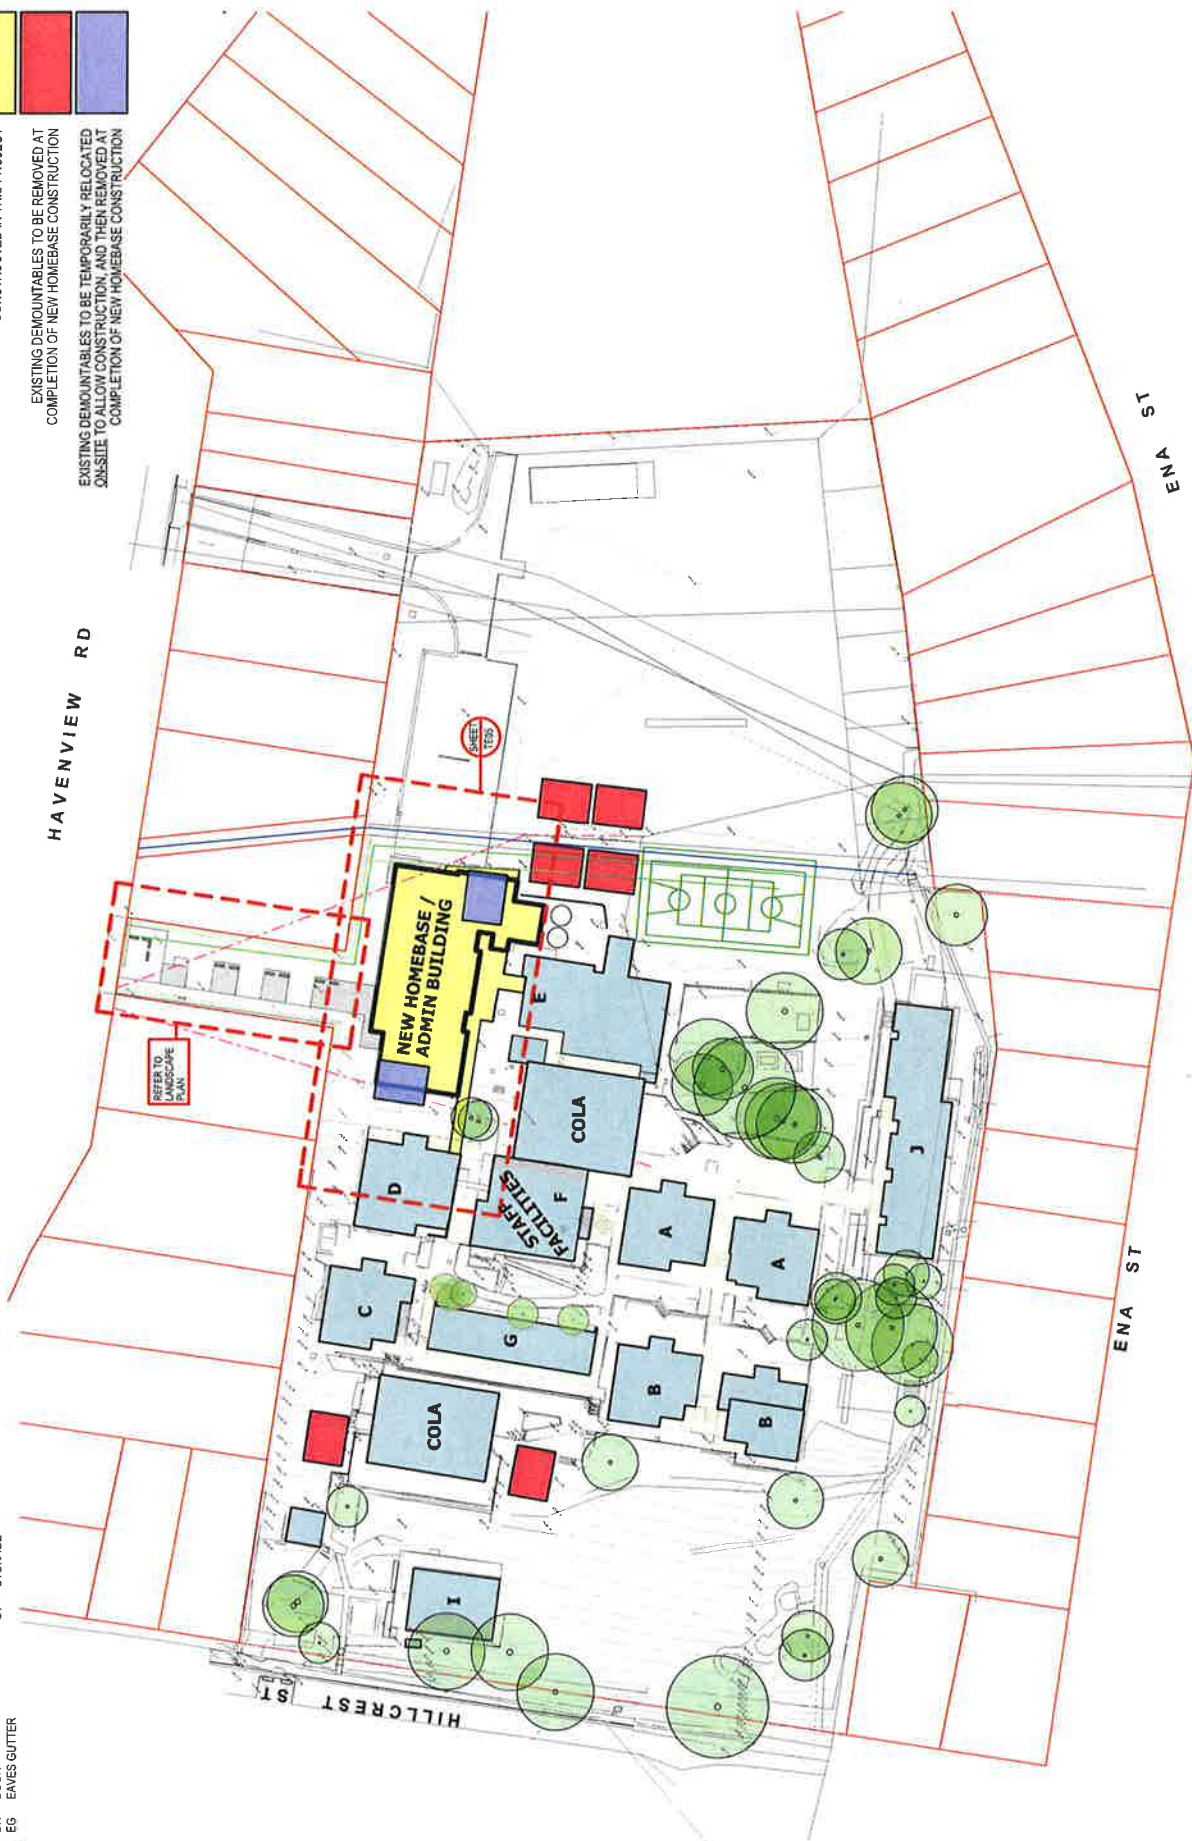

EJE ARCHITECTURE

REV	DATE	DESCRIPTION
08	27/07/2017	ISSUE FOR PRG
09	24/08/2017	ISSUE FOR MEETING
10	5/09/2017	ISSUE FOR PRE DA REVIEW
11	7/09/2017	ISSUE FOR PRE DA REVIEW
12	26/09/2017	ISSUE FOR DA

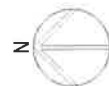

UPGRADE WORKS
TERRIGAL PUBLIC SCHOOL

 **NSW**
GOVERNMENT EDUCATION


Education
35 Bridge Street
SYDNEY NSW 2000

Havenview Rd
TERRIGAL NSW 2260

SITE PLAN

PB 25/09/2017 1:1000@A3
11506 DA TE03 12
RELLEY Rep
NLY



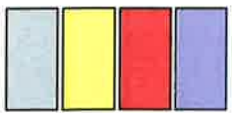

EXISTING BUILDINGS TO BE
RETAINED IN THIS PROJECT

NEW BUILDINGS TO BE
CONSTRUCTED IN THIS PROJECT

EXISTING DEMOUNTABLES TO BE REMOVED AT
COMPLETION OF NEW HOMEBASE CONSTRUCTION

EXISTING DEMOUNTABLES TO BE TEMPORARILY RELOCATED
ON-SITE TO ALLOW CONSTRUCTION, AND THEN REMOVED AT
COMPLETION OF NEW HOMEBASE CONSTRUCTION

DESIREABLE

UNDESIREABLE

CONTROLLED

LIMIT SUMMER SUN ENTRY

PROMOTE WINTER SUN ENTRY

PROMOTE SUMMER BREEZES ENTRY

SCREEN SUMMER EAST SUN ENTRY


SCREEN SUMMER WEST SUN ENTRY

SCREEN WINTER STORM ENTRY

LIMIT SUMMER SUN ENTRY

PROMOTE WINTER SUN ENTRY

ROAD TRAFFIC HAZARD / NOISE POLLUTION

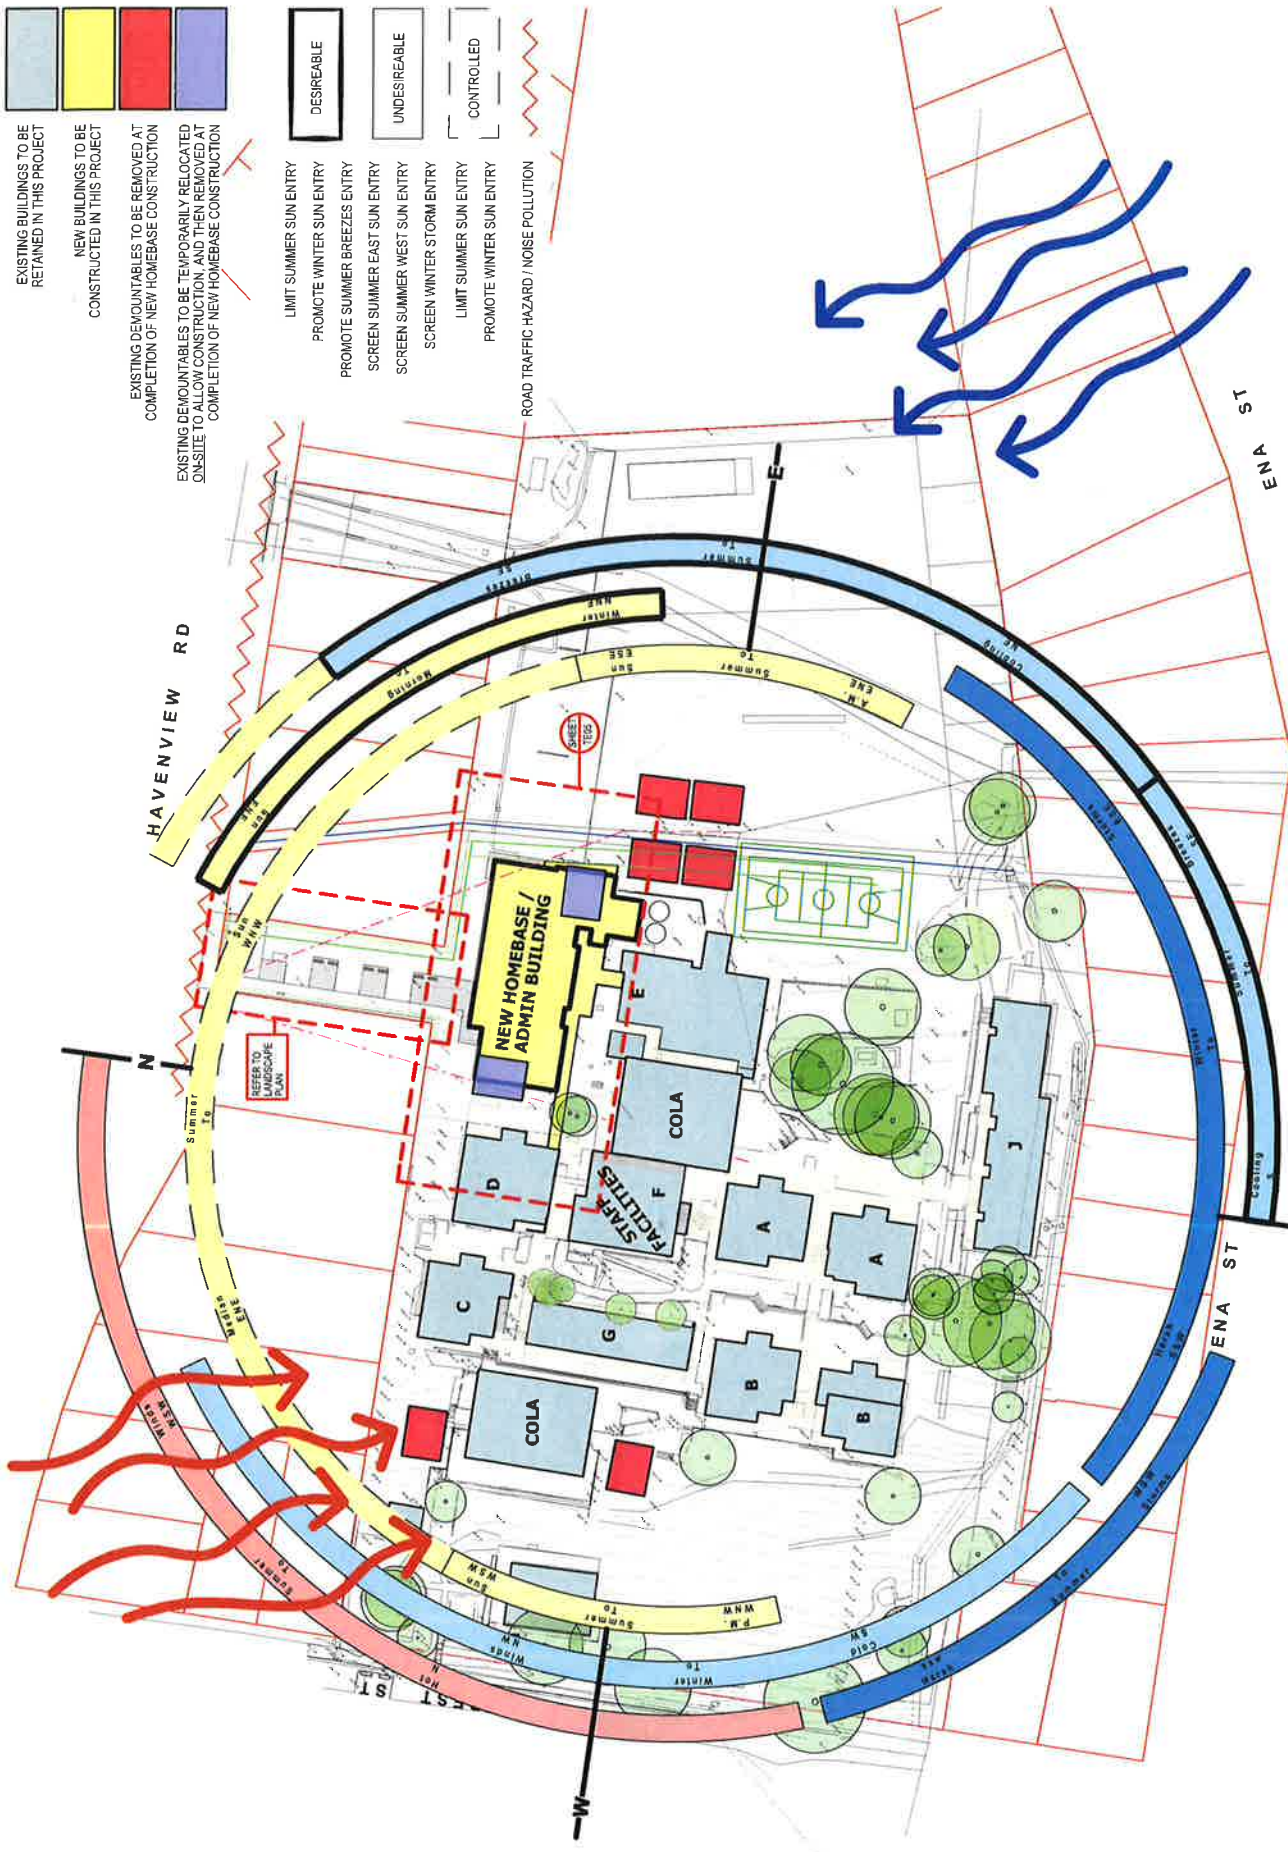

NO.	DATE	DESCRIPTION
01	24/08/2017	ISSUE FOR MEETING
02	5/09/2017	ISSUE FOR PRE DA REVIEW
03	7/09/2017	ISSUE FOR PRE DA REVIEW
04	25/09/2017	ISSUE FOR DA




AW AILING WINDOW
BD BIFOLD DOOR
COL BOLLARD
COL COLUMN
DP DOWNPIPE
DR DOOR
EG EAVES GUTTER

FG FIXED GLASS
MRS-1 METAL ROOF SHEET
PC-1 POLYCARBONATE ROOF SHEET
SB SMART BOARD
SD SLIDING DOOR
ST STORAGE

ABBREVIATIONS

- NEW ADMIN
- NEW LEARNING SPACES
- EXISTING BUILDING
- EXISTING BUILDING TO BE DEMOLISHED

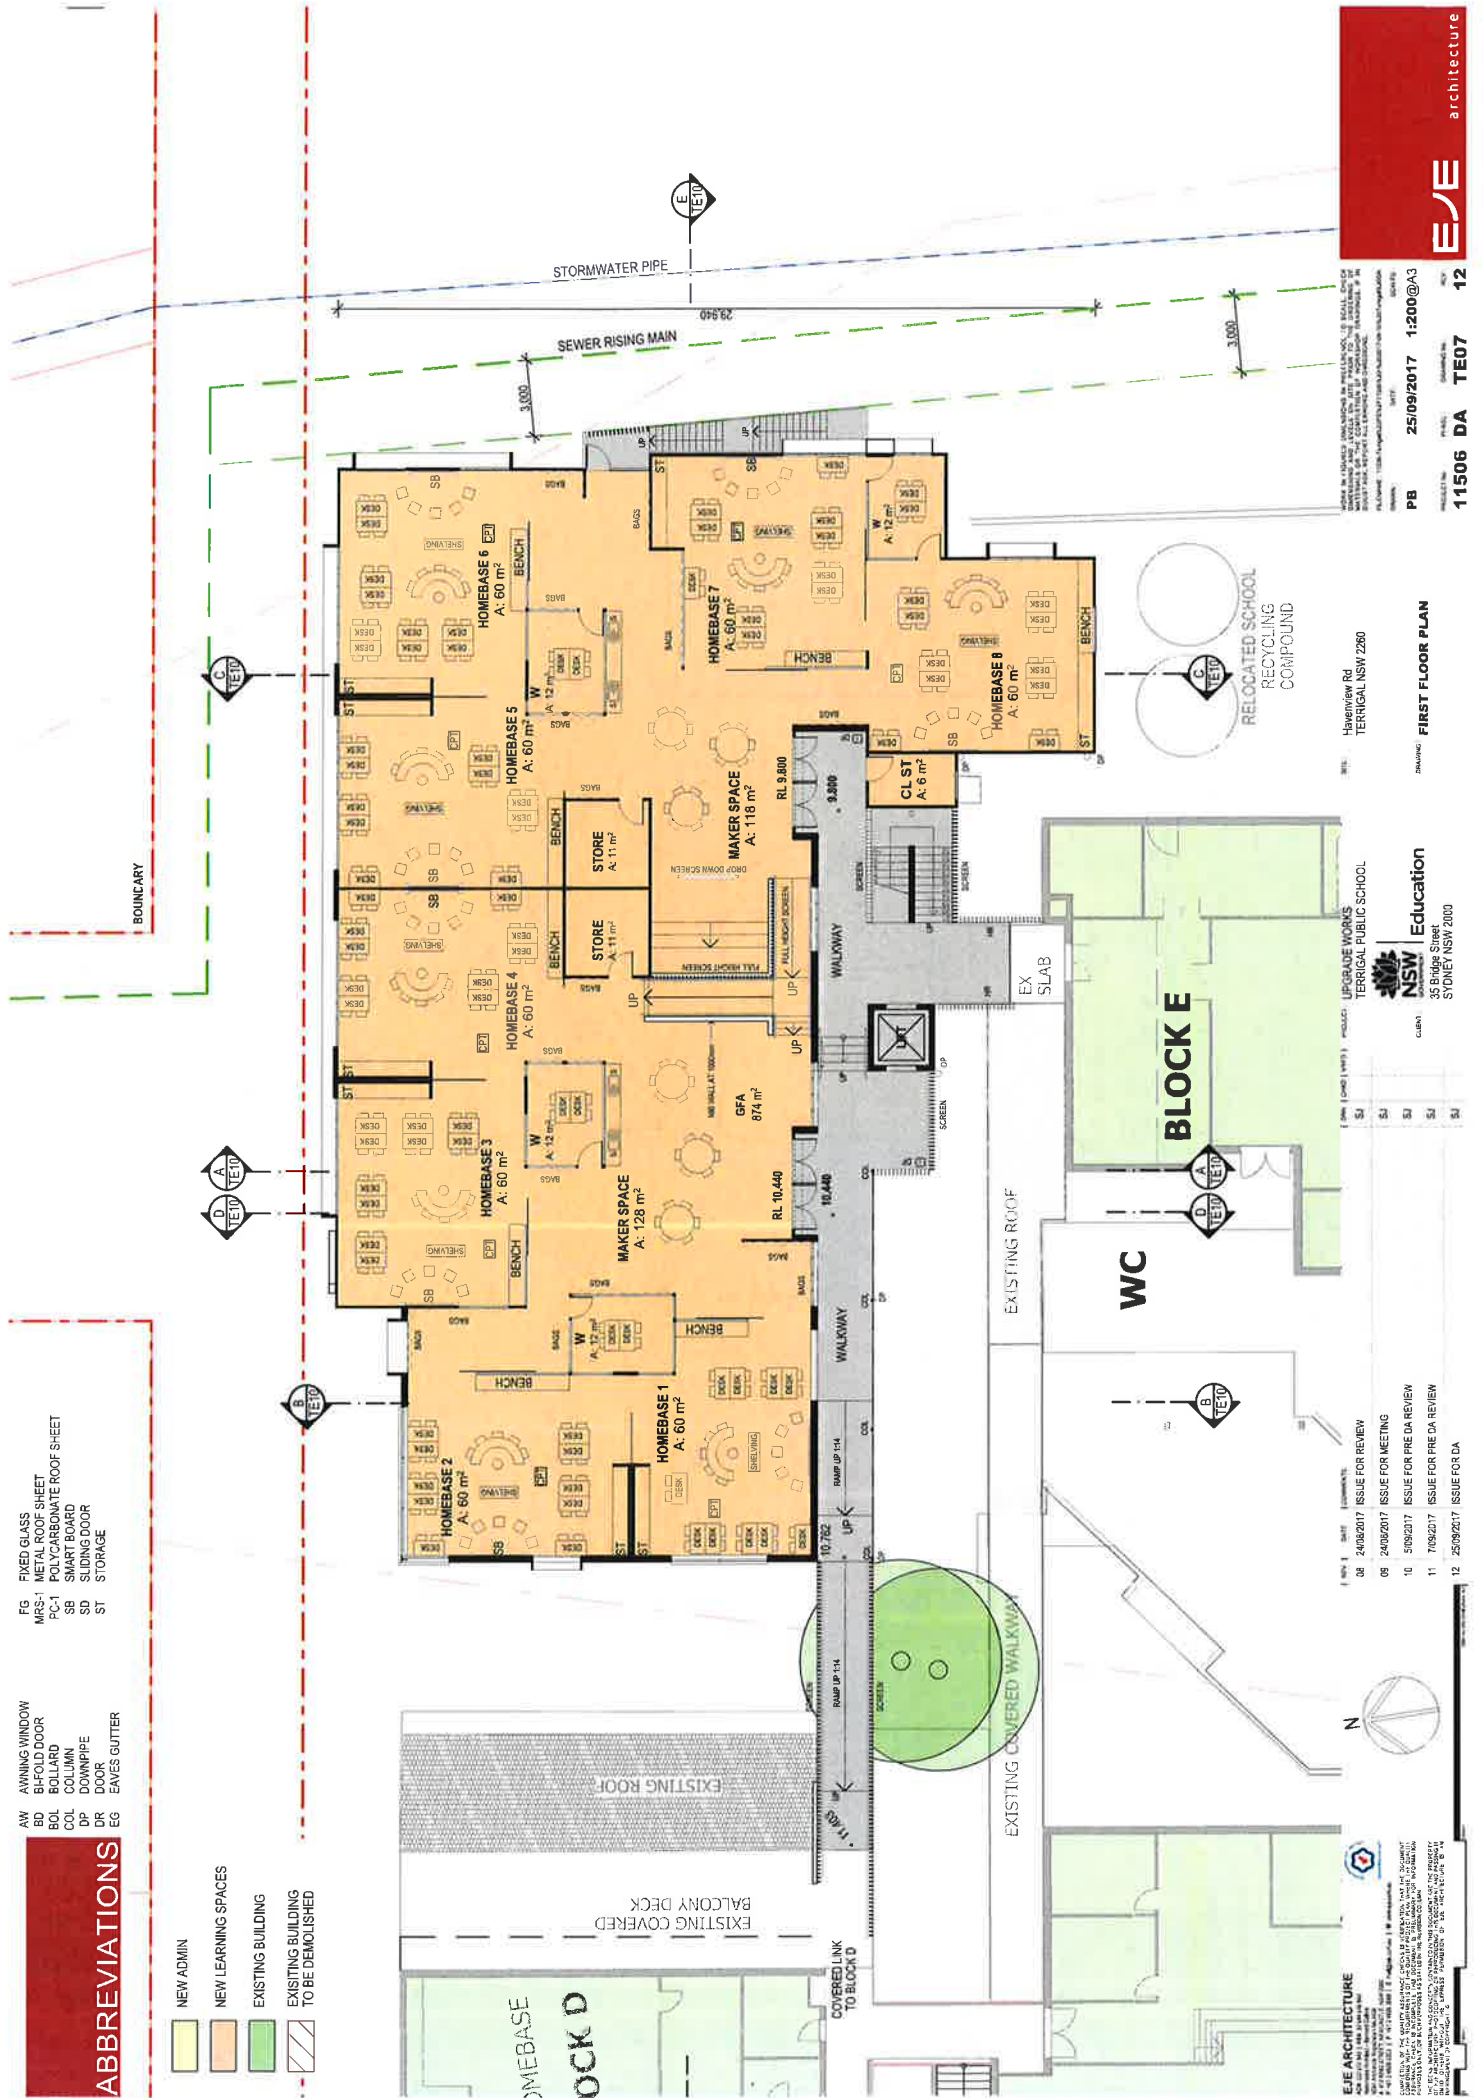

EJE ARCHITECTURE

CLIENT
NSW Education
35 Bridge Street
Sydney NSW 2000

PROJECT
UPGRADE WORKS

DATE
25/09/2017






FIRST FLOOR PLAN

11506 DA TE07

25/09/2017 1200@A3

PB

12











AW AILING WINDOW
BD BILDOLD DOOR
COL COLUMN
DP DOWNPIPE
DR DOOR
EG EAVES GUTTER

FG FIXED GLASS
MRS-1 METAL ROOF SHEET
PC-1 POLYCARBONATE ROOF SHEET
SB SMART BOARD
SD SLIDING DOOR
ST STORAGE

ABBREVIATIONS



SECTION A
1:200

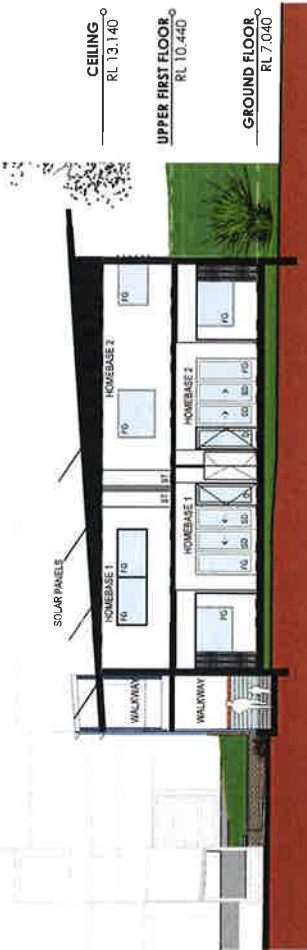


SECTION B
1:200



SECTION C
1:200



SECTION D
1:200

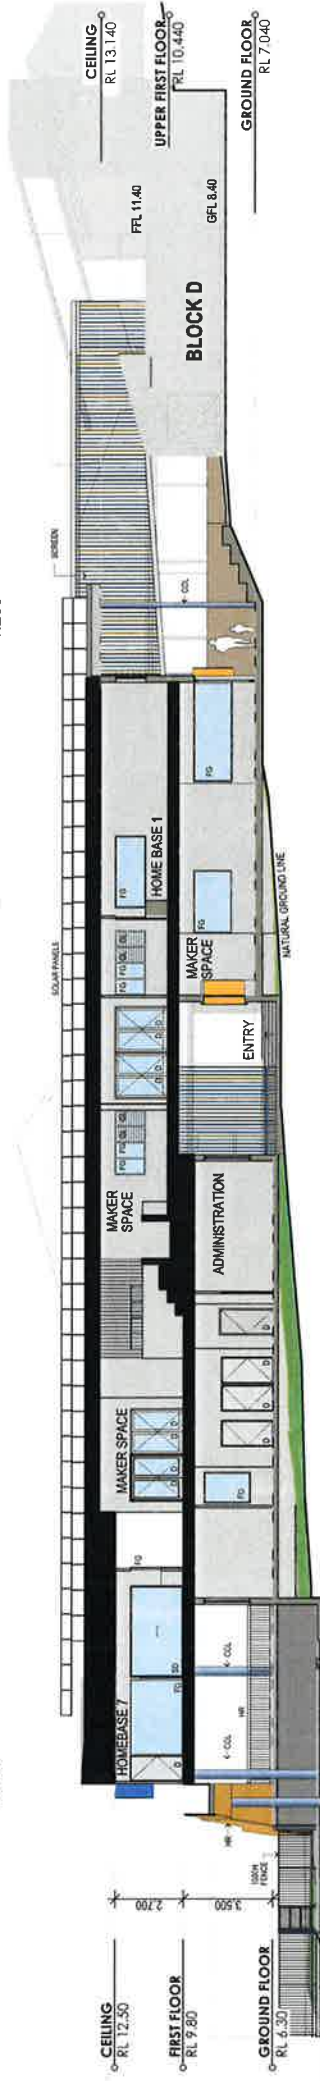

SECTION E
1:200

FG FIXED GLASS
MRS-1 METAL ROOF SHEET
PC-1 POLYCARBONATE ROOF SHEET
SB SMART BOARD
SD SLIDING DOOR
ST STORAGE

AW	AWNING WINDOW
BD	BI-FOLD DOOR
BOL	BOLLARD
COL	COLUMN
DP	DOWNPIPE
DR	DOOR
EG	EAVES GUTTER

[illegible]

REV	DATE	COMMENTS
07	21/08/2017	ISSUE FOR PRG
08	24/08/2017	ISSUE FOR MEETING
09	5/09/2017	ISSUE FOR PRE DA REVIEW
10	7/09/2017	ISSUE FOR PRE DA REVIEW
11	25/09/2017	ISSUE FOR DA

| CSM | CHOD | V&E | PROJECT |

UPGRADE WORKS

NSW
 GOVERNMENT

Education

CLIENT:

35 Bridge Street
 SYDNEY NSW 2000


 Havenview Rd
 TERRIGAL NSW 2260








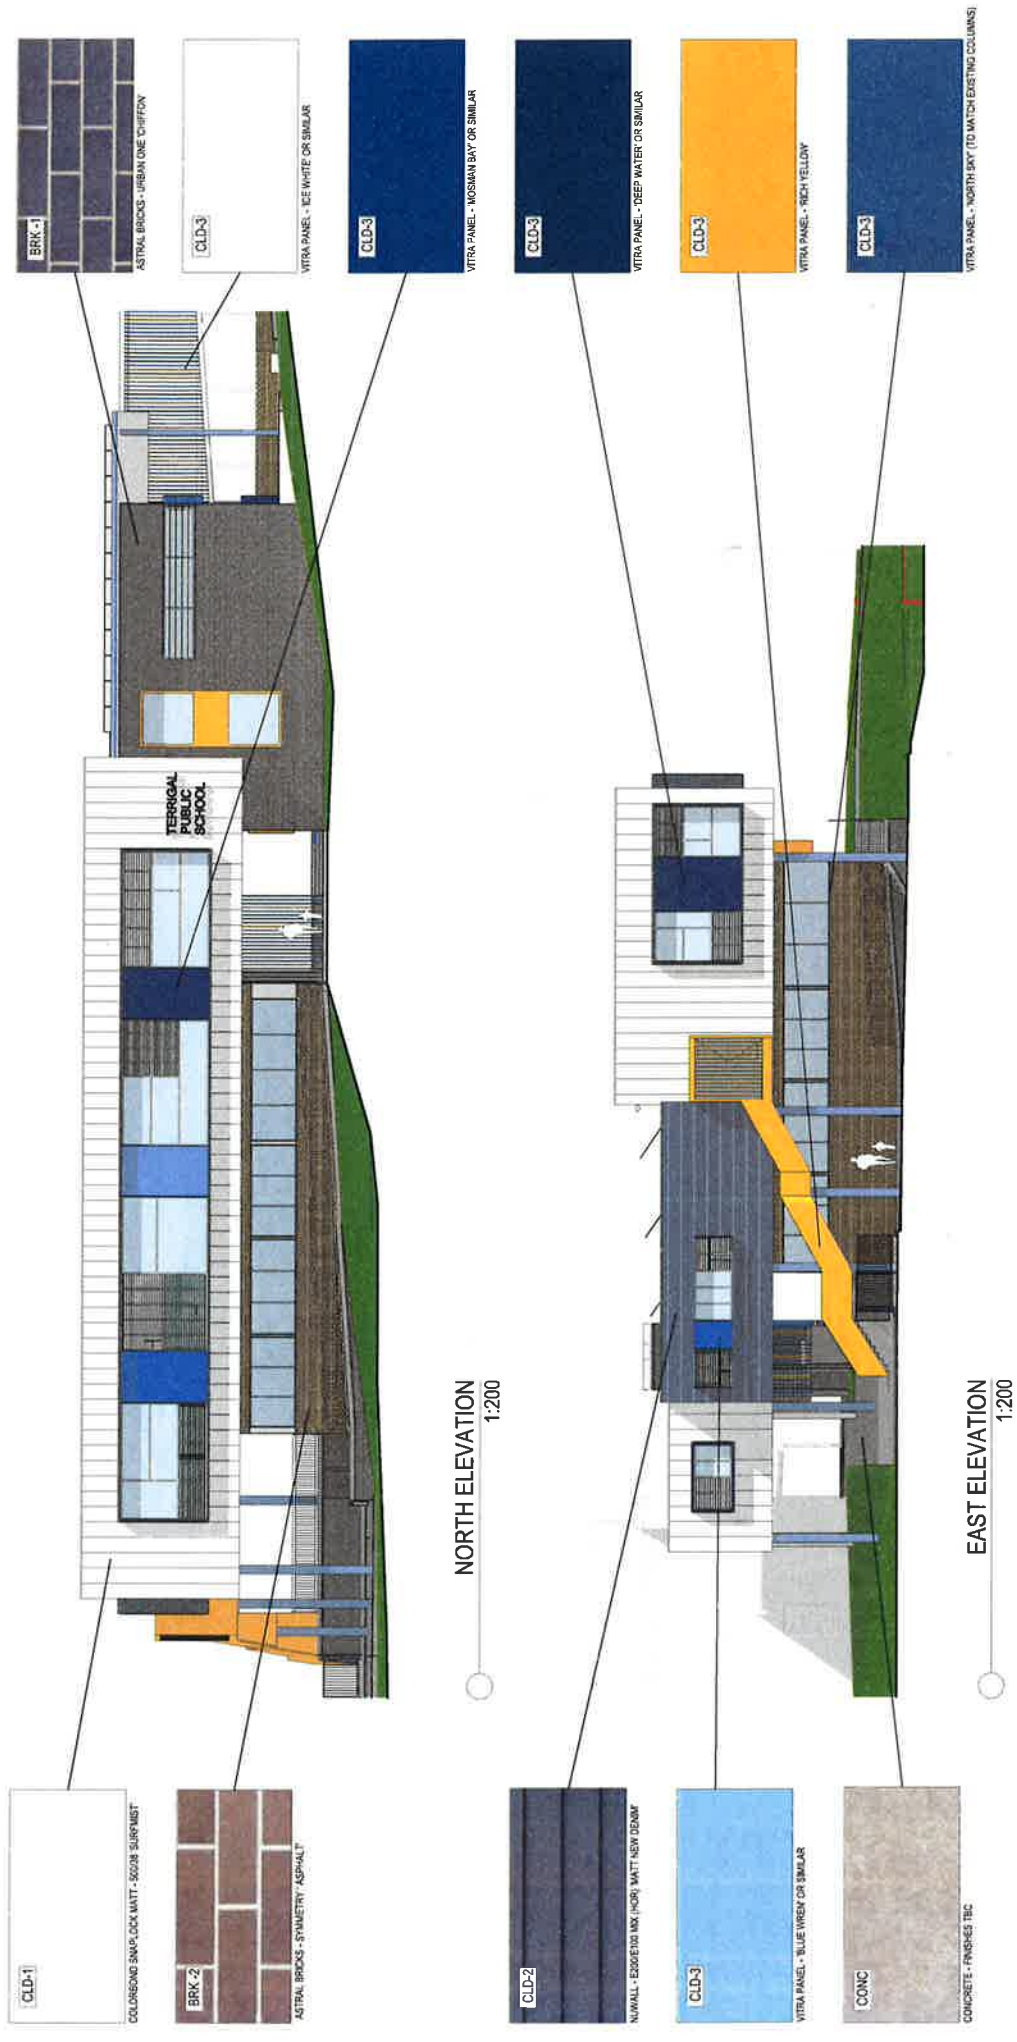

PROPOSED WORKS

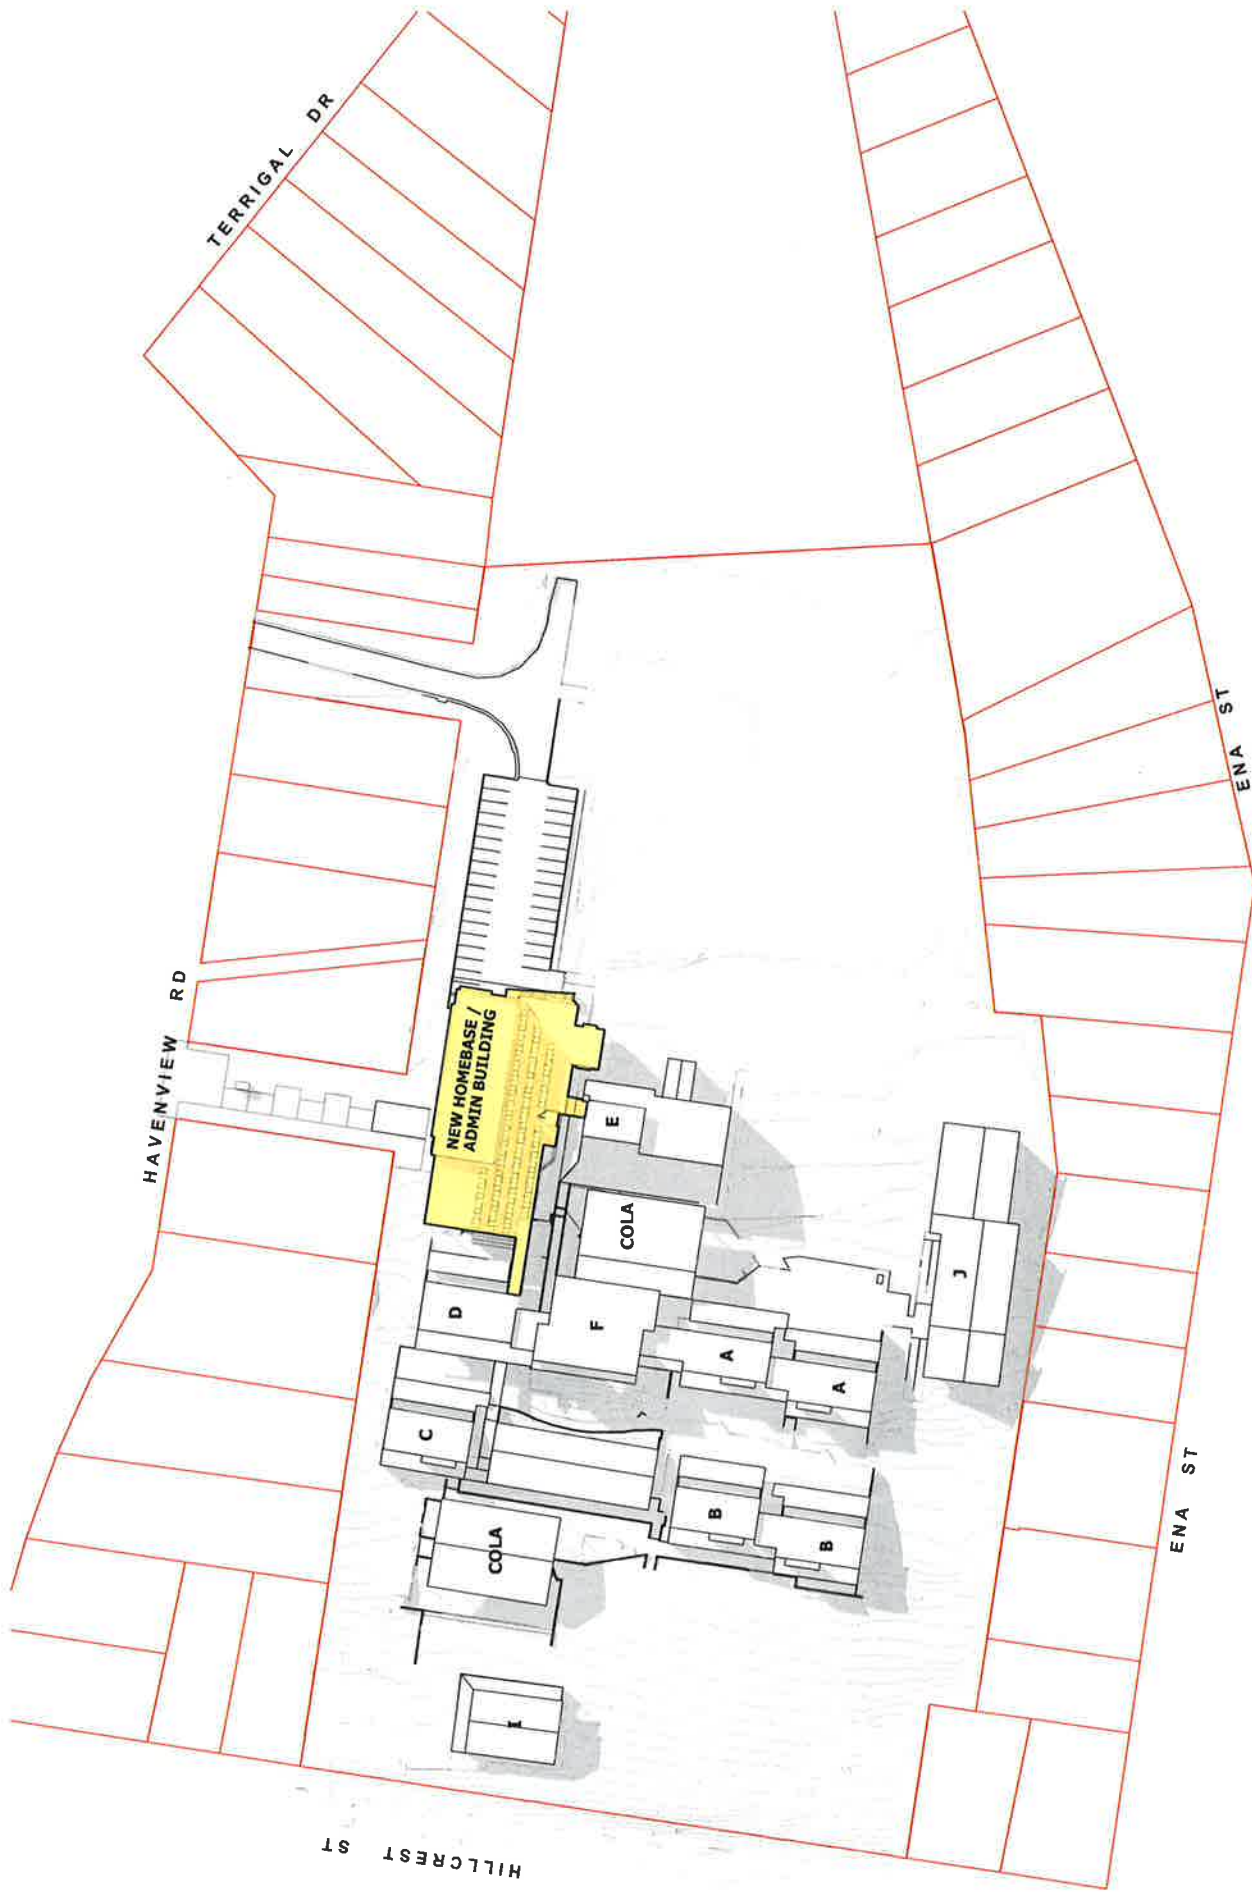

Jun-21-9am
1:1000

EJE ARCHITECTURE
ARCHITECTS & INTERIORS

REV	DATE	COMMENTS
01	5/09/2017	ISSUE FOR PRE DA REVIEW
02	7/09/2017	ISSUE FOR PRE DA REVIEW
03	25/09/2017	ISSUE FOR DA

PROJECT: UPGRADE WORKS
TERRIGAL PUBLIC SCHOOL
TERRIGAL NSW 2260
CLIENT: NSW Education
35 Bridge Street
SYDNEY NSW 2000

DATE: 25/09/2017
SCALE: 1:1000@A3
PROJECT: TERRIGAL PUBLIC SCHOOL UPGRADE WORKS
DRAWING: SHADOW DIAGRAM
21, 9am



EJE architecture


[illegible]

CON. | CHCD | VAPD | PROJECT | UPGRADE WORKS | TERRIGAL PUBLIC SCHOOL | Education | 35 Bridge Street | SYDNEY NSW 2000

SHADOW DIAGRAM
21, 12 Noon


DRAWN	DATE	SCALES
PB	25/09/2017	1:1000@A3
11506 DA	TE24	03

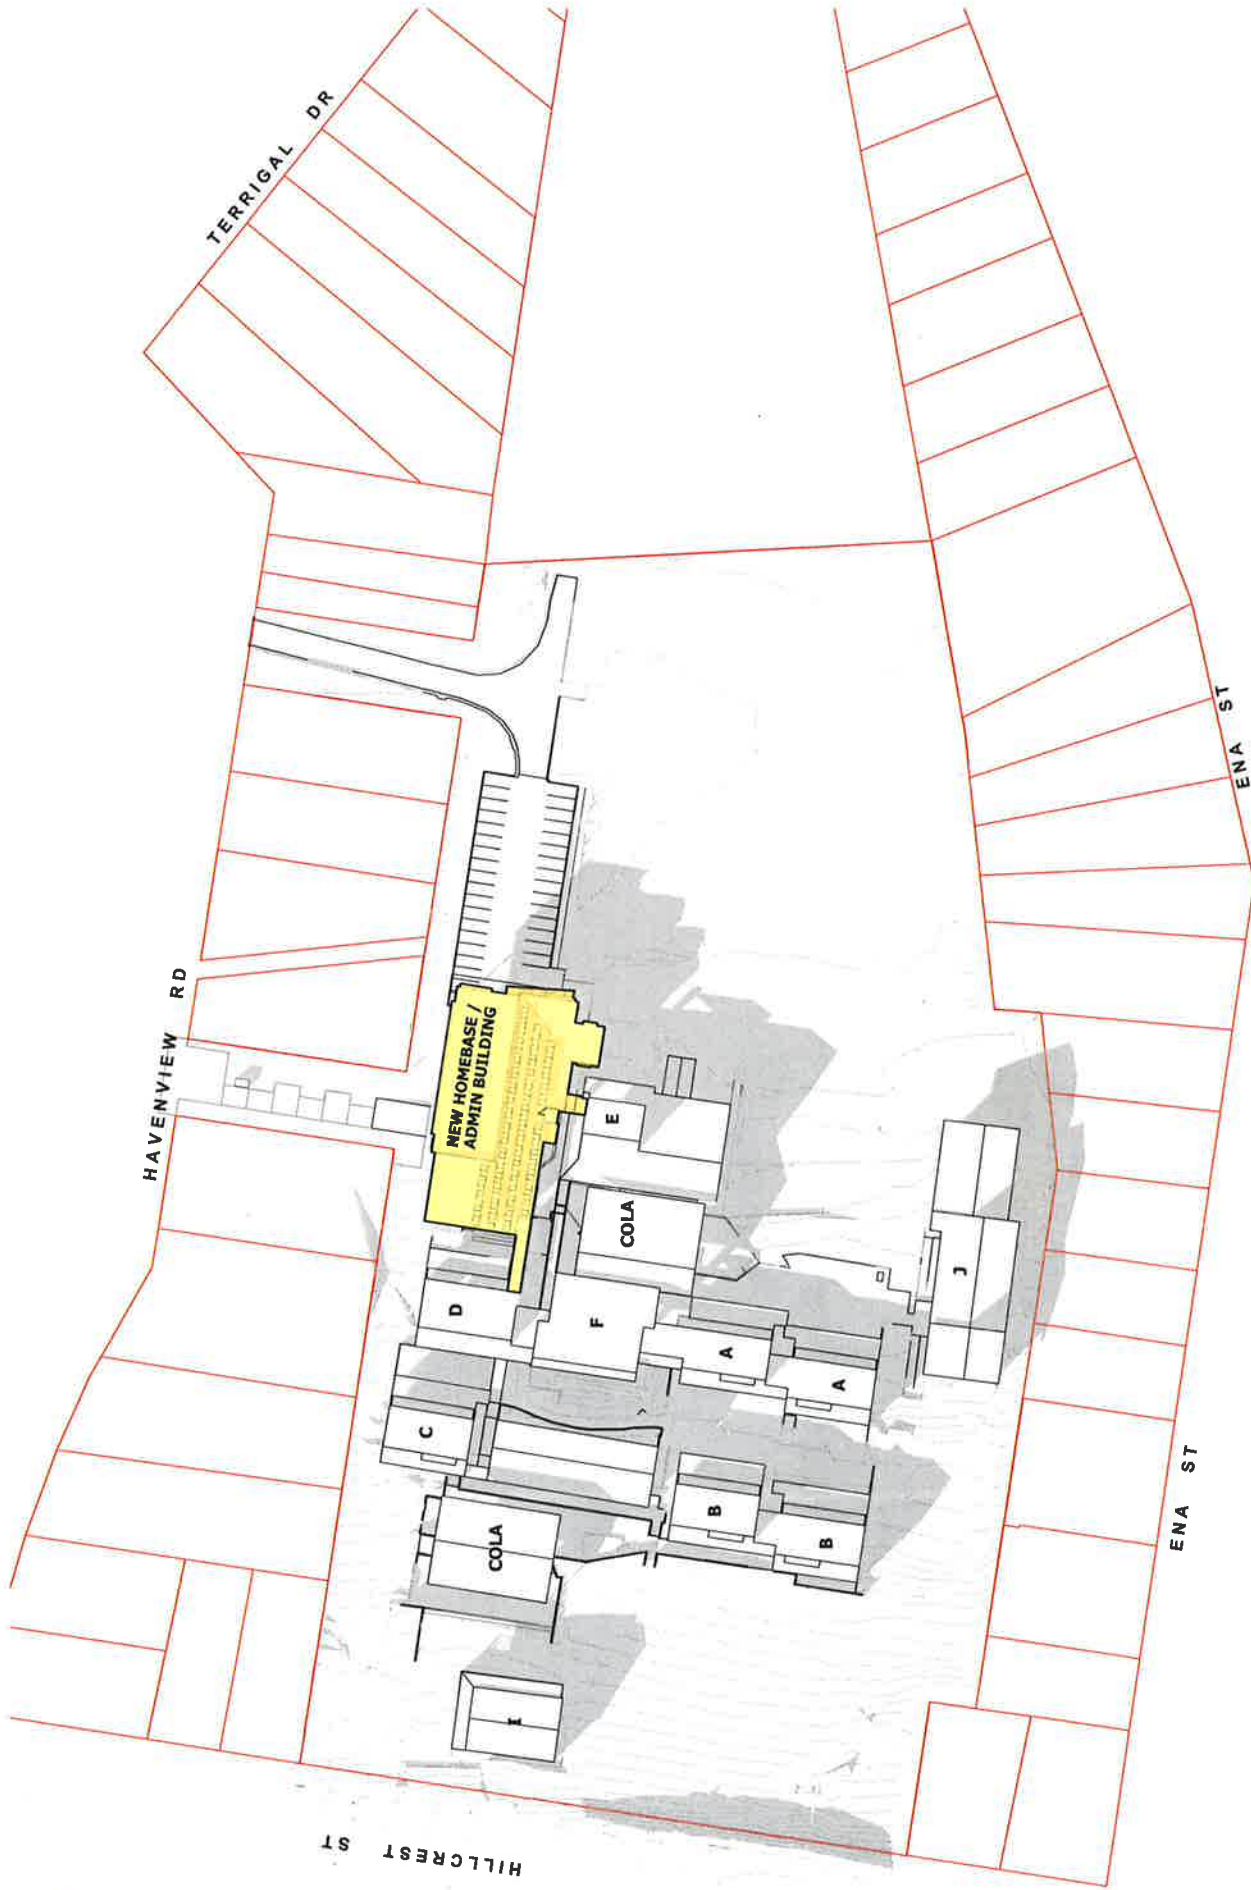

REV	DATE	COMMENTS
01	25/09/2017	ISSUE FOR PRE DA REVIEW
02	25/09/2017	ISSUE FOR PRE DA REVIEW
03	25/09/2017	ISSUE FOR DA


UPGRADE WORKS
 TERRIGAL PUBLIC SCHOOL
 35 Bridge Street
 SYDNEY NSW 2000

SITE: Havenview Rd
 TERRIGAL NSW 2260


SHADOW DIAGRAM
 21, 3pm

DRAWING SCHEDULE

DRAWING SHEET	REVISION
L01 - SITE PLAN	H
L02 - LANDSCAPE PLAN 01	U
L03 - LANDSCAPE PLAN 02	L
L04 - LANDSCAPE PLAN 03	P
L05 - LANDSCAPE DETAILS 01	F
L06 - LANDSCAPE DETAILS 02	L
L07 - LANDSCAPE SPECIFICATIONS 01	C
L08 - LANDSCAPE SPECIFICATIONS 02	C

01 - L02

01 - L02

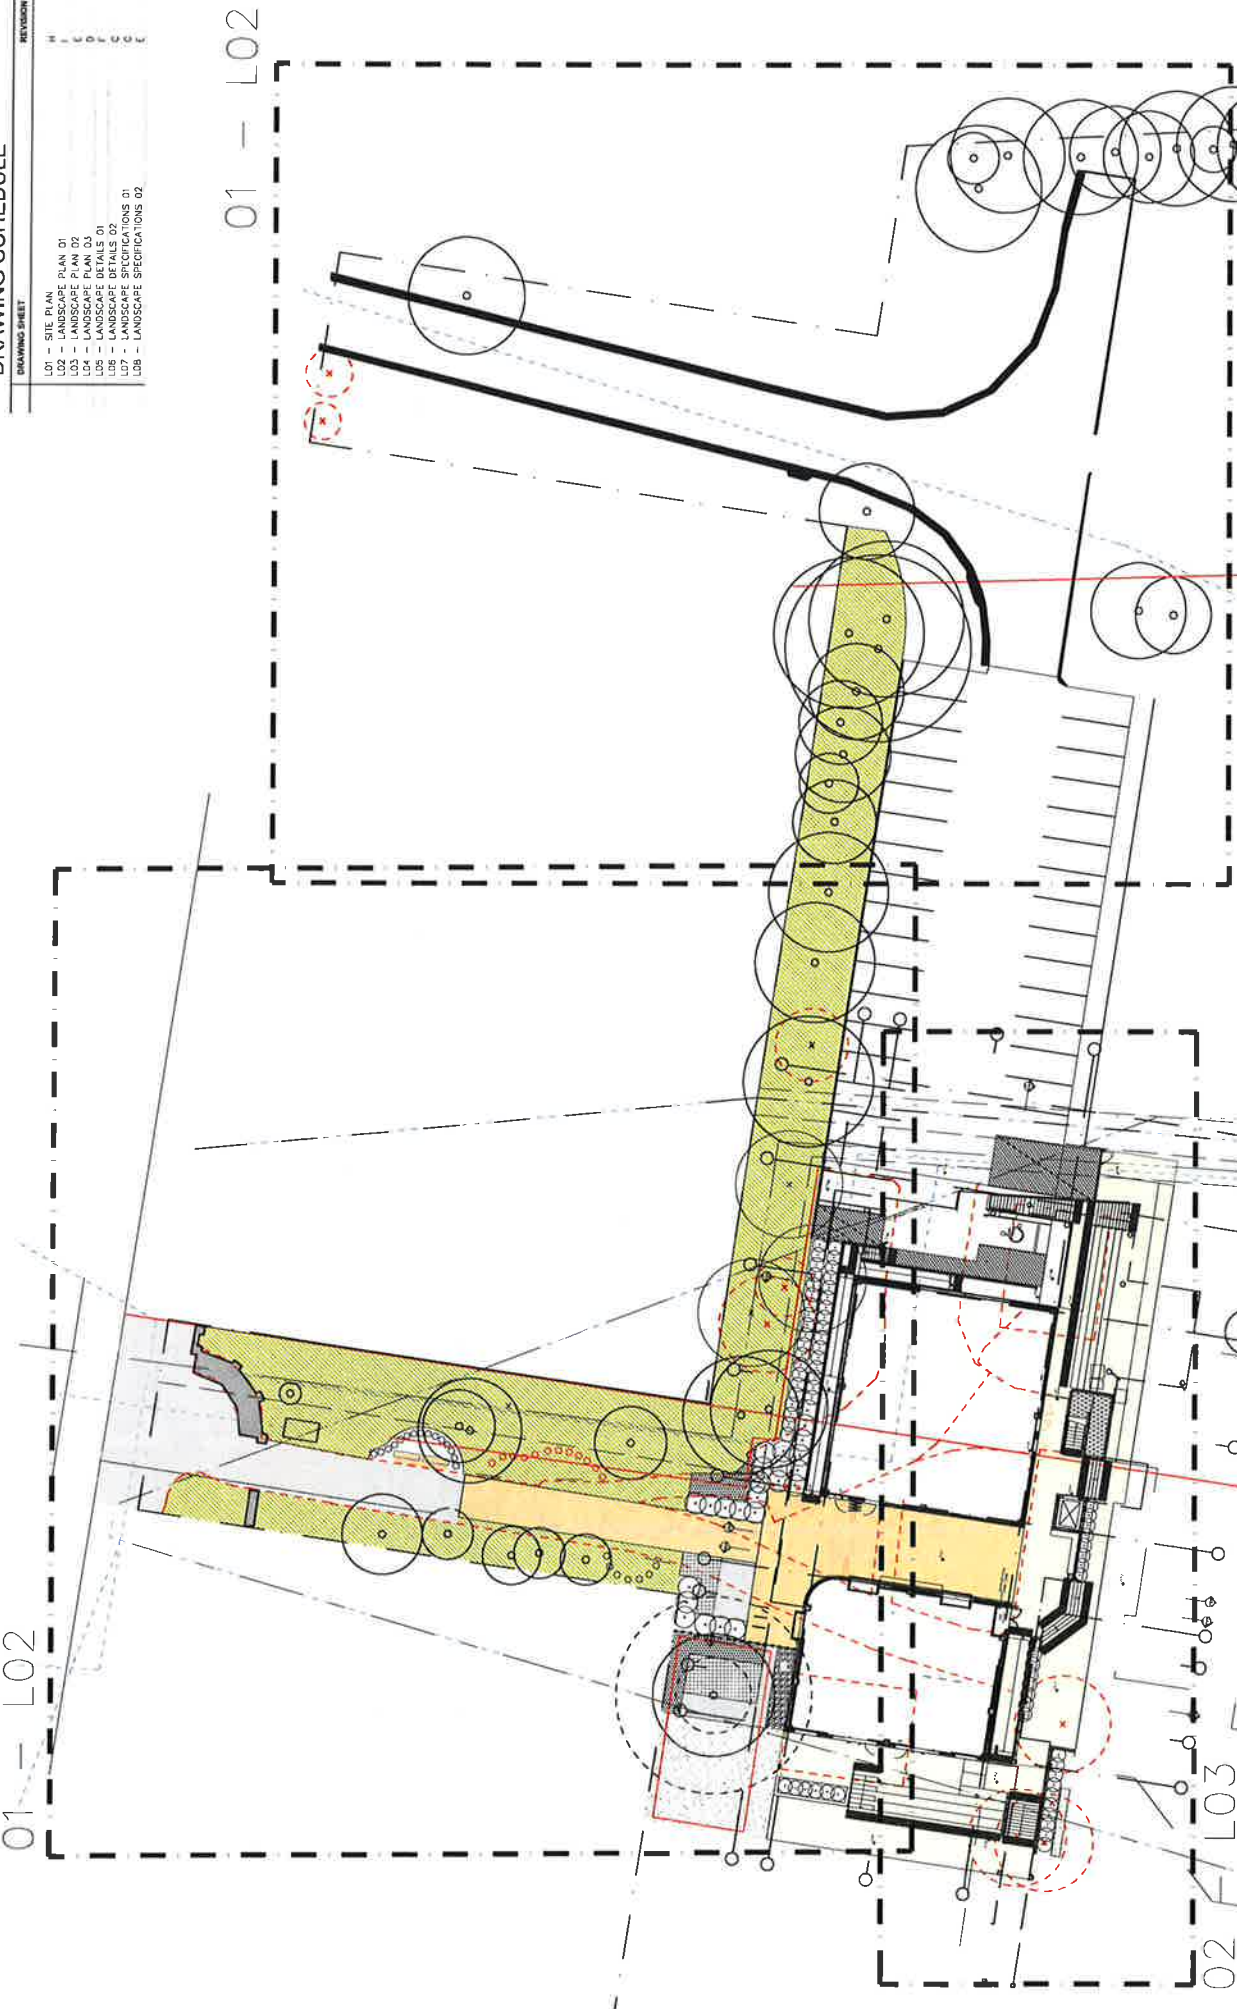

02 L03

WORK TO BE DONE IN PREFERENCE TO APPROPRIATE MATERIALS OF WORKSHIP	DATE	04.04.18
DATE	04.04.18	
PROJECT NO.	11506.5	
TENDER	11506.5	H



SITE
HAVENVIEW ROAD, TERRIGAL

PROJECT
TERRIGAL PUBLIC SCHOOL

CLIENT
NSW GOVERNMENT EDUCATION

DRAWING
SITE PLAN

DATE
04.04.18

BY
[Signature]

REVISED TENDER ISSUE

REVISED TENDER ISSUE

LEGEND

- EXISTING TREES TO BE RETAINED
- EXISTING TREES TO BE REMOVED
- NEW TREES
- REFER TO PLANT SCHEDULE
- NEW TREES
- REFER TO PLANT SCHEDULE
- MASS PLANTING
- REFER TO PLANT SCHEDULE
- EXISTING PLANTING TO BE RETAINED
- TURF
- P2 PAVING TYPE 1
- COLOURED CONCRETE (ASPHALT)
- P2 PAVING TYPE 2
- COLOURED CONCRETE (PUNKET)
- TE JACILE MOUND OR REFER SCHEDULE
- TP5 TREE PROTECTION FENCE
- REFER DETAIL
- MS HAND RAIL
- REFER SCHEDULE
- F1 FULL SW SECURITY FENCE
- REFER SCHEDULE
- TE TIMBER EDGE
- REFER SCHEDULE OR MATERIALS
- HT HOSE TAP
- REFER TO HYDRAULICS
- BR BIKE RACK
- REFER TO SPECIFICATIONS

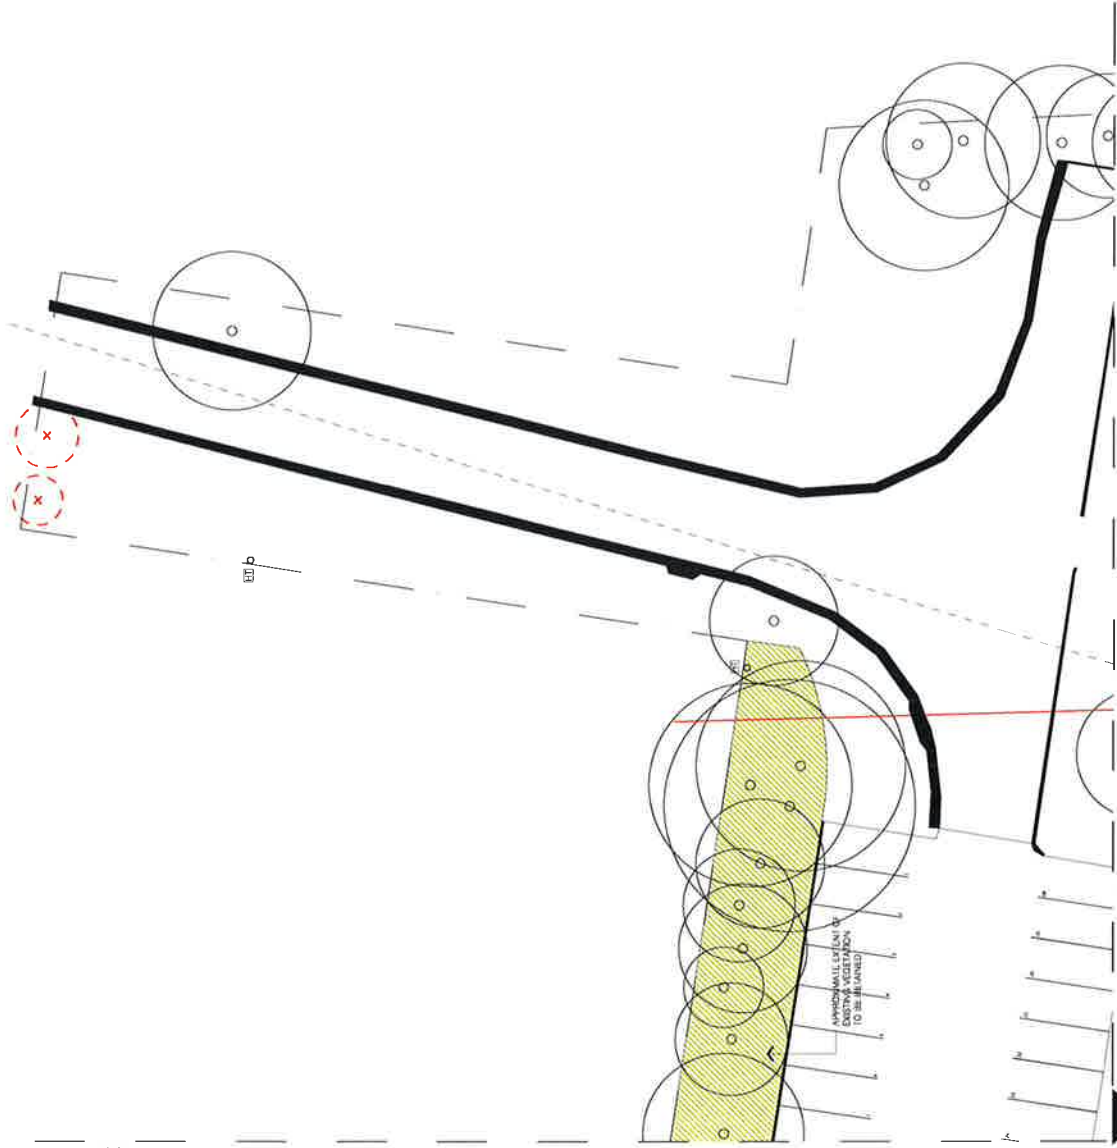

ADJOINS 01 - L04

01

Rev	Rev no.	Date	By	Comments	Verified
1	28.02.18		CF	REVISED TENDER ISSUE	
2	01.02.18		CF	REVISED TENDER ISSUE	
3	27.01.17		CF	ISSUE FOR TENDER	
4	27.01.17		CF	PRELIMINARY ISSUE FOR TENDER	
5	27.01.17		CF	PRELIMINARY ISSUE FOR TENDER	
PROJECT: TERRIGAL PUBLIC SCHOOL
SITE: HAVENVIEW ROAD, TERRIGAL
CLIENT: NSW GOVERNMENT EDUCATION
DRAWING: LANDSCAPE PLAN 02
TENDER: 11506.5 L03 E



WORK TO BE DONE AND MATERIALS TO BE USED
CHECK DIMENSIONS, LEVELS AND SITE INFORMATION TO SUBMIT
MATERIALS OR CONSTRUCTION OF WORKS TO SUBMIT
DATE: 28.02.18
BY: 11506.5 L03 E
PROJECT NO: 11506.5 L03 E
TENDER: 11506.5 L03 E

LEGEND

- EXISTING TREES TO BE RETAINED
- EXISTING TREES TO BE REMOVED
- NEW TREES REFER TO PLANT SCHEDULE
- NEW SHRUBS REFER TO PLANT SCHEDULE
- MADE PLANTING REFER TO PLANT SCHEDULE
- EXISTING PLANTING TO BE REMOVED
- TURF
- P1: PAVING TYPE 1 COLOURED CONCRETE (PERMUL)
- P2: PAVING TYPE 2 COLOURED CONCRETE (PERMUL)
- TE: TIMBER EDGE REFER TO SCHEDULE OF MATERIALS
- TPP: TREE PROTECTION FENCE REFER DETAIL
- HR: HAND RAIL REFER SCHEDULE
- F1: NEW SECURITY FENCE REFER SCHEDULE
- TE: TIMBER EDGE REFER TO SCHEDULE OF MATERIALS
- HT: HOSE TAP REFER TO HYDRAULICS
- BR: BIKE RACK REFER TO SPECIFICATIONS

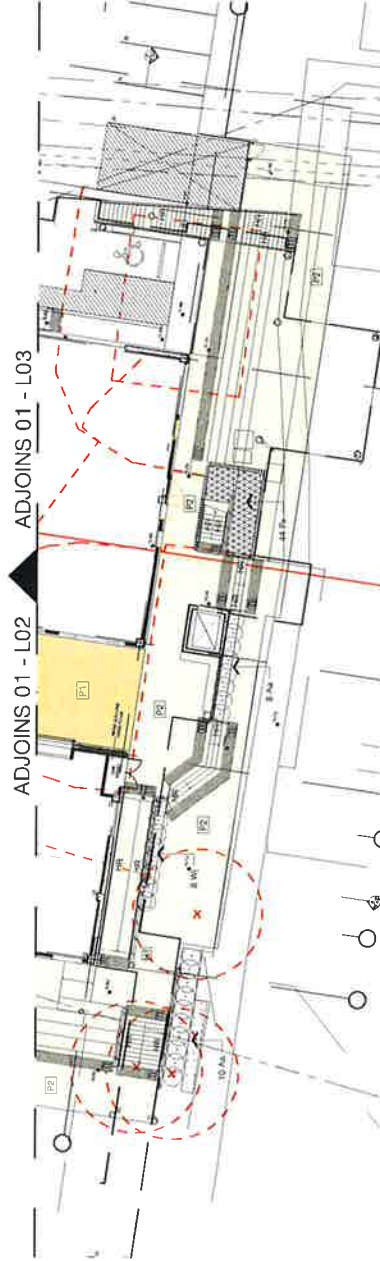

01


REV	DATE	BY	CHKD	DESCRIPTION

PROJECT: TERRIGAL PUBLIC SCHOOL
 CLIENT: NSW GOVERNMENT EDUCATION
 SITE: HAVENVIEW ROAD, TERRIGAL
 DRAWING: LANDSCAPE PLAN 03
 TENDER: 11506.5 L04 D





All trees supplied are in comply with AS 2303 Tree effects for landscape uses - 2015

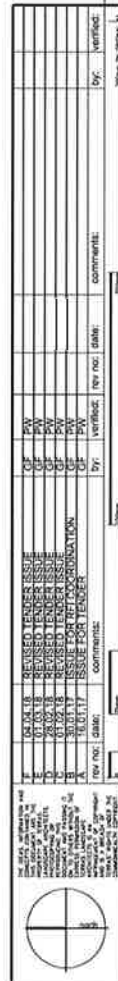[illegible]

PROJECT: TERRIGAL PUBLIC SCHOOL
CLIENT: NSW GOVERNMENT EDUCATION
SITE: HAVENVIEW ROAD, TERRIGAL
DRAWING: LANDSCAPE DETAILS 01

PROJECT: TERRILL PUBLIC SCHOOL
CLIENT: NSW GOVERNMENT EDUCATION
SITE: HAVENVIEW ROAD
DRAWING: LANDSCAPE DETAIL



WORK TO FIGURED DIMENSIONS IN PREFERENCE TO SCALE. CHECK DIMENSIONS, LEVELS ON SITE PRIOR TO ORDERING MATERIALS ON COMPLETION OF WORKSHOP MEETING.	DATE	04.04.18	DRAWING NO. 11506.5	PROJECT NO. 11506.5	TENDER	F
	GF AS SHOWN @A3 5/8					

[illegible]

NOTE: Use proprietary items as specified below or similar item equal in workmanship, materials and design if approved by the Superintendent.

CONTAINER SIZE	AMOUNT OF WATER	WATER FREQUENCY
45 Litre	7 Litres	3 x week (first 6mins)
100 Litre	20 Litres	3 x week (first 6mins)

NOTE
WHERE PROPRIETY NAMES HAVE BEEN NOMINATED THE CONTRACTOR MAY OFFER EQUAL ALTERNATIVES FOR CONSIDERATION BY THE SUPERINTENDENT. IF ACCEPTABLE, WRITTEN APPROVAL FOR REPLACEMENTS WILL BE ISSUED.