



Legend

+97.20

PROPOSED LEVEL

EXISTING LEVEL

PROPOSED PERMEABLE PAVING TYPE 1

PROPOSED PAVED AREA TYPE 2

PROPOSED PAVED AREA TYPE 3

PROPOSED CONCRETE PAVING

PROPOSED CONCRETE DRIVEWAY

PROPOSED LAWN AREA

PROPOSED WALL

PROPOSED GREEN WALL

EXISTING SITE BOUNDARY

BASEMENT OUTLINE

PROPOSED BENCH

Project

WOY WOY BOWLING CLUB REDEVELOPMENT

CLIENTS

WOY WOY HOLDINGS

Notes

1. All dimensions and levels shall be verified by Contractor on site prior to commencement of work.
2. Do not scale from drawings.
3. If in doubt contact Landscape Architect.
4. This design is copyright and shall not be copied, utilised or reproduced in any way without prior written permission of A Total Concept Landscape Architects.
5. This plan has been prepared for DA purposes only.
6. All Building Works shall be installed to Structural Engineers detail

Revision	Description	Date
A	PRELIMINARY	06/01/17
B	DA	17/07/17
C	DA AMEND	13/10/17

DRAWING

LANDSCAPE PLAN (GROUND LEVEL)

ADDRESS

186 BRICK WHARF ROAD WOY WOY, NSW 2256

A Total Concept Landscape Architects & Swimming Pool Designers
45 West Street, North Sydney NSW 2060
Tel: (02) 9957 5122 Fax: (02) 9957 5922

atc
a total concept
landscape architects & swimming pool designers

DATE #

06/07/17

SCALE @ A1

1:200

DRAWN

KP

CHKD

SW

PROJECT #

ADG ARCHITECTS

DWG #

L/01



Legend

+97.20 PROPOSED LEVEL

EXISTING LEVEL

PROPOSED PAVED AREA TYPE 1

PROPOSED PAVED AREA TYPE 3

PROPOSED WALL

EXISTING SITE BOUNDARY

Project

WOY WOY BOWLING CLUB REDEVELOPMENT

CLIENTS

WOY WOY HOLDINGS

Notes

1. All dimensions and levels shall be verified by Contractor on site prior to commencement of work.
2. Do not scale from drawings.
3. If in doubt contact Landscape Architect.
4. This design is copyright and shall not be copied, utilised or reproduced in any way without prior written permission of A Total Concept Landscape Architects.
5. This plan has been prepared for DA purposes only.
6. All Building Works shall be installed to Structural Engineers detail

Revision	Description	Date
A	PRELIMINARY	06/07/17
B	AMENDED INTERNAL PLANTING	10/07/17
C	DA	17/07/17
D	DA AMEND	13/10/17

DRAWING
LANDSCAPE PLAN (LEVEL 1)

ADDRESS
186 BRICK WHARF ROAD WOY WOY, NSW 2256

A Total Concept Landscape Architects & Swimming Pool Designers
45 West Street, North Sydney NSW 2060
Tel: (02) 9957 5122 Fax: (02) 9957 5922

atc
a total concept
landscape architects & swimming pool designers

DATE #	06/07/17	
SCALE @ A1	1:200	
DRAWN	BW	
CHKD	KP	
PROJECT #	ADG ARCHITECTS	



Legend

+97.20 PROPOSED LEVEL

EXISTING LEVEL

PROPOSED PAVED AREA TYPE 1

PROPOSED WALL

EXISTING SITE BOUNDARY

Project

WOY WOY BOWLING CLUB REDEVELOPMENT

CLIENTS

WOY WOY HOLDINGS

Notes

1. All dimensions and levels shall be verified by Contractor on site prior to commencement of work.

2. Do not scale from drawings.

3. If in doubt contact Landscape Architect.

4. This design is copyright and shall not be copied, utilised or reproduced in any way without prior written permission of A Total Concept Landscape Architects.

5. This plan has been prepared for DA purposes only.

6. All Building Works shall be installed to Structural Engineers detail

Revision	Description	Date
A	PRELIMINARY	06/07/17
B	DA	17/07/17
D	DA AMEND	13/10/17

DRAWING

LANDSCAPE PLAN (LEVEL 2)

ADDRESS

186 BRICK WHARF ROAD WOY WOY, NSW 2256

A Total Concept Landscape Architects & Swimming Pool Designers


45 West Street, North Sydney NSW 2060

Tel: (02) 9957 5122 Fax: (02) 9957 5922

atc

a total concept landscape architects & swimming pool designers

DATE #	06/07/17	DWG #	L/03
SCALE @ A1	1:200	DRAWN	KP
CHKD	SW	PROJECT #	ADG ARCHITECTS

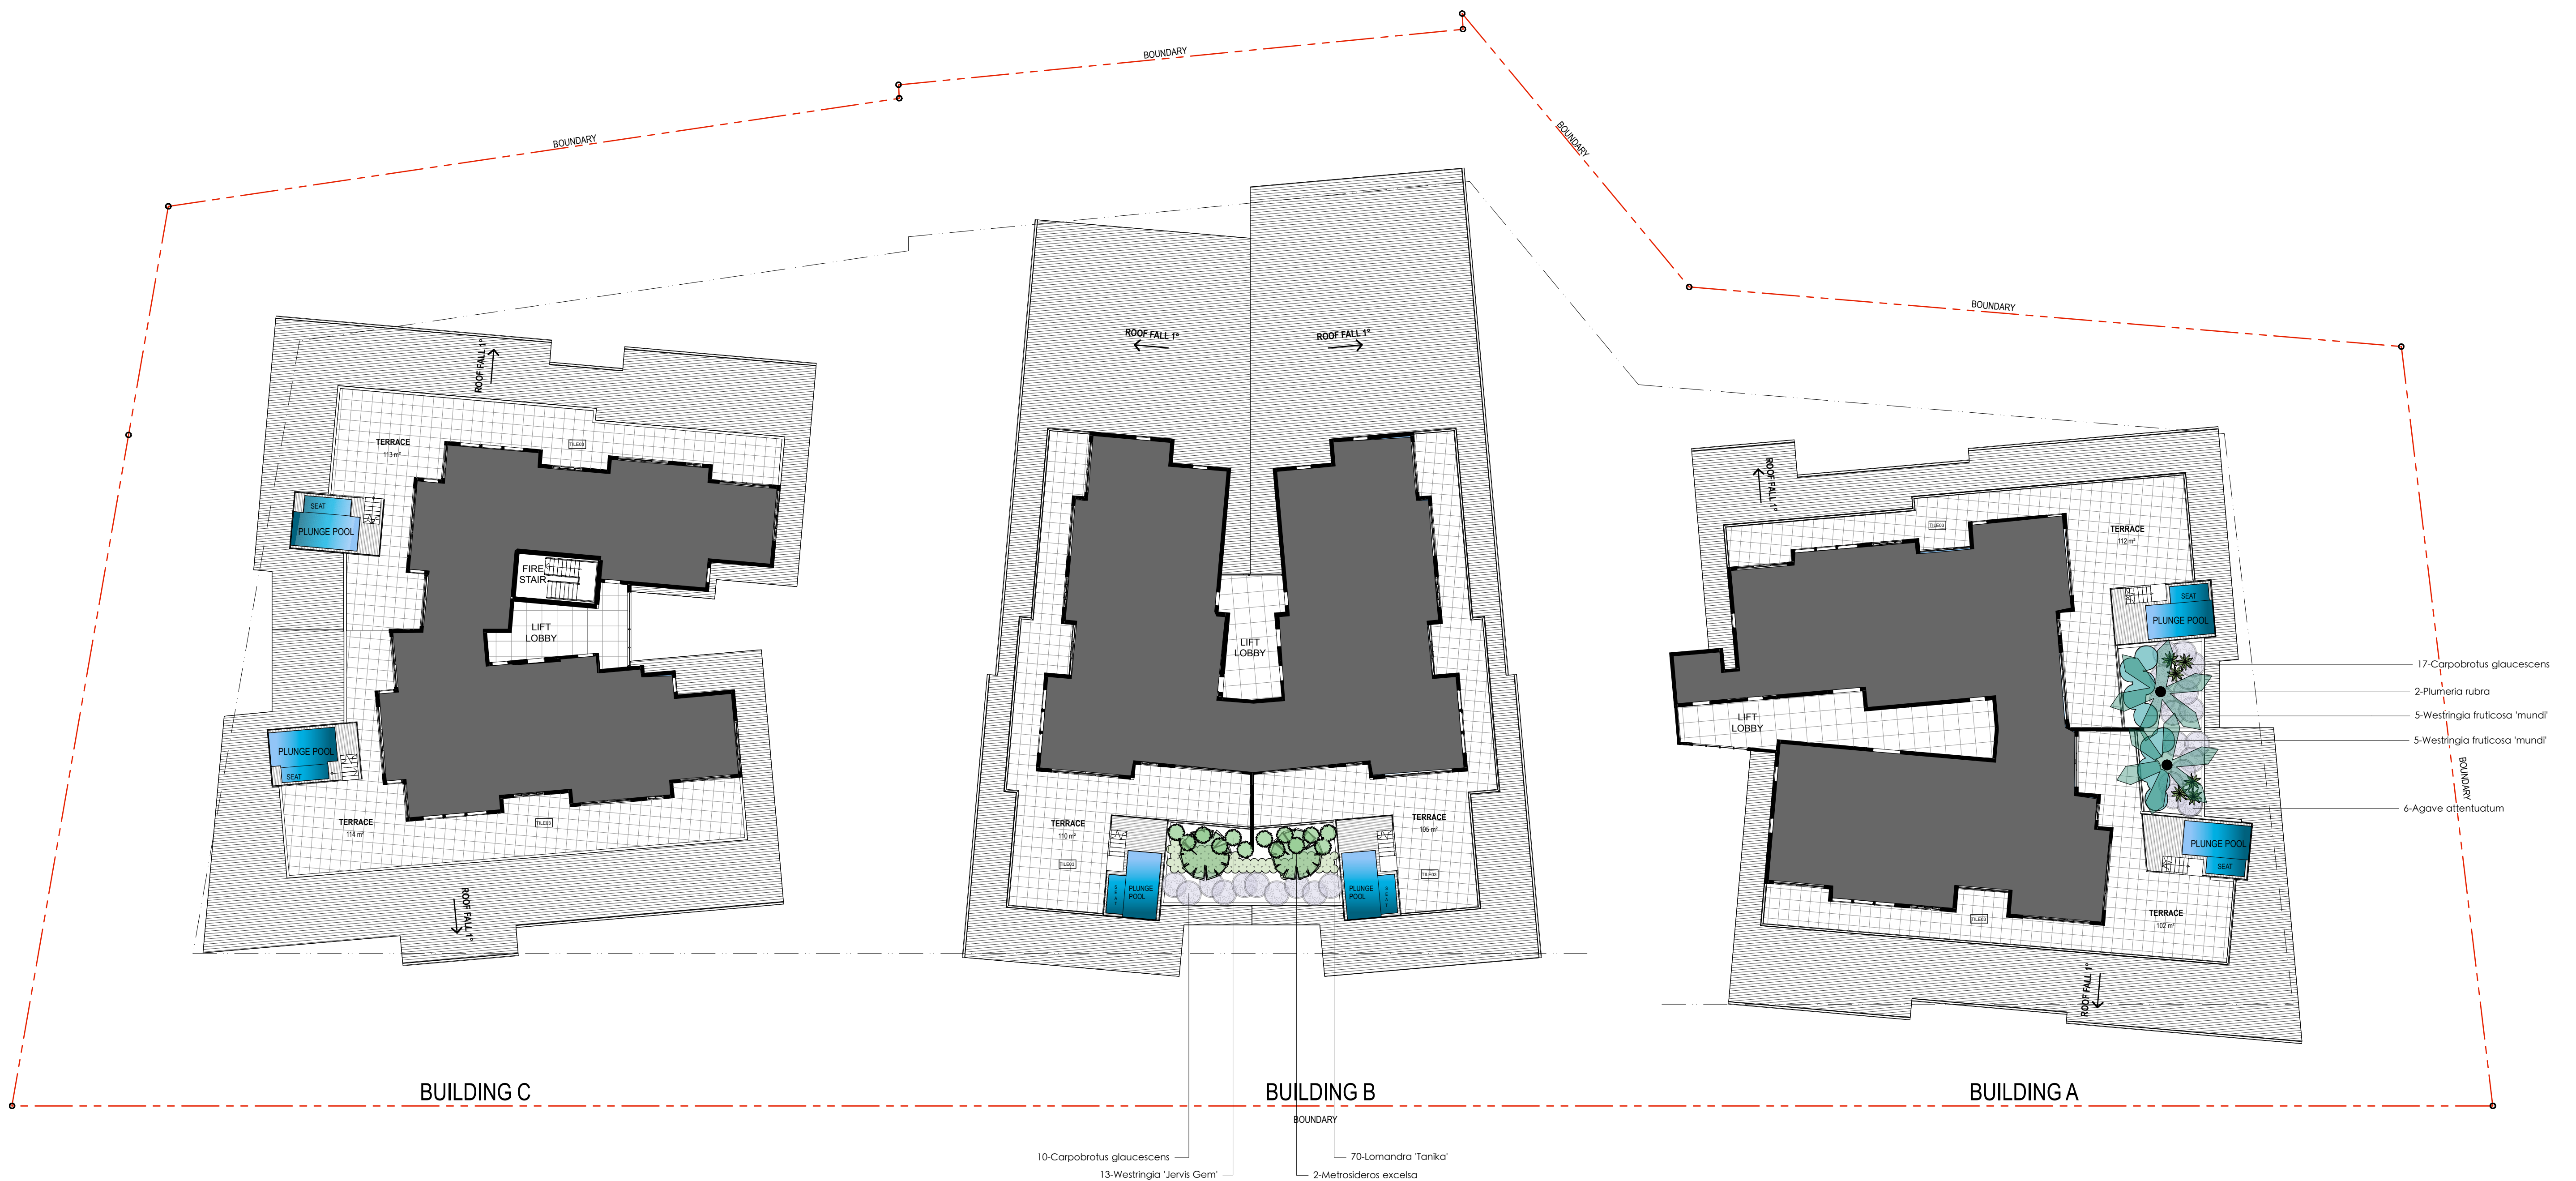

Legend

+97.20	PROPOSED LEVEL		PROPOSED TABLES AND BENCHES
	EXISTING LEVEL		EXISTING SITE BOUNDARY
	PROPOSED PAVED AREA TYPE 1		PROPOSED FEATURE POT
	PROPOSED PAVED AREA TYPE 2		
	PROPOSED BENCH		

Project

WOY WOY BOWLING CLUB REDEVELOPMENT



CLIENTS

WOY WOY HOLDINGS






Notes

1. All dimensions and levels shall be verified by Contractor on site prior to commencement of work.
2. Do not scale from drawings.
3. If in doubt contact Landscape Architect.
4. This design is copyright and shall not be copied, utilised or reproduced in any way without prior written permission of A Total Concept Landscape Architects.
5. This plan has been prepared for DA purposes only.
6. All Building Works shall be installed to Structural Engineers detail

Revision	Description	Date
A	PRELIMINARY	06/07/17
B	DA	17/07/17
D	DA AMEND	13/10/17

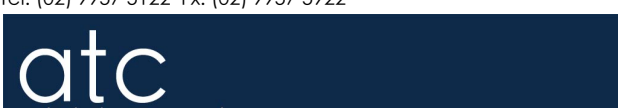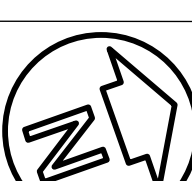DRAWING			
LANDSCAPE PLAN (ROOF PLAN)			
ADDRESS			DWG #
186 BRICK WHARF ROAD WOY WOY, NSW 2256			L/05
A Total Concept Landscape Architects & Swimming Pool Designers 45 West Street, North Sydney NSW 2060 Tel: (02) 9957 5122 Fax: (02) 9957 5922			DATE # 06/07/17
			SCALE @ A1 1:200
			DRAWN BW
			CHKD KP
 a total concept landscape architects & swimming pool designers			PROJECT # ADG ARCHITECTS
			

TYPICAL LANDSCAPE DETAILS

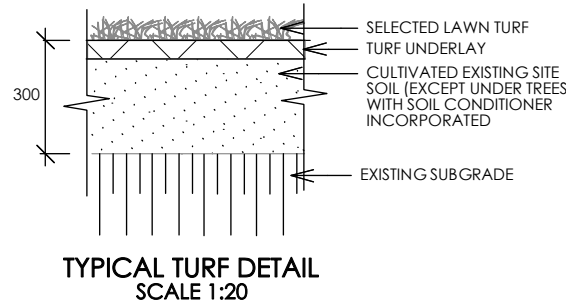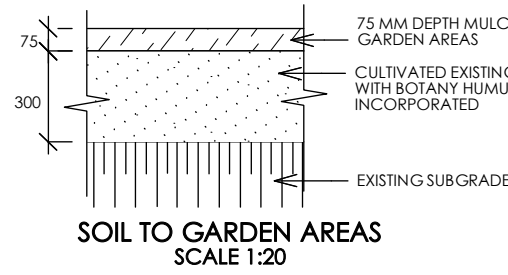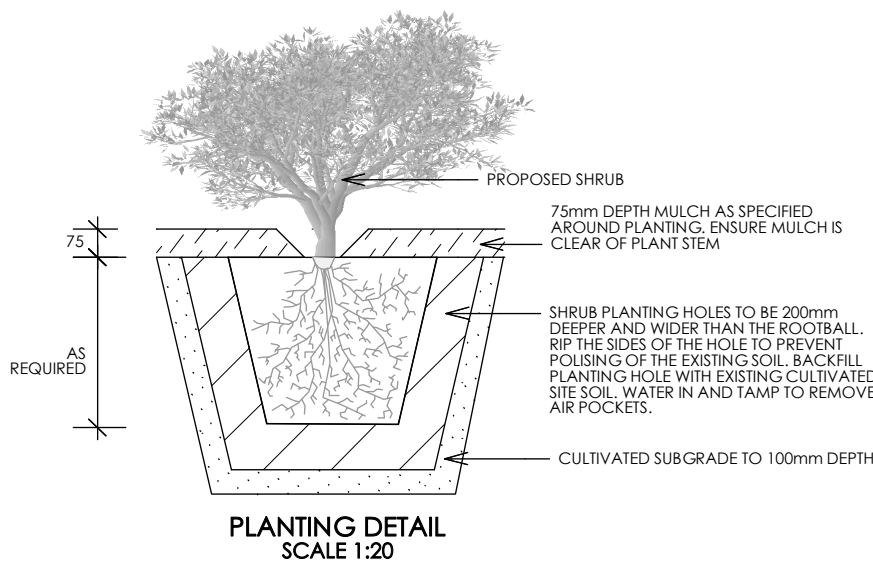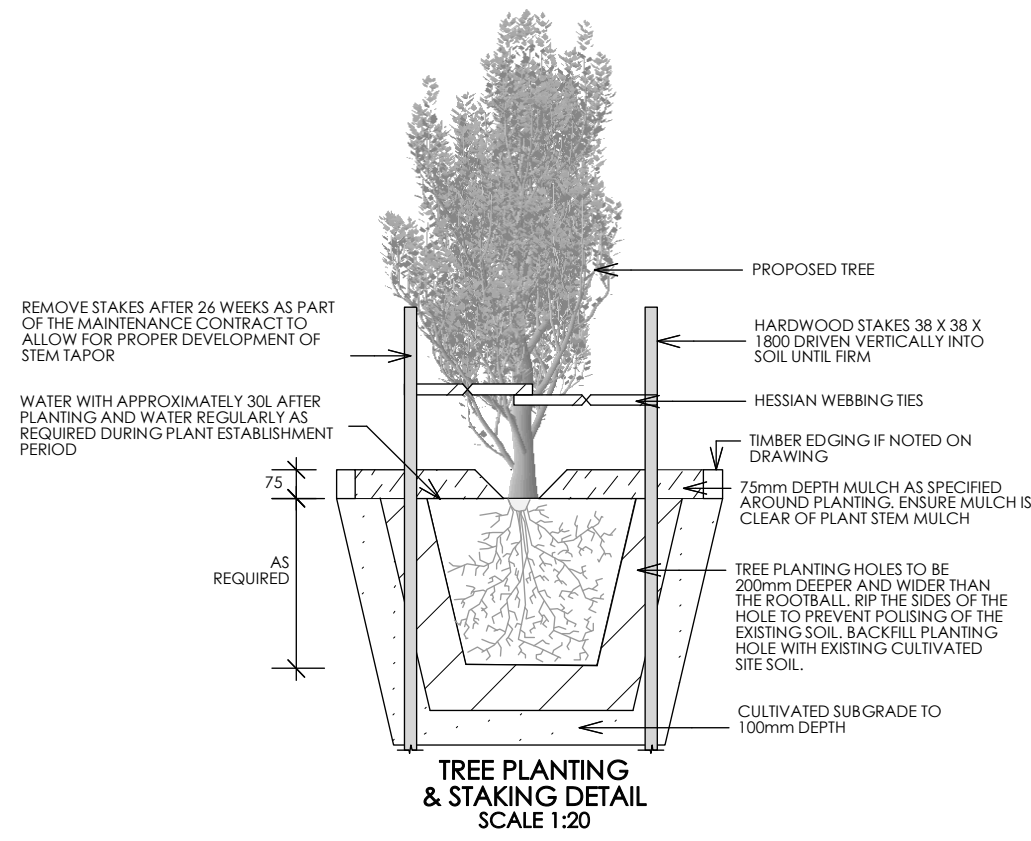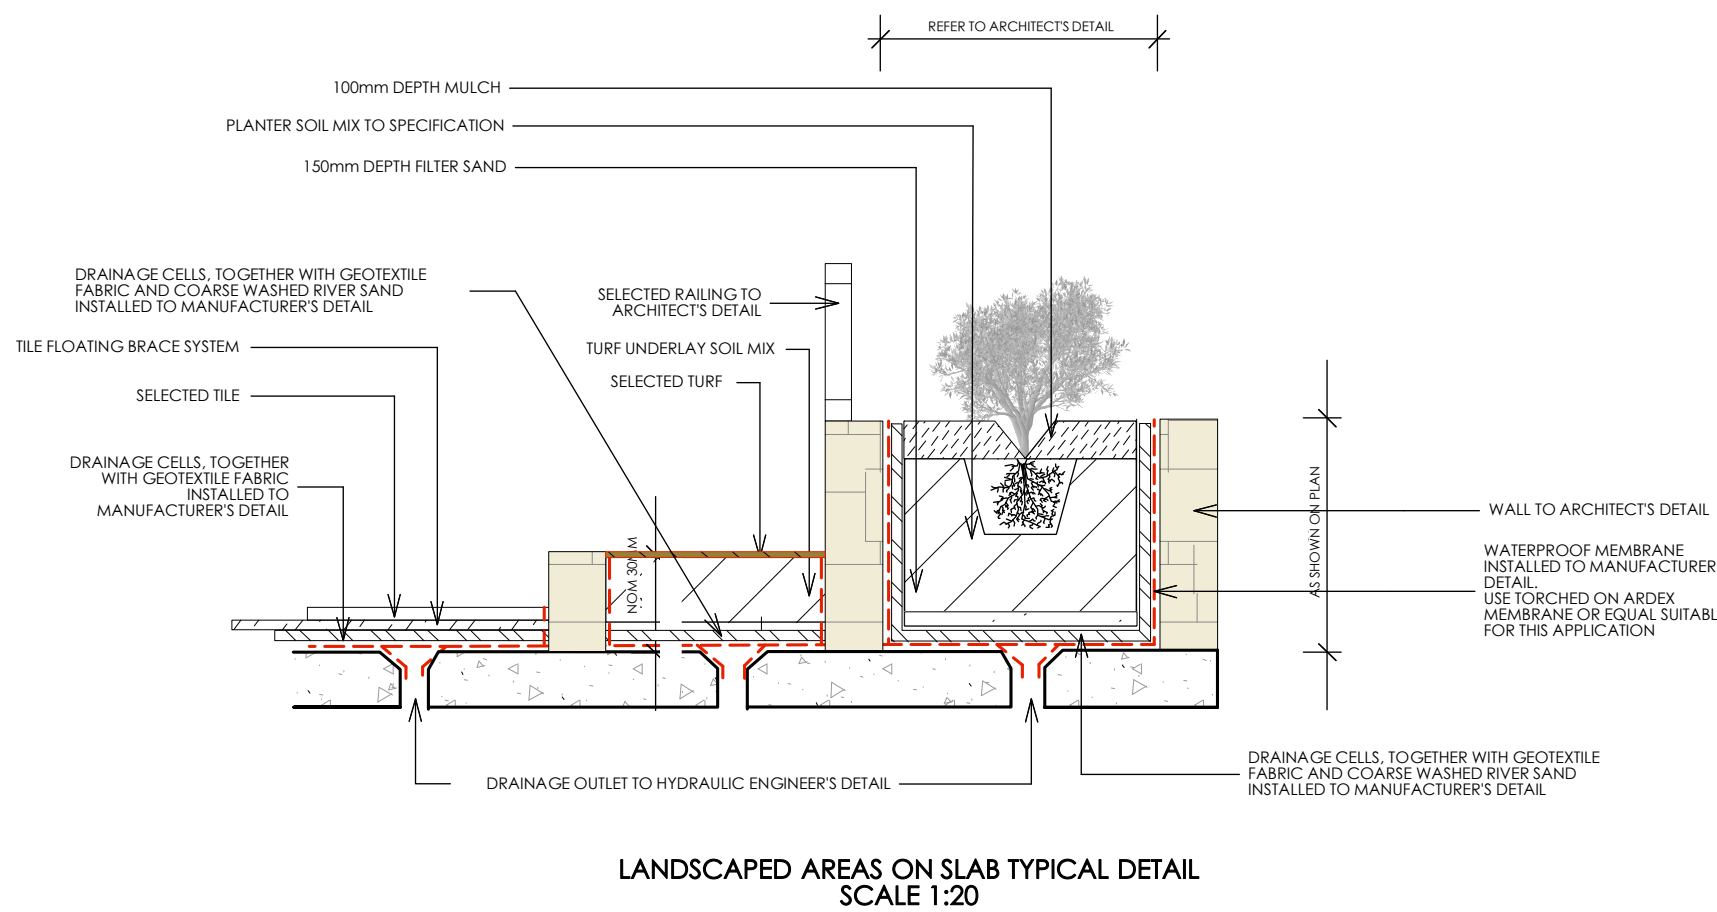

PLANT SCHEDULE

Latin Name	Common Name	Quantity	Scheduled Size	Spread	Height
Acer palmatum	Japanese Maple	8	45lt	5000	5500
Acmena smithii 'Minor'	Lilly Pilly Minor	15	140mm	1000	2000
Acmena smithii 'Minor'	Lilly Pilly Minor	21	200mm	1200	2000
Agave attenuatum	Agave	34	45lt	1000	1000
Alpinia variegata	Variegated Ginger	41	140mm	1500	2000
Aspidistra elatior	Cast Iron Plant	31	200mm	1000	1000
Asplenium nidus	Birds Nest Fern	16	200mm	2000	1500
Banksia 'birthday candles'	Dwarf Banksia	97	200mm	1000	500
Banksia integrifolia	Coastal Banksia	7	100lt	5000	12000
Blechnum brasiliense 'Silver Lady'	Blechnum	71	140mm	750	750
Brachychiton acerifolius	Illawarra Flame Tree	2	100lt	7000	11000
Brachyscome multifida 'Break of Day'	Cut Leaf Daisy	86	200mm	1000	500
Carpobrotus glaucescens	Platface	341	140mm	600	600
Carpobrotus glaucescens	Platface	27	20mm	1500	600
Ceratopetalum gummiferum	NSW Christmas Bush	6	100lt	4000	6000
Cordyline 'Hilo Rainbow'	Rainbow Ti	20	200mm	1000	2000
Cordyline terminalis 'Rubra'	Red Ti	4	140mm	2000	2000
Cordyline terminalis 'Rubra'	Red Ti	15	200mm	800	2000
Crassula ovata 'Blue Bird'	Crassula	251	---	1000	1000
Crinum pedunculatum	Swamp Lily	14	200mm	1000	1500
Dianella 'Border Silver'	Dianella	169	140mm	500	500
Dianella revoluta	Mauve Flax Lily	37	140mm	500	500
Dichandra 'Silver Falls'	Kidney Weed	60	140mm	1000	100
Doranthus excelsa	Gymea Lily	47	300mm	1500	1500
Elaeocarpus eumundi	Quandong	8	100lt	6000	12000
Eucalyptus saligna	Sydney Blue Gum	3	100lt	10000	20000
Hardenbergia violacea	Flase Sarsparilla	147	140mm	1000	400
Hibbertia scandens	Climbing Guinea Flower	102	140mm	1000	350
Hibiscus tiliaceus 'Rubra'	Red Cottonwood	21	200mm	3000	4000
Howea forsteriana	Kentia Palm	3	140mm	3000	15000
Hymenosporum flavum	Native Frangipanni	5	100lt	6500	15000
Liriope 'Evergreen Giant'	Giant Lilyturf	71	140mm	300	300
Lomandra 'Tanika'	Dwarf Lomandra	709	---	500	500
Lomandra longifolia	Native Grass	10	140mm	900	900
Magnolia 'Little Gem'	Magnolia	3	100lt	2500	3000
Melaleuca armillaris	Bracelet Honey Myrtle	9	100lt	5000	10000
Metrosideros excelsa	NZ Xmas Bush	2	20mm	3000	4500
Muraya paniculata	Orange Jessamine	13	200mm	1200	2500
Myoporum parvifolium	Creeping Boobialla	5	140mm	1500	200
Nyssa sylvatica	Tulipifera	2	100lt	6500	20000
Philodendron 'Xanadu'	Dwarf Philodendron	209	140mm	750	1000
Phormium 'Yellow Wave'	Dwarf NZ Flax	71	200mm	750	750
Phormium tenax 'Atropurpureum'	Purple NZ Flax	12	---	2500	2500
Plumeria rubra	Frangipanni	5	140mm	6000	6000
Plumeria rubra	Frangipanni	2	100lt	6500	6000
Rhaphiolepis 'Snow Maiden'	Indian Hawthorn	54	200mm	1000	750
Sansevieria trifasciata	Mother in Law Tongue	29	140mm	500	1500
Senecio serpens	Chalk Sticks	210	140mm	750	300
Strelitzia juncea	Bird of Paradise	57	200mm	1500	2000
Syzygium 'Cascade'	Dwarf Weeping Lillypilly	53	300mm	1500	3000
Syzygium 'Royal Flame'	Small Leafed Lillypilly	50	140mm	1500	1500
Syzygium australe 'Resilience'	Lillypilly	35	200mm	1500	2500
Trachelospermum jasminoides	Star Jasmine	64	200mm	2000	2000
Trachelospermum jasminoides	Star Jasmine	198	140mm	1000	2000
Waterhousia floribunda	Weeping Lilly Pilly	7	100lt	3500	8000
Westringia 'Jervis Gem'	Coastal Rosemary	245	200mm	1000	1000
Westringia fruticosa 'mundi'	Westringia mundi	26	20mm	1500	500

Project

WOY WOY BOWLING CLUB REDEVELOPMENT

CLIENTS

WOY WOY HOLDINGS

Notes

1. All dimensions and levels shall be verified by Contractor on site prior to commencement of work.
2. Do not scale from drawings.
3. If in doubt contact Landscape Architect.
4. This design is copyright and shall not be copied, utilised or reproduced in any way without prior written permission of A Total Concept Landscape Architects.
5. This plan has been prepared for DA purposes only.
6. All Building Works shall be installed to Structural Engineers detail

Revision	Description	Date
A	PRELIMINARY	07/06/17
B	PLANT SCHEDULE UPDATED	07/06/17
C	DA	17/07/17
D	DA AMEND	13/10/17

DRAWING
LANDSCAPE DETAILS AND PLANT SCHEDULE

ADDRESS
186 BRICK WHARF ROAD WOY WOY, NSW 2256

A Total Concept Landscape Architects & Swimming Pool Designers
65 West Street, North Sydney NSW 2060
Tel: (02) 9957 5122 Fax: (02) 9957 5922

DATE # **06/07/17**
SCALE @ A1
DRAWN **BW**
CHKD **KP**
PROJECT #
ADG ARCHITECTS

DWG #
L/06