



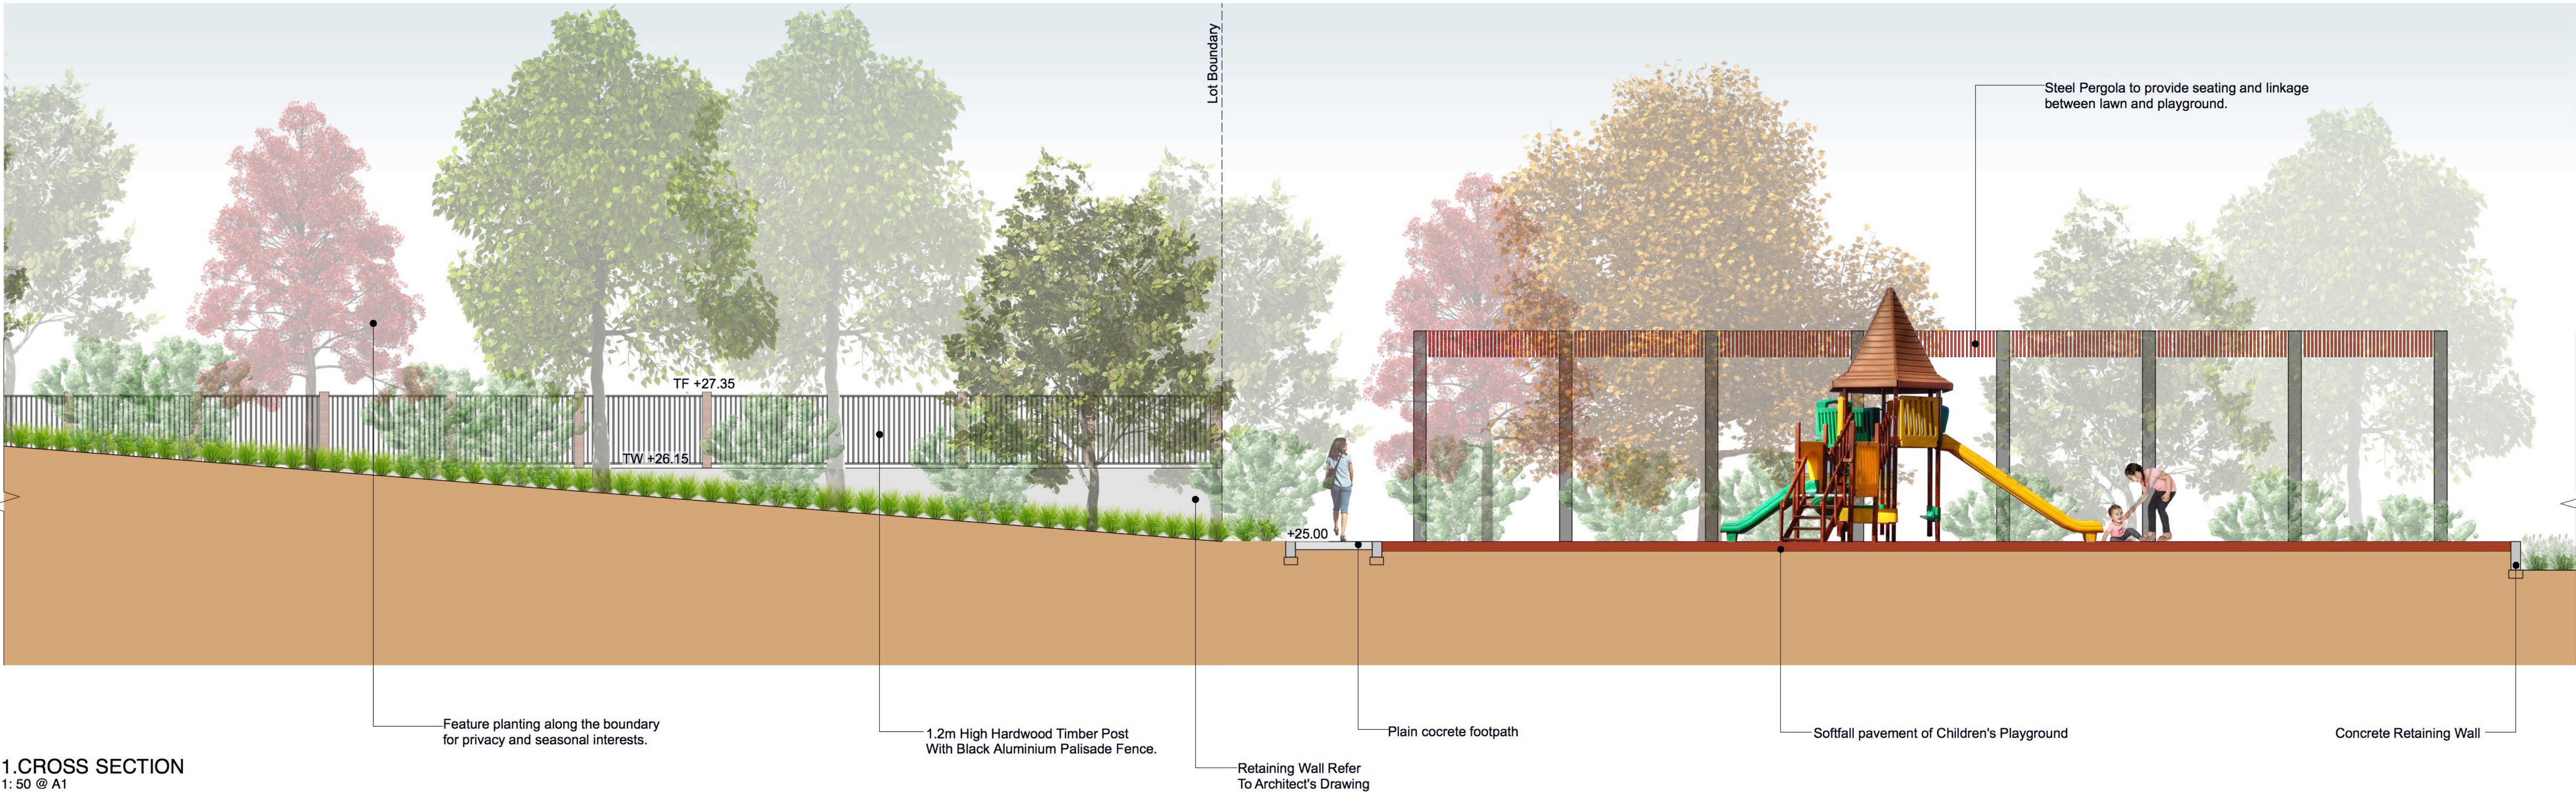

1. CROSS SECTION
1:50 @ A1

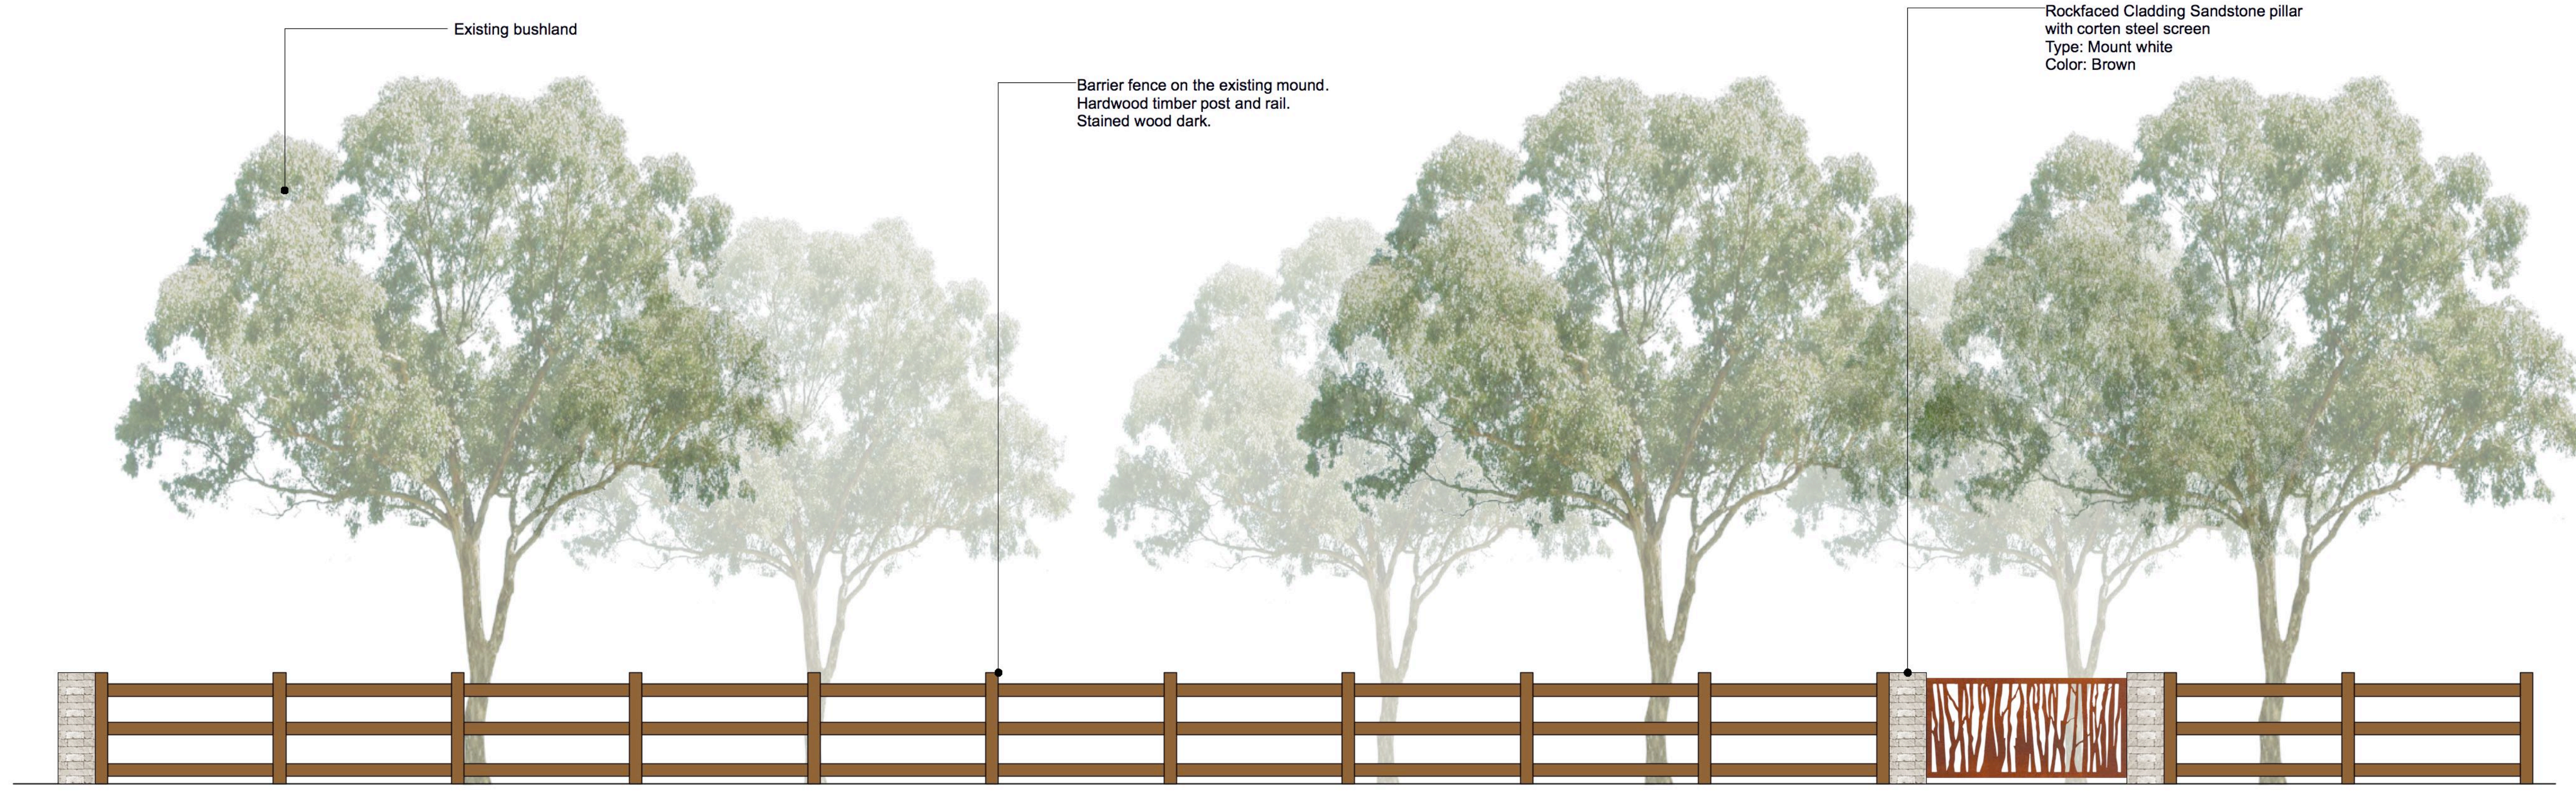

2. RAYMOND TERRACE ROAD ELEVATION
1:50 @ A1



Studio 1, 88 Fern Street | PO Box 111
Islington NSW 2296
Phone (02) 4965 3500 Fax (02) 4965 3555
admin@moirlandscapearchitecture.com.au
www.moirlandscapearchitecture.com.au

DRAFT	18.10.2017	PRE DA
REV A	17.11.2017	DA SUBMISSION
REV B	15.02.2018	FOR REVIEW
LGA:		

PROJECT:		THORNTON NORTH SENIOR LIVING DEVELOPMENT 107 HAUSSMAN DRIVE, THORNTON, 2322. LOT 2. DP NO. 1145348	
CLIENT:	McCLOY GROUP PTY LTD	STATUS:	FOR REVIEW

DRAWING:		SECTION / ELEVATION	
PROJECT NUMBER:	1510	SHEET:	12 OF 21

DRAWN BY:	CX	CHECKED BY:	DM	APPROVED BY:	DM
SCALE:	As Shown			REV:	B
DATE:	15.02.2018			DRAWING:	LP12