


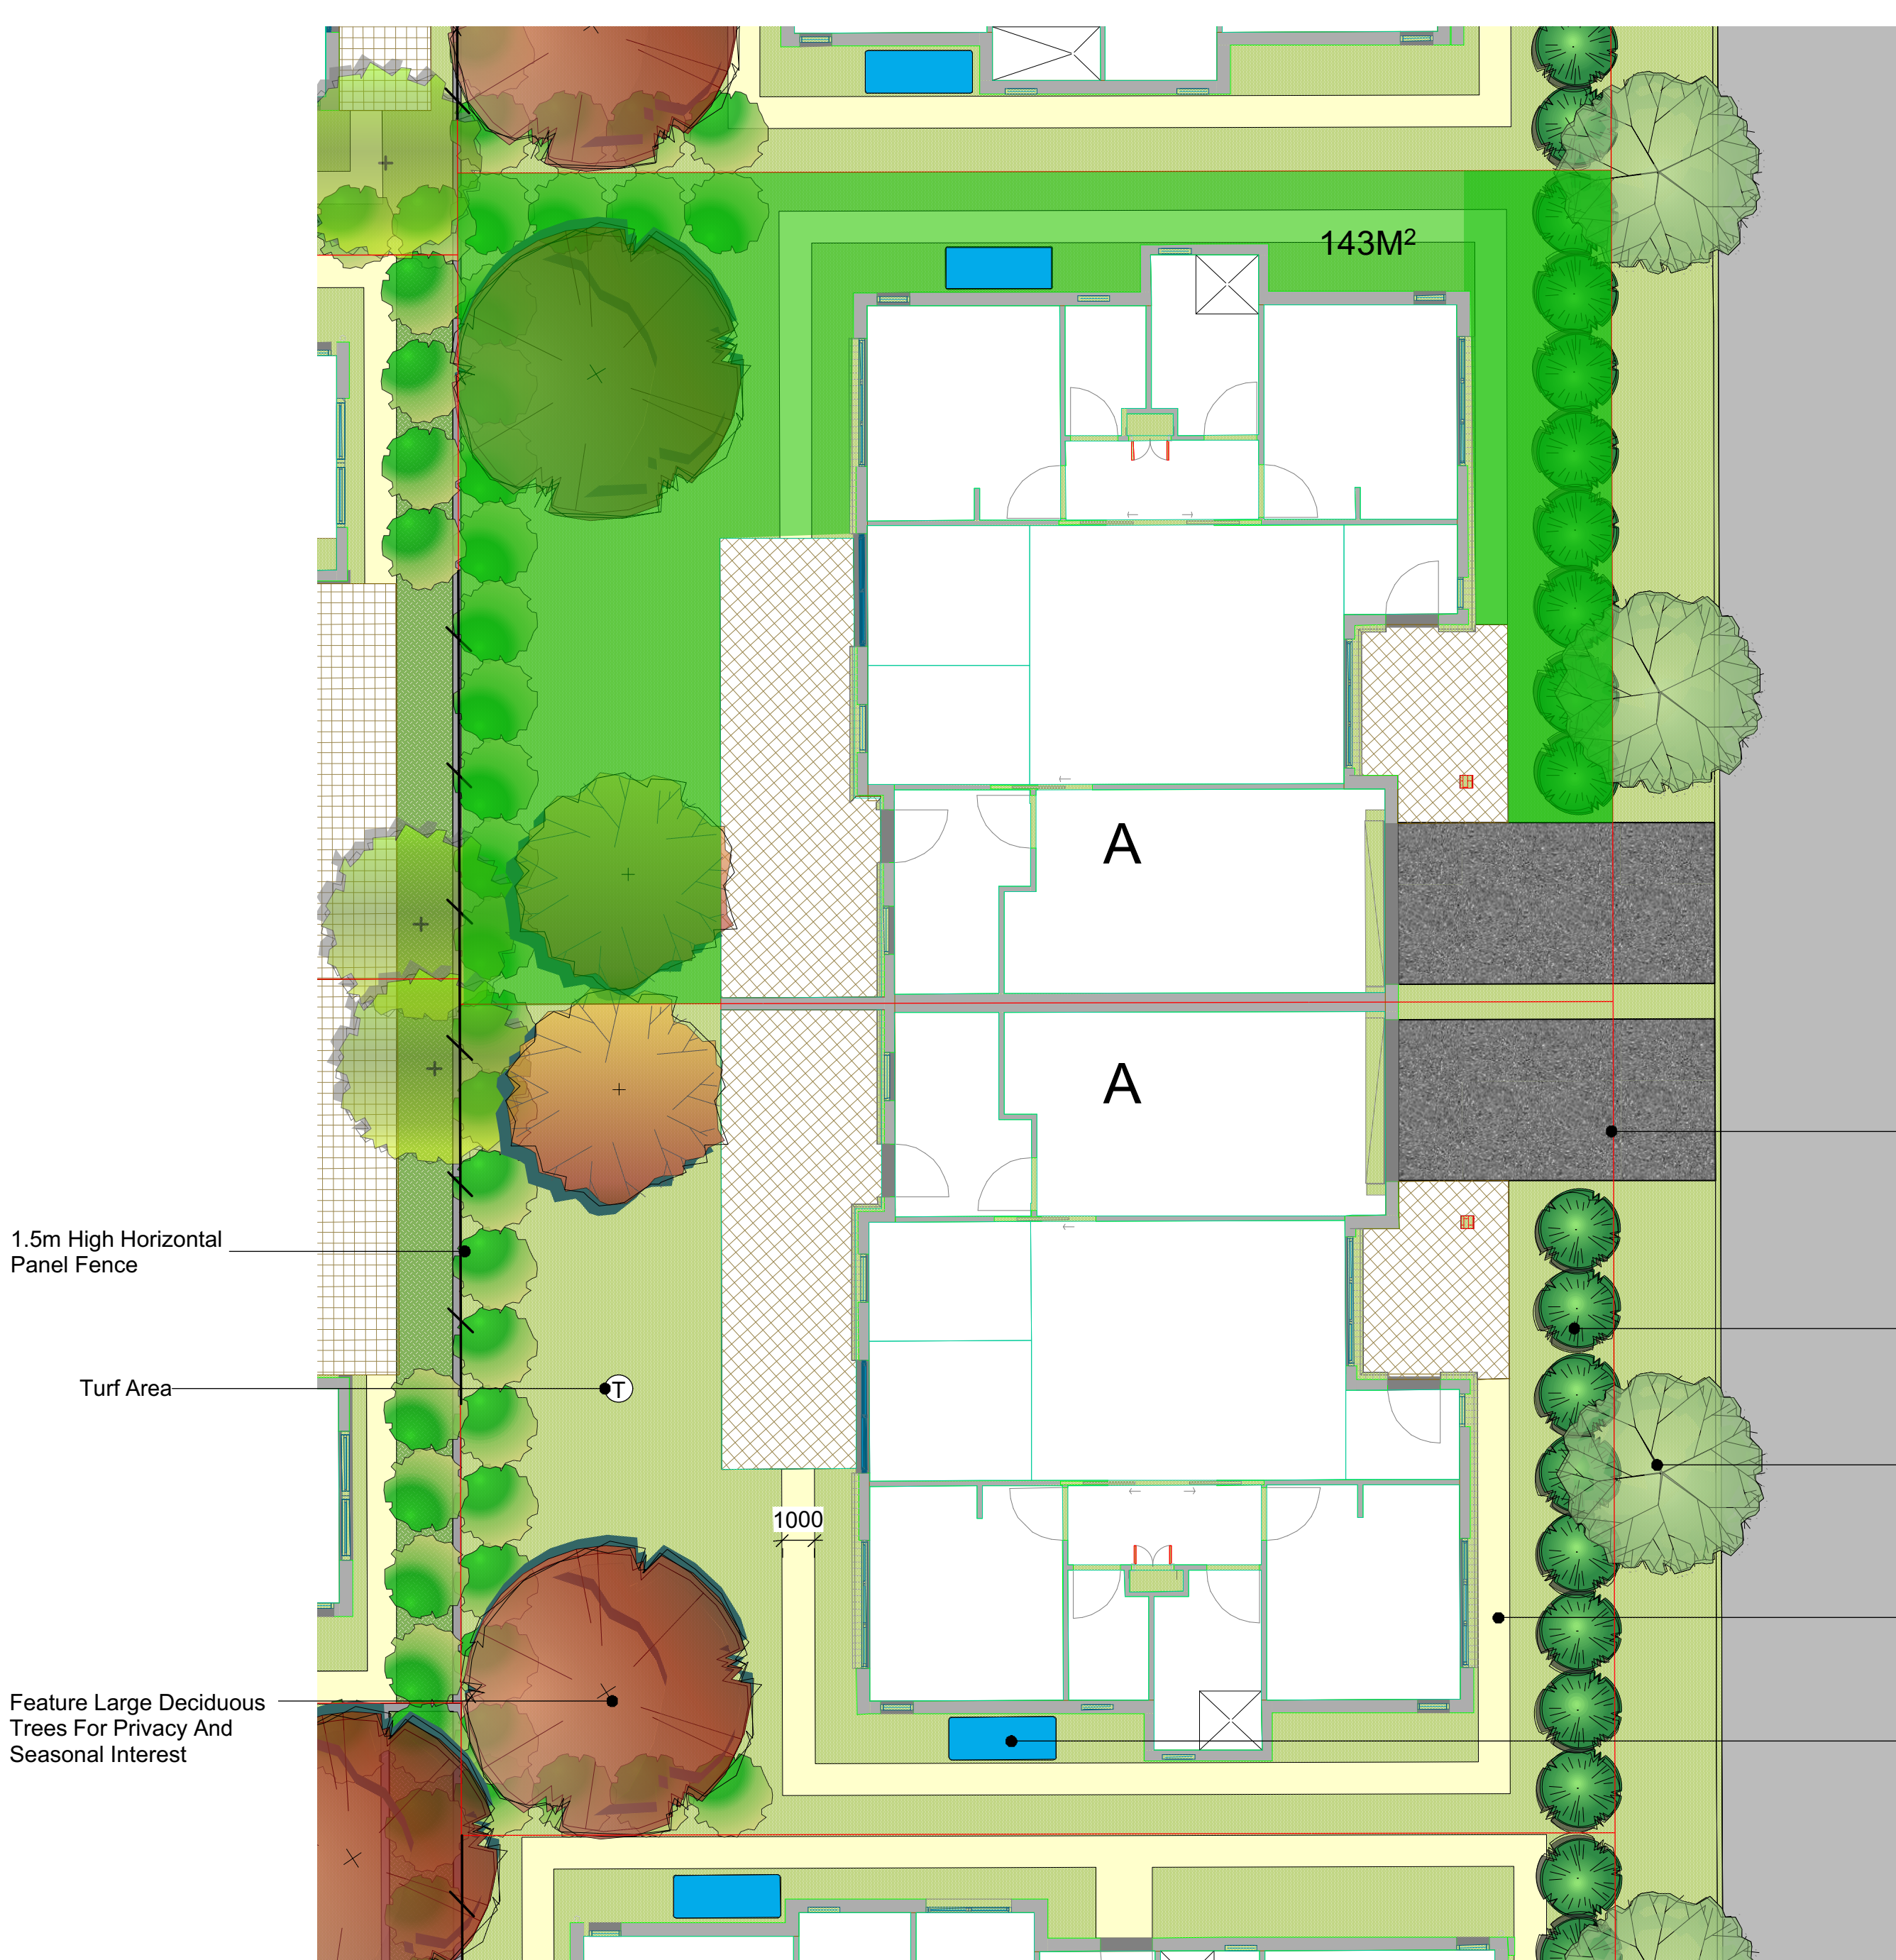

1. UNIT A TYPICAL FLOOR PLAN
1: 100 @ A1



1. UNIT B TYPICAL FLOOR PLAN
1: 100 @ A1