


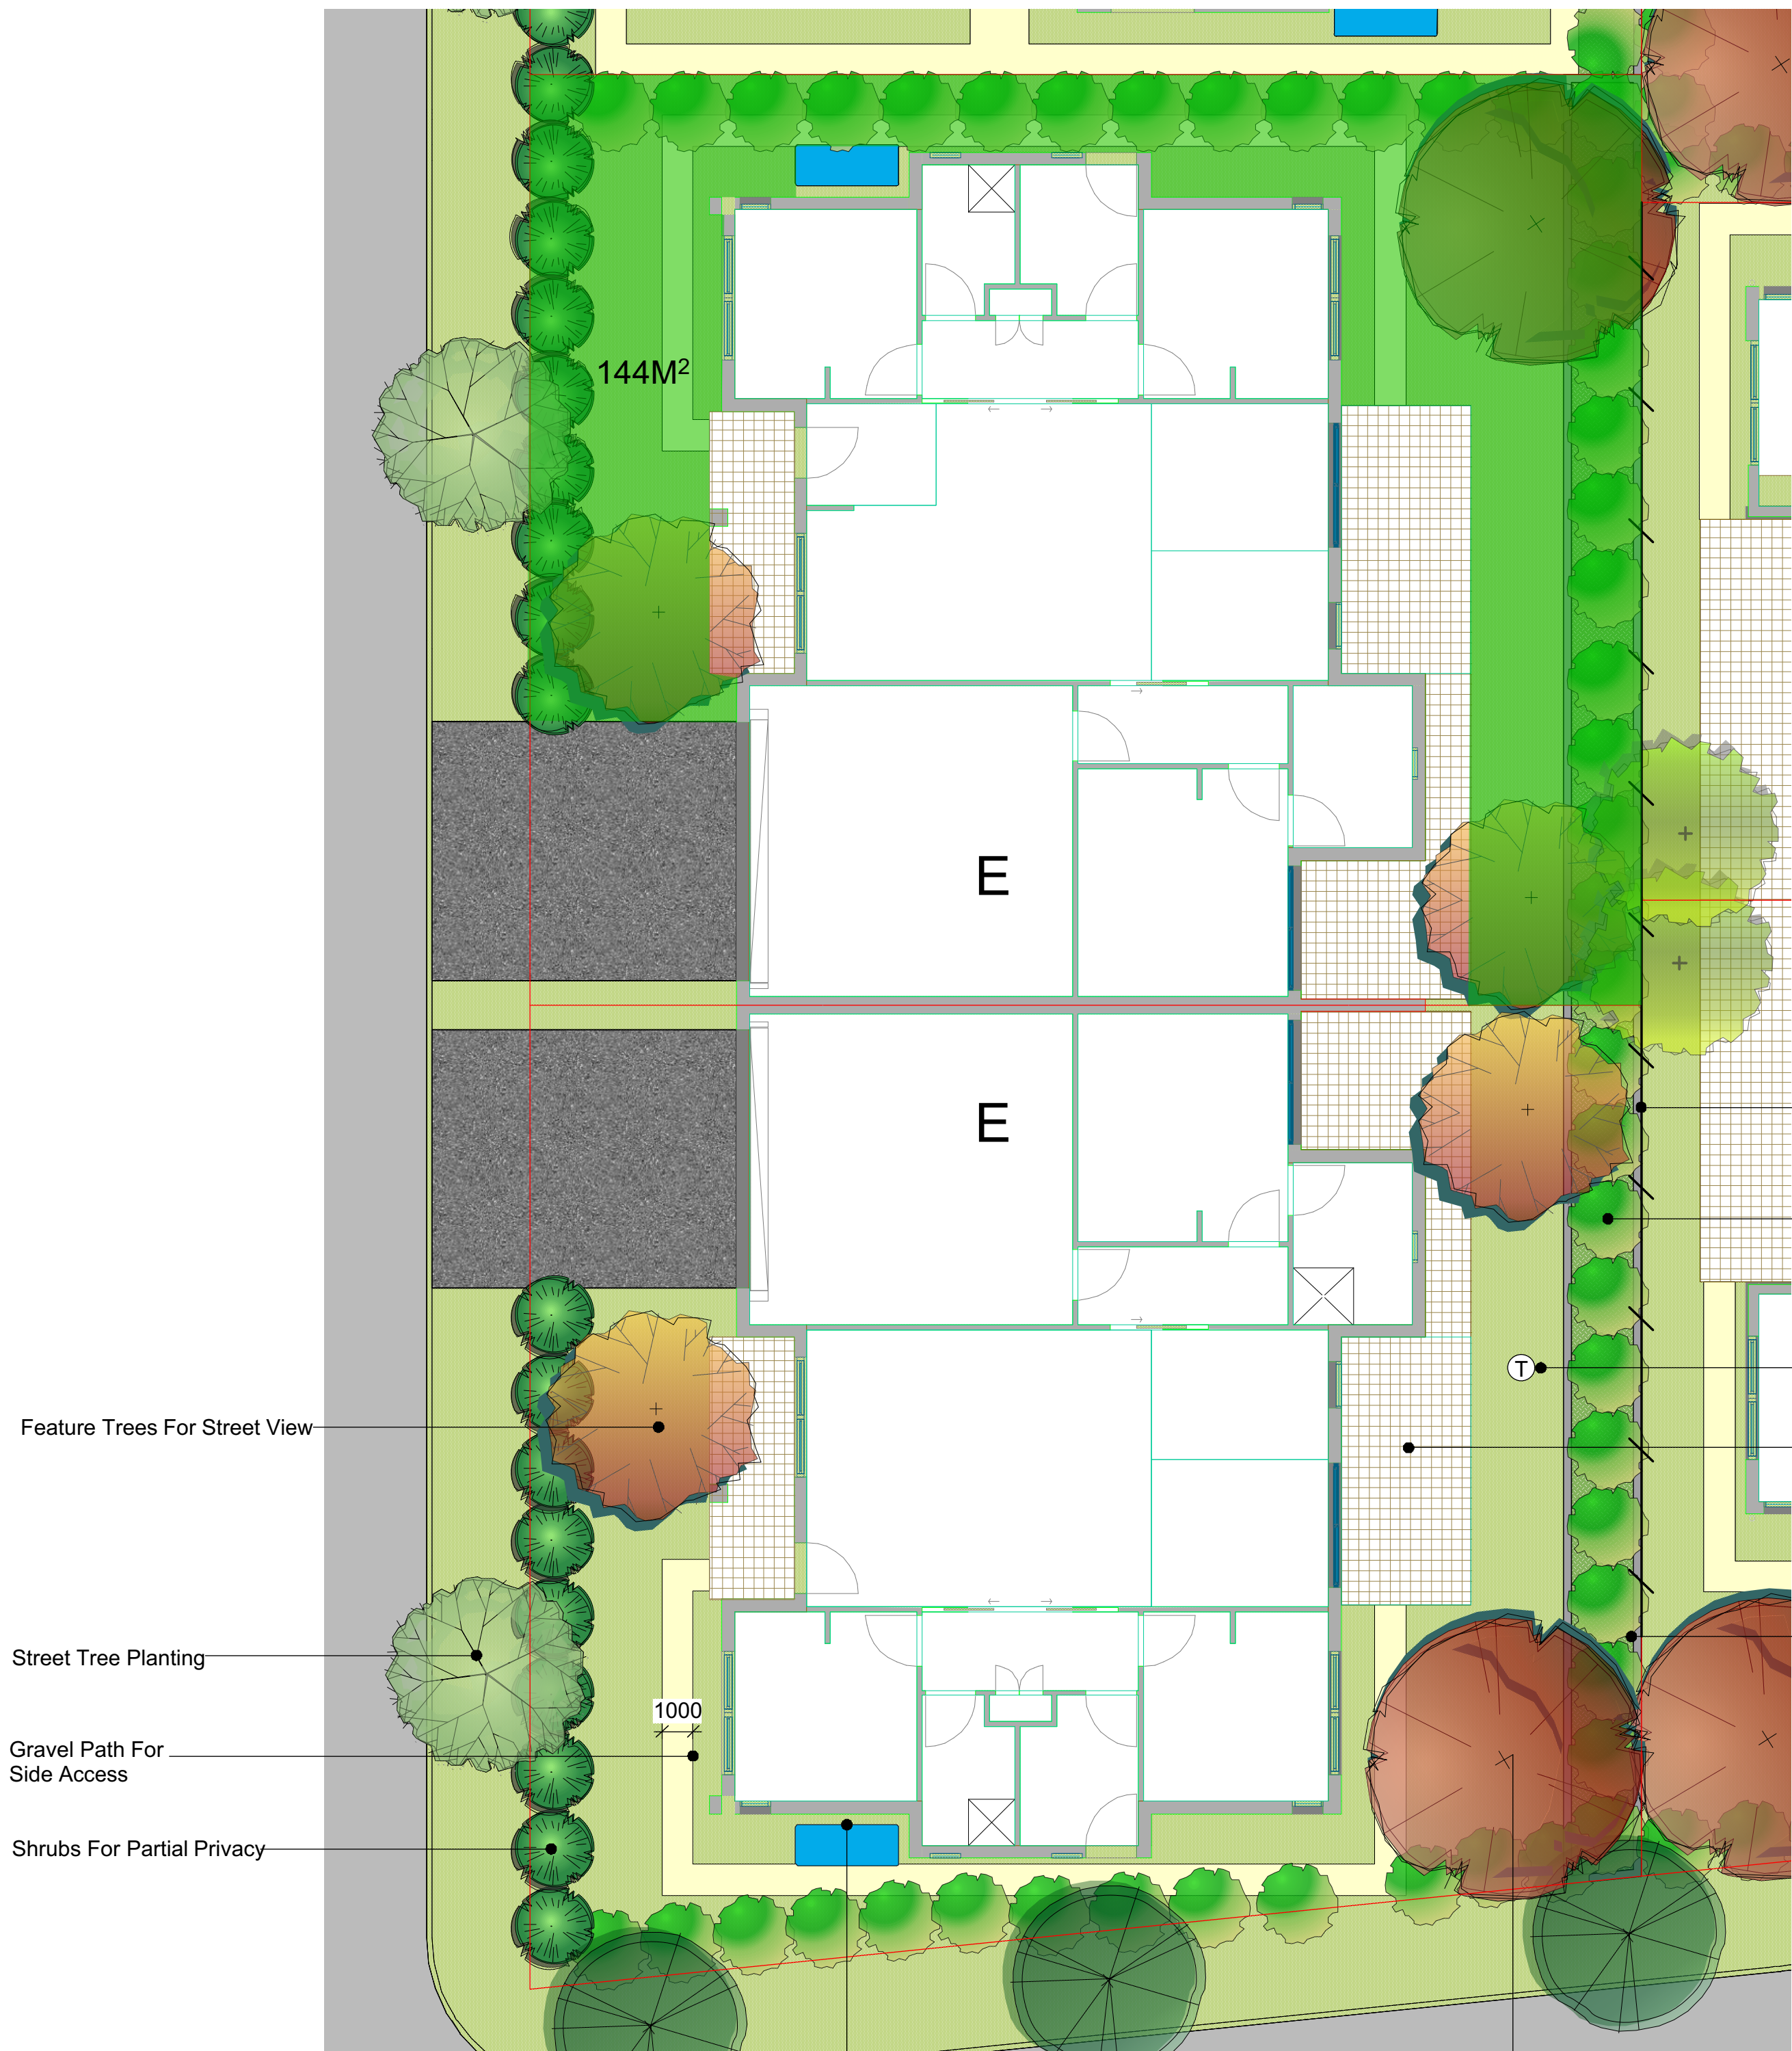

Water Tank To Each Property

Feature Trees For Street View

Street Tree Planting

Gravel Path For Side Access

Shrubs For Partial Privacy

144M²

1000

Lot Boundary

1.5m High Horizontal Panel Fence


Low Maintenance Native Grasses And Low Shrubs.

Turf Area

Paved Outdoor Area To Each Property

Concrete Raised Garden Bed Along The Retaining Wall

Feature Large Deciduous Trees For Privacy And Seasonal Interest With Low Mass Planting.

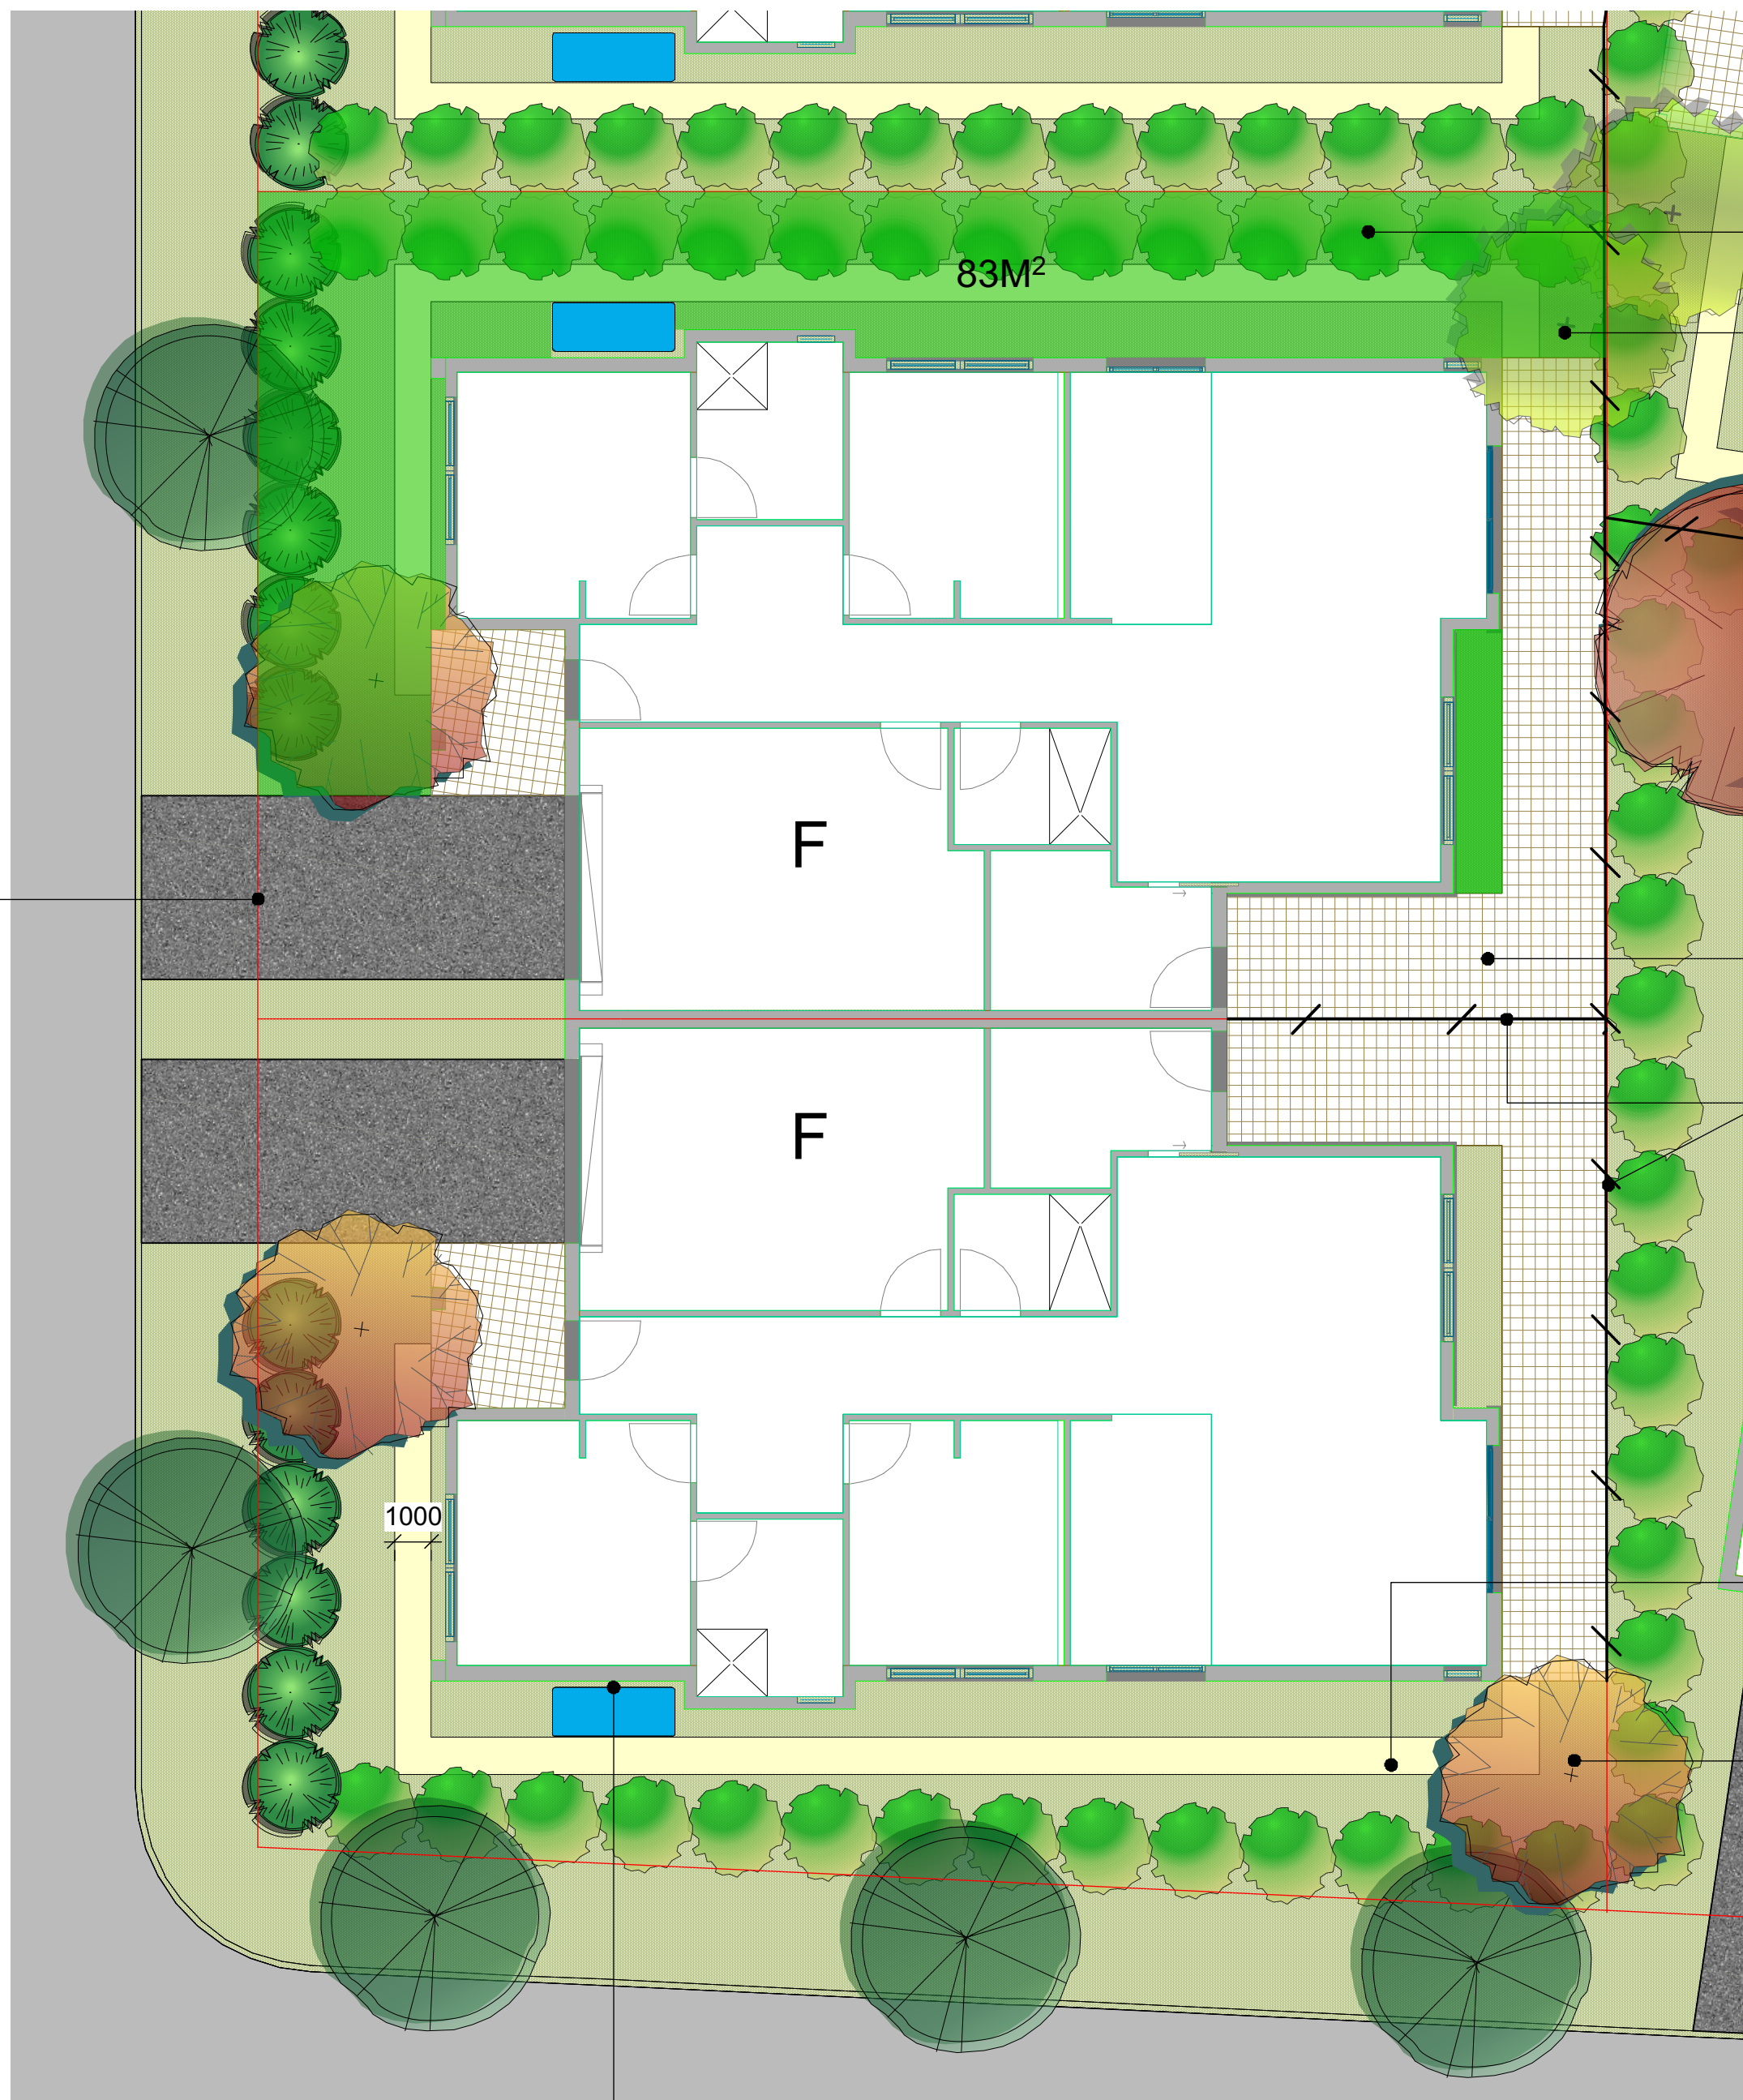

Low Maintenance Native Grasses And Low Shrubs.

Feature Small Trees For Privacy And Shade With Low Mass Planting.

Paved Outdoor Area To Each Property

1.5m High Horizontal Panel Fence

Gravel Path For Side Access

Feature Deciduous Trees For Privacy And Seasonal Interest With Low Mass Planting.

Water Tank To Each Property

1000

1.UNIT F TYPICAL FLOOR PLAN
1: 100 @ A1

1.UNIT E TYPICAL FLOOR PLAN
1: 100 @ A1