


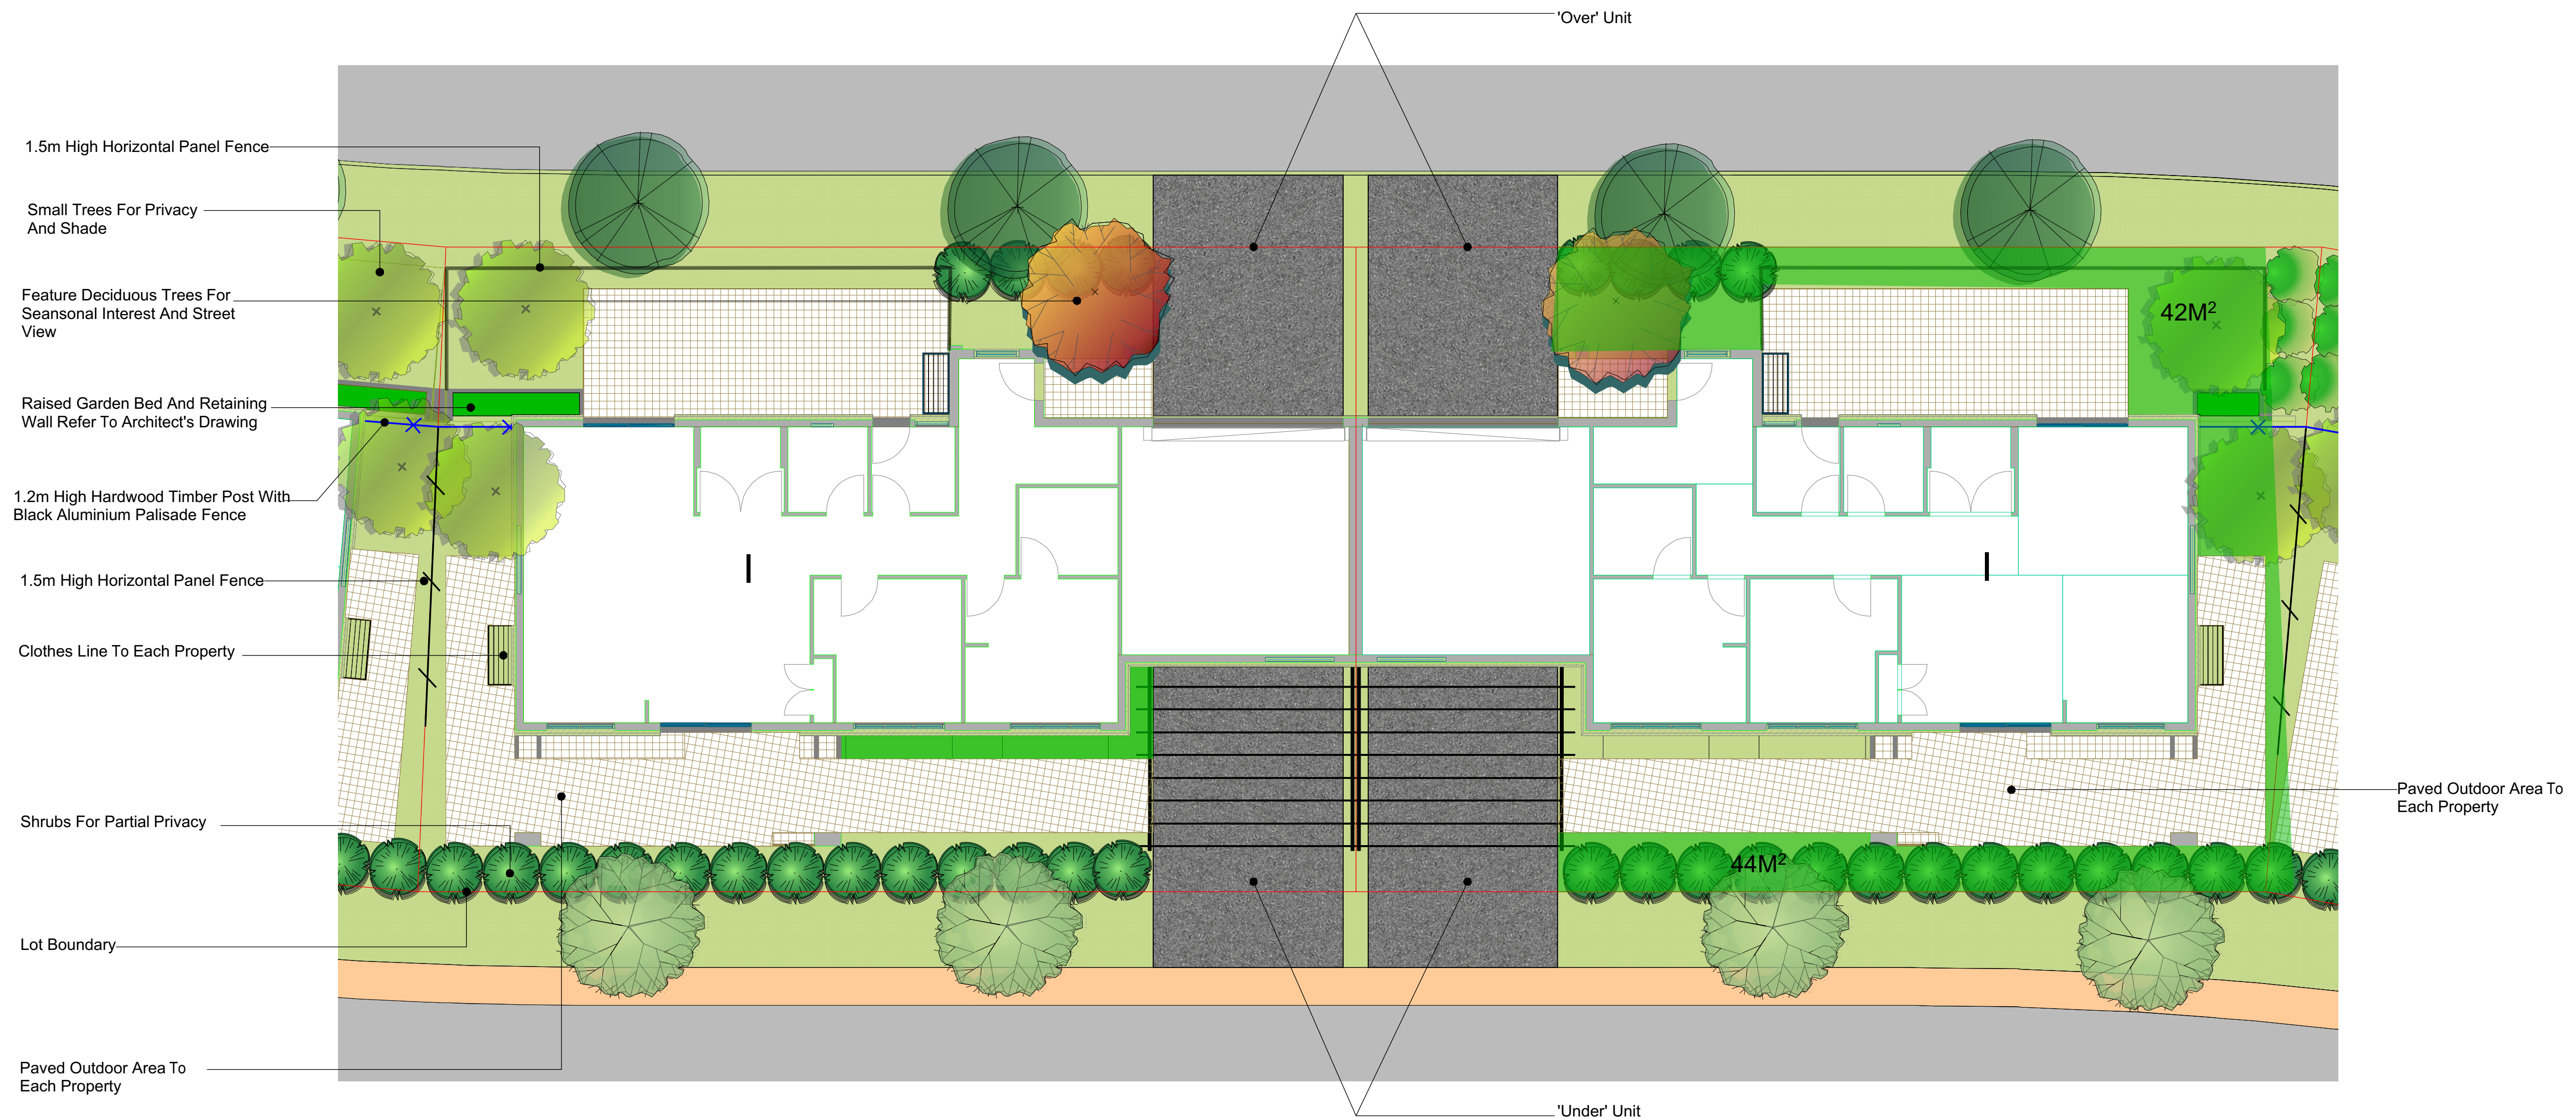

1.UNIT I TYPICAL FLOOR PLAN
1: 100 @ A1