


1. THIS PLAN HAS BEEN PREPARED FROM INFORMATION PROVIDED TO CARNO HARD & FORESTER.
2. THIS PLAN IS DRAFT ONLY AND IS NOT CHECKED OR REGISTERED BY THE LAND TITLES OFFICE, MINOR ALTERATIONS MAY BE REQUIRED PRIOR TO ACCEPTANCE & REGISTRATION.
3. THE BOUNDARY POSITIONS, DIMENSIONS & AREAS MAY CHANGE PRIOR TO REGISTRATION.
4. EASEMENTS, RESTRICTIONS ETC MAY CHANGE PRIOR TO REGISTRATION.
5. THIS PLAN IS SUBJECT TO COUNCIL APPROVAL.

LOT LAYOUT SHOWN ONLY

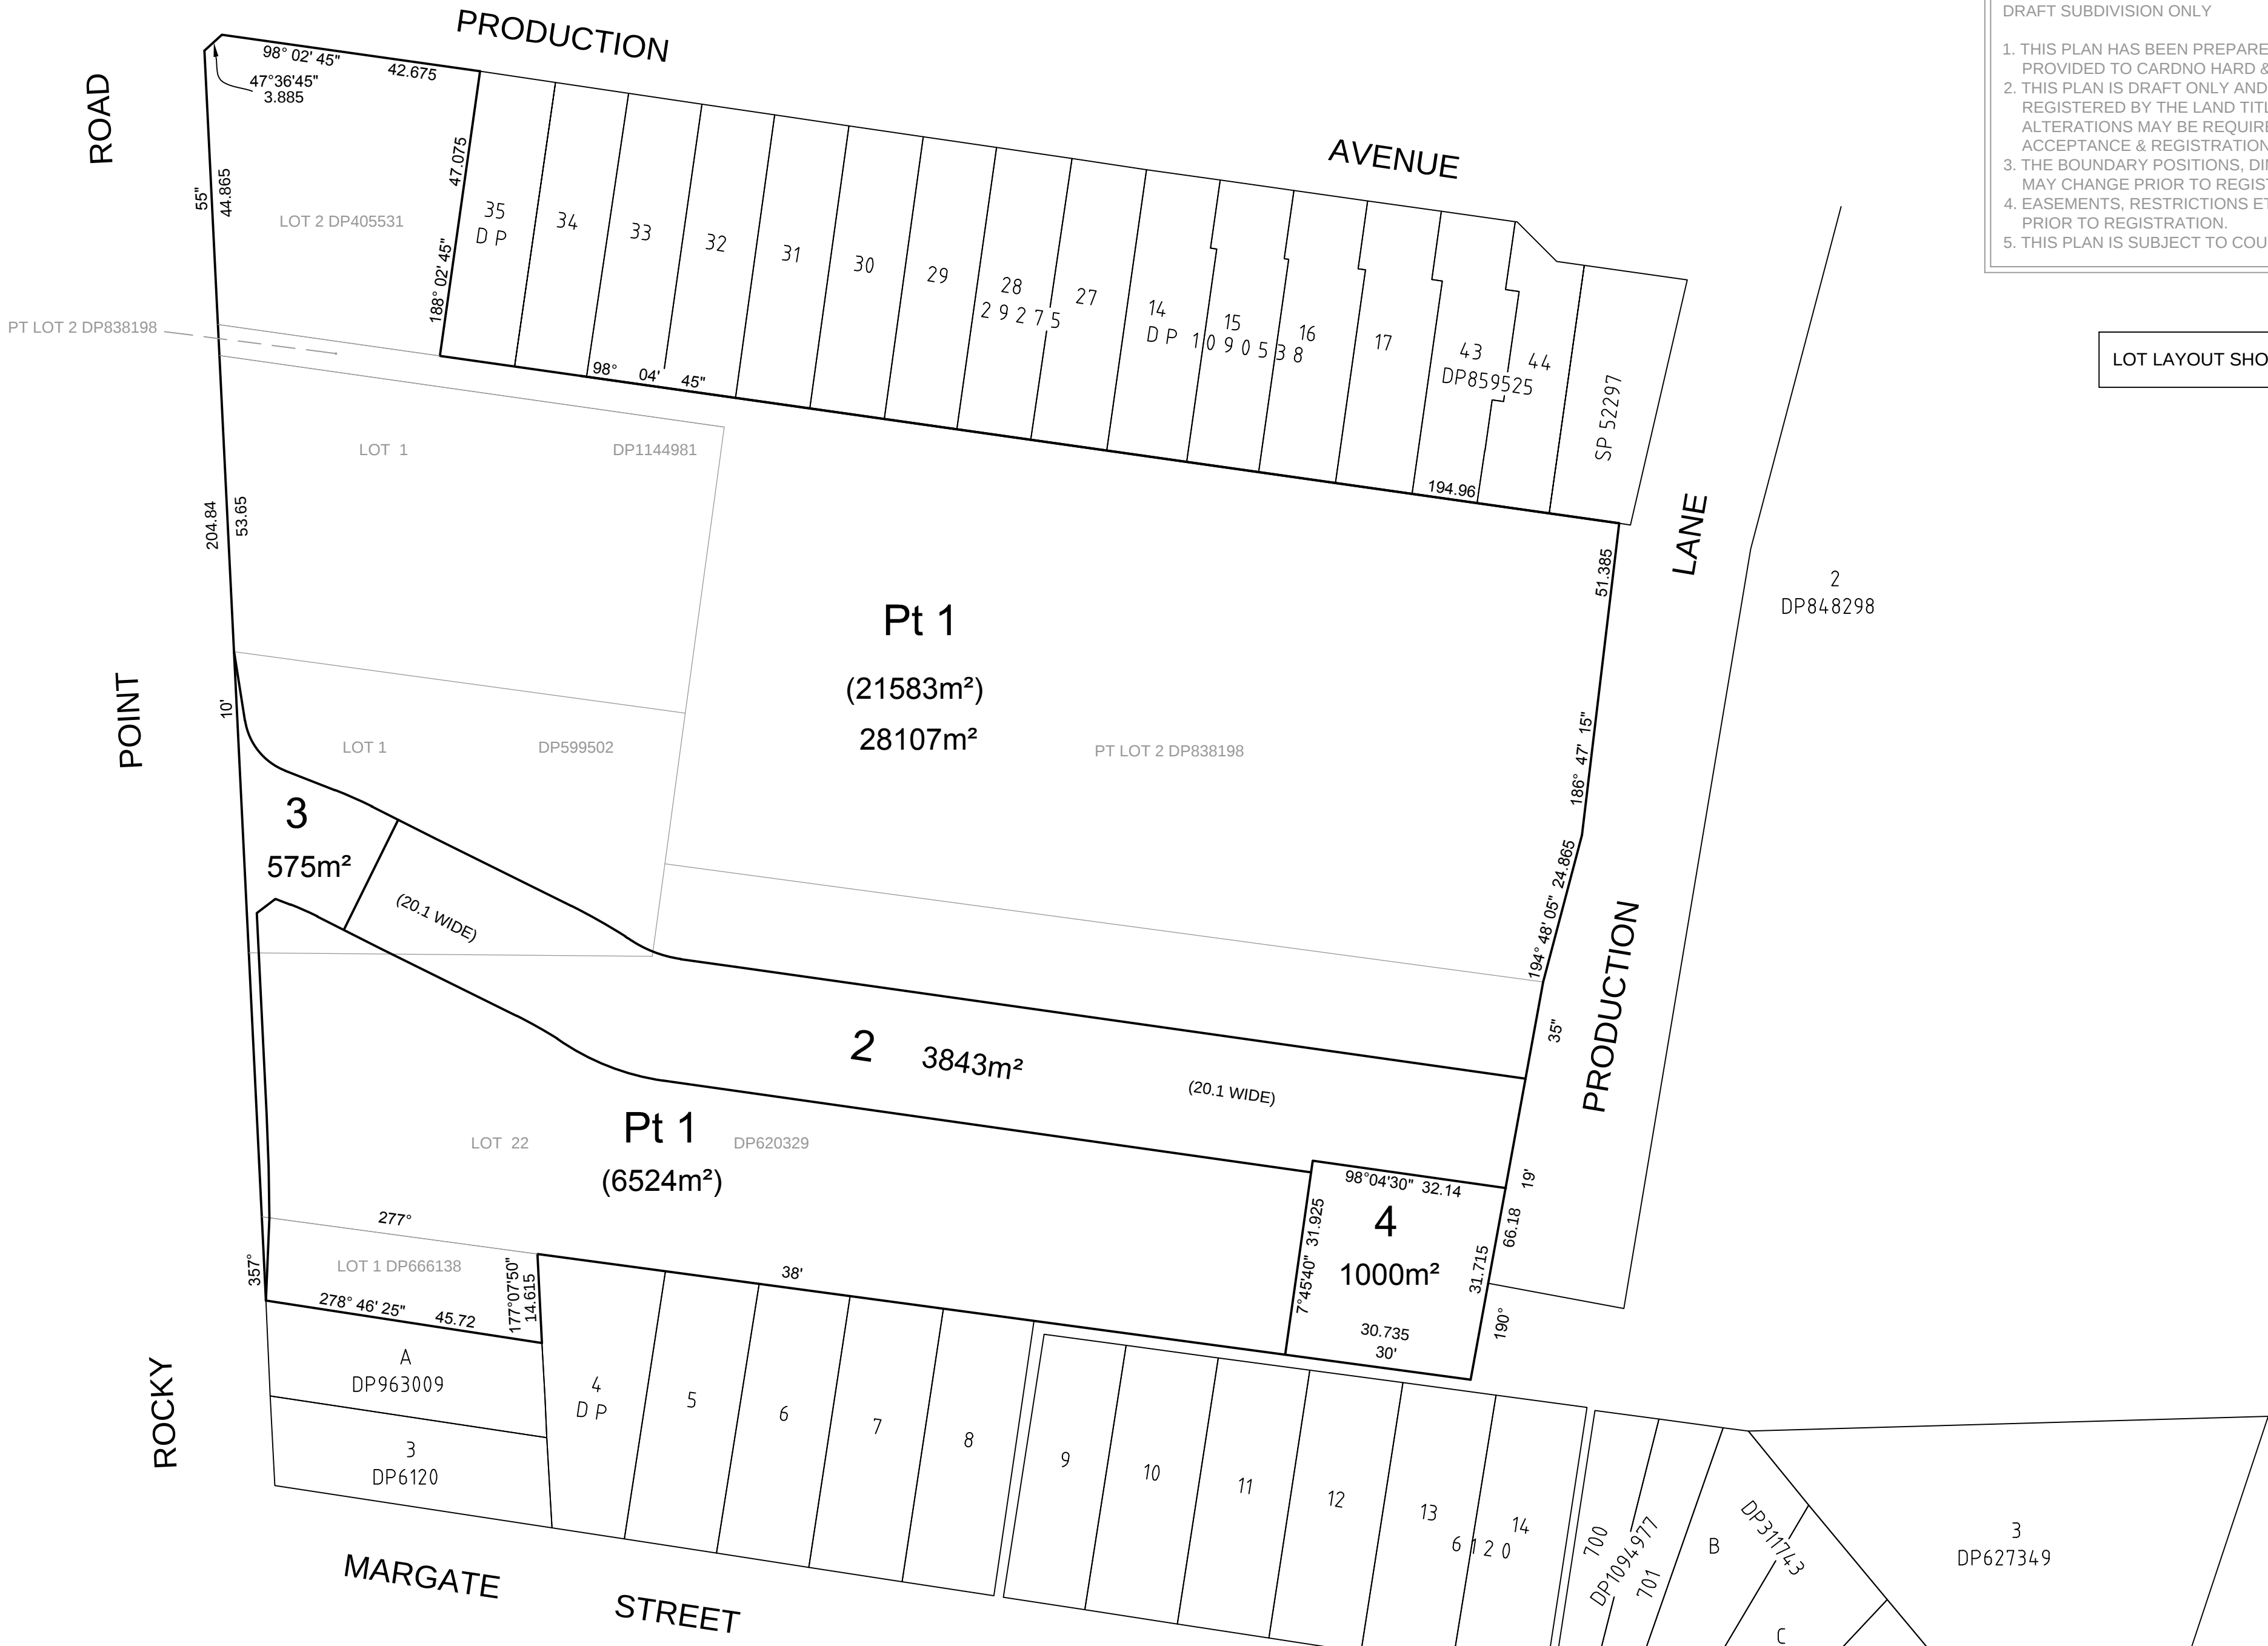

DP DRAFT



SSM 90502 - SSM 90503 94°56'22" 250.670 (SURVEY) 94°56'22" 250.670 (MGA GROUND)	SSM 90503 - SSM 133140 182°45'14" 262.68 (SURVEY) 182°45'08" 262.68 (MGA GROUND)	SSM 133140 - SSM 133075 252°07'30" 230.755 (SURVEY) 252°07'32" 230.753 (MGA GROUND)	SSM 90502 - SSM 133075 177°10'33" 355.22 (SURVEY) 177°10'28" 355.218 (MGA GROUND)
---	--	---	---

DRAFT SUBDIVISION ONLY

1. THIS PLAN HAS BEEN PREPARED FROM INFORMATION PROVIDED TO CARDNO HARD & FORESTER.
2. THIS PLAN IS DRAFT ONLY AND IS NOT CHECKED OR REGISTERED BY THE LAND TITLES OFFICE, MINOR ALTERATIONS MAY BE REQUIRED PRIOR TO ACCEPTANCE & REGISTRATION.
3. THE BOUNDARY POSITIONS, DIMENSIONS & AREAS MAY CHANGE PRIOR TO REGISTRATION.
4. EASEMENTS, RESTRICTIONS ETC MAY CHANGE PRIOR TO REGISTRATION.
5. THIS PLAN IS SUBJECT TO COUNCIL APPROVAL.

LOT LAYOUT SHOWN ONLY

