


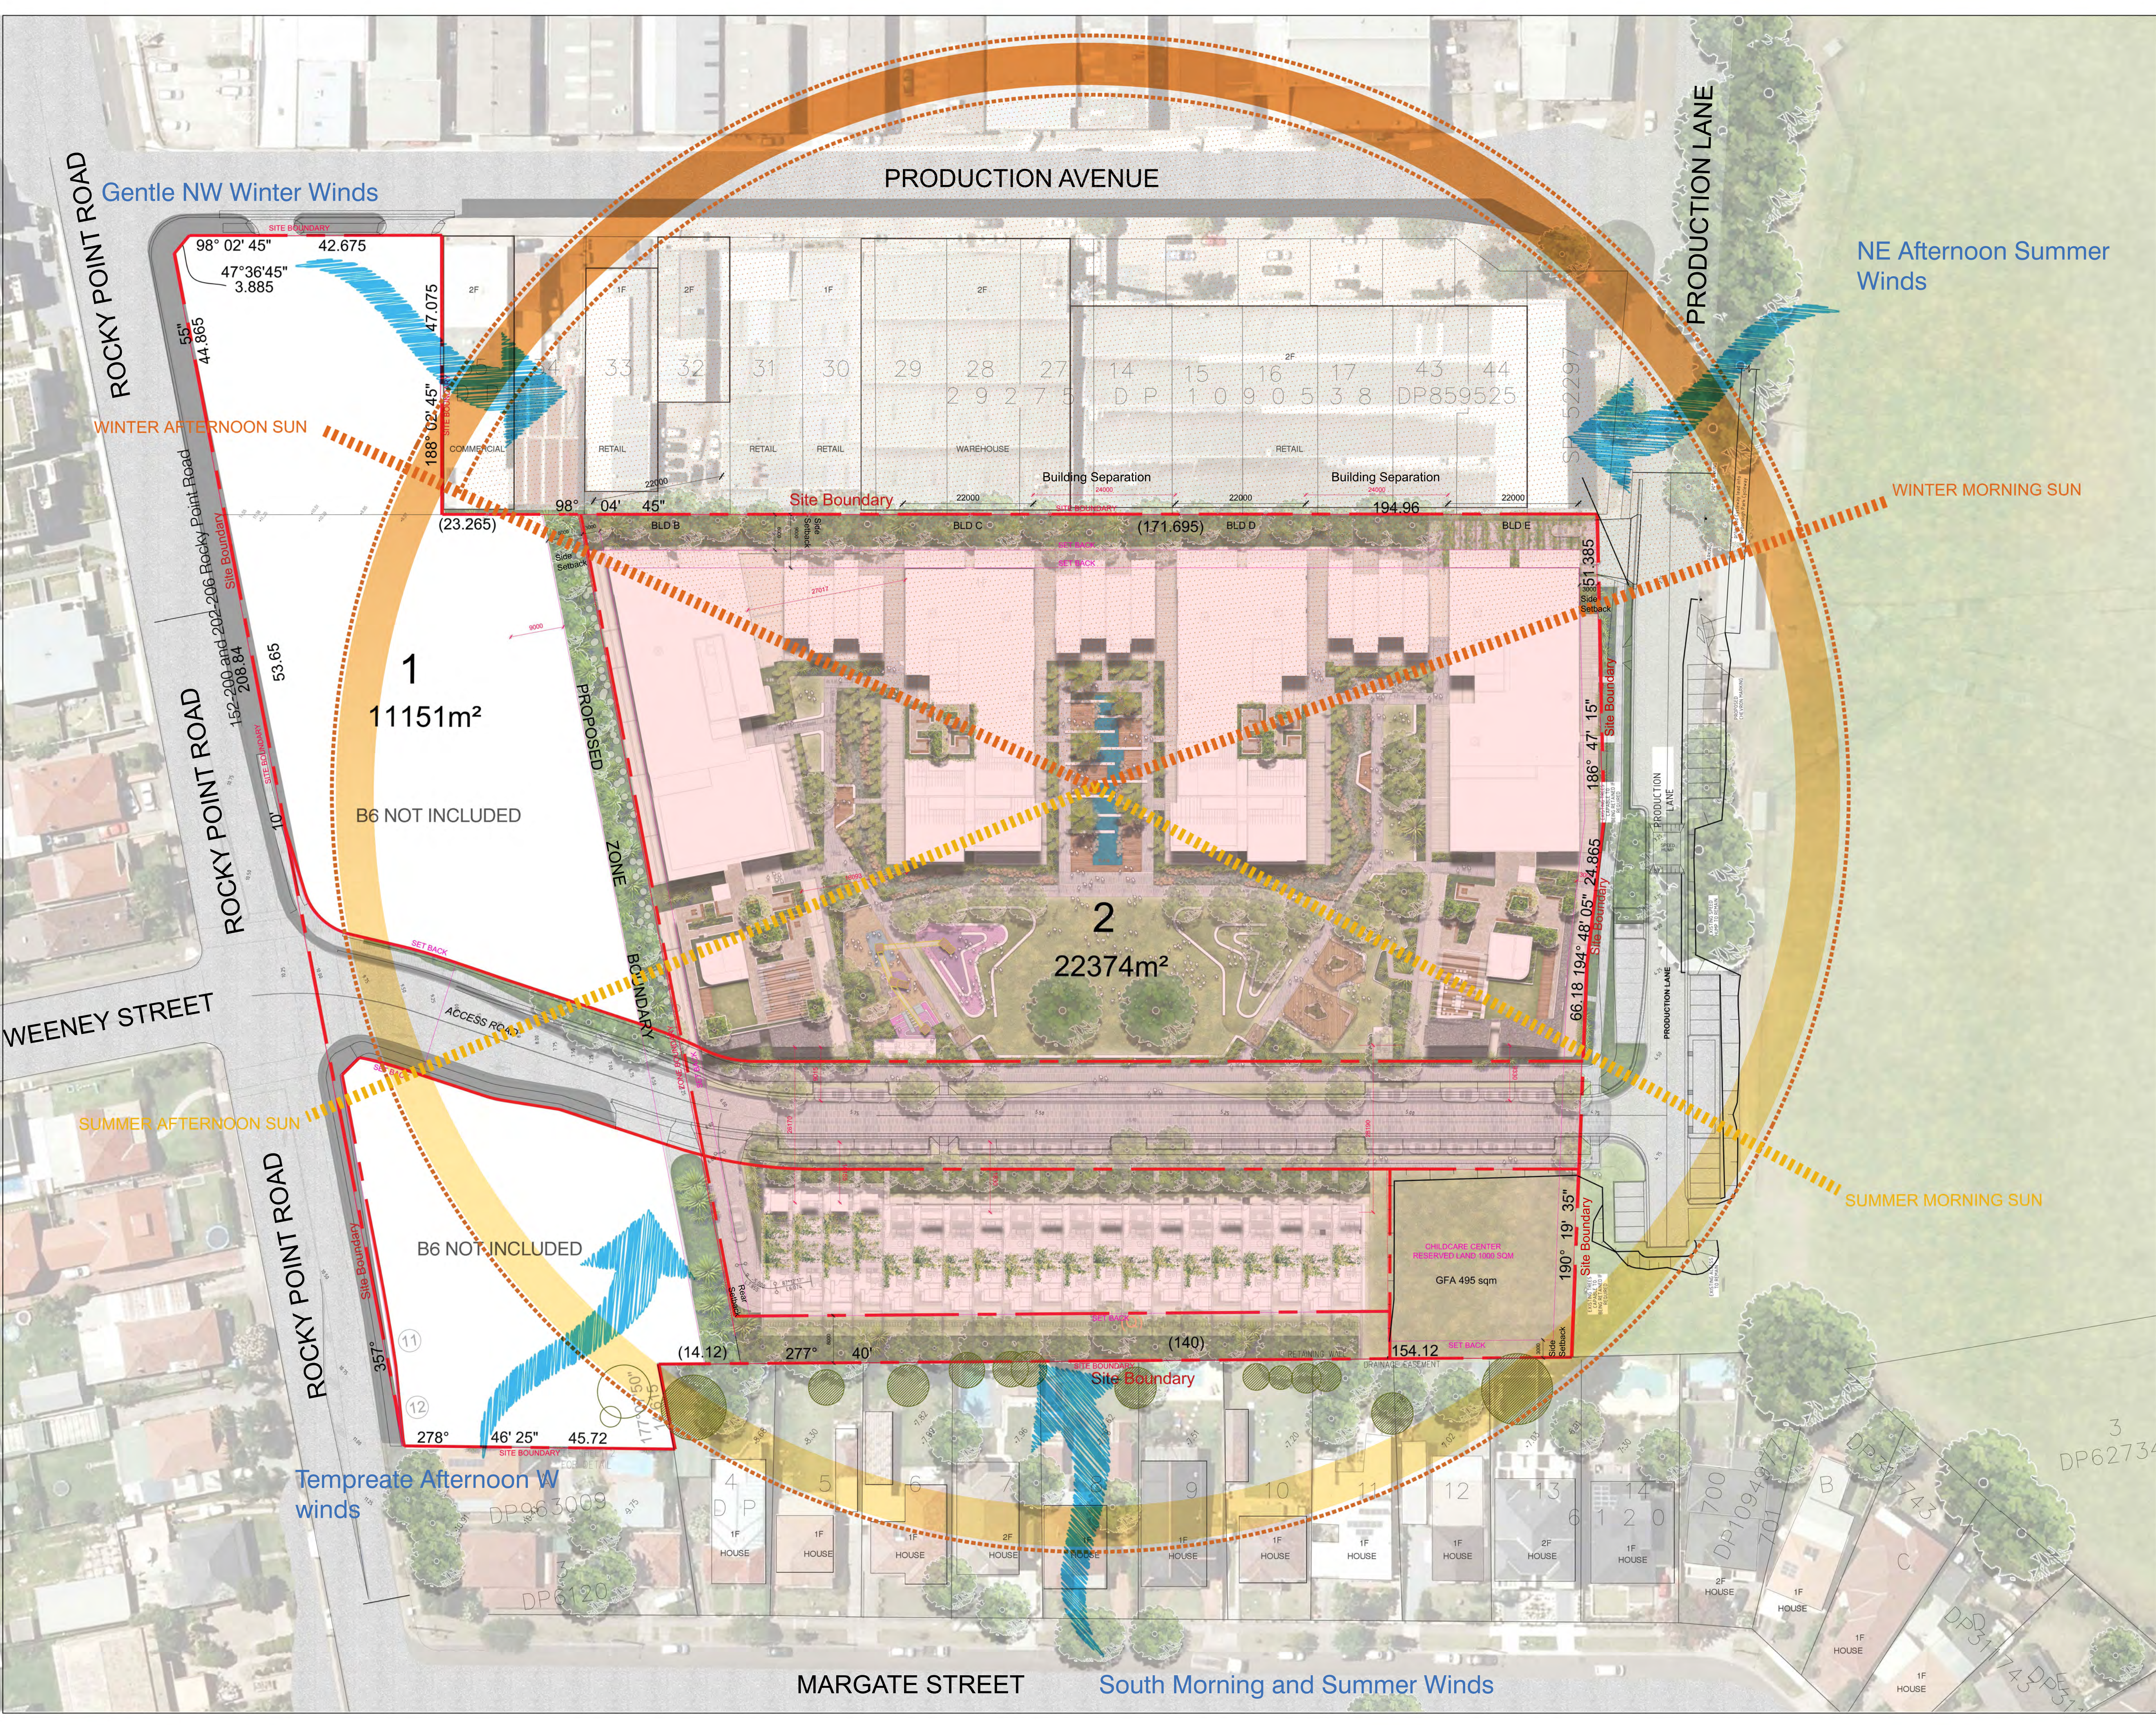

Key Plan:

COORD. SYSTEM MGA

N

GENERAL ABBREVIATIONS

Rooms:

- 1BED - 1 Bedroom Apartment
- 2BED - 2 Bedroom Apartment
- 3BED - 3 Bedroom Apartment
- [A] Adaptable Apartment
- [S] Silver Level Liveable Apartment
- [T] Terrace
- [BT] Balcony/Terrace
- [D] Deck (Non-accessible)
- [SK] Skylight
- [SA] Skylight Above
- L.O.R. - Lift Overrun

Services:

- COM - Communications Cupboard
- ELEC - Electrical Cupboard
- H - Hydraulics
- FE - Fire Extinguisher
- FS - Fire Stair
- G - Garbage Chute/Garbage Bin
- R - Recycle Bin
- CP/EX - Carpark Exhaust
- HW - Hot Water
- CW - Cold Water

Parking:

- R - Resident Parking
- V - Visitor Parking
- Dis - Disable Parking
- M - Motorcycle Parking Space
- B - Bicycle Parking Space

Basement Storage:

- ST 1B - 1 Bedroom Storage Cage
- ST 2B - 2 Bedroom Storage Cage
- ST 3B - 3 Bedroom Storage Cage

No.	Amendment	Date
01	PRELIMINARY ISSUE FOR COORDINATION	2016.10.21
02	PRELIMINARY ISSUE FOR COORDINATION	2016.11.11
03	ISSUE FOR COORDINATION	2016.12.06
04	DA SUBMISSION	2016.12.09
05	DA SUBMISSION	2017.01.13
06	ISSUE FOR INFORMATION FOR COUNCIL REF	2017.07.14

Client:

JQZ

Commercial 3,
1 Belmore Street Burwood
NSW, 2134

JQZ
T +612 9378 1000
F +612 9745 2666

PTW Architects

Level 11, 88 Philip St
Sydney NSW Australia 2000

PTW
T +612 9232 5877
F +612 9221 4139

NSW Nominated Architects:
3 Partners Architects No. 8098
3 Jones Architects No. 4778
A Partner Architects No. 8078
A Partner Architects No. 5057

Do not scale from drawings.
Verify all dimensions on site before commencing work.
Copying or reproduction of this drawing is strictly prohibited without the consent of
Preston Thorne & Walker Pty. Ltd.

The Architect shall not be liable for any loss or claims whatsoever arising from or in
connection with the use of the drawings or the construction of the works shown thereon
unless the drawings or the construction of the works shown thereon are found to be
defective in design or construction or to be in breach of the Building Code of Australia
or to be in breach of the Building Code of Australia or to be in breach of the Building Code of Australia.

The Architect shall not be liable for any loss or claims whatsoever arising from or in
connection with the use of the drawings or the construction of the works shown thereon
unless the drawings or the construction of the works shown thereon are found to be
defective in design or construction or to be in breach of the Building Code of Australia
or to be in breach of the Building Code of Australia or to be in breach of the Building Code of Australia.

Project:
152-200 and 202-206 Rocky Point
Road Kogarah

Title:
SITE ANALYSIS PLAN

Scale:	Date:	Job No:
1 : 500 @A1	14/07/17	PA012984

Dwg No:	Revision:
DA-002	6

Status:
DEVELOPMENT APPLICATION