



EXTERNAL FINISHES SCHEME



VL

VERTICAL LOURVES


VERTICAL ALUMINIUM LOUVERS, GOLD AND BRONZE POWDER COAT FINISH



AL

ACOUSTIC LOURVES


VERTICAL ADJUSTABLE ACOUSTIC LOUVERS, BRONZE FINISH



MC1

METAL CLADDING


BRONZE COLOUR, METAL CLADDING WITH A MATTE FINISH



GF

GLAZING AND FRAMES


CLEAR SAFETY GLASS, MATTE WHITE ALUMINIUM FRAME WINDOW AND DOORS



SC

SANDSTONE CLADDING


800 X 400 X 400 mm, SAWN SANDSTONE CLADDING



EP

EXTERNAL PAVING

200 X 100 X 40mm, SANDSTONE PAVERS



FW

FEATURE WALL


GRAY SLATE WALL TILES, NATURAL STACKED STONE



NORTH EASTERN ELEVATION (BAY ST)



SOUTH WESTERN ELEVATION (CHAPEL ST)

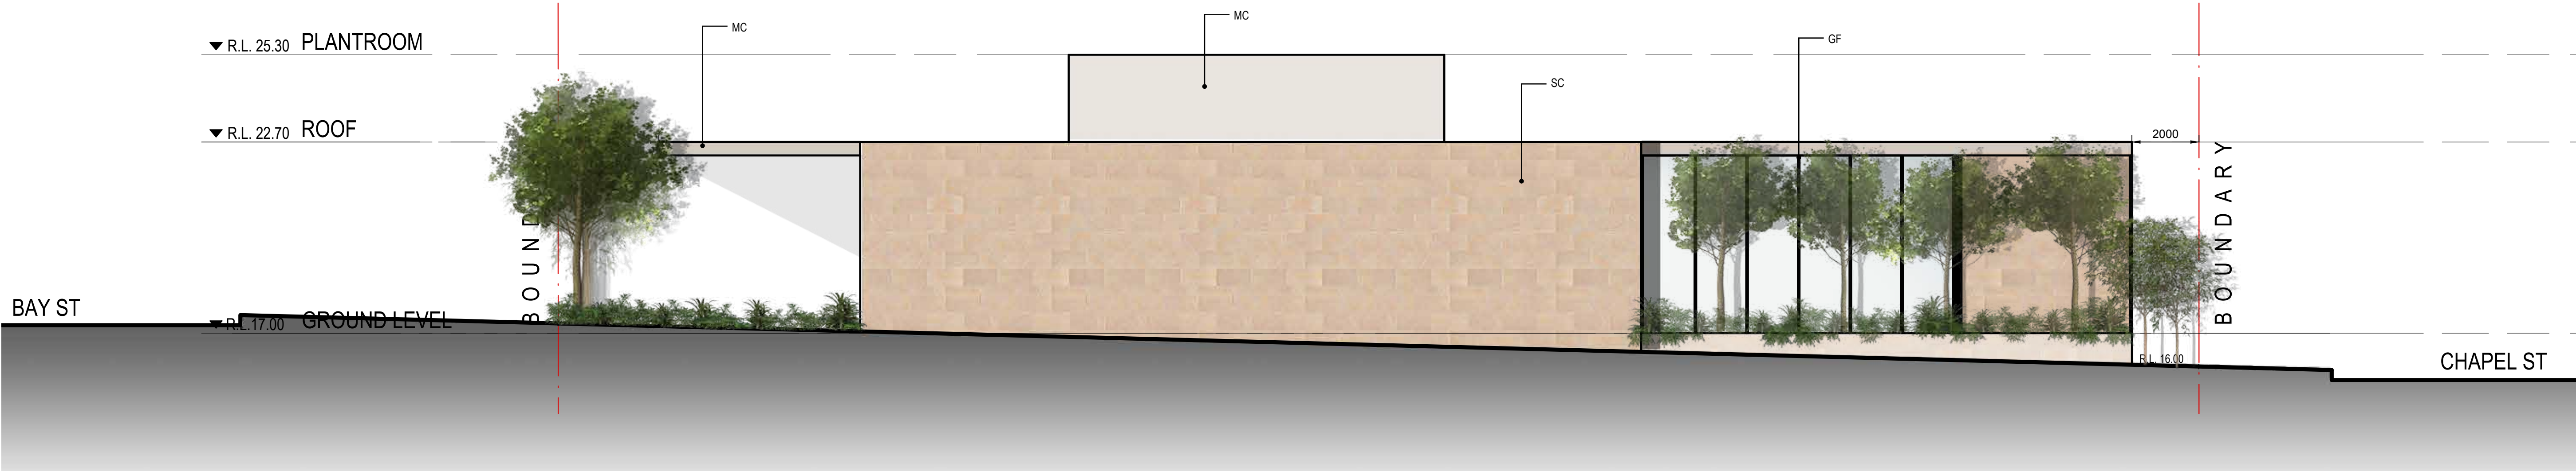

NORTH WESTERN ELEVATION



SOUTH EASTERN ELEVATION

the bay group
design + construction pty ltd.


A: 18 TIVOLI AVE, ROSE BAY E: HOTELDESIGN@YAHOO.COM M: 0457 788 451

This diagram is prepared for the information of the client by THE BAY GROUP DESIGN + CONSTRUCTION Pty Ltd. No one other than the client may rely on it and THE BAY GROUP DESIGN + CONSTRUCTION Pty Ltd does not accept responsibility to any other user. Potential yield is approximate only, subject to detailed survey, design and Council approval.
COPYRIGHT THE BAY GROUP DESIGN + CONSTRUCTION Pty Ltd

CLIENT:
THE BAY GROUP
P/L

PROJECT:
ROCKDALE R.S.L. CLUB
41-45 BAY ST & 4 CHAPEL ST, ROCKDALE, NSW 2134

project no:
title: ELEVATIONS
drawing no: DWG05
date: 26TH OF APRIL 2018
scale: 1:100@A0

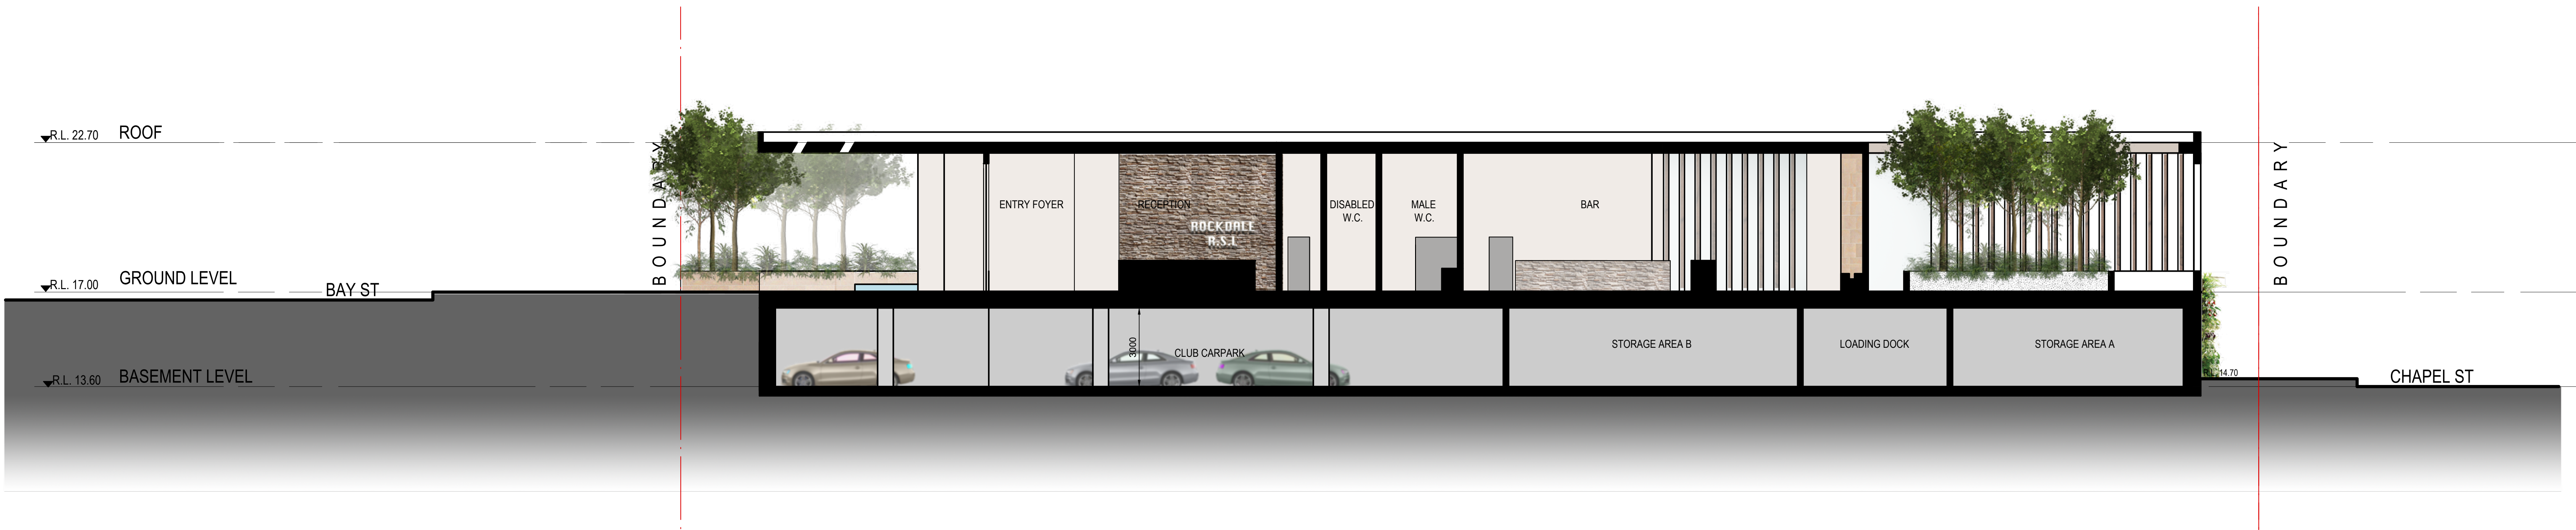

SECTION A-A



SECTION B-B