


AMENDMENTS		ISSUE	DESCRIPTION	APPROVED	DATE
A	FOR REVIEW	PH			16/01/18

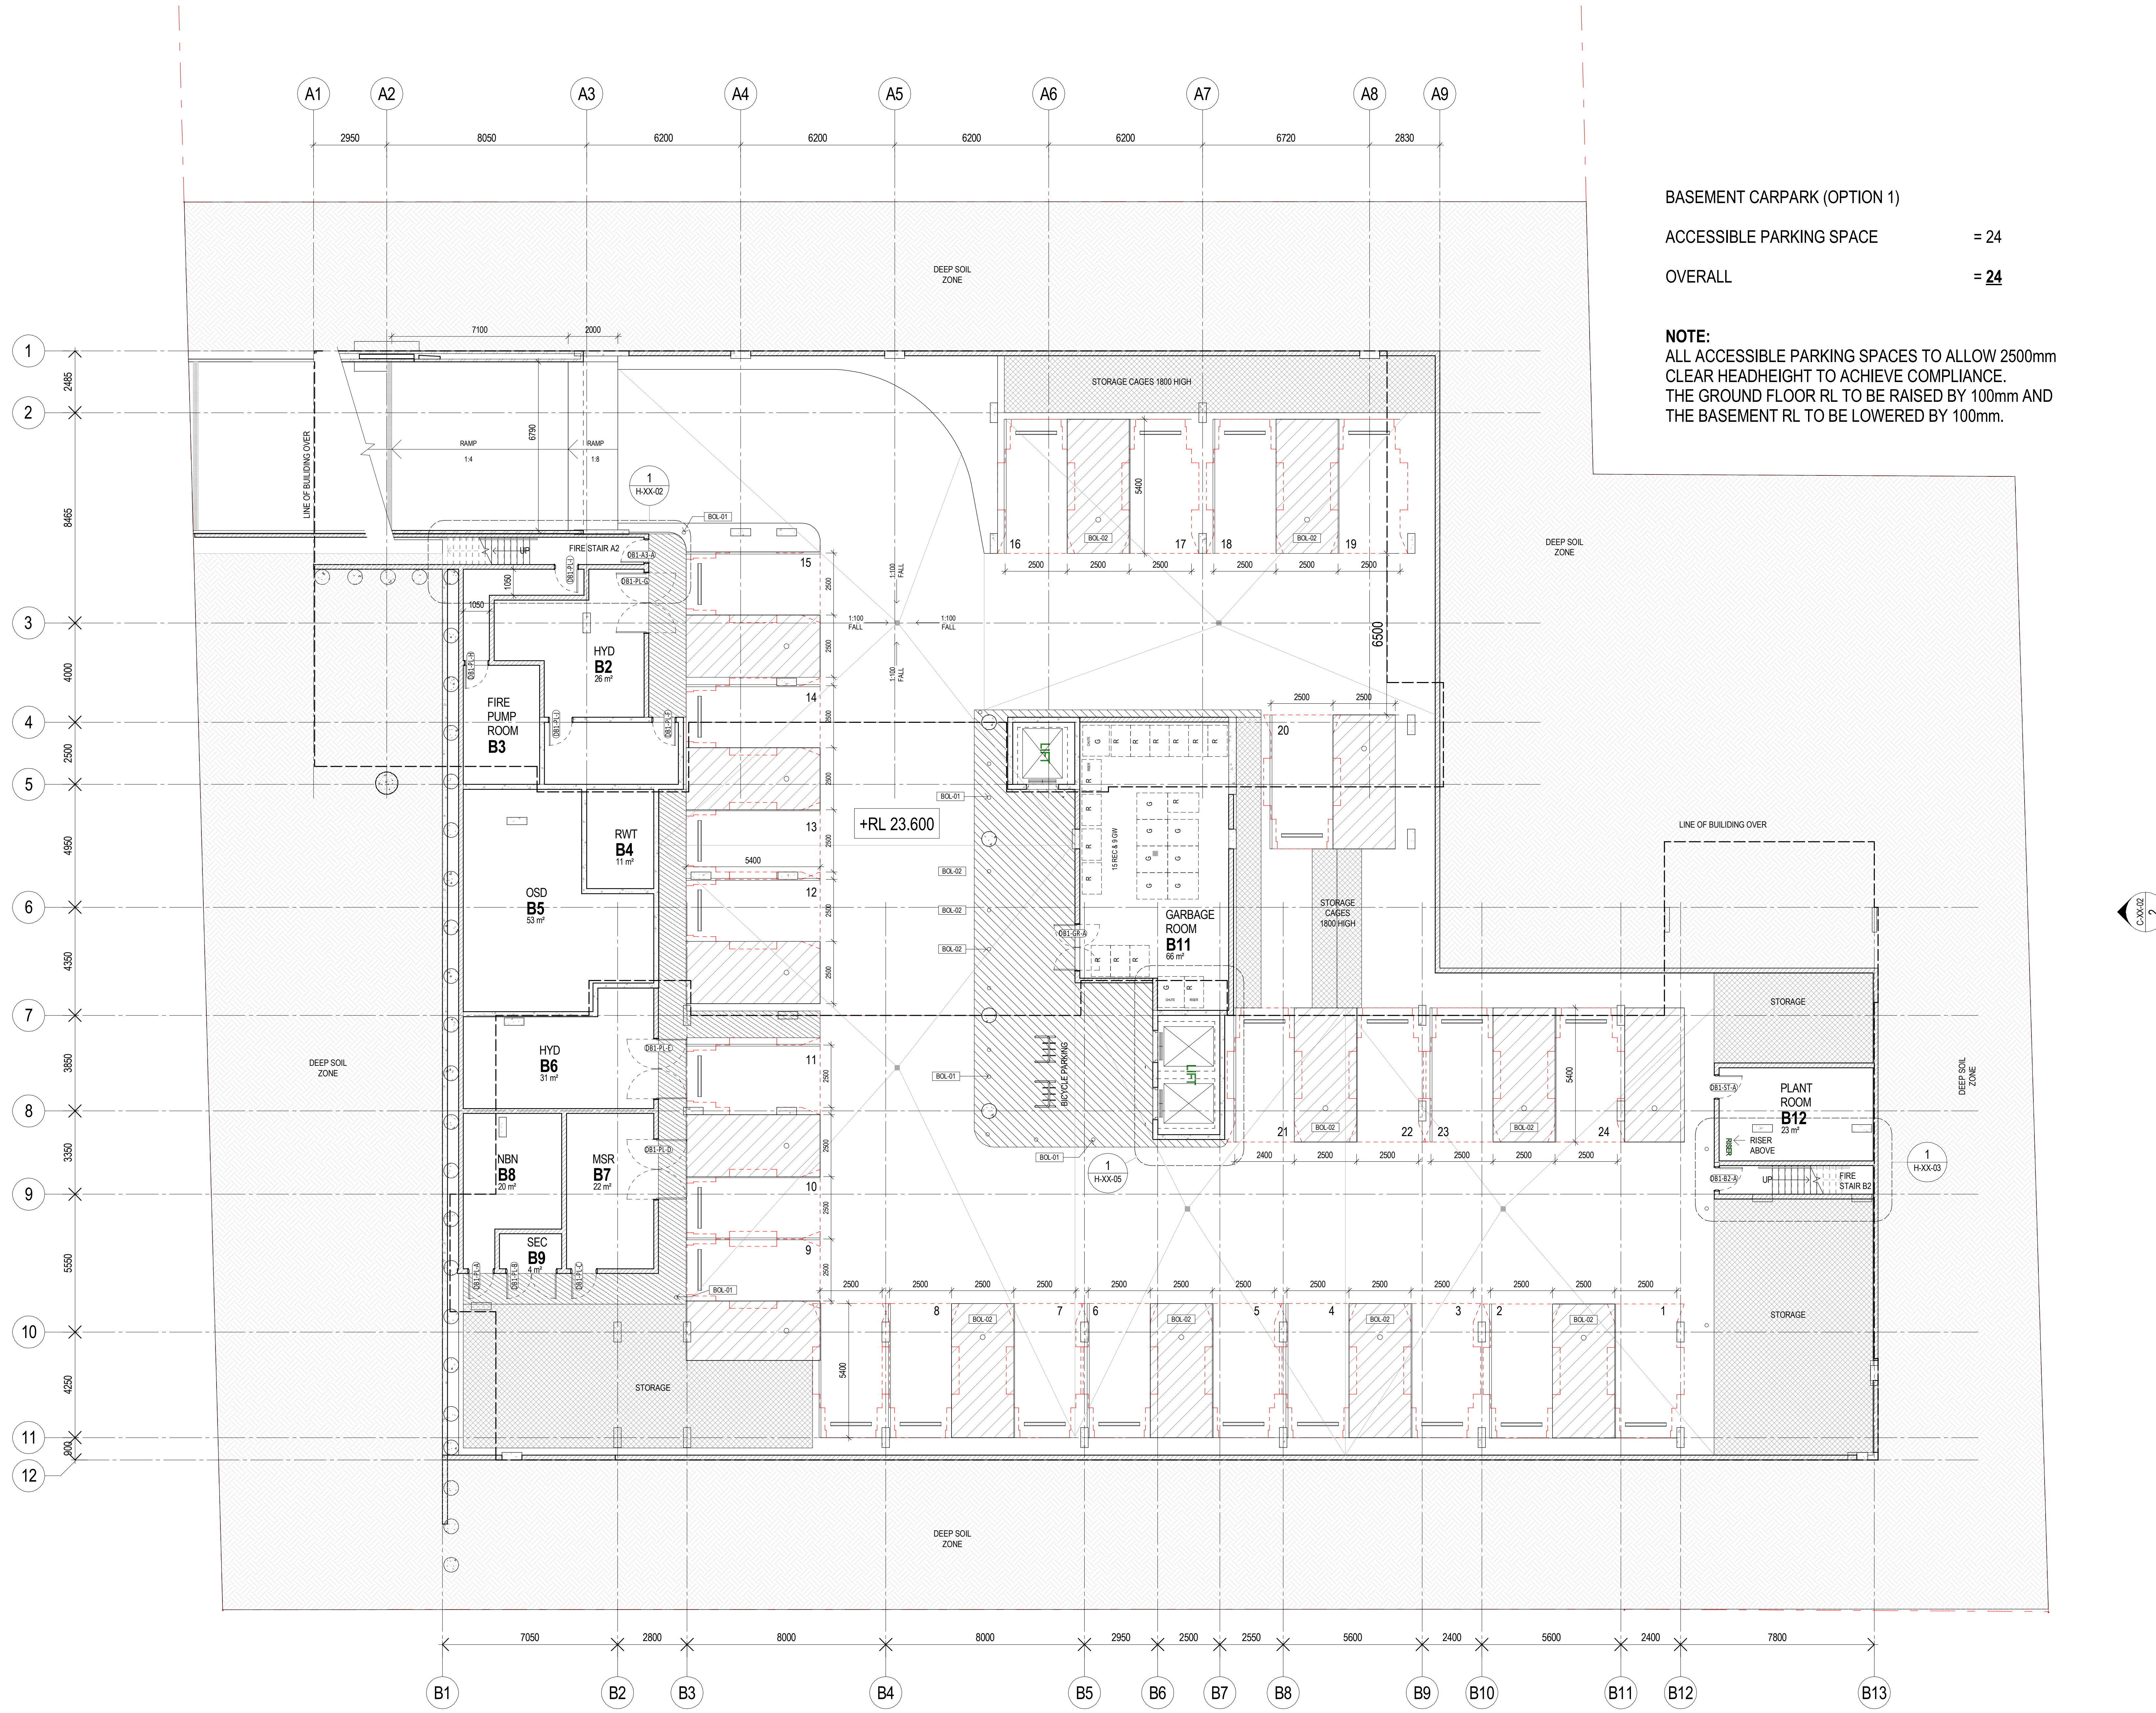

BASEMENT CARPARK (OPTION 1)

ACCESSIBLE PARKING SPACE = 24

OVERALL = 24

NOTE:
ALL ACCESSIBLE PARKING SPACES TO ALLOW 2500mm CLEAR HEADHEIGHT TO ACHIEVE COMPLIANCE.
THE GROUND FLOOR RL TO BE RAISED BY 100mm AND THE BASEMENT RL TO BE LOWERED BY 100mm.

DRAFT

50mm on original

THIS DRAWING ISSUE HAS BEEN REVIEWED FOR

DETAILED DESIGN (50%)

APPROVED BY: PH
CLIENT: BaptistCare

CHECKED BY:

DRAWING: BASEMENT CARPARK _ OPTION 1

DATE: 16/01/18 SCALE @ A0: 1:100 DRAWN: PH

PROJECT No: 2016075 A DISCP: SK-01 ISSUE: A

PROJECT: BaptistCare Five Dock