




Malone Buchan Laird & Bawden Pty Ltd
ACN 066 985 046 ABN 56 069 344 614
Nominated Architect: Anthony Palamara NSW ARN 7274
Architecture+Master Planning+Interiors+Graphics
Level 1, Kelly Street, Ultimo, Sydney, NSW 2007
(PO Box 11, Pyrmont, NSW 2009) AUSTRALIA
T +61 2 9566 1611 | W www.buchan.com.au
A member of The Buchan Group

A	16-06-2017	DA STAGE 1	ME
ISSUE	DATE	DESCRIPTION	CHK

NEW CLUB DEVELOPMENT
DA STAGE-1

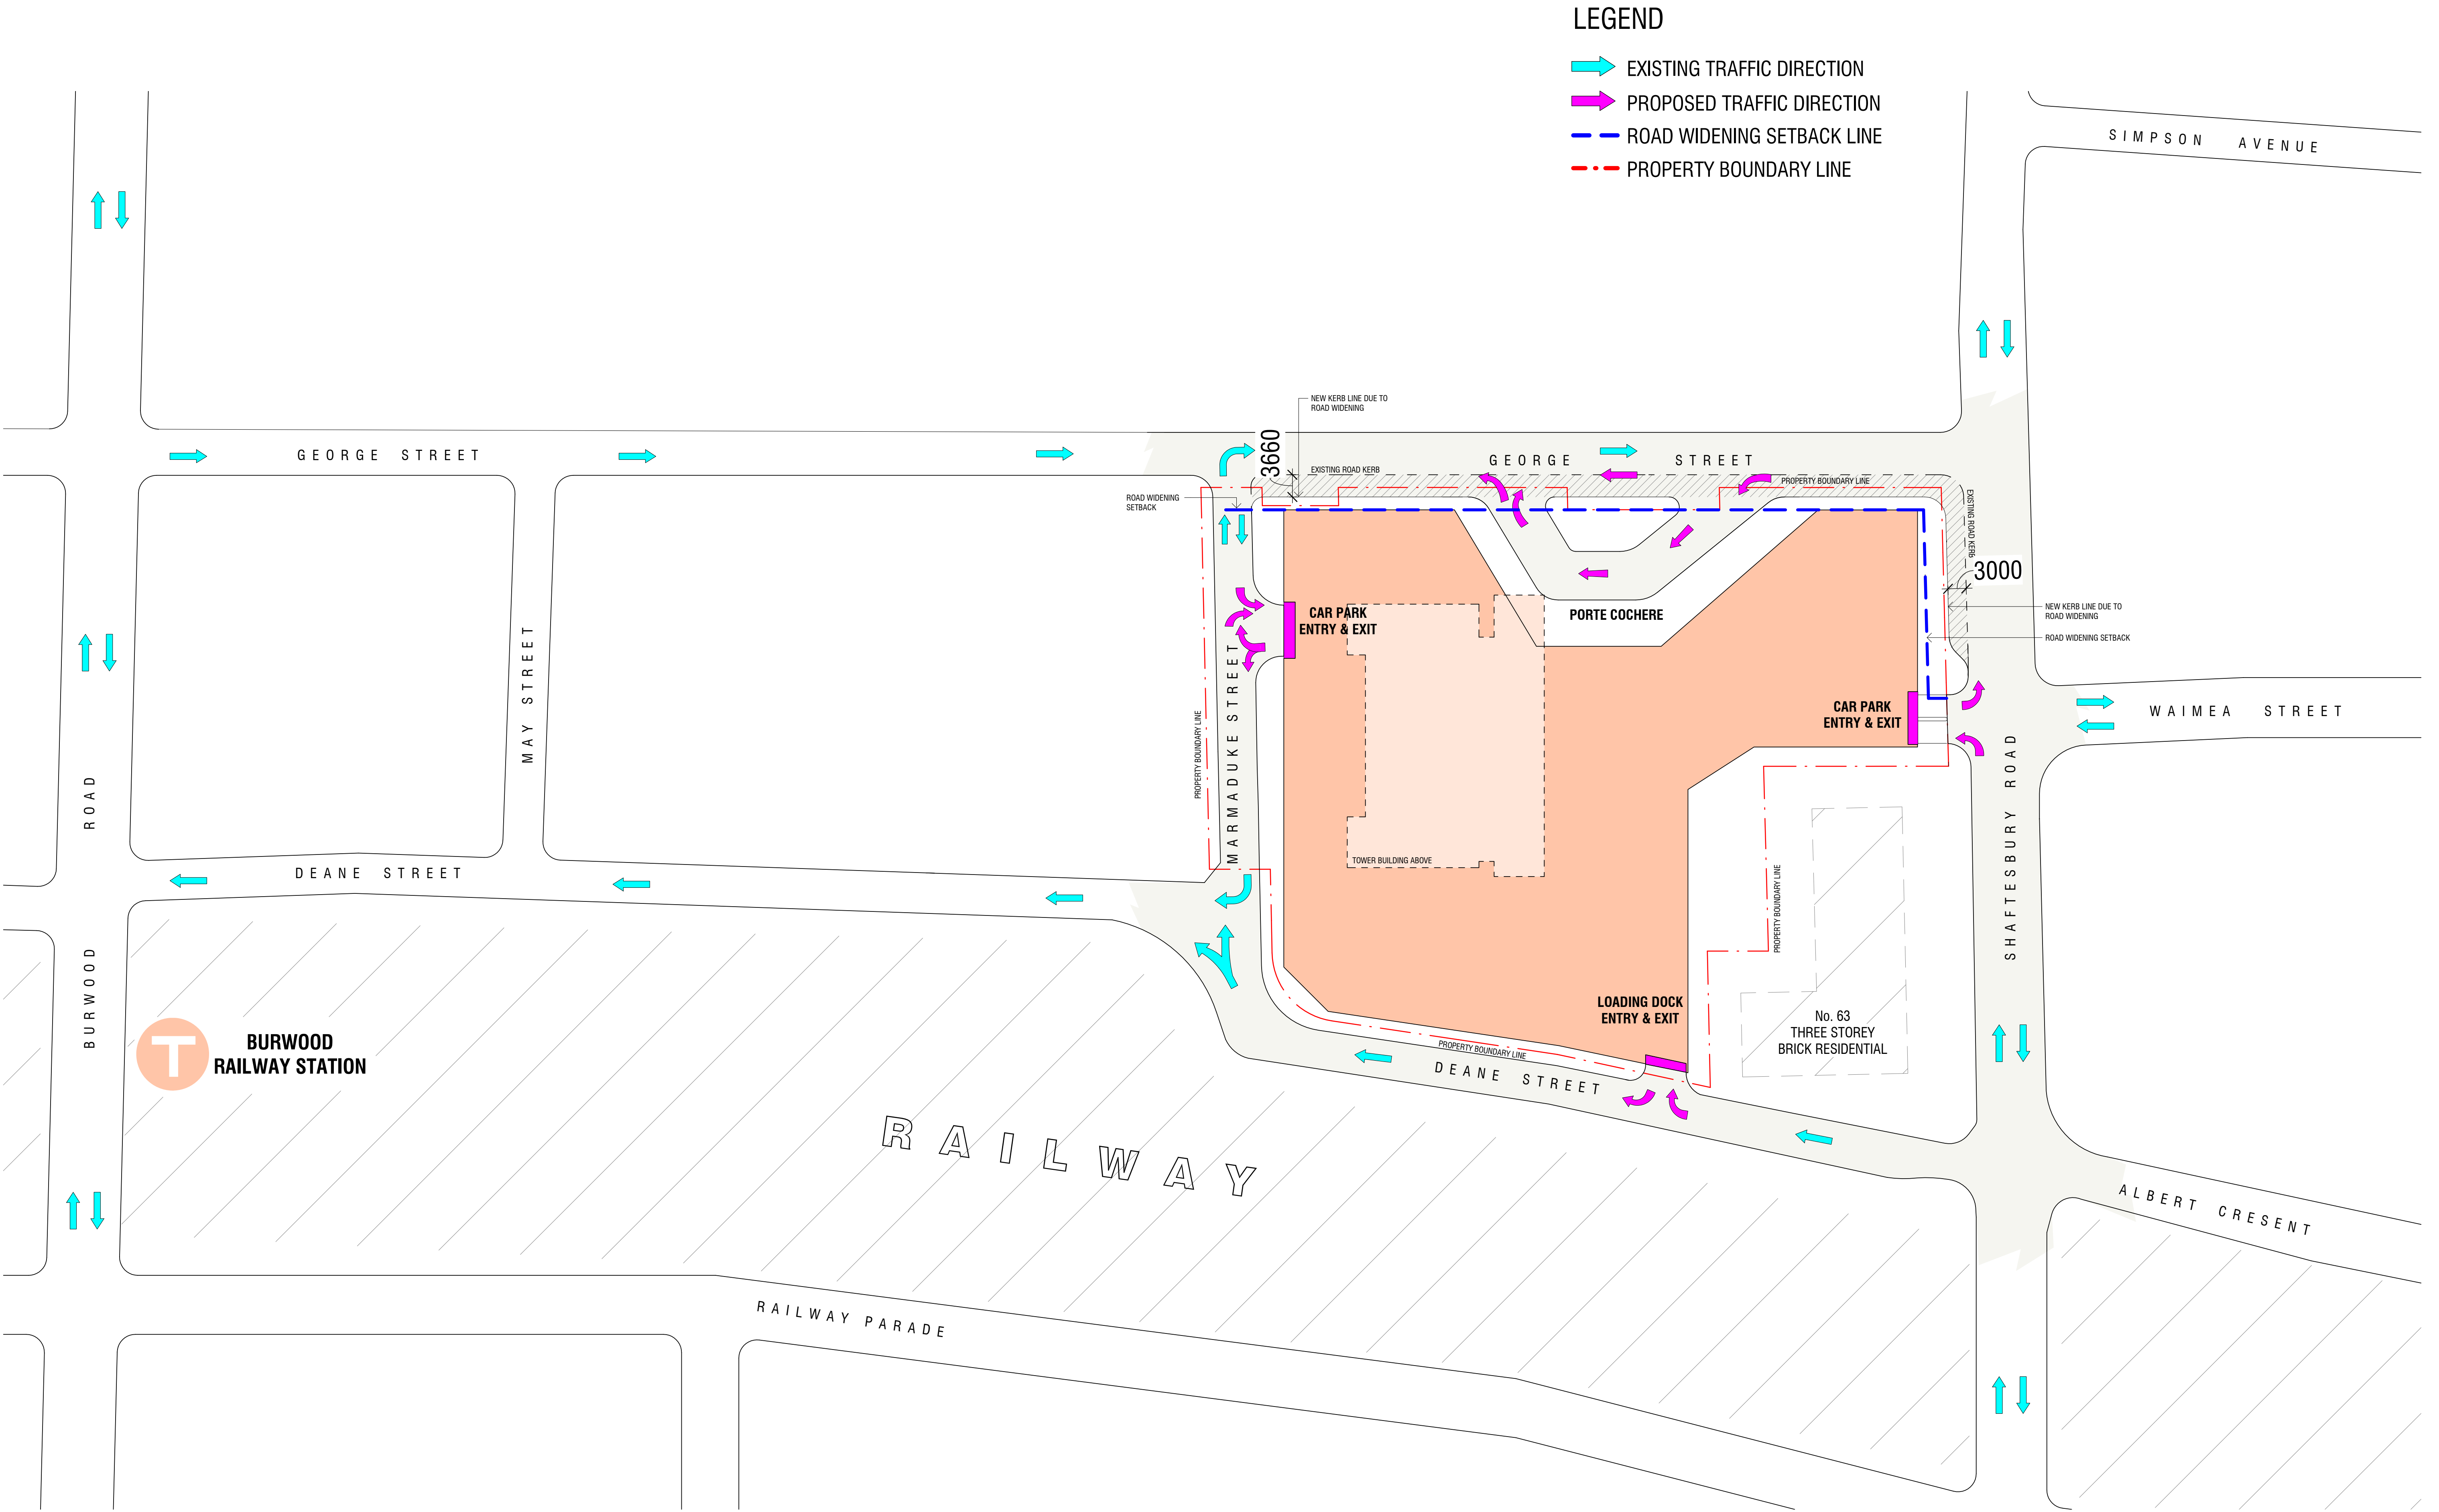

VEHICLE ACCESS PLAN
PROPOSED ENVELOPE

purpose	DA STG-1 CONTROL SET	dwg no	A-DA1-0100	issue	A
proj no	216007	scale	N.T.S @A1 N.T.S @A3	Do not scale this drawing. Verify all dimensions on site before commencing any work. Copyright © This drawing remains the property of Malone Buchan Laird & Bawden Pty Ltd. Reproduction in whole or in part without prior consent is forbidden.	
file	C:\Users\jshah\Revit Projects\216007_BUR-CLUB_AR-MAIN\DA-STG1_RVT16_nipun.shah.rvt				

