




1 Building L1 - Level 01 1:250



2 Building L1 - Level 02-09 1:250

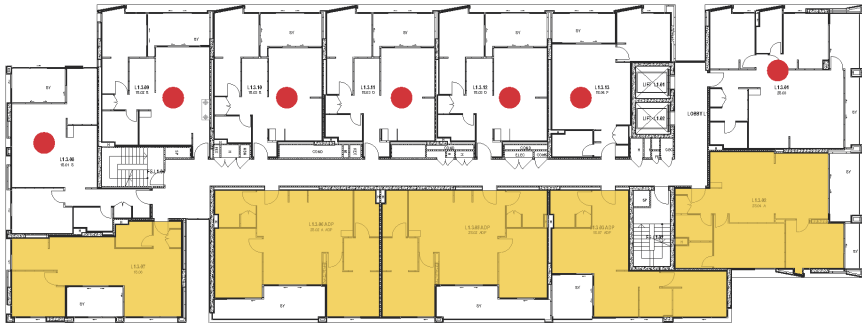

3 Building L1 - Level 10 1:250



4 Building L1 - Level 11 1:250

-  Solar Access to Apartment Living Room
Minimum of 2 Hours between 9am - 3pm mid-winter
-  No sunlight received between 9am-3pm

No Apartments : 571
Total Solar : 327 Apartments (57.3%)
Total Non Solar : 244 Apartments (42.7%)

Solar Diagrams are based on
Steve King's Solar Access Report
Dated 14.08.2017

NOTES
THIS DRAWING IS THE COPYRIGHT © OF TURNER. NO REPRODUCTION WITHOUT PERMISSION. UNLESS NOTED OTHERWISE THIS DRAWING IS NOT FOR CONSTRUCTION. ALL DIMENSIONS AND LEVELS HAVE TO BE CHECKED ON SITE PRIOR TO THE COMMENCEMENT OF WORK. NO TIME CLAUSE OF ANY DISCREPANCIES FOR CLARIFICATION BEFORE PROCEEDING WITH WORK. DIMENSIONS ARE NOT TO BE SCALED. USE ONLY PROVIDED DIMENSIONS. REFER TO CONSULTANT'S DIMENSION FOR FURTHER INFORMATION.

CLIENT
GREENLAND AUSTRALIA
Suite 201, Level 2 233 Castlereagh Street
Sydney NSW 2000

LEGEND									
B	Bathroom	D	Dining	H	Hydraulic Services	M	Media	SP	Stair Pressurisation
B1, B2, B3	Bedroom 1, 2, 3	E	Entry	HW	Hot Water Meter	O	Oven	ST	Study
BY	Balcony	EL	Electrical Services	KEX	Kitchen Exhaust	P	Pantry	TCE	Terrace
COND	Condenser Riser	F	Fridge	L	Living Room	R	Robe		
CPE	Car Park Exhaust	GM	Gas Meter	LR	Lobby Relief	RW	Rainwater		
CW	Cold Water	GR	Garbage Room	LY	Laundry	S	Storage		

Project Title
LACHLAN'S LINE
NORTH RYDE
Drawing Title
SOLAR DIAGRAM

A		16.08.17	TS	PANEL SUBMISSION	
Rev.	Date	Approved by	Revision Notes	Project No.	Drawn by
1:250 @A1, 50% @A3				16063	YZ
Status	Dwg No.	Rev		001	A
For Information					

TURNER
Level 7 ONE Oxford Street
Sydney NSW 2010
Australia
T +61 2 8688 0000
F +61 2 8688 0000
turner@turner.com.au



1 Building L2 - Level 01 1:250



2 Building L2 - Level 02-03 1:250




3 Building L2 - Level 04 1:250




4 Building L2 - Level 05 1:250



5 Building L2 - Level 06 1:250

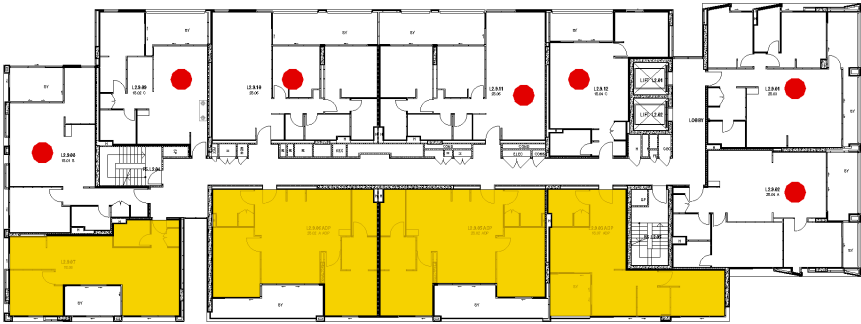


6 Building L2 - Level 07-08 1:250

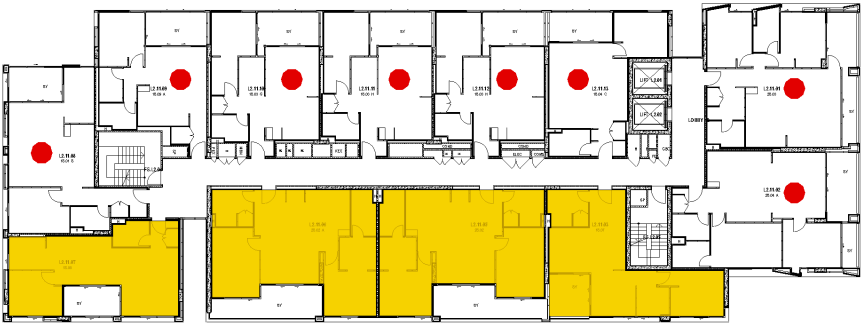

7 Building L2 - Level 09 1:250



8 Building L2 - Level 10 1:250

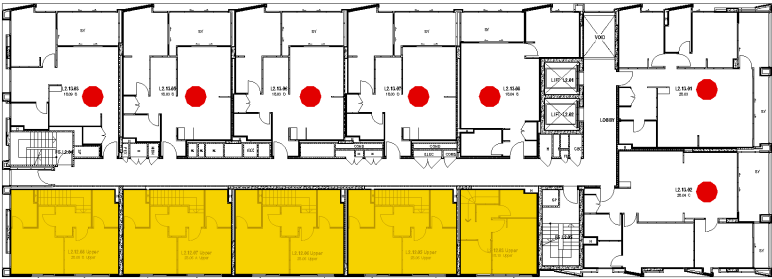

9 Building L2 - Level 11 1:250



10 Building L2 - Level 12-13 1:250

 Solar Access to Apartment Living Room
Minimum of 2 Hours between 9am - 3pm mid-winter

 No sunlight received between 9am-3pm

No Apartments : 571
Total Solar : 327 Apartments (57.3%)
Total Non Solar : 244 Apartments (42.7%)

Solar Diagrams are based on
Steve King's Solar Access Report
Dated 14.08.2017

NOTES
THIS DRAWING IS THE COPYRIGHT OF TURNER. NO REPRODUCTION WITHOUT PERMISSION. UNLESS NOTED OTHERWISE THIS
DRAWING IS NOT FOR CONSTRUCTION. ALL DIMENSIONS AND LEVELS ARE TO BE CHECKED ON SITE PRIOR TO THE COMMENCEMENT
OF WORK. NO TIME CLAUSE OF ANY DIMENSIONS FOR CLARIFICATION BEFORE PROCEEDING WITH WORK. DIMENSIONS ARE NOT TO
BE SCALED. USE ONLY PROVIDED DIMENSIONS REFER TO CONSULTANT DOCUMENTATION FOR FURTHER INFORMATION.

CLIENT
GREENLAND AUSTRALIA
Suite 201, Level 2 233 Castlereagh Street
Sydney NSW 2000

LEGEND
B Bathroom
B1, B2, B3 Bedroom 1, 2, 3
BY Balcony
COND Condenser Riser
CPE Car Park Exhaust
CW Cold Water
D Dining
E Entry
EL Electrical Services
F Fridge
GM Gas Meter
GR Garbage Room
H Hydraulic Services
HW Hot Water Meter
KEX Kitchen Exhaust
L Living Room
LR Lobby Relief
LY Laundry
M Media
O Oven
P Pantry
R Robe
RW Rainwater
S Storage
SP Stair Pressurisation
ST Study
TCE Terrace

Project Title
**LACHLAN'S LINE
NORTH RYDE**
Drawing Title
SOLAR DIAGRAM

A 16.08.17 TS
Rev. Date Approved by
Scale 1:250 @A1, 50% @A3
Status For Information
Project No. 16063
Dwg No. 002
Revision Notes
Drawn by YZ
Rev A


TURNER
Level 7 ONE Oxford Street
Sydney NSW 2010
Australia
T +61 2 8558 0000
F +61 2 8558 0000
turner@turner.com.au




1 Building L3 - Level 02-03 1:250



2 Building L3 - Level 04-05 1:250

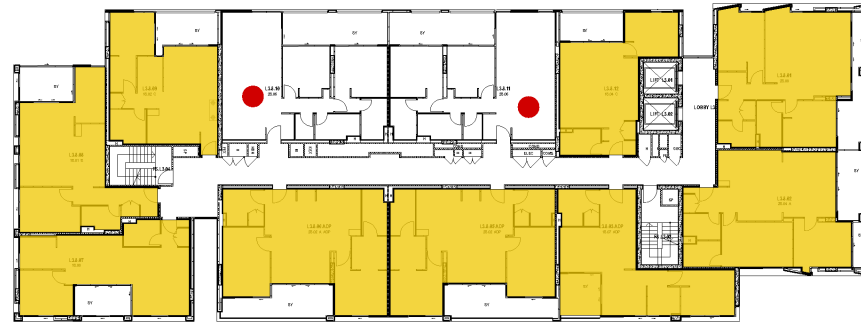

3 Building L3 - Level 06 1:250

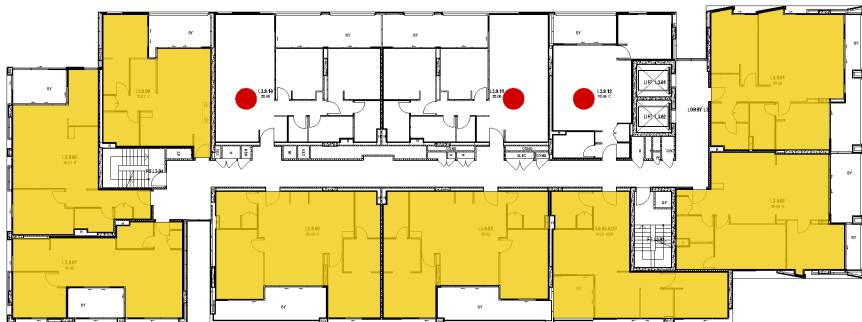

4 Building L3 - Level 07 1:250



5 Building L3 - Level 08 1:250



6 Building L3 - Level 09 1:250



7 Building L3 - Level 10 1:250



8 Building L3 - Level 11 1:250



9 Building L3 - Level 12-13 1:250

- Solar Access to Apartment Living Room
Minimum of 2 Hours between 9am - 3pm mid-winter
- No sunlight received between 9am-3pm

No Apartments : 571
Total Solar : 327 Apartments (57.3%)
Total Non Solar : 244 Apartments (42.7%)

Solar Diagrams are based on
Steve King's Solar Access Report
Dated 14.08.2017

NOTES
THIS DRAWING IS THE COPYRIGHT © OF TURNER. NO REPRODUCTION WITHOUT PERMISSION. UNLESS NOTED OTHERWISE THIS DRAWING IS NOT FOR CONSTRUCTION. ALL DIMENSIONS AND LEVELS ARE TO BE CHECKED ON SITE PRIOR TO THE COMMENCEMENT OF WORK. NO TIME CLAUSE OF ANY DESCRIPTION FOR CLARIFICATION BEFORE PROCEEDING WITH WORK. DRAWINGS ARE NOT TO BE SCALED. USE ONLY PROVIDED DIMENSIONS. REFER TO CONSULTANT DOCUMENTATION FOR FURTHER INFORMATION.

CLIENT
GREENLAND AUSTRALIA
Suite 201, Level 2 233 Castlereagh Street
Sydney NSW 2000

LEGEND											
B	Bathroom	D	Dining	H	Hydraulic Services	M	Media	SP	Stair Pressurisation		
B1, B2, B3	Bedroom 1, 2, 3	E	Entry	HW	Hot Water Meter	O	Oven	ST	Study		
BY	Balcony	EL	Electrical Services	KEX	Kitchen Exhaust	P	Pantry	TCE	Terrace		
COND	Condenser Riser	F	Fridge	L	Living Room	R	Robe				
CPE	Car Park Exhaust	GM	Gas Meter	LR	Lobby Relief	RW	Rainwater				
CW	Cold Water	GR	Garbage Room	LY	Laundry	S	Storage				

Project Title
**LACHLAN'S LINE
NORTH RYDE**


Drawing Title
SOLAR DIAGRAM

A		16.08.17 TS		PANEL SUBMISSION	
Rev.	Date	Approved by	Revision Notes	Project No.	Drawn by
Scale	1:250 @A1, 50%@A3			16063	YZ
Status	For Information			003	A


TURNER

Level 7 ONE Oxford Street
Sydney NSW 2010
Australia


T +61 2 8558 0000
F +61 2 8558 0000
turner@turner.com.au

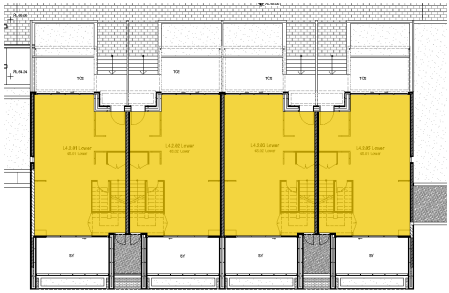


1 Building L4 - Level 01 1:250

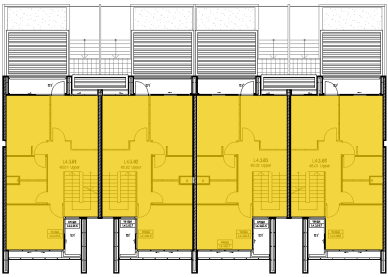


2 Building L4 - Level 02 1:250

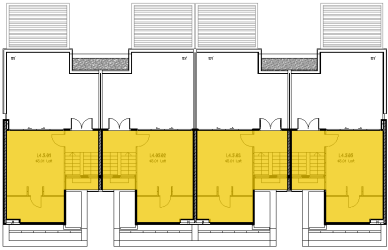


3 Building L4 - Level 03 1:250

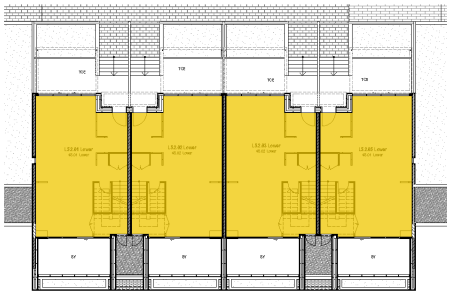

01 Building L5 - Level 01 1:250

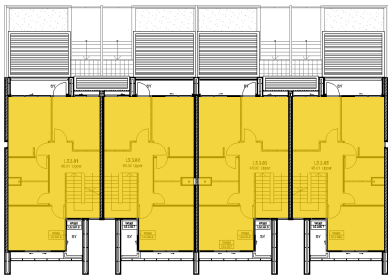

01 Building L5 - Level 02 1:250

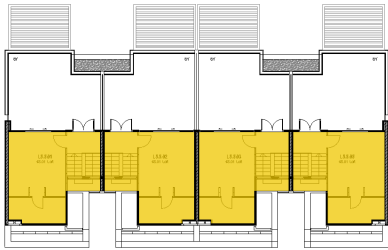

01 Building L5 - Level 03 1:250

- Solar Access to Apartment Living Room
Minimum of 2 Hours between 9am - 3pm mid-winter
- No sunlight received between 9am-3pm

No Apartments : 571
Total Solar : 327 Apartments (57.3%)
Total Non Solar : 244 Apartments (42.7%)

Solar Diagrams are based on
Steve King's Solar Access Report
Dated 14.08.2017

NOTES
THIS DRAWING IS THE COPYRIGHT © OF TURNER. NO REPRODUCTION WITHOUT PERMISSION. UNLESS NOTED OTHERWISE THIS
DRAWING IS NOT FOR CONSTRUCTION. ALL DIMENSIONS AND LEVELS ARE TO BE CHECKED ON SITE PRIOR TO THE COMMENCEMENT
OF WORK. NO WORK SHALL BE DONE OR COMMENCED WITHOUT THE WRITTEN PERMISSION OF TURNER. DRAWINGS ARE NOT TO
BE SCALED. USE ONLY DIMENSIONS AND DIMENSIONS REFER TO CONSULTANT'S DIMENSIONS FOR FURTHER INFORMATION.

SLCS Quality Control Company (Pty) Ltd 2005, Registration Number 20476
Buckingham Palace, London W1A 0AA, UK






CLIENT
GREENLAND AUSTRALIA
Suite 201, Level 2 233 Castlereagh Street
Sydney NSW 2000

LEGEND	
B	Bathroom
B1, B2, B3	Bedroom 1, 2, 3
BY	Balcony
COND	Condenser Riser
CPE	Car Park Exhaust
CW	Cold Water
D	Dining
E	Entry
EL	Electrical Services
F	Fridge
GM	Gas Meter
GR	Garbage Room
H	Hydraulic Services
HW	Hot Water Meter
KEX	Kitchen Exhaust
L	Living Room
LR	Lobby Relief
LY	Laundry
M	Media
O	Oven
P	Pantry
R	Robe
RW	Rainwater
S	Storage
SP	Stair Pressurisation
ST	Study
TCE	Terrace

Project Title
**LACHLAN'S LINE
NORTH RYDE**
Drawing Title
SOLAR DIAGRAM

A		16.08.17	TS	PANEL SUBMISSION	
Rev.	Date	Approved by	Revision Notes	Project No.	Drawn by
1:250	@A1, 50% @A3			16063	YZ
Status	Design No.			004	A
For Information					

TURNER
Level 7 ONE Oxford Street
Sydney NSW 2010
Australia
T +61 2 8558 0000
F +61 2 8558 0000
turner@turner.com.au

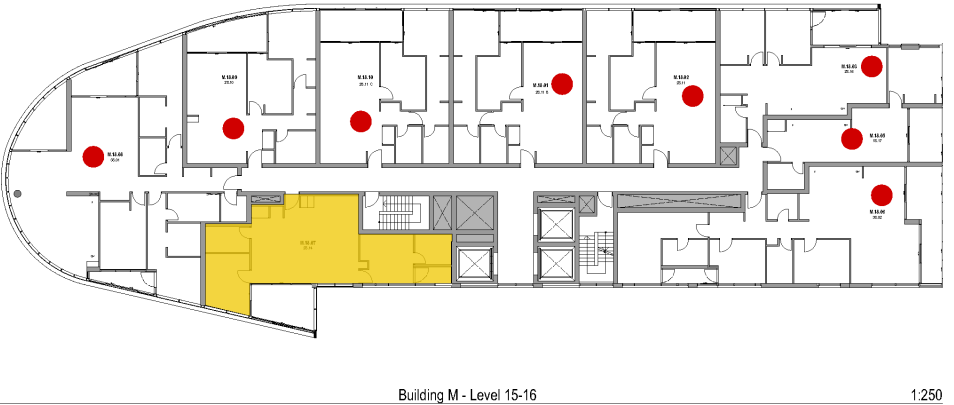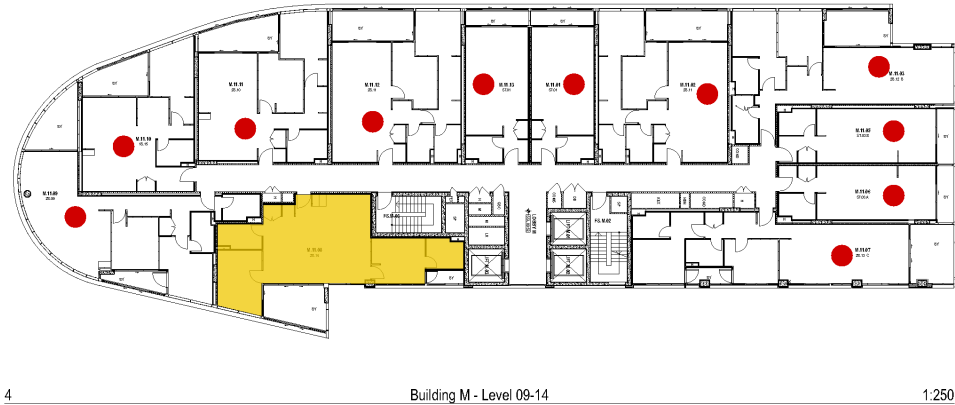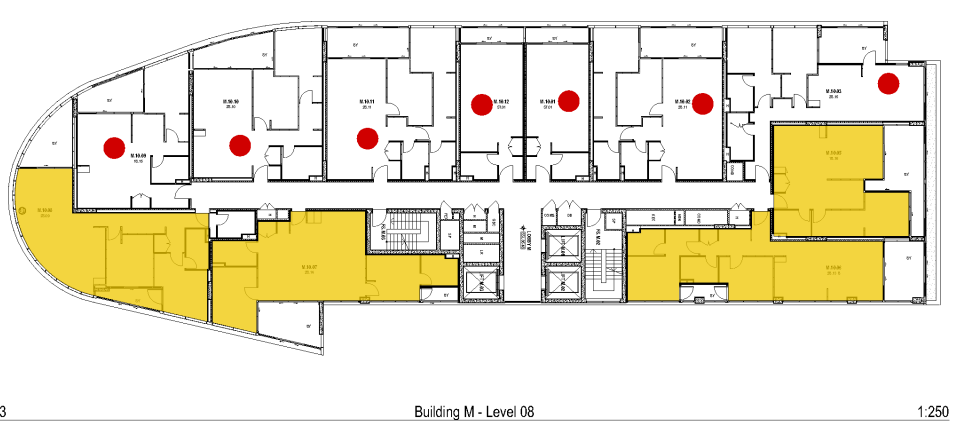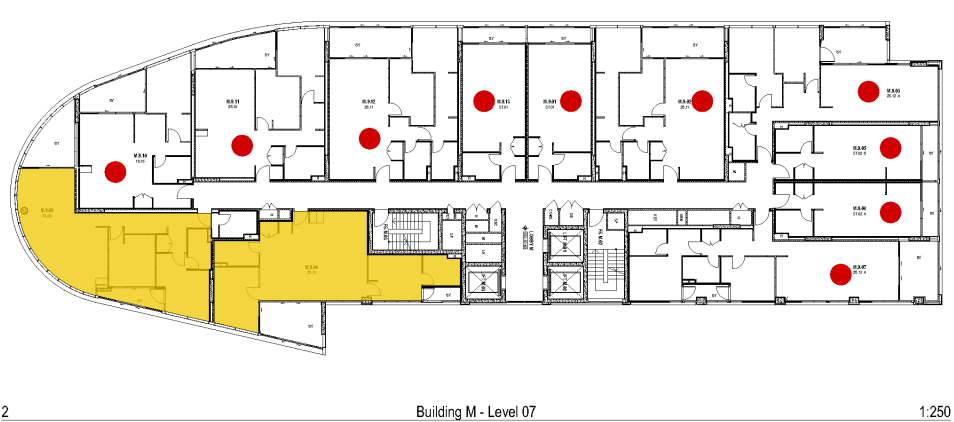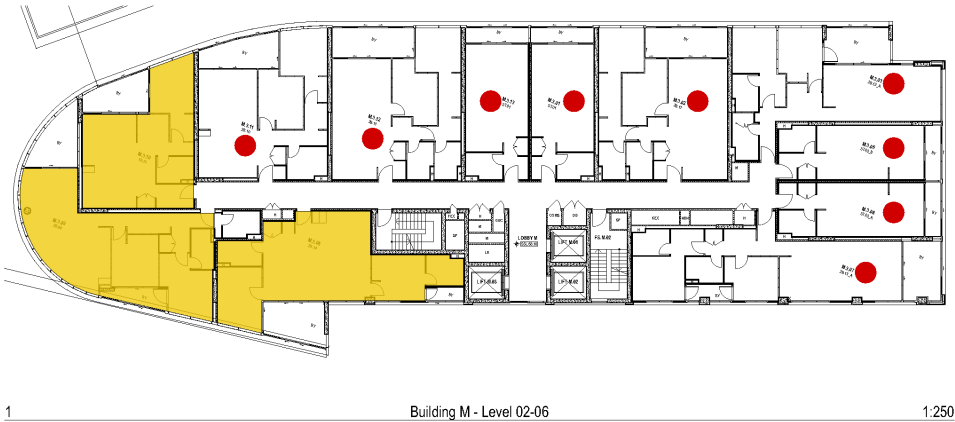

 Solar Access to Apartment Living Room
Minimum of 2 Hours between 9am - 3pm mid-winter

 No sunlight received between 9am-3pm

No Apartments : 571
Total Solar : 327 Apartments (57.3%)
Total Non Solar : 244 Apartments (42.7%)

Solar Diagrams are based on
Steve King's Solar Access Report
Dated 14.08.2017

NOTES
THIS DRAWING IS THE COPYRIGHT © OF TURNER. NO REPRODUCTION WITHOUT PERMISSION. UNLESS NOTED OTHERWISE THIS DRAWING IS NOT FOR CONSTRUCTION. ALL DIMENSIONS AND LEVELS ARE TO BE CHECKED ON SITE PRIOR TO THE COMMENCEMENT OF WORK. NO WORK SHALL BE DONE WITHOUT PERMISSION. BEFORE PROCEEDING WITH WORK, DRAWINGS ARE NOT TO BE SCALED. USE ONLY PROVIDED DIMENSIONS. REFER TO CONSULTANT'S DOCUMENTATION FOR FURTHER INFORMATION.

SLG Quality Control Company (02) 9001 2000 Registration Number 29476
Turner & Townsend Pty Ltd (02) 9001 2000

CLIENT
GREENLAND AUSTRALIA
Suite 201, Level 2 233 Castlereagh Street
Sydney NSW 2000

LEGEND									
B	Bathroom	D	Dining	H	Hydraulic Services	M	Media	SP	Stair Pressurisation
B1, B2, B3	Bedroom 1, 2, 3	E	Entry	HW	Hot Water Meter	O	Oven	ST	Study
BY	Balcony	EL	Electrical Services	KEX	Kitchen Exhaust	P	Pantry	TCE	Terrace
COND	Condenser Riser	F	Fridge	L	Living Room	R	Robe		
CPE	Car Park Exhaust	GM	Gas Meter	LR	Lobby Relief	RW	Rainwater		
CW	Cold Water	GR	Garbage Room	LY	Laundry	S	Storage		

Project Title
**LACHLAN'S LINE
NORTH RYDE**

Drawing Title
SOLAR DIAGRAM

A		16.08.17		TS		PANEL SUBMISSION	
Rev.	Date	Approved by	Revision Notes	Project No.	16063	Drawn by	North
Scale	1:250 @A1, 50% @A3			Dwg No.	005	Rev	A
Status	For Information						

TURNER

Level 7 ONE Oxford Street
Sydney NSW 2010
Australia

T +61 2 8558 0000
F +61 2 8558 0000
turner@turner.com.au