


C:\temp\LACHLAN_BS_ARCH_Bat.n

PRELIMINARY

NOT FOR CONSTRUCTION

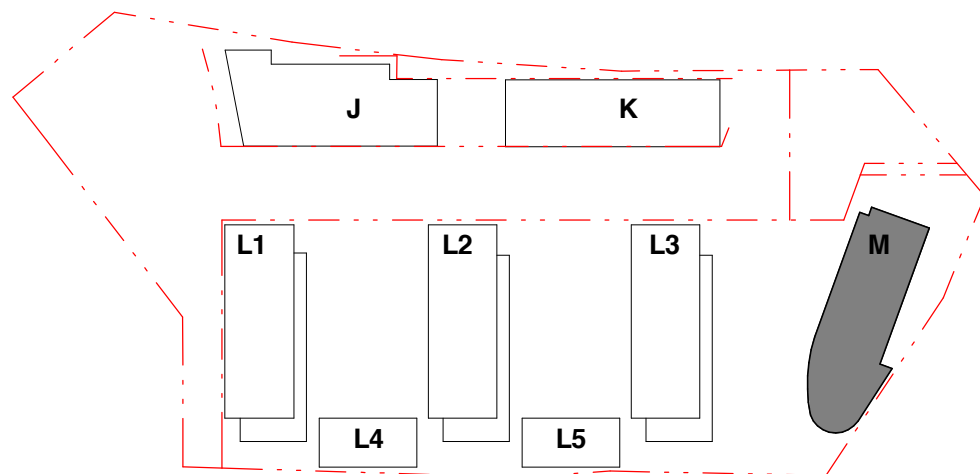

Lachlans Line
Lot 104 Lachlan's Line
North Ryde, NSW
General Arrangement Plan
Building M - Levels 15-18



Check all dimensions and site conditions prior to commencement of any work, the purchase or ordering of any materials, fittings, plant, services or equipment and the preparation of shop drawings and or the fabrication of any components.
Do not scale drawings - refer to figured dimensions only. Any discrepancies shall immediately be referred to the architect for clarification.
All drawings may not be reproduced or distributed without prior permission from the architect.

J	12.10.2017	Planning Panel changes (Amended by TURNER)
H	16.12.2016	Response to Council (Updated by TURNER)
Revision	Date	Description
		Initial
		Checked

Scale	1 : 100 @ A1	1:200 @ A3
Drawn	TB	Checked MD
Project no.	s11947	
Status	DA	
Plot Date	14/07/2016 2:52:19 PM	
BIM	LACHLAN_BS_ARCH	
Drawing no.	DA03.615	Revision J

Melbourne 1 Nicholson Street
Melbourne VIC 3000 Australia
T 03 8664 6200 F 03 8664 6300
email mel@batesmart.com.au
http://www.batesmart.com.au

Sydney 43 Brisbane Street
Surry Hills NSW 2010 Australia
T 02 8354 5100 F 02 8354 5199
email syd@batesmart.com.au
http://www.batesmart.com.au

Bates Smart Pty Ltd ABN 70 004 999 400

BATESSMART

TURNER


L7 ONE Oxford Street
Darlinghurst NSW 2010
Australia

T +61 2 8668 0000
F +61 2 8668 0088
turnerstudio.com.au

C:\temp\LACHLAN_BS_ARCH_Basint

PRELIMINARY

NOT FOR CONSTRUCTION

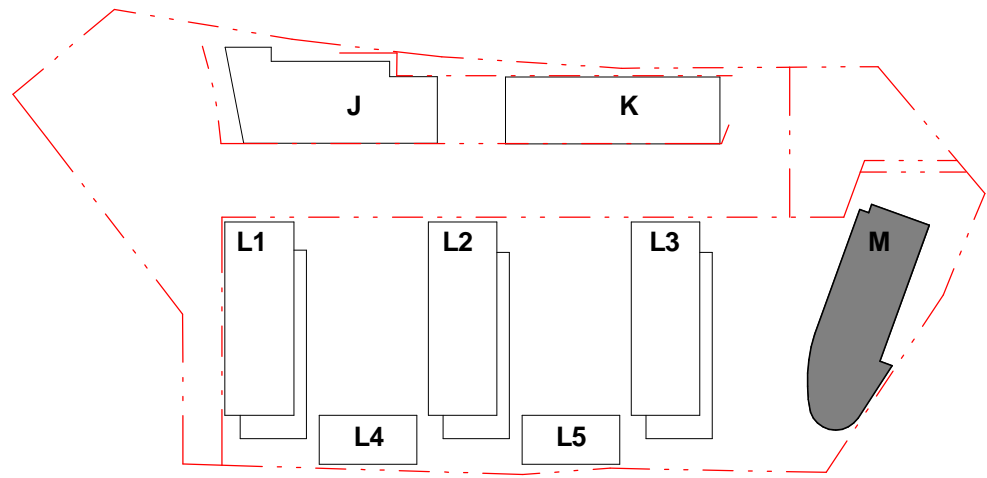

J	12.10.2017	Planning Panel changes (Amended by TURNER)		
G	13.07.2016	For Development Application	TB	MD
Revision	Date	Description	Initial	Checked

Lachlans Line
Lot 104 Lachlan's Line
North Ryde, NSW

General Arrangement Plan
Building M - Level 19 (Plant)

Check all dimensions and site conditions prior to commencement of any work, the purchase or ordering of any materials, fittings, plant, services or equipment and the preparation of shop drawings and or the fabrication of any components.
Do not scale drawings - refer to figured dimensions only. Any discrepancies shall immediately be referred to the architect for clarification.
All drawings may not be reproduced or distributed without prior permission from the architect.



Scale	1 : 100 @ A1	1:200 @ A3
Drawn	TB	Checked MD
Project no.	s11947	
Status	DA	
Plot Date	14/07/2016 2:52:24 PM	
BIM	LACLIN_BS_ARCH	
Drawing no.	DA03.617	Revision H

Melbourne 1 Nicholson Street
Melbourne VIC 3000 Australia
T 03 8664 6200 F 03 8664 6300
email mel@batesmart.com.au
http://www.batesmart.com.au

Sydney 43 Brisbane Street
Surry Hills NSW 2010 Australia
T 02 8354 5100 F 02 8354 5199
email syd@batesmart.com.au
http://www.batesmart.com.au


Bates Smart Pty Ltd ABN 70 004 999 400

BATESSMART


TURNER

L7 ONE Oxford Street
Sydney NSW 2010
Australia

T +61 2 8668 0000
F +61 2 8668 0088
turnerstudio.com.au

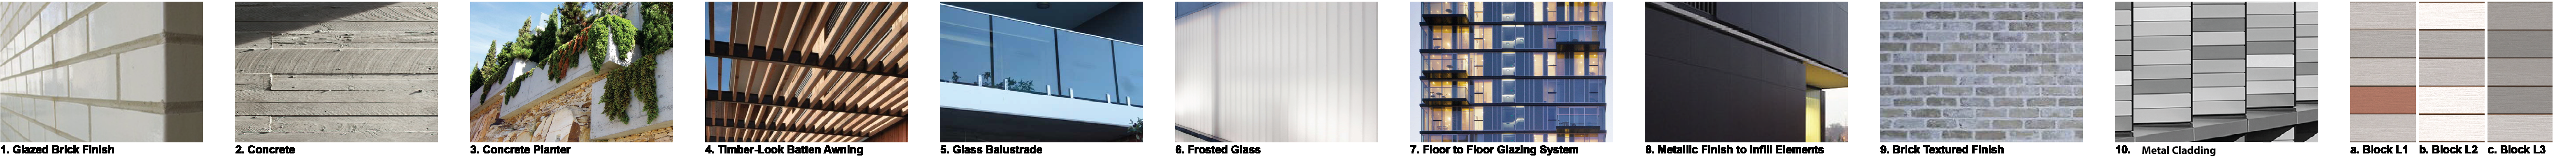

PRELIMINARY
NOT FOR CONSTRUCTION

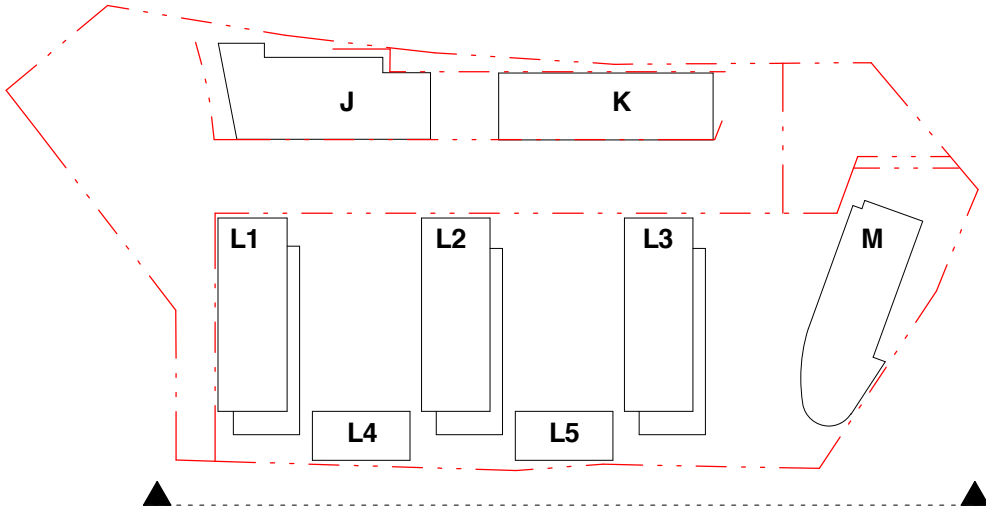

Lachlans Line
Lot 104 Lachlan's Line
North Ryde, NSW
Elevation
Epping Road

K	12.10.2017	Planning Panel changes (Amended by TURNER)		
J	27.03.2017	Issue for DA (Updated by Turner)		
Revision	Date	Description	Initial	Checked

Check all dimensions and site conditions prior to commencement of any work, the purchase or ordering of any materials, fittings, plant, services or equipment and the preparation of shop drawings and or the fabrication of any components.
Do not scale drawings - refer to figured dimensions only. Any discrepancies shall immediately be referred to the architect for clarification.
All drawings may not be reproduced or distributed without prior permission from the architect.

Scale	1 : 250 @ A1	1:500 @ A3
Drawn	TB	Checked MD
Project no.	s11947	
Status	DA	
Plot Date	13/07/2016 5:33:32 PM	
BIM	LACLIN_BS_ARCH	

Drawing no. **DA07.001** Revision **K**

Melbourne 1 Nicholson Street
Melbourne VIC 3000 Australia
T 03 8664 6200 F 03 8664 6300
email mel@batesmart.com.au
http://www.batesmart.com.au



Sydney 43 Brisbane Street
Surry Hills NSW 2010 Australia
T 02 8354 5100 F 02 8354 5199
email syd@batesmart.com.au
http://www.batesmart.com.au

Bates Smart Pty Ltd ABN 70 004 999 400

BATESSMART

TURNER

L7 ONE Oxford Street
Sydney NSW 2010
Australia
T +61 2 8668 0000
F +61 2 8668 0088
turnerstudio.com.au

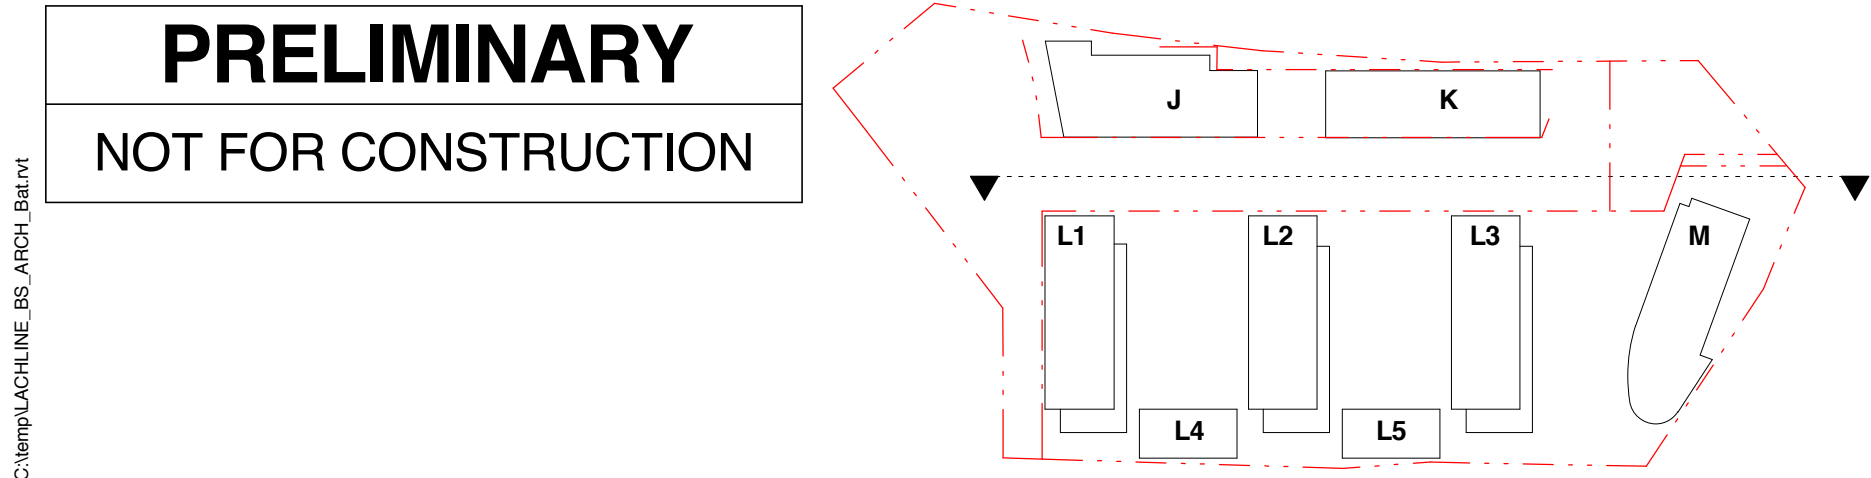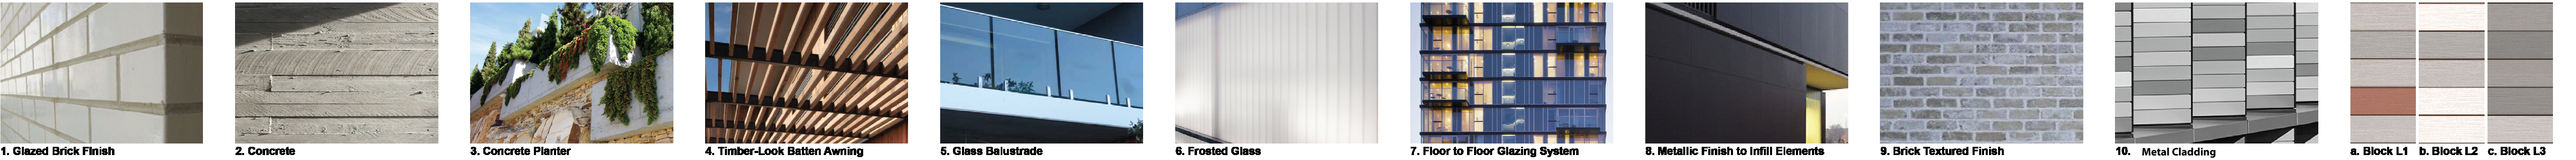

Lachlans Line
Lot 104 Lachlan's Line
North Ryde, NSW
Elevation
Retail Street

Check all dimensions and site conditions prior to commencement of any work, the purchase or ordering of any materials, fittings, plant, services or equipment and the preparation of shop drawings and or the fabrication of any components.
Do not scale drawings - refer to figured dimensions only. Any discrepancies shall immediately be referred to the architect for clarification.
All drawings may not be reproduced or distributed without prior permission from the architect.

Scale	1 : 250 @ A1	1:500 @ A3
Drawn	TB	Checked MD
Project no.	s11947	
Status	DA	
Plot Date	13/07/2016 5:33:40 PM	
BIM	LACLINE_BS_ARCH	
Drawing no.	DA07.002	Revision K

Melbourne 1 Nicholson Street
Melbourne VIC 3000 Australia
T 03 8664 6200 F 03 8664 6300
email mel@batesmart.com.au
http://www.batesmart.com.au

Sydney 43 Brisbane Street
Surry Hills NSW 2010 Australia
T 02 8354 5100 F 02 8354 5199
email syd@batesmart.com.au
http://www.batesmart.com.au


Bates Smart Pty Ltd ABN 70 004 999 400

BATESSMART M T


TURNER

L7 ONE Oxford Street
Darlinghurst NSW 2010
Australia

T +61 2 8668 0000
F +61 2 8668 0088
turnerstudio.com.au

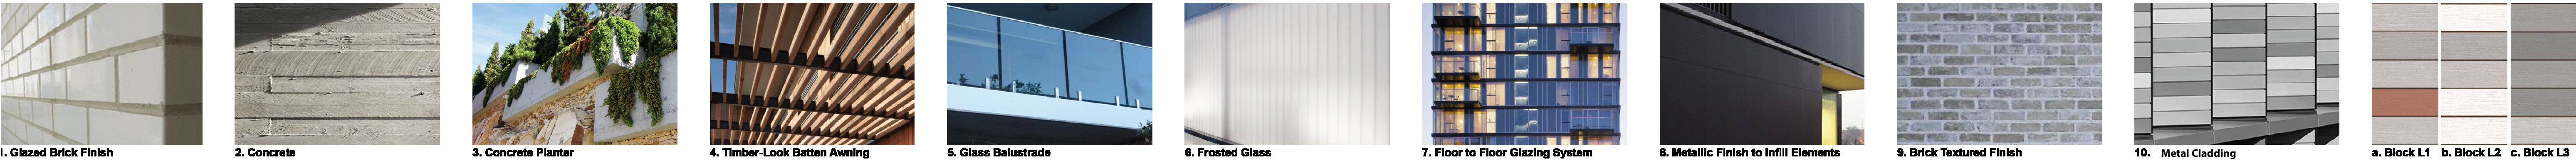

PRELIMINARY
NOT FOR CONSTRUCTION

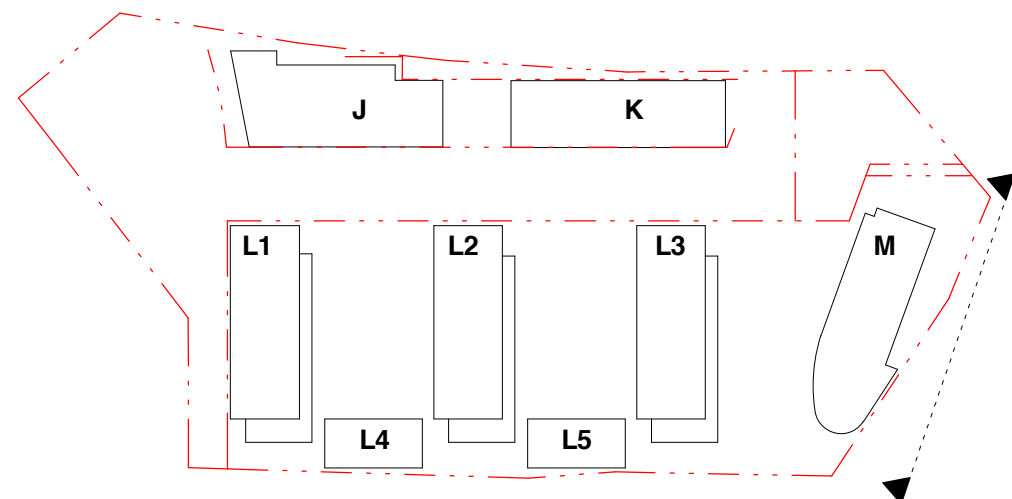

K	12.10.2017	Planning Panel changes (Amended by TURNER)		
H	27.03.2017	Issue for DA (Updated by Turner)		
Revision	Date	Description	Initial	Checked

Lachlans Line
Lot 104 Lachlan's Line
North Ryde, NSW
Elevation
Delhi Road

Check all dimensions and site conditions prior to commencement of any work, the purchase or ordering of any materials, fittings, plant, services or equipment and the preparation of shop drawings and or the fabrication of any components.
Do not scale drawings - refer to figured dimensions only. Any discrepancies shall immediately be referred to the architect for clarification.
All drawings may not be reproduced or distributed without prior permission from the architect.

Scale	1 : 250 @ A1	1:500 @ A3
Drawn	TB	Checked MD
Project no.	s11947	
Status	DA	
Plot Date	13/07/2016 5:33:47 PM	
BIM	LACLINL_BS_ARCH	
Drawing no.	DA07.003	Revision J

Melbourne 1 Nicholson Street
Melbourne VIC 3000 Australia
T 03 8664 6200 F 03 8664 6300
email mel@batesmart.com.au
http://www.batesmart.com.au

Sydney 43 Brisbane Street
Surry Hills NSW 2010 Australia
T 02 8354 5100 F 02 8354 5199
email syd@batesmart.com.au
http://www.batesmart.com.au

Bates Smart Pty Ltd ABN 70 004 999 400

BATESSMART

TURNER

L7 ONE Oxford Street
Darlinghurst NSW 2010
Australia


T +61 2 8668 0000
F +61 2 8668 0088
turnerstudio.com.au



- Level 12
▽ RL (Roof) 99.70 m
- Level 11
▽ RL 96.50 m
- Level 10
▽ RL 93.40 m
- Level 09
▽ RL 90.20 m
- Level 08
▽ RL 87.10 m
- Level 07
▽ RL 84.00 m
- Level 06
▽ RL 80.90 m
- Level 05
▽ RL 77.80 m
- Level 04
▽ RL 74.70 m
- Level 03
▽ RL 71.60 m
- Level 02
▽ RL 68.50 m
- Level 01
▽ RL 65.40 m



PRELIMINARY
NOT FOR CONSTRUCTION

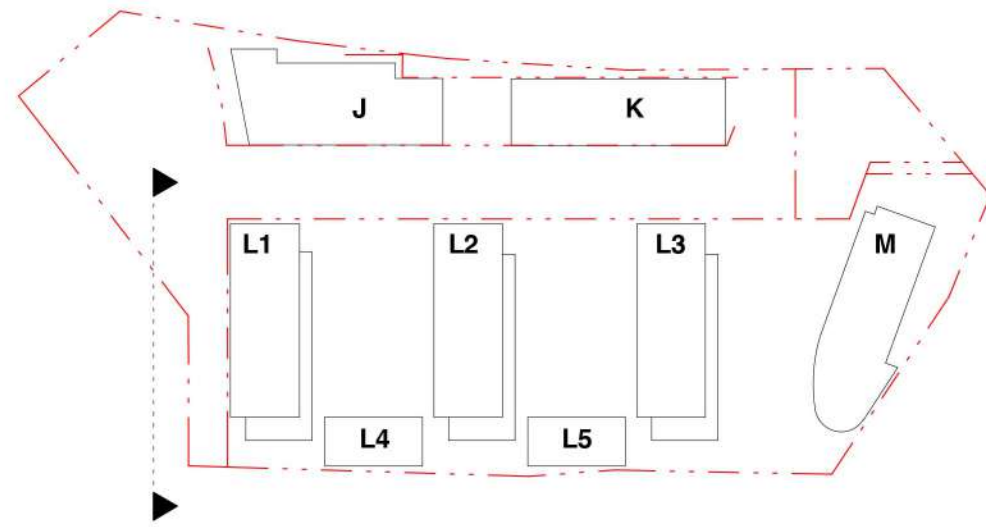

Lachlans Line
Lot 104 Lachlan's Line
North Ryde, NSW
Elevations
Spine Road

K	12.10.2017	Planning Panel changes (Amended by TURNER)			
J	27.03.2017	Medical Centre amended and lobby reconfigured (Update by TURNER)			
Revision	Date	Description	Initial	Checked	

Check all dimensions and site conditions prior to commencement of any work, the purchase or ordering of any materials, fittings, plant, services or equipment and the preparation of shop drawings and or the fabrication of any components.
Do not scale drawings - refer to figured dimensions only. Any discrepancies shall immediately be referred to the architect for clarification.
All drawings may not be reproduced or distributed without prior permission from the architect.

Scale	1 : 250 @ A1	1:900 @ A3
Drawn	Author	Checked
Project no.	s11947	Checker
Status	DA	
Plot Date	13/07/2016 5:33:54 PM	
BIM	LACHLINE_BS_ARCH	
Drawing no.	DA07.004	Revision
		K

Melbourne 1 Nicholson Street
Melbourne VIC 3000 Australia
T 03 8664 6200 F 03 8664 6300
email mel@batesmart.com.au
http://www.batesmart.com.au


Sydney 43 Brisbane Street
Surry Hills NSW 2010 Australia
T 02 8354 5100 F 02 8354 5199
email syd@batesmart.com.au
http://www.batesmart.com.au

Bates Smart Pty Ltd ABN 70 004 999 400


BATESSMART

TURNER

L7 ONE Oxford Street
Darlinghurst NSW 2010
Australia
T +61 2 8668 0000
F +61 2 8668 0088
turner@tdo.com.au

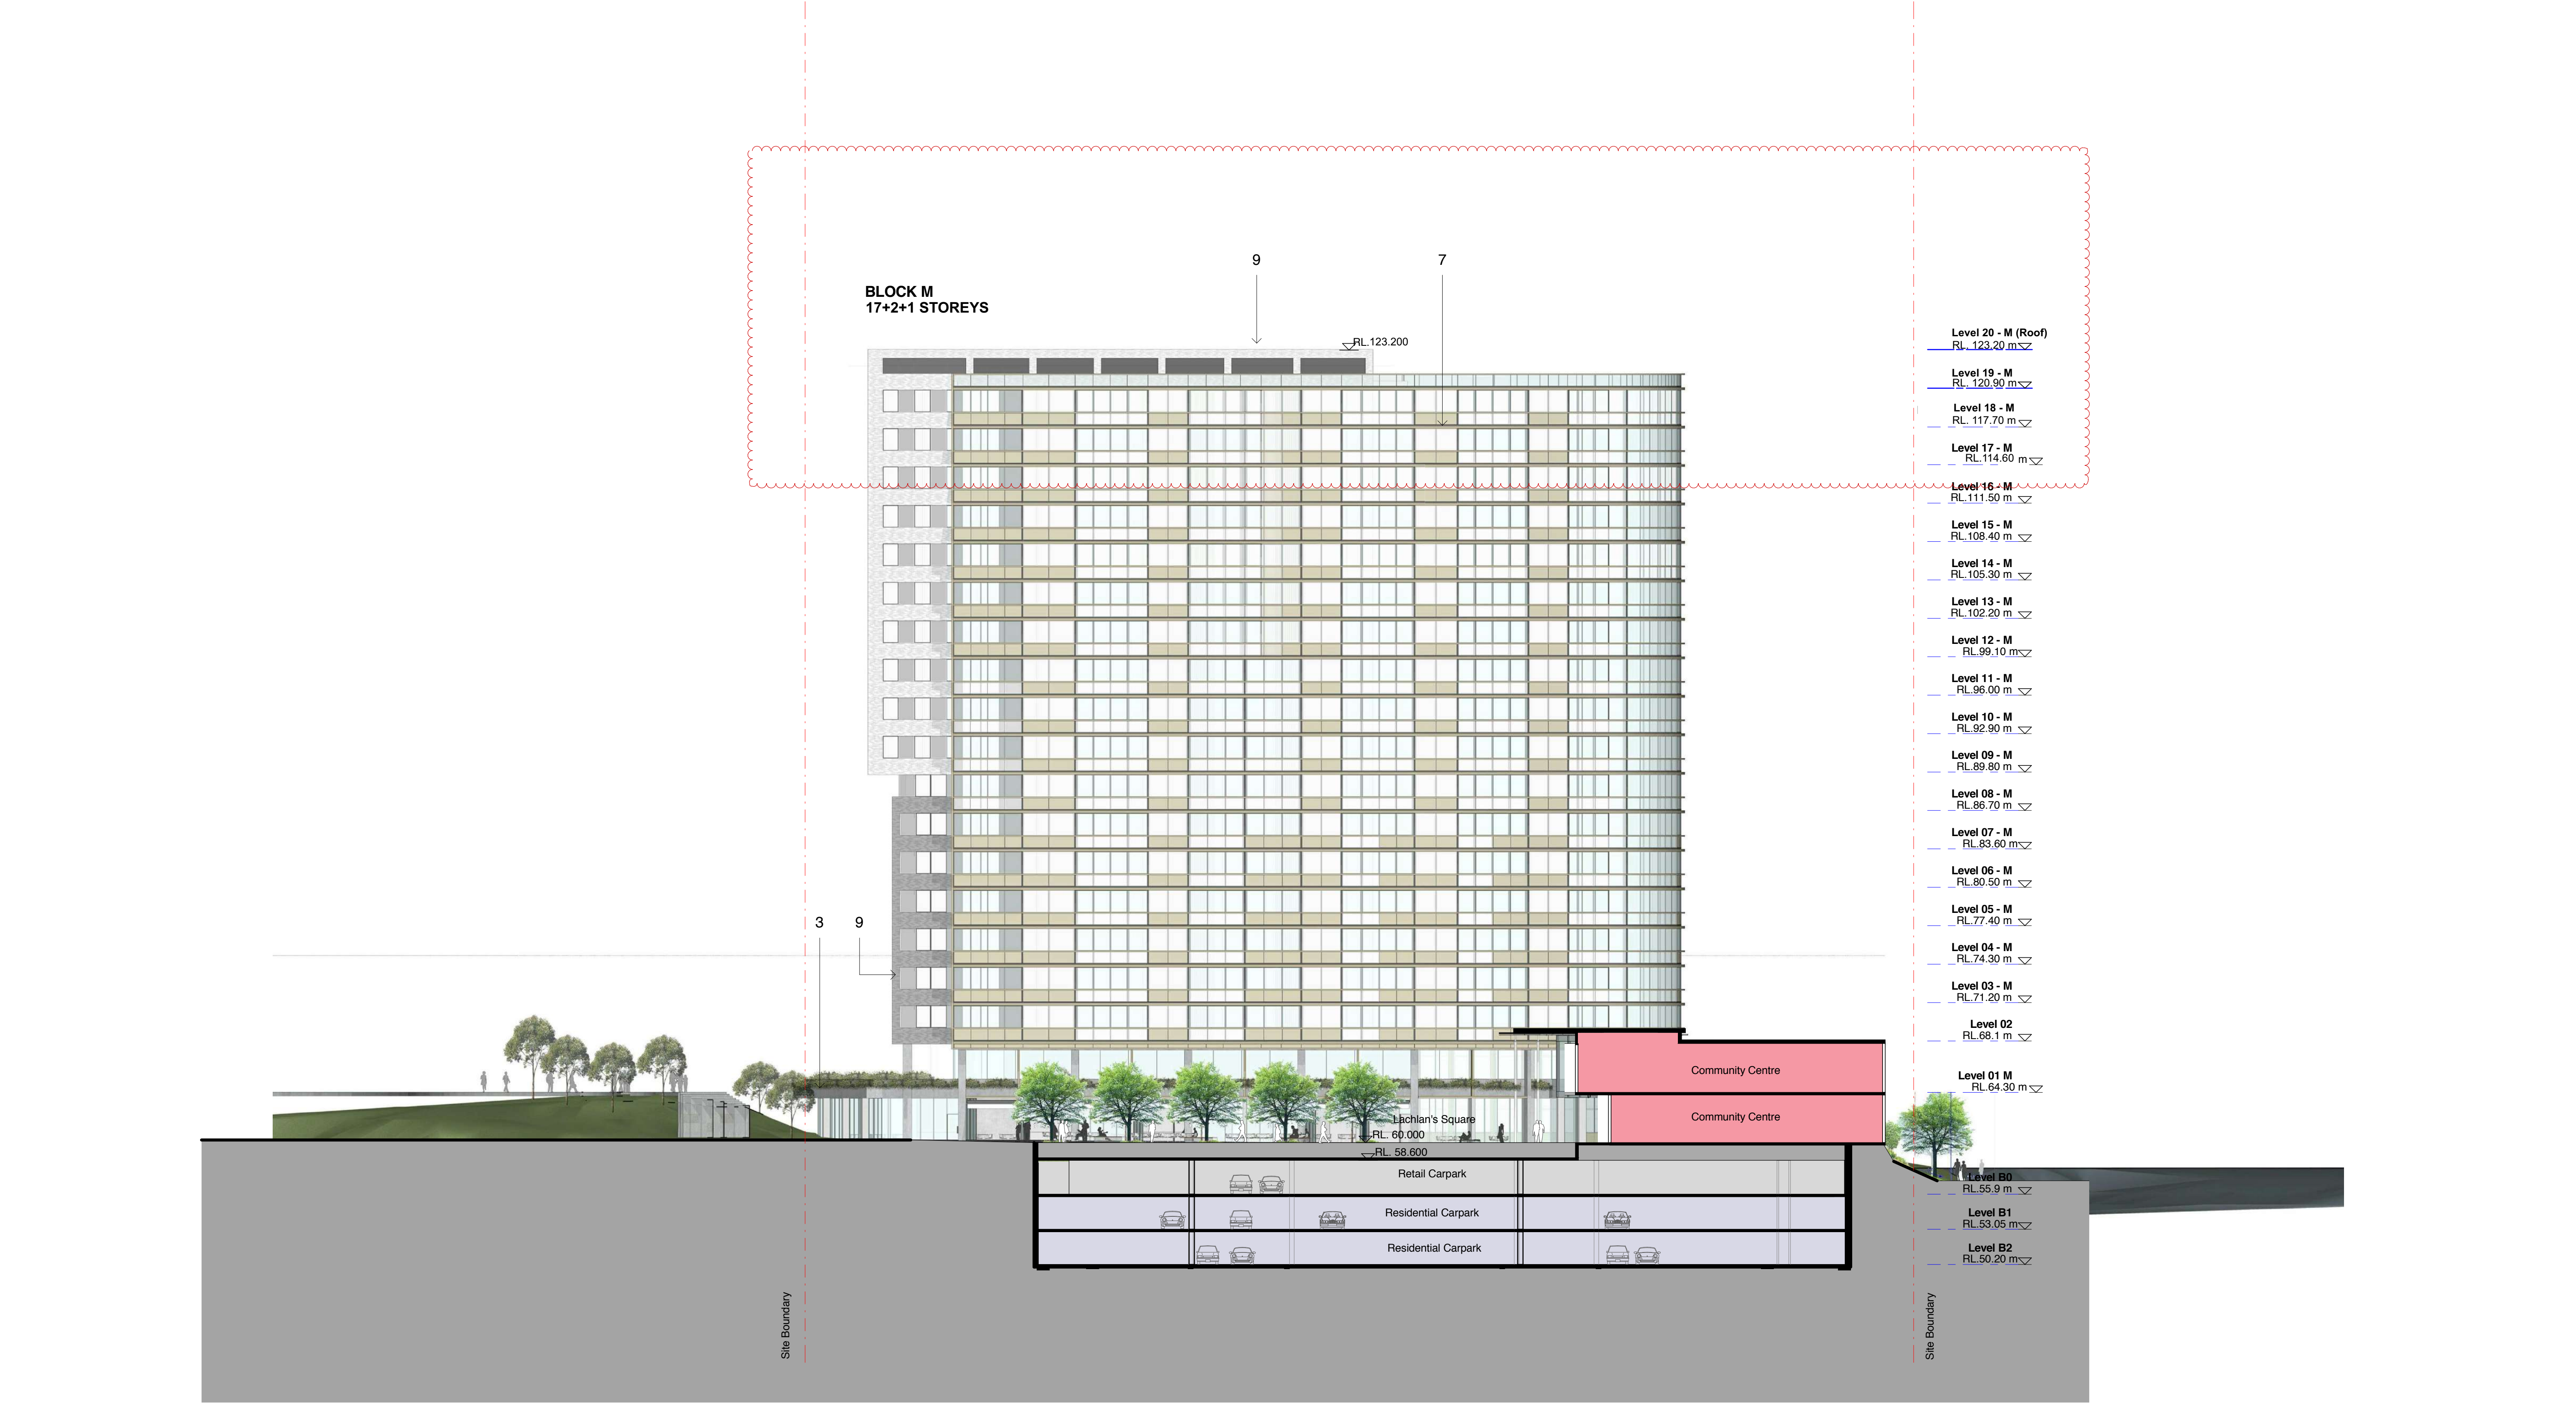

PRELIMINARY
NOT FOR CONSTRUCTION

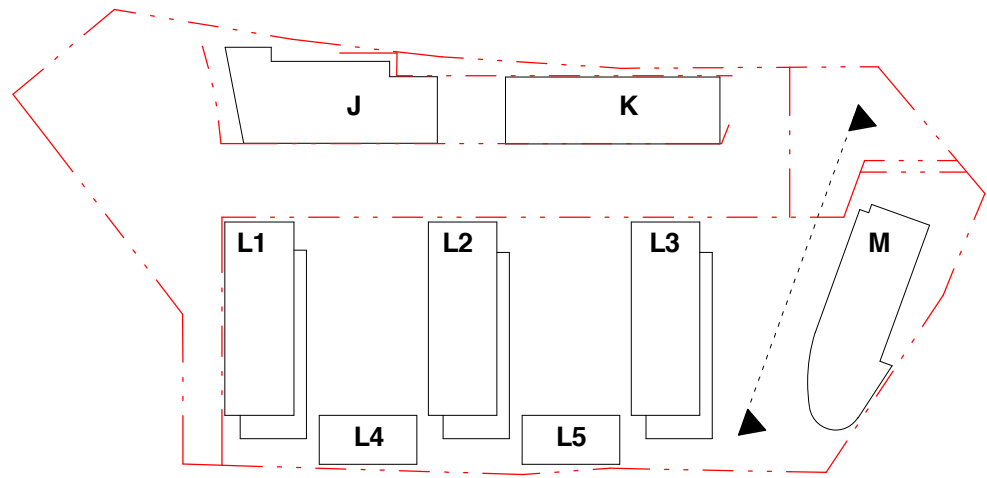

J	12.10.2017	Planning Panel changes (Amended by TURNER)		
H	27.03.2017	Issue for DA (Update by Turner)		
Revision	Date	Description	Initial	Checked

Lachlans Line
Lot 104 Lachlan's Line
North Ryde, NSW

Section
Lachlan's Square Facing Block M

Check all dimensions and site conditions prior to commencement of any work, the purchase or ordering of any materials, fittings, plant, services or equipment and the preparation of shop drawings and or the fabrication of any components.
Do not scale drawings - refer to figured dimensions only. Any discrepancies shall immediately be referred to the architect for clarification.
All drawings may not be reproduced or distributed without prior permission from the architect.

Scale	1 : 250 @ A1	1:500 @ A3
Drawn	TB	Checked JF
Project no.	s11947	
Status	DA	
Plot Date	15/07/2016 6:21:13 PM	
BIM	LACLINE_BS_ARCH	
Drawing no.	DA08.002	Revision J

Melbourne 1 Nicholson Street
Melbourne VIC 3000 Australia
T 03 8664 6200 F 03 8664 6300
email mel@batesmart.com.au
http://www.batesmart.com.au

Sydney 43 Brisbane Street
Surry Hills NSW 2010 Australia
T 02 8354 5100 F 02 8354 5199
email syd@batesmart.com.au
http://www.batesmart.com.au


Bates Smart Pty Ltd ABN 70 004 999 400

BATESSMART


TURNER

L7 ONE Oxford Street
Sydney NSW 2010
Australia

T +61 2 8668 0000
F +61 2 8668 0088
turnerltdo.com.au

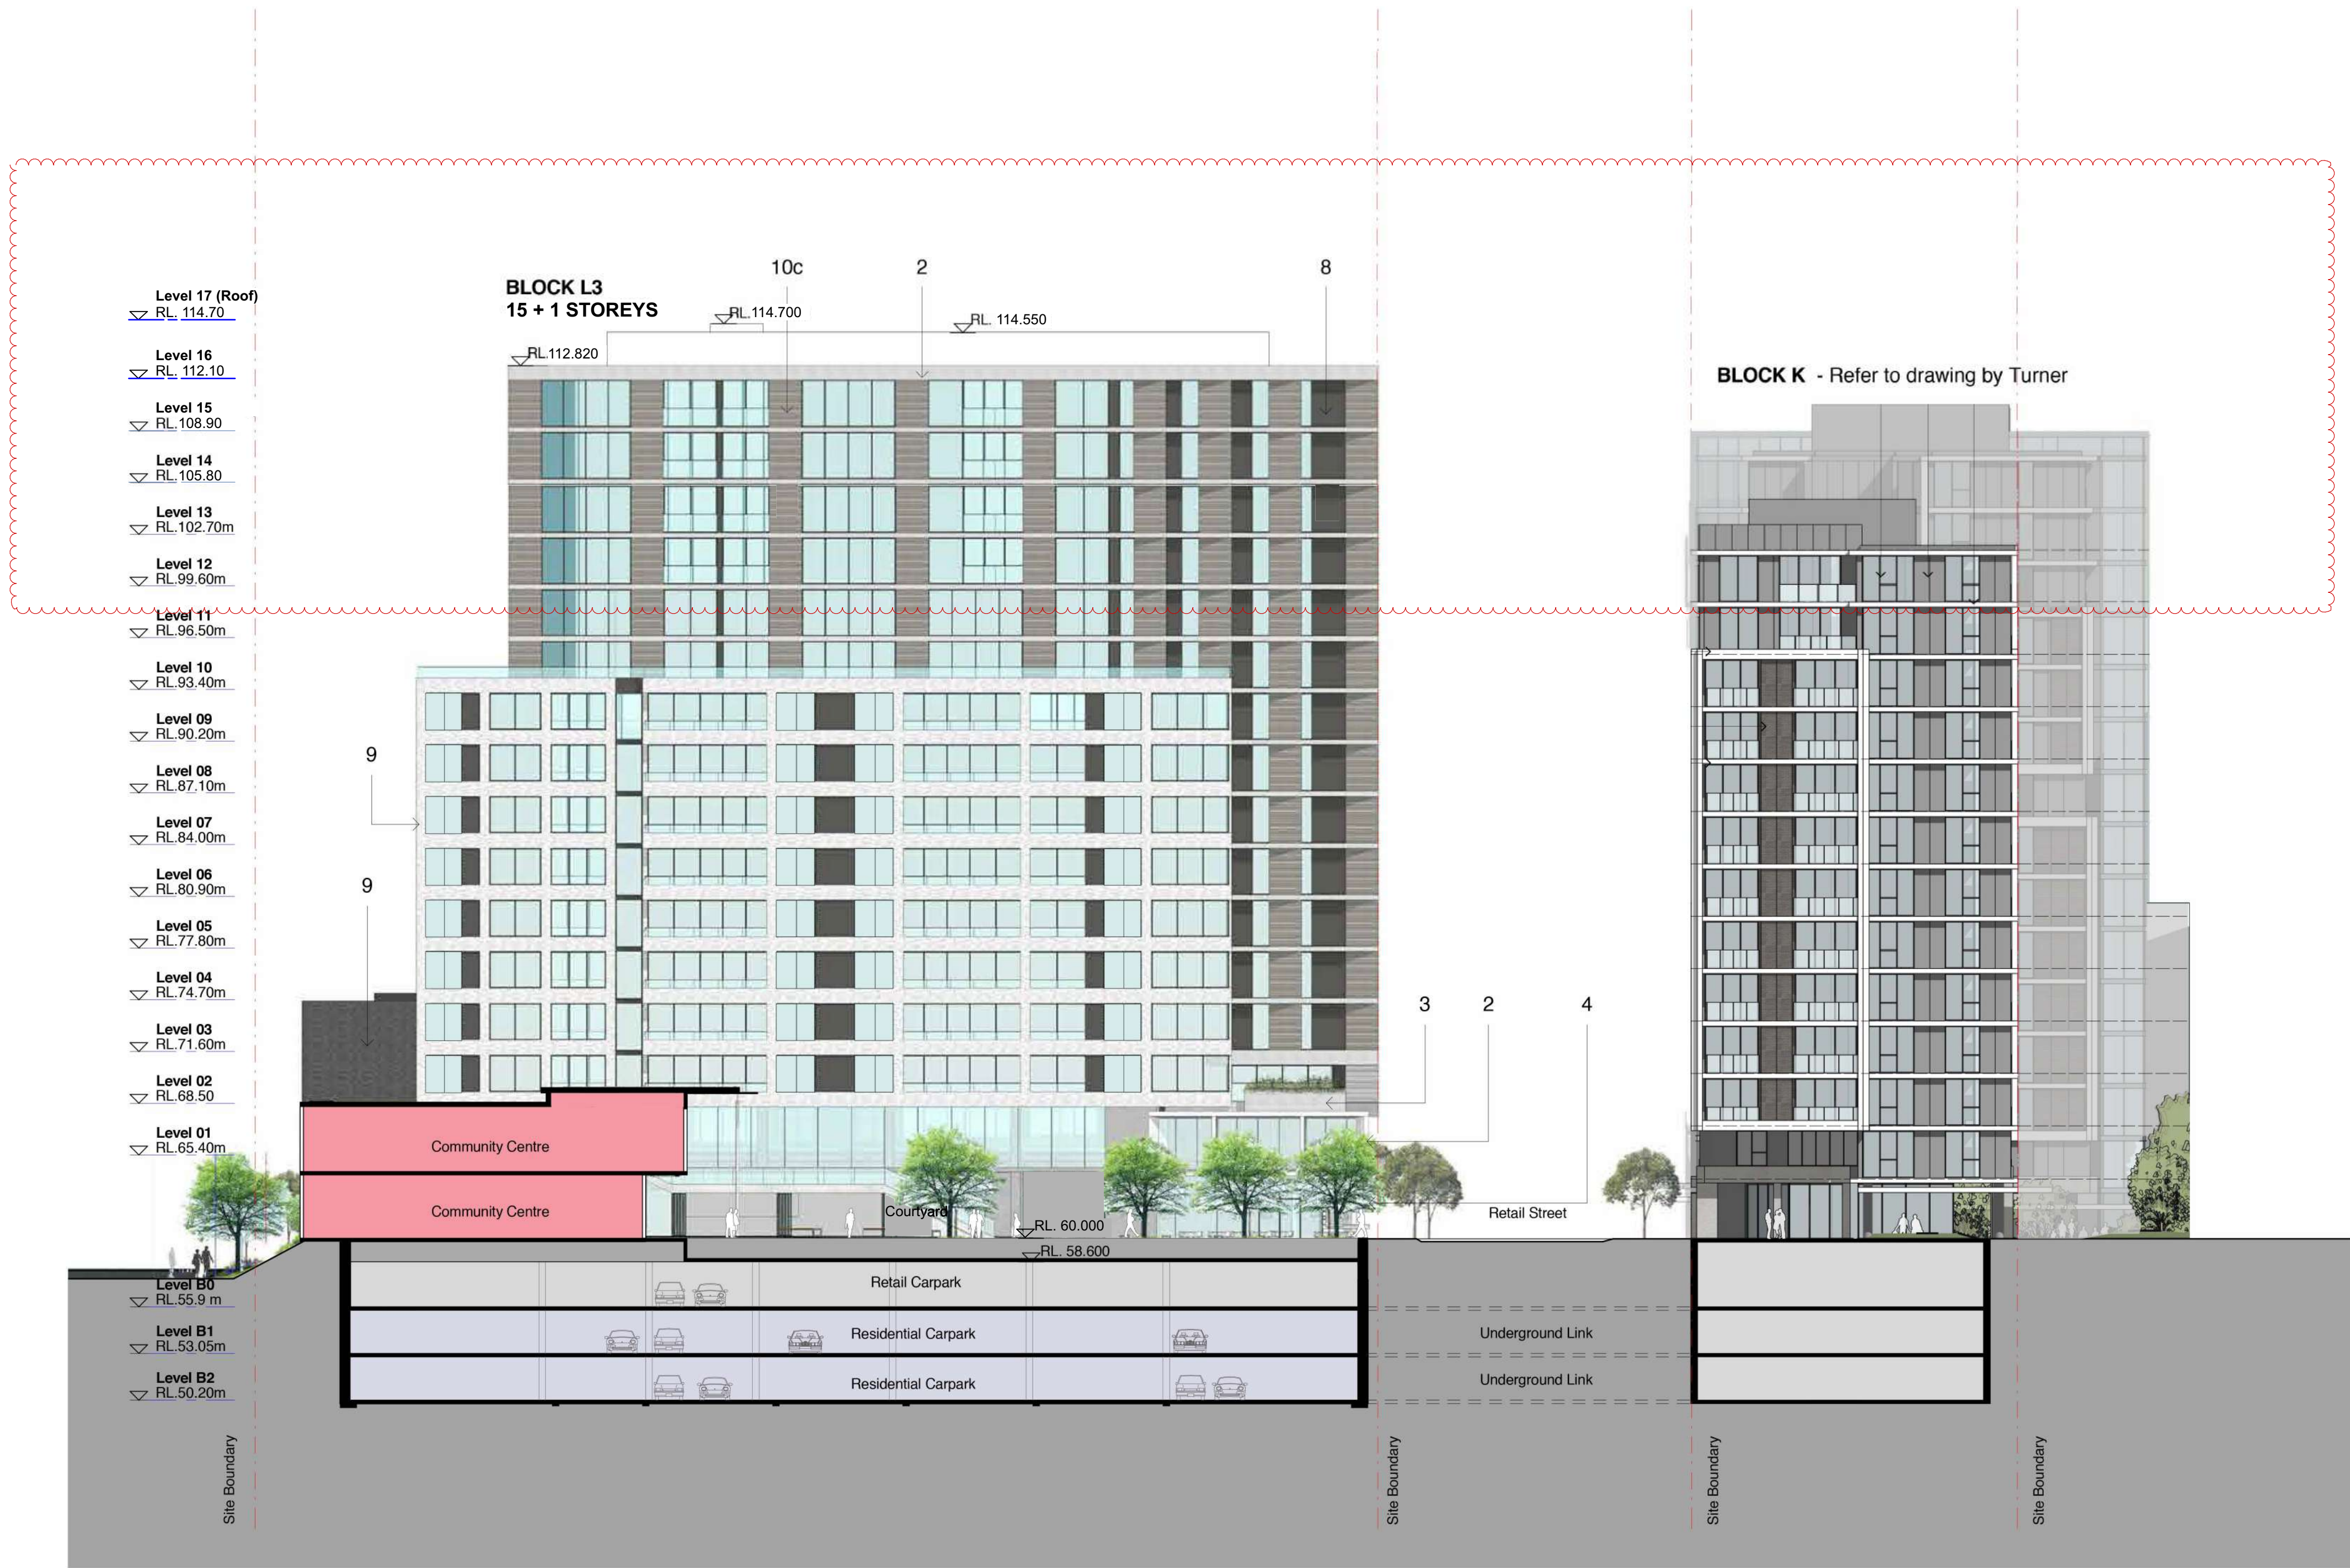

PRELIMINARY
NOT FOR CONSTRUCTION

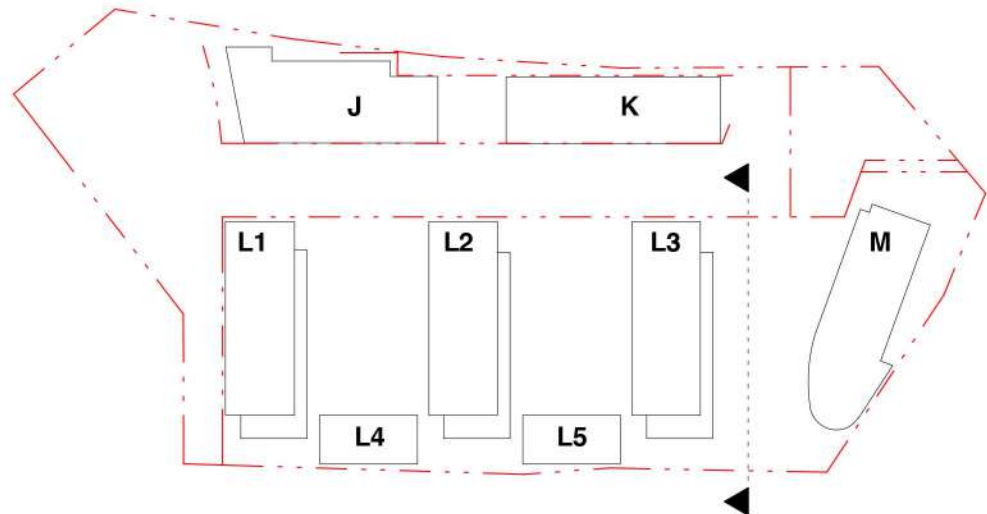

L	12.10.2017	Planning Panel changes (Amended by TURNER)		
J	27.03.2017	Shutter deleted (Update by Turner)		
Revision	Date	Description	Initial	Checked

Lachlans Line
Lot 104 Lachlan's Line
North Ryde, NSW
Section
Lachlan's Square Facing Block L3

Check all dimensions and site conditions prior to commencement of any work, the purchase or ordering of any materials, fittings, plant, services or equipment and the preparation of shop drawings and or the fabrication of any components.
Do not scale drawings - refer to figured dimensions only. Any discrepancies shall immediately be referred to the architect for clarification.
All drawings may not be reproduced or distributed without prior permission from the architect.

Scale	1 : 250 @ A1	1:500 @ A3
Drawn	TB	Checked JF
Project no.	s11947	
Status	DA	
Plot Date	15/07/2016 6:21:09 PM	
BIM	LACLINE_BS_ARCH	
Drawing no.	DA08.003	Revision L

Melbourne 1 Nicholson Street
Melbourne VIC 3000 Australia
T 03 8664 6200 F 03 8664 6300
email mel@batesmart.com.au
http://www.batesmart.com.au

Sydney 43 Brisbane Street
Surry Hills NSW 2010 Australia
T 02 8354 5100 F 02 8354 5199
email syd@batesmart.com.au
http://www.batesmart.com.au



Bates Smart Pty Ltd ABN 70 004 999 400

BATESSMART


TURNER

L7 ONE Oxford Street
Darlinghurst NSW 2010
Australia

T +61 2 8668 0000
F +61 2 8668 0088
turnerstudio.com.au

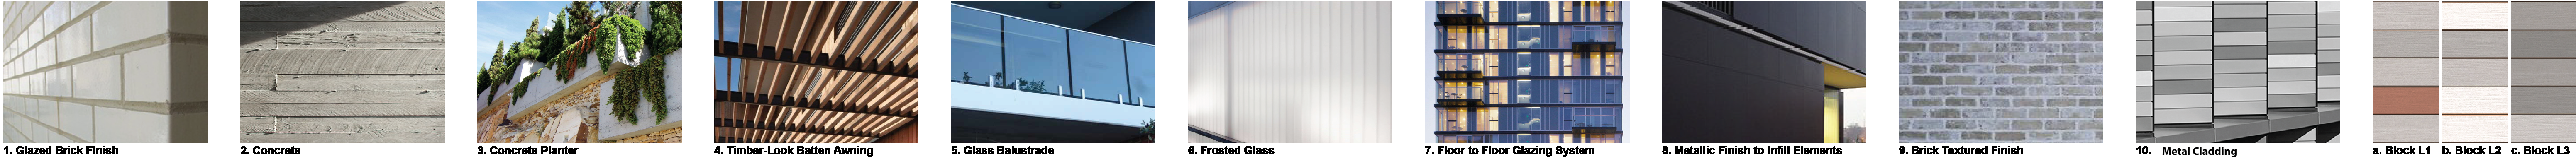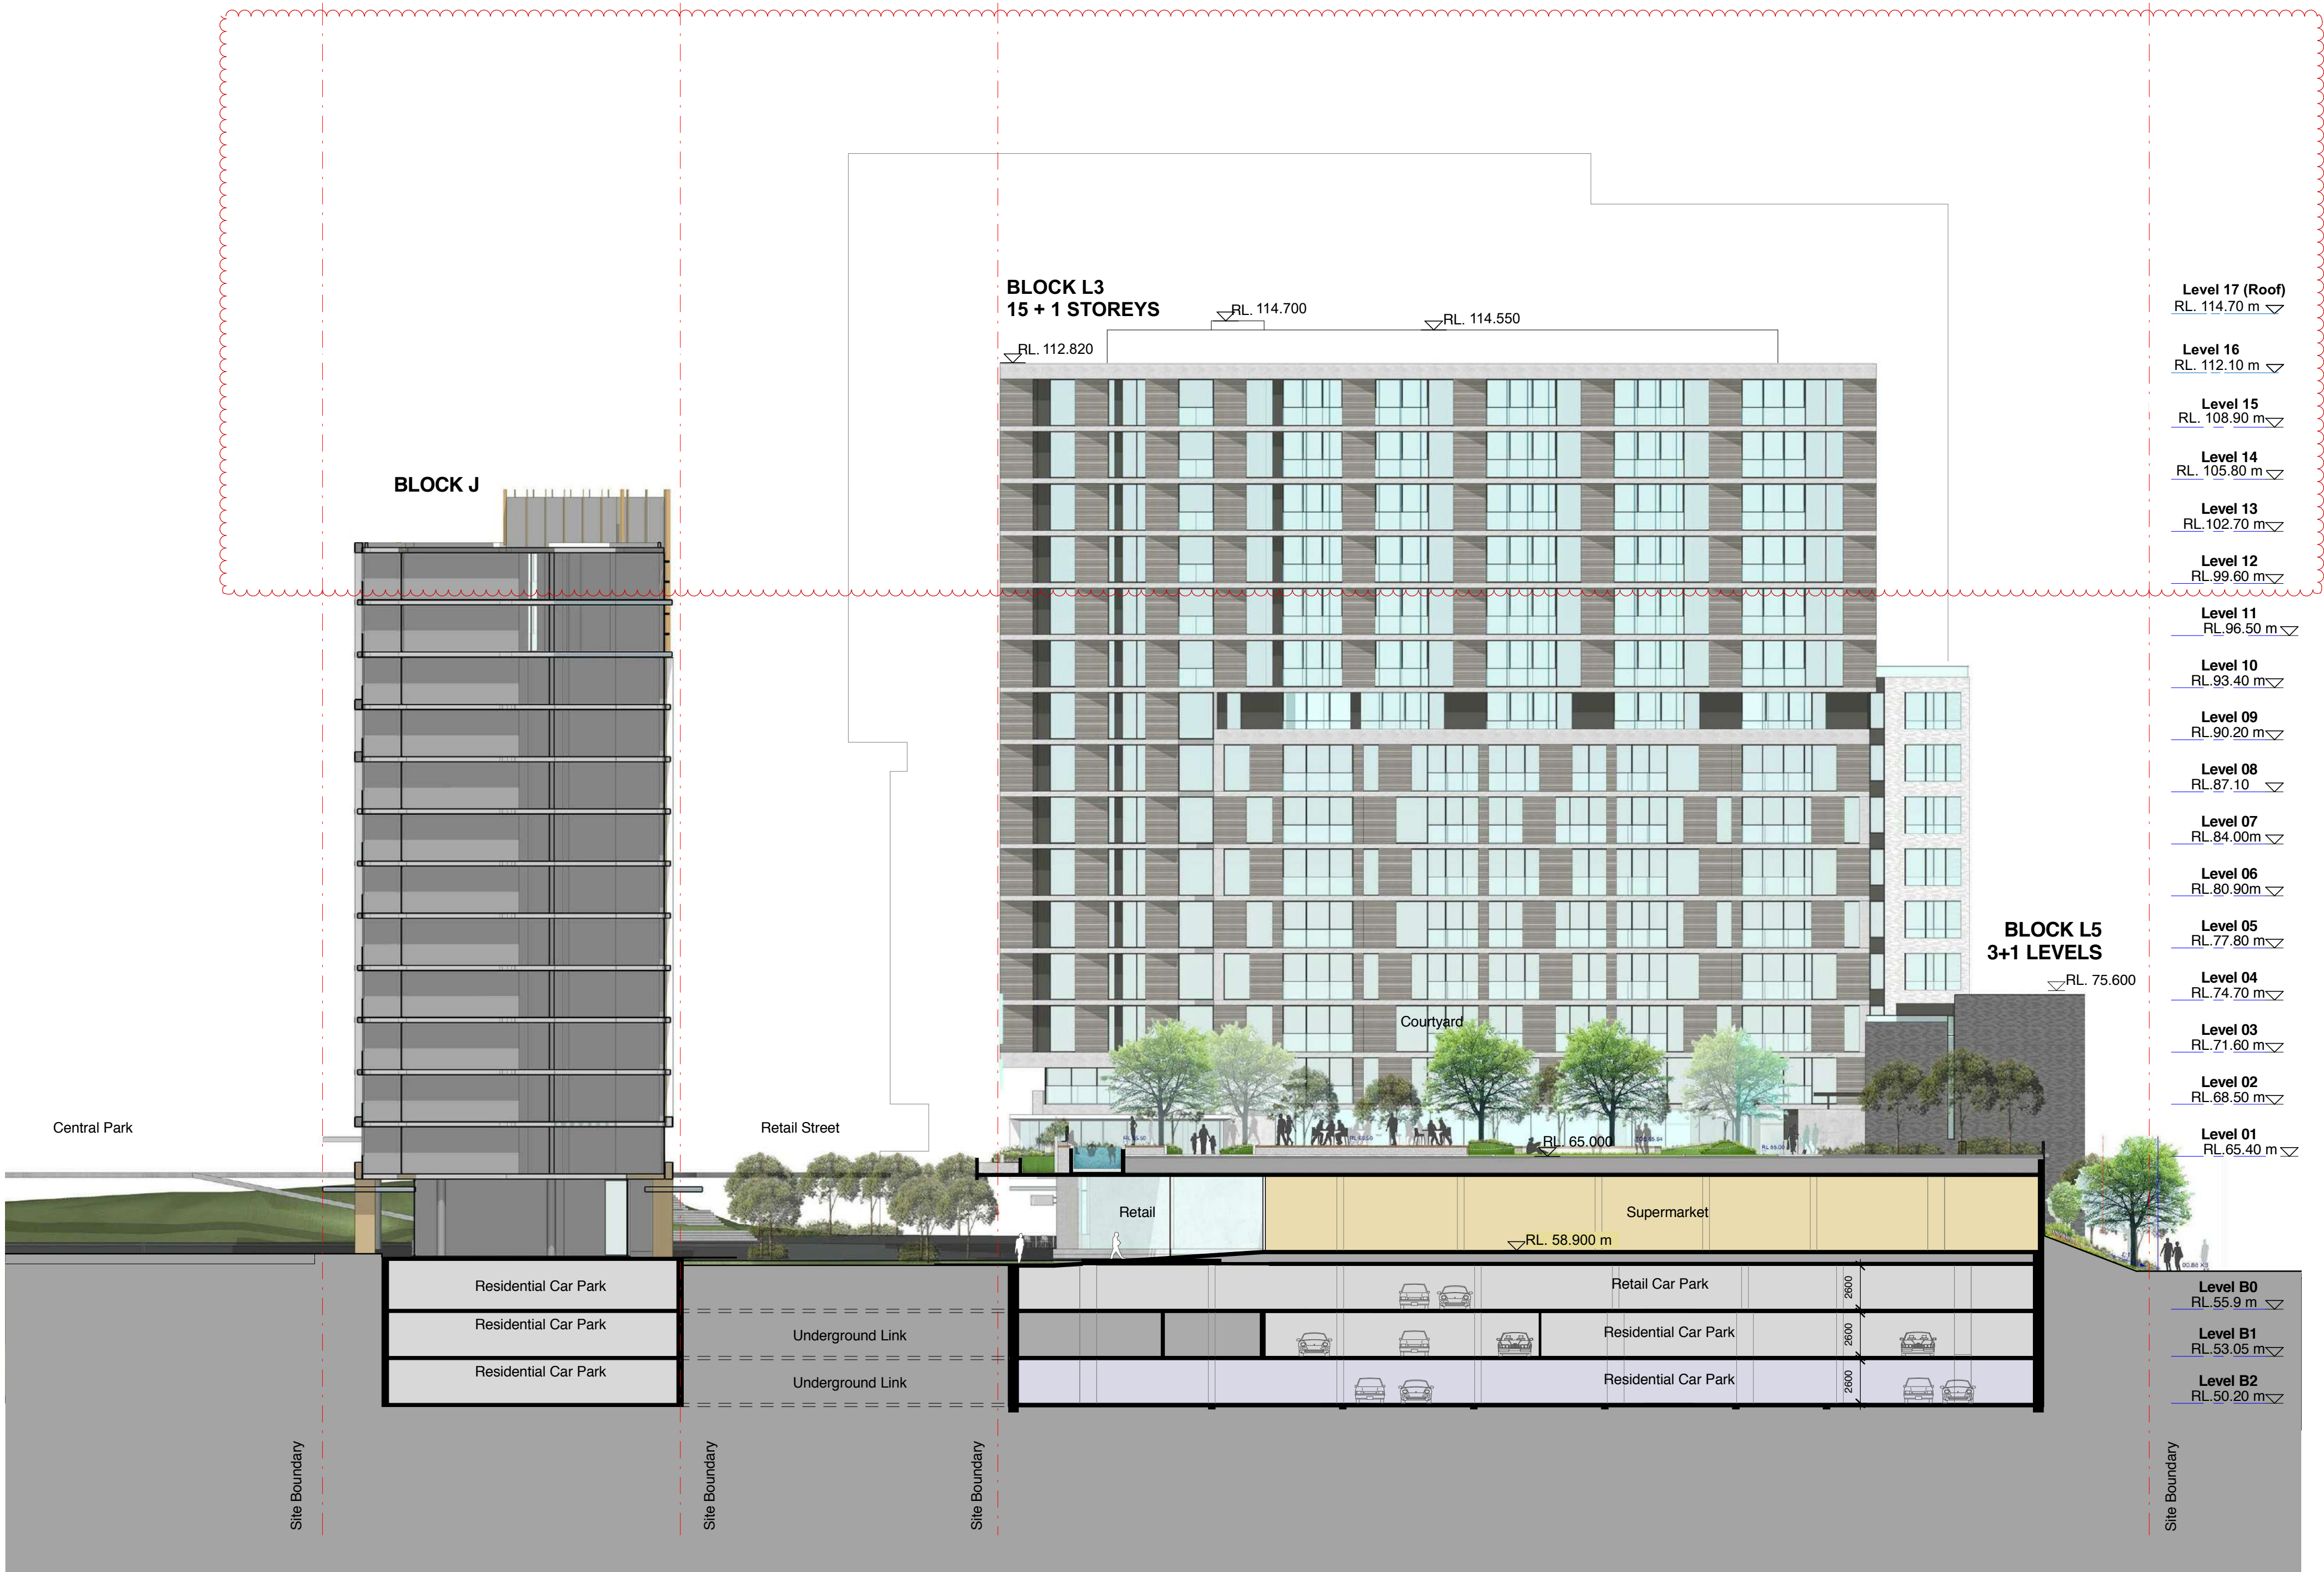

PRELIMINARY
NOT FOR CONSTRUCTION

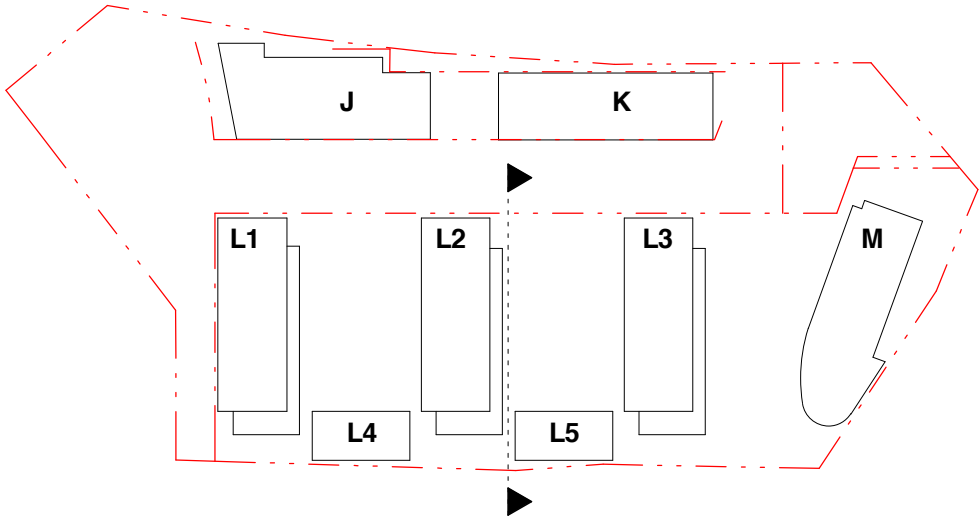

K	17.10.2017	Planning Panel changes (Amended by TURNER)		
J	12.10.2017	Planning Panel changes (Amended by TURNER)		
H	27.03.2017	For Development Application		
Revision	Date	Description	Initial	Checked

Lachlans Line
Lot 104 Lachlan's Line
North Ryde, NSW
Section
Supermarket/Podium Facing Block
L3

Check all dimensions and site conditions prior to commencement of any work, the purchase or ordering of any materials, fittings, plant, services or equipment and the preparation of shop drawings and/or the fabrication of any components.
Do not scale drawings - refer to figured dimensions only. Any discrepancies shall immediately be referred to the architect for clarification.
All drawings may not be reproduced or distributed without prior permission from the architect.

Scale	1 : 250 @ A1	1:500 @ A3
Drawn	TB	Checked JF
Project no.	s11947	
Status	DA	
Plot Date	15/07/2016 6:21:03 PM	
BIM	LACLINE_BS_ARCH	
Drawing no.	DA08.004	Revision K

Melbourne 1 Nicholson Street
Melbourne VIC 3000 Australia
T 03 8664 6200 F 03 8664 6300
email mel@batesmart.com.au
http://www.batesmart.com.au

Sydney 43 Brisbane Street
Surry Hills NSW 2010 Australia
T 02 8354 5100 F 02 8354 5199
email syd@batesmart.com.au
http://www.batesmart.com.au


Bates Smart Pty Ltd ABN 70 004 999 400

BATESSMART


TURNER

L7 ONE Oxford Street
Darlinghurst NSW 2010
Australia

T +61 2 8668 0000
F +61 2 8668 0088
turnerstudio.com.au

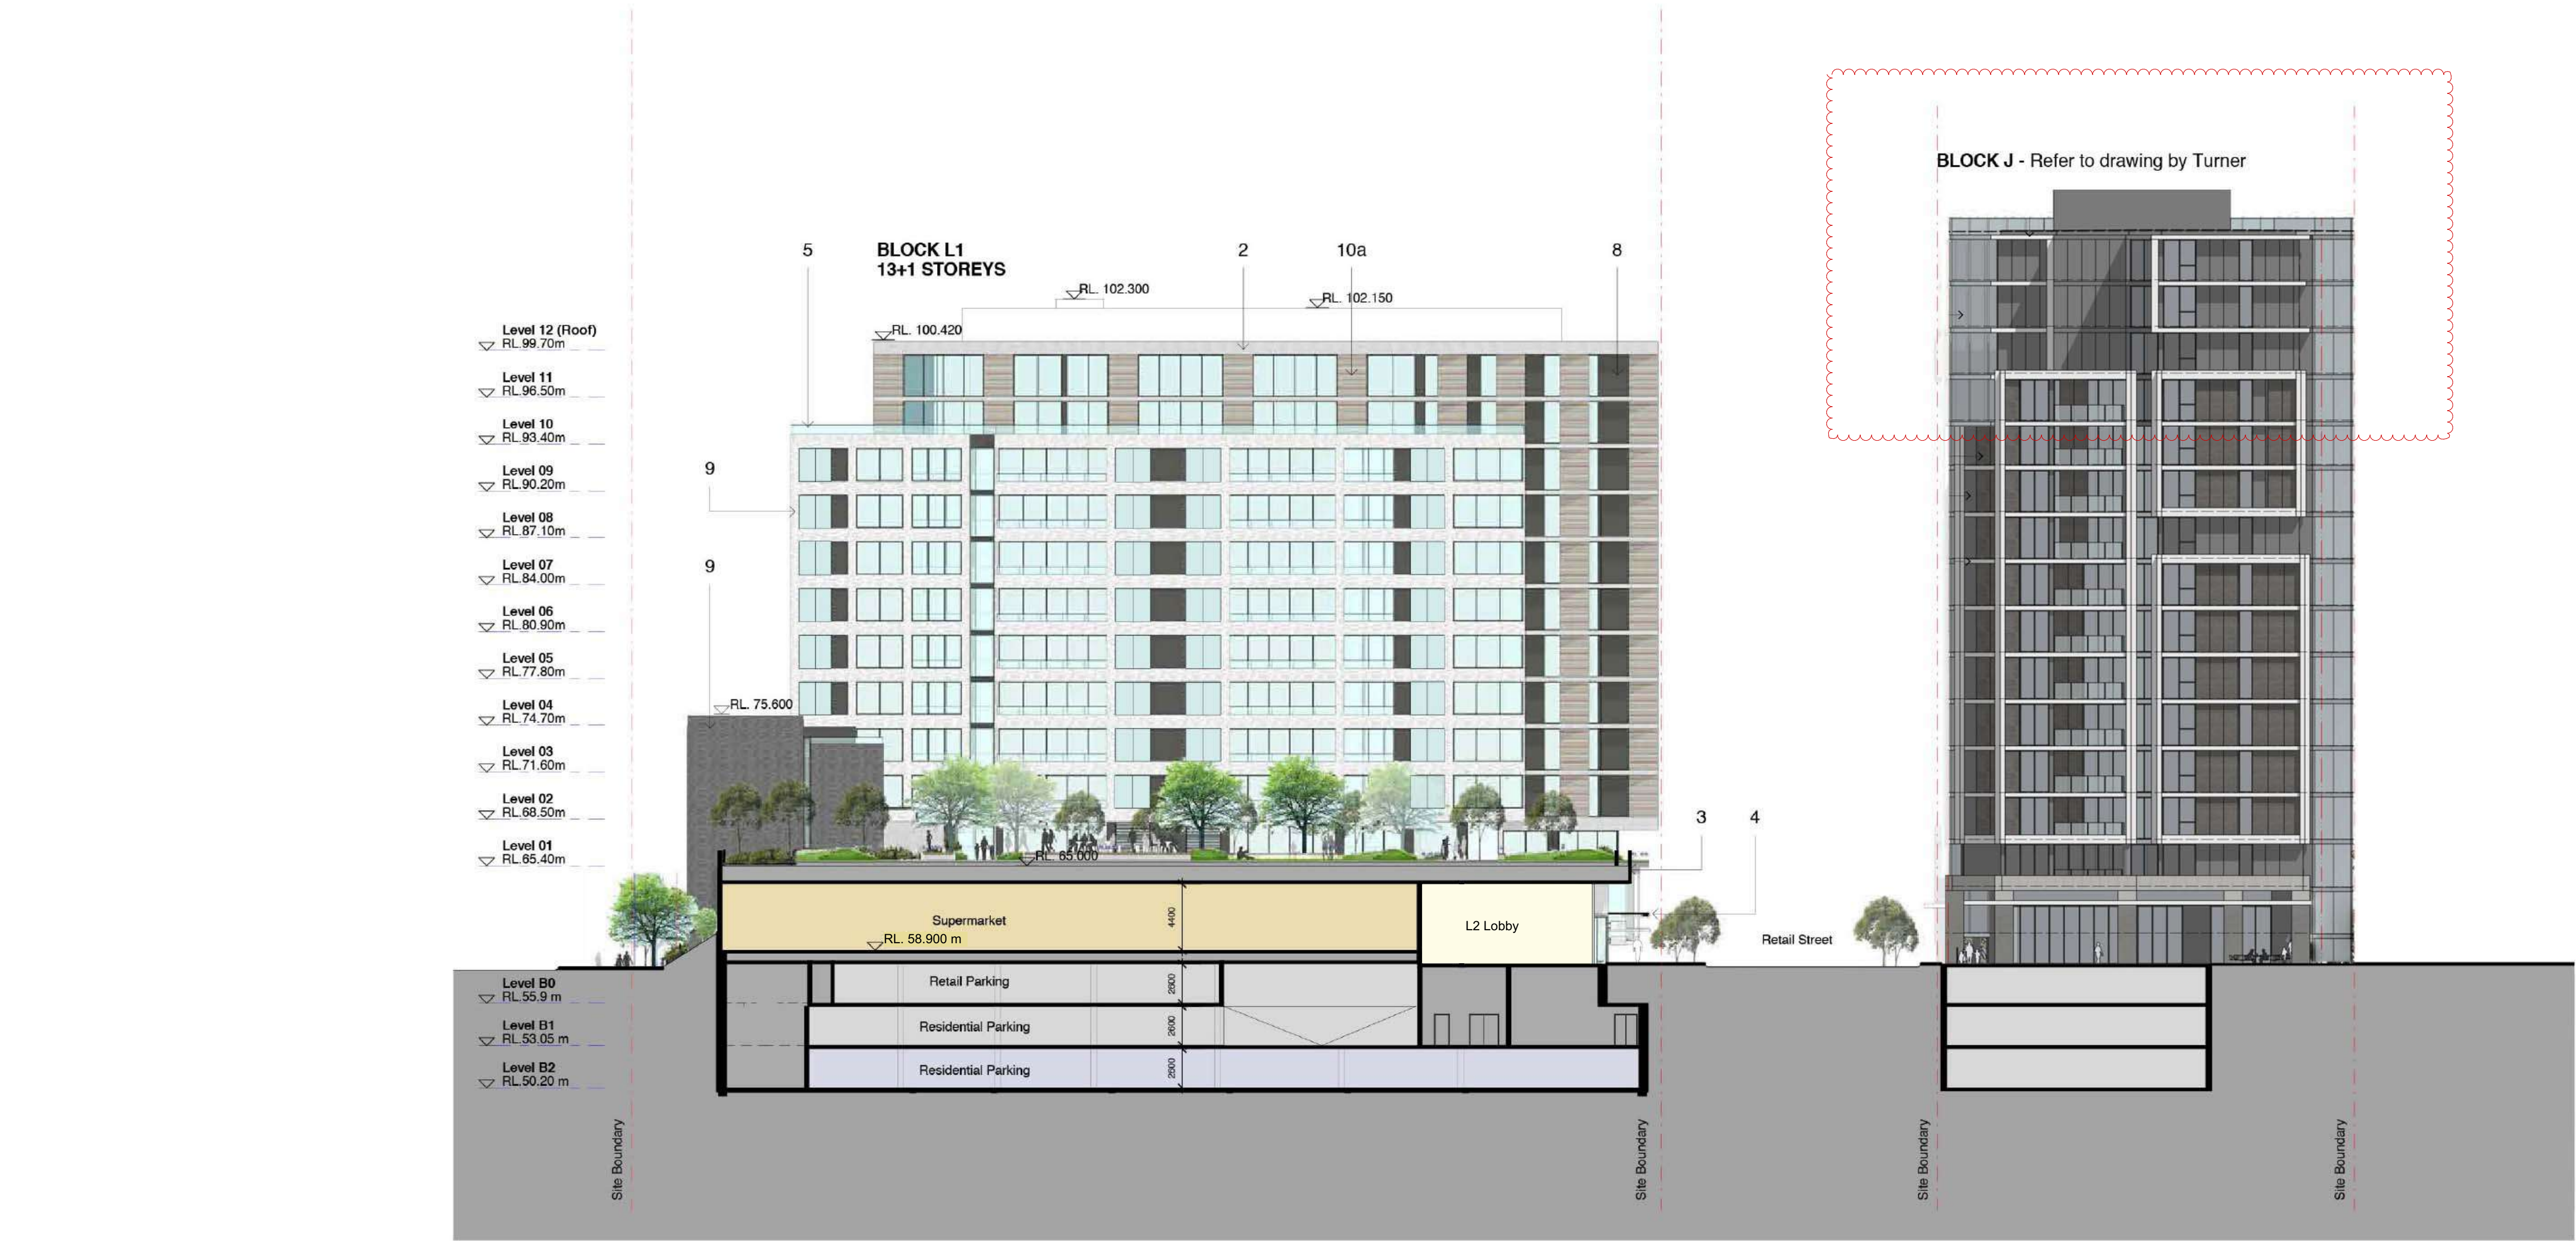

PRELIMINARY
NOT FOR CONSTRUCTION

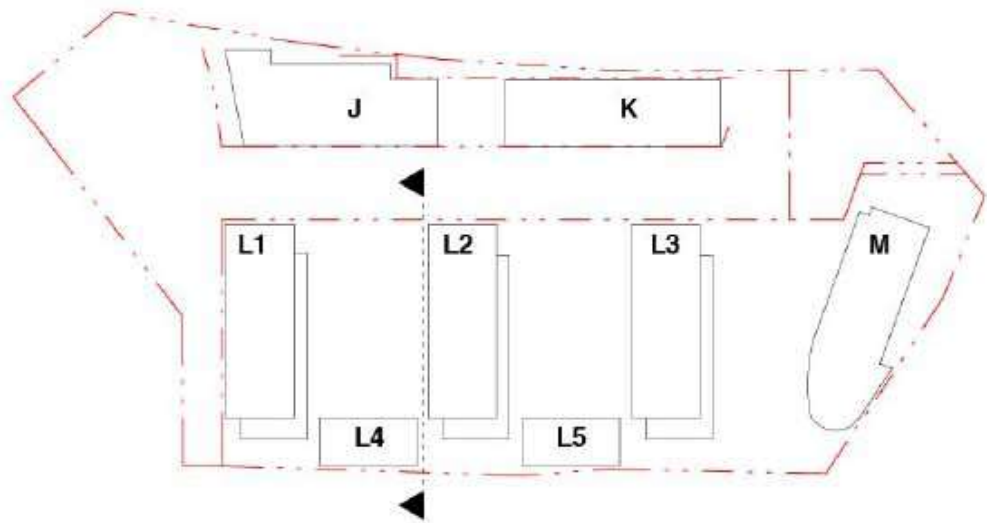

Revision	Date	Description	Initial	Checked
L	17.10.2017	Planning Panel changes (Amended by TURNER)		
K	12.10.2017	Planning Panel changes (Amended by TURNER)		
J	22.03.2017	Shower, decked (update by TURNER)		

Lachlans Line
Lot 104 Lachlan's Line
North Ryde, NSW
Section
Supermarket/Podium Facing Block
L1

Check all dimensions and site conditions prior to commencement of any work, the purchase or ordering of any materials, fittings, plant, services or equipment and the preparation of shop drawings and/or the fabrication of any components.
Do not scale drawings - refer to figured dimensions only. Any discrepancies shall immediately be referred to the architect for clarification.
All drawings may not be reproduced or distributed without prior permission from the architect.

Scale	1 : 250 @ A1	1:500 @ A3
Drawn	TB	Checked JF
Project no.	s11947	
Status	DA	
Plot Date	15/07/2016 8:20:57 PM	
BIM	LACHLAN_BS_ARCH	
Drawn by no.	DA08.005	Revision L

Melbourne 1 Nicholson Street
Melbourne VIC 3000 Australia
T 03 8664 6200 F 03 8664 6300
email mel@batesmart.com.au
http://www.batesmart.com.au

Sydney 43 Brisbane Street
Surry Hills NSW 2010 Australia
T 02 8354 5100 F 02 8354 5199
email syd@batesmart.com.au
http://www.batesmart.com.au

Bates Smart Pty Ltd ABN 70 004 999 400




BATESSMART

TURNER

L7 ONE Oxford Street
Darlington NSW 2010
Australia

T +61 2 8668 0000
F +61 2 8668 0088
turnerstudio.com.au

SHADOW ANALYSIS SHEET 1

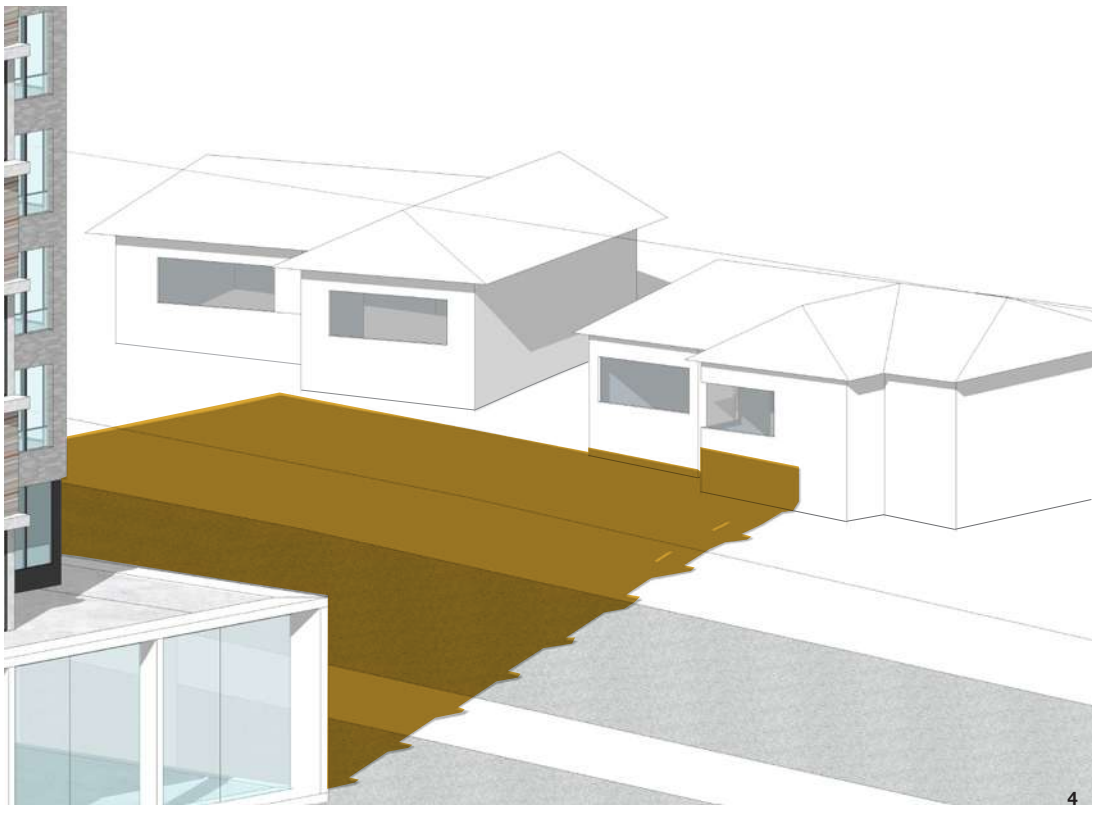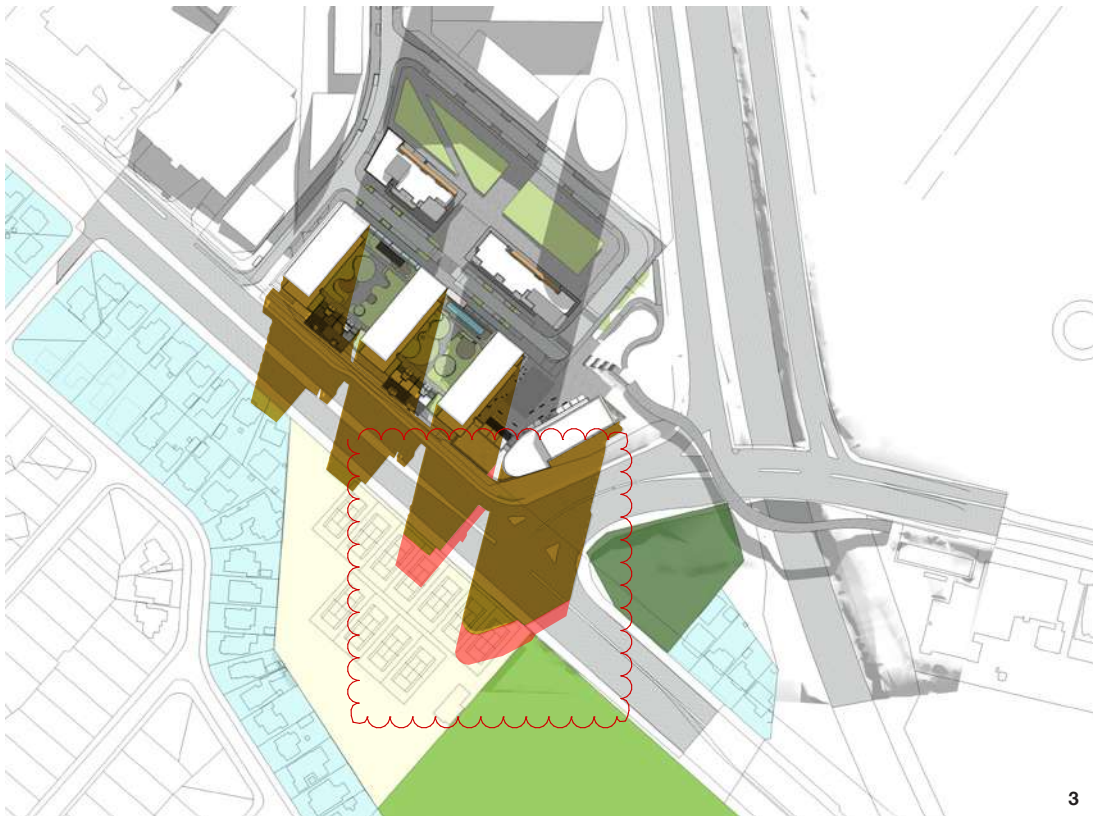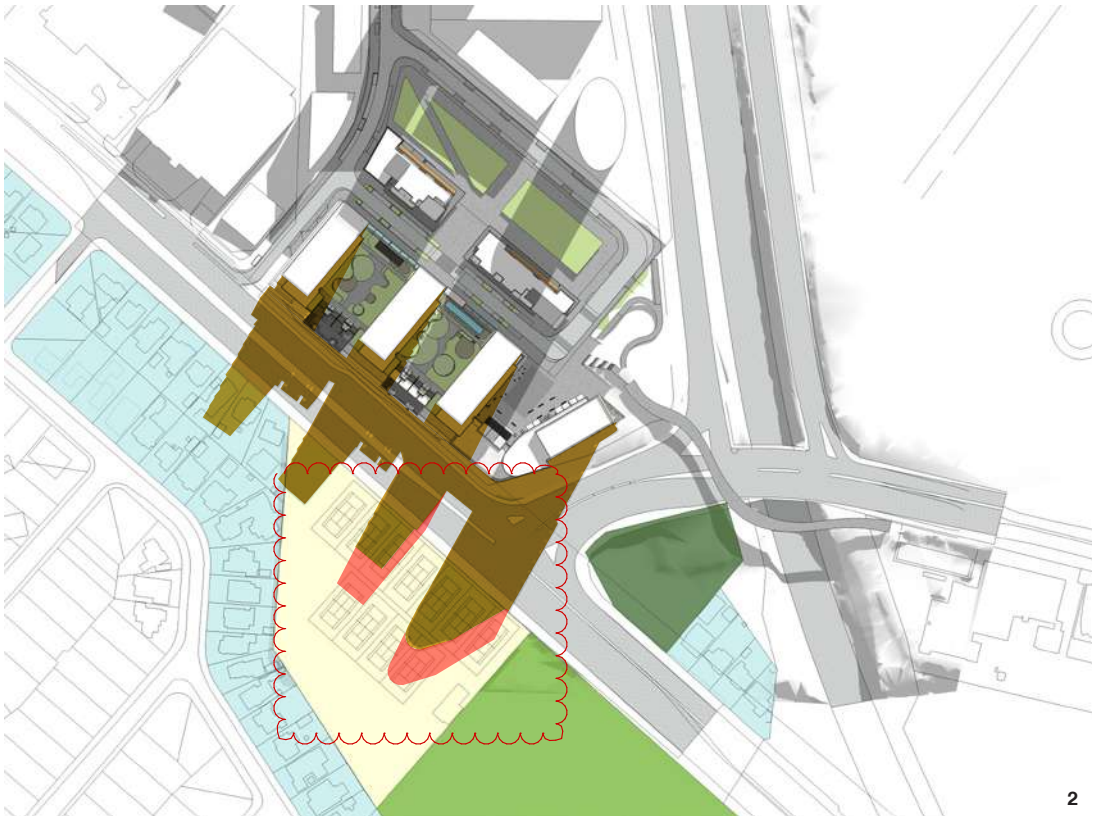

NOTES
Due to the scale of these drawings, the lessening of the overshadowing to the communal open spaces has not been shown.
For this information please refer to Steve King's Solar Access Sensitivity Study and views from the sun diagrams that show this information more clearly.

- LEGEND**
- Bundara Reserve
 - Blenheim Park
 - Tennis World
 - Residential buildings
 - Shadows cast by Lot 104
 - Additional Shadow

PICTURED
1/ 21 June, 9am
2/ 21 June, 10am
3/ 21 June, 11am
4/ 21 June, 11am - 22-22 Epping Road